

Design #	
0633153Ar1	
Sheet	1 of 3
Client	
LOOK CINEMAS	
Address	
1 Hamilton Street Dobbs Ferry, NY	
Account Rep.	D MOLTZ / LS
Designer	IH
Date	4/17/22
Approval / Date	
Client	
Sales	
Estimating	
Art	
Engineering	
Landlord	

Revision / Date

R1 JMC 7/20/22: ADDED SIGN
B



chandlersigns.com

National Headquarters 14201 Sovereign Road #161
Fort Worth, TX 76155
(214) 902 2000 Fax (214) 902 2044


San Antonio 17310 San Pedro Avenue
Suite 200
San Antonio, TX 78232
(210) 349-3804 Fax (210) 349-8724


Georgia 111 Woodstone Place
Dawsonville, GA 30534
(678) 725-8852 Fax (210) 348-8724

South Texas

**This drawing is the property of
Chandler Signs, LLC
All rights to its use for reproduction
are reserved by Chandler Signs, LLC**

**FINAL ELECTRICAL
CONNECTION BY
CUSTOMER**

 

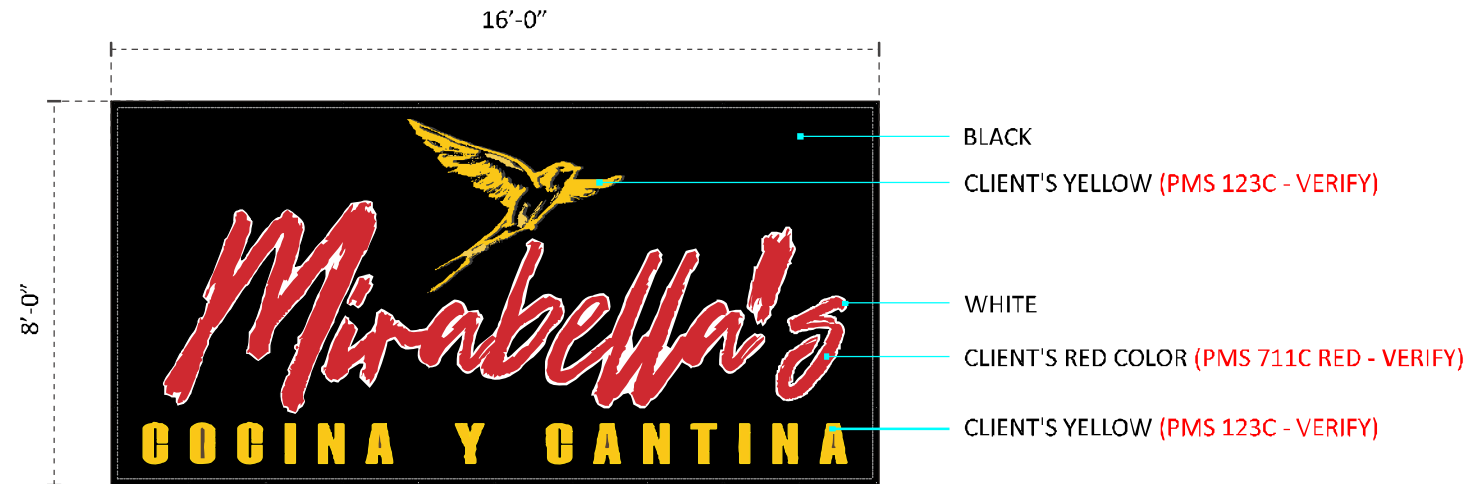

A **S/F BANNER** 1/4"=1'-0"
ONE (1) REQUIRED - MANUFACTURE AND INSTALL

WHITE FLEX WITH DIGITALLY PRINTED GRAPHICS.
HEMMED EDGES AND METAL GROMMETS.



BUILDING C - EAST ELEVATION

SCALE: 1/8" = 1' - 0"

Design #	
0633153Ar1	
Sheet	2 of 3
Client	
LOOK CINEMAS	
Address	
1 Hamilton Street Dobbs Ferry, NY	
Account Rep.	D MOLTZ / LS
Designer	IH
Date	4/17/22
Approval / Date	
Client	
Sales	
Estimating	
Art	
Engineering	
Landlord	

Revision / Date	
R1 JMC 7/20/22: ADDED SIGN B	

**CHANDLER**
SIGNS

chandler signs.com

National Headquarters	14201 Sovereign Road #101 Fort Worth, TX 76155 (214) 902-2000 Fax (214) 902-2044
San Antonio	17300 San Pedro Avenue Suite 200 San Antonio, TX 78232 (210) 346-8804 Fax (210) 346-8724
Georgia	111 Woodstone Park Dunwoody, GA 30328 (678) 725-8852 Fax (210) 346-8724
South Texas	PO BOX 125 305 Doran Drive Port Arthur, TX 78374 (361) 563-5089 Fax (361) 643-6033

This drawing is the property of Chandler Signs, LLC. All rights to its use for reproduction are reserved by Chandler Signs, LLC.

FINAL ELECTRICAL CONNECTION BY CUSTOMER



THIS SIGN IS INTENDED TO BE INSTALLED IN ACCORDANCE WITH ARTICLE 600 OF THE NATIONAL ELECTRICAL CODE AND/OR OTHER APPLICABLE LOCAL CODES. THIS INCLUDES PROPER GROUNDING & BONDING OF THE SIGN. SIGN WILL BEAR UL LABEL(S).