




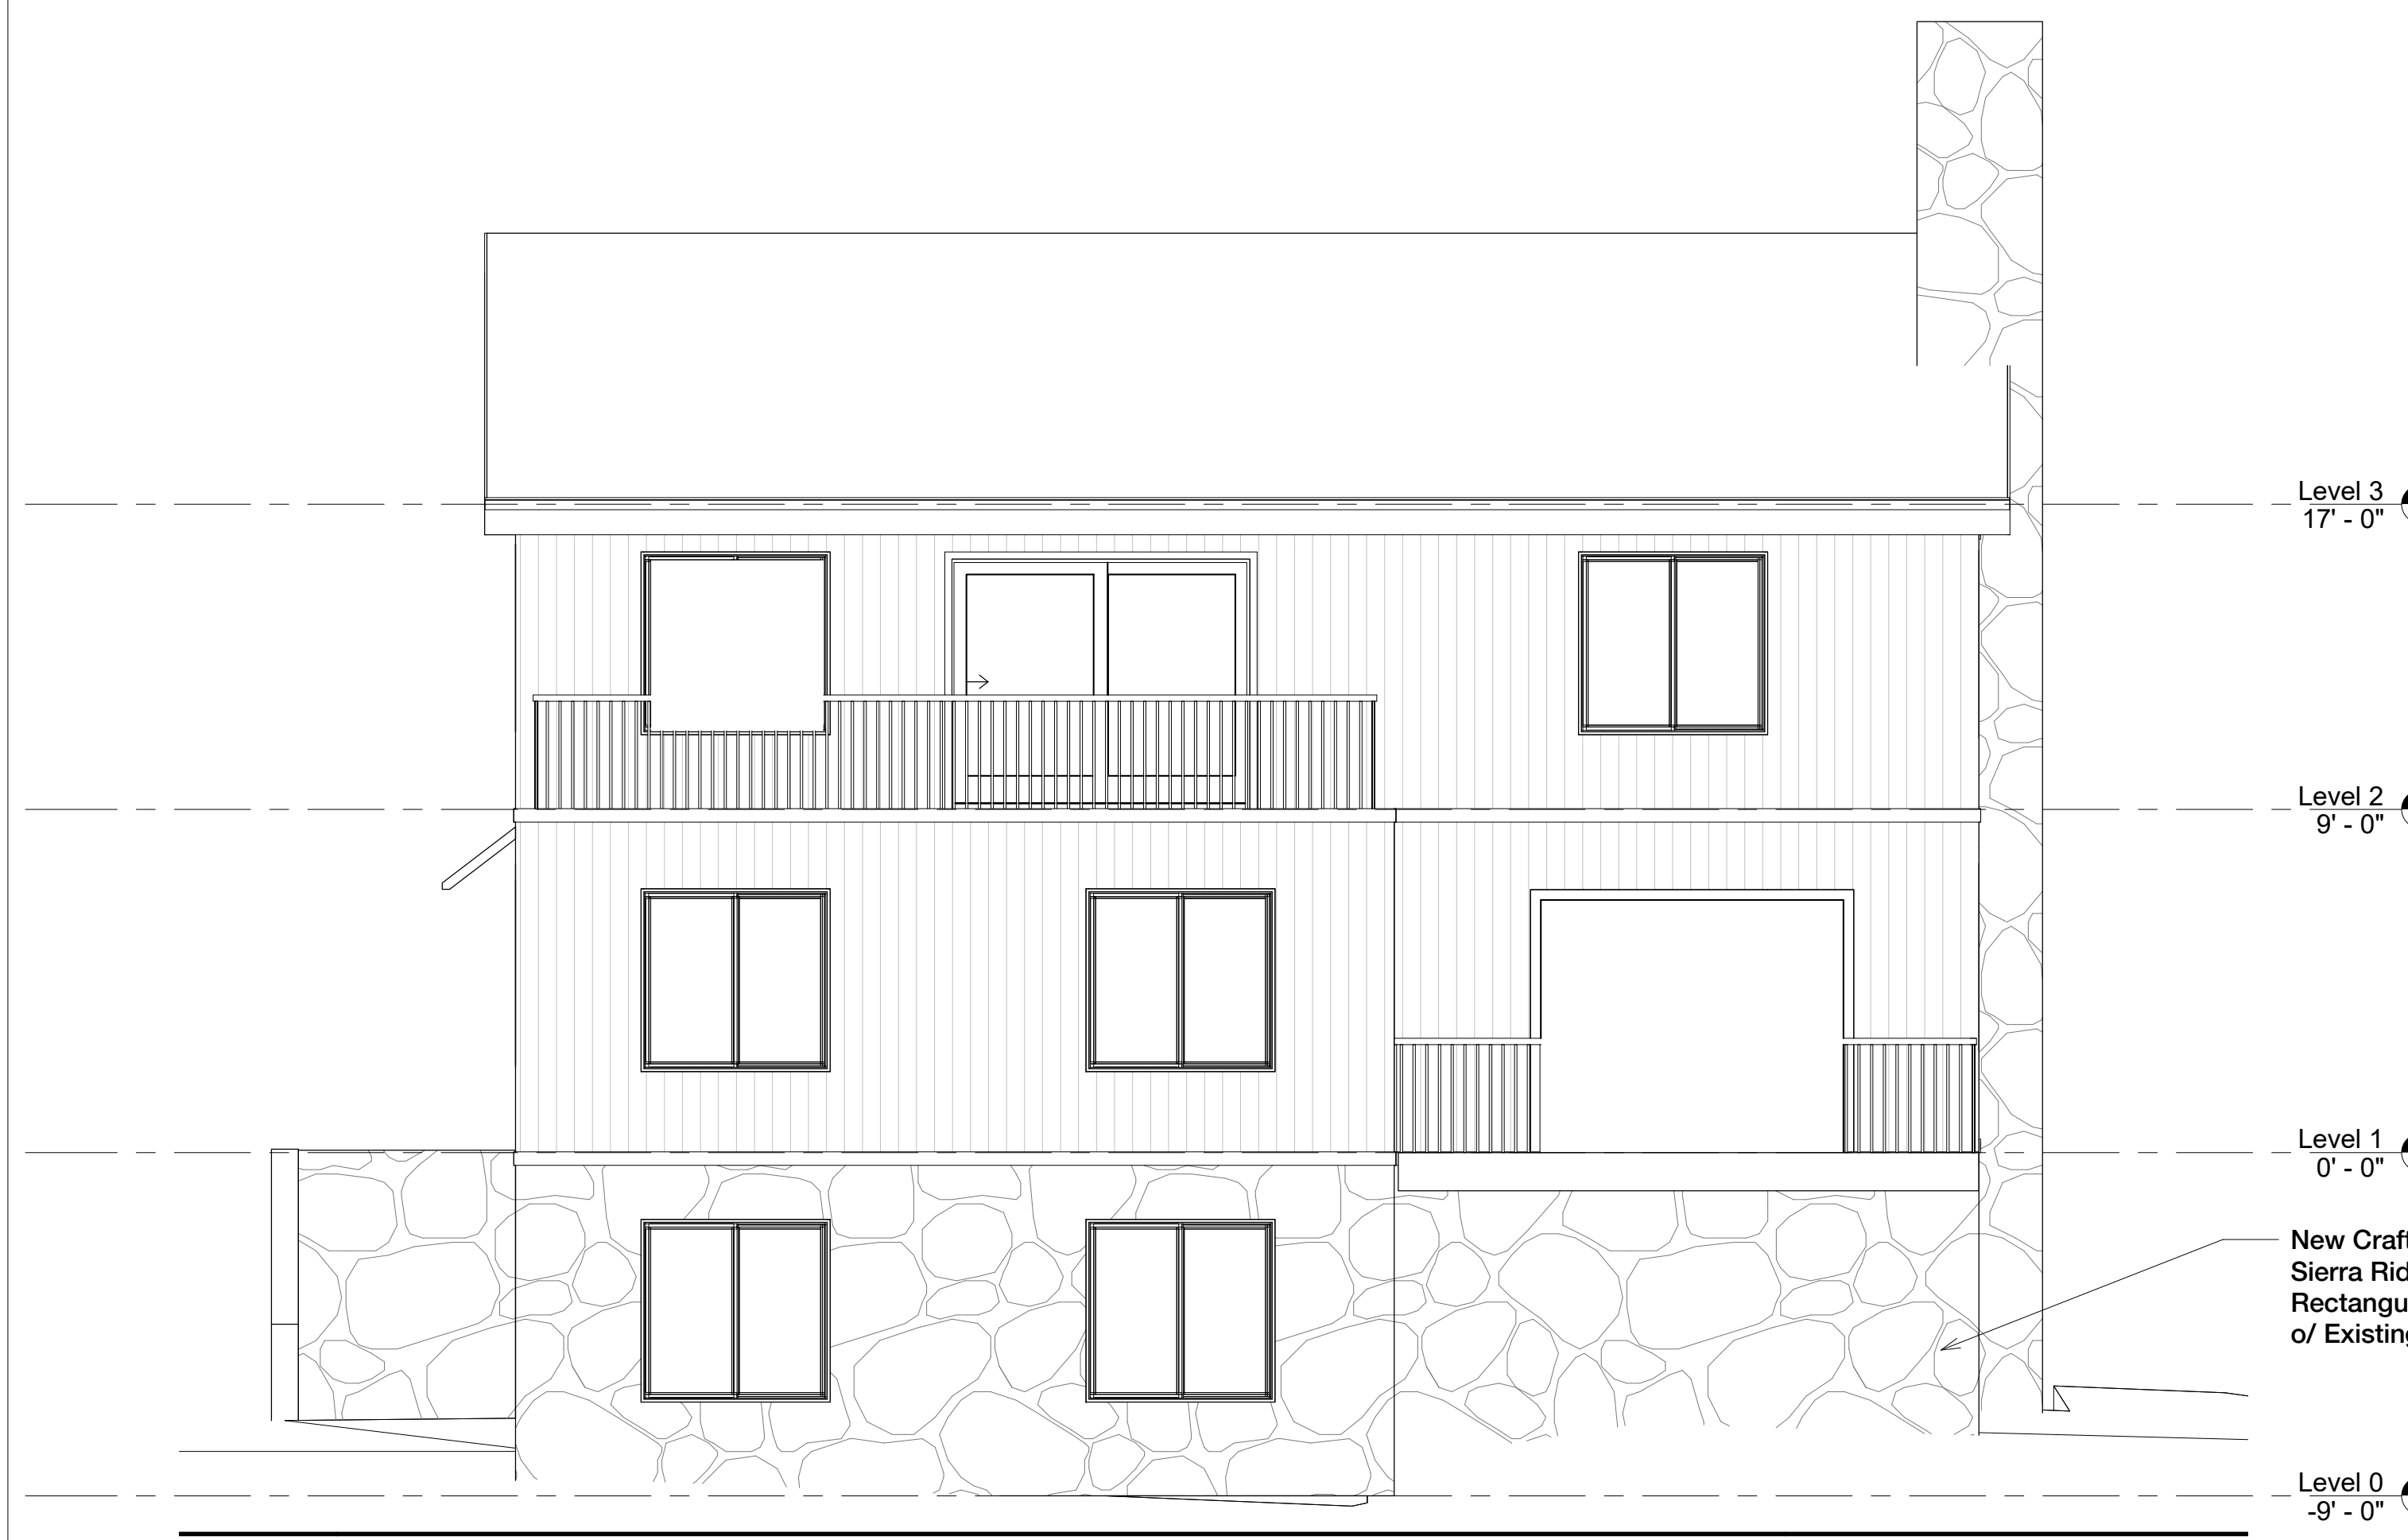


② West Elevation
1/4" = 1'-0"

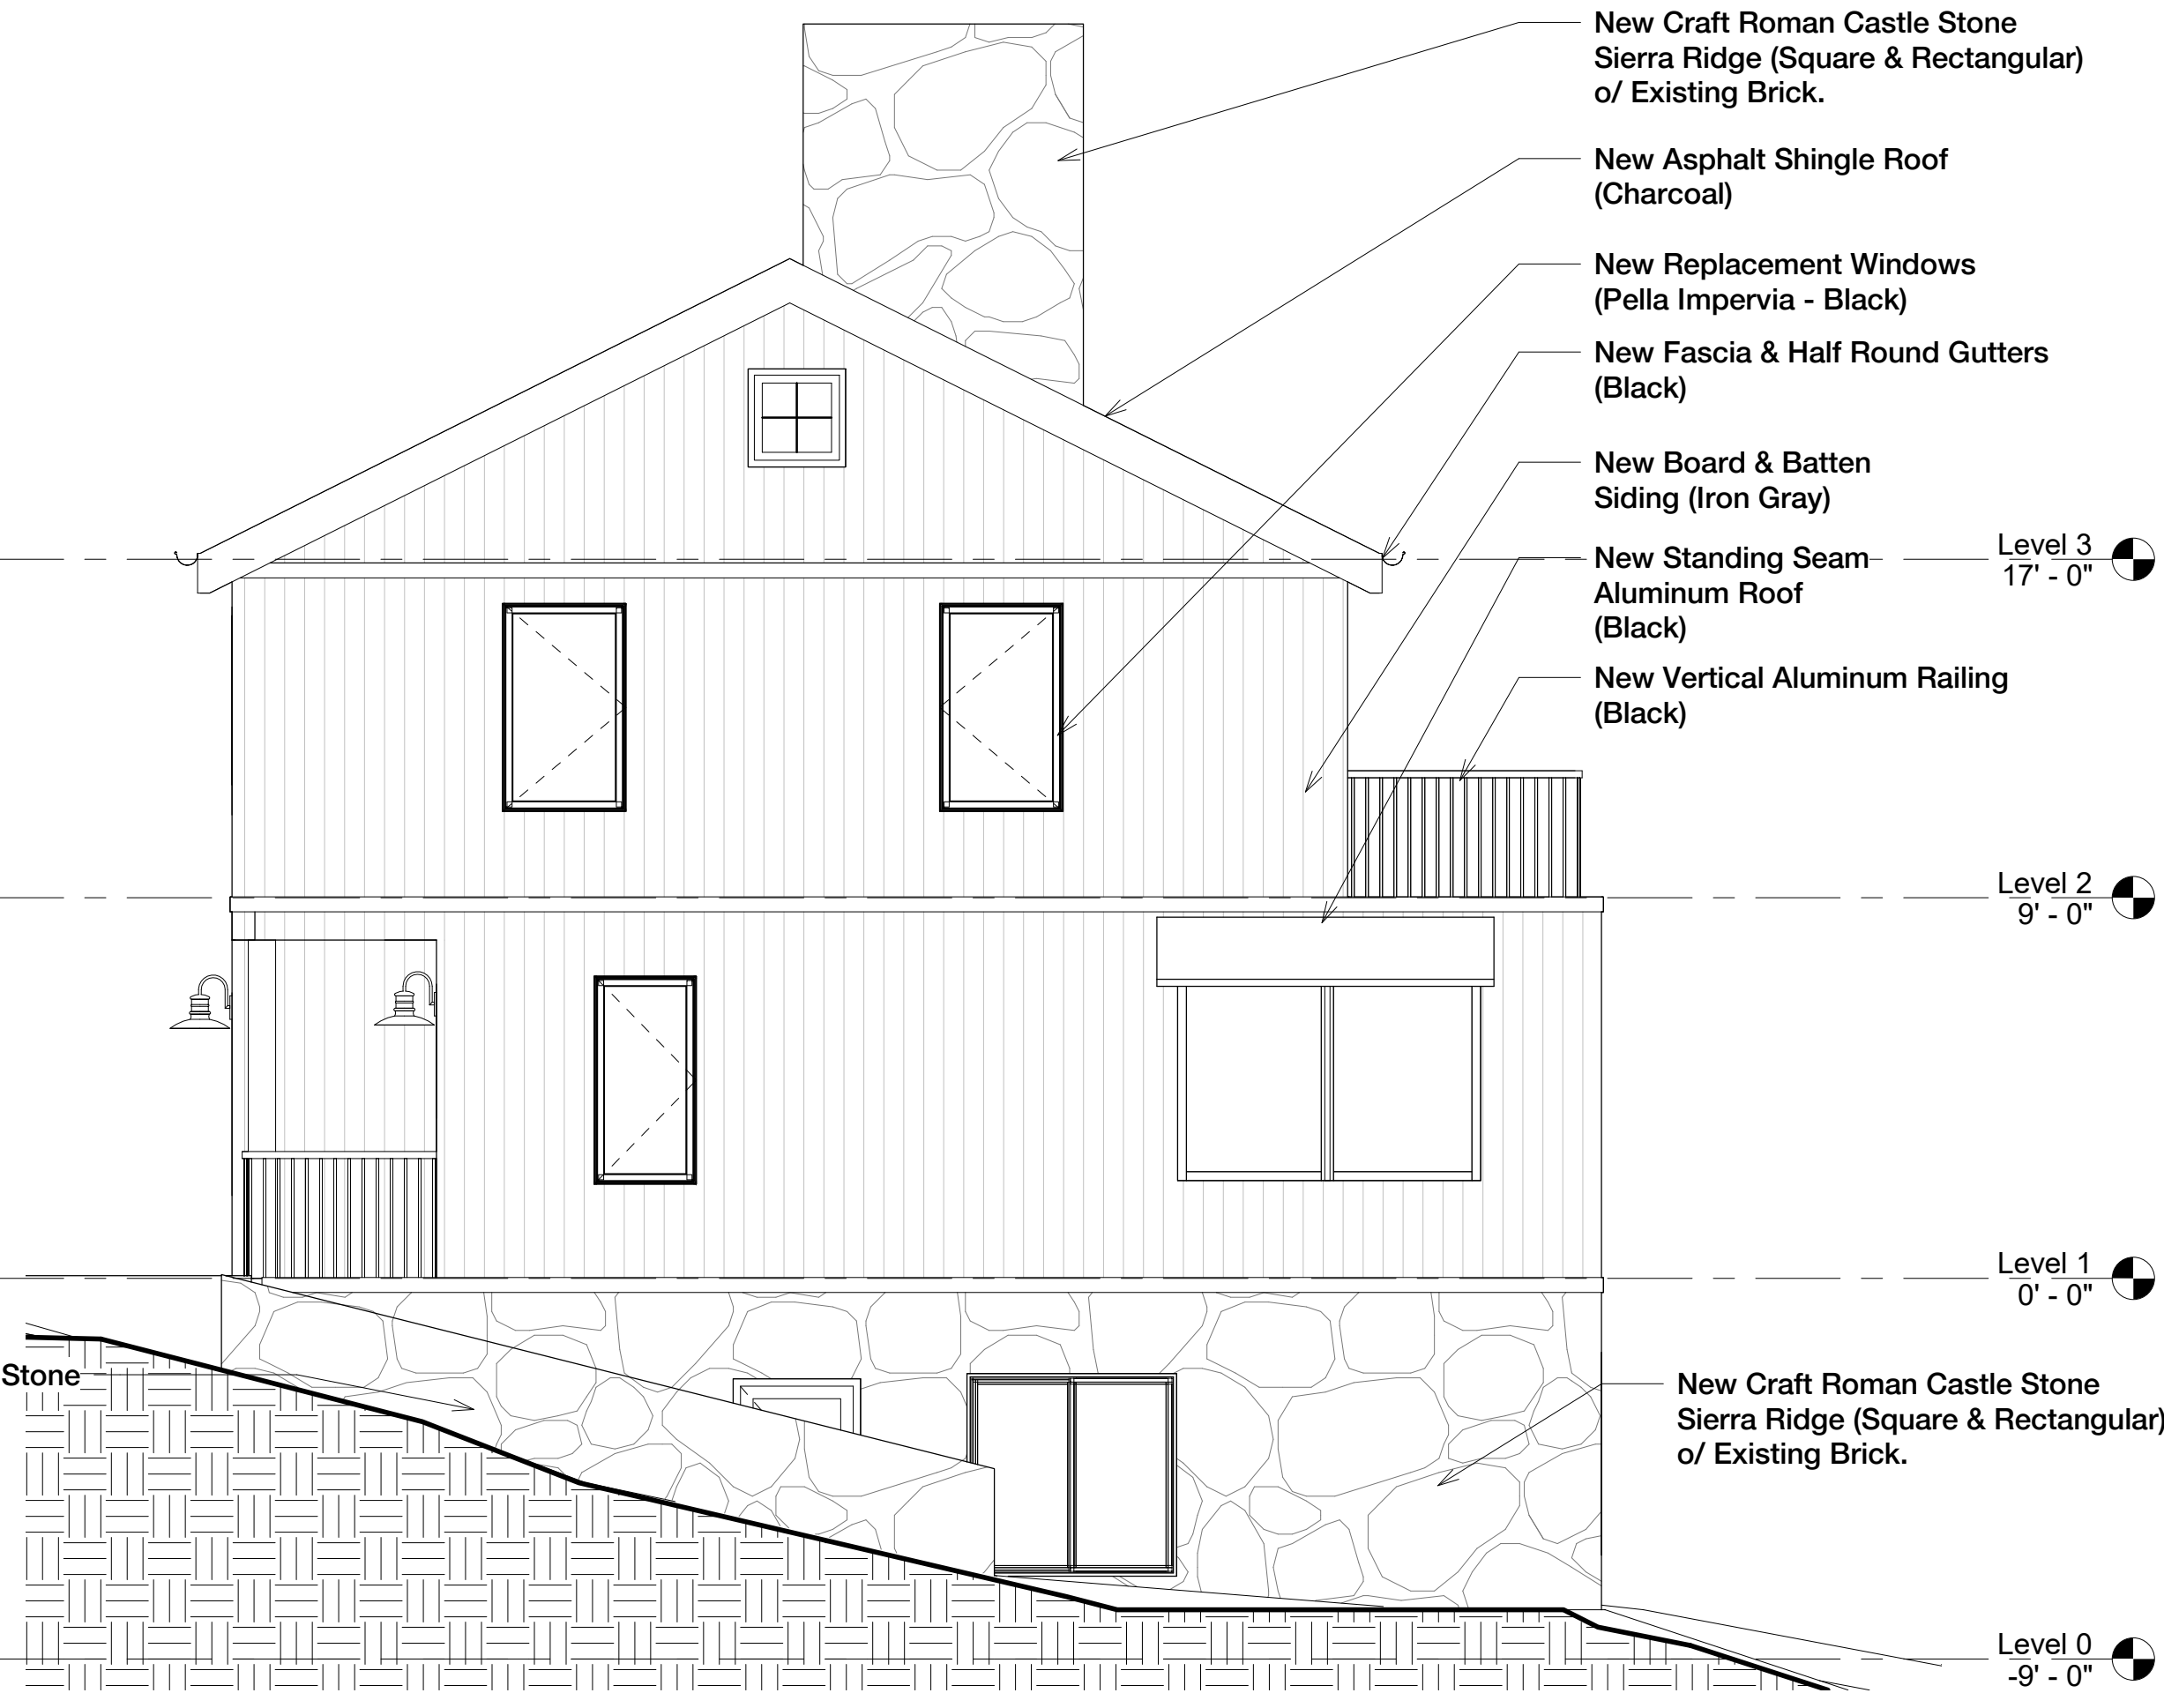

① East Elevation
1/4" = 1'-0"

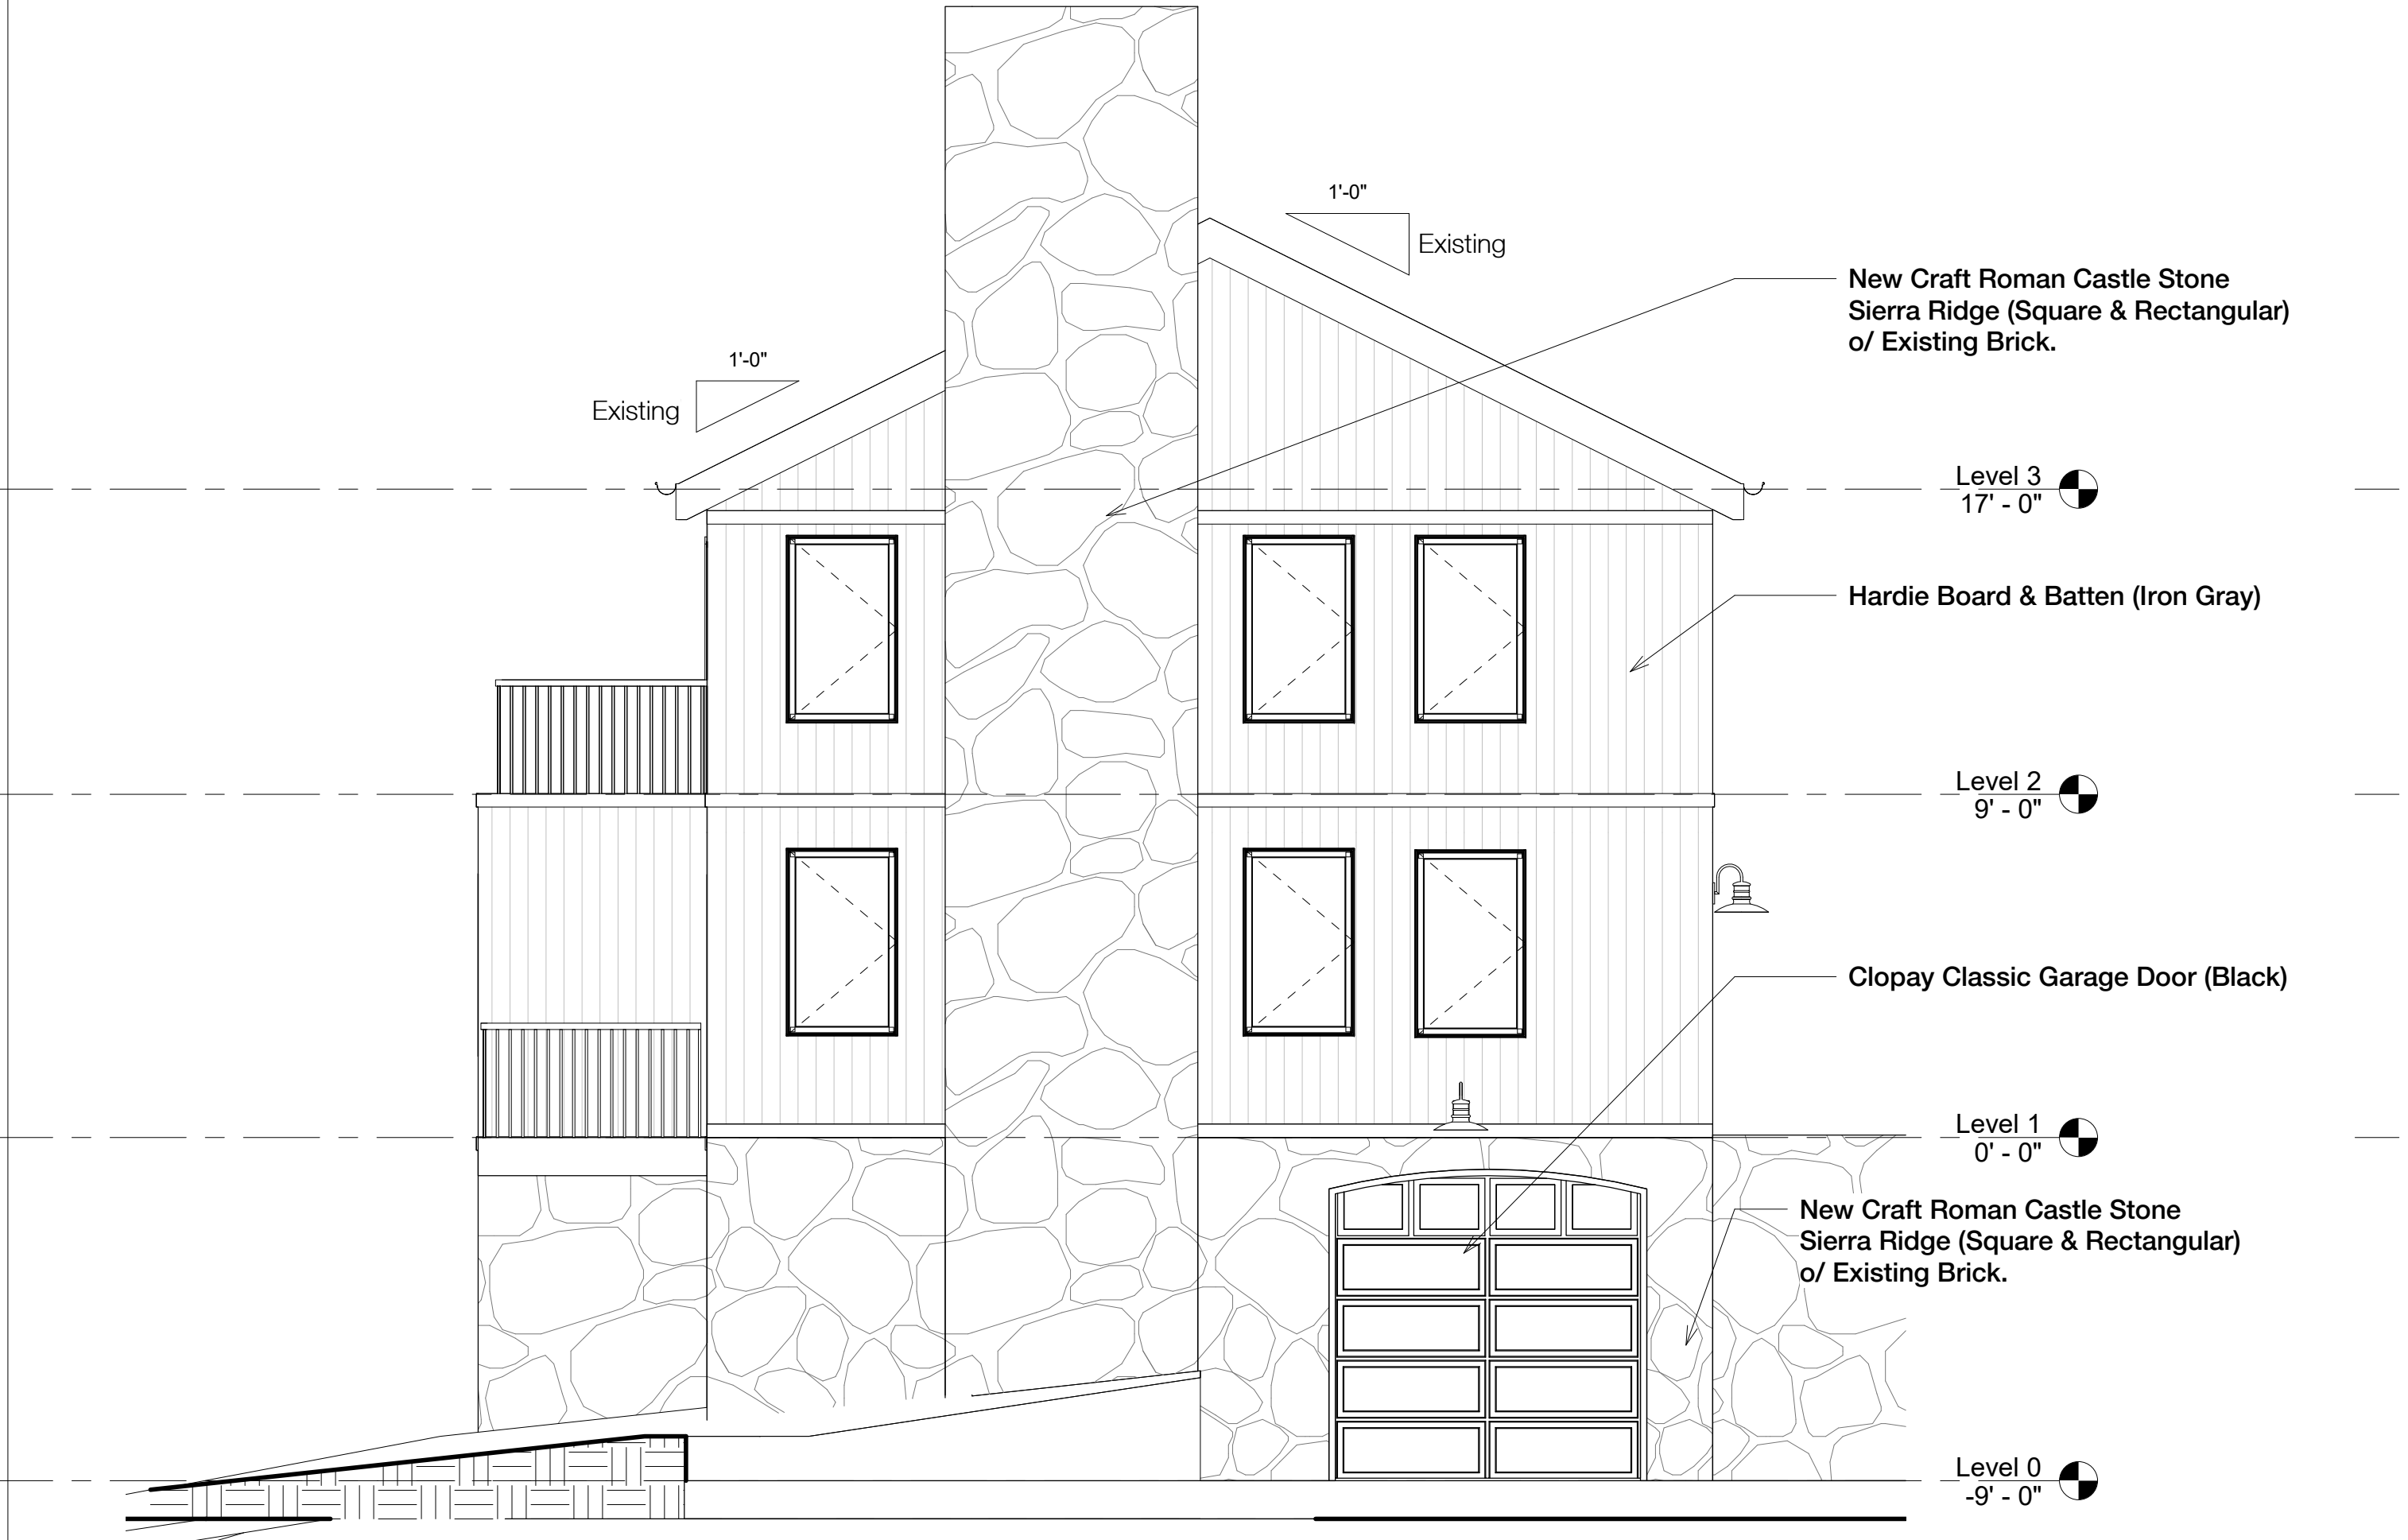

④ South Elevation
1/4" = 1'-0"

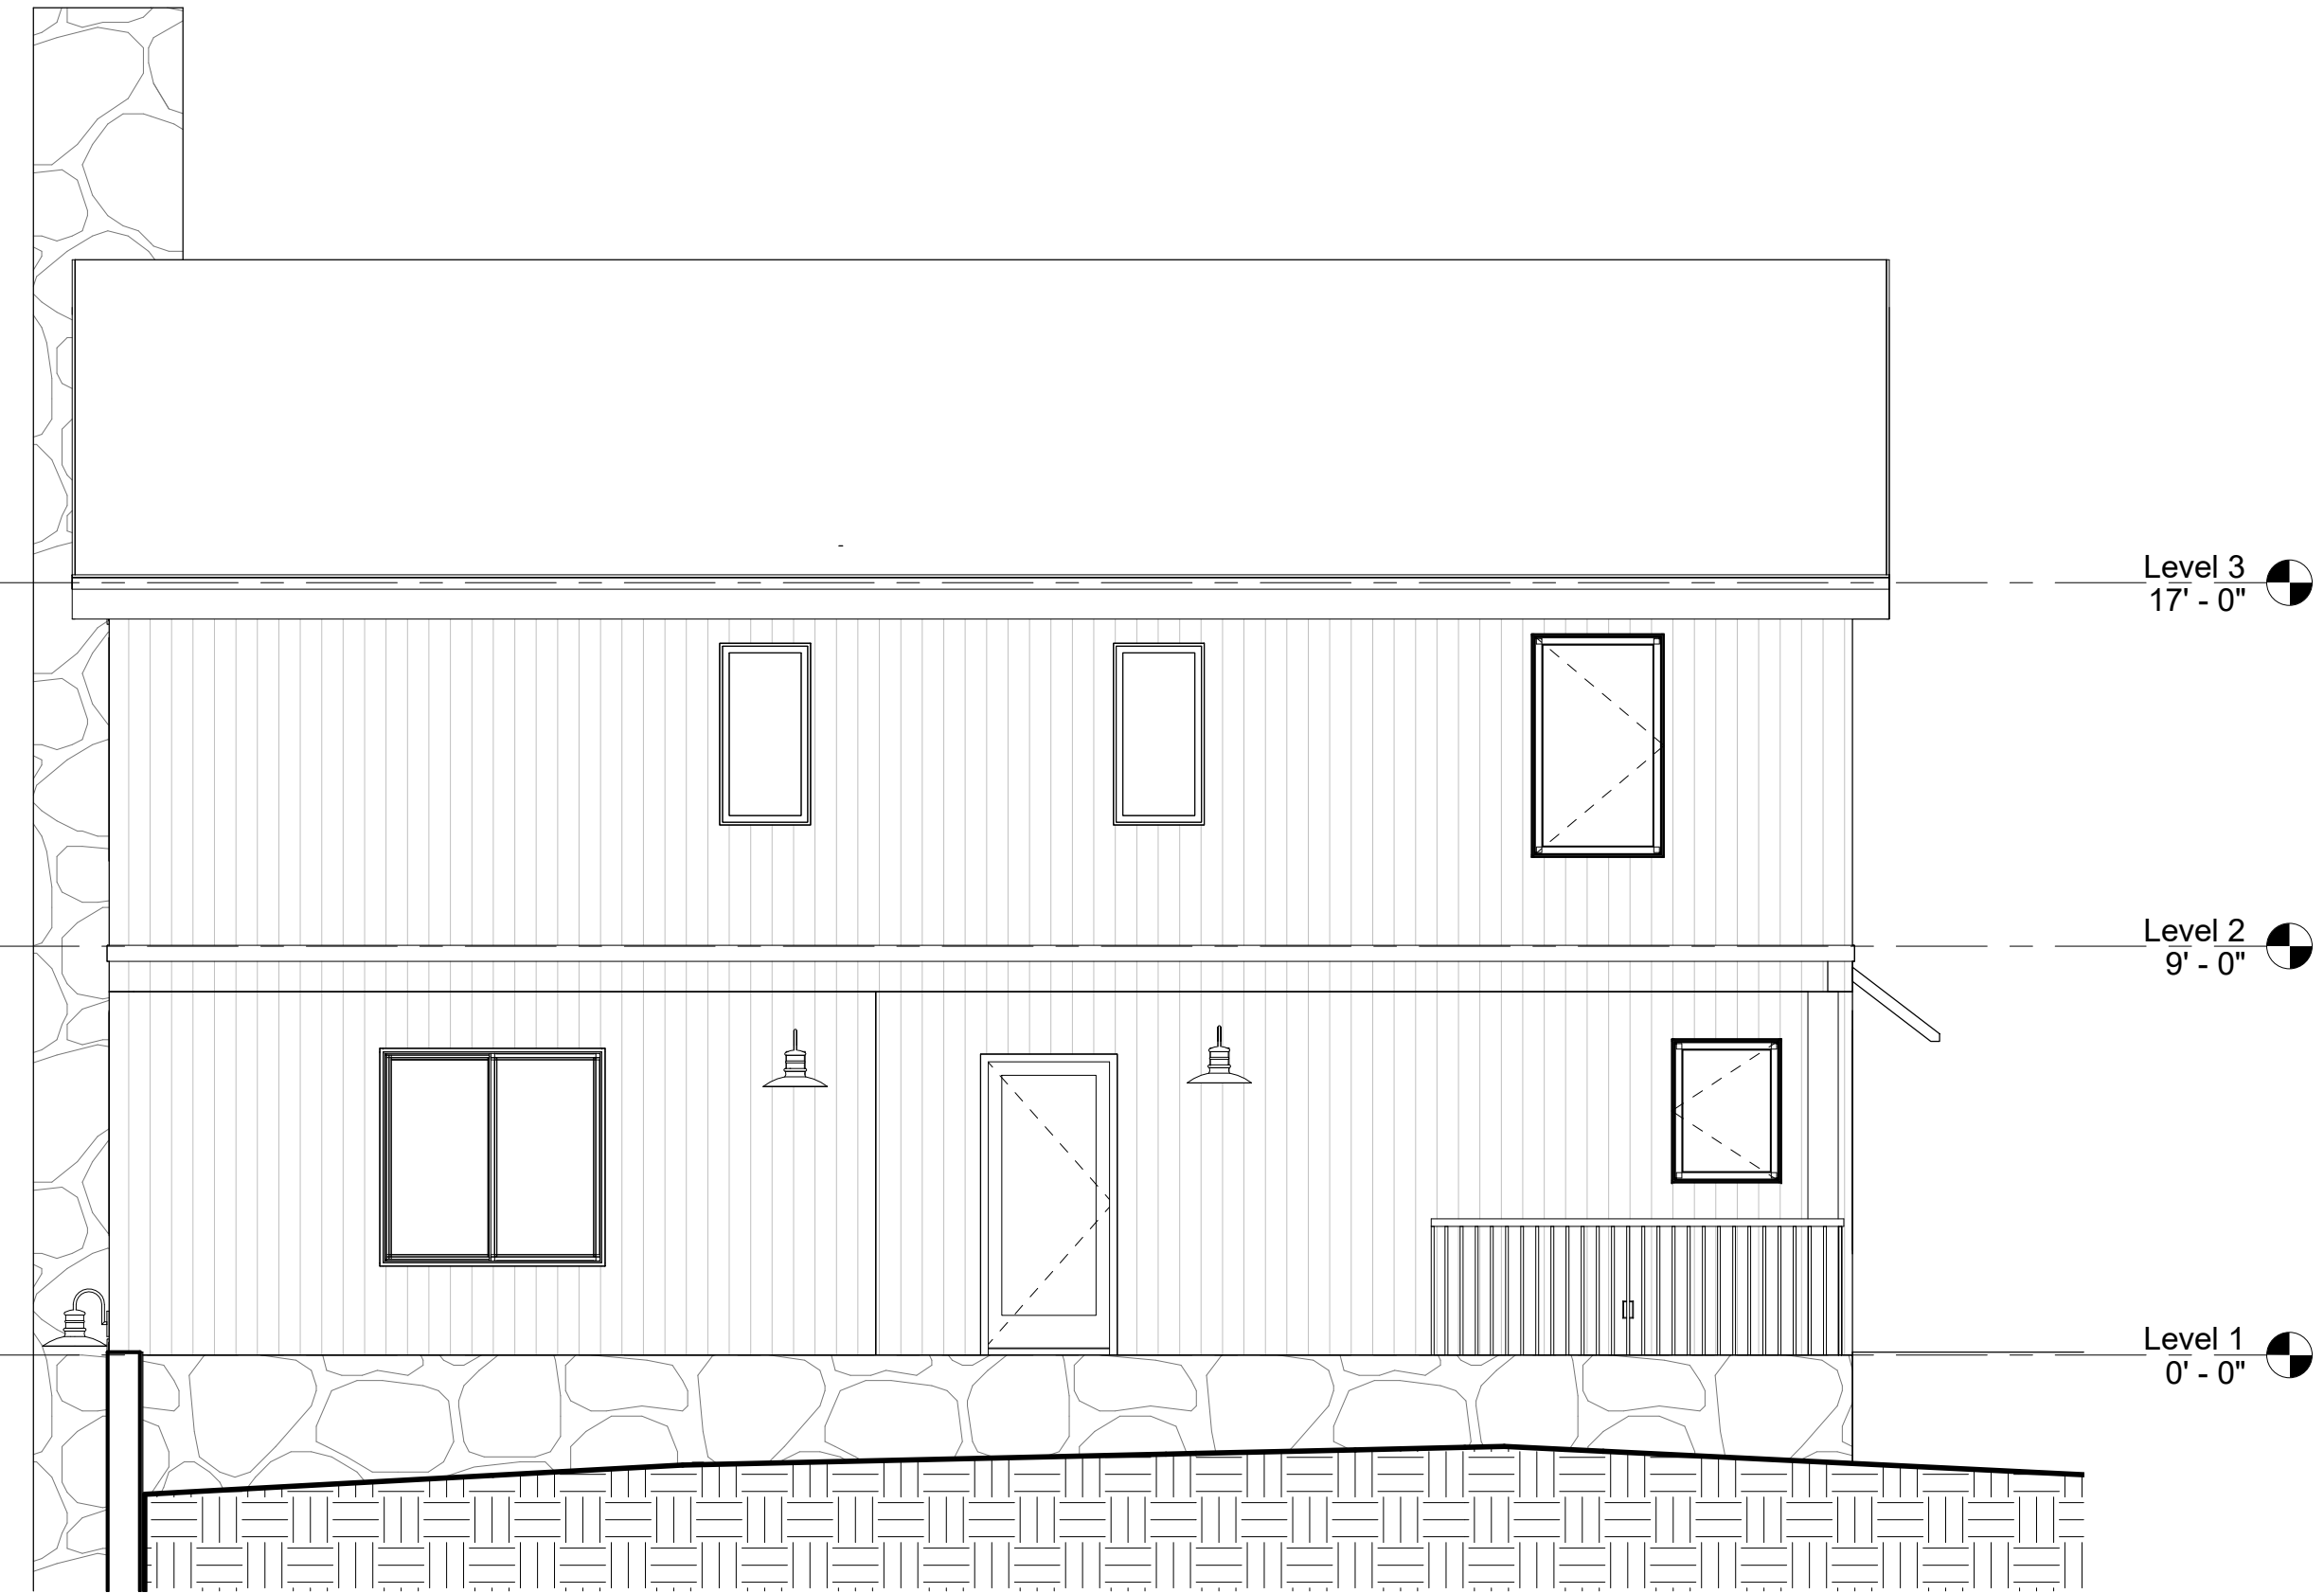

③ North Elevation
1/4" = 1'-0"

- New Craft Roman Castle Stone Sierra Ridge (Square & Rectangular) o/ Existing Brick.
- New Asphalt Shingle Roof (Charcoal)
- New Replacement Windows (Pella Impervia - Black)
- New Fascia & Half Round Gutters (Black)
- New Board & Batten Siding (Iron Gray)
- New Standing Seam Aluminum Roof (Black)
- New Vertical Aluminum Railing (Black)

Pennessi Residence

194 Clinton Dr
Dobbs Ferry, NY 10522


studioPEDRAZZI Architects

Drawing Key Notes



ARCHITECT:

studioPEDRAZZI Architecture + Design
200 west 58th Street
Suite 10C, New York, NY 10019
phone: 212.581.1978

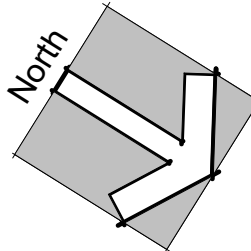

Elevations

Project Status	
Date	10.14.21
Drawn by	Author

A102

Scale 1/4" = 1'-0"