

This drawing and details on it, as an instrument of service, is the property of the architect and may be used for this specific project and shall not be loaned, copied or reproduced without consent of the architect.

No.	Date	Revision

Mingolello
& Associates
ARCHITECTS, LLC

90 Huntington Street
Shelton, CT 06484
203.925.1991 • Fax: 203.925.8263
Email: mh.arch@snet.net


Project Title
RENOVATIONS
TO
LEVINE
RESIDENCE

51 BEECHDALE ROAD
DOBBS FERRY, NY

Date	9-23-20	Dwn/Chkd	KF/AJM
Scale	AS SHOWN	Proj. No.	4010


Drawing Title
EXISTING
ELEVATIONS

EL-E
of

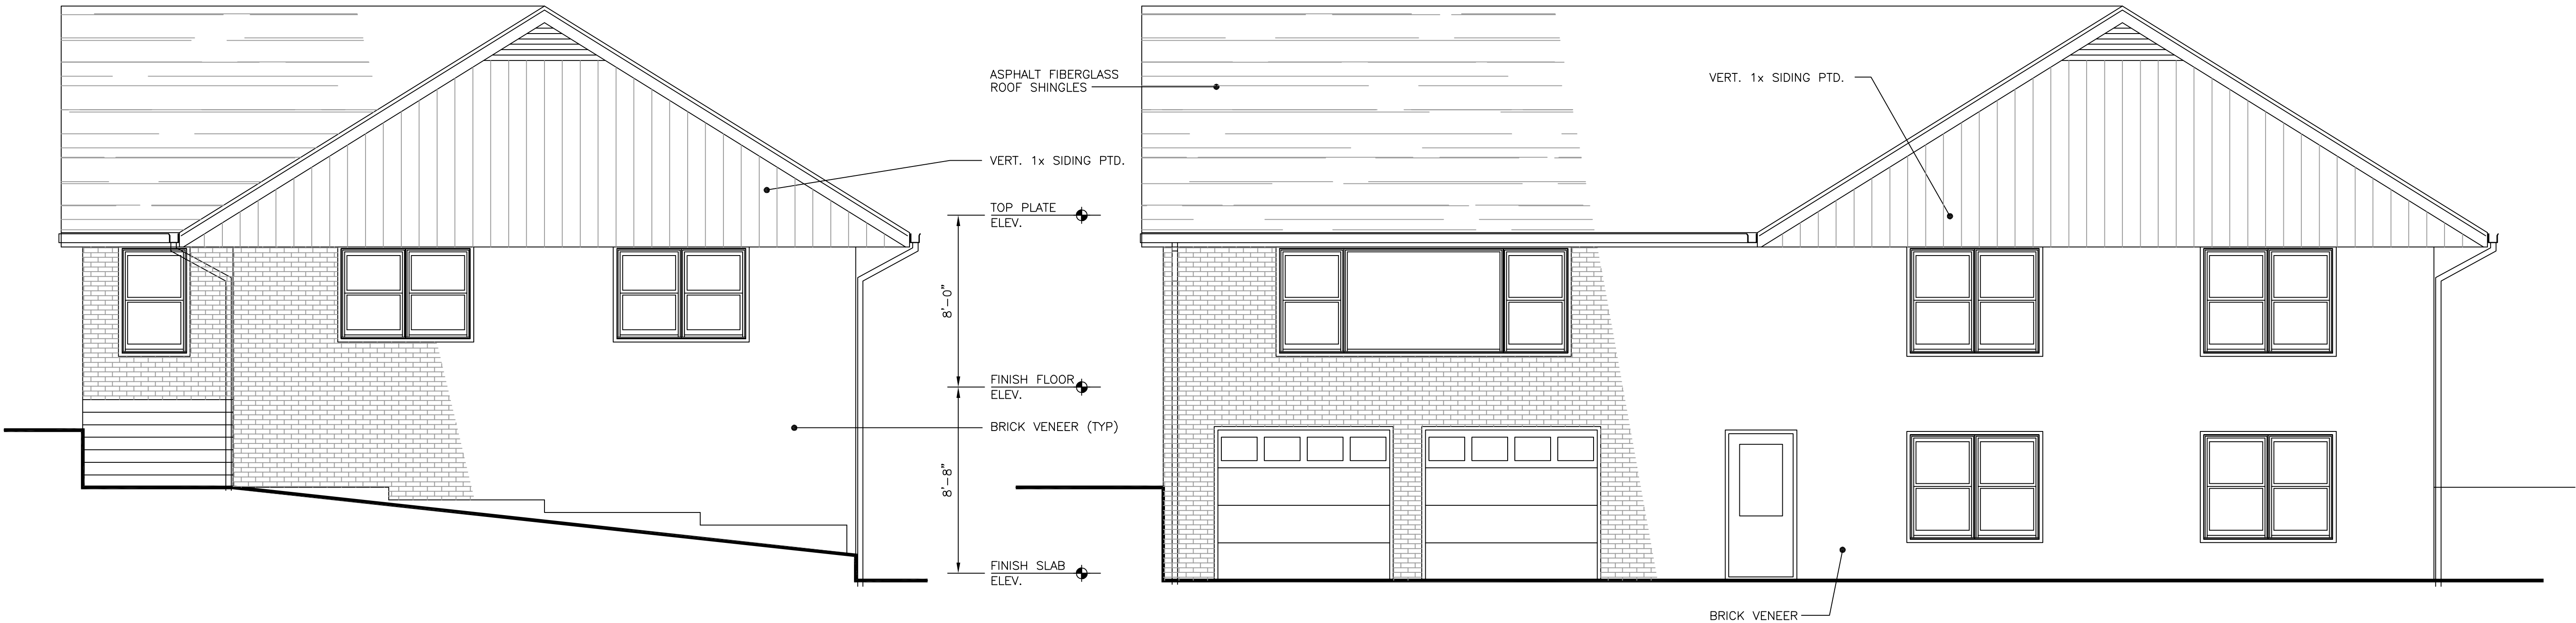

EXISTING RIGHT SIDE ELEVATION
SCALE: 1/4"=1'-0"

EXISTING REAR ELEVATION
SCALE: 1/4"=1'-0"

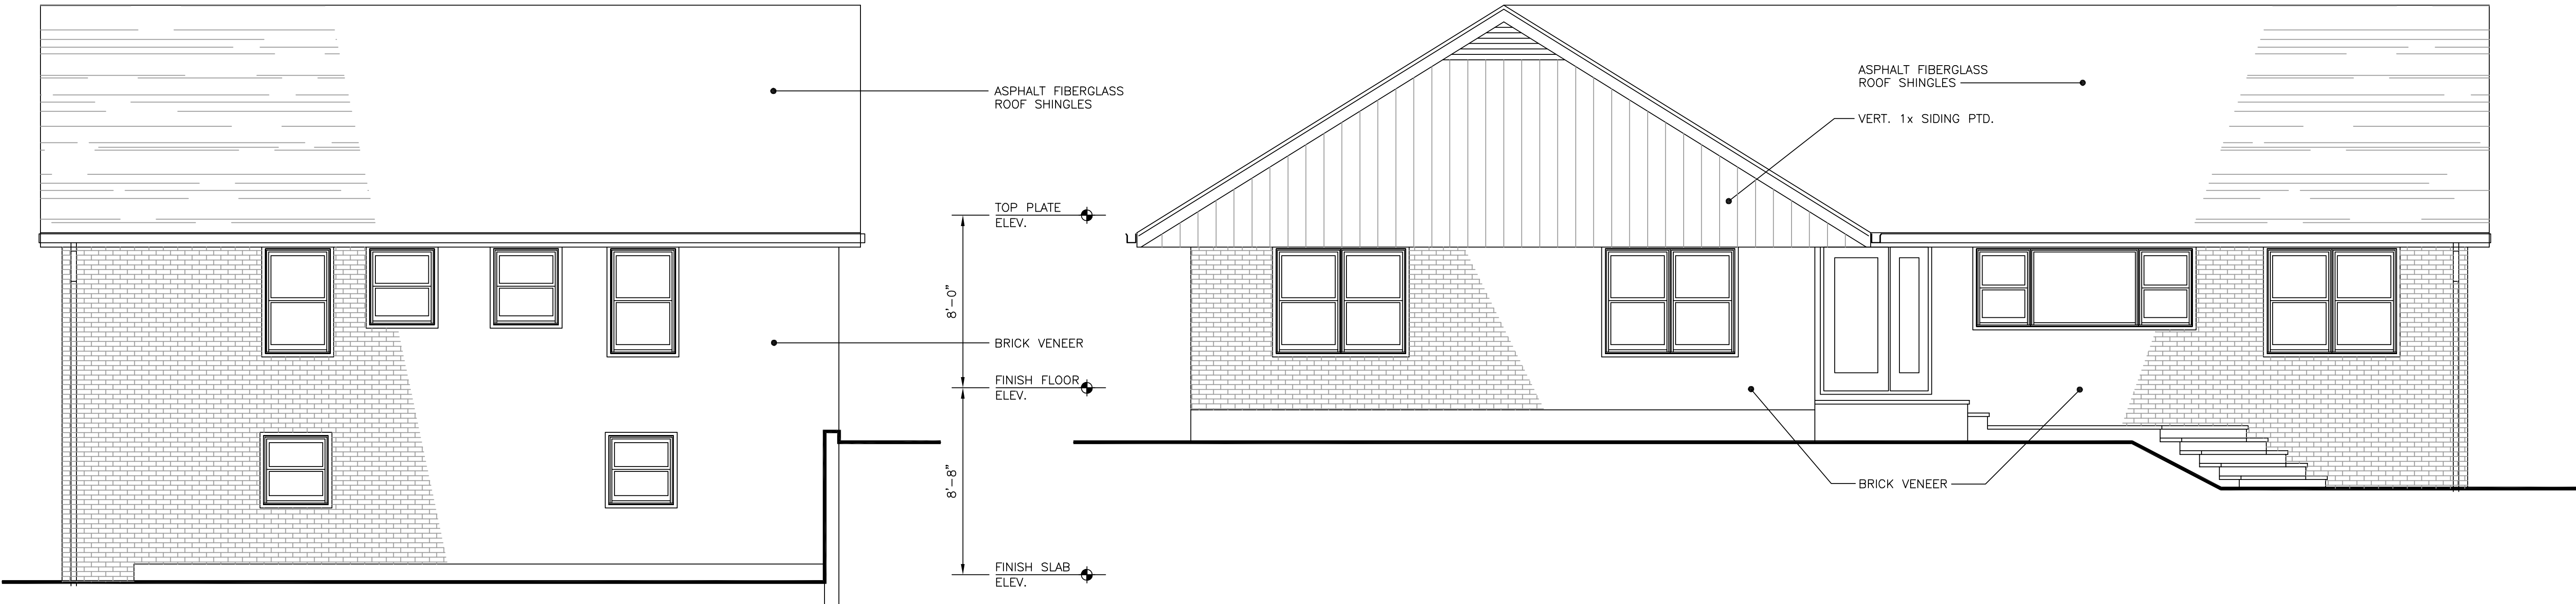

EXISTING LEFT SIDE ELEVATION
SCALE: 1/4"=1'-0"

EXISTING FRONT ELEVATION
SCALE: 1/4"=1'-0"