




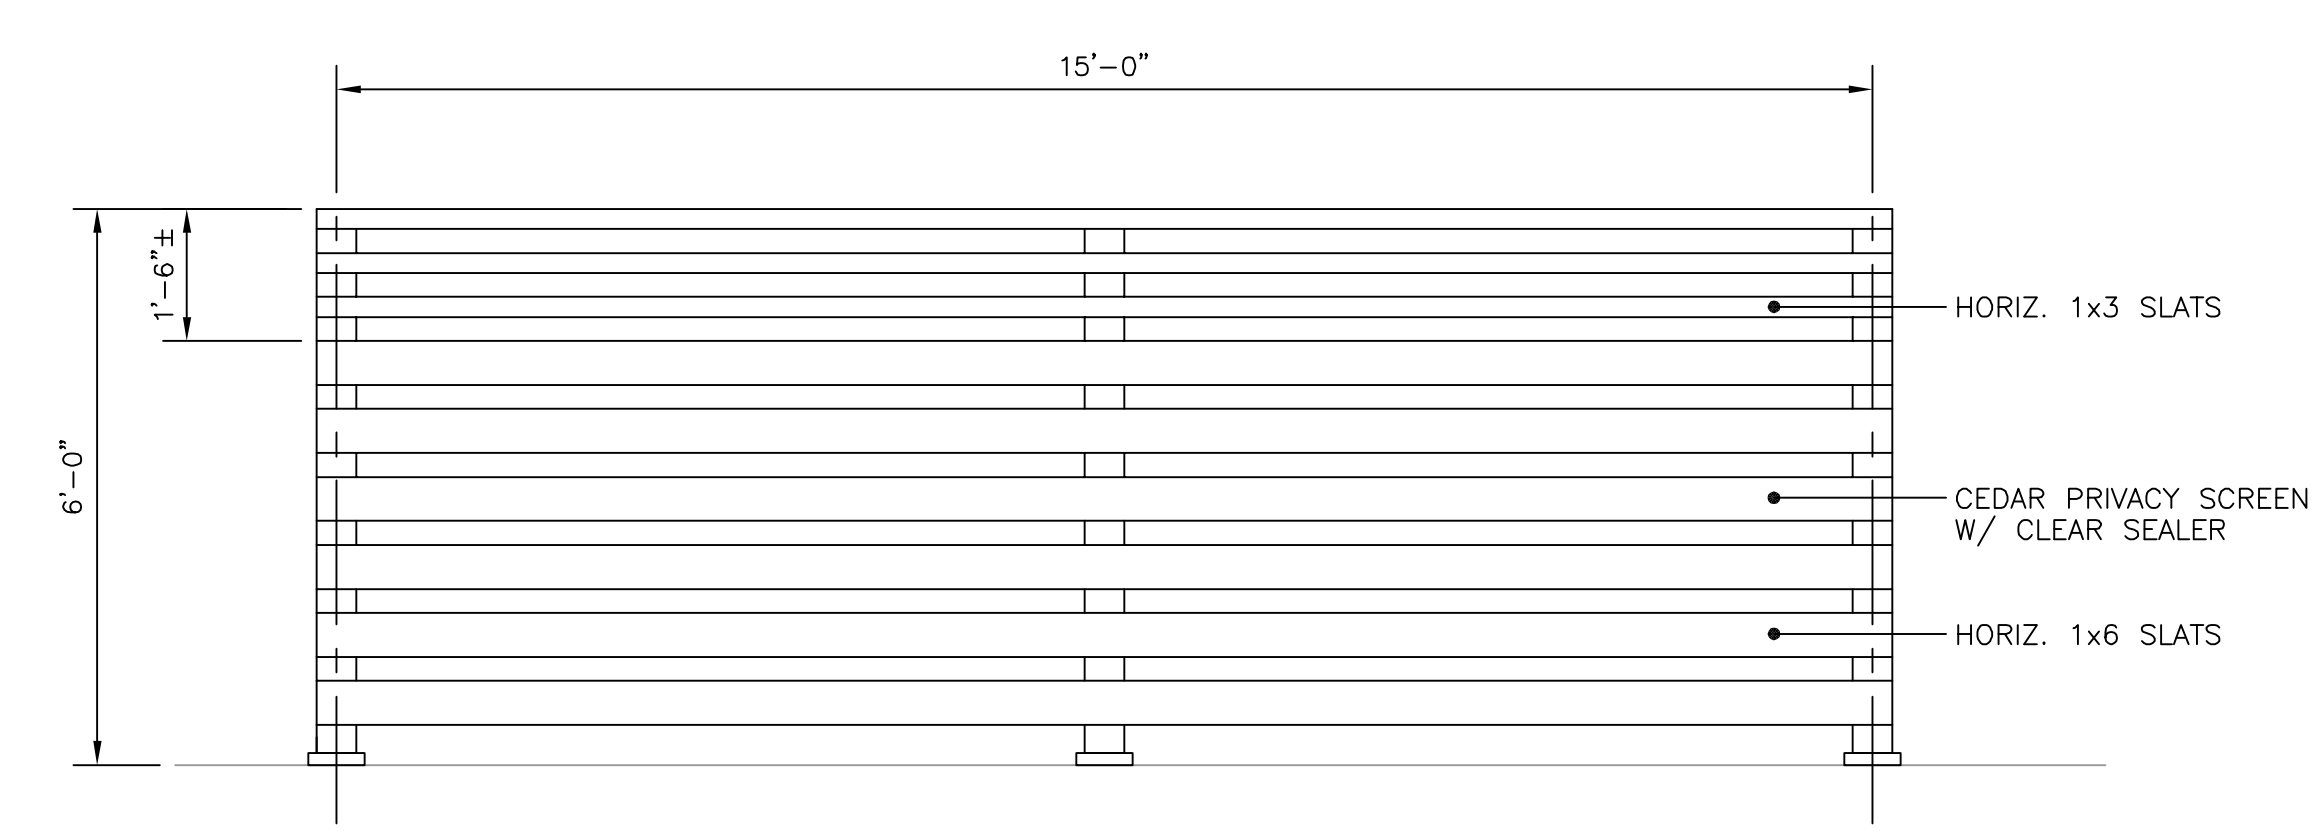

1 CEDAR PRIVACY SCREEN
SP-1 SCALE: 1/2"=1'-0"

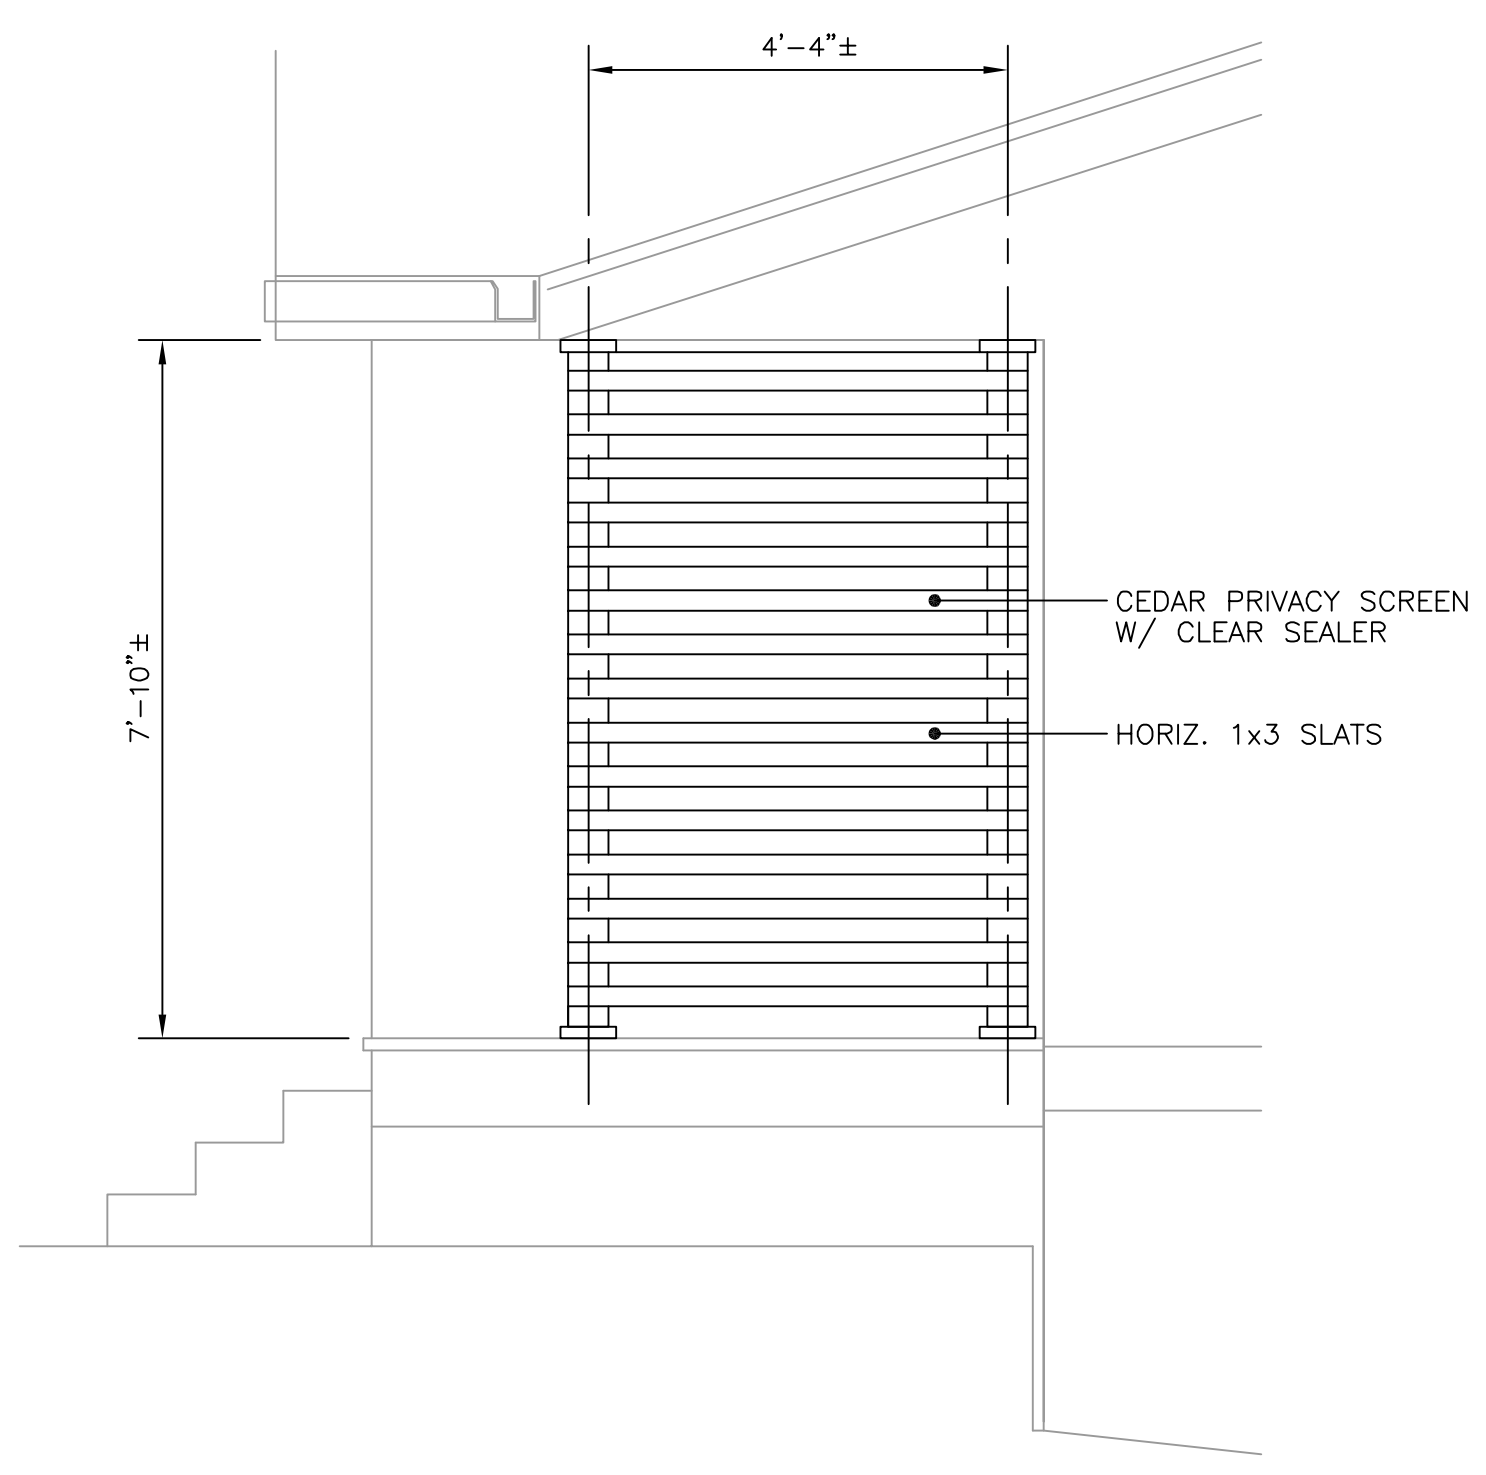


2 CEDAR PRIVACY SCREEN
SP-1 SCALE: 1/2"=1'-0"

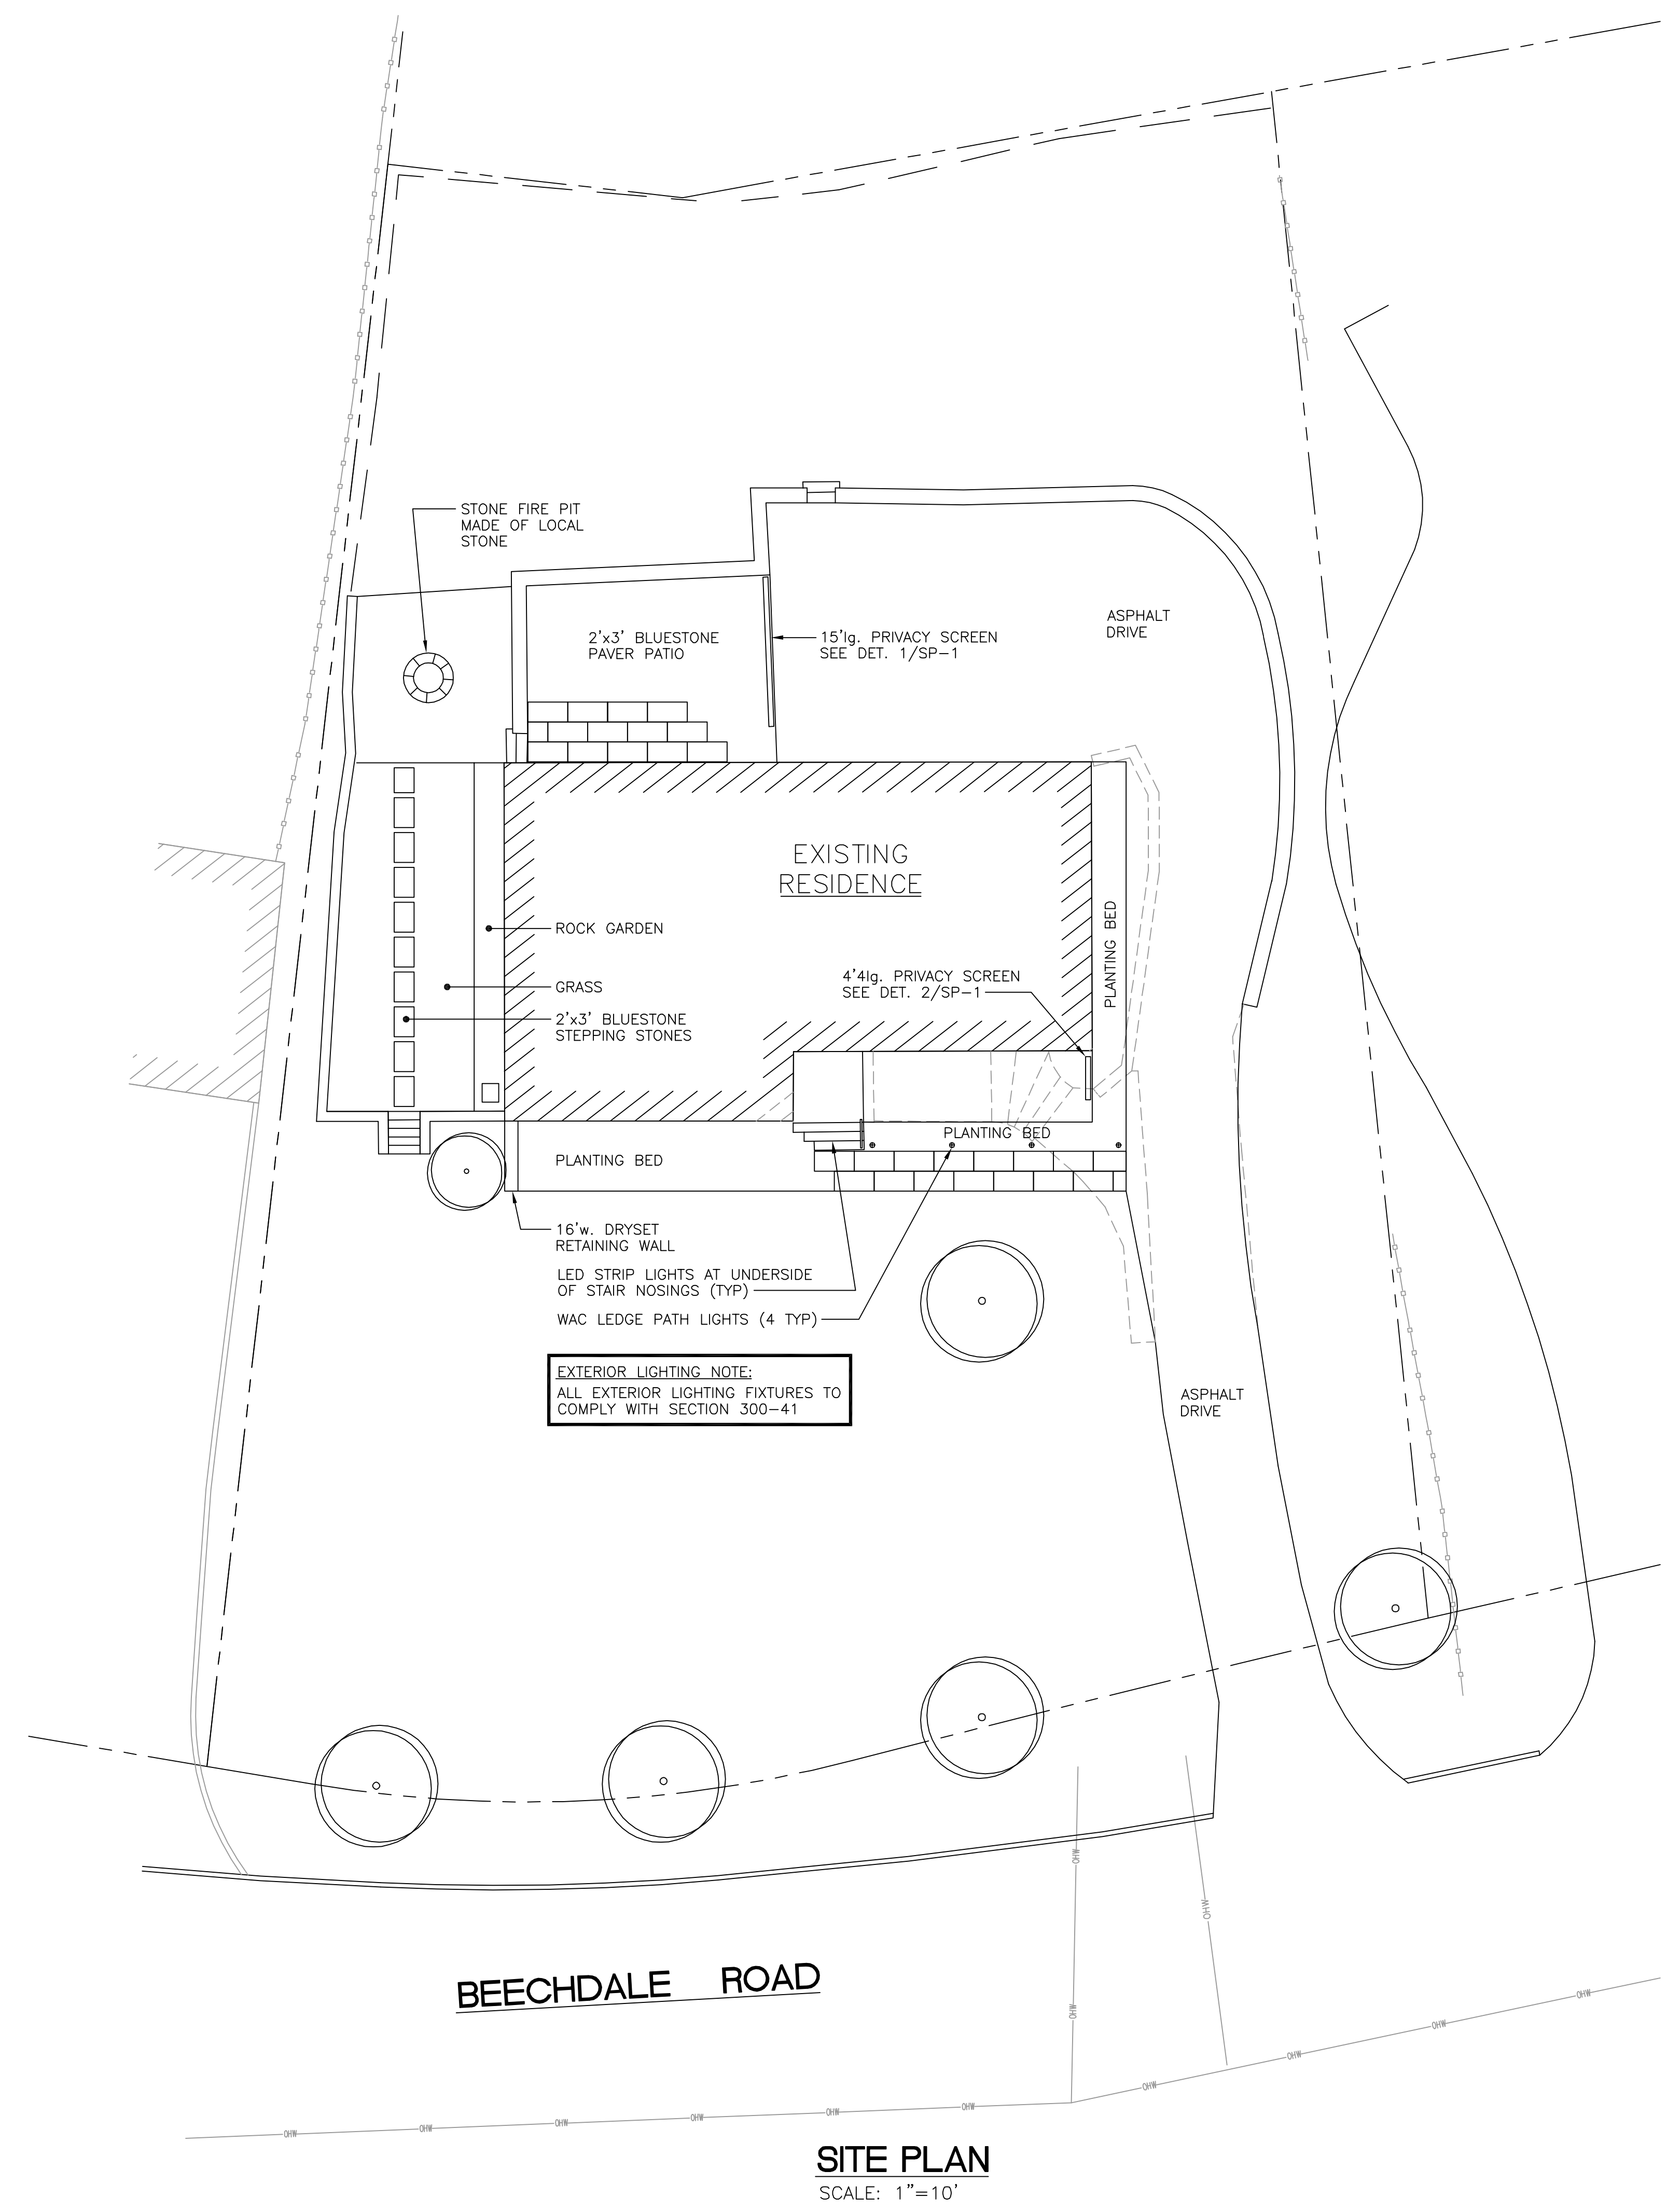

SITE PLAN
SCALE: 1"=10'

This drawing and details on it, as an instrument of service, is the property of the architect and may be used for this specific project and shall not be loaned, copied or reproduced without consent of the architect.

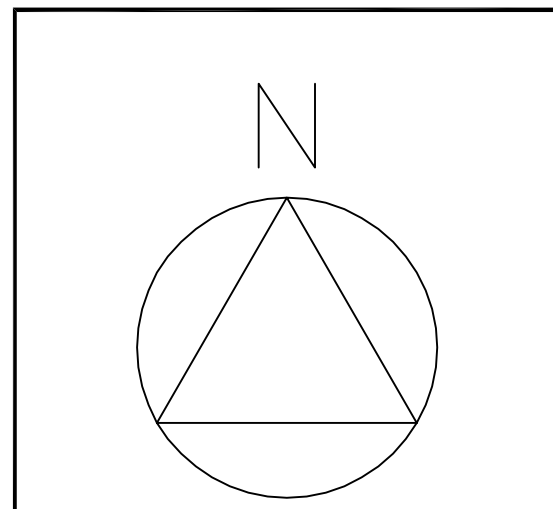

No.	Date	Revision

Mingolello & Associates
ARCHITECTS, LLC

90 Huntington Street
Shelton, CT 06484
203.925.1991 • Fax: 203.925.8263
Email: mh.arch@snet.net

Project Title
RENOVATIONS TO LEVINE RESIDENCE

51 BEECHDALE ROAD
DOBBS FERRY, NY

Date 9-23-20	Dwn/Chkd KF/AJM
Scale AS SHOWN	Proj. No. 4010

Drawing Title
SITE PLAN

SP-1
of