




This drawing and details on it, as an instrument of service, is the property of the architect and may be used for this specific project and shall not be loaned, copied or reproduced without consent of the architect.

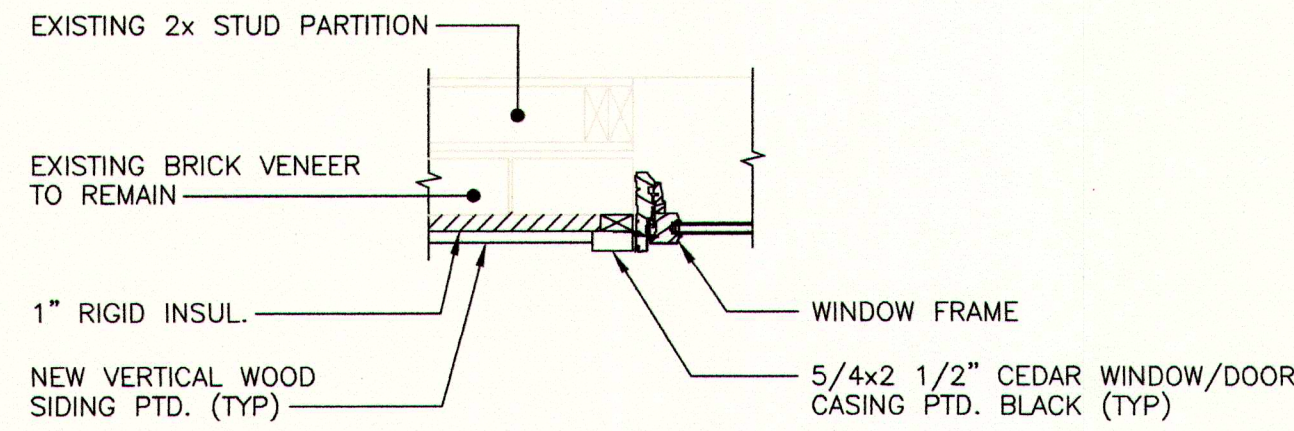


1 TYPICAL WINDOW / DOOR JAMB DETAIL
EL-P SCALE: 1"=1'-0"

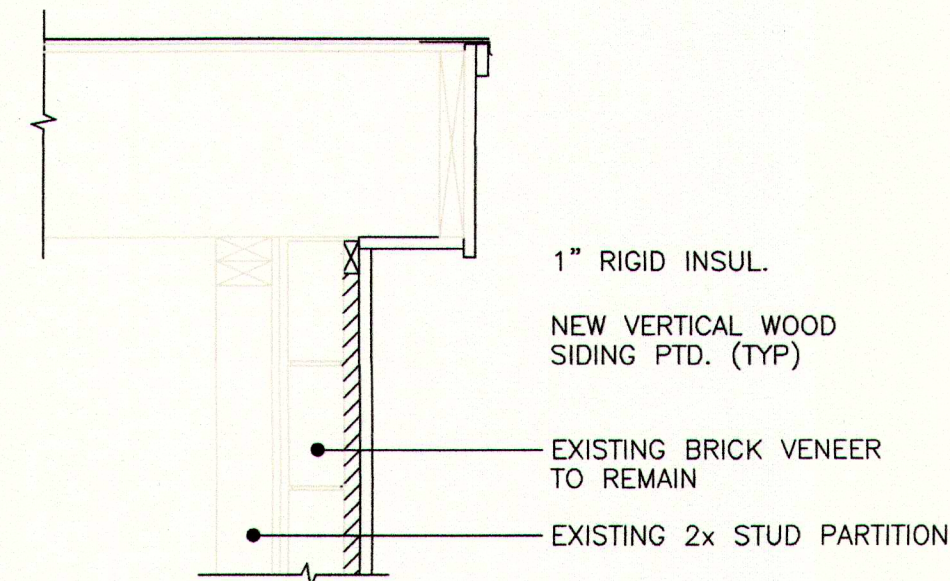

2 TYPICAL RAKE BD. TRIM DETAIL
EL-P SCALE: 1"=1'-0"

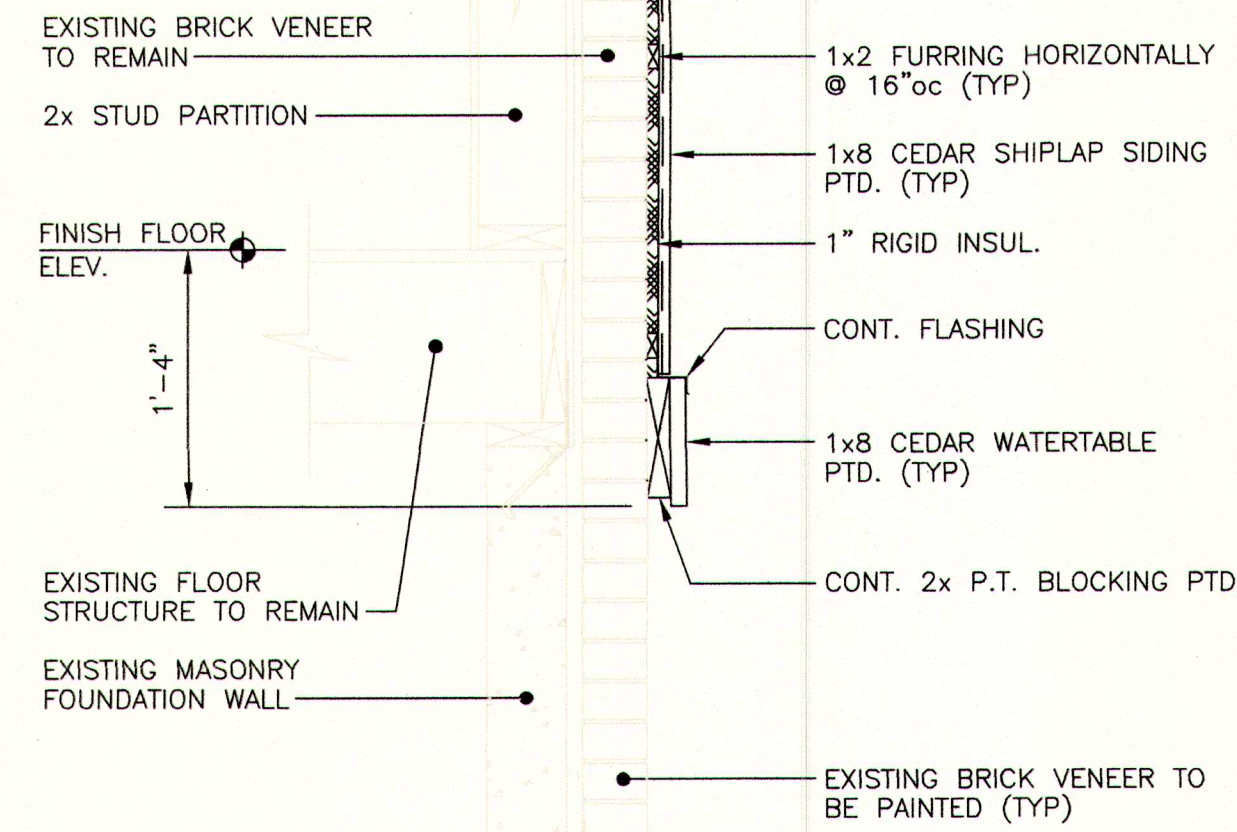


3 TYPICAL WATERTABLE DETAIL
EL-P SCALE: 1"=1'-0"

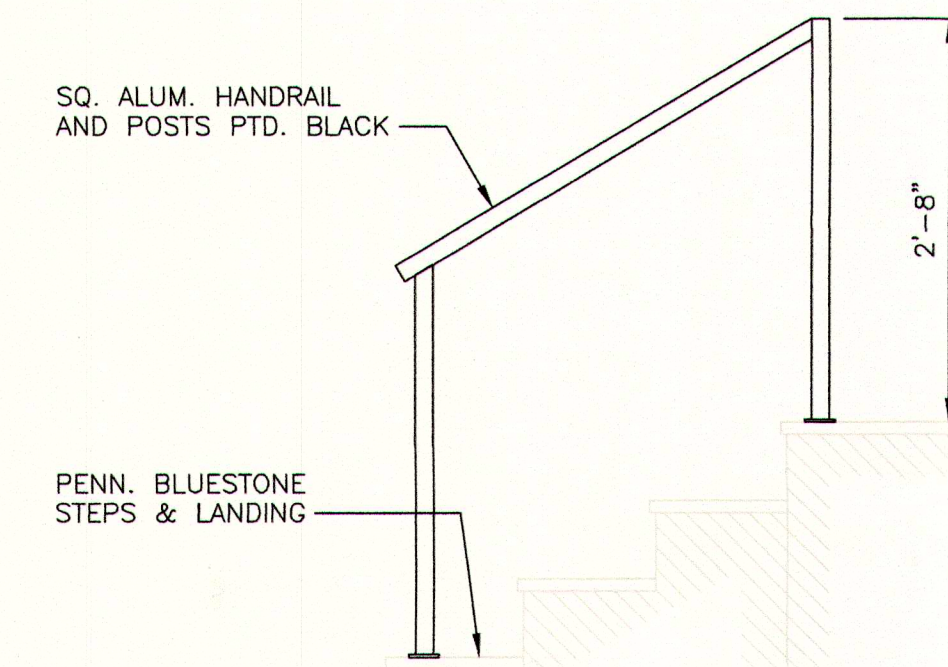


4 HANDRAIL DETAIL
EL-P SCALE: 3/4"=1'-0"

Exterior Finish Schedule


Windows: Marvin Essential Series - Ebony Fiberglass
Skylights: Velux - Black
Roof: GAF Timberline HDZ Charcoal
Brick: Existing
Siding: Wood Composite - BM Graphite
Trim: Wood - BM Graphite
Patio, Walkway, Steps, Landing: Pennsylvania Blue Stone
Front Deck: Red Cedar - Clear Finish
Soffits: Red Cedar - Clear Finish
Front Door: Simpson #7406 - Red Cedar with Clear Finish
Garage Door: Emillo - Red Cedar with Clear Finish
Gutters: Aluminum Box - Charcoal color

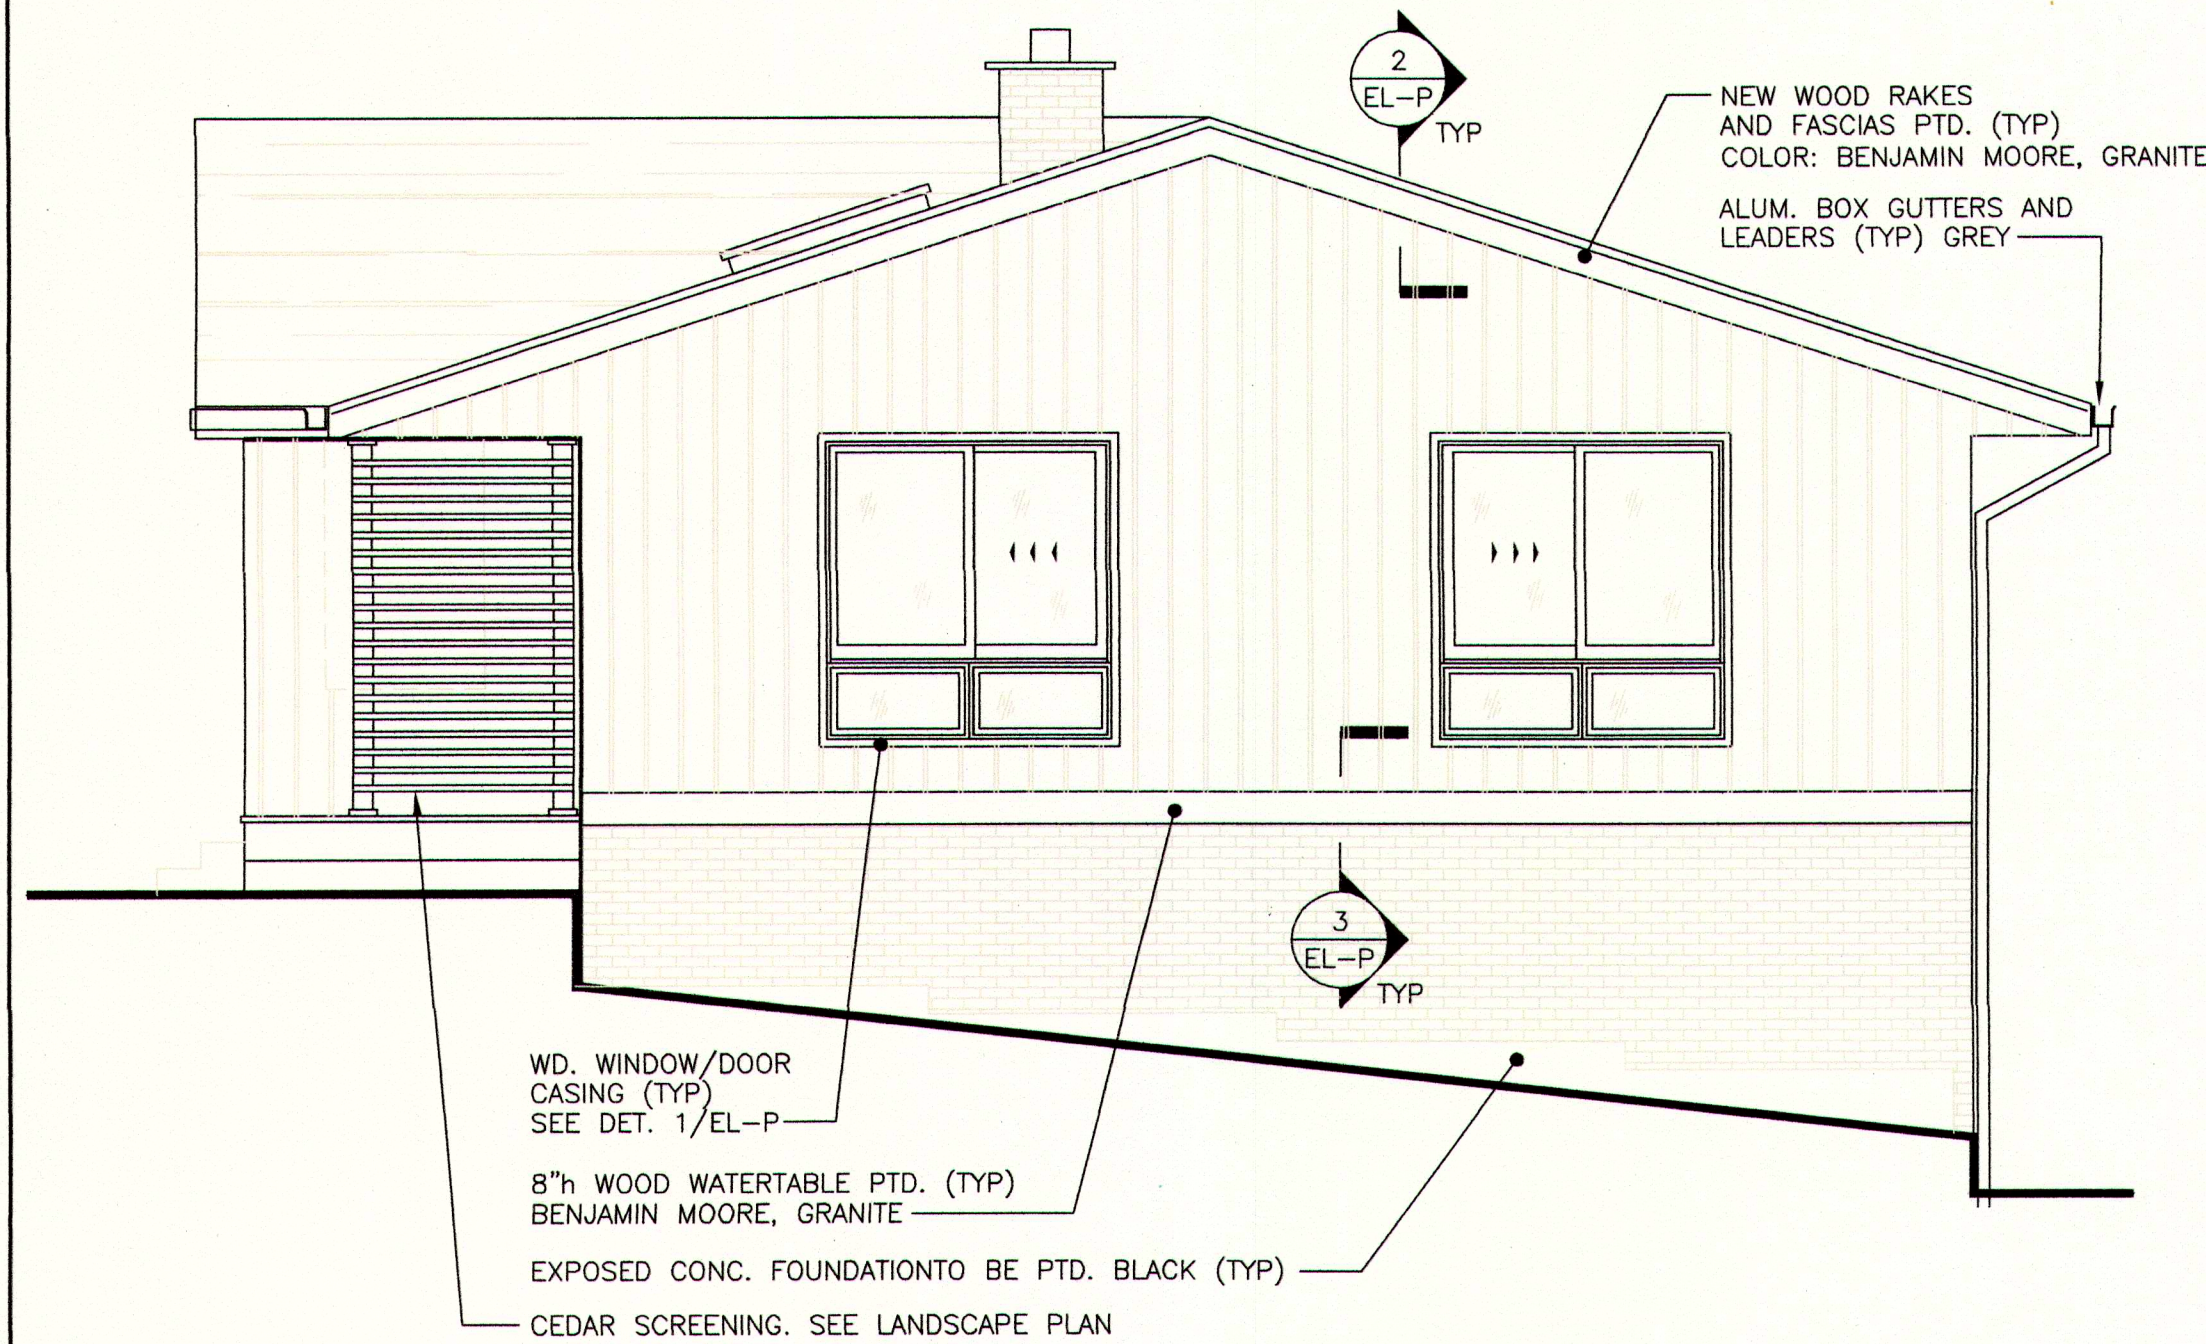


PROPOSED RIGHT SIDE ELEVATION
SCALE: 1/4"=1'-0"

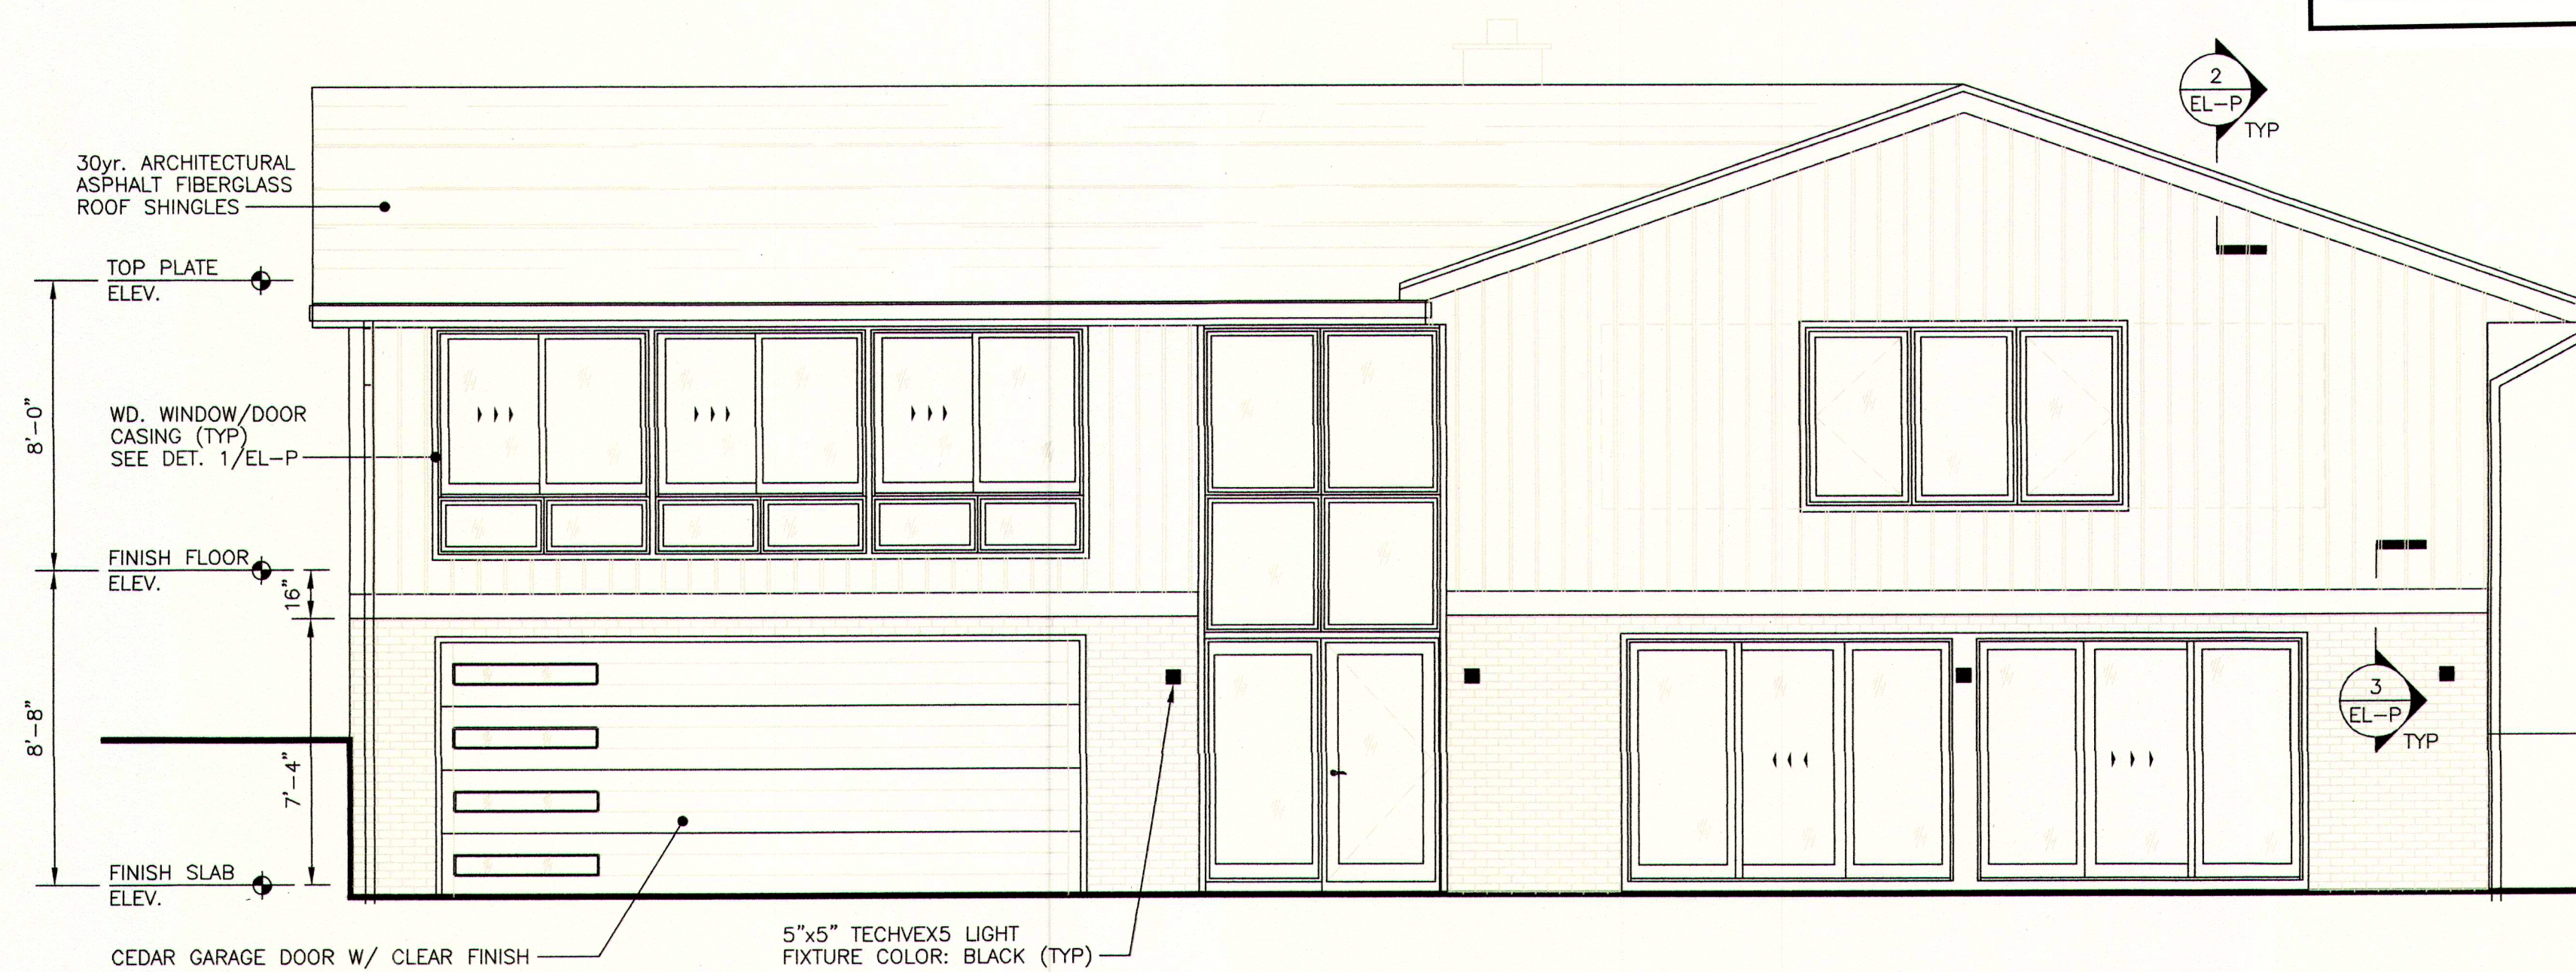

PROPOSED REAR ELEVATION
SCALE: 1/4"=1'-0"

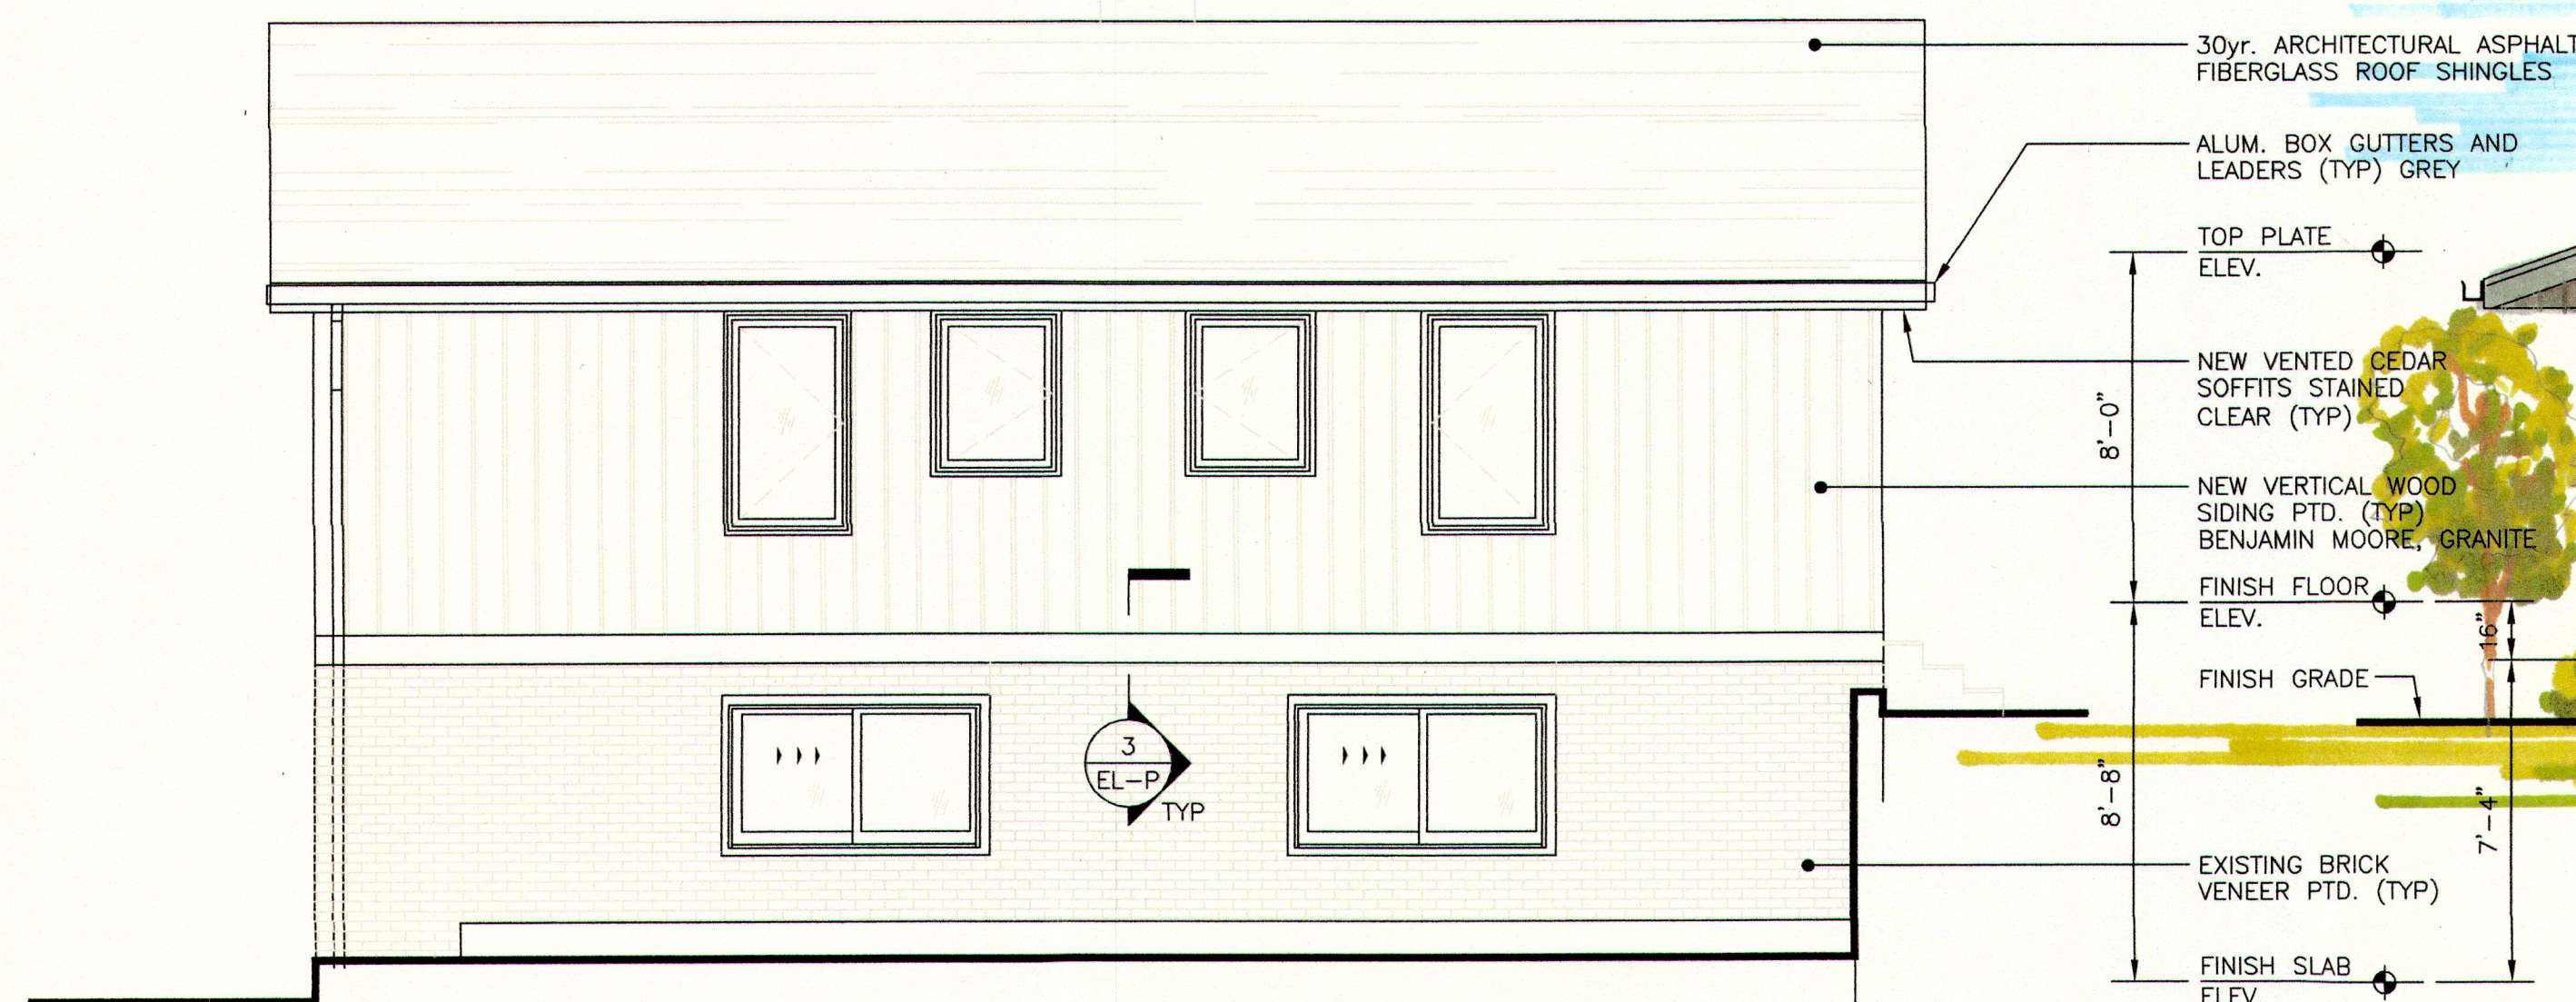

PROPOSED LEFT SIDE ELEVATION
SCALE: 1/4"=1'-0"

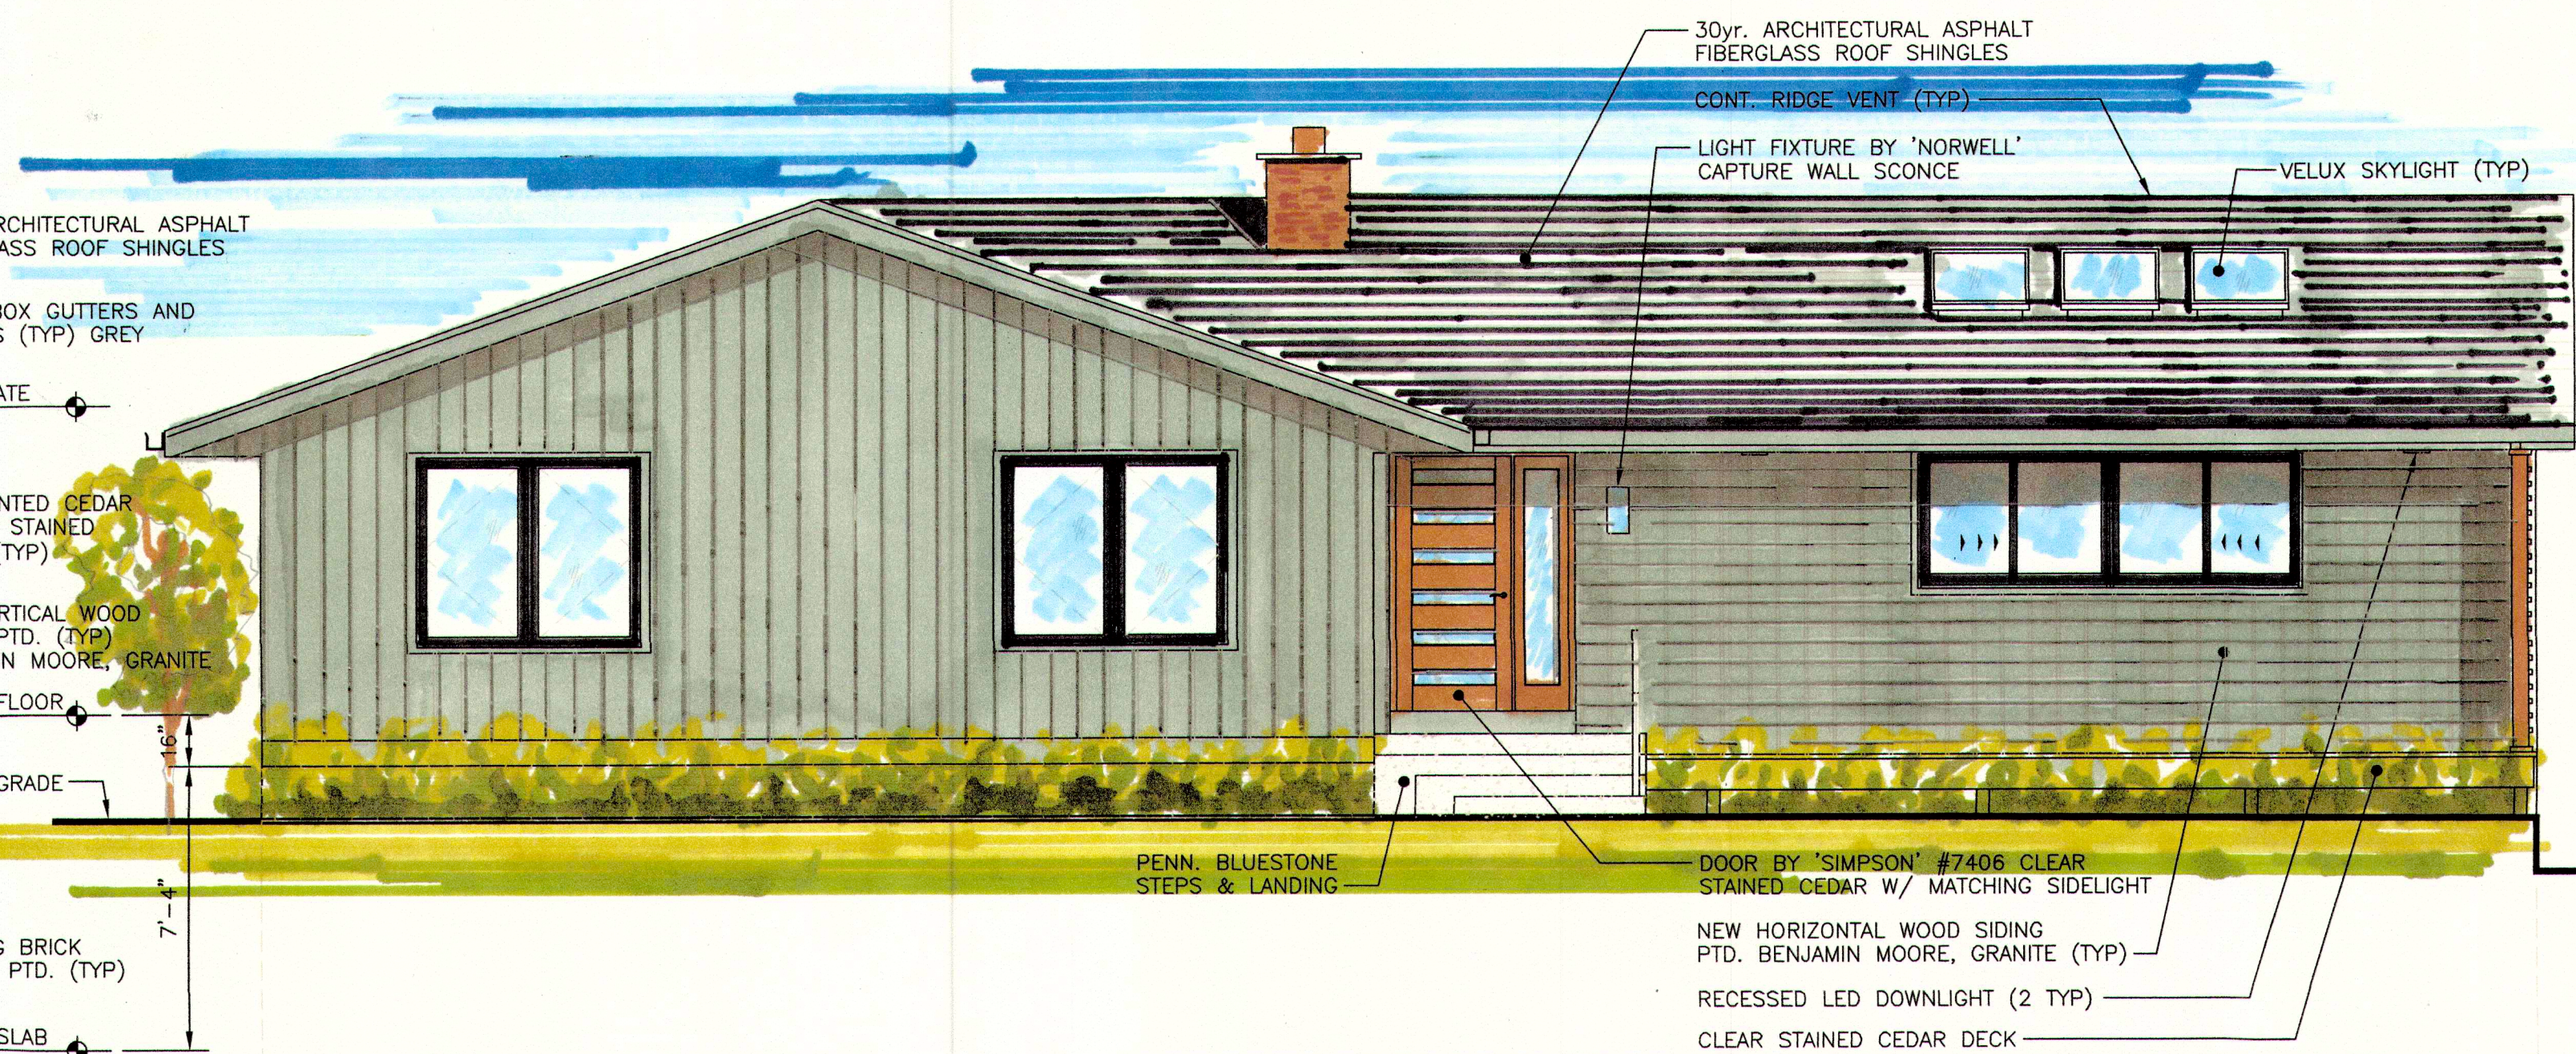

FRONT ELEVATION
SCALE: 1/4"=1'-0"

EXTERIOR LIGHTING NOTE:
ALL EXTERIOR LIGHTING FIXTURES TO COMPLY WITH SECTION 300-41

No.	Date	Revision

Mingolello & Associates
ARCHITECTS, LLC

90 Huntington Street
Shelton, CT 06484
203.925.1991 • Fax: 203.925.8263
Email: mh.arch@snet.net

Project Title
**RENOVATIONS
TO
LEVINE
RESIDENCE**

51 BEECHDALE ROAD
DOBBS FERRY, NY

Date 9-23-20	Dwn/Chkd KF/AJM
Scale AS SHOWN	Proj. No.

Drawing Title
**PROPOSED
ELEVATIONS**

EL-P
of