


Pennessi Residence


194 Clinton Dr
Dobbs Ferry, NY 10522

studioPEDRAZZI Architects

Drawing Key Notes

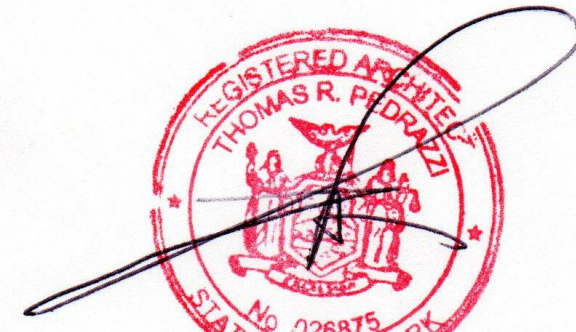

ARCHITECT:
studioPEDRAZZI Architecture + Design
200 west 58th Street
Suite 10C, New York, NY 10019
phone: 212.581.1978

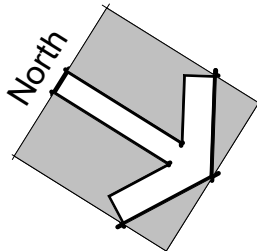


Site Plan

Project Status
Date 10.14.21
Drawn by TRP

A100

Scale As indicated

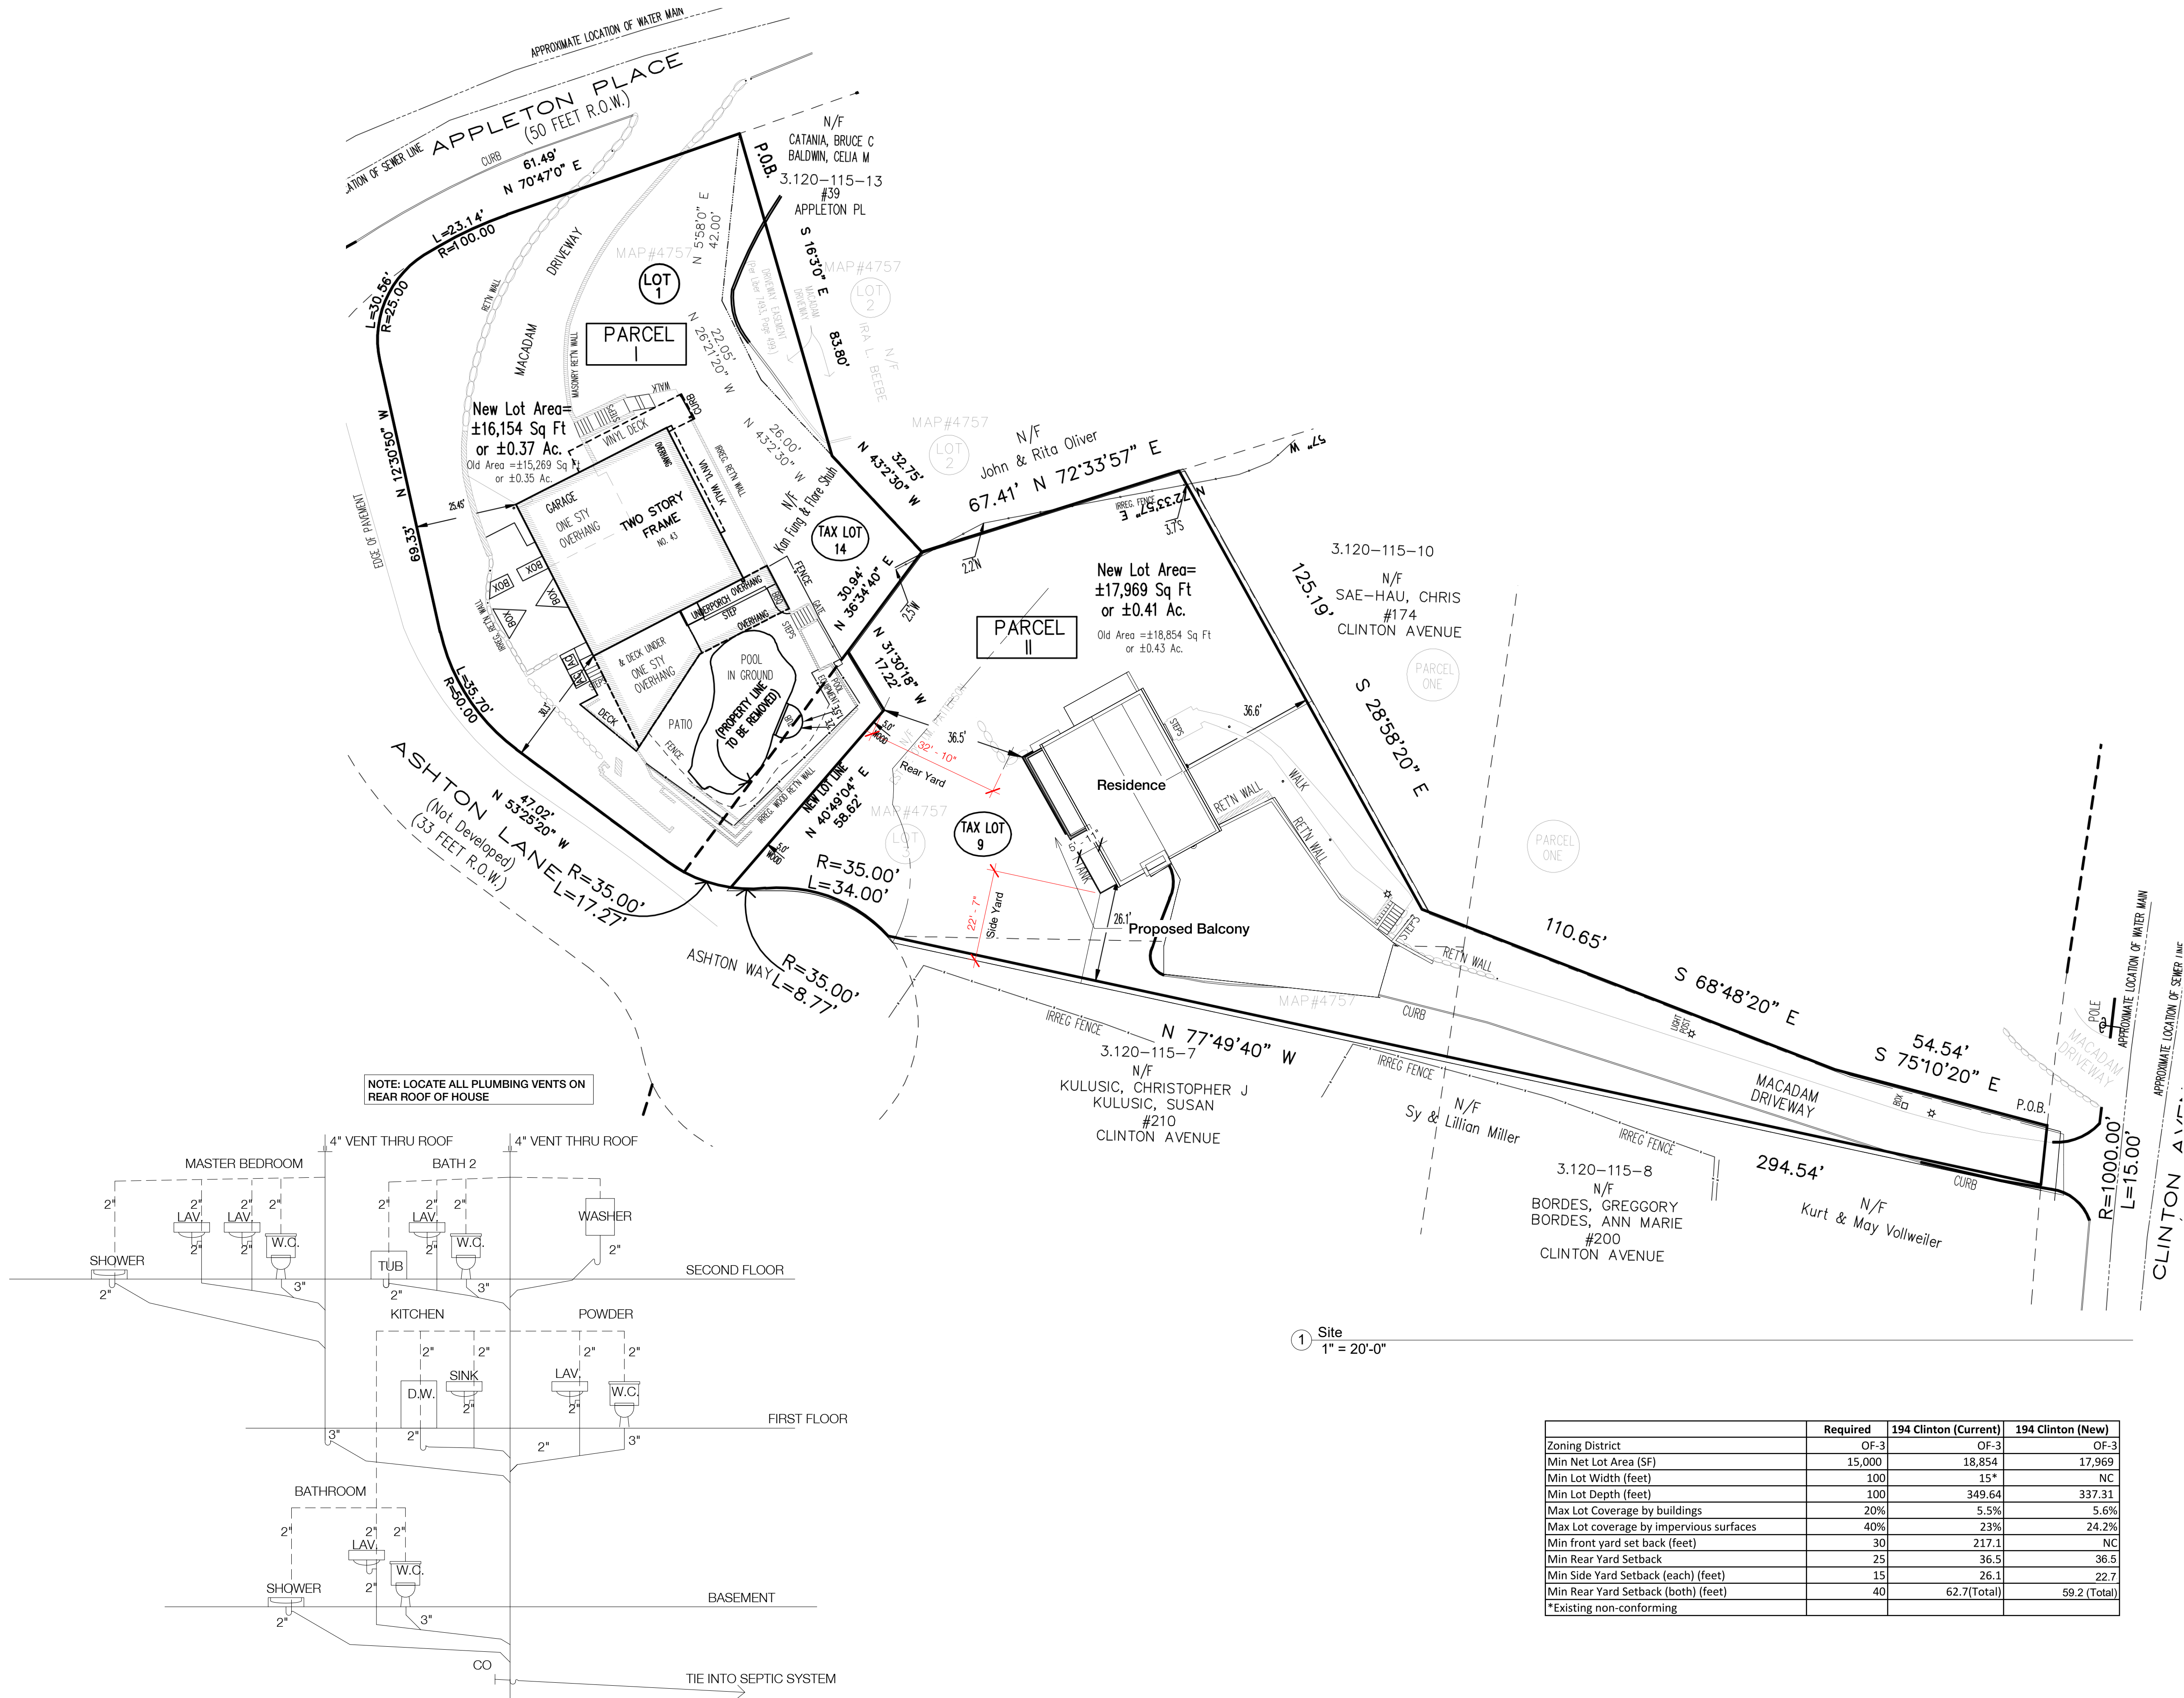

2 Plumbing Schematic
3/16" = 1'-0"