


Pennessi Residence

194 Clinton Dr  
Dobbs Ferry, NY 10522


studioPEDRAZZI Architects

Drawing Key Notes

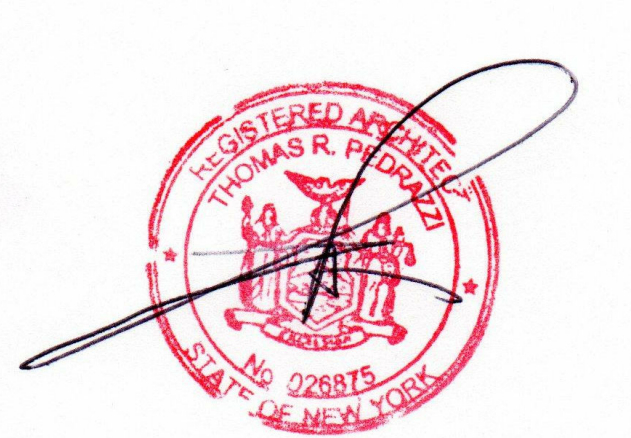

ARCHITECT:

studioPEDRAZZI Architecture + Design  
200 west 58th Street  
Suite 10C, New York, NY 10019  
phone: 212.581.1978

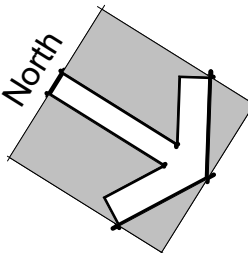

Elevations


|                |              |
|----------------|--------------|
| Project Status |              |
| Date           | 10.14.21     |
| Drawn by       | Author       |
| Scale          | 1/4" = 1'-0" |

A102


10/27/2021 4:02:28 PM



② West Elevation  
1/4" = 1'-0"

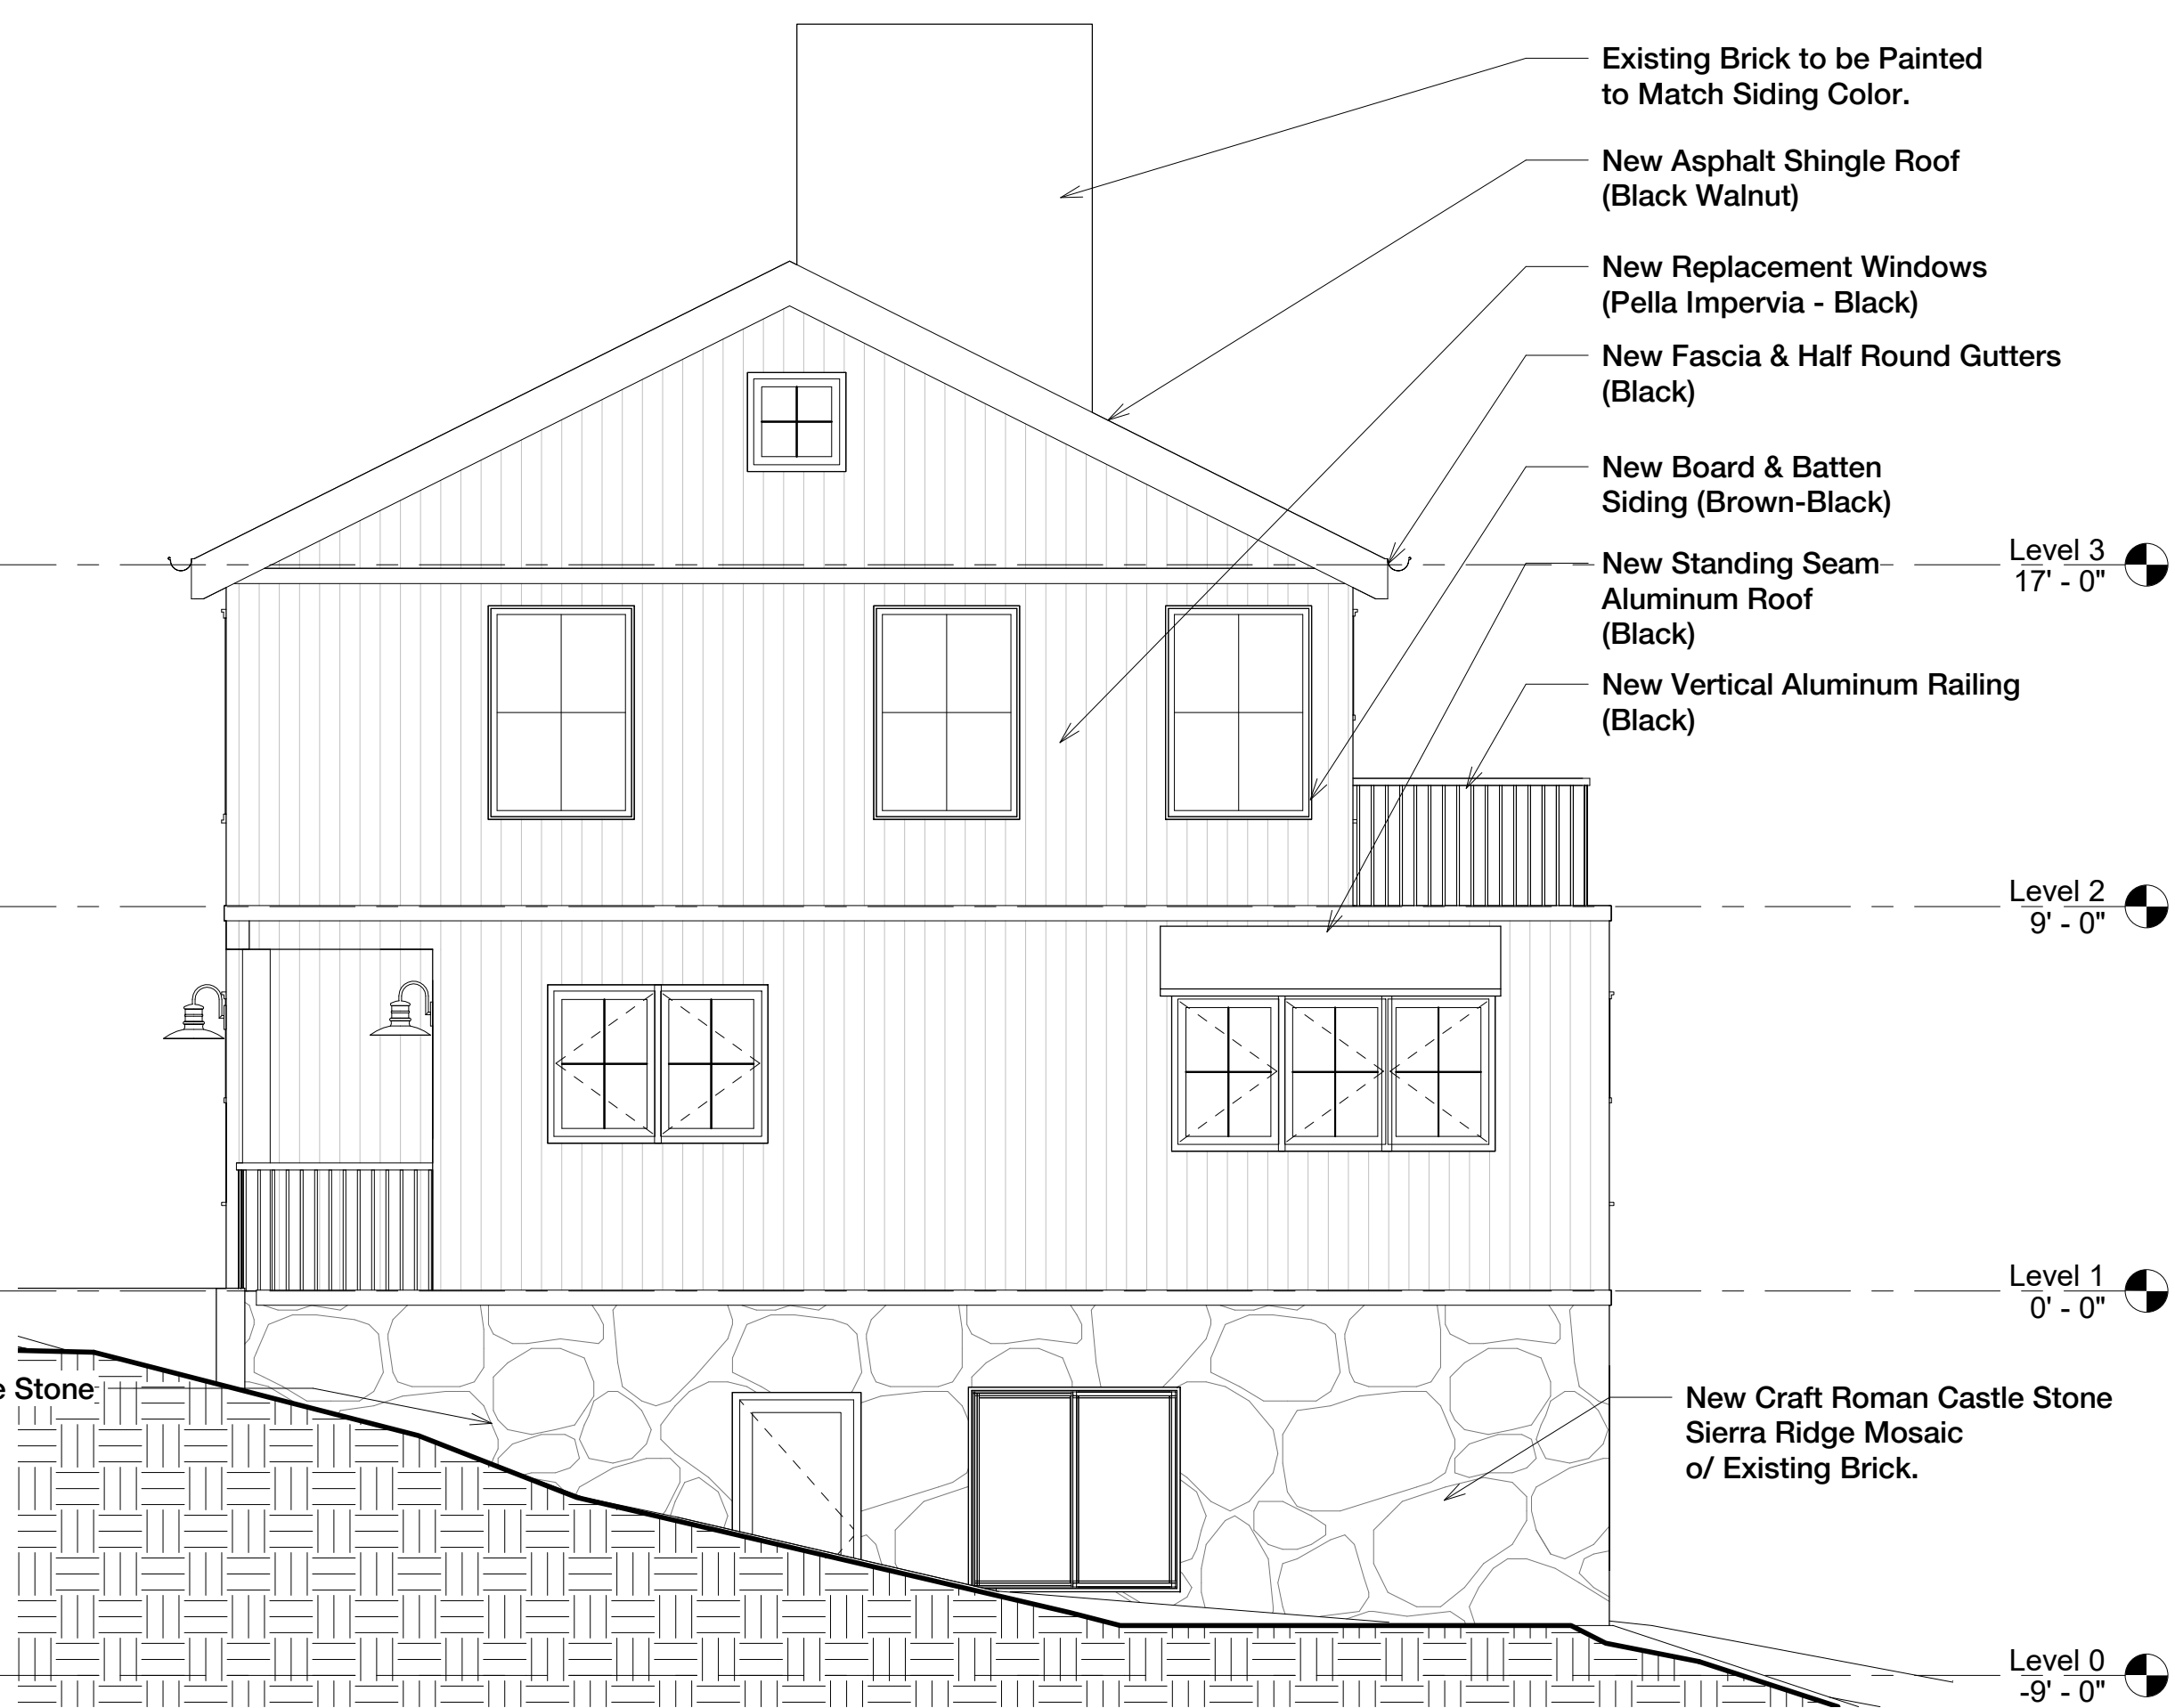

① East Elevation  
1/4" = 1'-0"

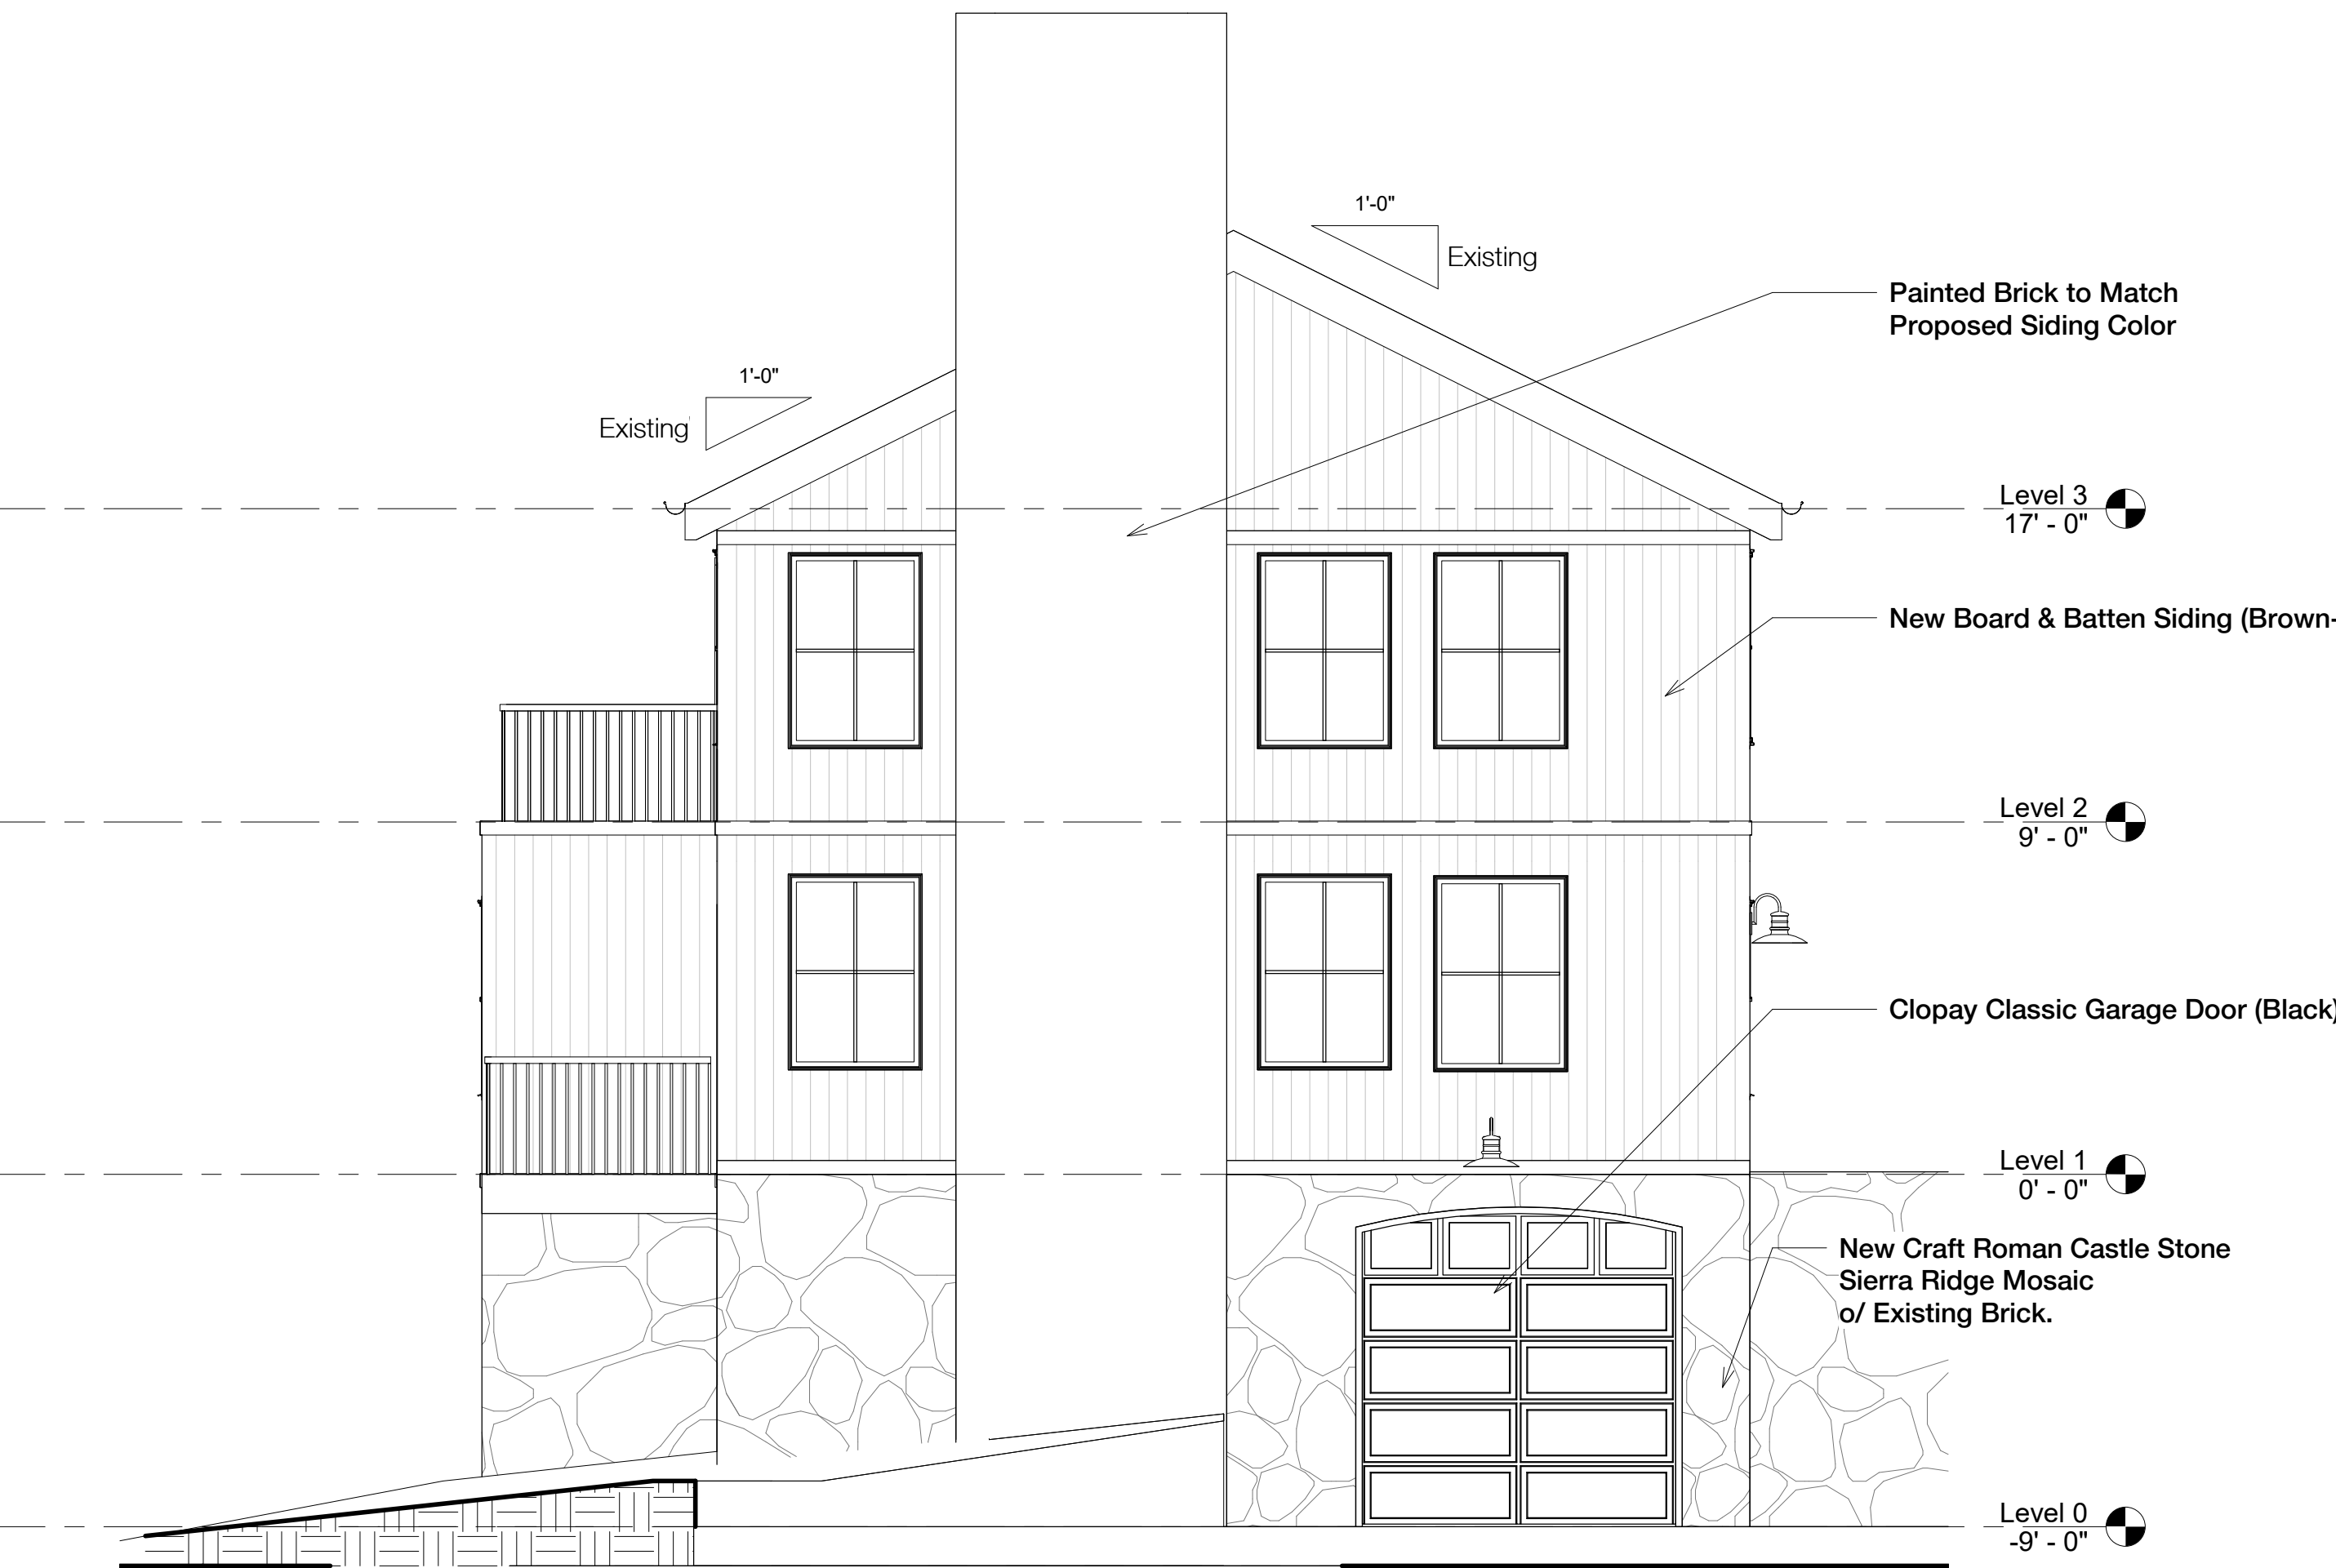

④ South Elevation  
1/4" = 1'-0"



③ North Elevation  
1/4" = 1'-0"