



# HARWOOD RESIDENCE

22 APPLETON PLACE  
DOBBS FERRY, NY 10522

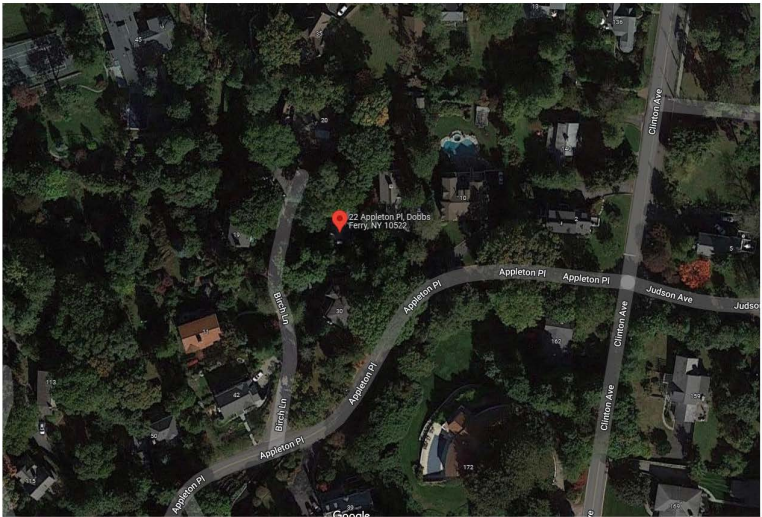

ARIAL VIEW OF PROPERTY

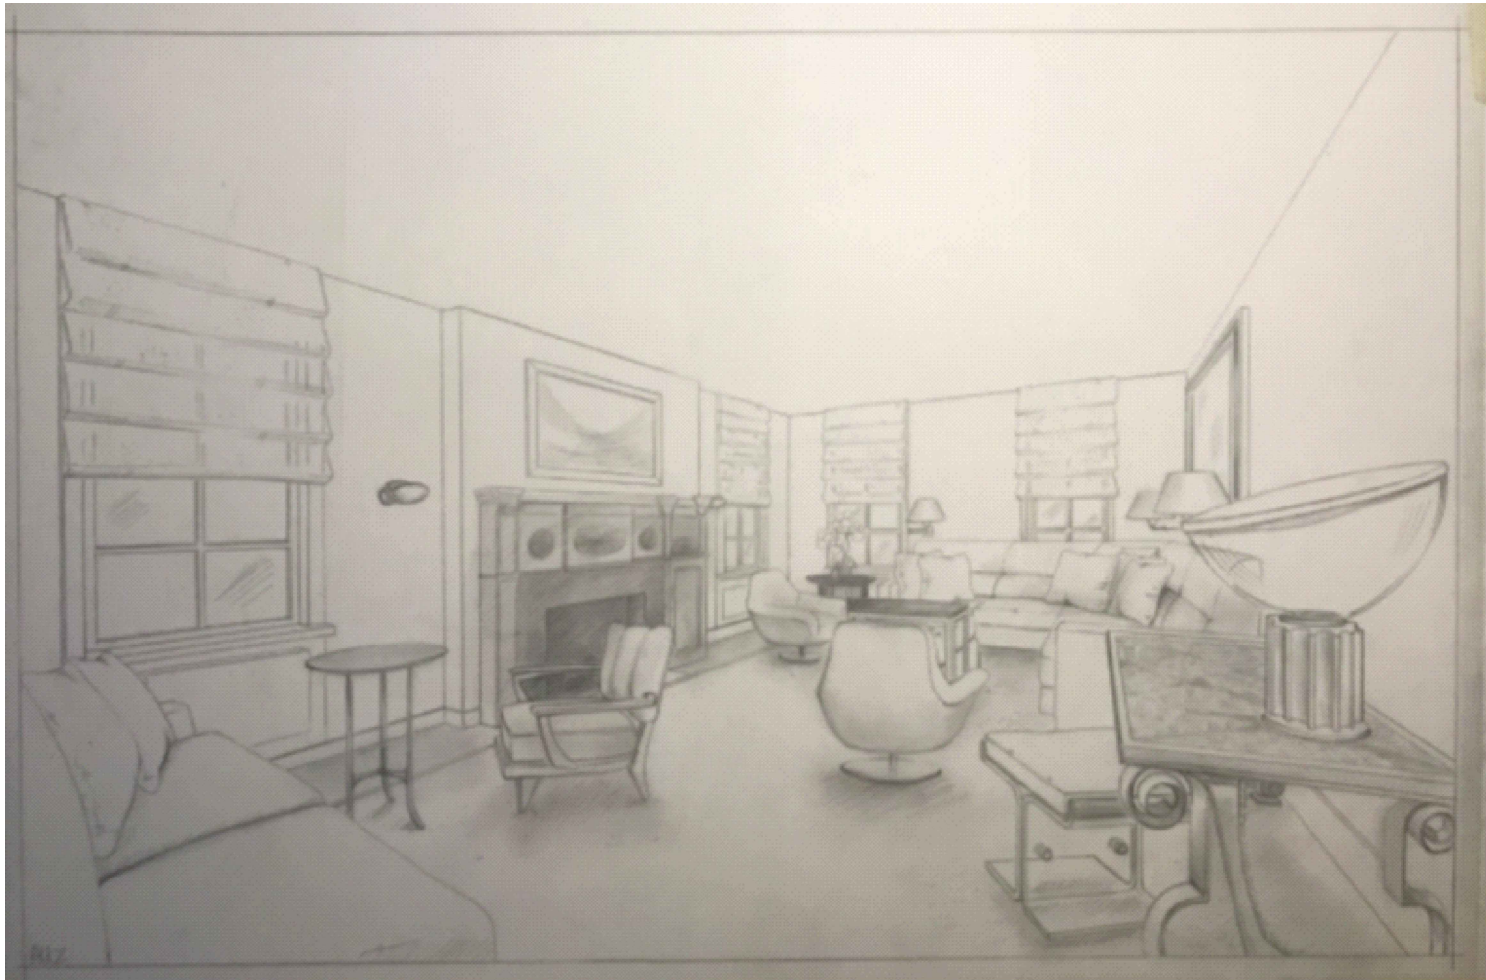

DRIVEWAY ENTRY POINT ON BIRCH LANE

CLIENT:  
HARWOOD RESIDENCE  
22 APPLETON PLACE  
DOBBS FERRY, NY 10522

ARCHITECT:  
**RAS, PC**  
Rodriguez Architectural Studio, PC  
316 HEATHCOTE AVENUE, MAMRONECK, NY 10543  
Tel: 917-974-5025







CLIENT:  
HARWOOD RESIDENCE  
22 APPLETON PLACE  
DOBBS FERRY, NY 10522

ARCHITECT:  
**RAS, PC**  
Rodriguez Architecutral Studio, PC  
316 HEATHCOTE AVENUE,  
MAMRONECK, NY 10543  
Tel: 917-974-5025

ISSUED FOR: DATE:

DRAWING TITLE:  
**EXTERIOR  
WEST ELEVATION**

PROJECT NO: 03-22 SCALE: 1/4" = 1'-0"

DRAWN BY: MAR CHECKED BY: MAR


ISSUE DATE: 02/15/22

DRAWING NO:

**A-400.00**

SEAL:



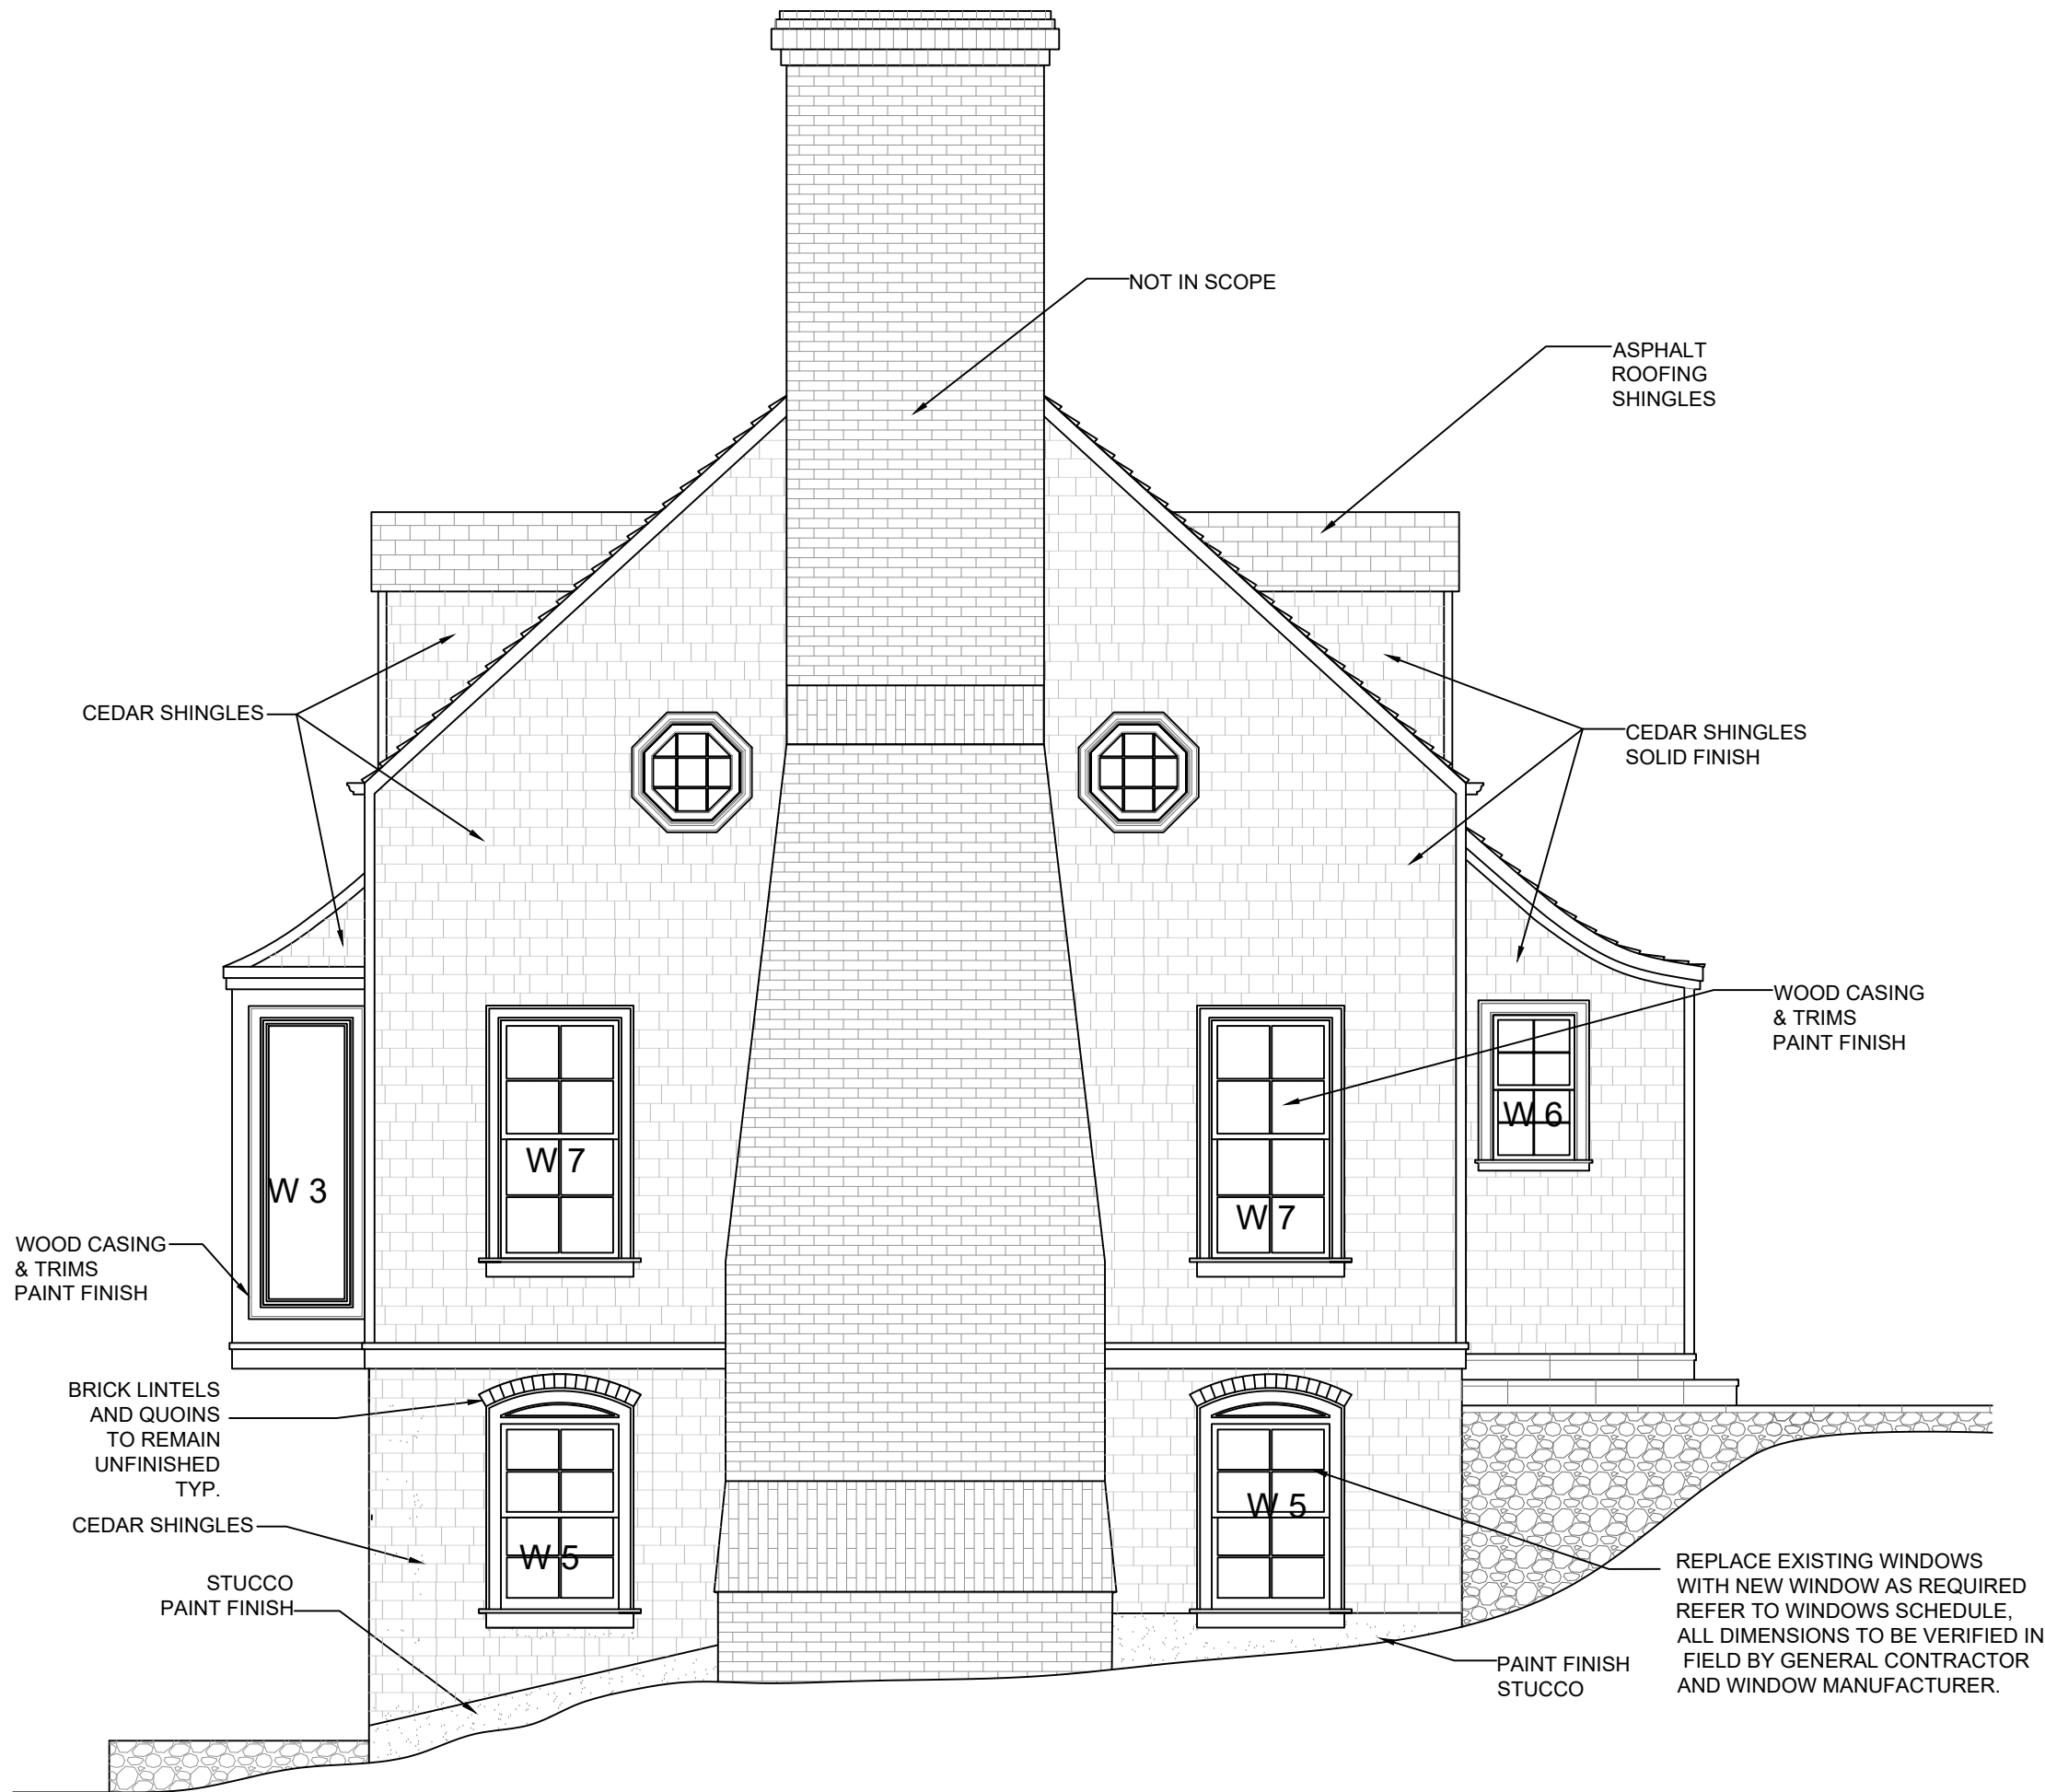

CLIENT:  
HARWOOD RESIDENCE  
22 APPLETON PLACE  
DOBBS FERRY, NY 10522

ARCHITECT:  
**RAS, PC**  
Rodriguez Architectural Studio, PC  
316 HEATHCOTE AVENUE,  
MAMRONECK, NY 10543  
Tel: 917-974-5025

ISSUED FOR: DATE:

DRAWING TITLE:  
EXTERIOR  
SOUTH ELEVATION

PROJECT NO: 03-22 SCALE: 1/4" = 1'-0"

DRAWN BY: MAR CHECKED BY: MAR


ISSUE DATE: 02/15/22

DRAWING NO:

**A-401.00**

SEAL:



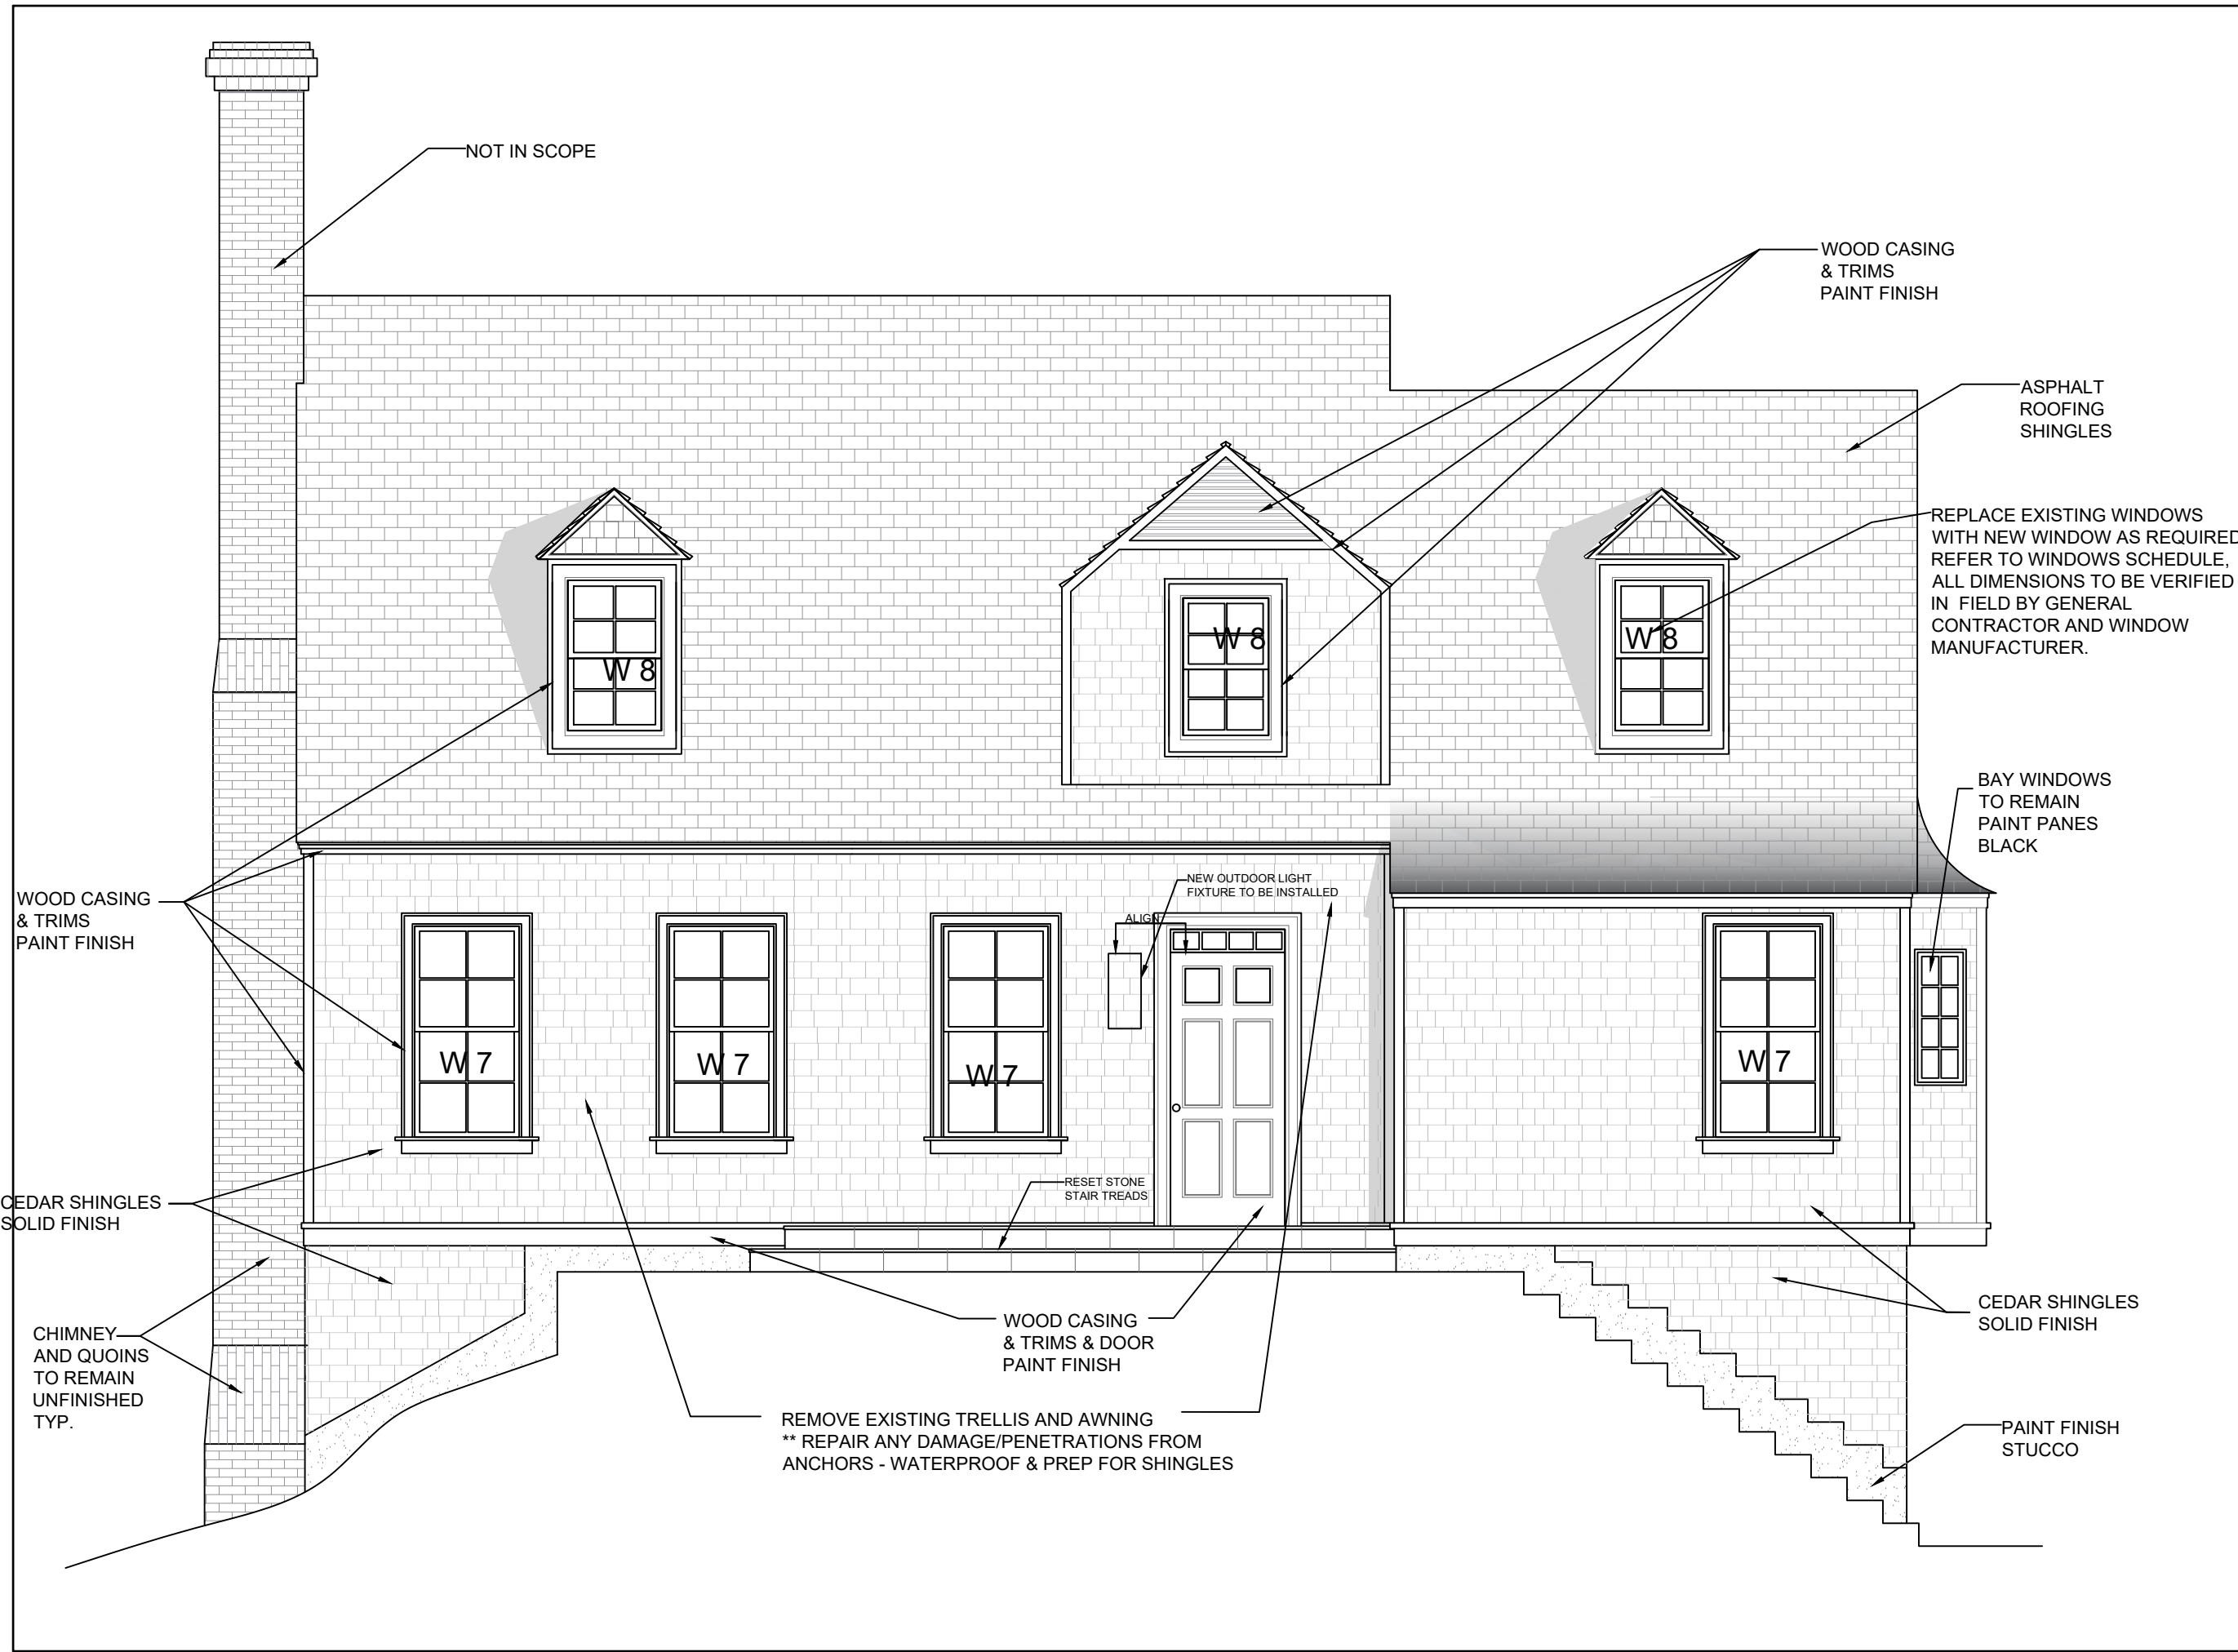

CLIENT:

HARWOOD RESIDENCE  
22 APPLETON PLACE  
DOBBS FERRY, NY 10522

ARCHITECT:

**RAS, PC**  
Rodriguez Architecutral Studio, PC  
316 HEATHCOTE AVENUE,  
MAMRONECK, NY 10543  
Tel: 917-974-5025

ISSUED FOR:

DATE:

DRAWING TITLE:

EXTERIOR  
EAST ELEVATION

PROJECT NO: 03-22

SCALE: 1/4" = 1'-0"

DRAWN BY: MAR

CHECKED BY: MAR

ISSUE DATE: 02/15/22


DRAWING NO:

A-402.00

SEAL:

SHEET 4

OF 17 SHEETS

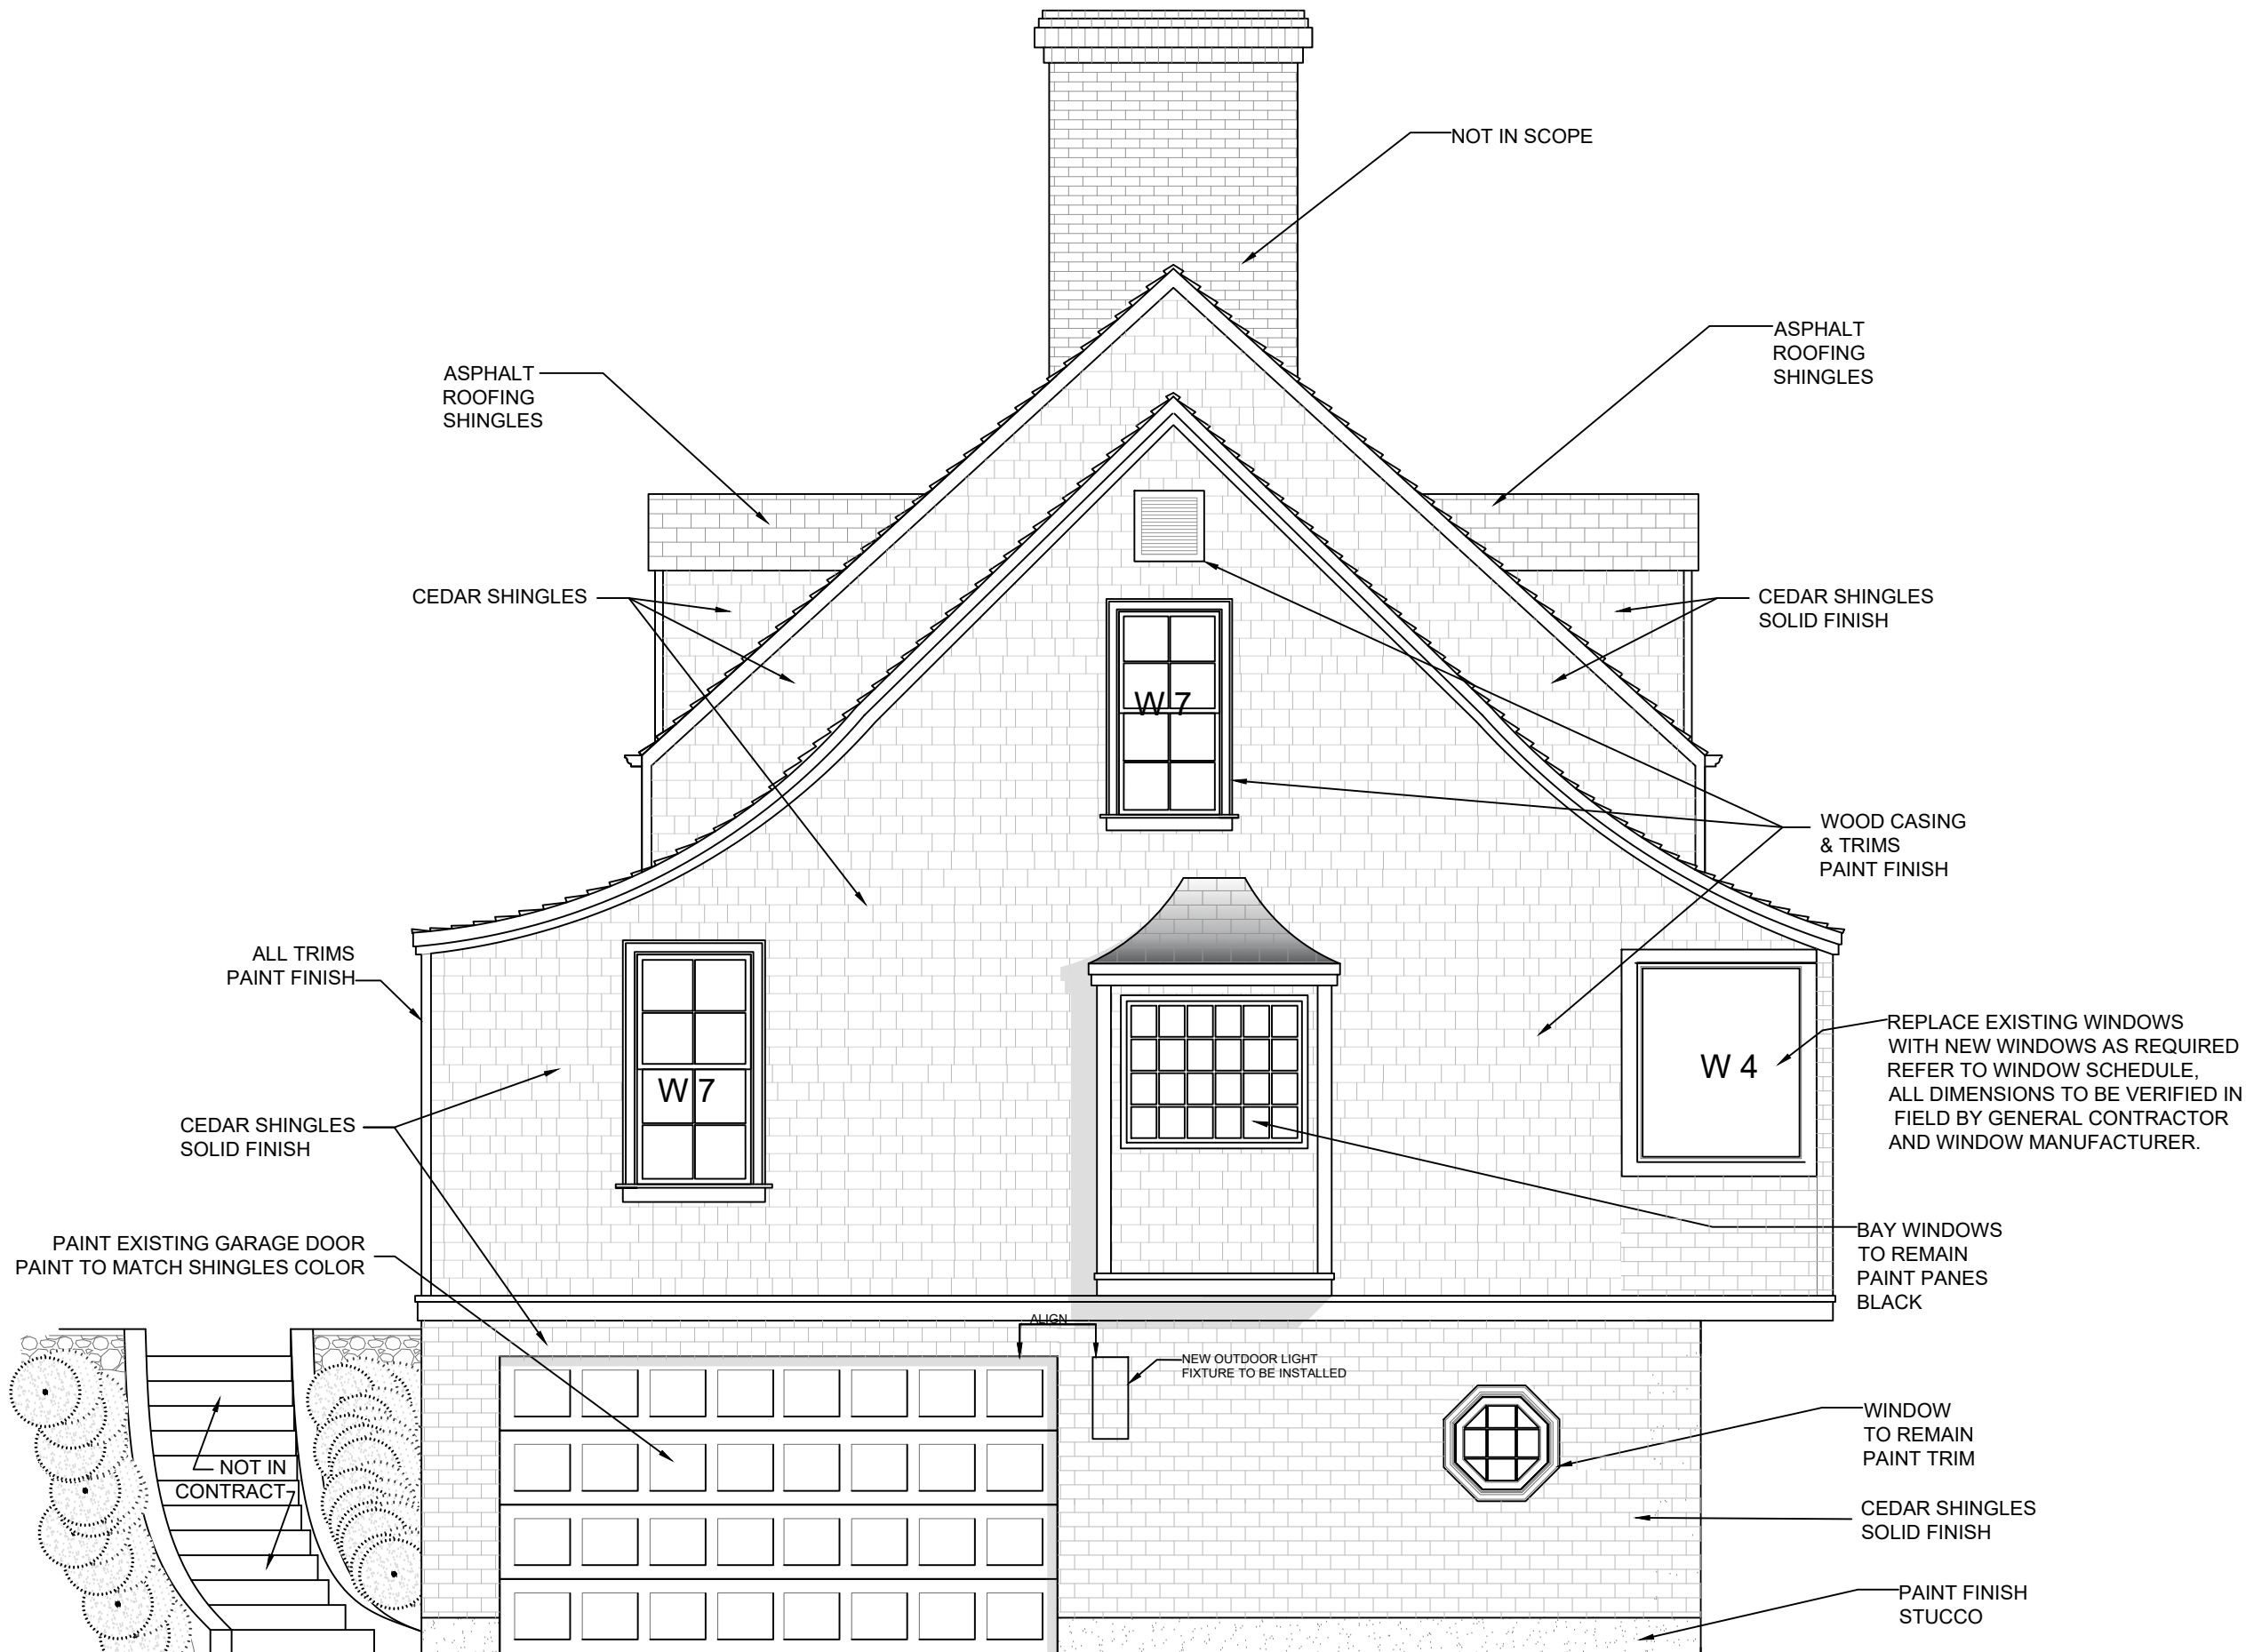

CLIENT:

HARWOOD RESIDENCE  
22 APPLETON PLACE  
DOBBS FERRY, NY 10522

ARCHITECT:

**RAS, PC**

Rodriguez Architectural Studio, PC  
316 HEATHCOTE AVENUE,  
MAMRONECK, NY 10543  
Tel: 917-974-5025

ISSUED FOR:

DATE:

DRAWING TITLE:

**EXTERIOR  
NORTH ELEVATION**

PROJECT NO: 03-22

SCALE: 1/4" = 1'-0"

DRAWN BY: MAR

CHECKED BY: MAR

ISSUE DATE: 02/15/22

DRAWING NO:

**A-403.00**

SEAL:



CLIENT:

ARWOOD RESIDENCE  
2 APPLETON PLACE  
OBBS FERRY, NY 10522

ARCHITECT:

# RAS, PC

Rodriguez Architectural Studio, PC  
16 HEATHCOTE AVENUE,  
HAMRONECK, NY 10543  
Tel: 917-974-5025

ISSUED FOR:

DATE:

DRAWING TITLE:

EXTERIOR  
WEST ELEVATION

PROJECT NO: 03-22

SCALE: 1/4" = 1'-0"

DRAWN BY: MAR

CHECKED BY: MAR

ISSUE DATE: 02/15/22

DRAWING NO:

A-404.00

SEAL:



SHEET # 14 OF 17 SHEETS

WINDOW SCHEDULE - NOTE: DIMS ARE APPROXIMATES - CONFER WITH VENDOR SPECS								
NUMBER	QTY	MFR SIZE	FLOOR	ELEVATION	SILL HEIGHT	CASING DIMS	R/O	DESCRIPTION
W01	1	118" X 77"	1	WEST	TBD	TBD	118 <sup>3</sup> / <sub>4</sub> "X 77 <sup>3</sup> / <sub>4</sub> "	MULLED COMPOSITE UNIT
W02	1	118" X 77"	1	WEST	TBD	TBD	118 <sup>3</sup> / <sub>4</sub> "X 77 <sup>3</sup> / <sub>4</sub> "	MULLED COMPOSITE UNIT
W03	1	28" X 77"	1	SOUTH	TBD	TBD	28 <sup>3</sup> / <sub>4</sub> "X 77 <sup>3</sup> / <sub>4</sub> "	PICTURE (DIRECT SET)
W04	1	44"X 53"	1	NORTH	TBD	TBD	44 <sup>3</sup> / <sub>4</sub> " X 53 <sup>3</sup> / <sub>4</sub> "	PICTURE (DIRECT SET)
W05	6	32" X 50"	BASEMENT	WEST/SOUTH	TBD	TBD	32 <sup>3</sup> / <sub>4</sub> " X 50 <sup>3</sup> / <sub>4</sub> "	DOUBLE SINGLE HUNG - 4 OVER 4
W06	1	22" X 39"	1	SOUTH	TBD	TBD	22 <sup>3</sup> / <sub>4</sub> " X 39 <sup>3</sup> / <sub>4</sub> "	DOUBLE SINGLE HUNG - 4 OVER 4
W07	10	32" X 65"	1	NORTH/SOUTH/WEST/EAST	TBD	TBD	32 <sup>3</sup> / <sub>4</sub> " X 65 <sup>3</sup> / <sub>4</sub> "	DOUBLE SINGLE HUNG - 4 OVER 4
W08	6	30" X 48"	2	WEST/EAST	TBD	TBD	30 <sup>3</sup> / <sub>4</sub> "X 48 <sup>3</sup> / <sub>4</sub> "	DOUBLE SINGLE HUNG - 4 OVER 4

NOTE: ALL DIMENSIONS TO BE VERIFIED IN FIELD BY GENERAL CONTRACTOR AND WINDOW MANUFACTURER.

<p>118"</p> <p>77"</p> <p>38"</p> <p>38"</p> <p>38"</p> <p>KITCHEN</p>	<p>118"</p> <p>77"</p> <p>38"</p> <p>38"</p> <p>38"</p> <p>DINING ROOM</p>	<p>77"</p> <p>28"</p>	<p>53"</p> <p>44"</p>	<p>60"</p> <p>32"</p>	<p>38"</p> <p>22"</p>	<p>65"</p> <p>32"</p>	<p>48"</p> <p>30"</p>
<p>PICTURE ( DIRECT SET ) WINDOW FIXED UNOPENABLE</p> <p><b>W 1</b></p>	<p>PICTURE ( DIRECT SET ) WINDOW FIXED UNOPENABLE</p> <p><b>W 2</b></p>	<p>PICTURE ( DIRECT SET ) WINDOW FIXED UNOPENABLE</p> <p><b>W 3</b></p>	<p>PICTURE ( DIRECT SET ) WINDOW FIXED UNOPENABLE</p> <p><b>W 4</b></p>	<p>DOUBLE SINGLE HUNG</p> <p><b>W 5</b></p>	<p>DOUBLE SINGLE HUNG</p> <p><b>W 6</b></p>	<p>DOUBLE SINGLE HUNG</p> <p><b>W 7</b></p>	<p>DOUBLE SINGLE HUNG</p> <p><b>W 8</b></p>