




M.J. McGarvey P.E., P.C.  
20 Puritan Avenue, Yonkers, NY 10710  
(914) 907-4385  
mcgarvey@mjmpepc.com

DATE: 07/30/2021  
DWG No:




A-100

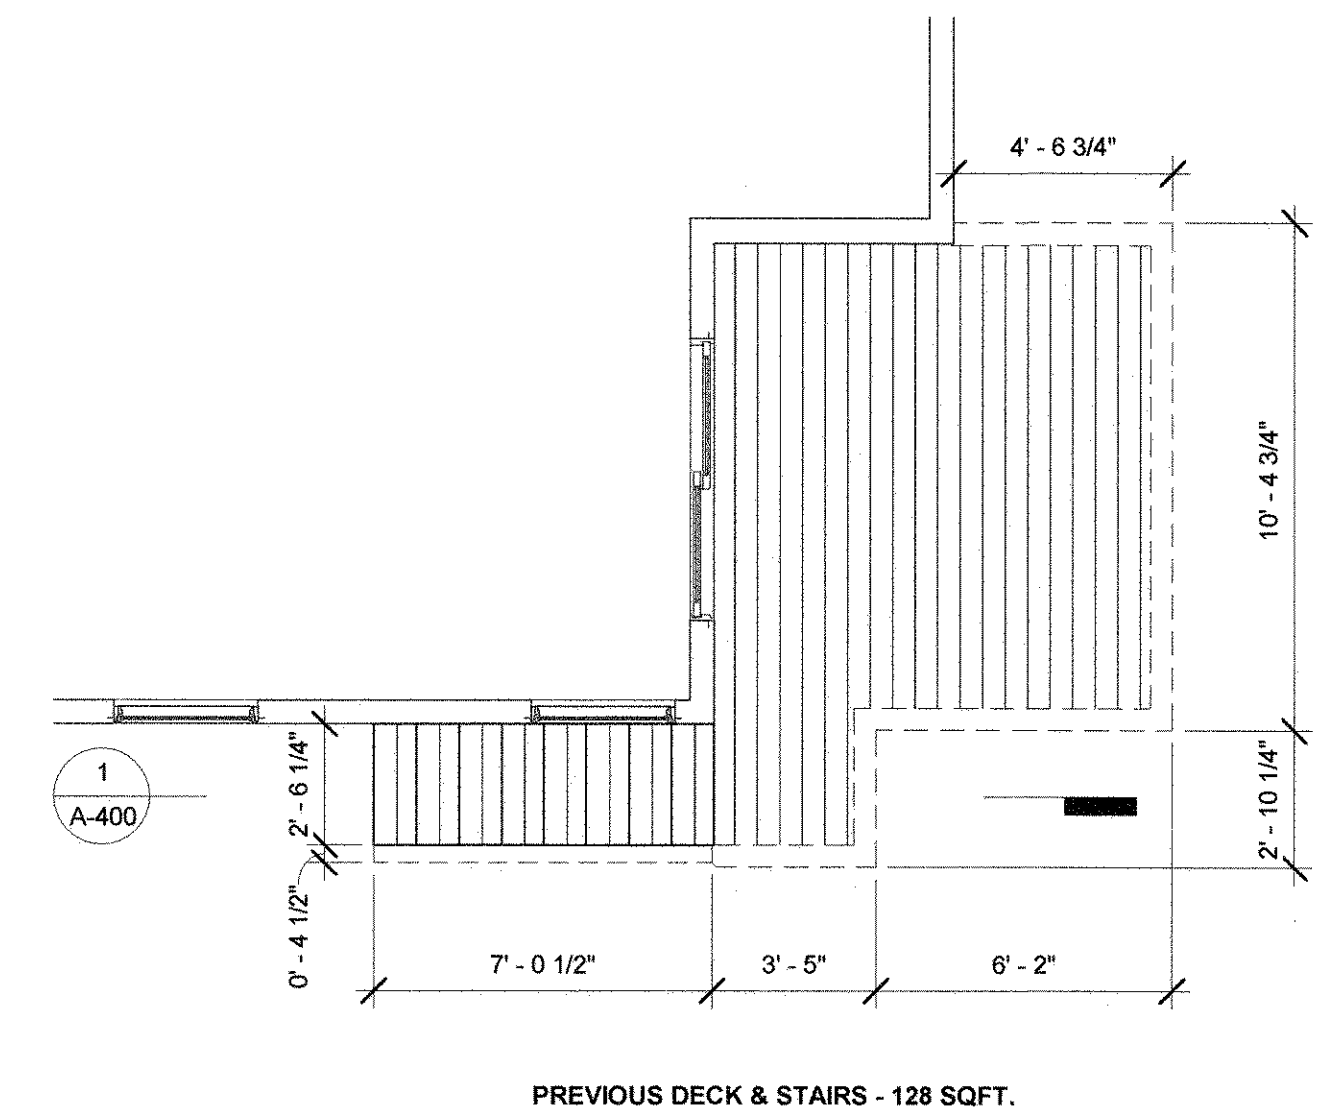

③ DECK LEVEL - DEMO  
1/4" = 1'-0"

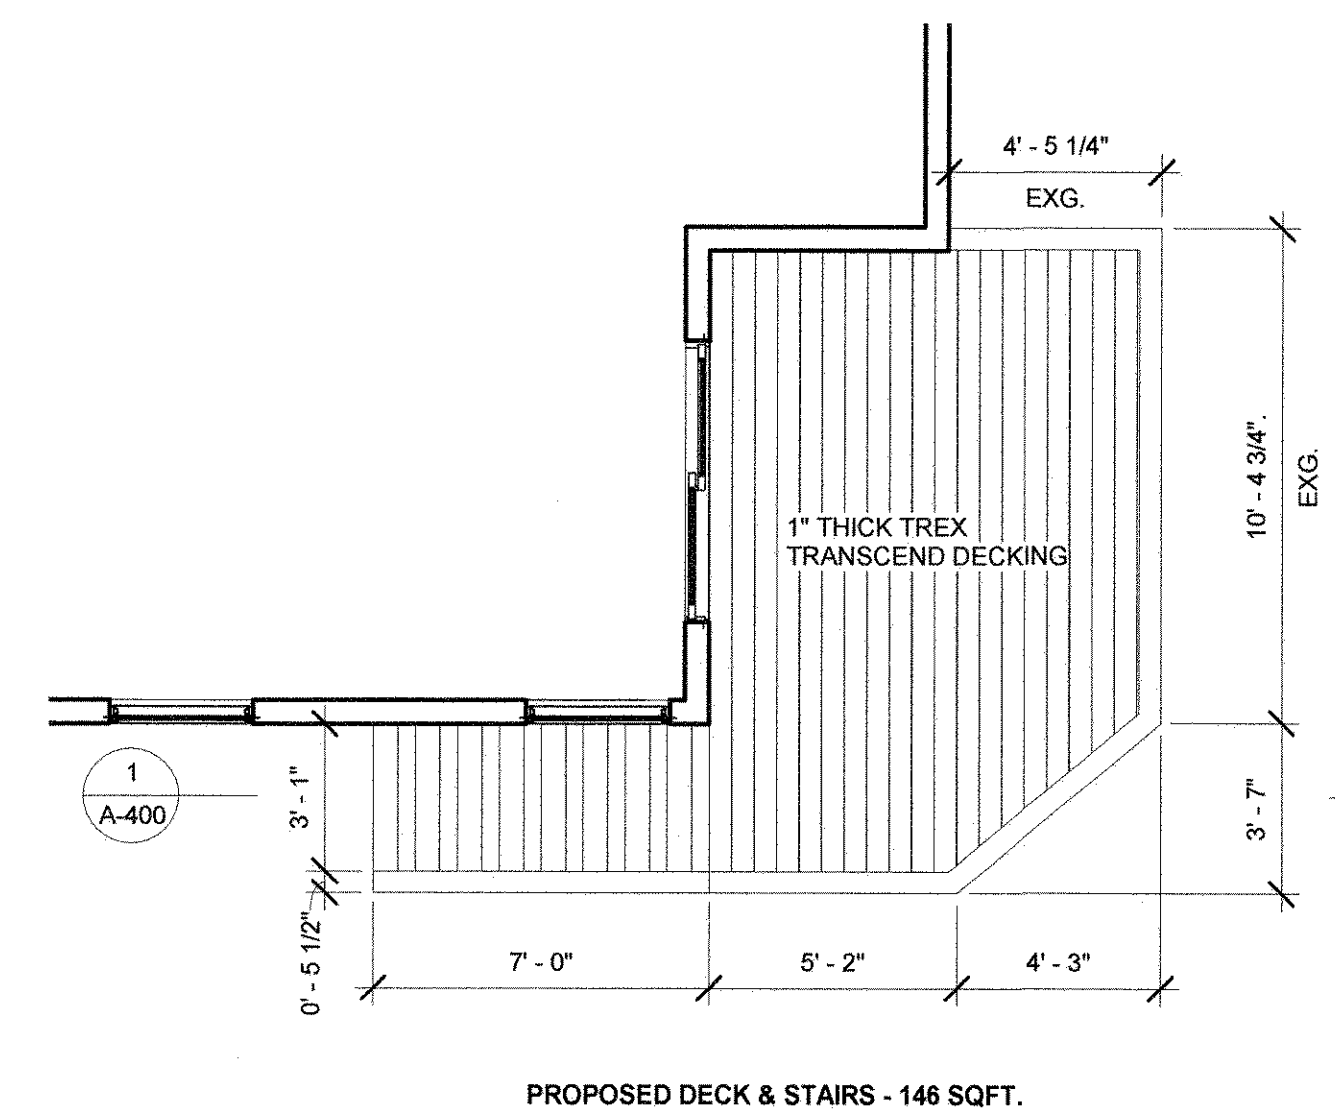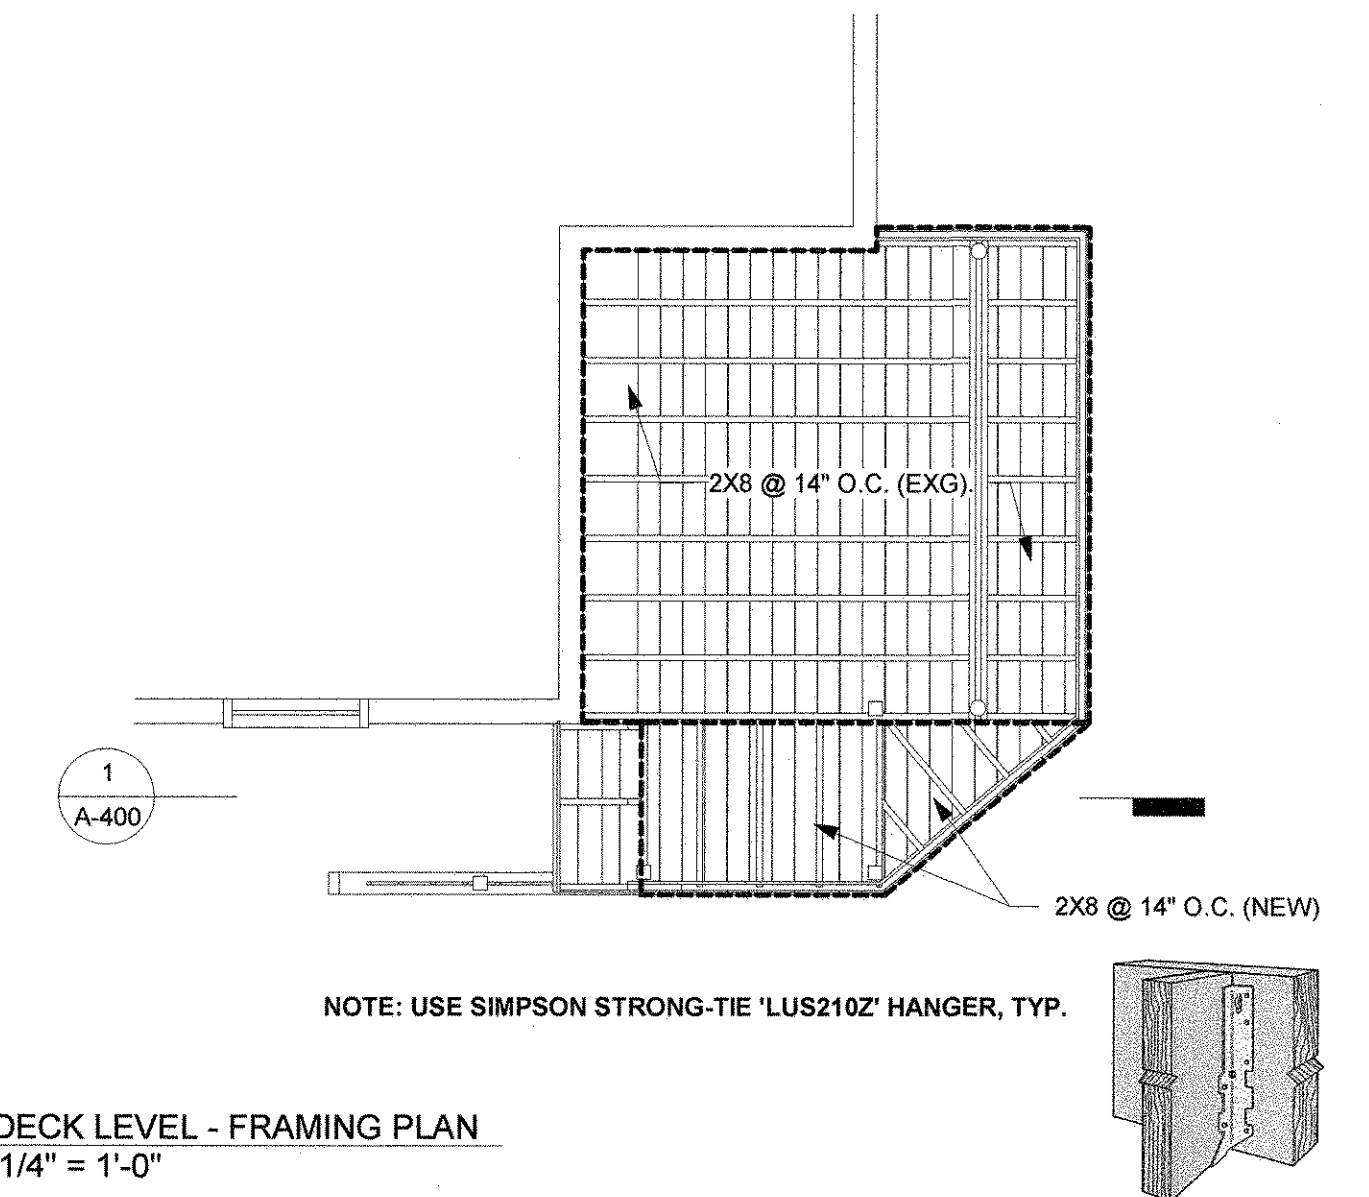


② DECK LEVEL - PROPOSED  
1/4" = 1'-0"

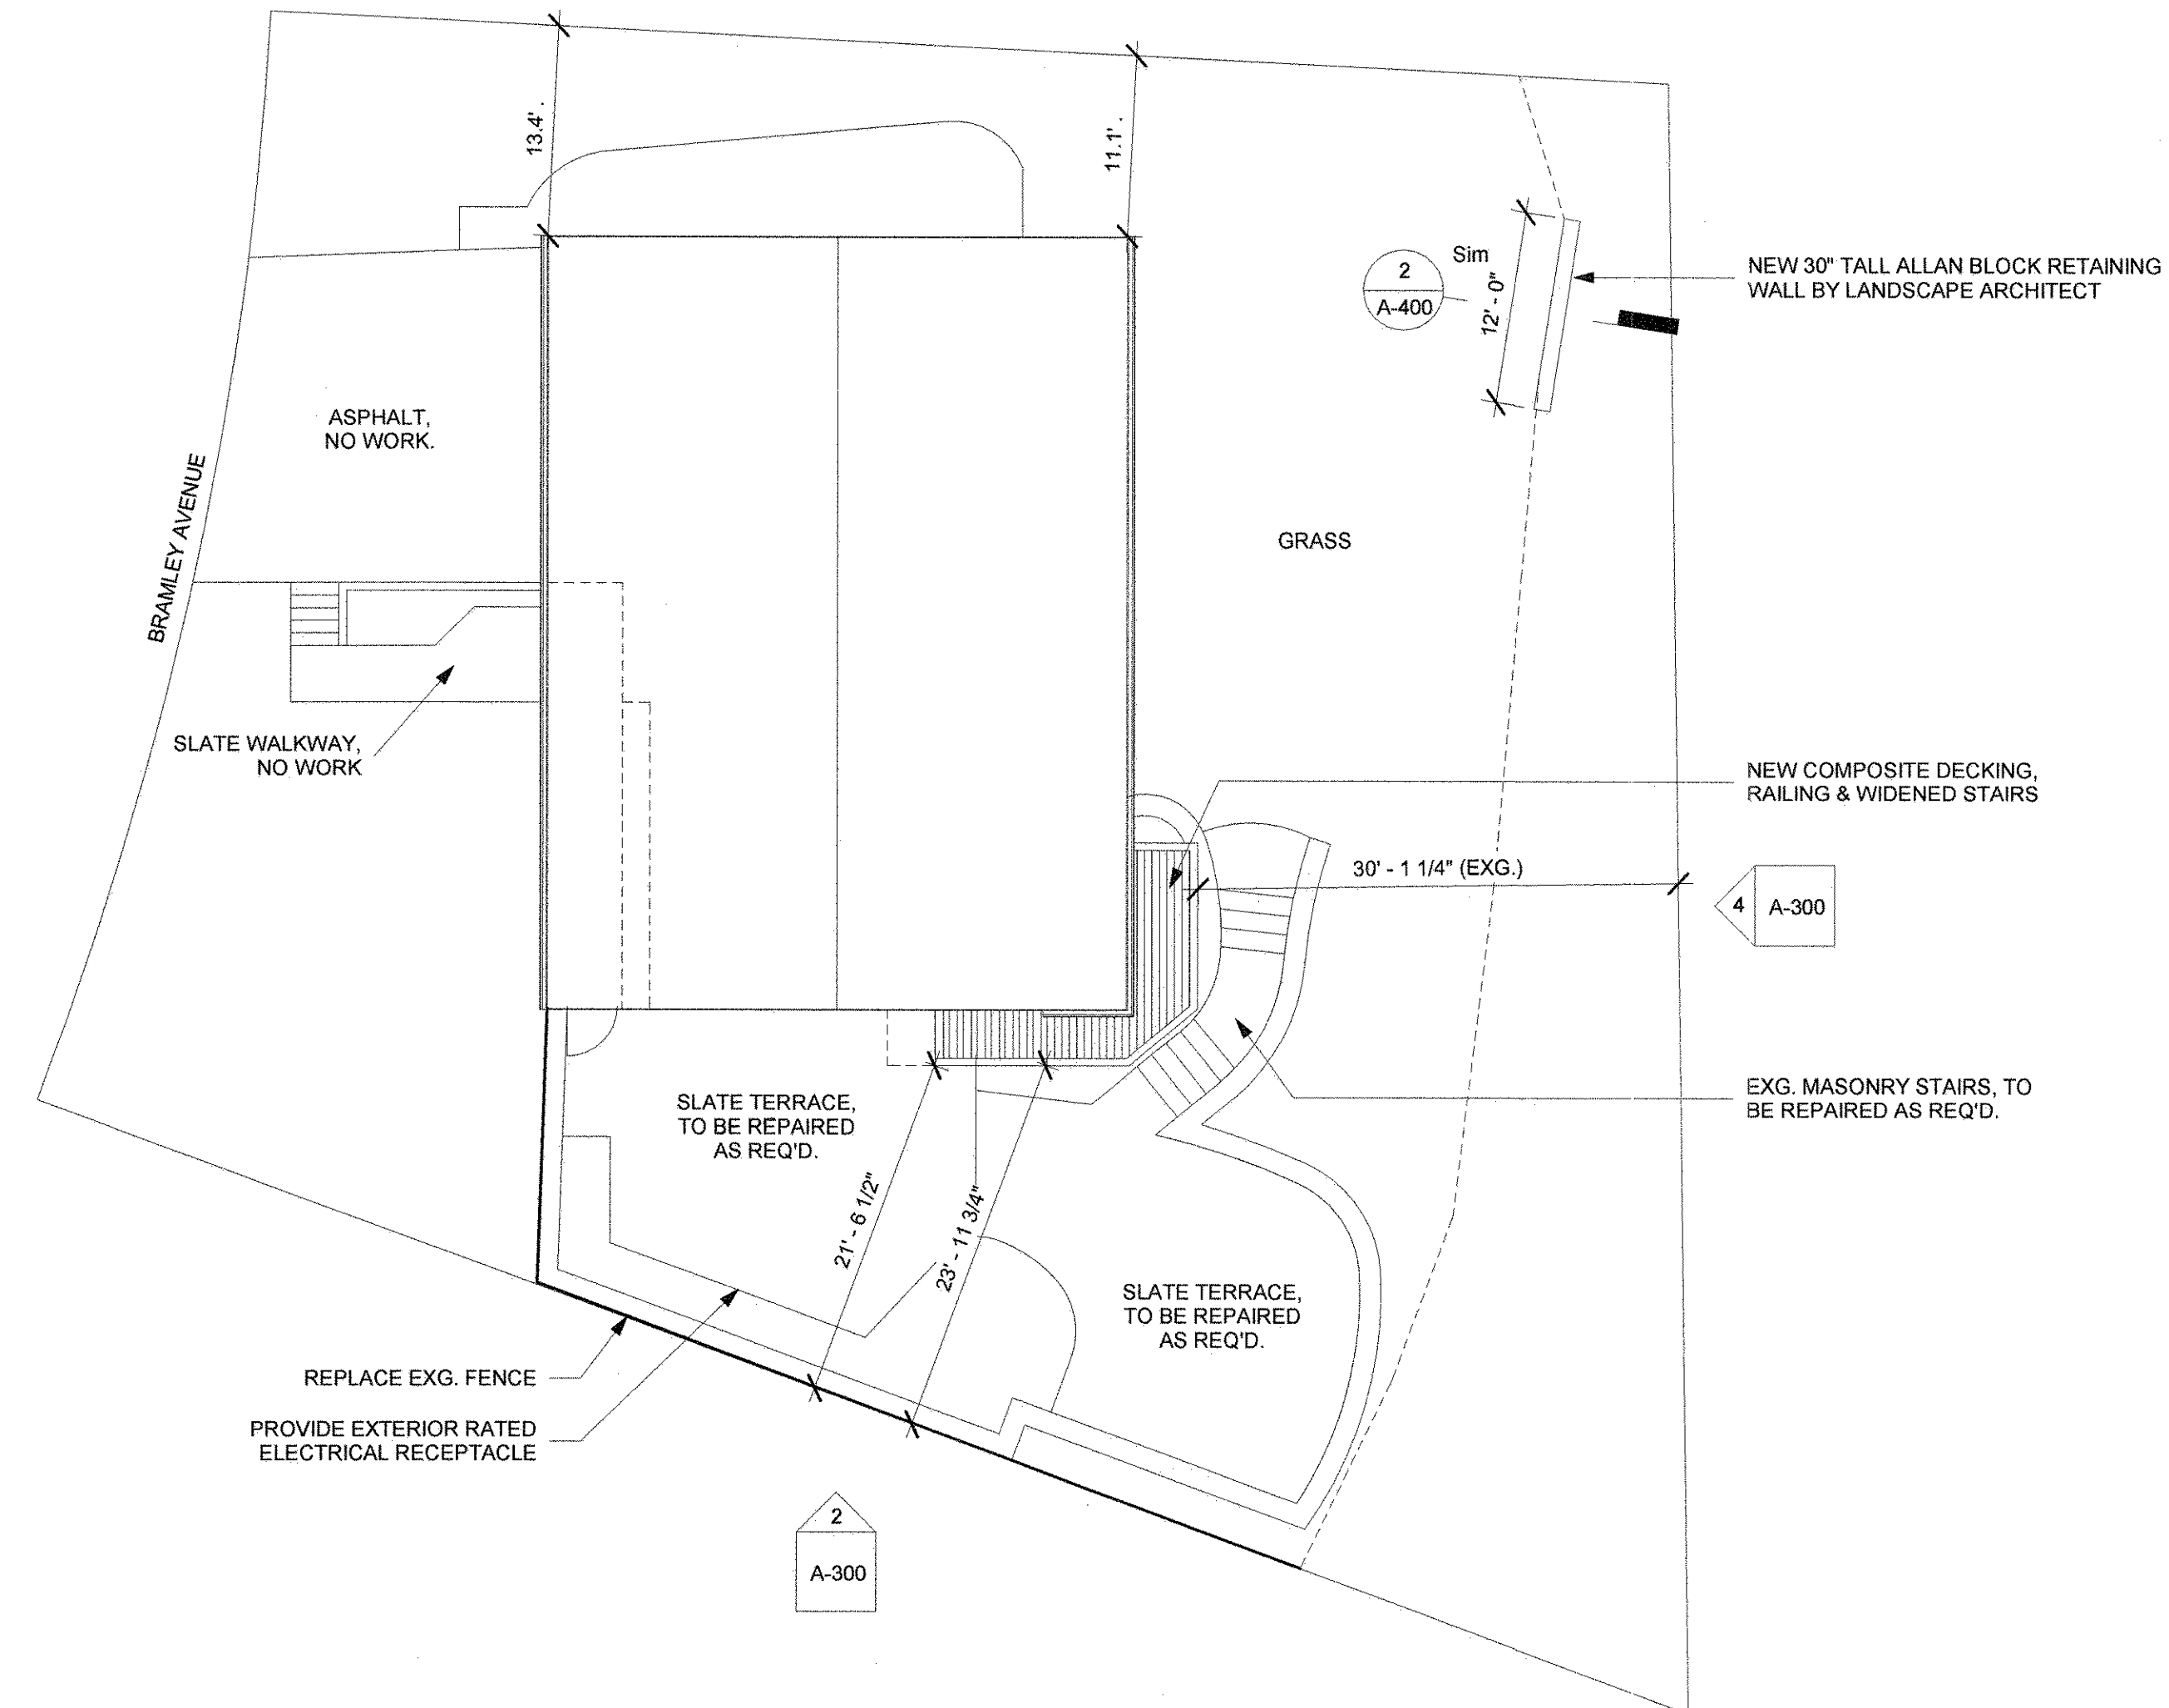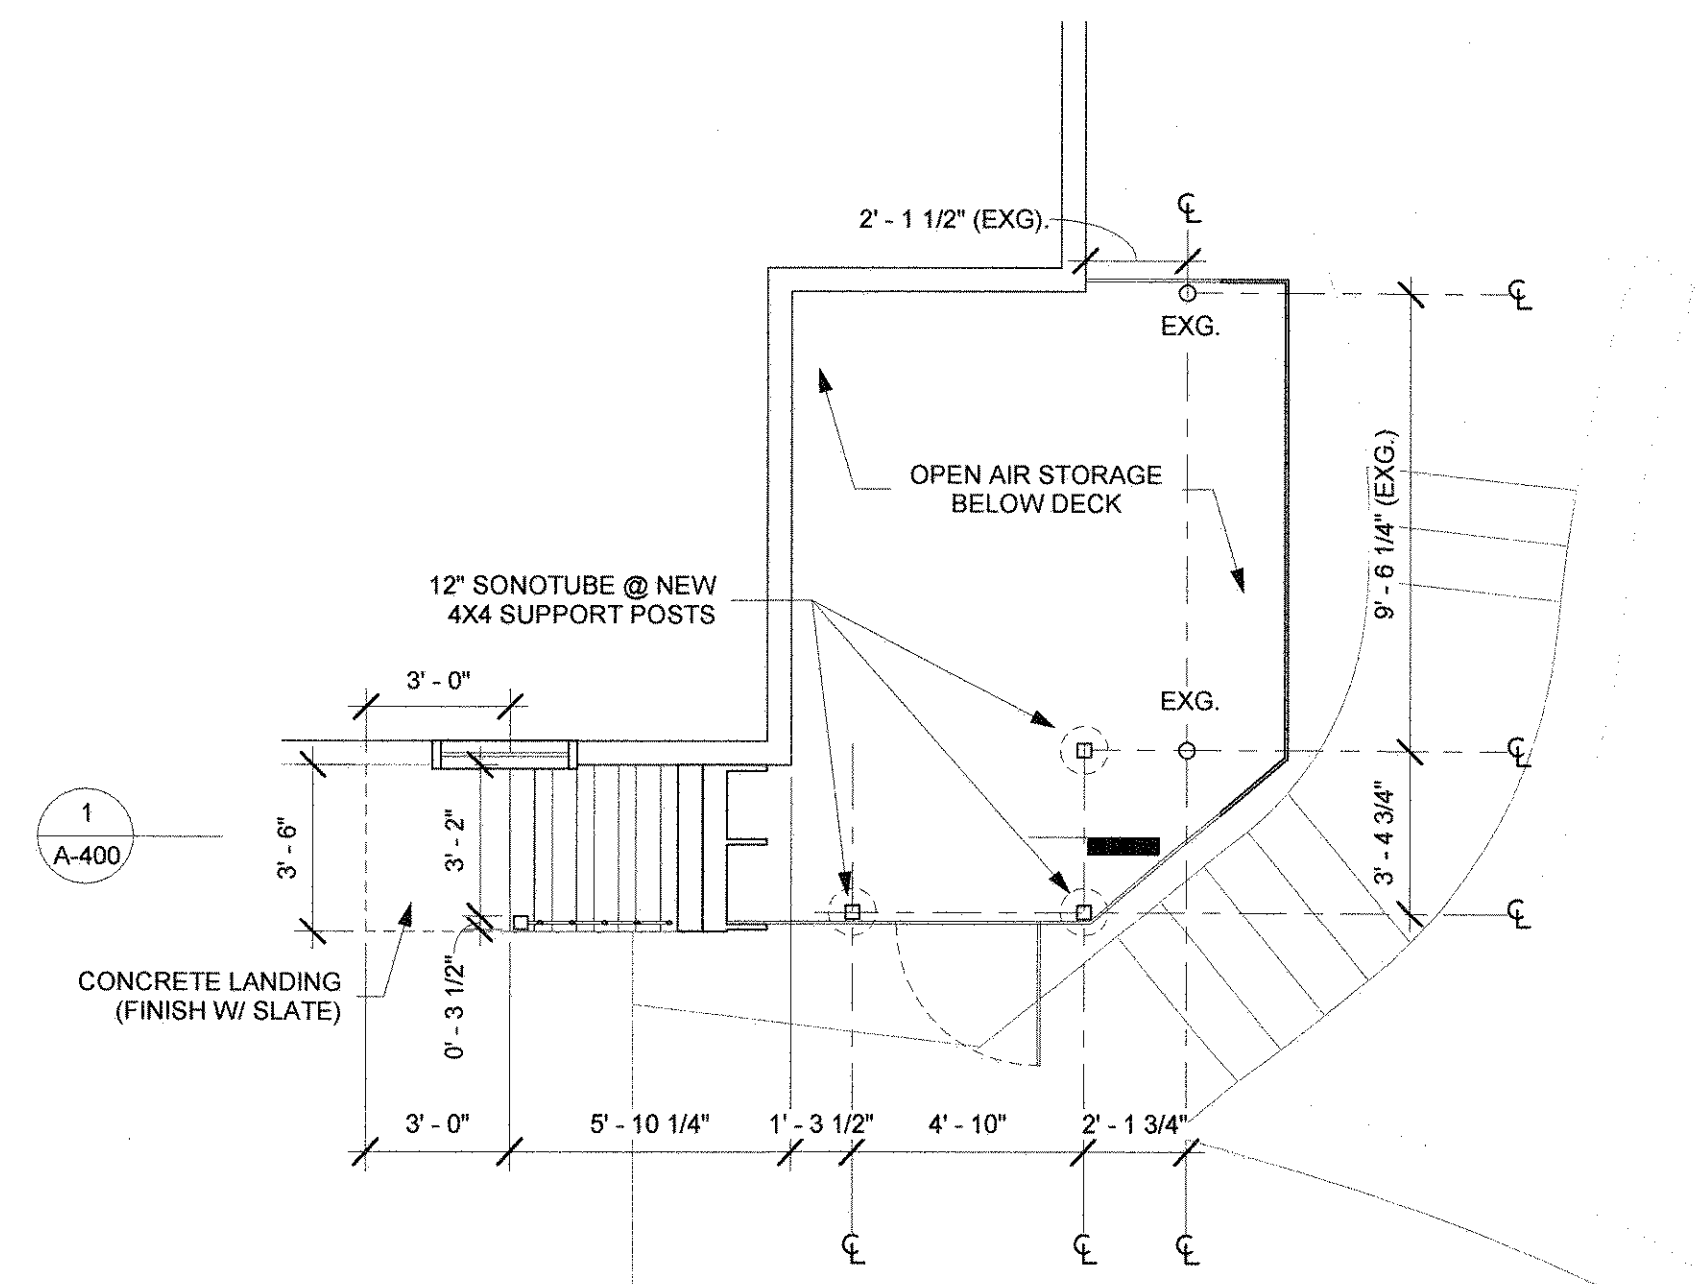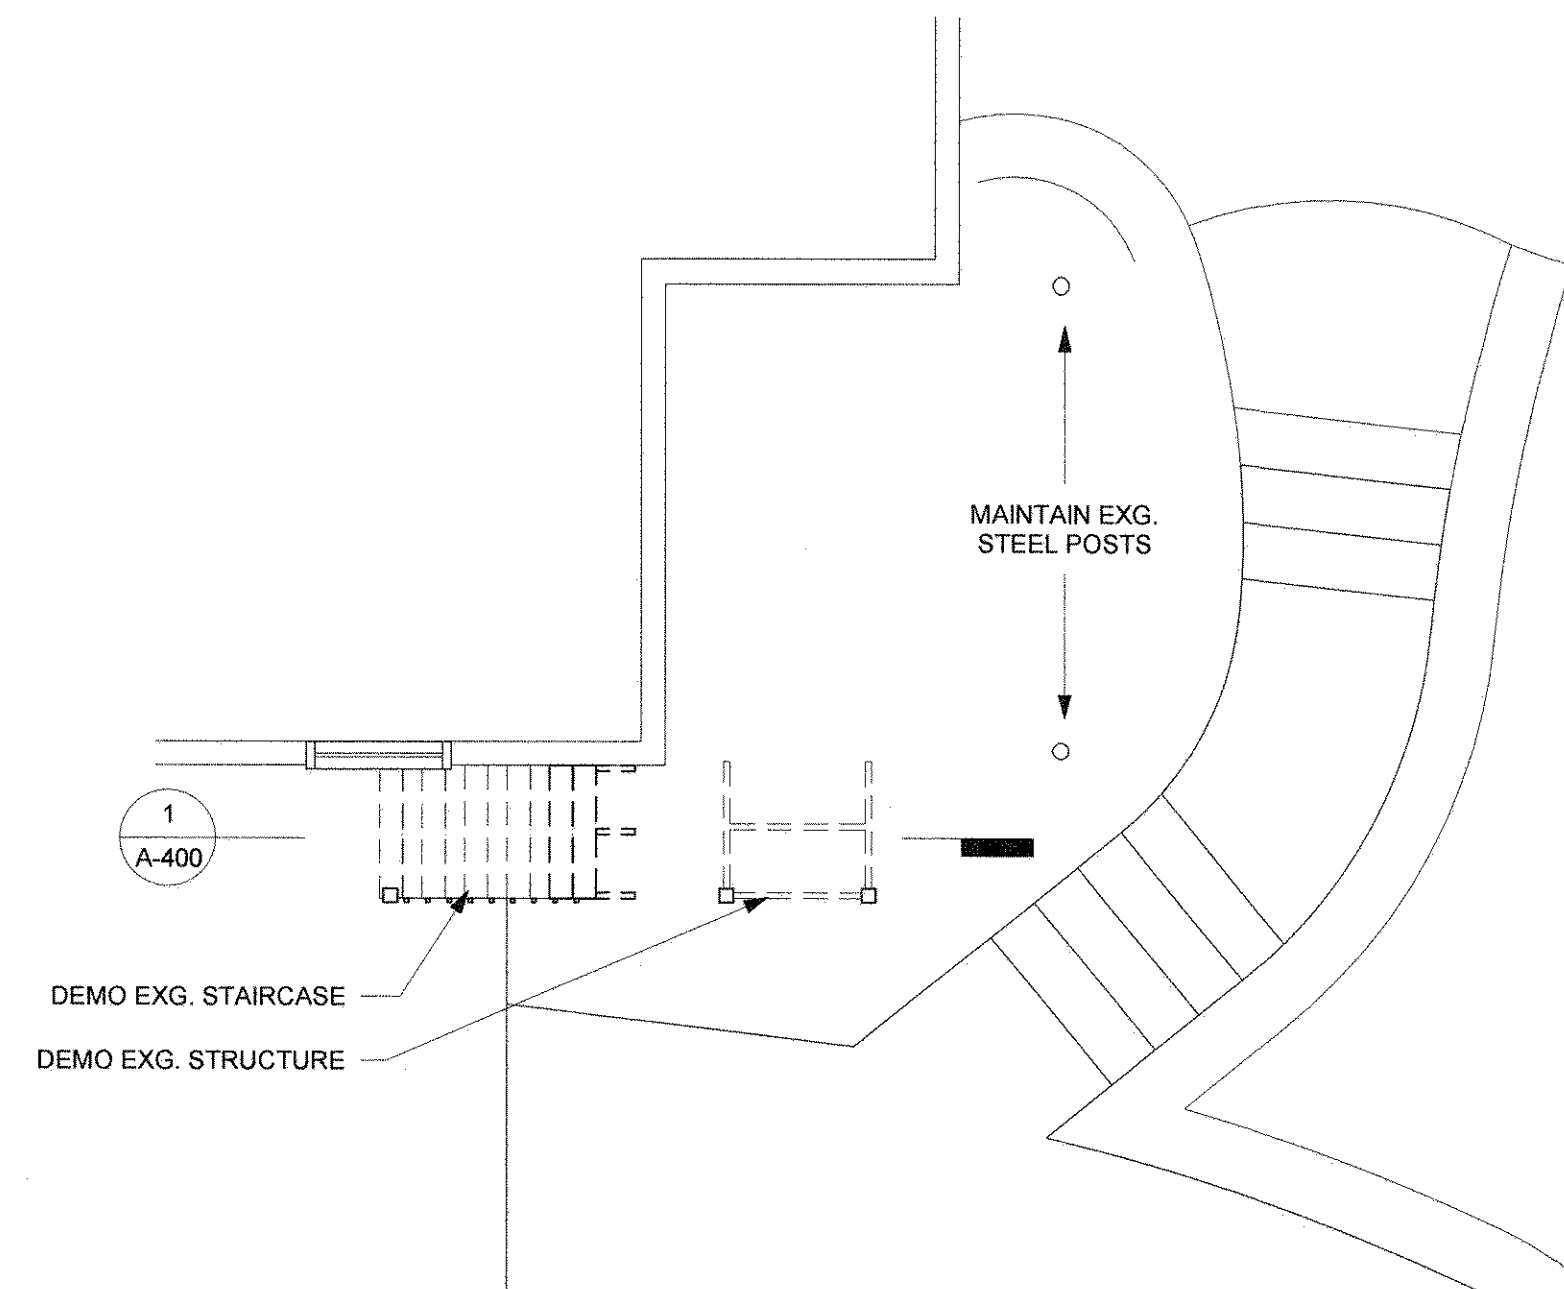


REFER TO SITE PLAN BY DONAL A. O'BUCKLEY FOR ALL SITE PLAN INFORMATION




② SOUTH ELEVATION - DEMO  
1/4" = 1'-0"

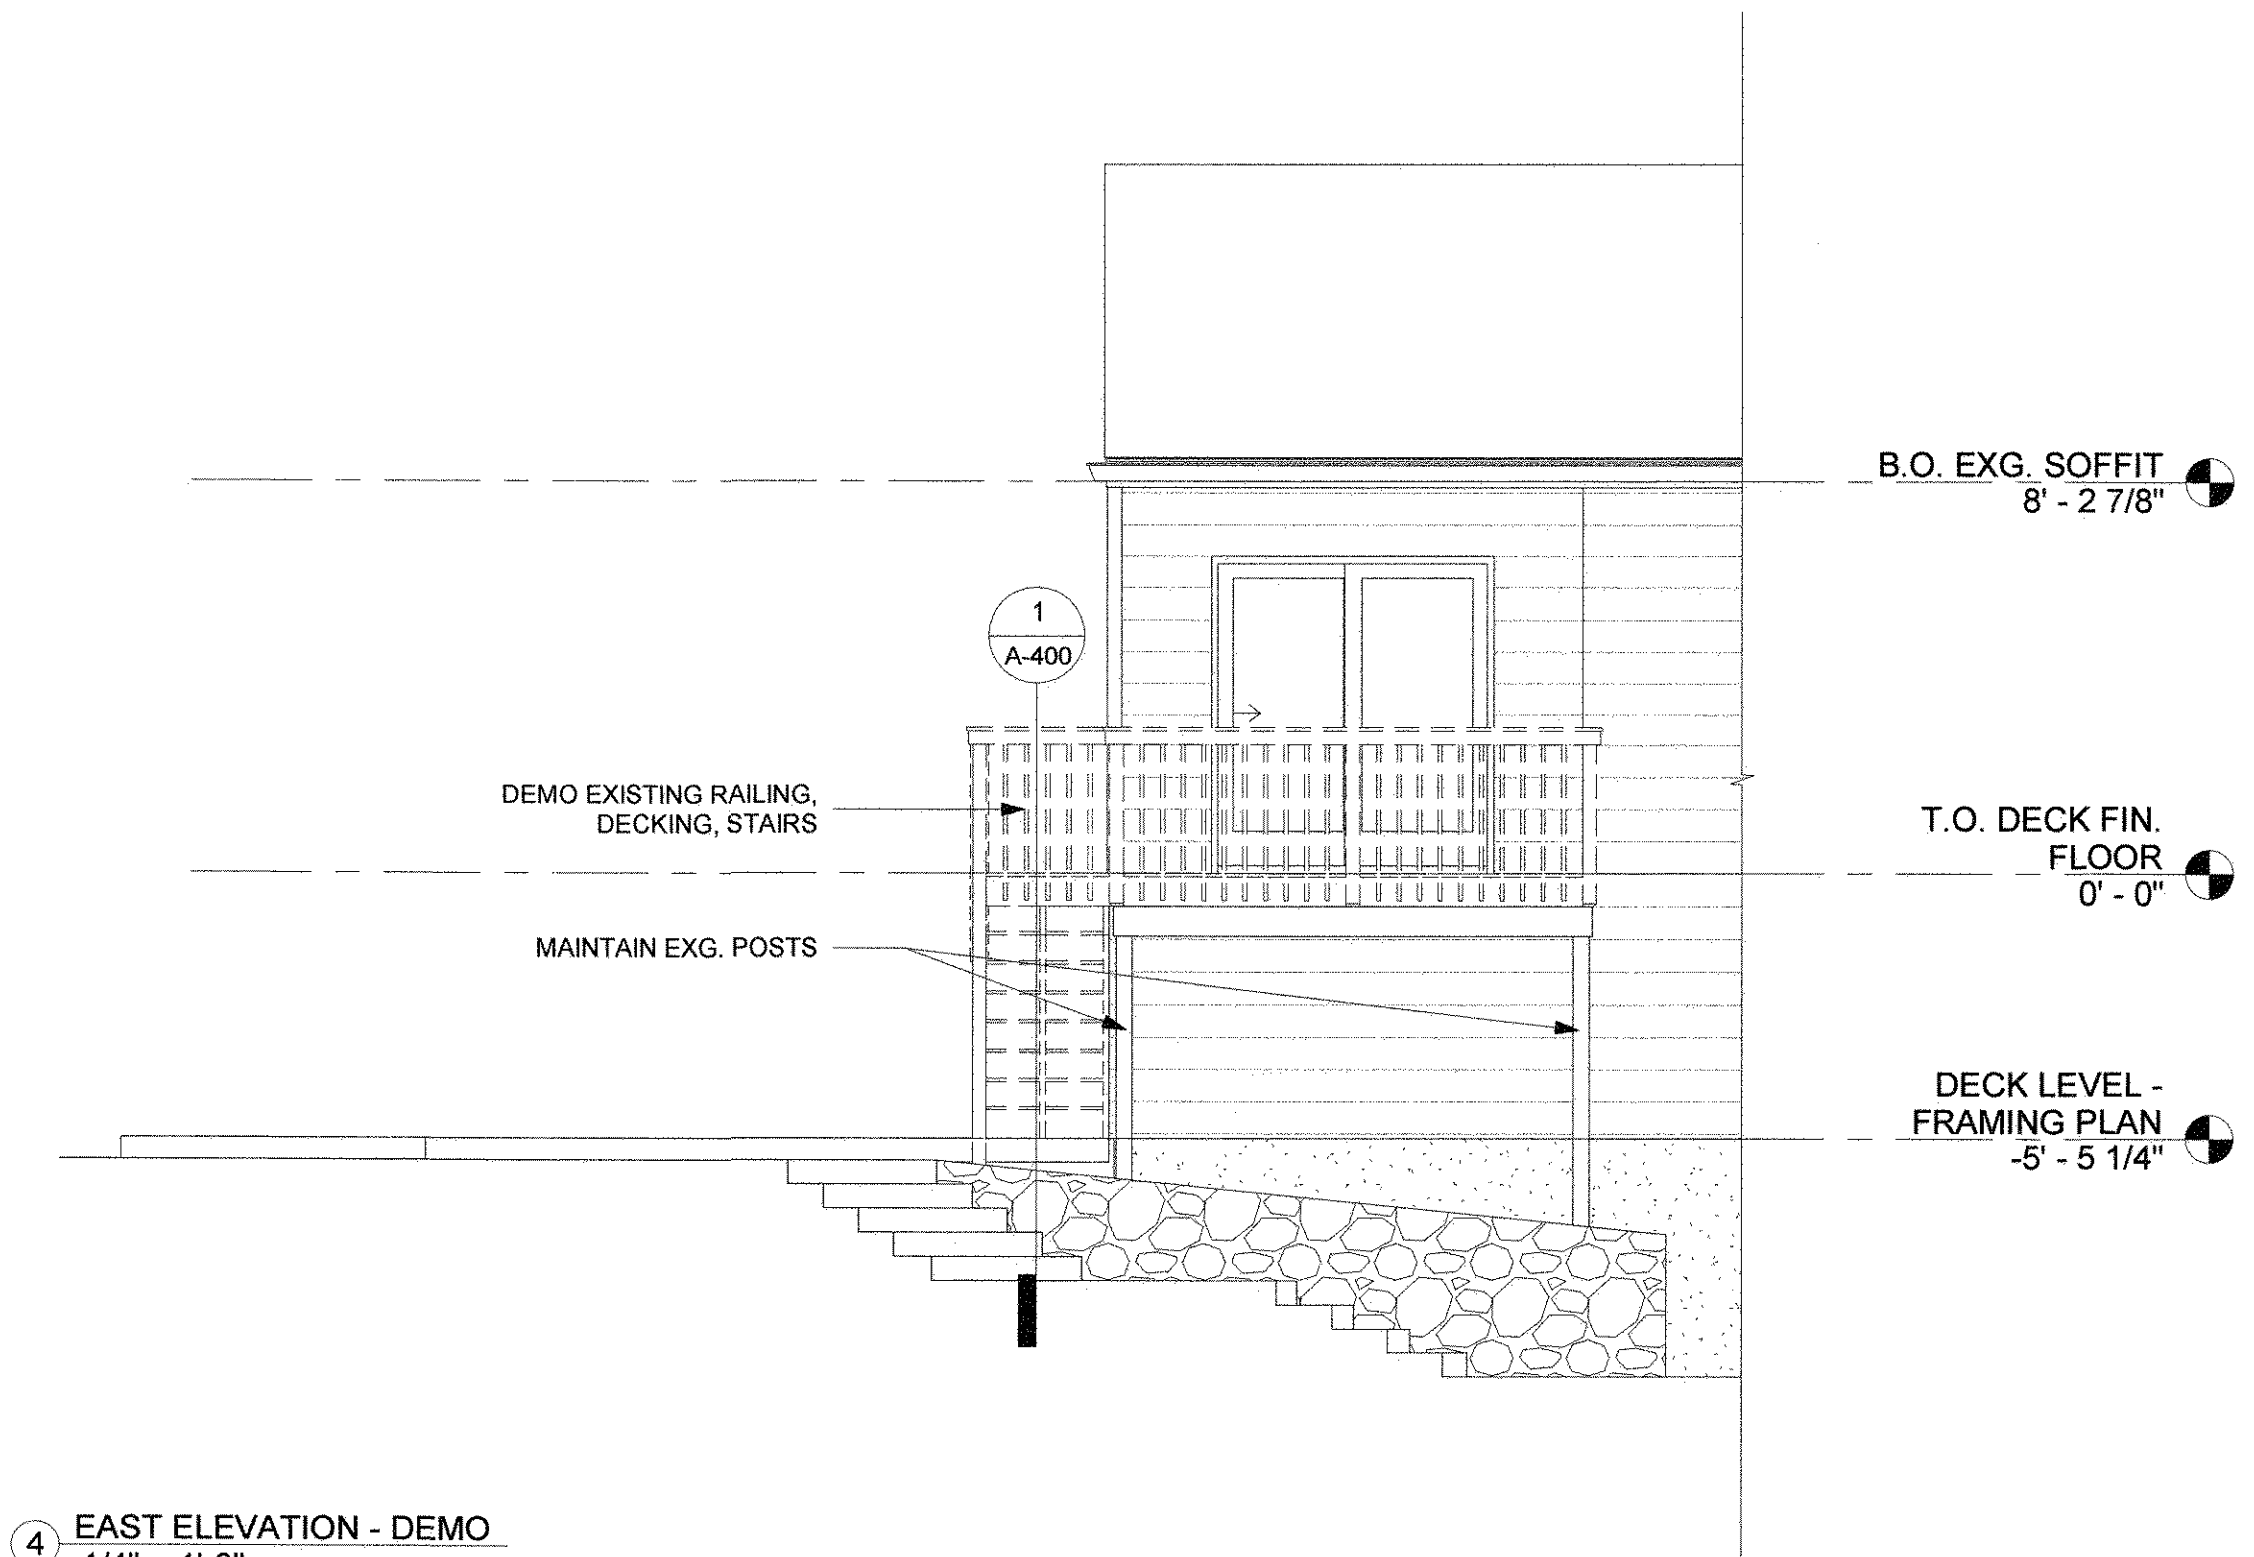

④ EAST ELEVATION - DEMO  
1/4" = 1'-0"

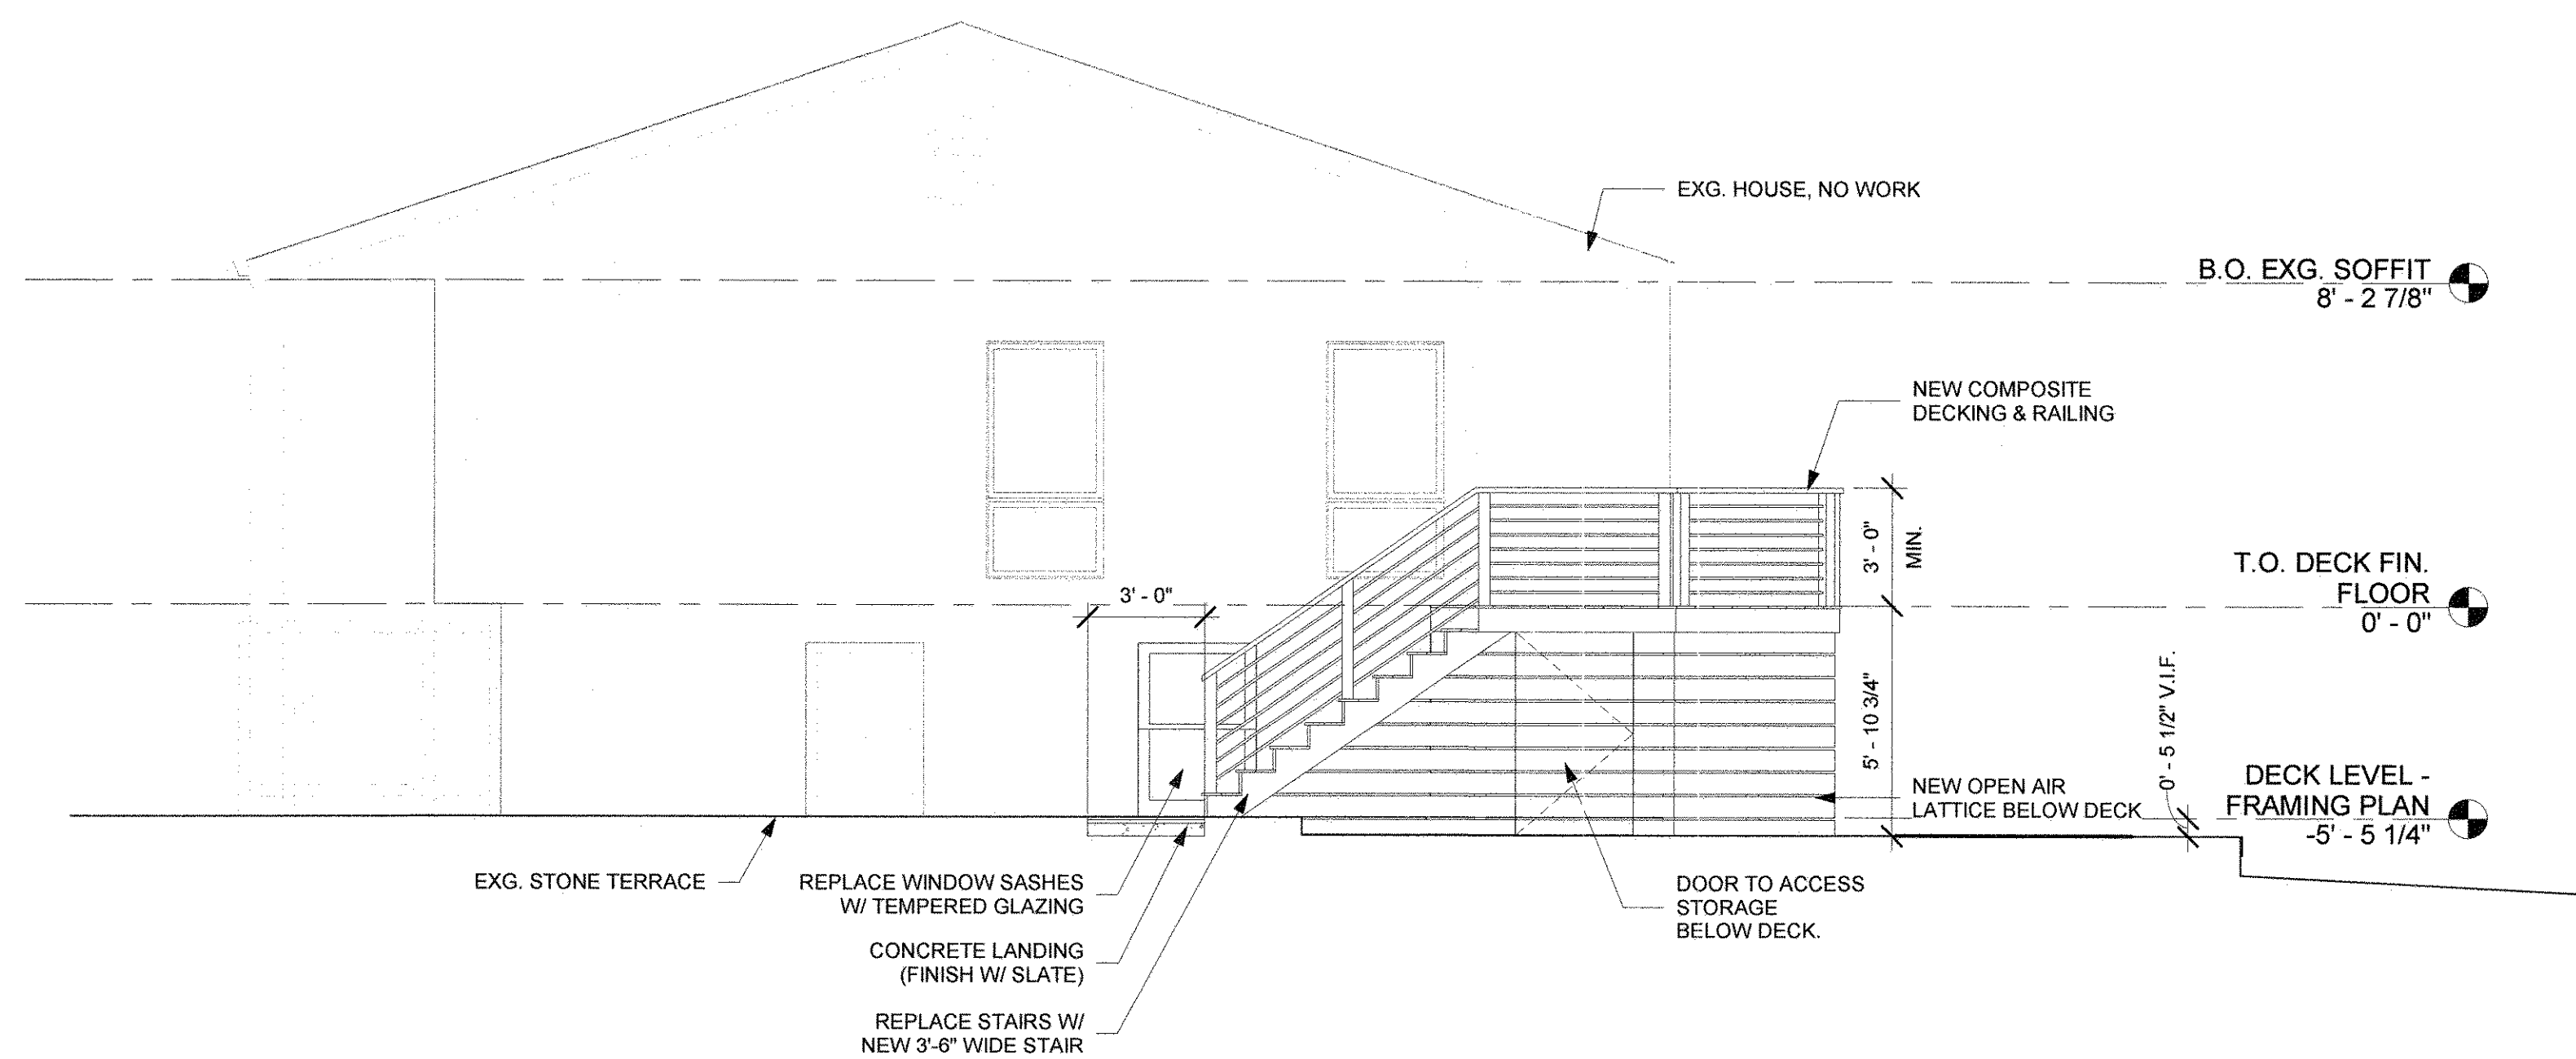


① SOUTH ELEVATION - PROPOSED  
1/4" = 1'-0"

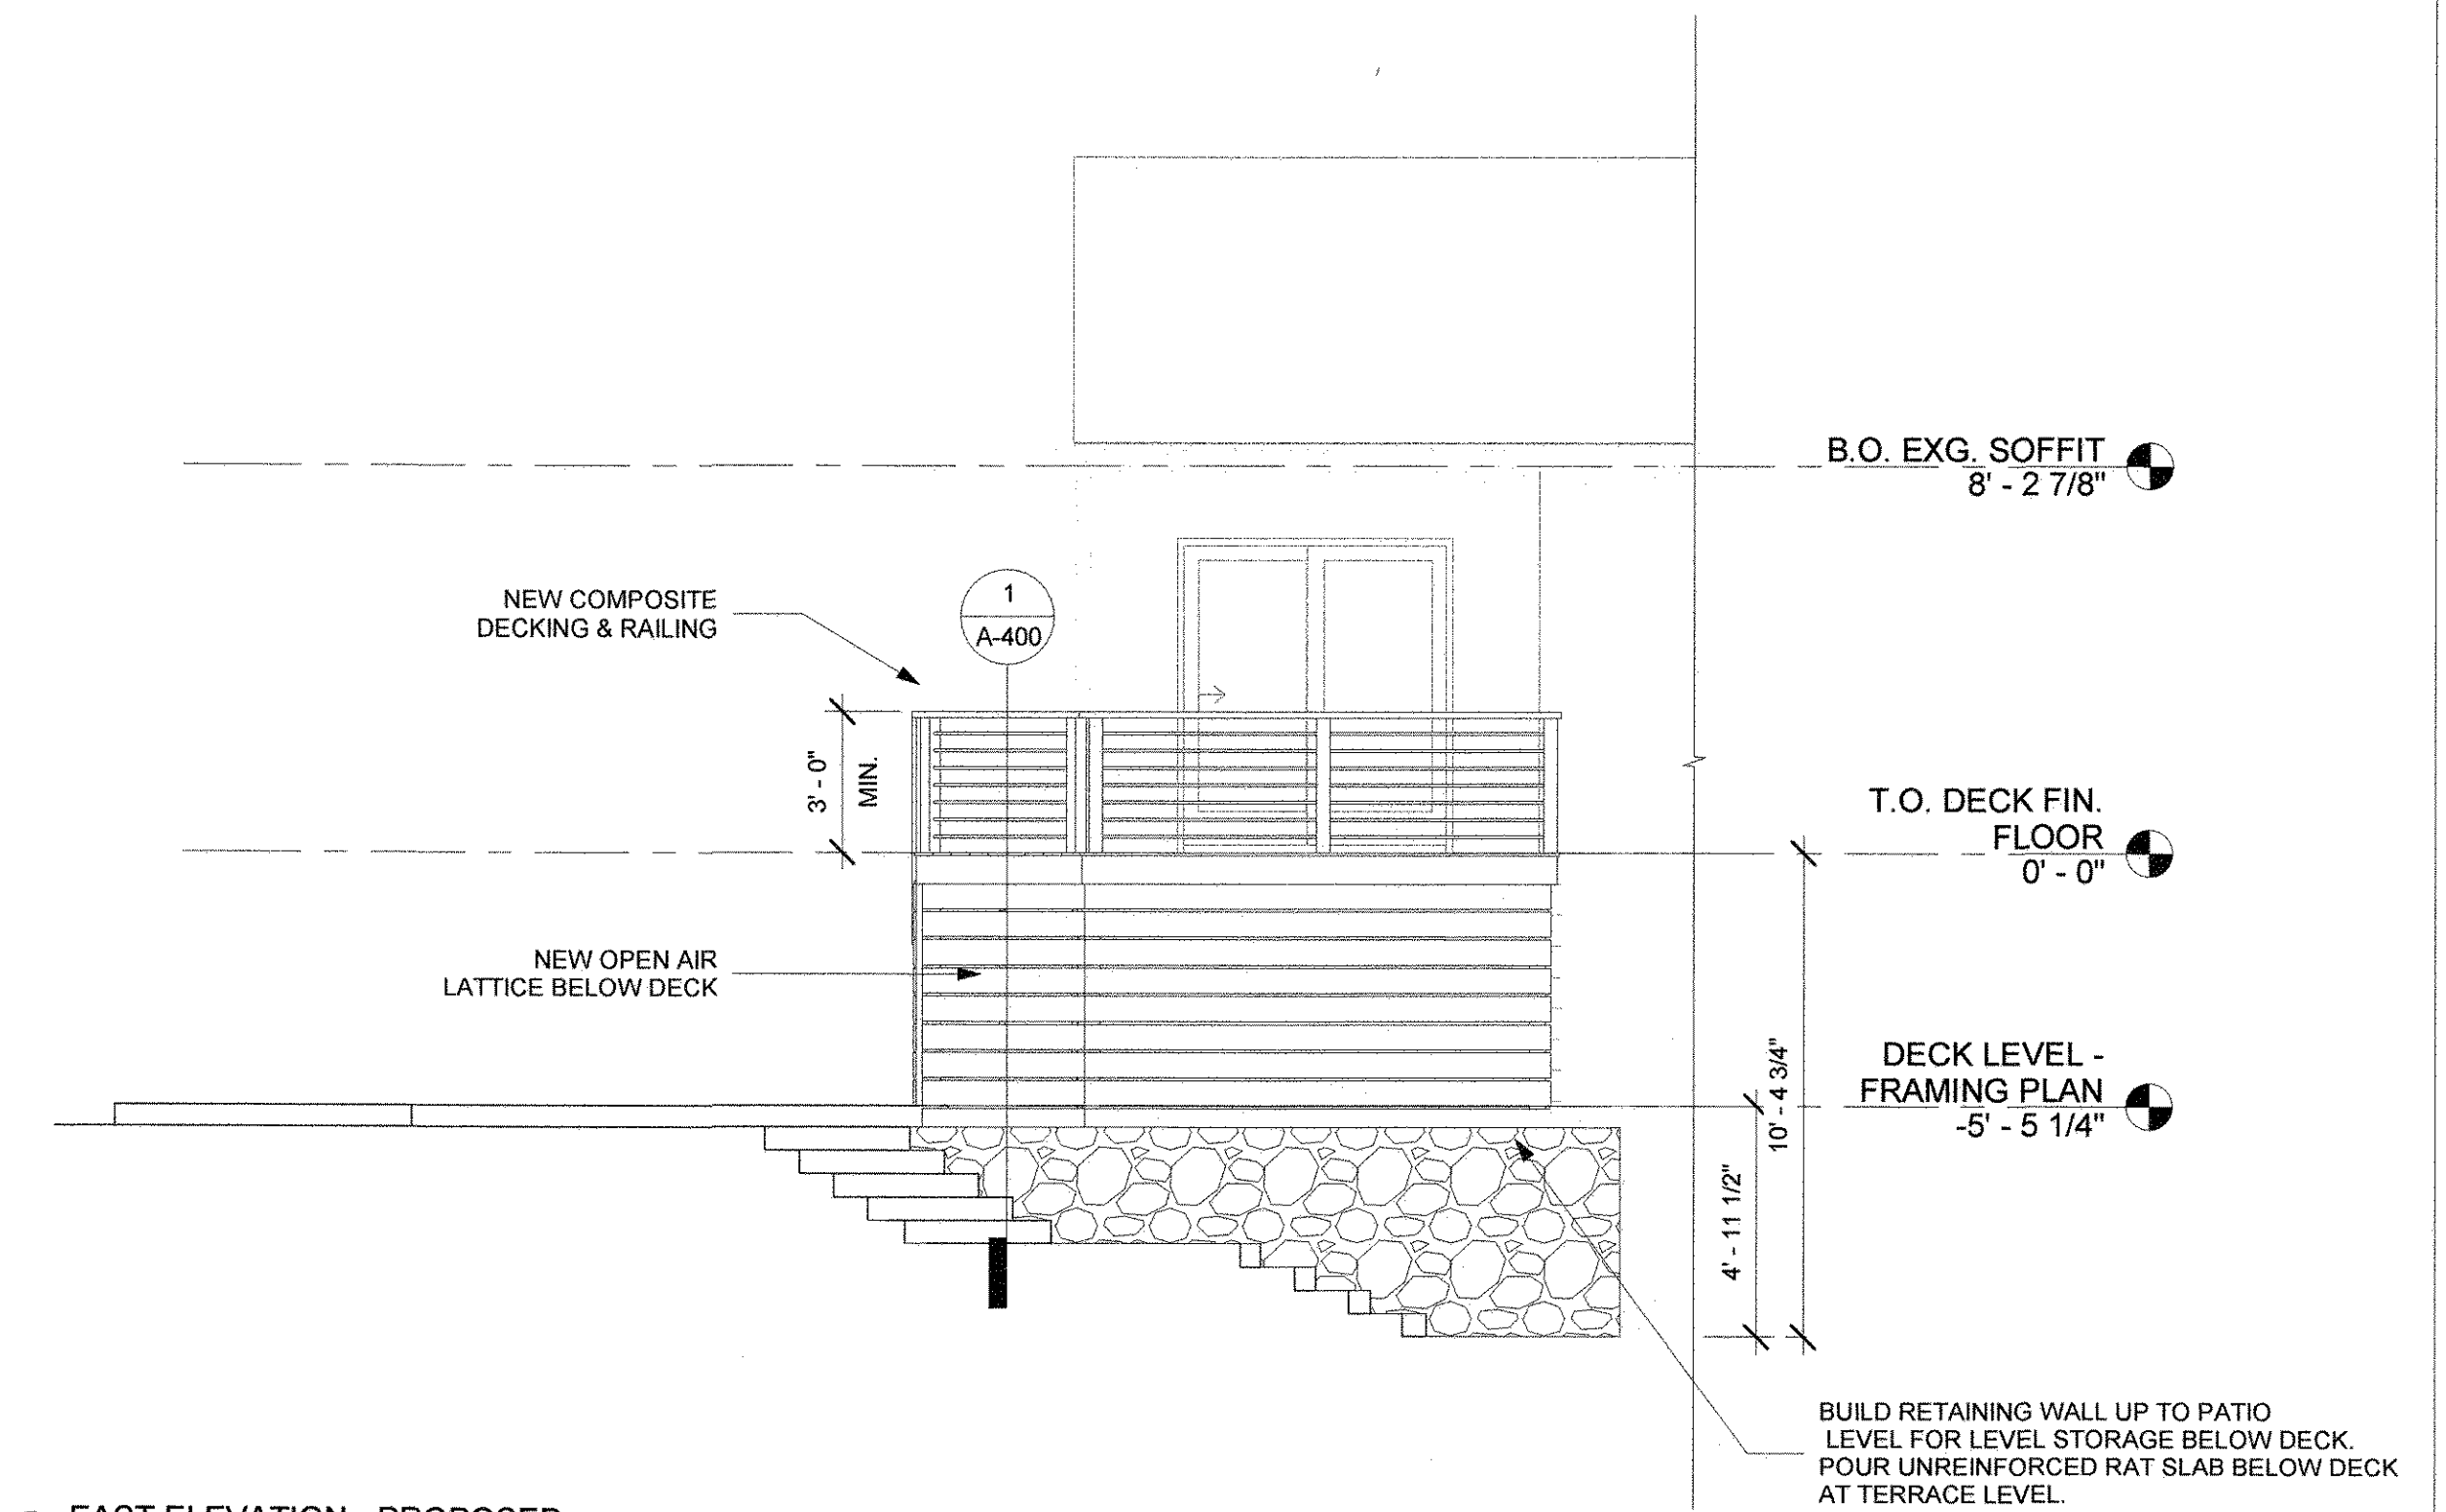

③ EAST ELEVATION - PROPOSED  
1/4" = 1'-0"

SEAL &amp; SIGNATURE:

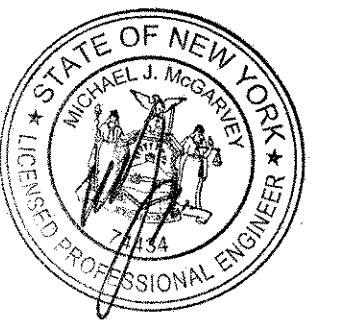


M.J. McGarvey P.E., P.C.  
20 Puritan Avenue, Yonkers, NY 10710  
(914) 907-4365  
mgarvey@mjmcgarvey.com


DATE: 07/30/2021  
DWG No:

A-300




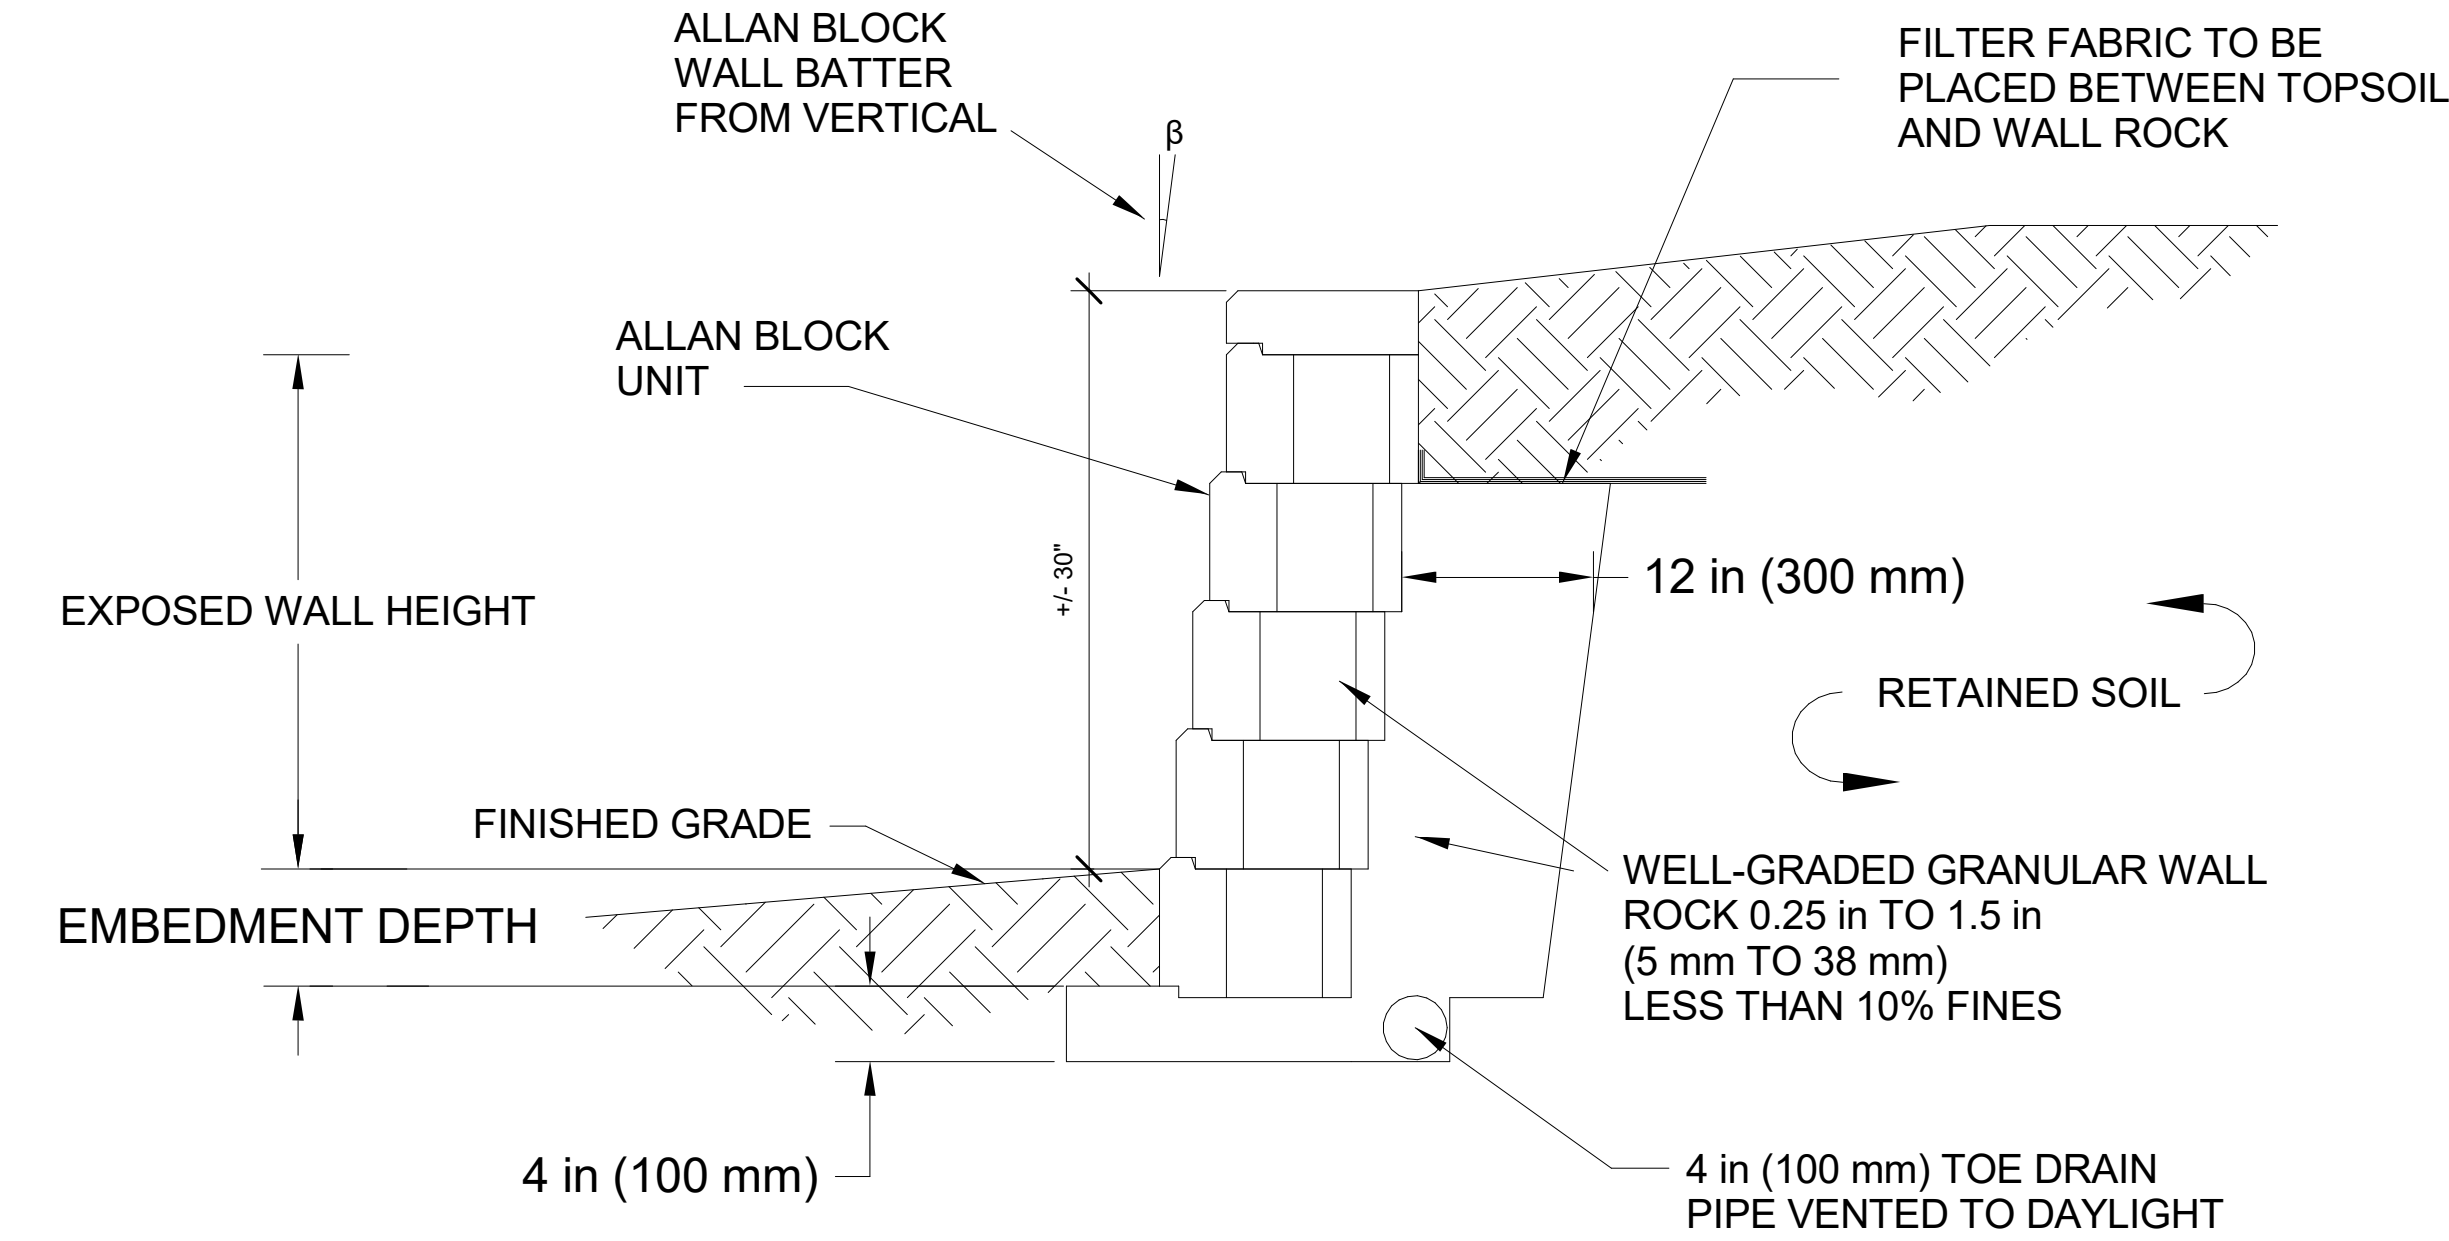


2 ALLAN BLOCK - TYPICAL GRAVITY WALL  
1 1/2" = 1'-0"

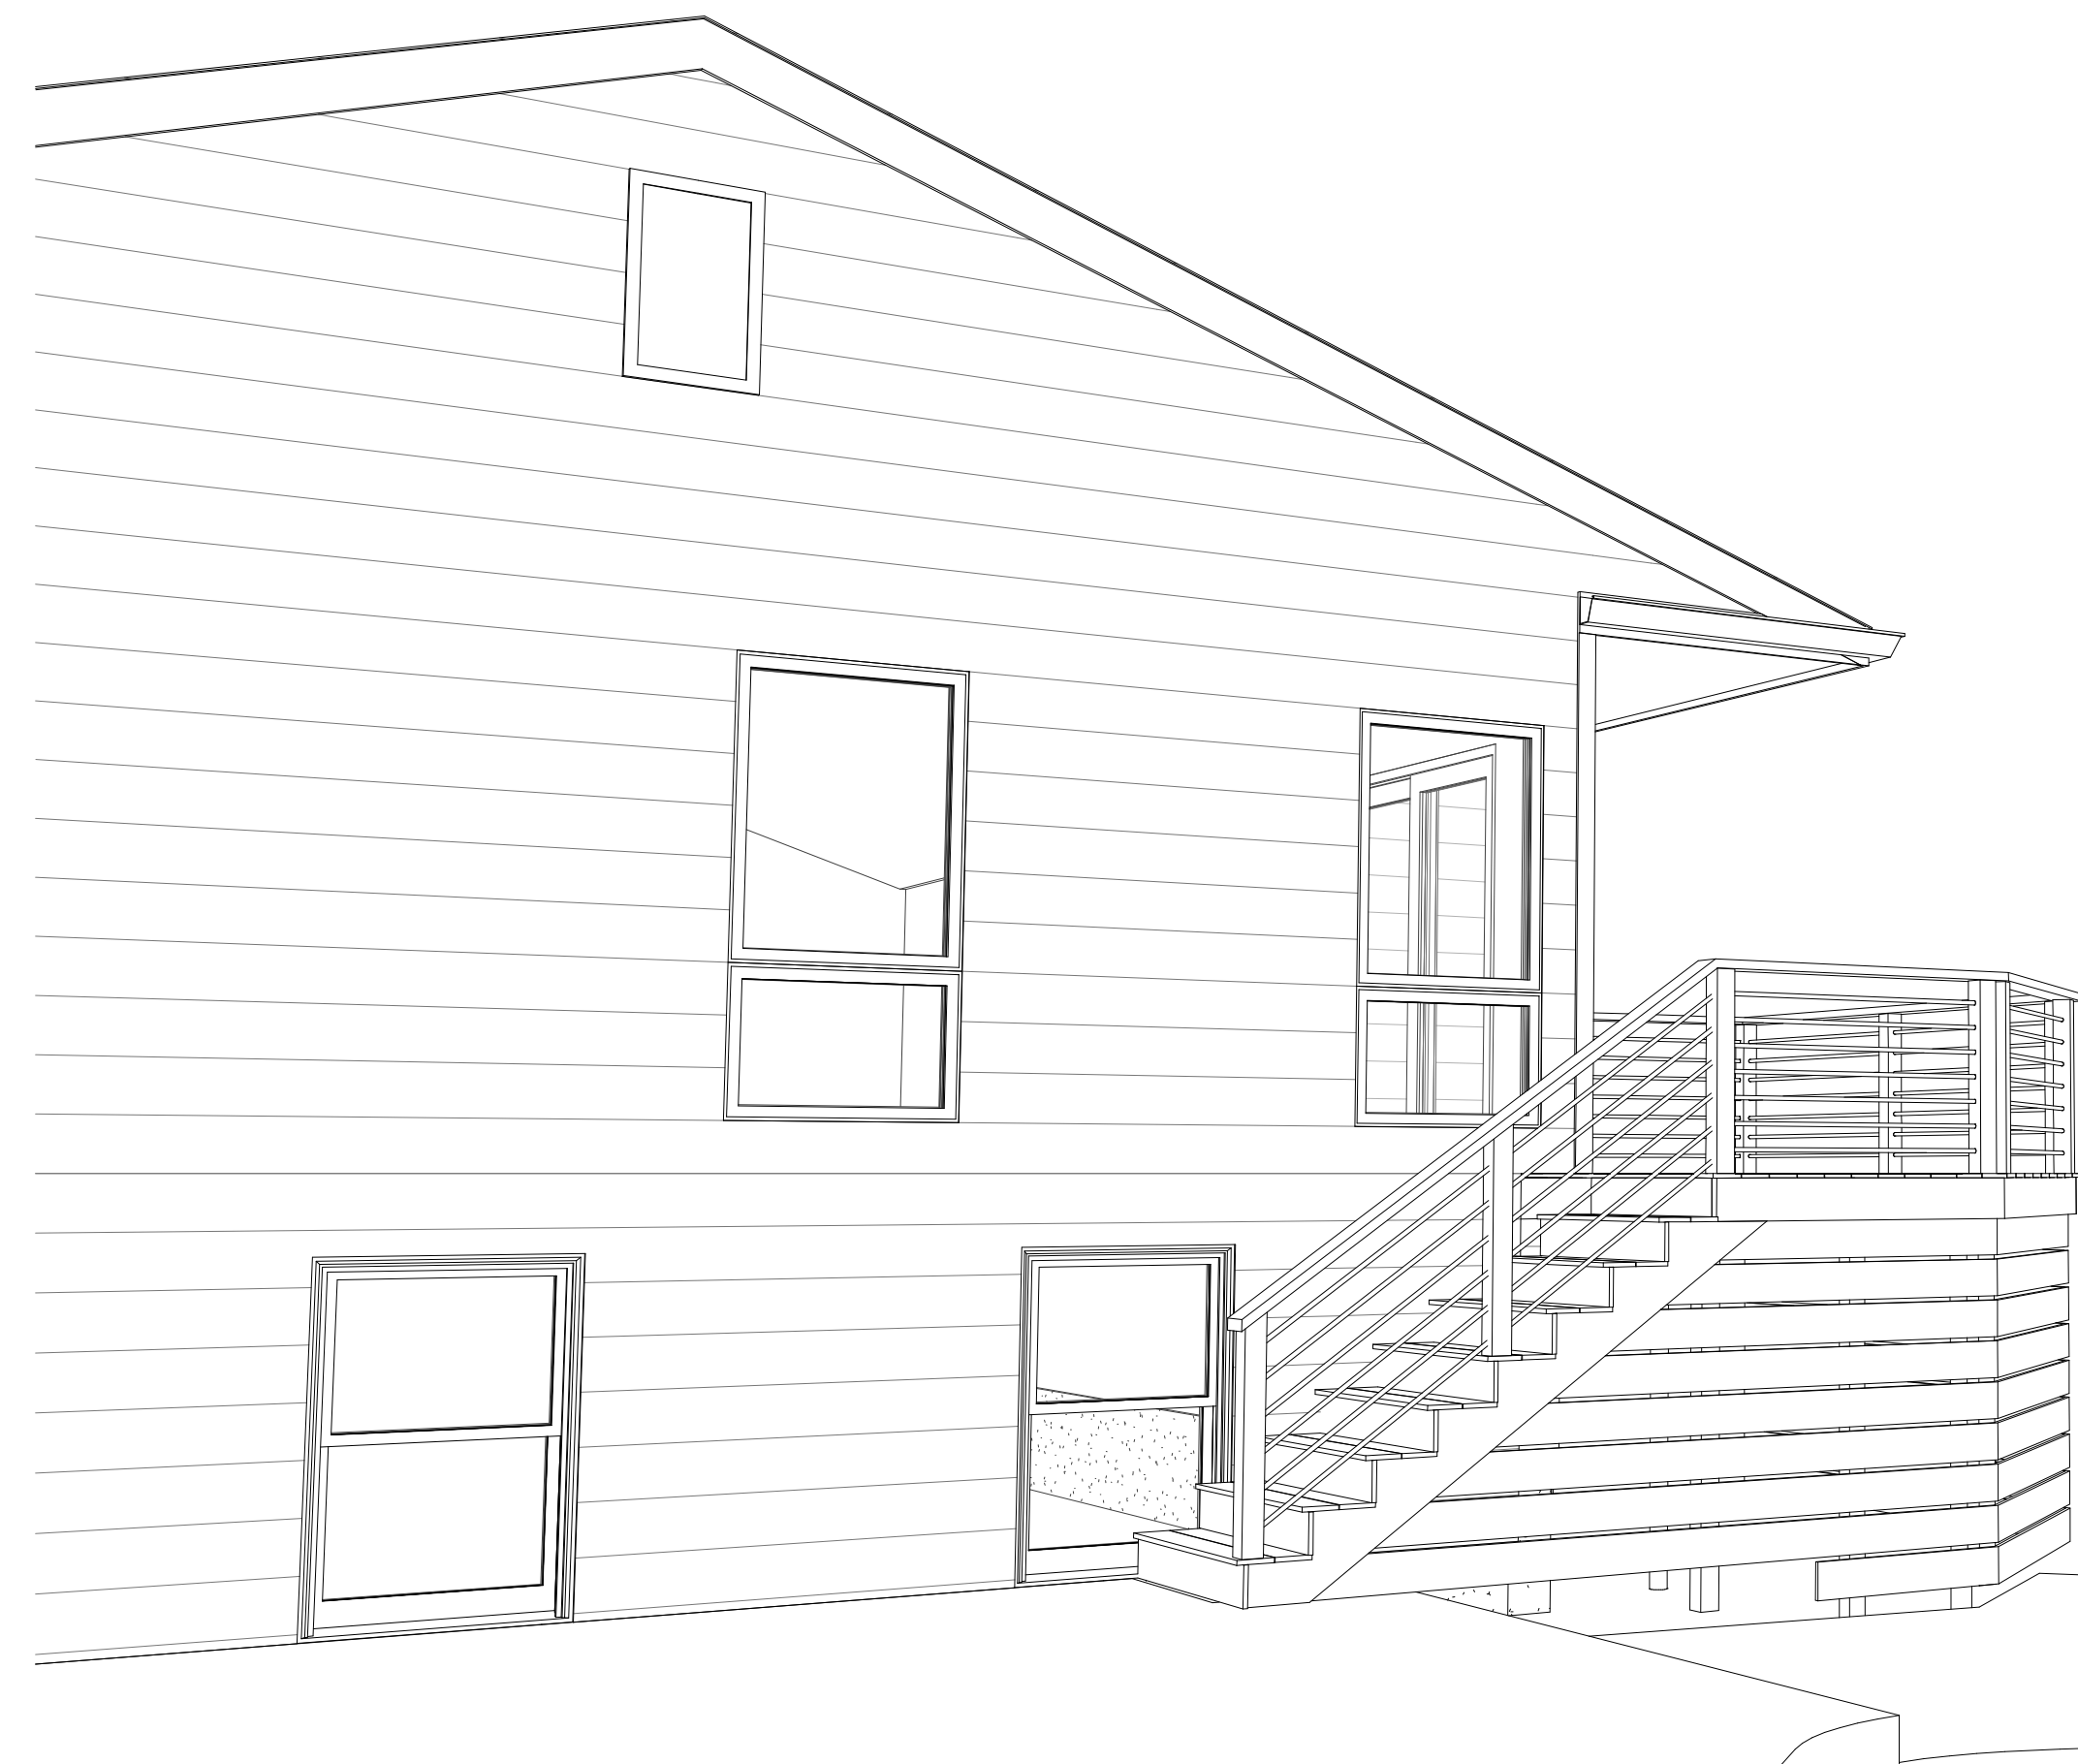

3 DECK - 3D VIEW

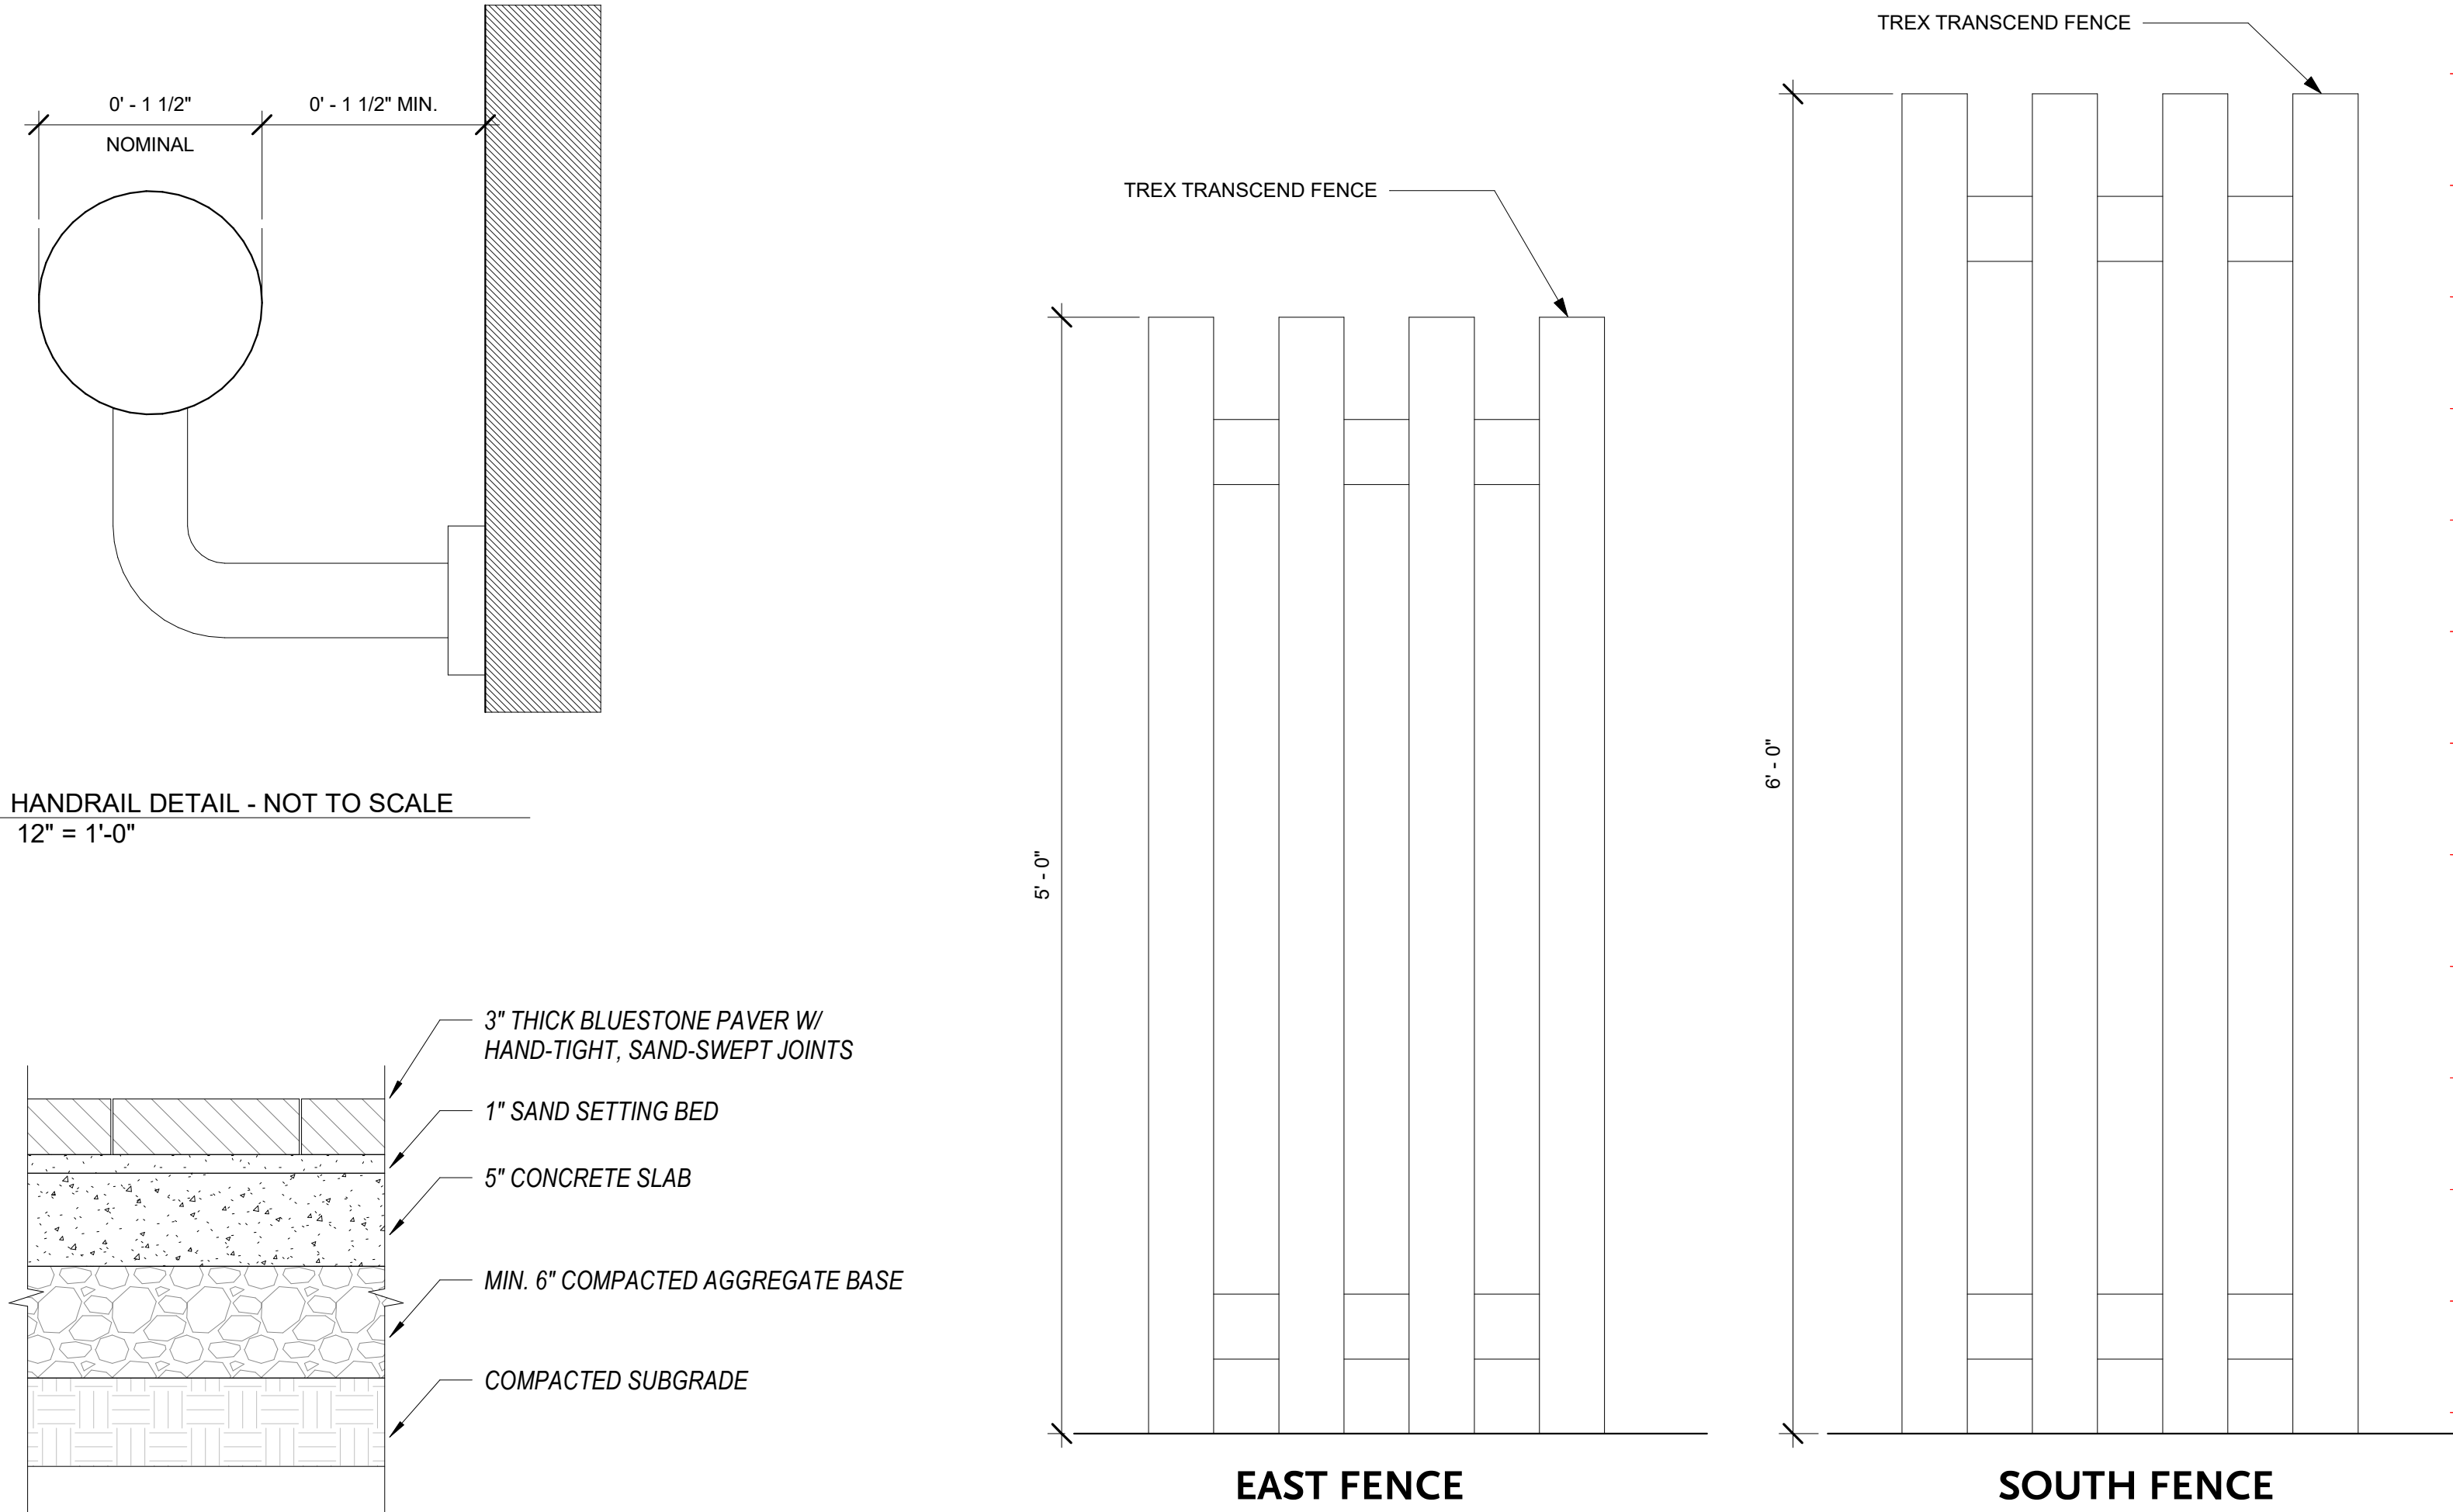


4 HANDRAIL DETAIL - NOT TO SCALE  
12" = 1'-0"

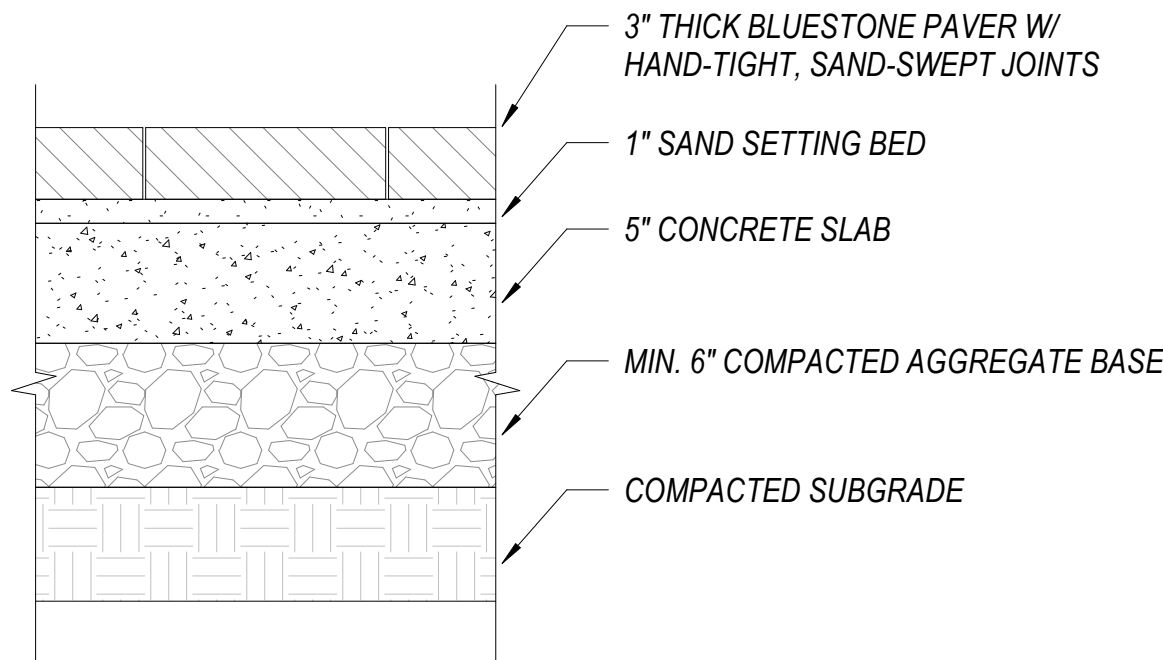

6 PATIO SECTION DETAIL  
1 1/2" = 1'-0"

5 FENCE HEIGHT DIAGRAM  
1 1/2" = 1'-0"

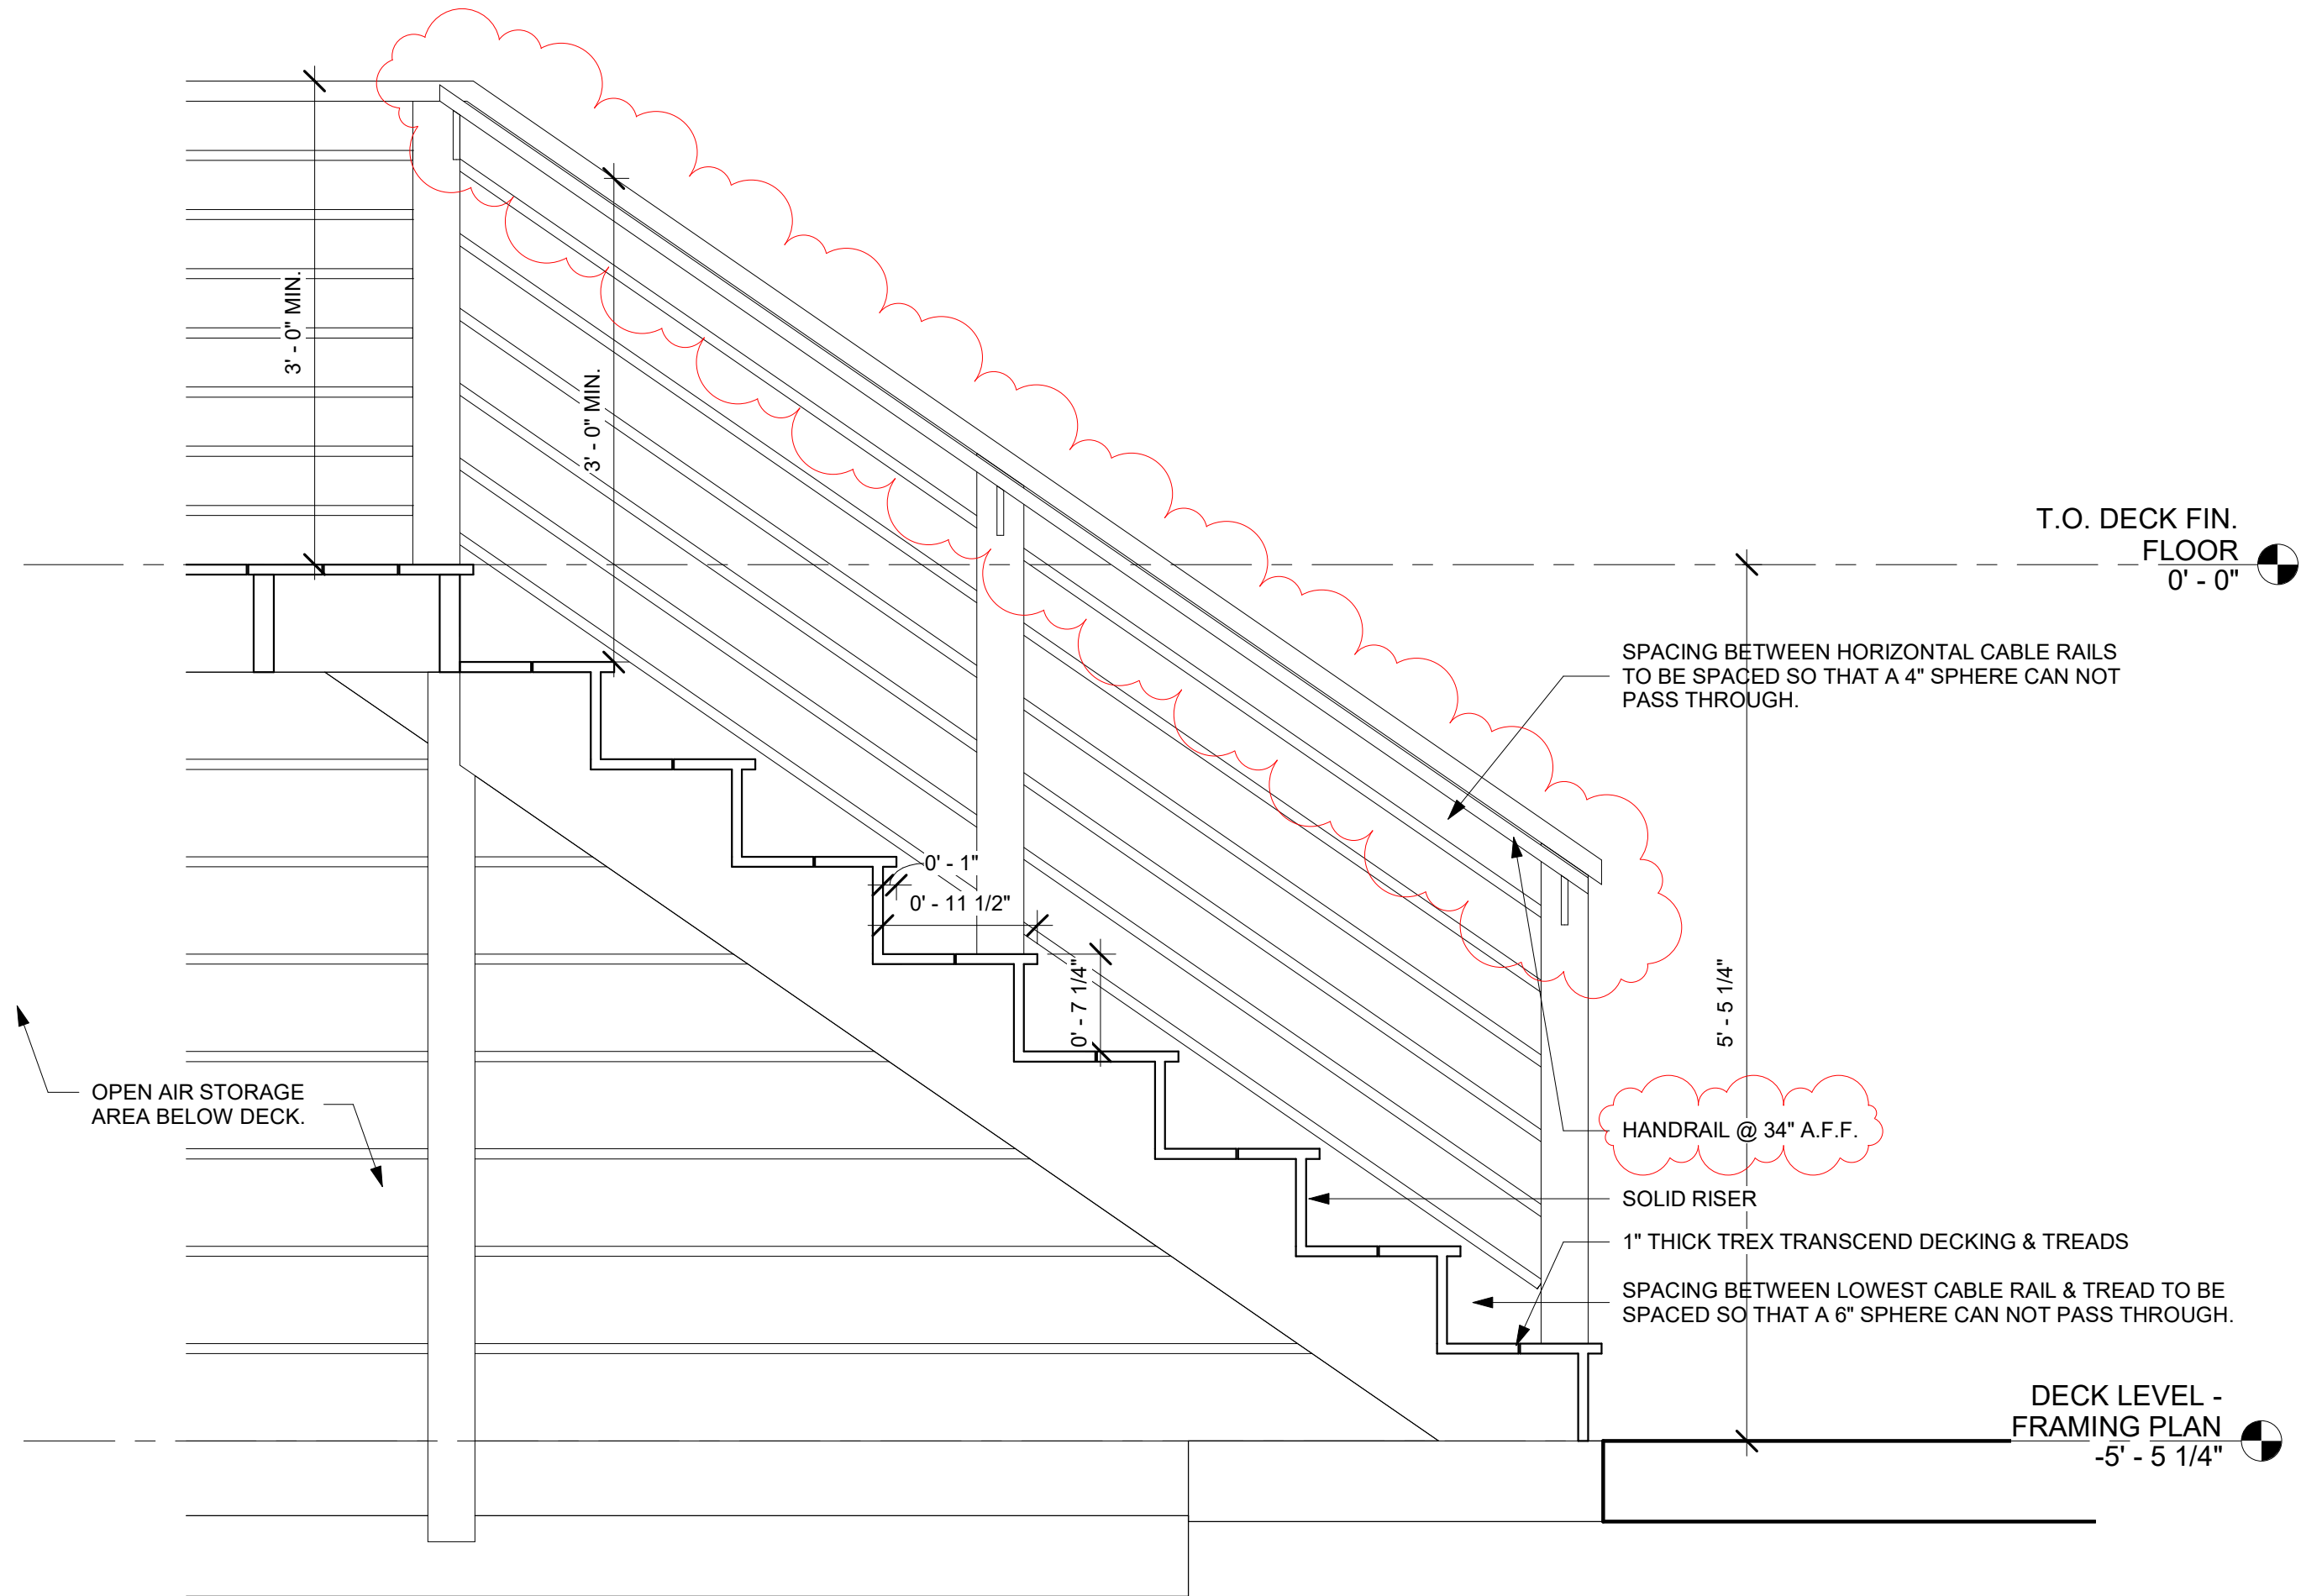

1 STAIR DETAIL  
1" = 1'-0"