
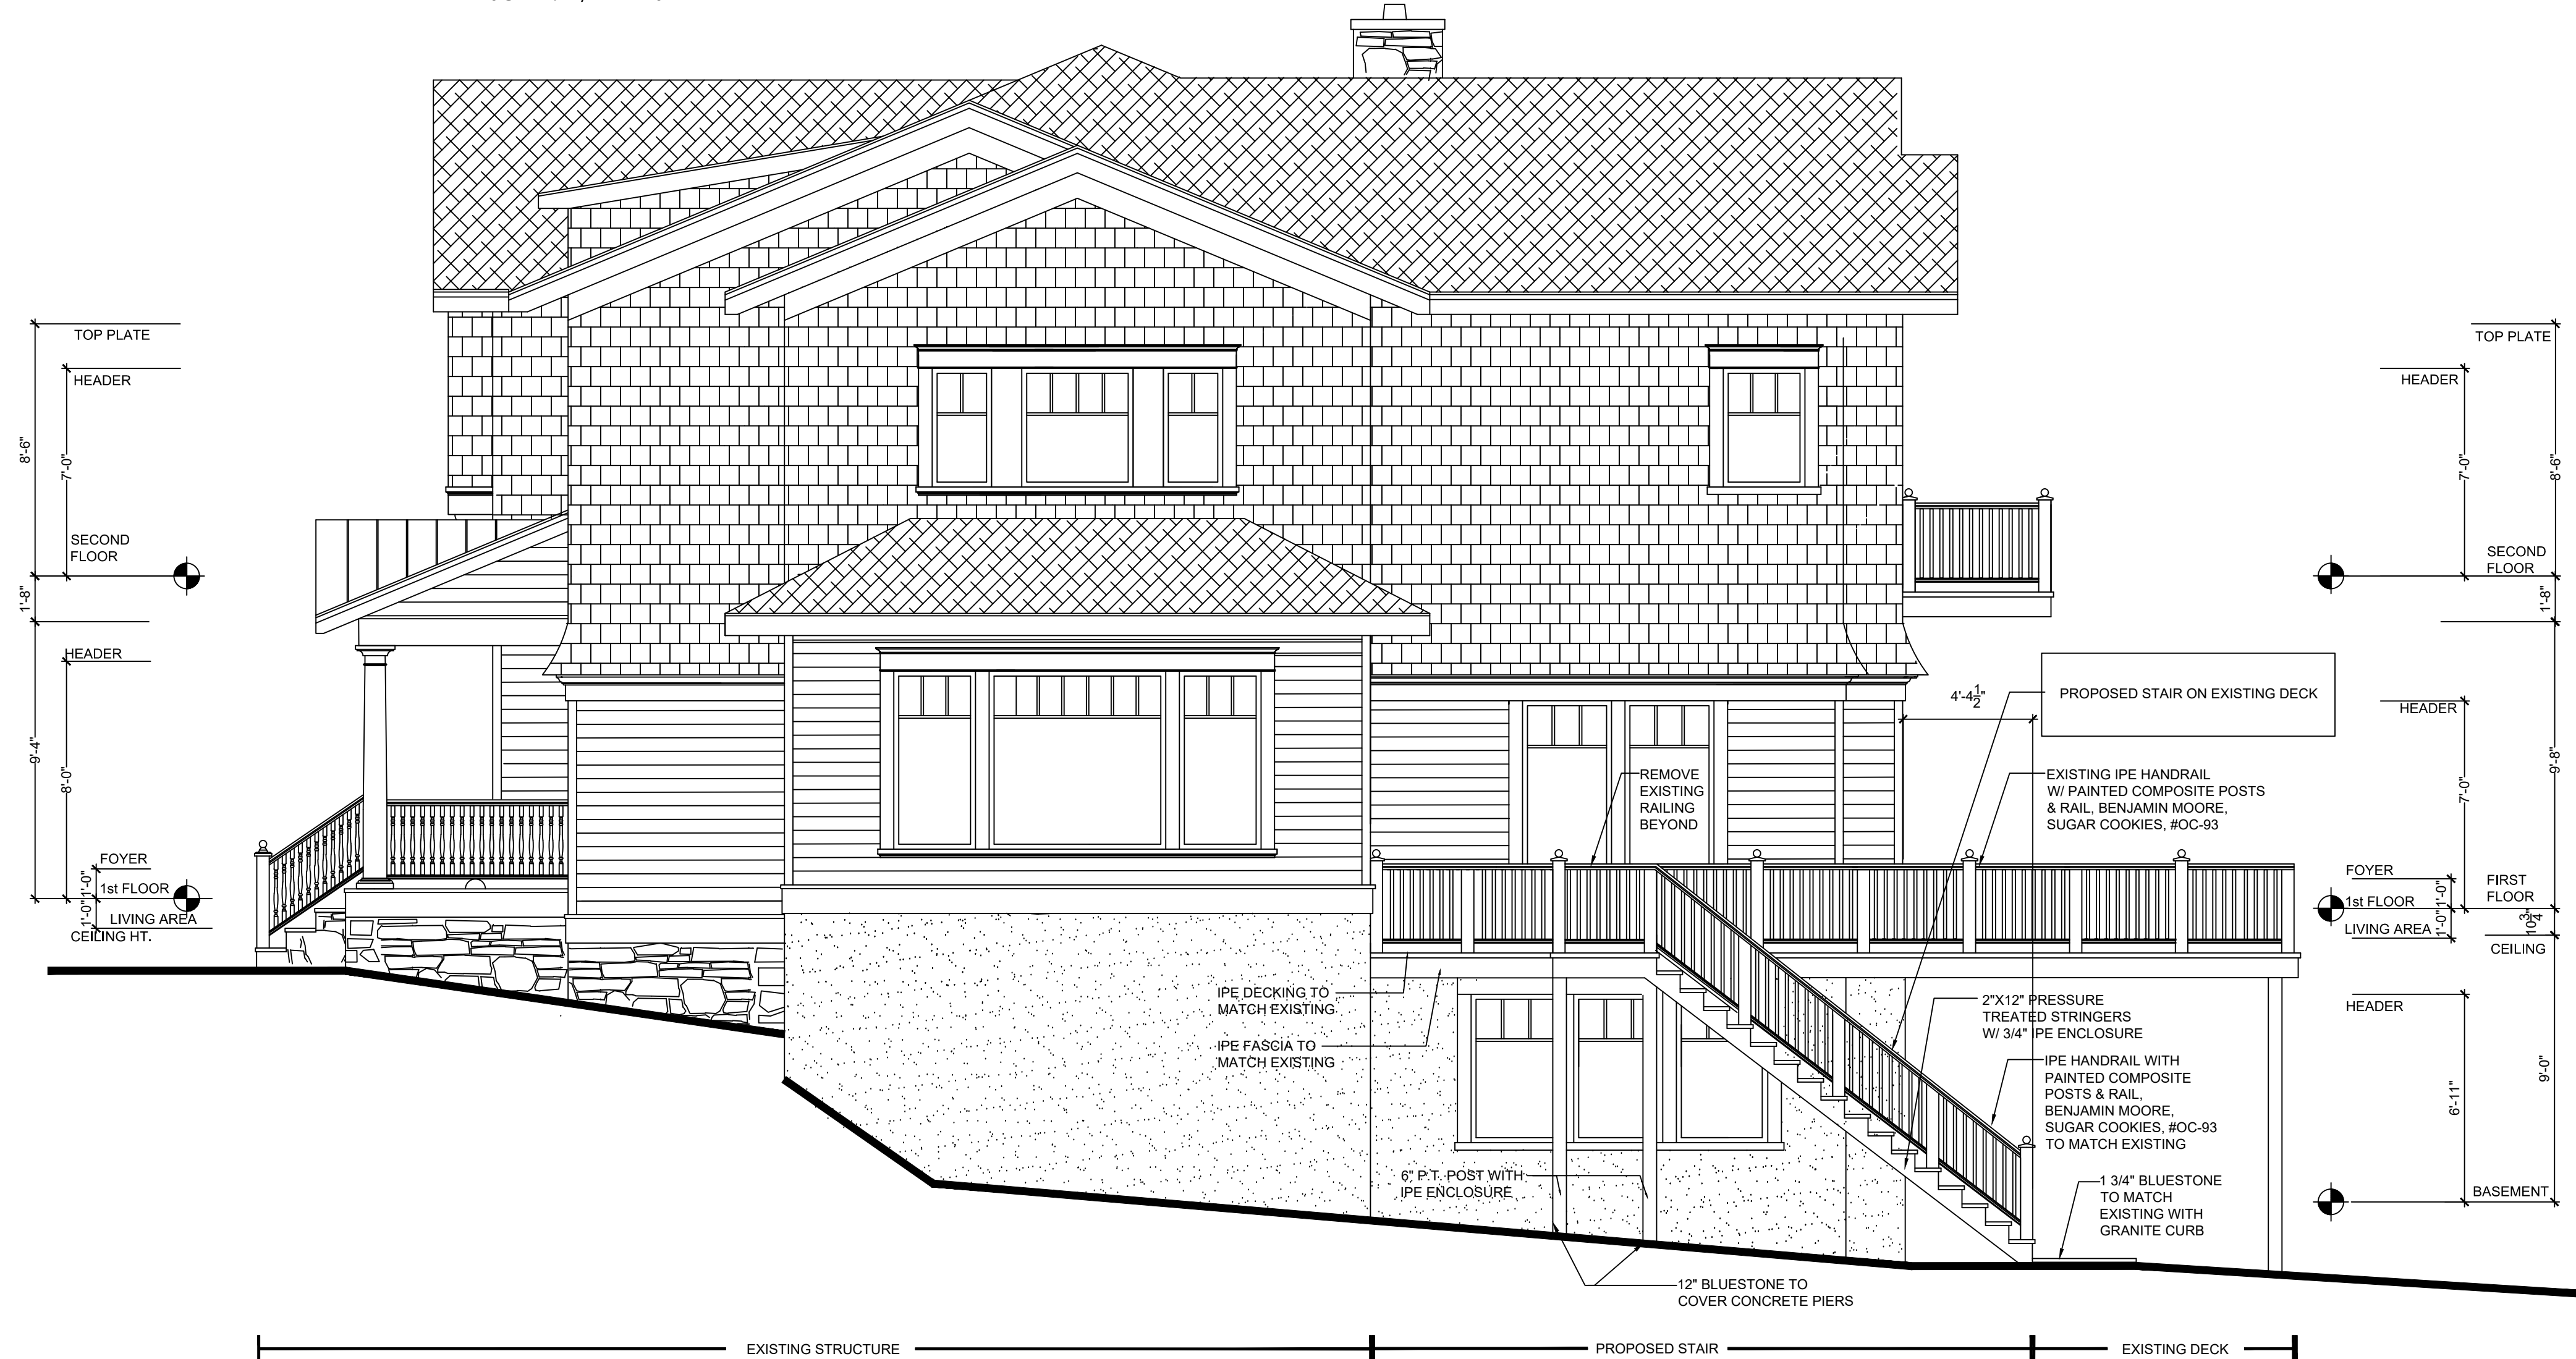
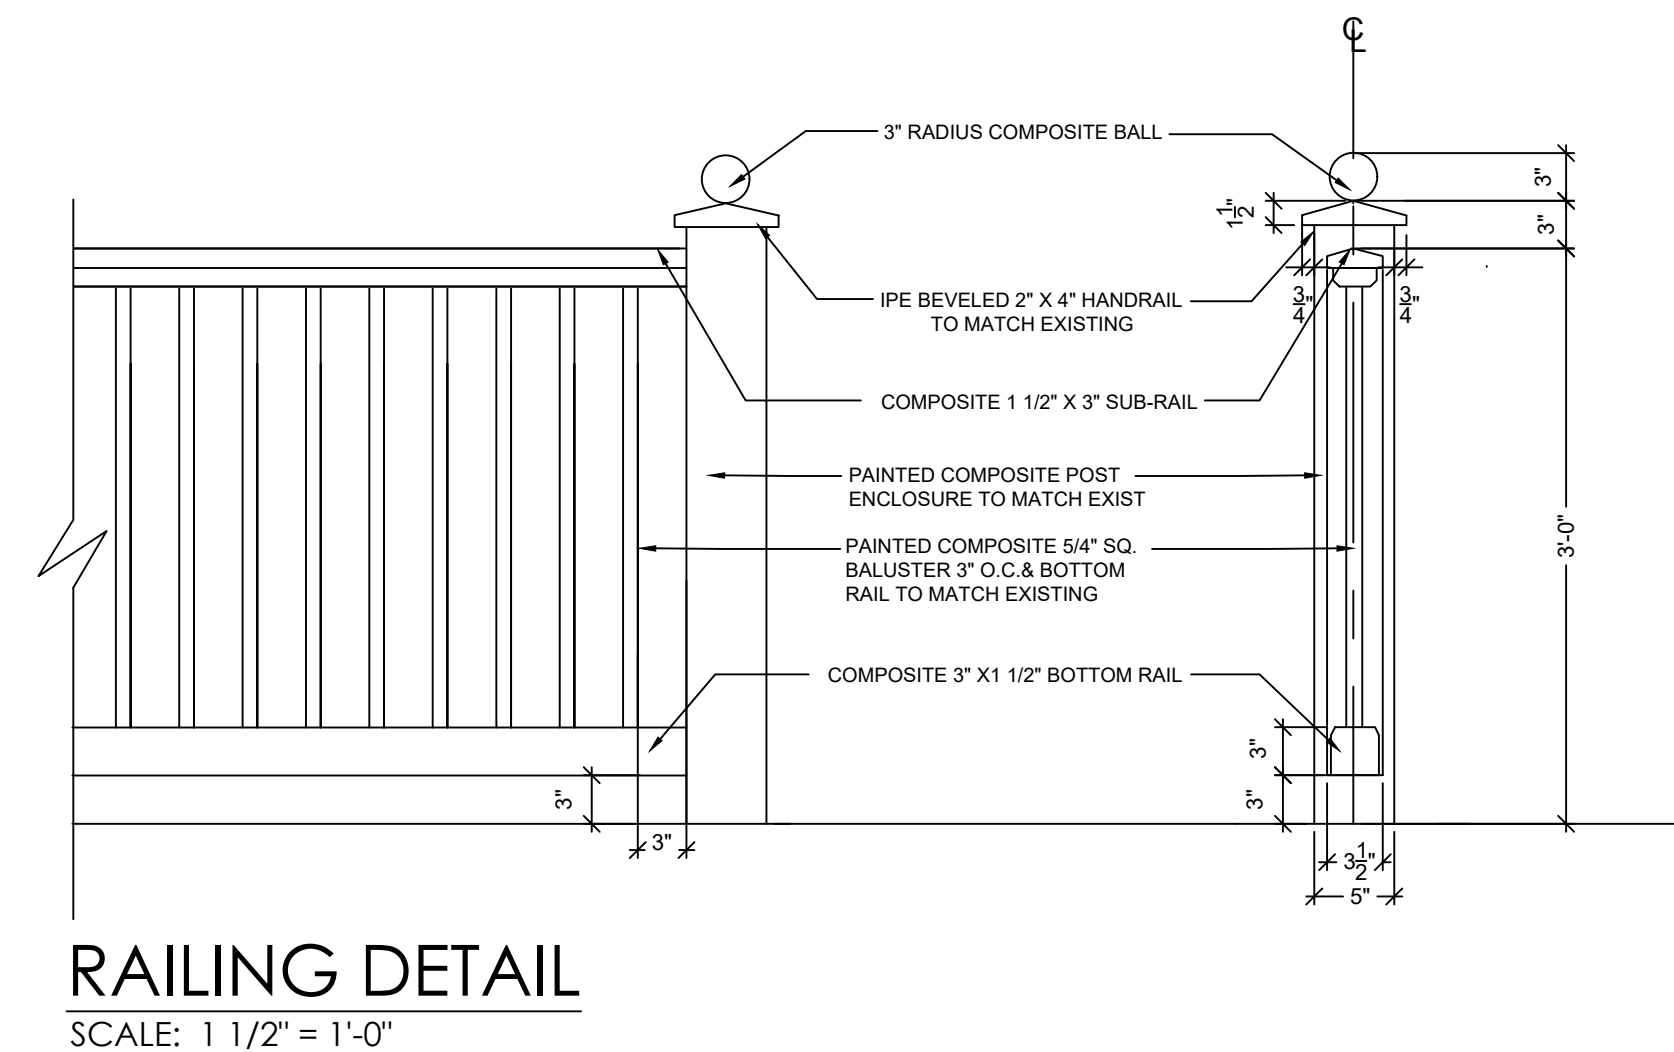
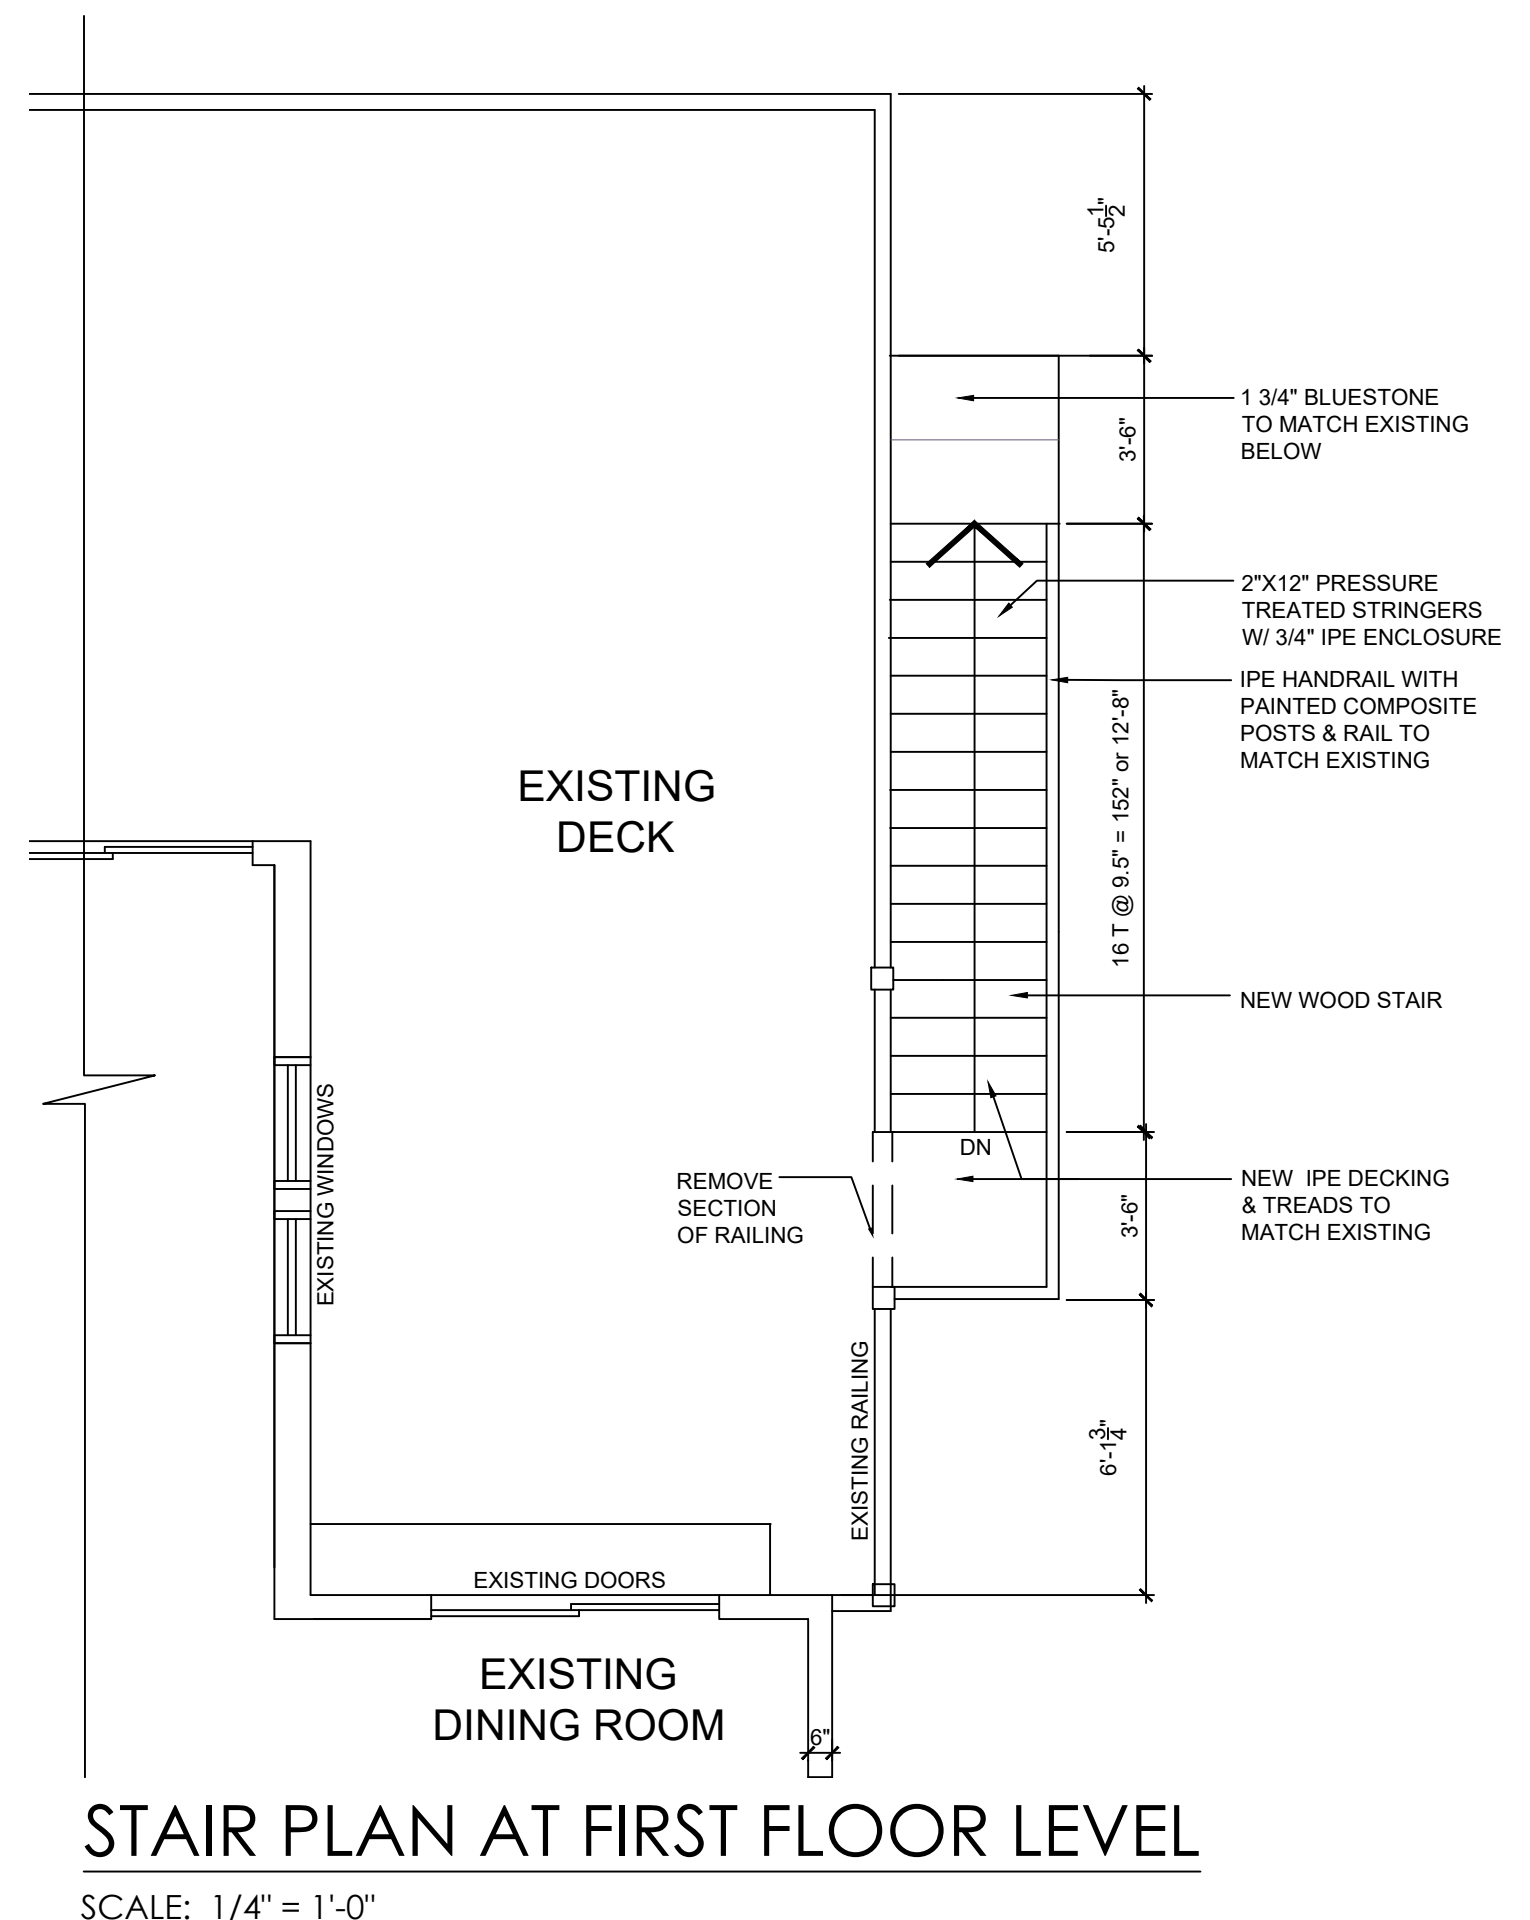


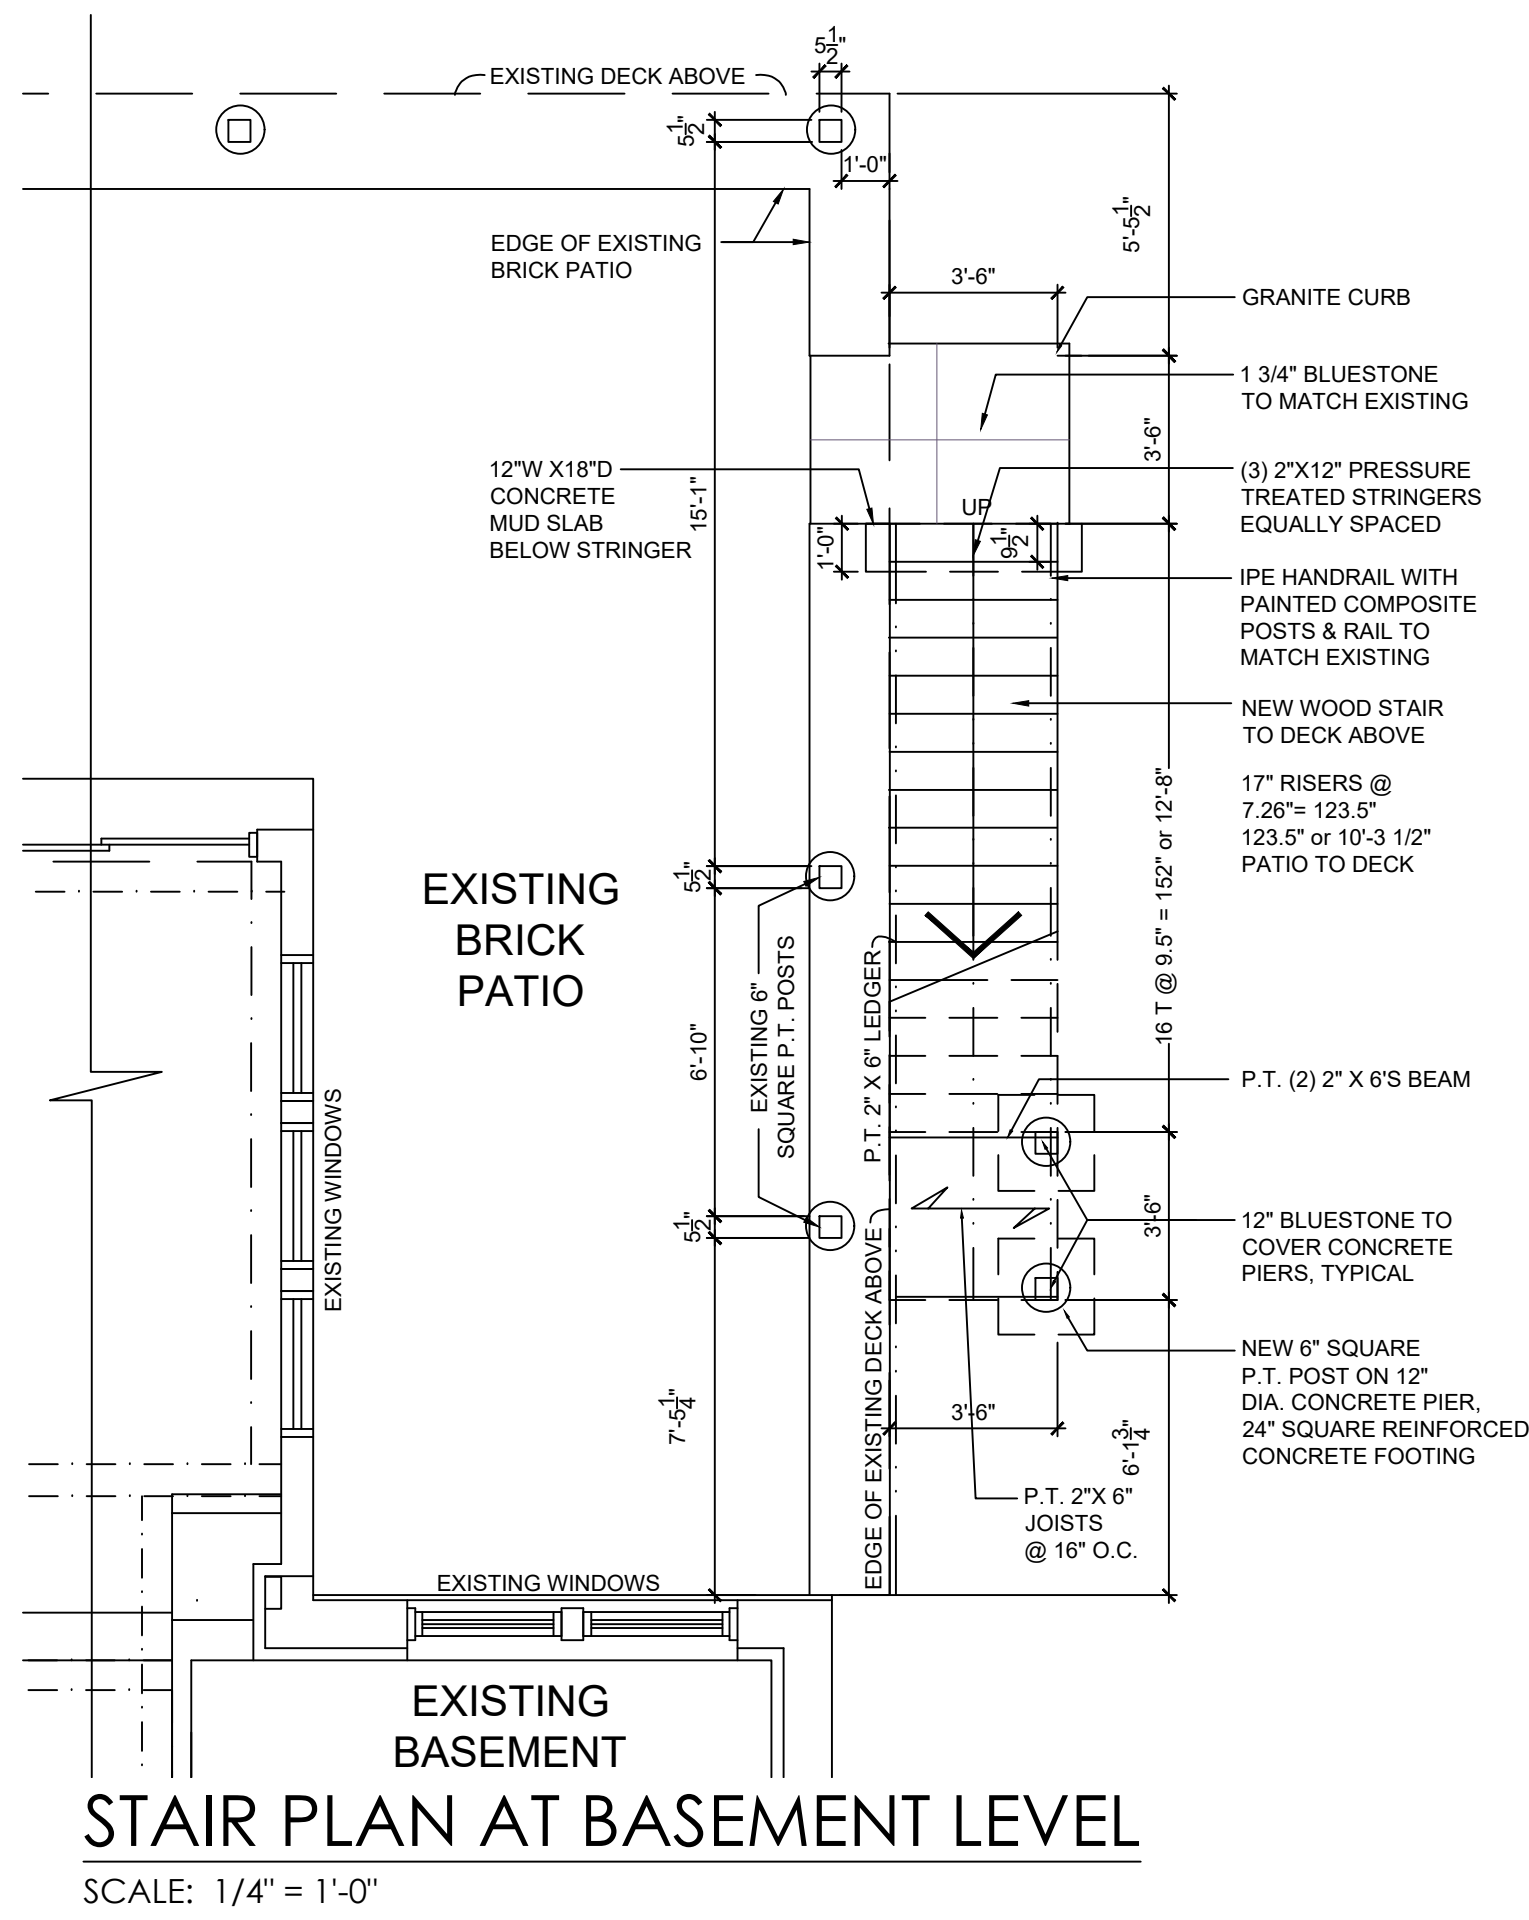

CGA
studio
ARCHITECTS

12 SPRING STREET
HASTINGS.on.HUDSON
N.Y. 10706
914.478.0799
cg@cgastudio.com
christinagriffinarchitect.com

DECK STAIR at the
ROSENBLATT RESIDENCE
228 CLINTON AVENUE, DOBBS FERRY, NY 10522

Project Submitted
BUILDING PERMIT SUB. 3-11-22
AHRB SUBMISSION 6-3-22



Scale As Shown
Drawing Title
DECK STAIR PLANS
EAST ELEVATION

A-1

Sheet Number