


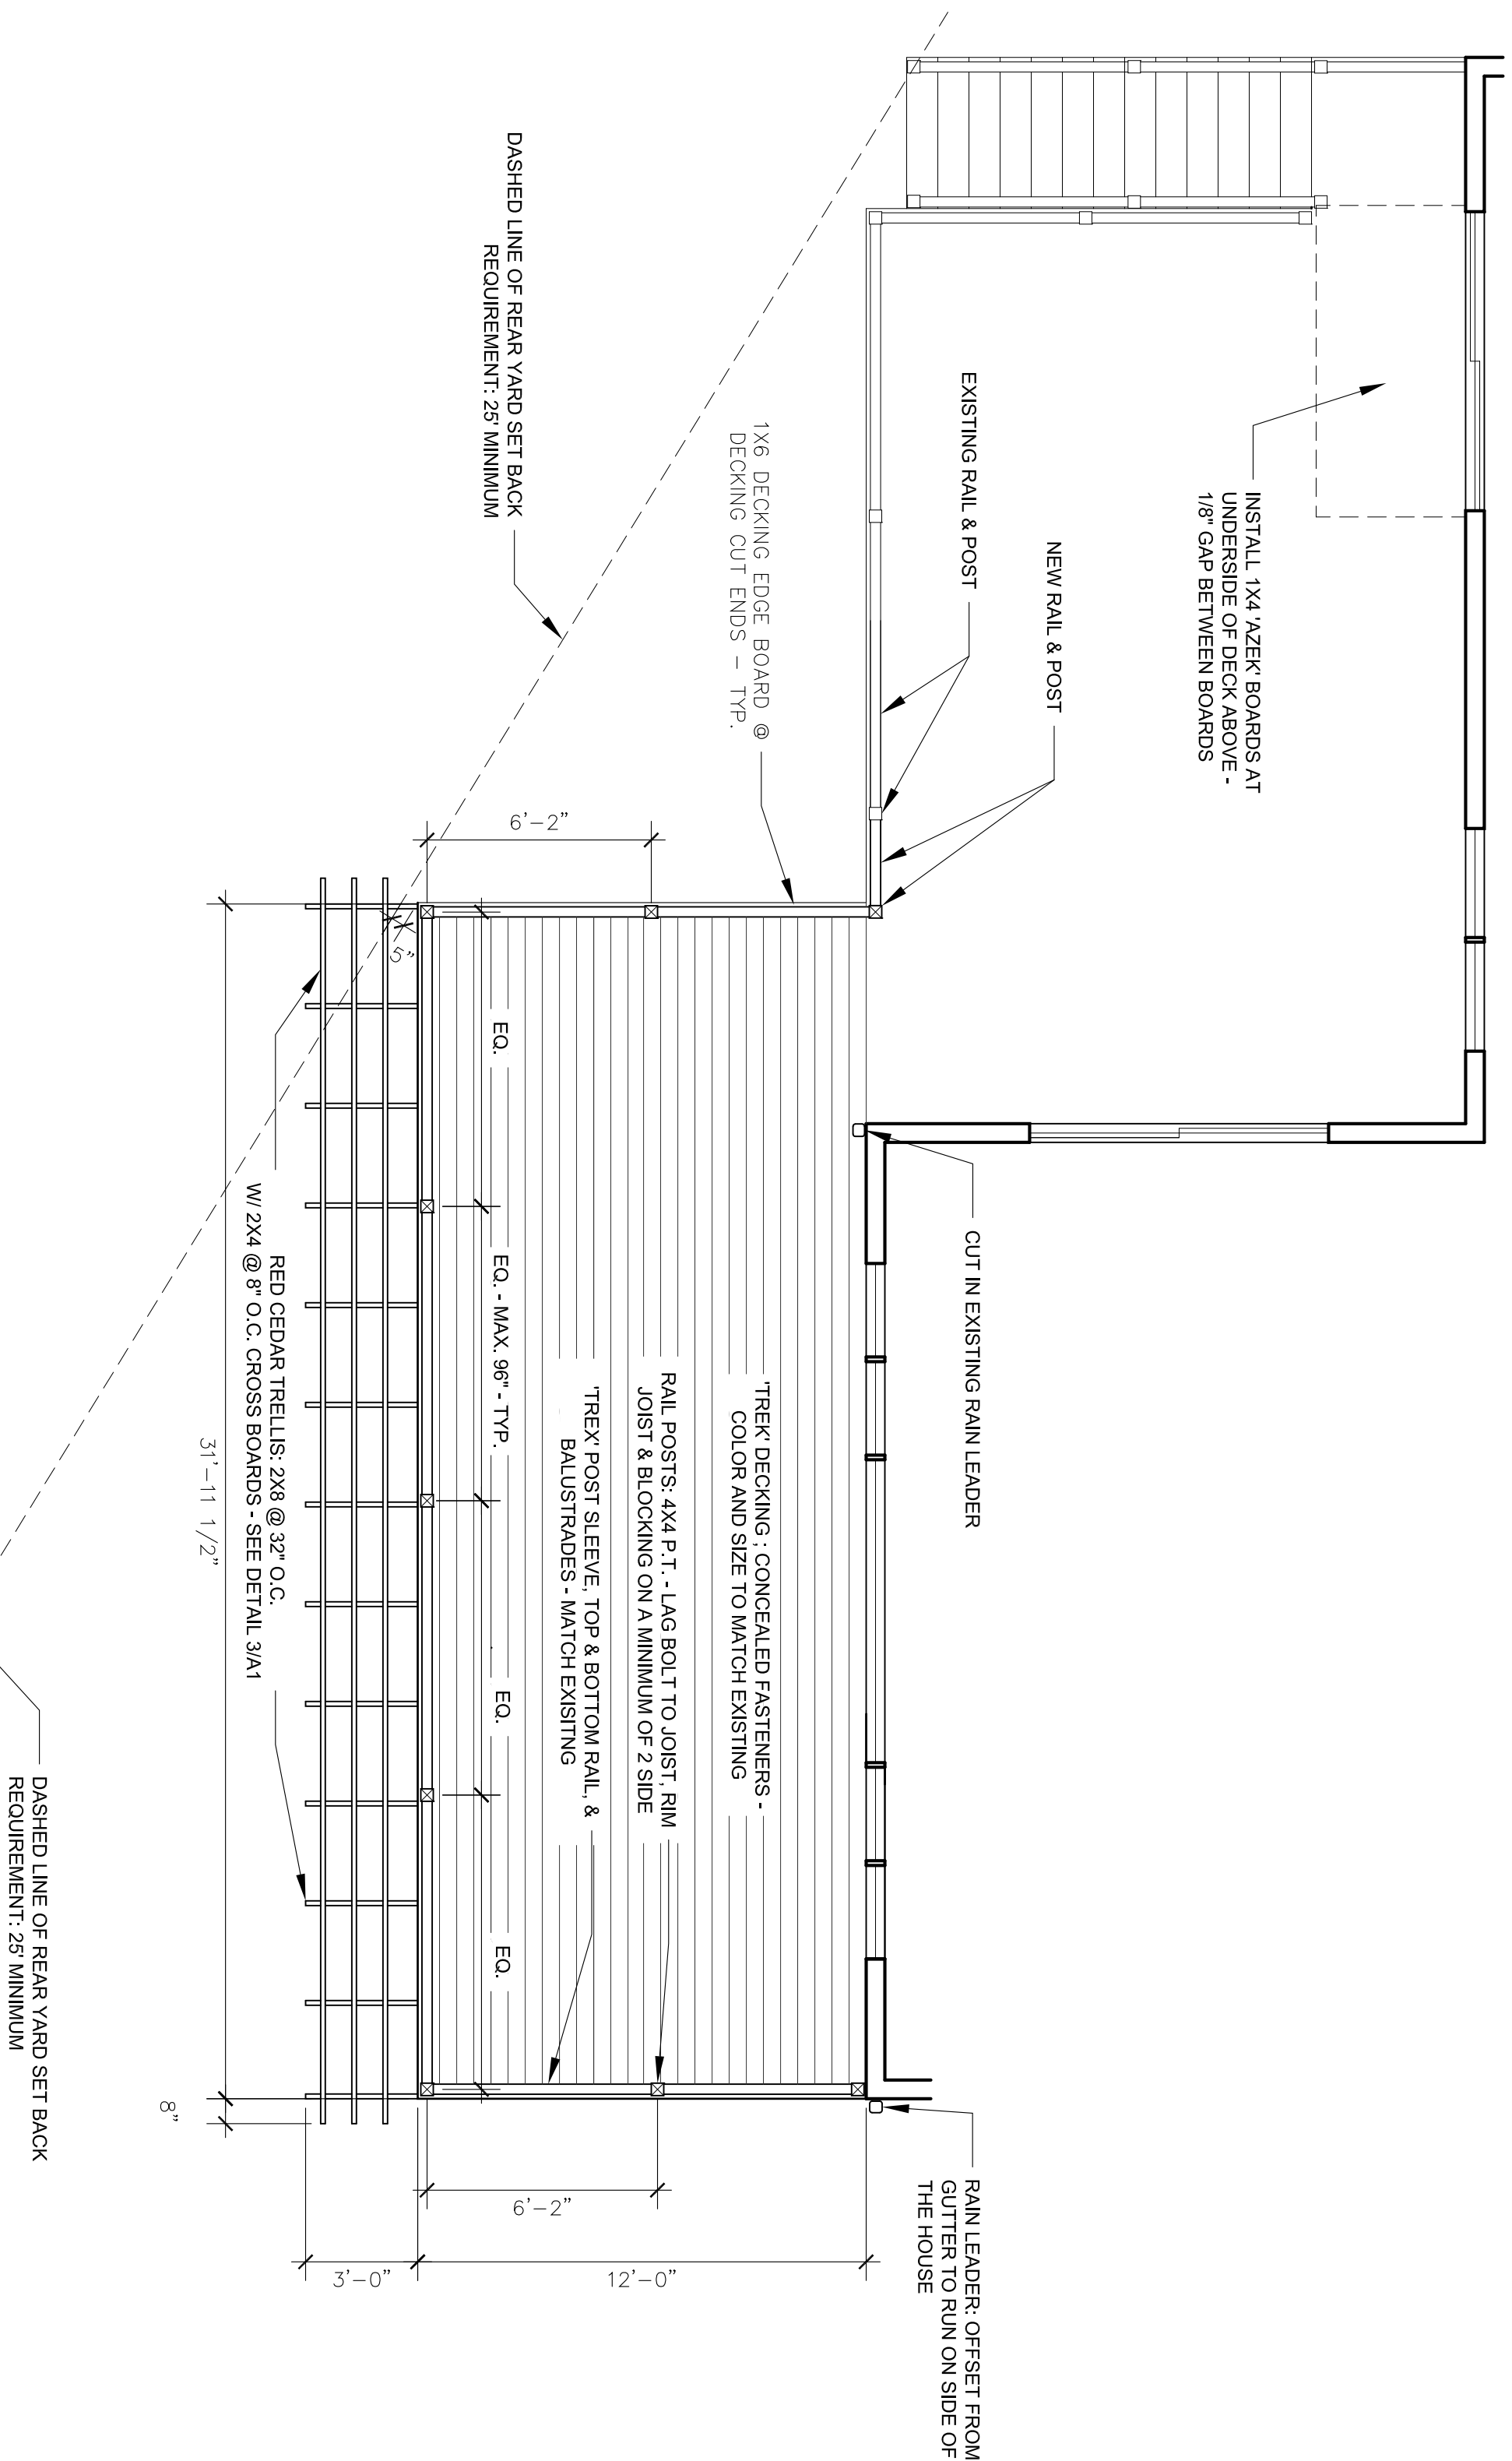
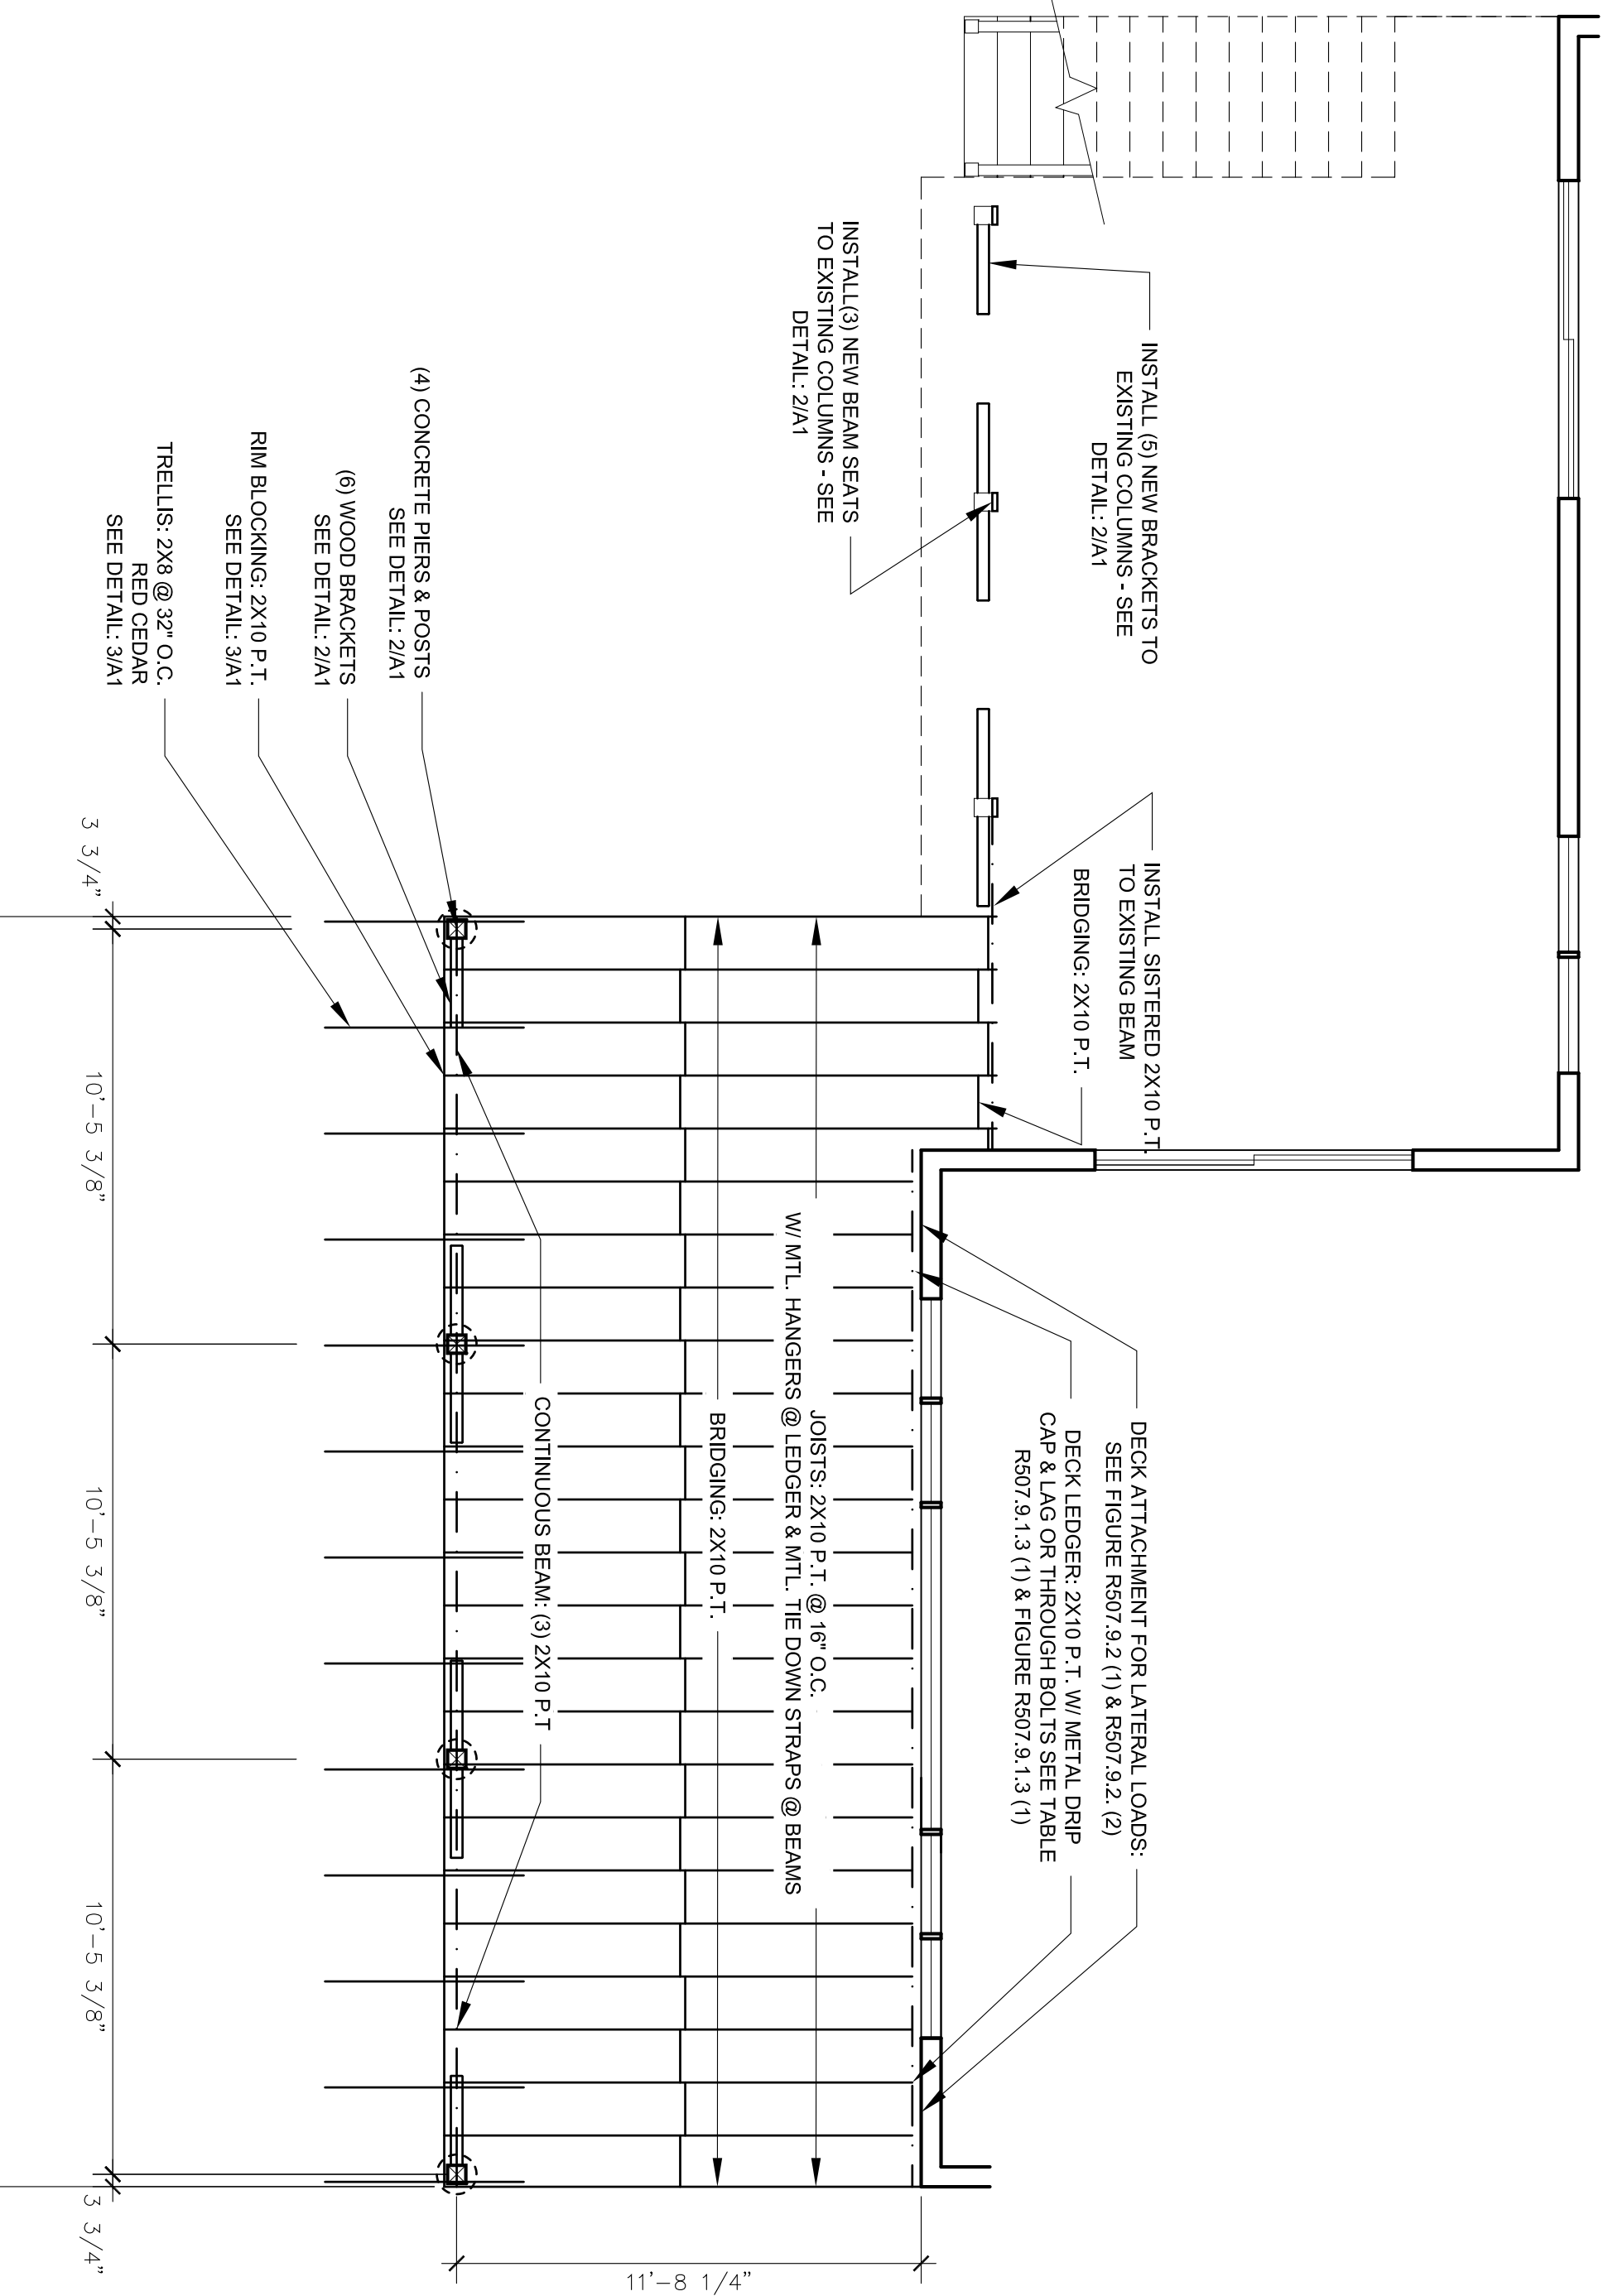


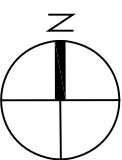


1 CONSTRUCTION PLAN
SCALE: 1/4"=1'-0"

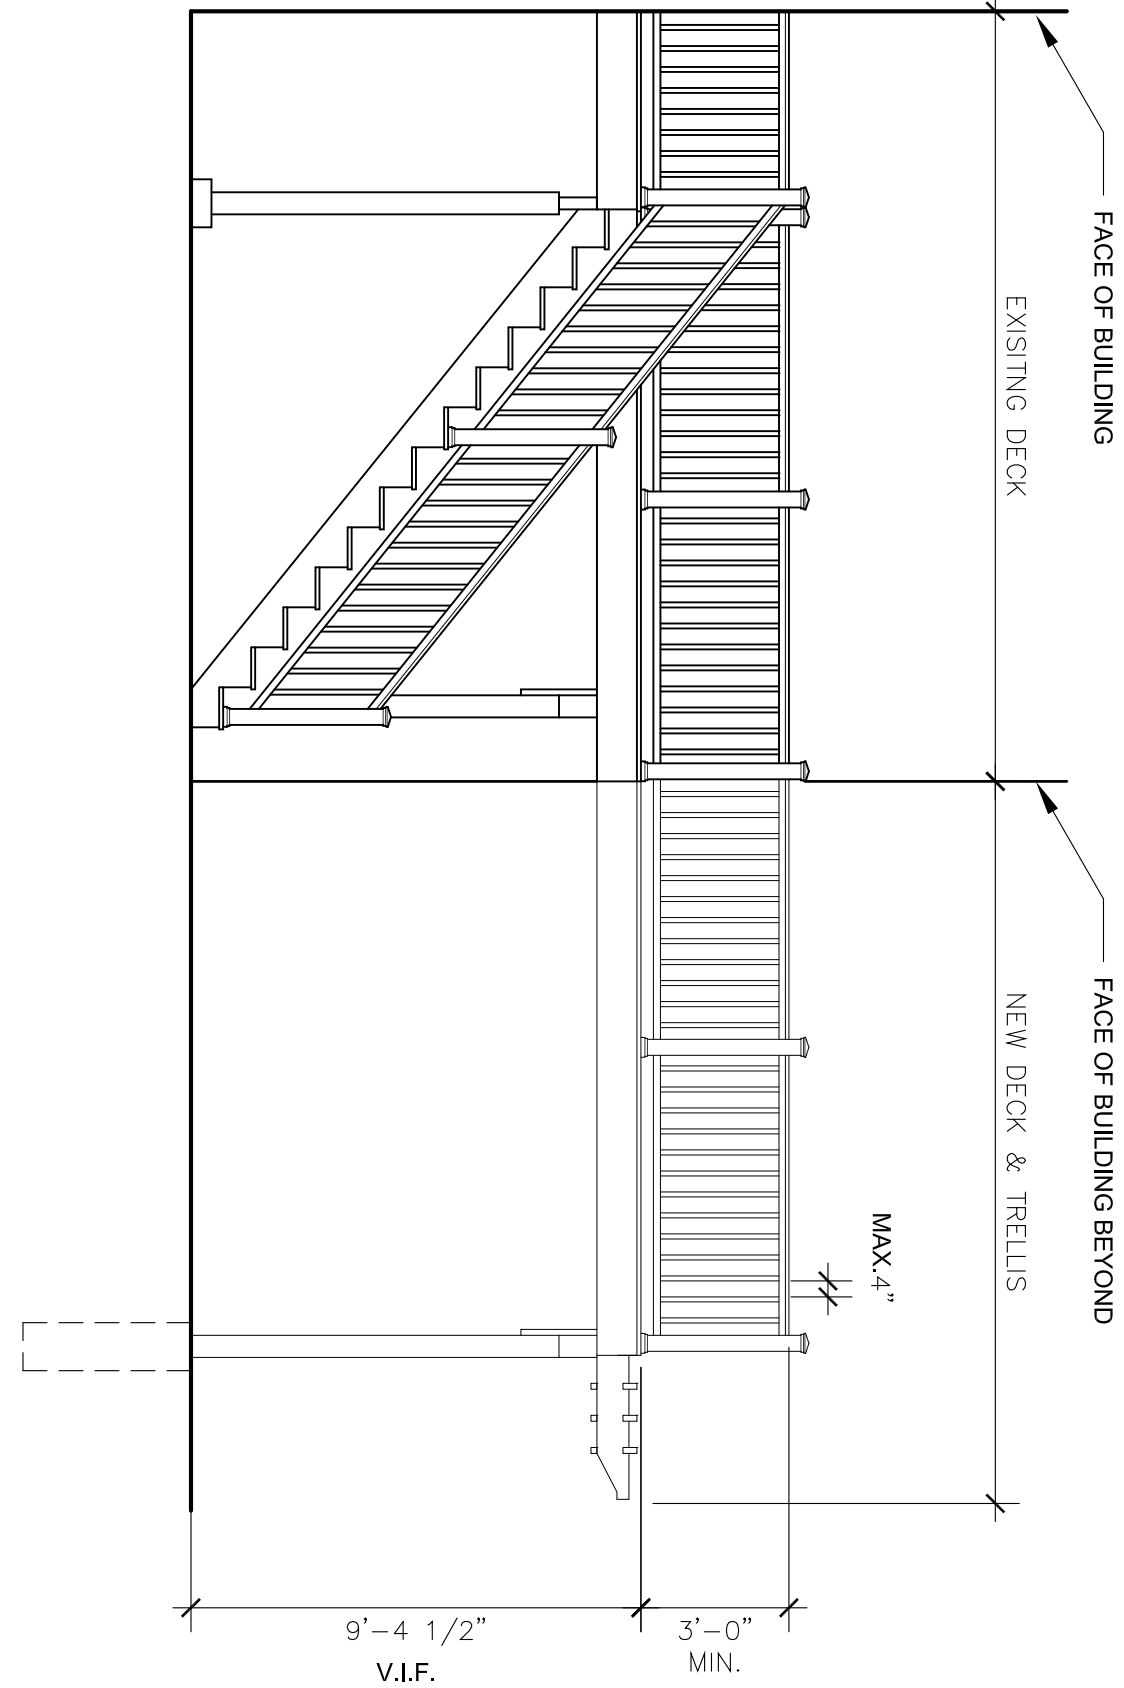


1 FOOTING & FRAMING PLAN
SCALE: 1/4"=1'-0"

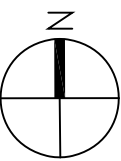

3 NORTH ELEVATION
SCALE: 1/4"=1'-0"

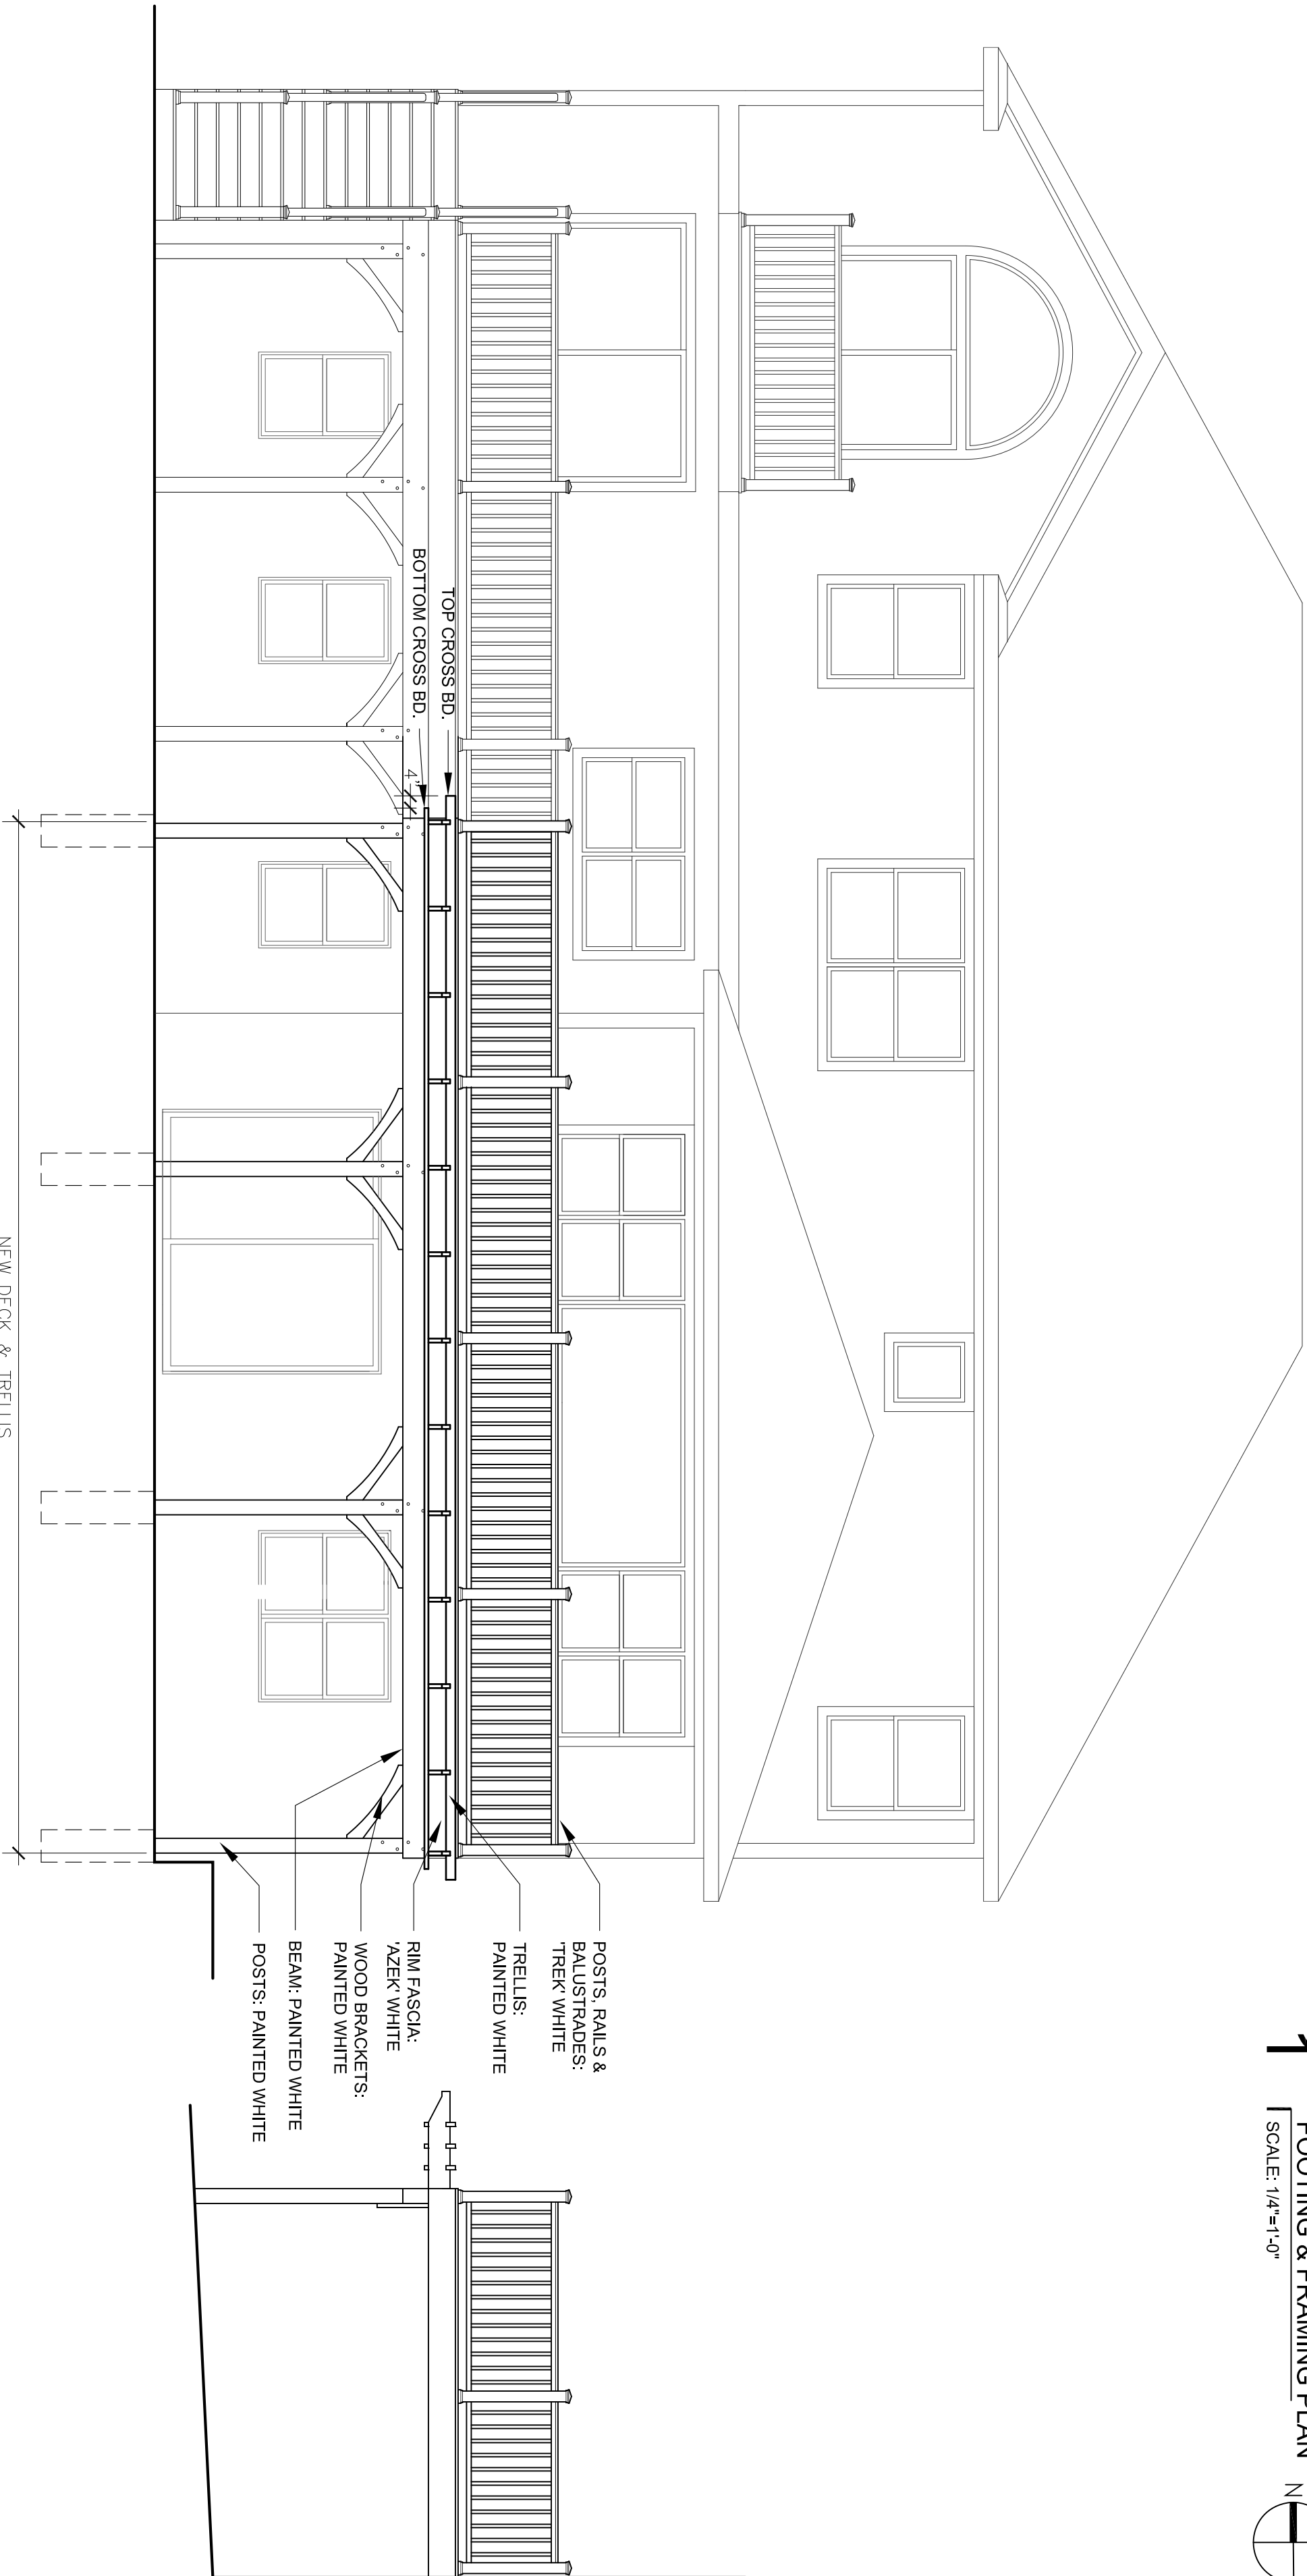

4 WEST ELEVATION
SCALE: 1/4"=1'-0"

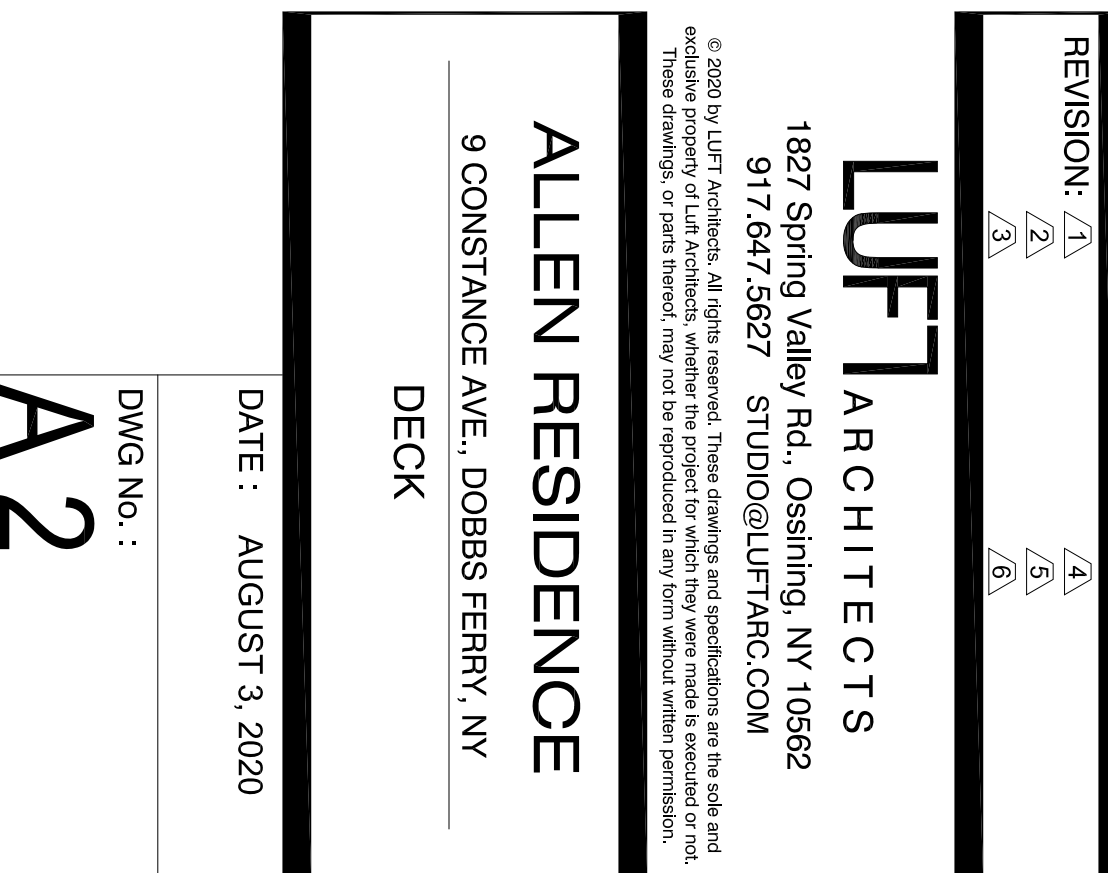

5 SOUTH ELEVATION
SCALE: 1/4"=1'-0"

REVISION:

1	2	3	4	5	6	7	8
---	---	---	---	---	---	---	---

LUF1 ARCHITECTS
1827 Spring Valley Rd., Ossining, NY 10562
917.647.5627 STUDIO@LUF1ARC.COM

ALLEN RESIDENCE
9 CONSTANCE AVE., DOBBS FERRY, NY

DECK

DATE : AUGUST 3, 2020

DWG No. :

A2

PAGE : 2 of 2

LAWRENCE BORGES, N.Y.S. LLC # 18732-1