


MIXED-USE BUILDING

185-191 ASHFORD AVENUE, DOBBS FERRY, NY 10522

CHRISTINA GRIFFIN ARCHITECT PC

10 Spring Street, Hastings-on-Hudson, NY 10706

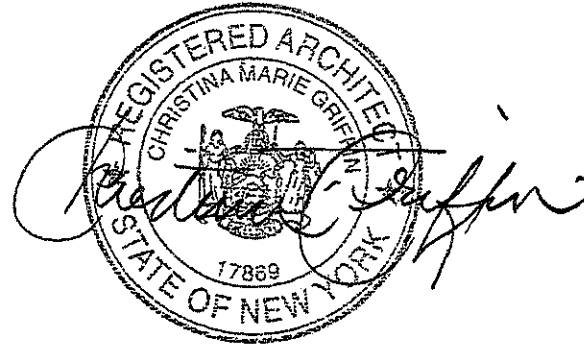

OWNER	ARCHITECT	DATES		LIST OF DRAWINGS
CORTESE CONSTRUCTION ANDREW CORTESE 145 PALISADE ST. SUITE 318E DOBBS FERRY NY 10522 914-478-4250 ANDREW@CORTESECONSTRUCTION.COM RECEIVED OCT 21 2020 Village of Dobbs Ferry Building Department	CGA STUDIO CHRISTINA GRIFFIN AIA LEED AP CPHC 10 SPRING STREET HASTINGS-ON-HUDSON, NY 10706 914.478.0799 CG@CGASTUDIO.COM	BOT SUBMISSION	8-14-20	A-0 TITLE SHEET, 3D RENDERING, DATES, LIST OF DRAWINGS S-1 ZONING COMPLIANCE S-2 LOCATION MAP, PHOTOS OF EXISTING CONDITIONS, RESIDENTIAL UNIT AREA CALCULATIONS S-3 STREETScape, AERIAL VIEW OF NEIGHBORING PROPERTIES A-1 SITE PLAN / FIRST FLOOR PLAN A-2 SECOND FLOOR PLAN A-3 THIRD FLOOR PLAN A-4 ROOF PLAN A-5 SOUTH ELEVATION A-6 WEST ELEVATION A-7 EAST ELEVATION A-8 NORTH ELEVATION
		REVISED BOT SUBMISSION	10-16-20	

ZONING DISTRICT: DT TAX DESIGNATION: SECTION 3.90 BLOCK: 55, LOT 32.4

CHRISTINA GRIFFIN ARCHITECT PC
10 Spring Street
Hastings-on-Hudson, New York 10706
914.478.0799
www.christinagriffinarchitect.com

Drawing Title
ZONING DATA

Scale:
AS SHOWN

S-1



LOCATION MAP

SCALE: NTS

RESIDENTIAL UNIT AREA CALCULATIONS

FIRST FLOOR

UNIT 1 - AFFORDABLE UNIT

2-bedroom/2-bath

1,297 SF

SECOND FLOOR

UNIT 2

2-Bedroom/2.5 Bath

1,211 SF

+ 168 SF Balcony

+ 565 SF Roof Deck

UNIT 3

2-Bedroom/2 Bath

1,351 SF

+ 276 SF Roof Deck

UNIT 4

2-Bedroom/2 Bath

1,352 SF

UNIT 5

2-Bedroom/2.5 Bath

1,308 SF

+33 SF Balcony

THIRD FLOOR

UNIT 6

2-Bedroom/2.5 Bath

1,211 SF

+ 168 SF Balcony

+ 390 SF Roof Deck

UNIT 7

2-Bedroom/2 Bath

1,351 SF

+933 SF Roof Deck

UNIT 8

2-Bedroom/2 Bath

1,352 SF

+ 917 SF Roof Deck

UNIT 9

2-Bedroom/2.5 Bath

1,308 SF

+33 SF Balcony

+ 506 SF Roof Deck

COMMON ROOF DECK

1,113 SF

AVERAGE SIZE OF MARKET RATE

2-BEDROOM UNIT

UNIT 2 1,211 SF

UNIT 3 1,351 SF

UNIT 4 1,352 SF

UNIT 5 1,308 SF

UNIT 6 1,211 SF

UNIT 7 1,351 SF

UNIT 8 1,352 SF

UNIT 9 1,308 SF

TOTAL 10,444 SF / 8 UNITS = 1,306 SF

AFFORDABLE UNIT AREA

AFFORDABLE UNITS REQUIRED

TO BE MIN. 80% AREA

OF COMPARABLE MARKET RATE UNIT




80% OF AVERAGE SIZE

MARKET RATE UNIT

2-BEDROOM UNIT (1,306 SF) = 1,045 SF

1,045 SF 2-BEDROOM = MINIMUM SIZE

OF AFFORDABLE UNIT

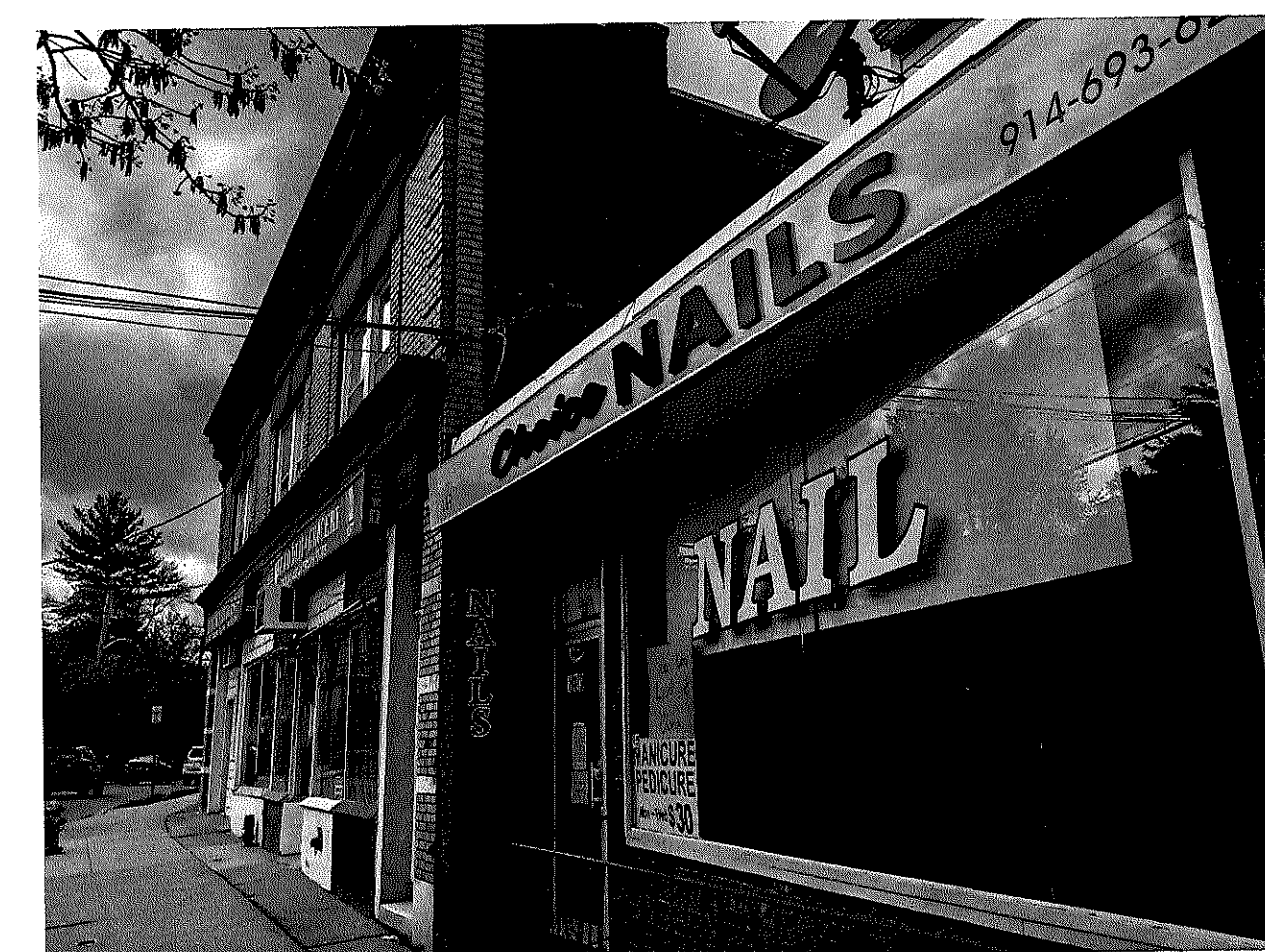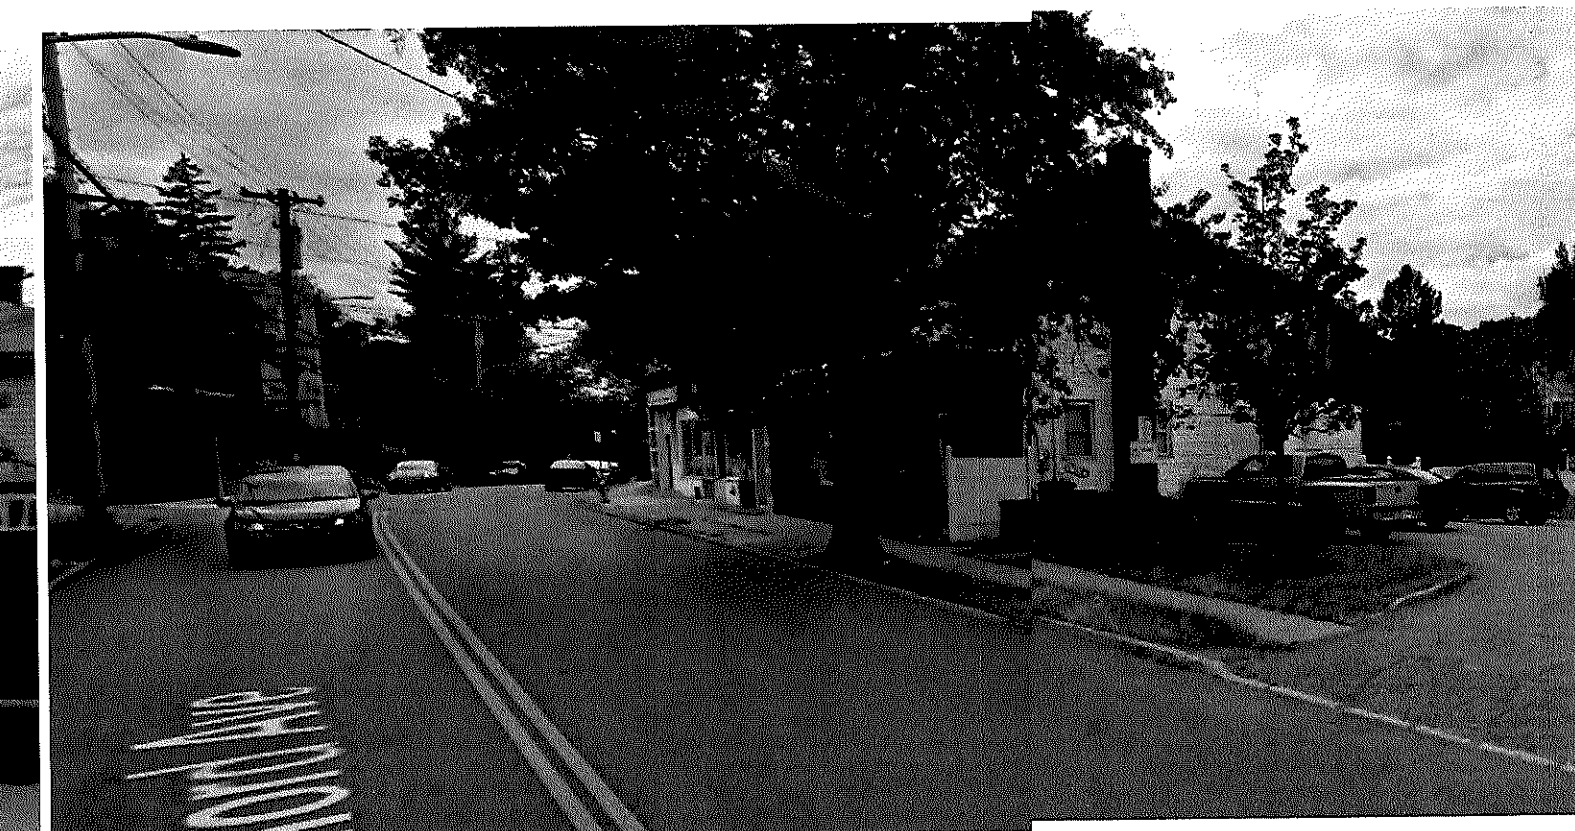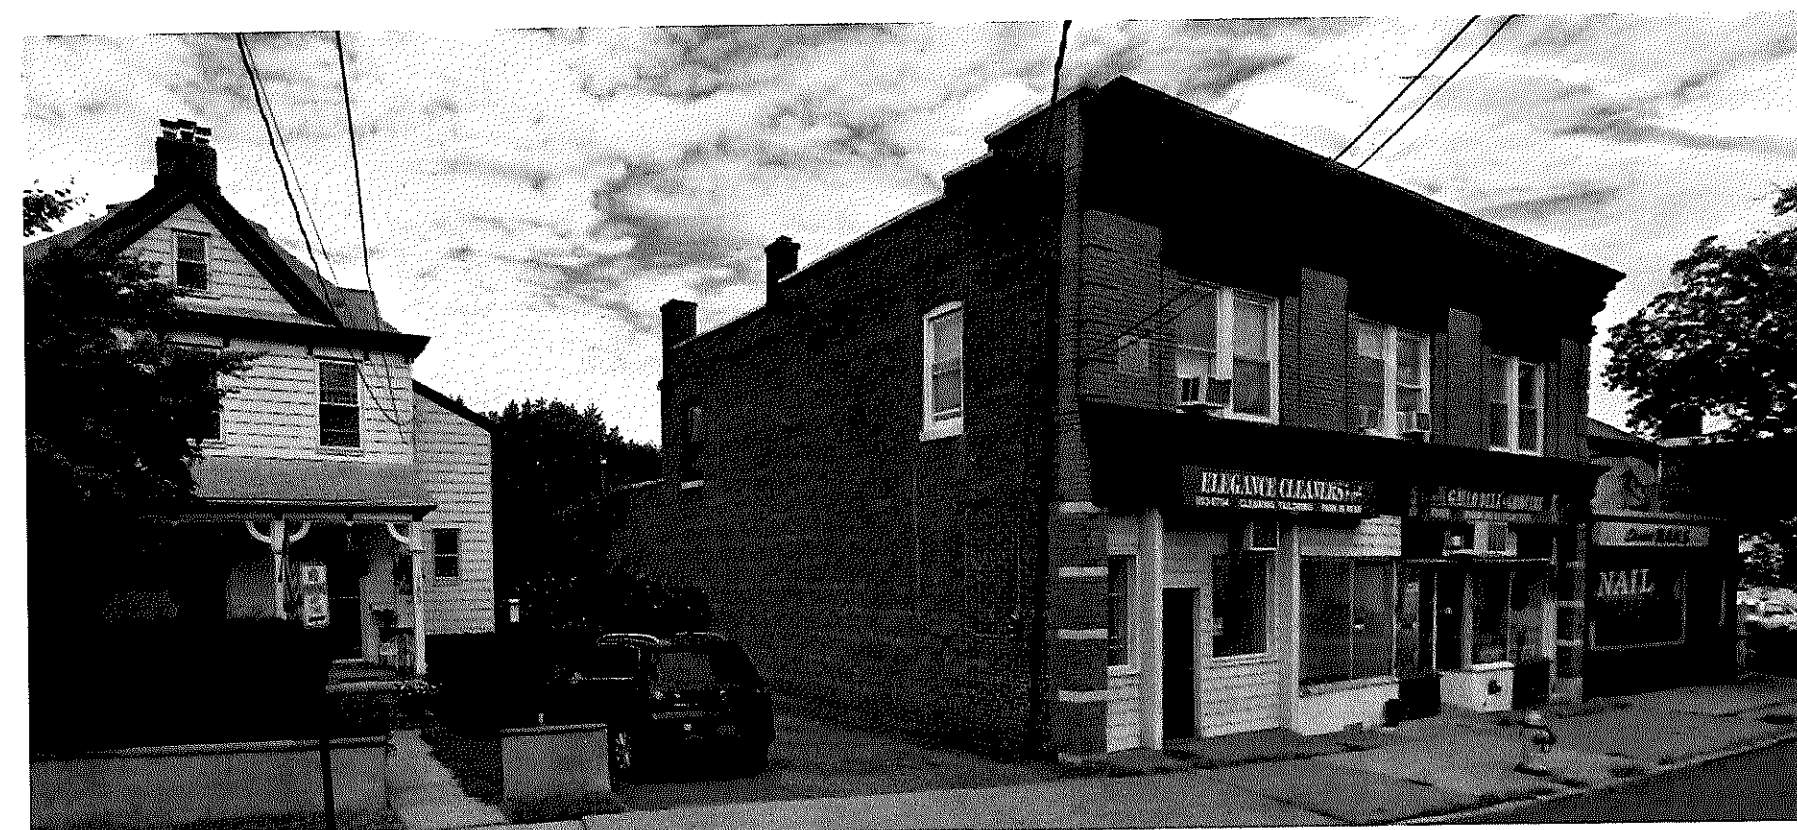

PHOTOS OF EXISTING CONDITIONS


SCALE: NTS

MIXED-USE BUILDING AT
185 - 191 ASHFORD AVENUE
DOBBS FERRY, NY 10522

CHRISTINA GRIFFIN ARCHITECT PC
10 Spring Street
Hastings-on-Hudson, New York 10706
914.478.0799
www.christinagriffinarchitect.com

Date: _____
DESIGN DRAWINGS 5-29-20
DESIGN DRAWINGS 6-24-20
NOT SUBMITTED 6-24-20
REVISED NOT SUBMITTED 10-16-20

Project Title:
PHOTOS / MAP
Scale:
AS SHOWN

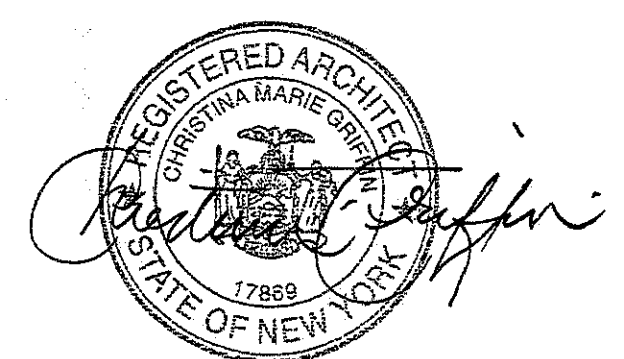

S-2



ASHFORD AVE




STREETSCAPE of NEIGHBORING PROPERTIES

SCALE: $\frac{1}{16}" = 1'-0"$



AERIAL VIEW of NEIGHBORING PROPERTIES

SCALE: N.T.S.

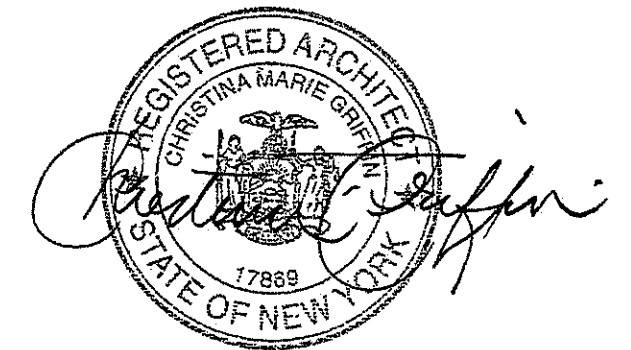


CHRISTINA GRIFFIN ARCHITECT
10 Spring Street
Hastings-on-Hudson, New York 10706
914.478.0799 tel 914.478.0806 fax
www.christinagriffinarchitect.com

Date: DESIGN DRAWINGS 5-25-20
DESIGN DRAWINGS 6-24-20
BOT SUBMISSION 8-14-20
REVISED BOT SUBMISSION 10-16-20

Drawing Title
STREETSCAPE
Scale:
AS SHOWN

MIXED-USE BUILDING AT
185 - 191 ASHFORD AVENUE
DOBBS FERRY, NY 10522

S-3

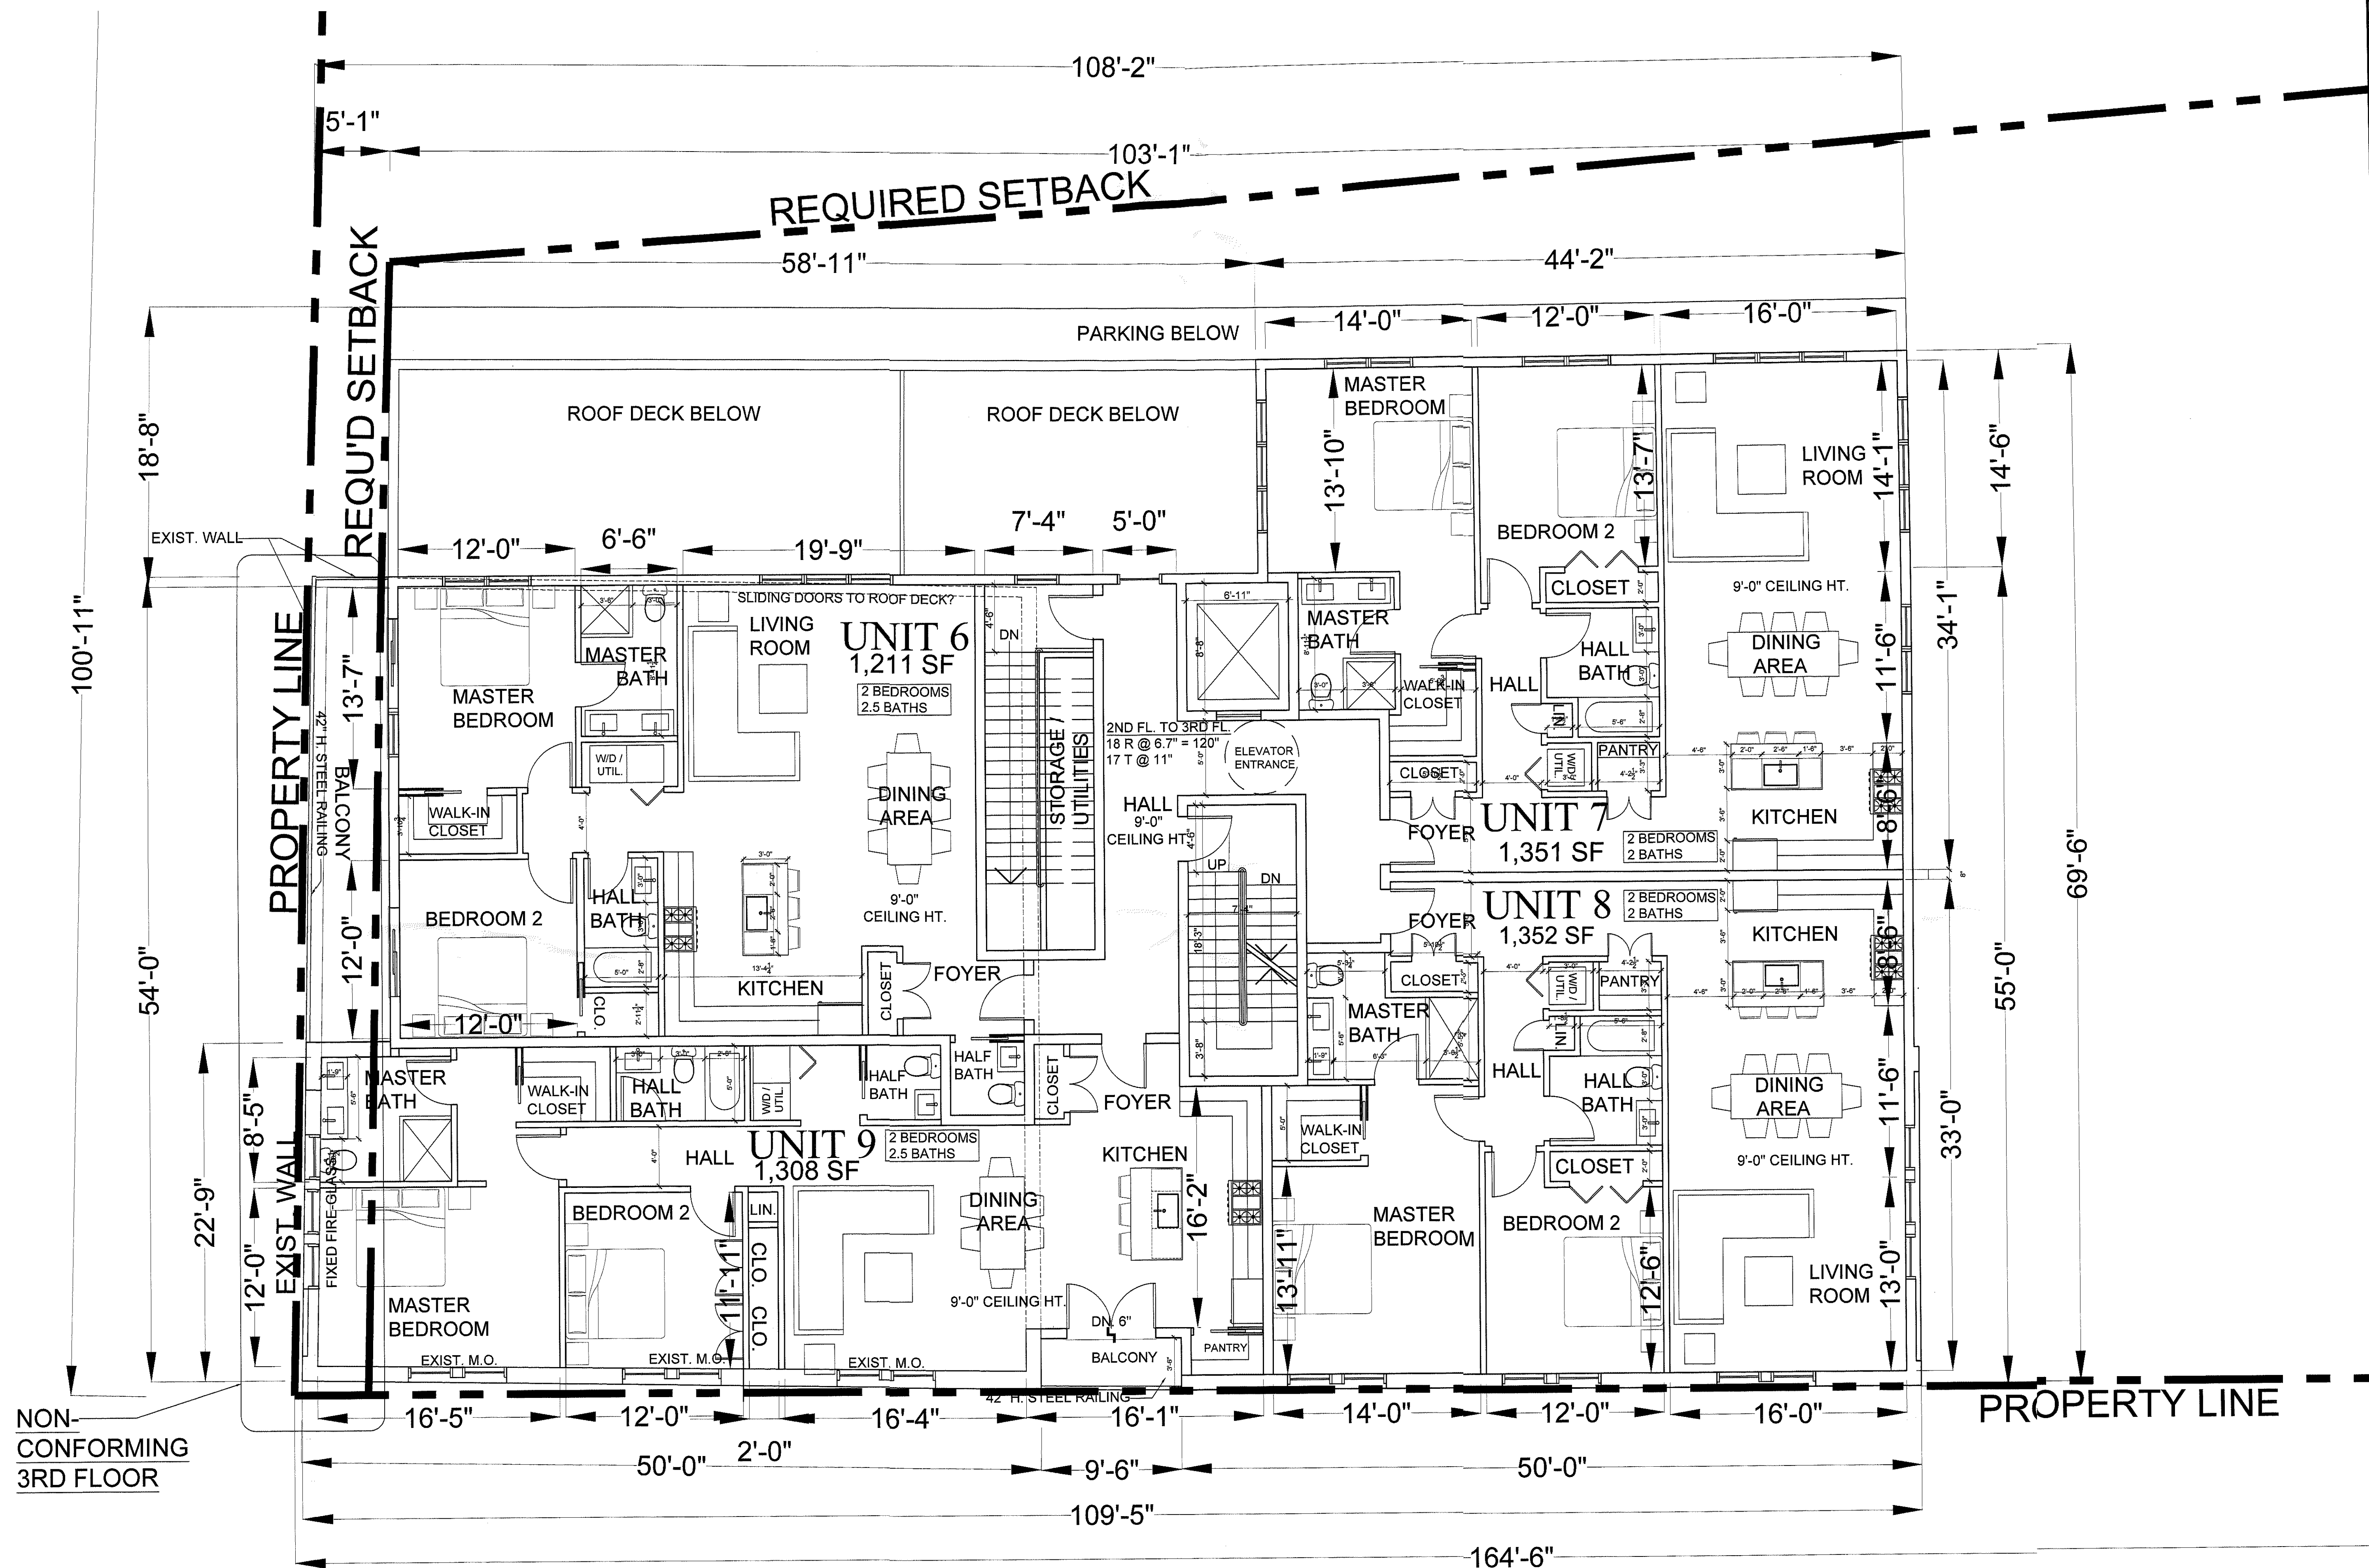

MIXED-USE BUILDING AT
185 - 191 ASHFORD AVENUE
 DOBBS FERRY, NY 10522


CHRISTINA GRIFFIN ARCHITECT PC
 10 Spring Street
 Hastings-on-Hudson, New York 10706
 914.478.0799
 www.christinagriffinarchitect.com


Date: BOT SUBMISSION 8-14-20
 REVISIONS 9-23-20
 REVISED BOT SUBMISSION 10-16-20

Drawing Title: **THIRD FLOOR PLAN**


Scale: **AS SHOWN**

A-3

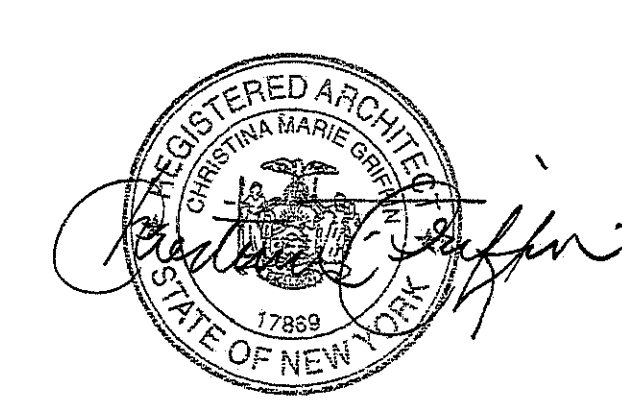

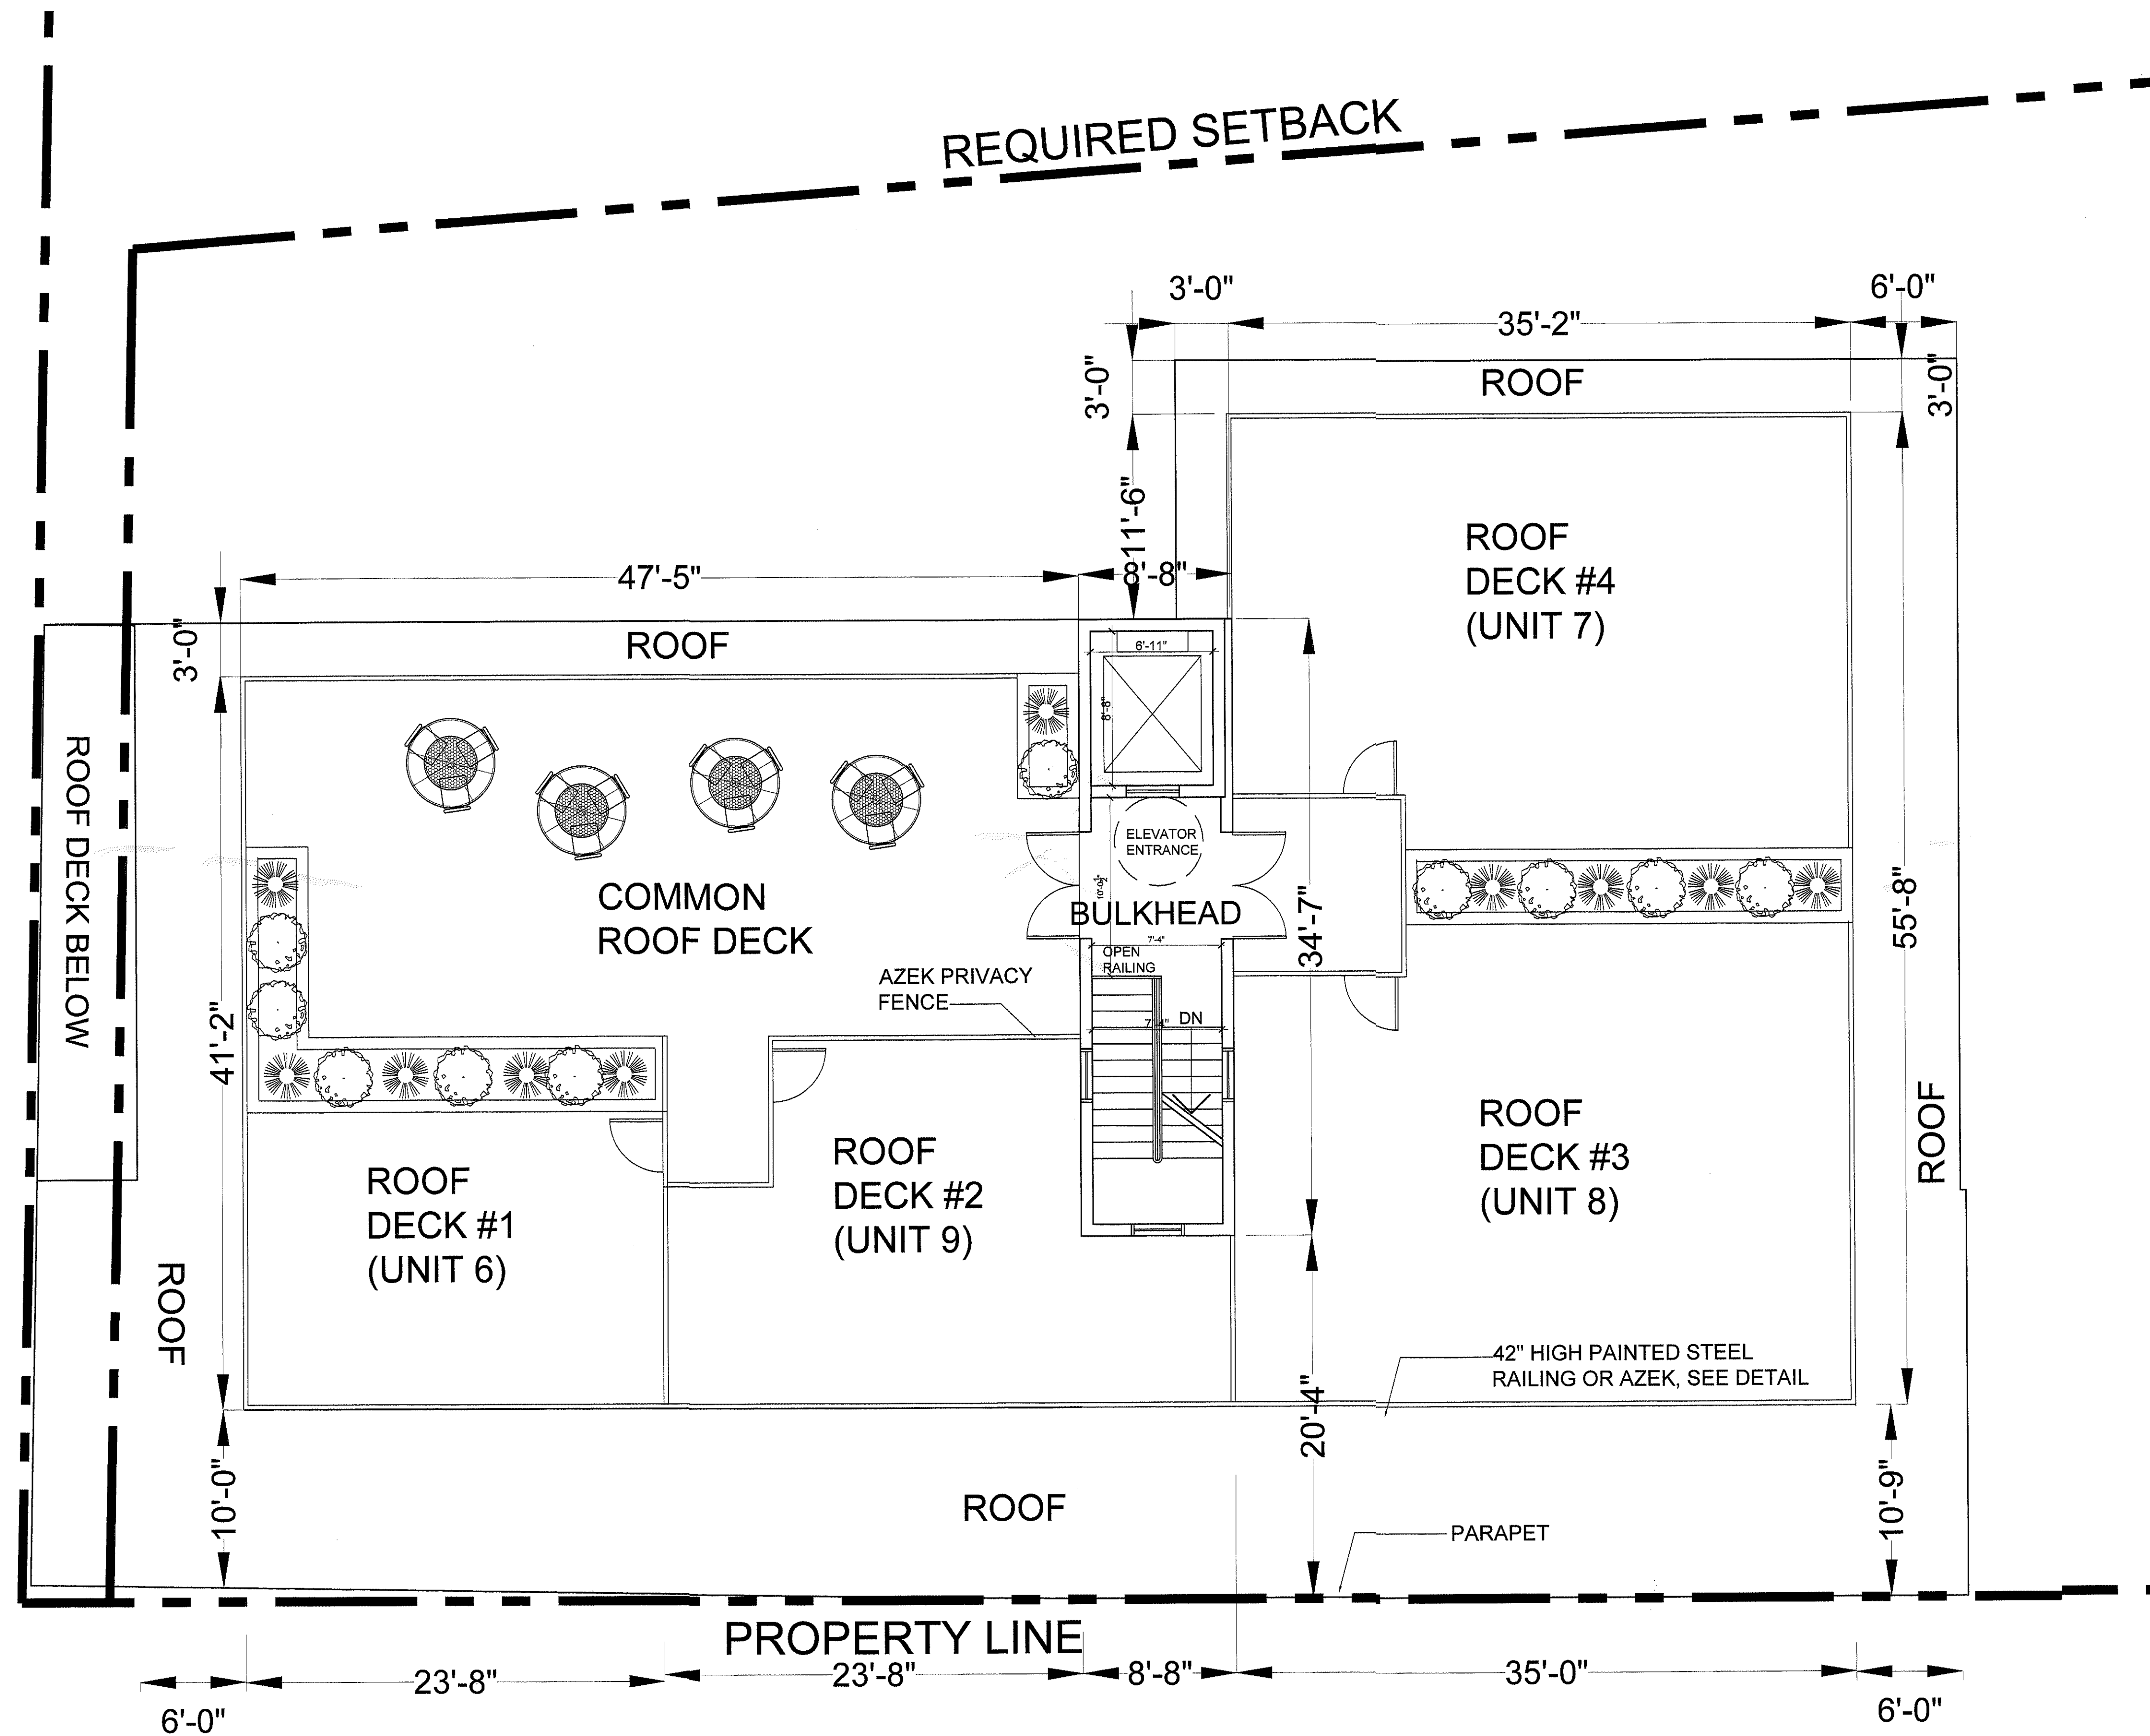

ROOF PLAN
SCALE: 3/16" = 1'-0"

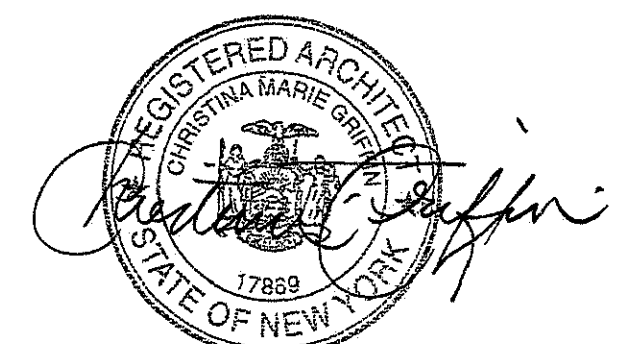

MIXED-USE BUILDING AT
185 - 191 ASHFORD AVENUE
DOBBS FERRY, NY 10522

CHRISTINA GRIFFIN ARCHITECT PC
10 Spring Street
Hastings-on-Hudson, New York 10706
914.478.0799
www.christinagriffinarchitect.com

Date: BOT SUBMISSION 8-14-20
REVISIONS 9-23-20
REVISED BOT SUBMISSION 10-16-20

Drawing Title: ROOF PLAN
Scale: AS SHOWN

A-4




SOUTH ELEVATION

SCALE: 3/16" = 1'-0"


MIXED-USE BUILDING AT
185 - 191 ASHFORD AVENUE
DOBBS FERRY, NY 10522

CHRISTINA GRIFFIN ARCHITECT PC
10 Spring Street
Hastings-on-Hudson, New York 10706
914.478.0799
www.christinagriffinarchitect.com

Drawing Title	EXTERIOR ELEVATIONS
Date	BOT SUBMISSION 8-14-20 REVISED BOT SUBMISSION 10-16-20
Scale	AS SHOWN

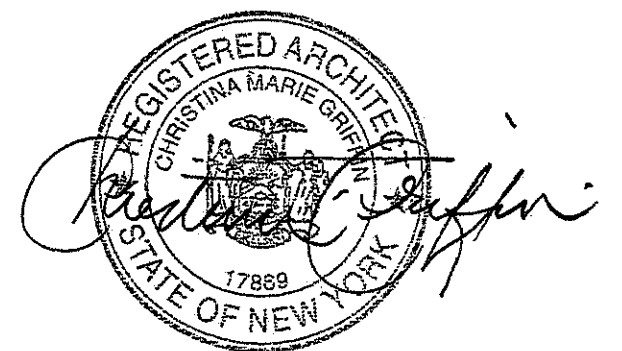

A-5

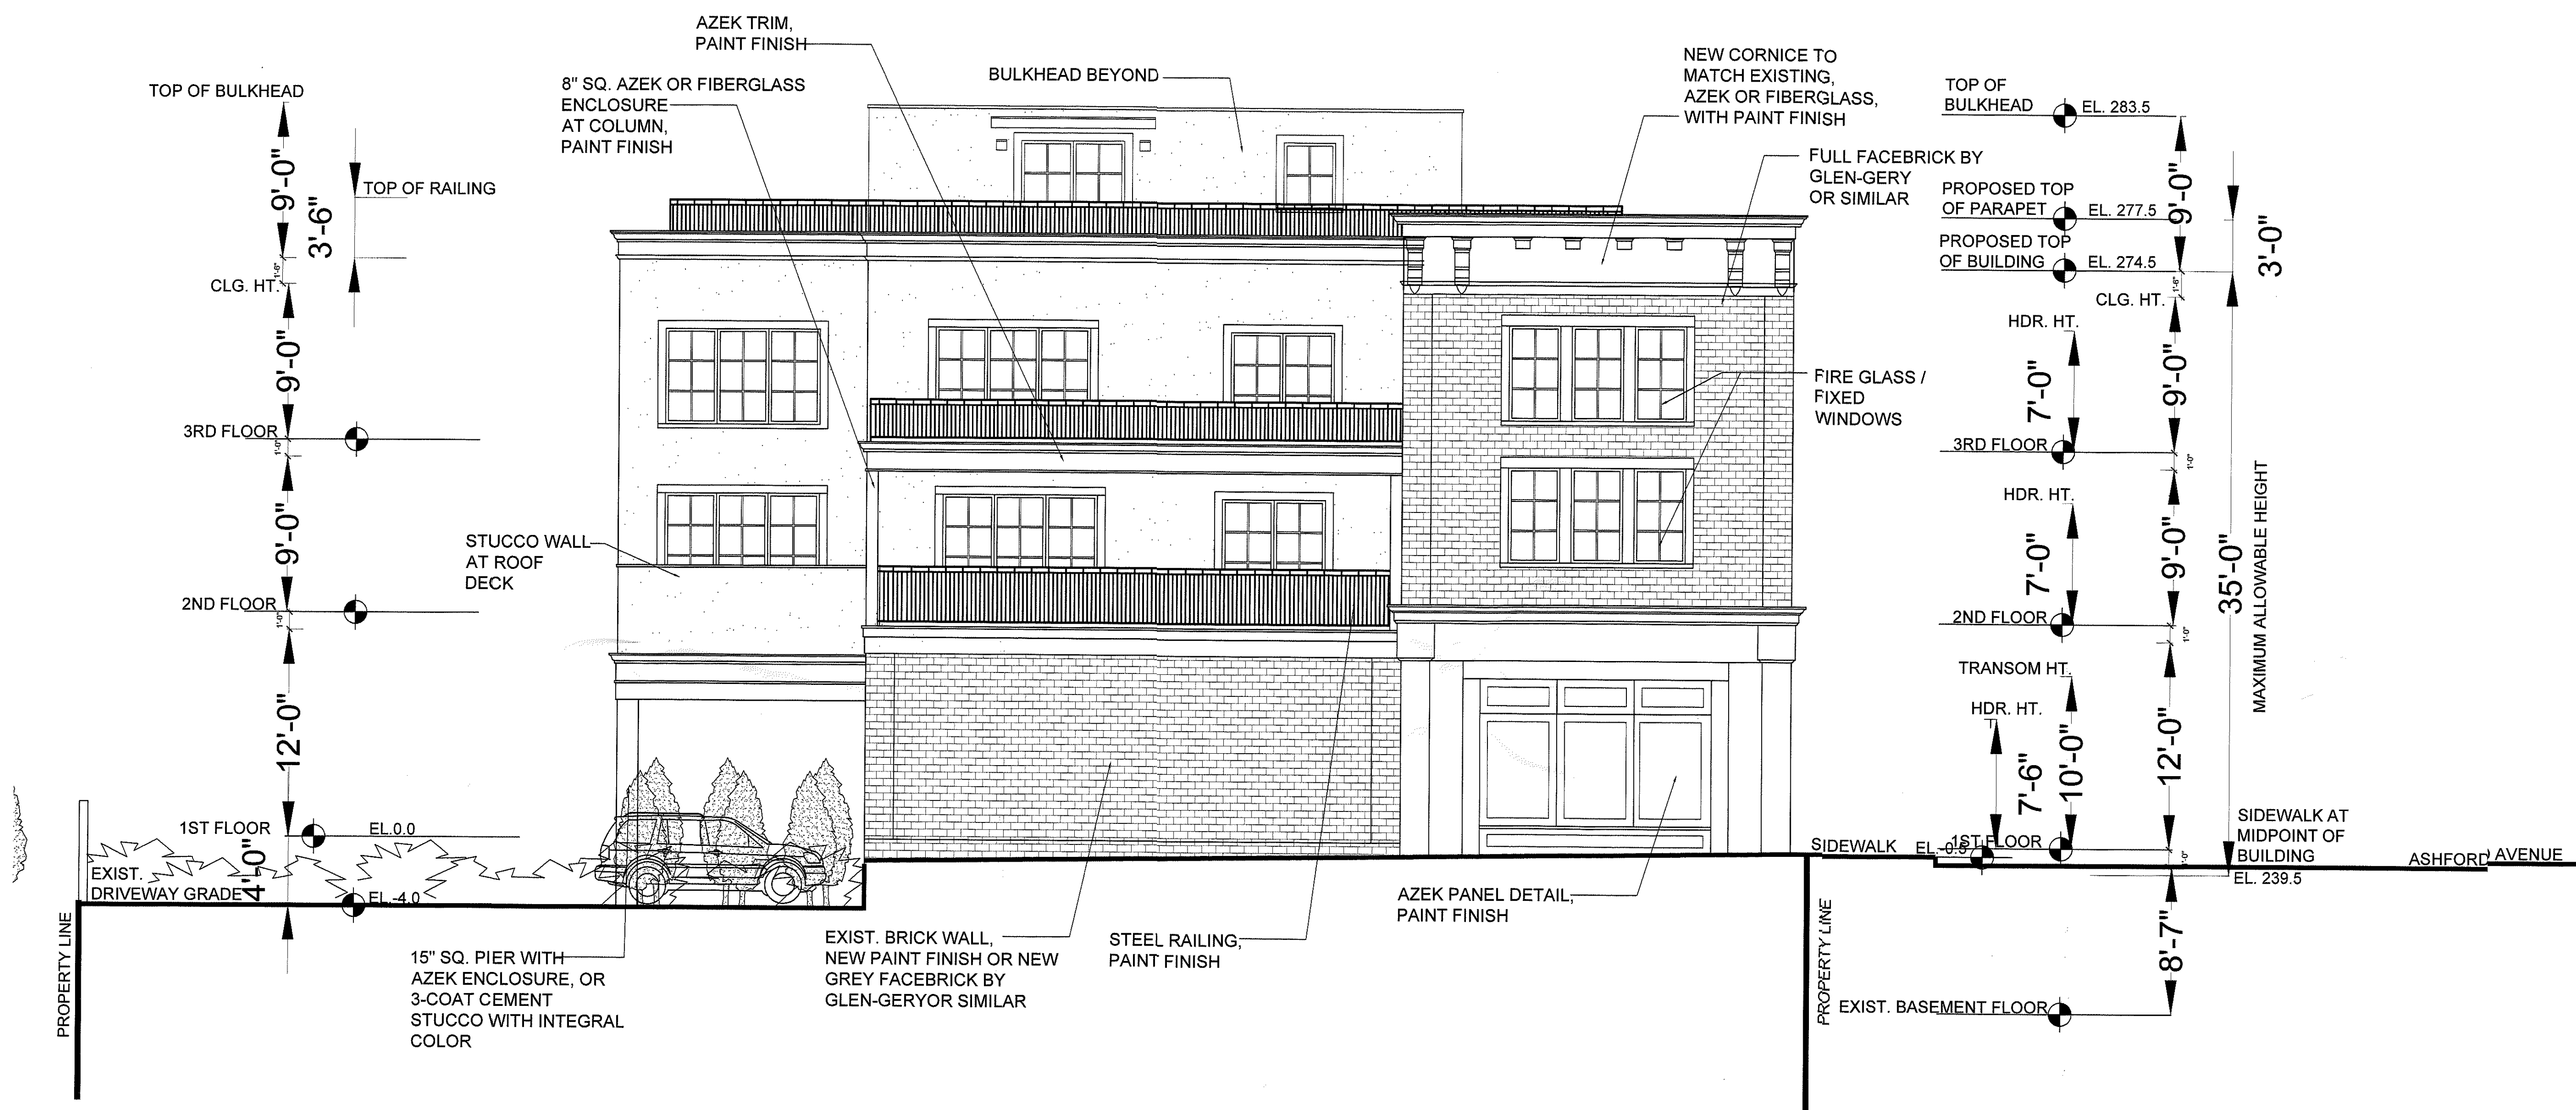


MIXED-USE BUILDING AT
185 - 191 ASHFORD AVENUE
 DOBBS FERRY, NY 10522

CHRISTINA GRIFFIN ARCHITECT PC
 10 Spring Street
 Hastings-on-Hudson, New York 10706
 914.478.0799
 www.christinagriffinarchitect.com

Date: SUBMISSION 8-14-20
 REVISED BY SUBMISSION 10-16-20

Drawing Title: EXTERIOR ELEVATIONS

Scale: AS SHOWN

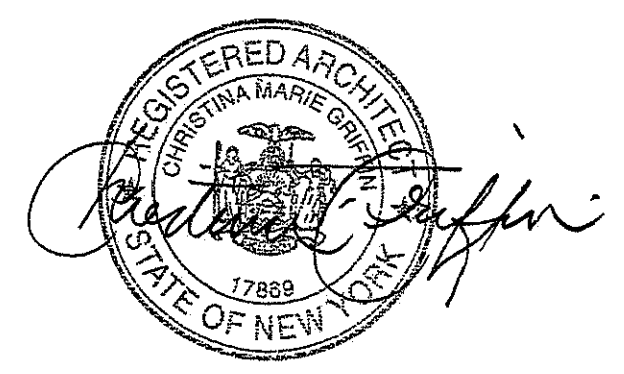

A-6



EAST ELEVATION

SCALE: 3/16" = 1'-0"

MIXED-USE BUILDING AT
185 - 191 ASHFORD AVENUE
DOBBS FERRY, NY 10522

CHRISTINA GRIFFIN ARCHITECT PC
10 Spring Street
Hastings-on-Hudson, New York 10706
914.478.0799
www.christinagriffinarchitect.com

Drawn: BOT SUBMISSION 8-14-20
Revised: BOT SUBMISSION 10-16-20
Drawing Title: EXTERIOR ELEVATIONS

Scale: AS SHOWN




A-7



NORTH ELEVATION

SCALE: 3/16" = 1'-0"

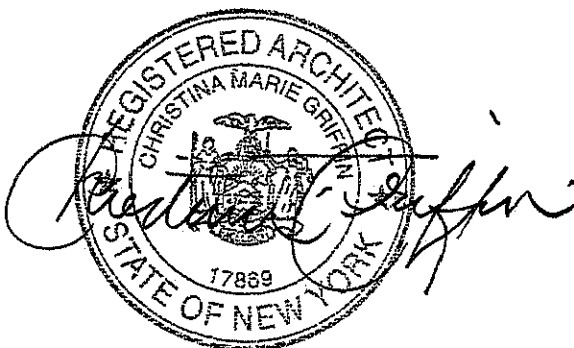

MIXED-USE BUILDING AT
185 - 191 ASHFORD AVENUE
DOBBS FERRY, NY 10522

CHRISTINA GRIFFIN ARCHITECT PC
10 Spring Street
Hastings-on-Hudson, New York 10706
914.478.0799
www.christinagriffinarchitect.com

Date: BOT SUBMISSION 8-14-20
REVISED BOT SUBMISSION 10-16-20
Drawing Title: EXTERIOR ELEVATIONS
Scale: AS SHOWN

A-8