



13 ENGLISH LANE

DOBBS FERRY, N Y 10522

C H R I S T I N A G R I F F I N A R C H I T E C T P C

12 Spring Street, Hastings-on-Hudson, NY 10706

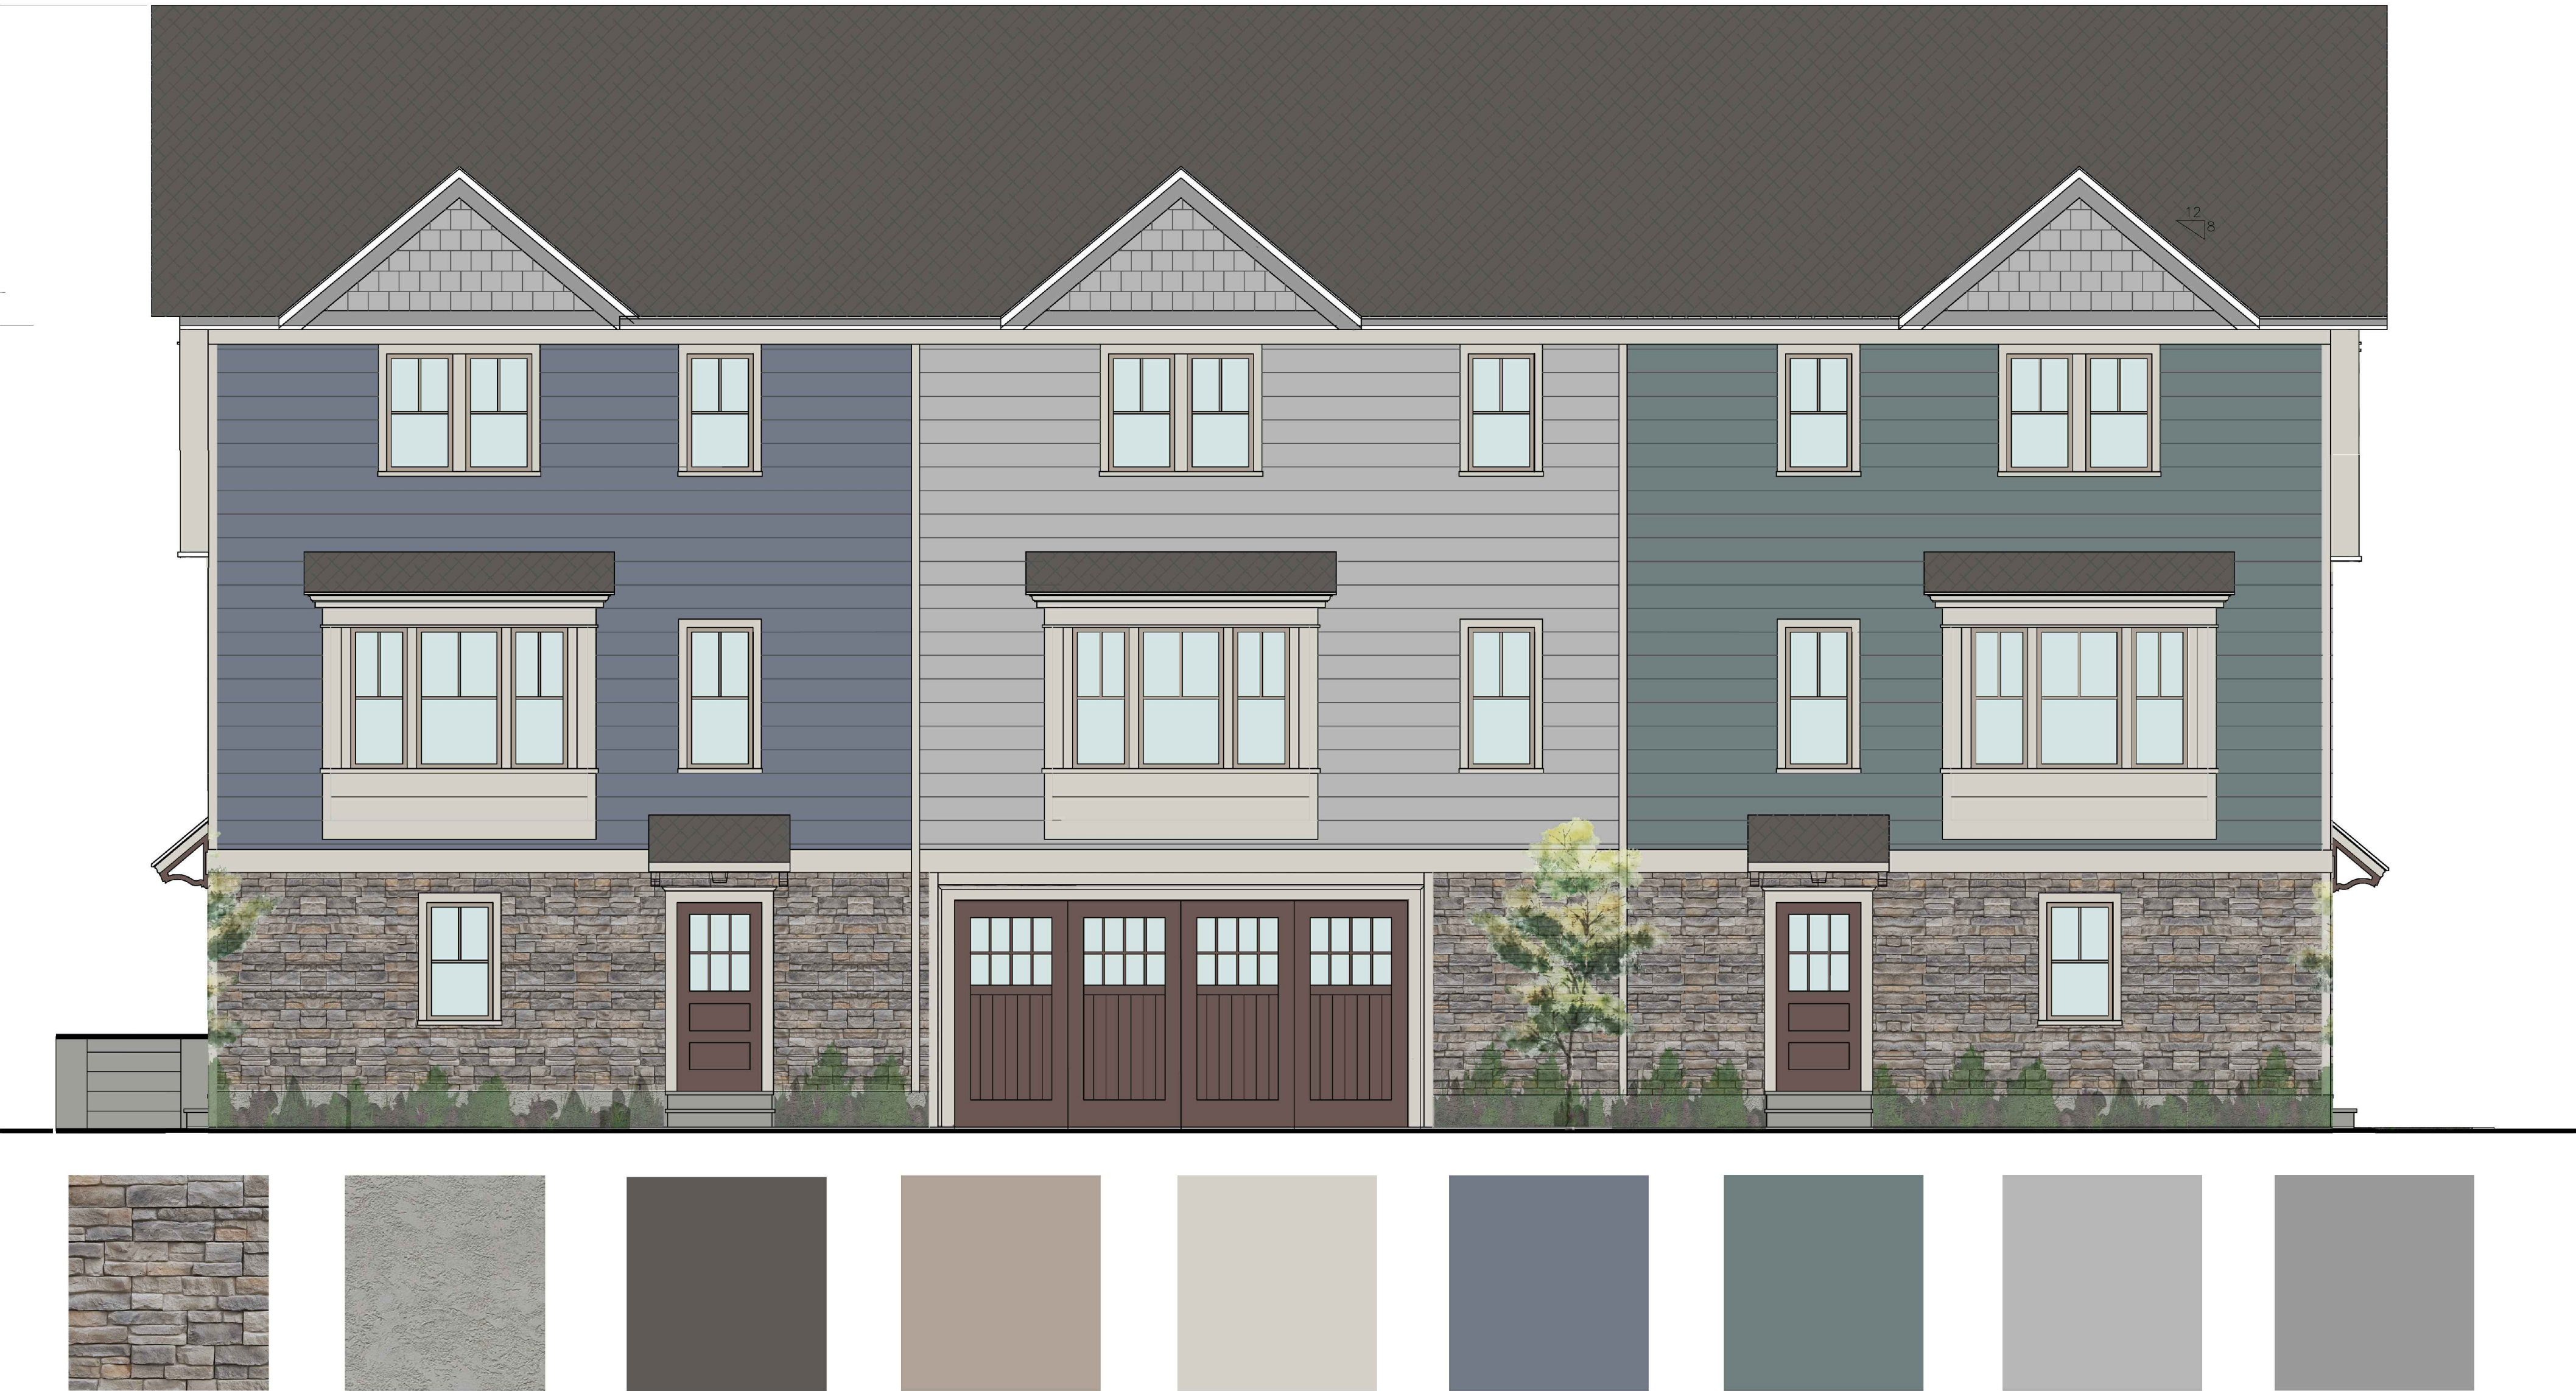

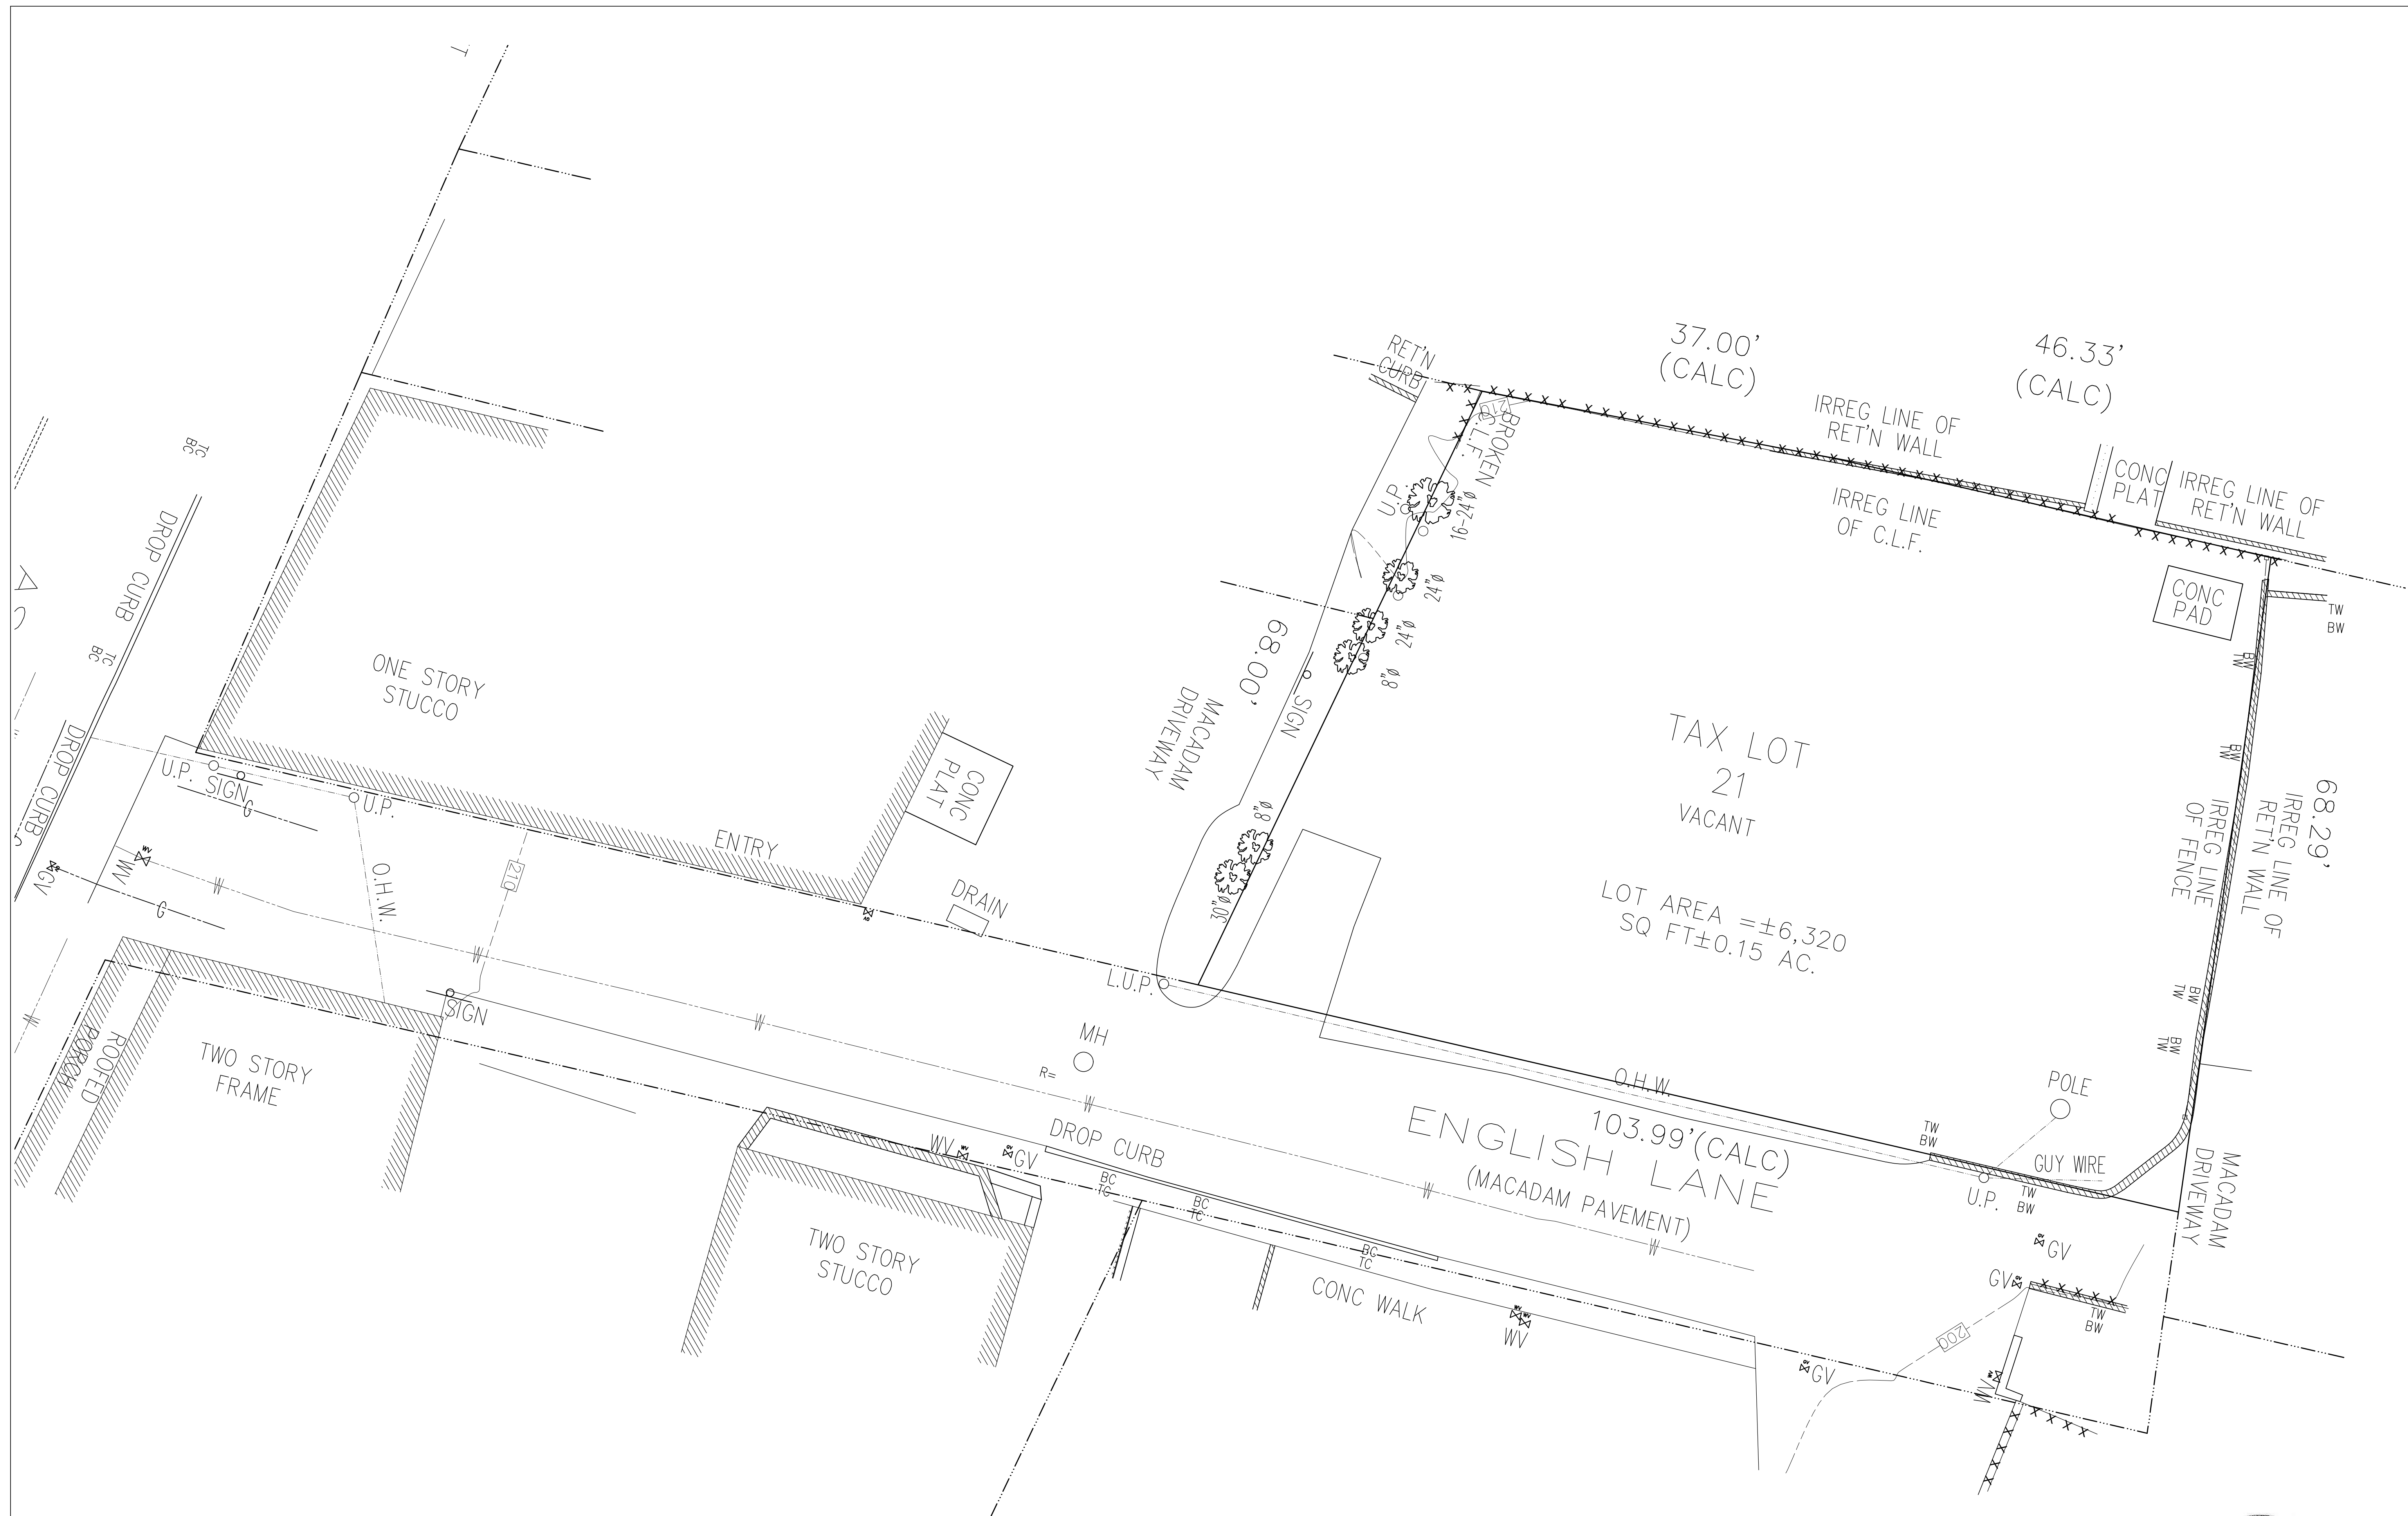

SURVEY OF EXISTING CONDITIONS

SCALE: 1/8" = 1'-0"



CHRISTINA GRIFFIN ARCHITECT PC
12 Spring Street
Hastings-on-Hudson, New York 10706
914.478.0799 tel 914.478.0806 fax
www.christinagriffinarchitect.com


BUILDING PERMIT SUBMISSION 05-21-20
PLANNING BOARD SUBMISSION 08-13-20

Drawing Title
EXISTING SURVEY

Scale:
AS SHOWN

S-2

13 ENGLISH LANE
DOBBS FERRY, NY 10522

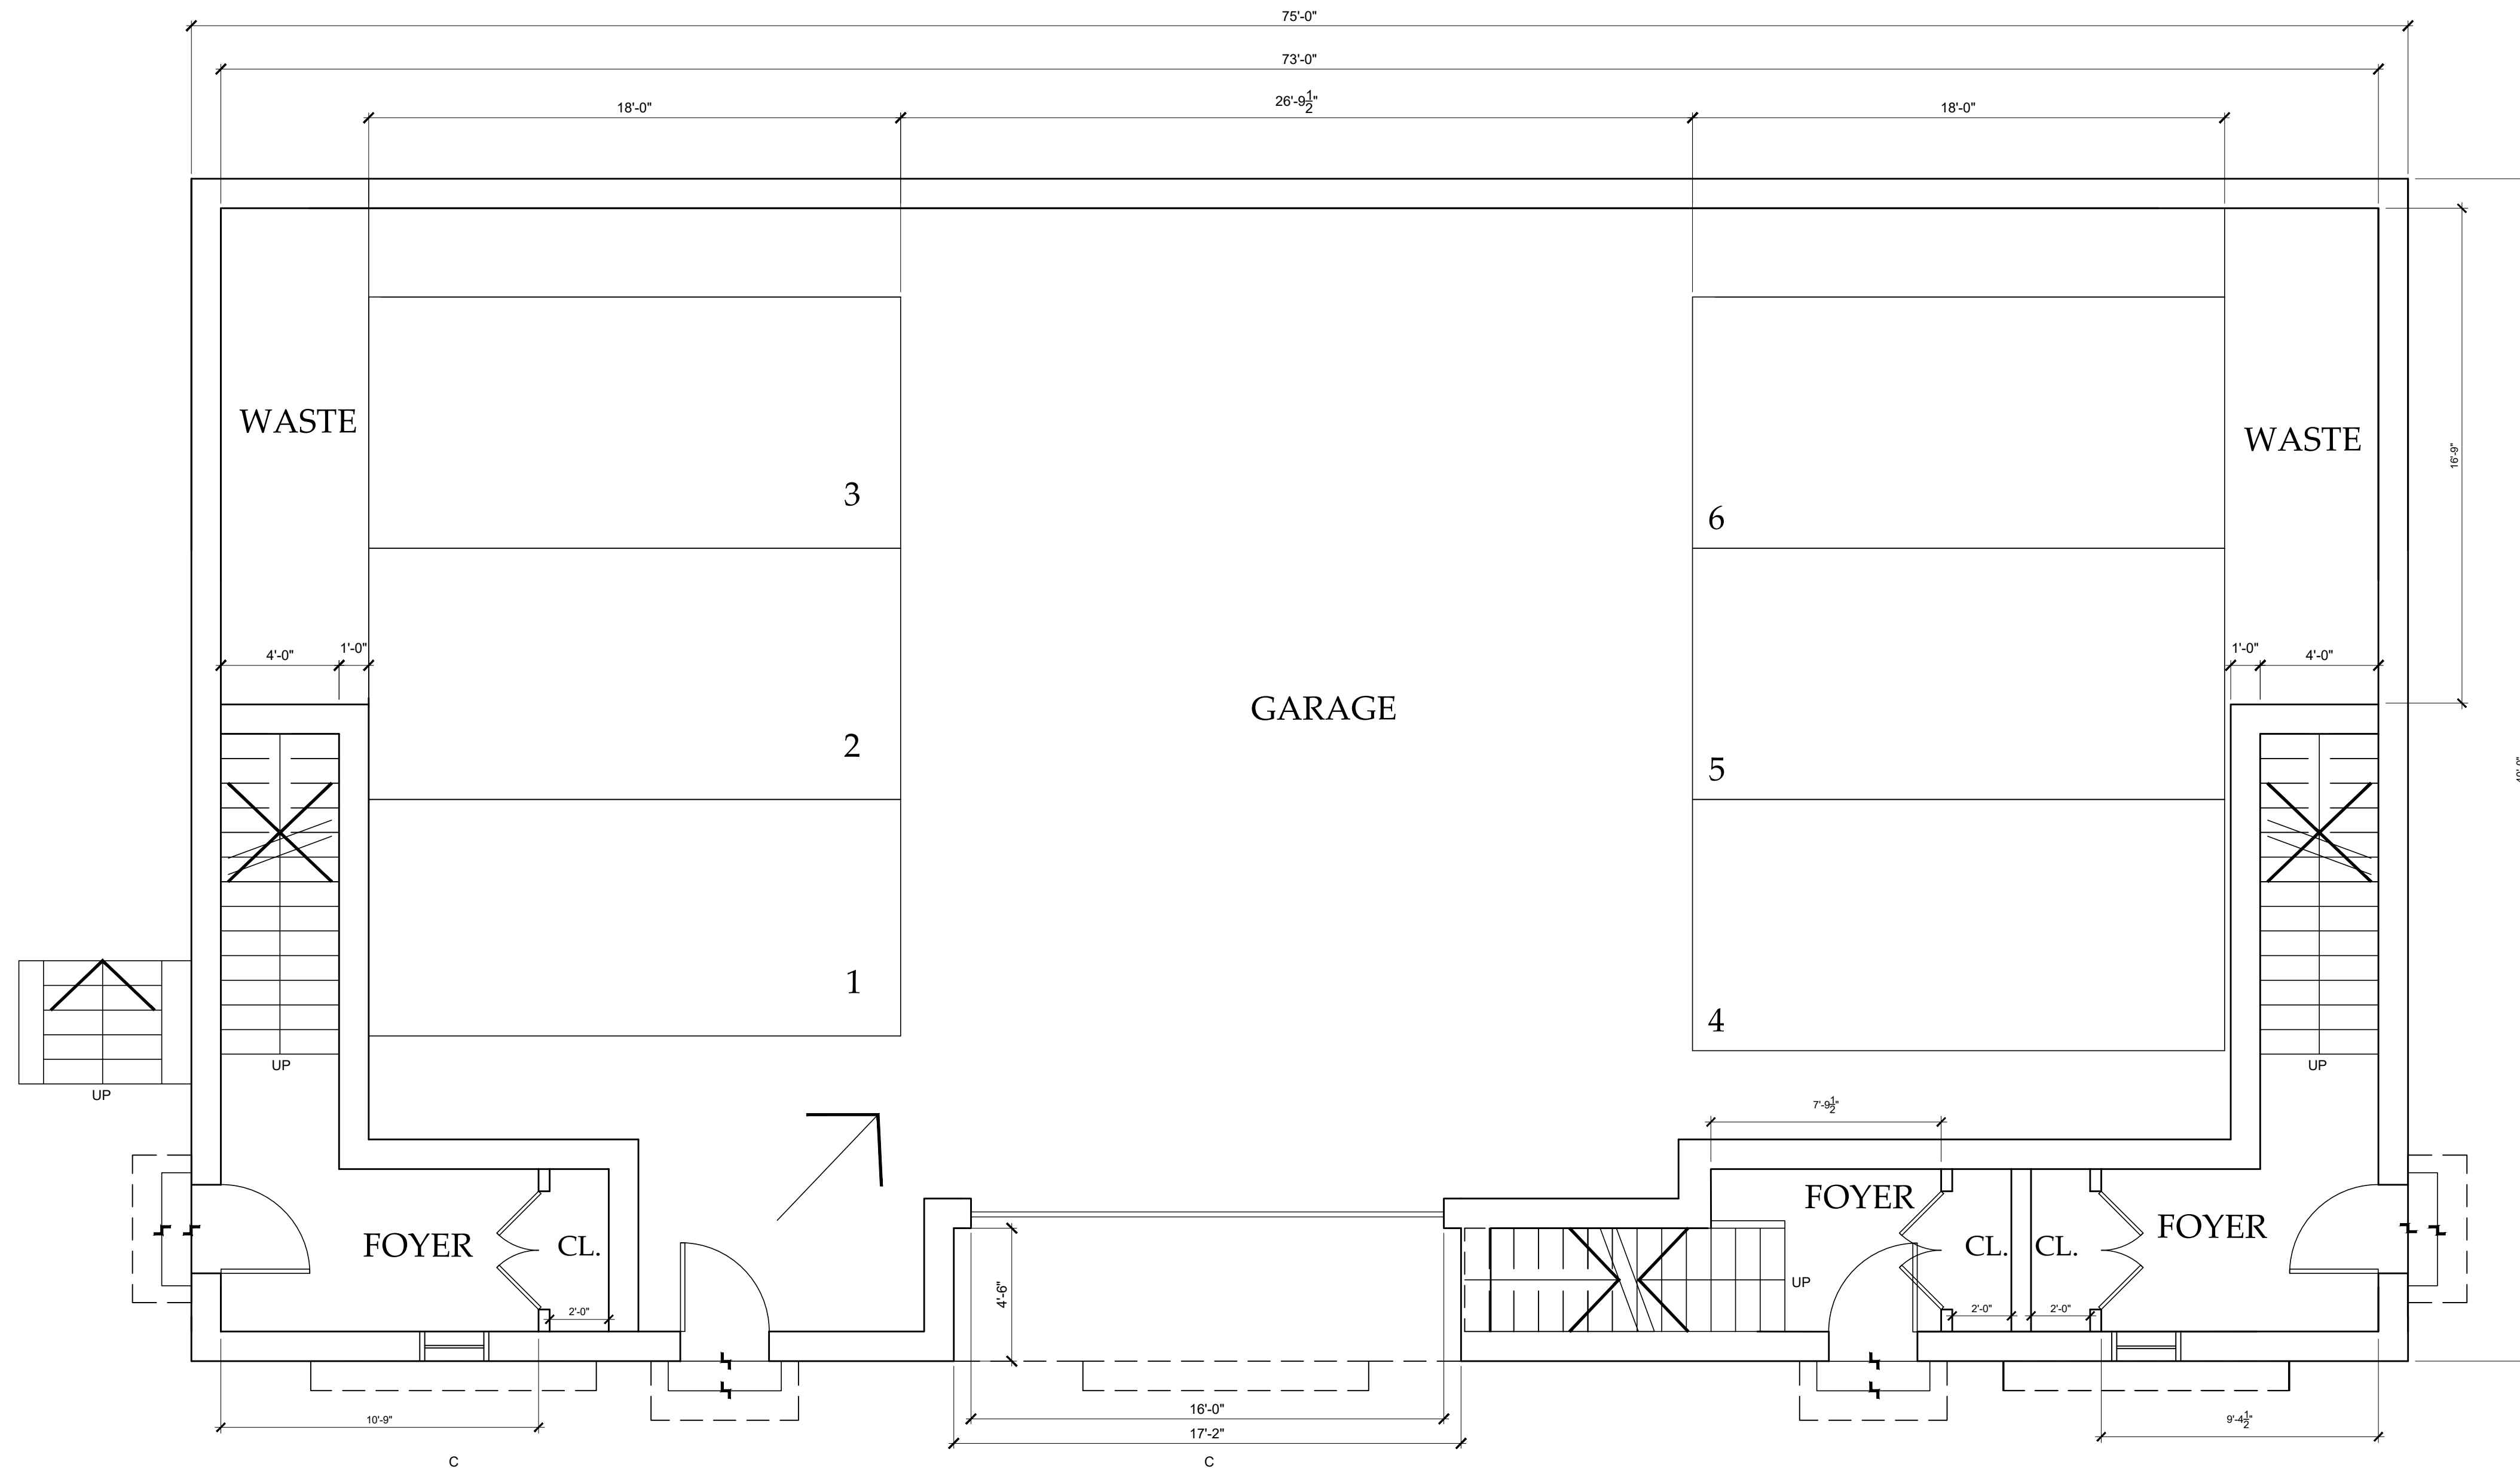

GROUND FLOOR PLAN

SCALE: 1/4" = 1'-0"




CHRISTINA GRIFFIN ARCHITECT PC
12 Spring Street
Hastings-on-Hudson, New York 10706
914.478.0799 tel 914.478.0806 fax
www.christinagriffinarchitect.com

BUILDING PERMIT SUBMISSION 05-21-20
REVISED DESIGN SCHEME 7-31-20
PLANNING BOARD SUBMISSION 08-13-20

Drawing Title
GROUND FLOOR PLAN
Scale:
AS SHOWN

A-1

13 ENGLISH LANE
DOBBS FERRY, NY 10522

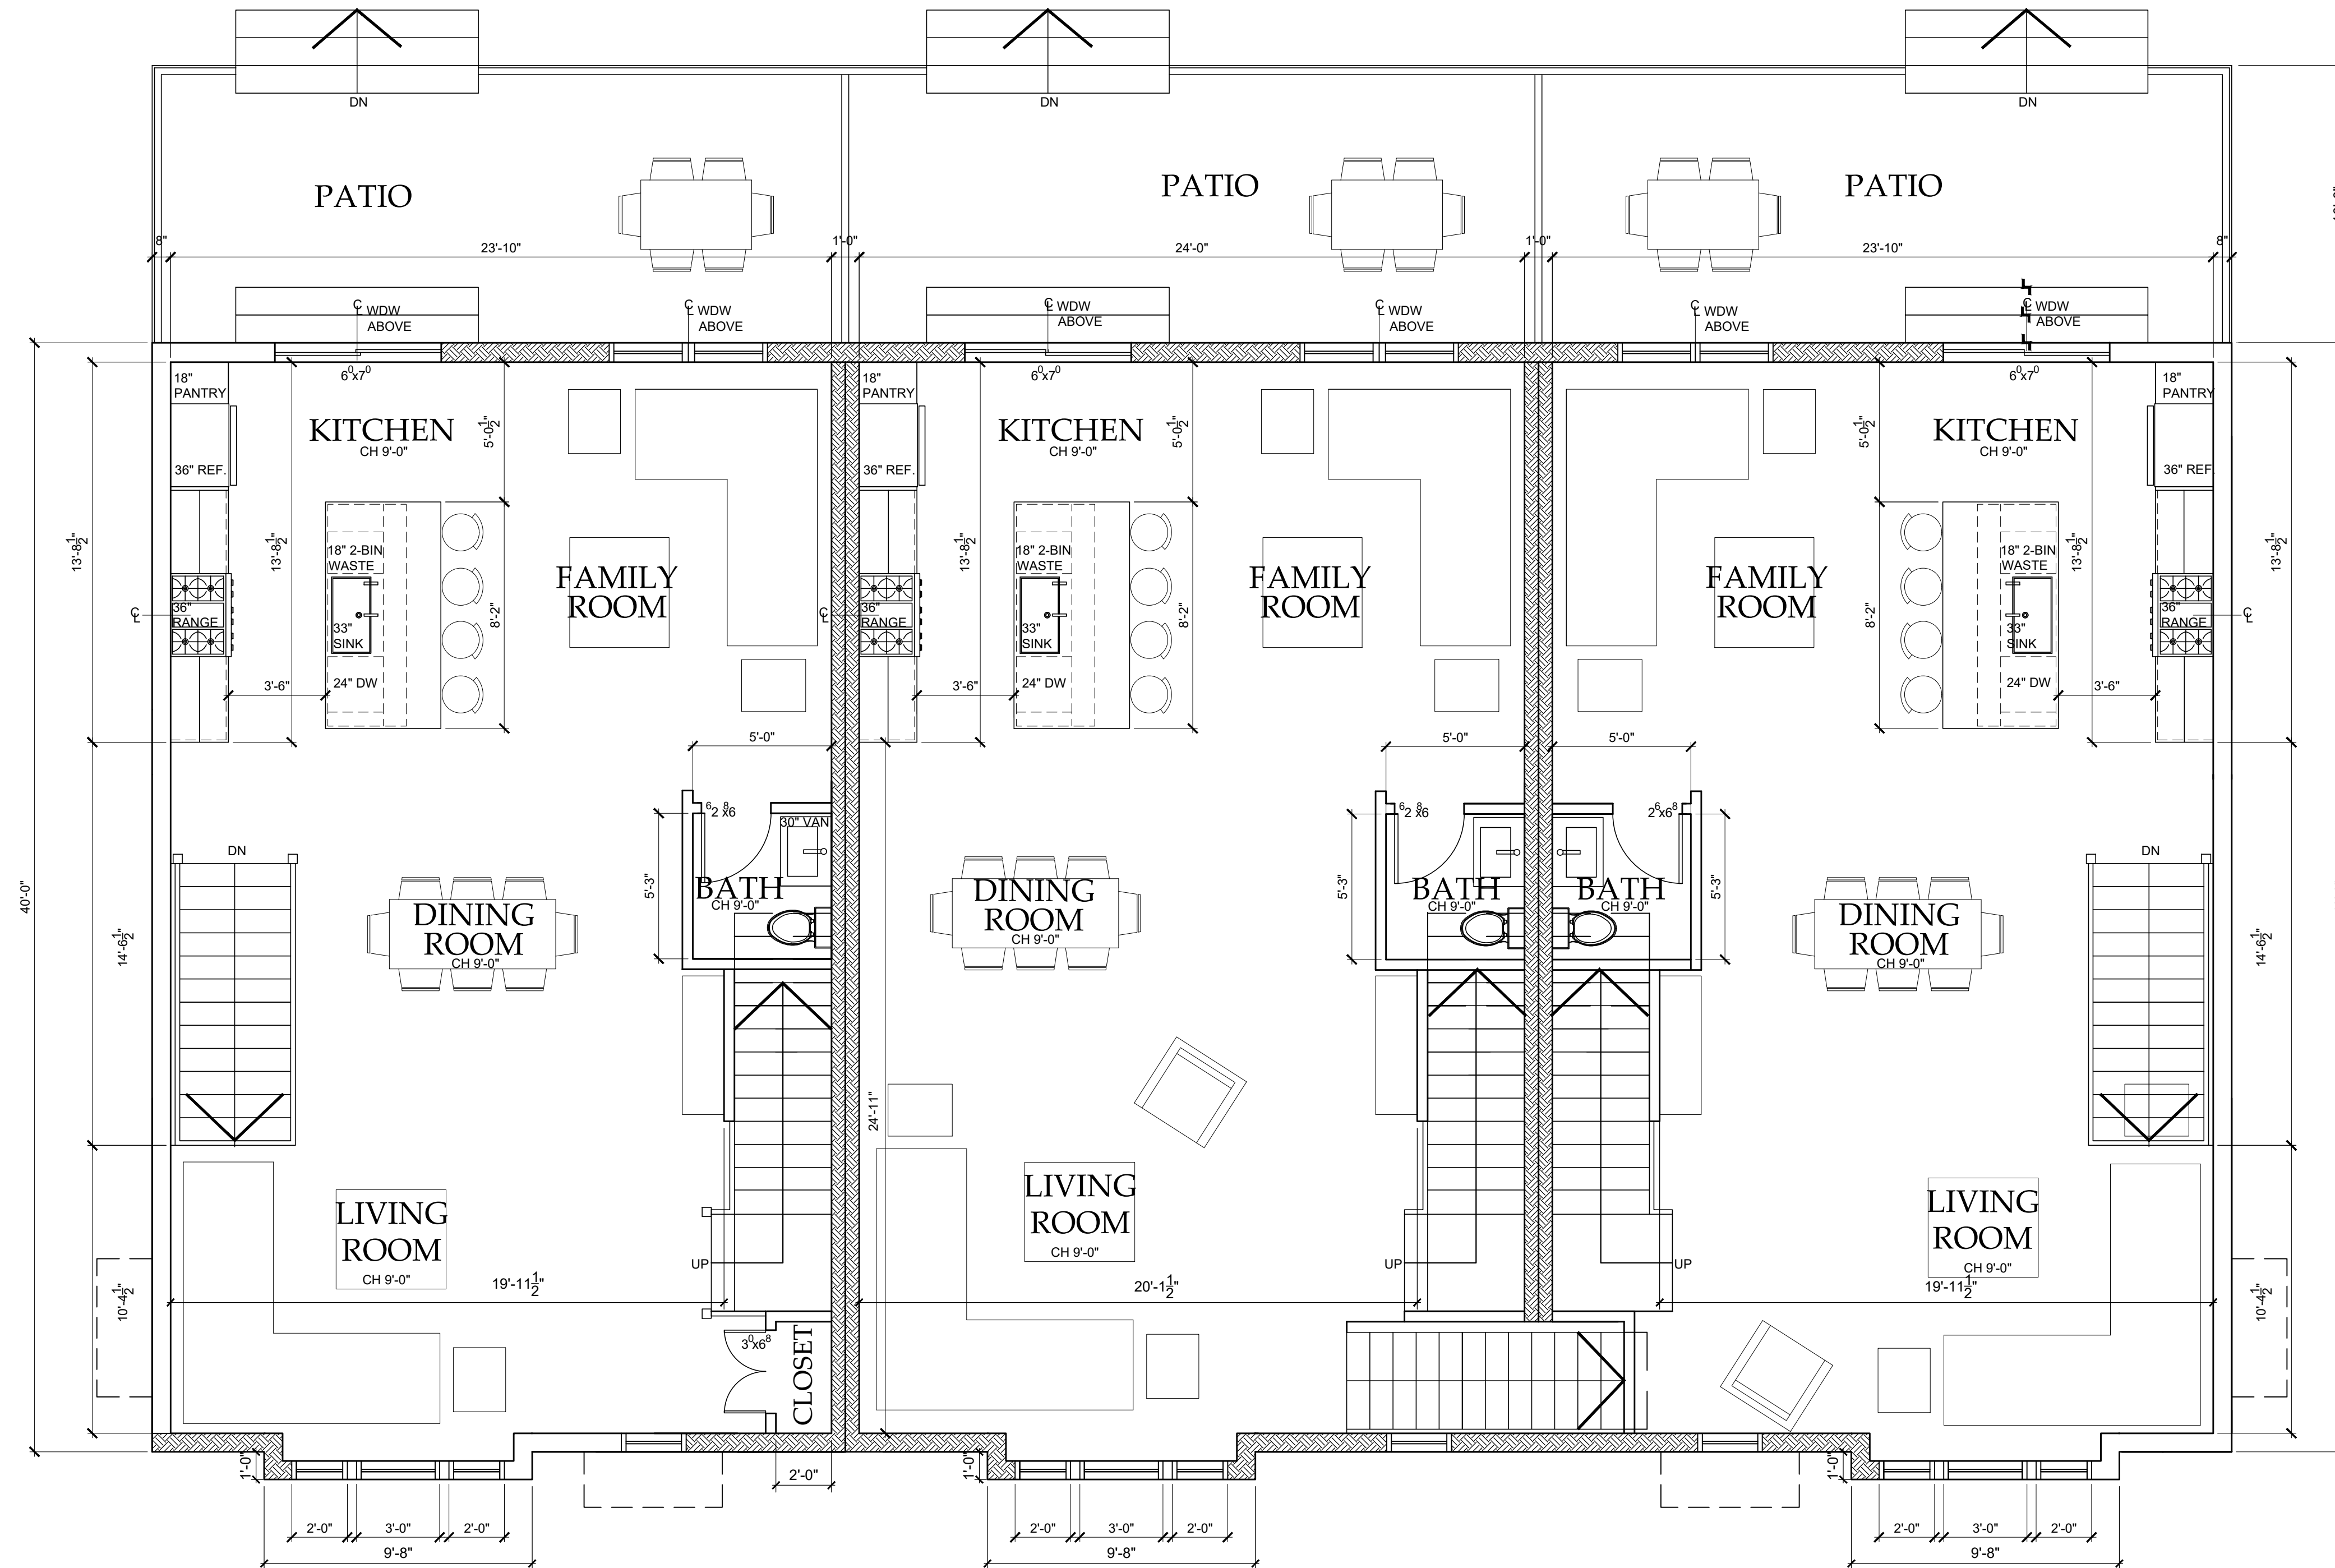

FIRST FLOOR PLAN

SCALE: 1/4" = 1'-0"



CHRISTINA GRIFFIN ARCHITECT PC
12 Spring Street
Hastings-on-Hudson, New York 10706
914.478.0799 tel 914.478.0806 fax
www.christinagriffinarchitect.com


BUILDING PERMIT SUBMISSION 05-21-20
PLANNING BOARD SUBMISSION 06-13-20

Drawing Title
FIRST FLOOR PLAN

Scale:
AS SHOWN

A-2

13 ENGLISH LANE
DOBBS FERRY, NY 10522

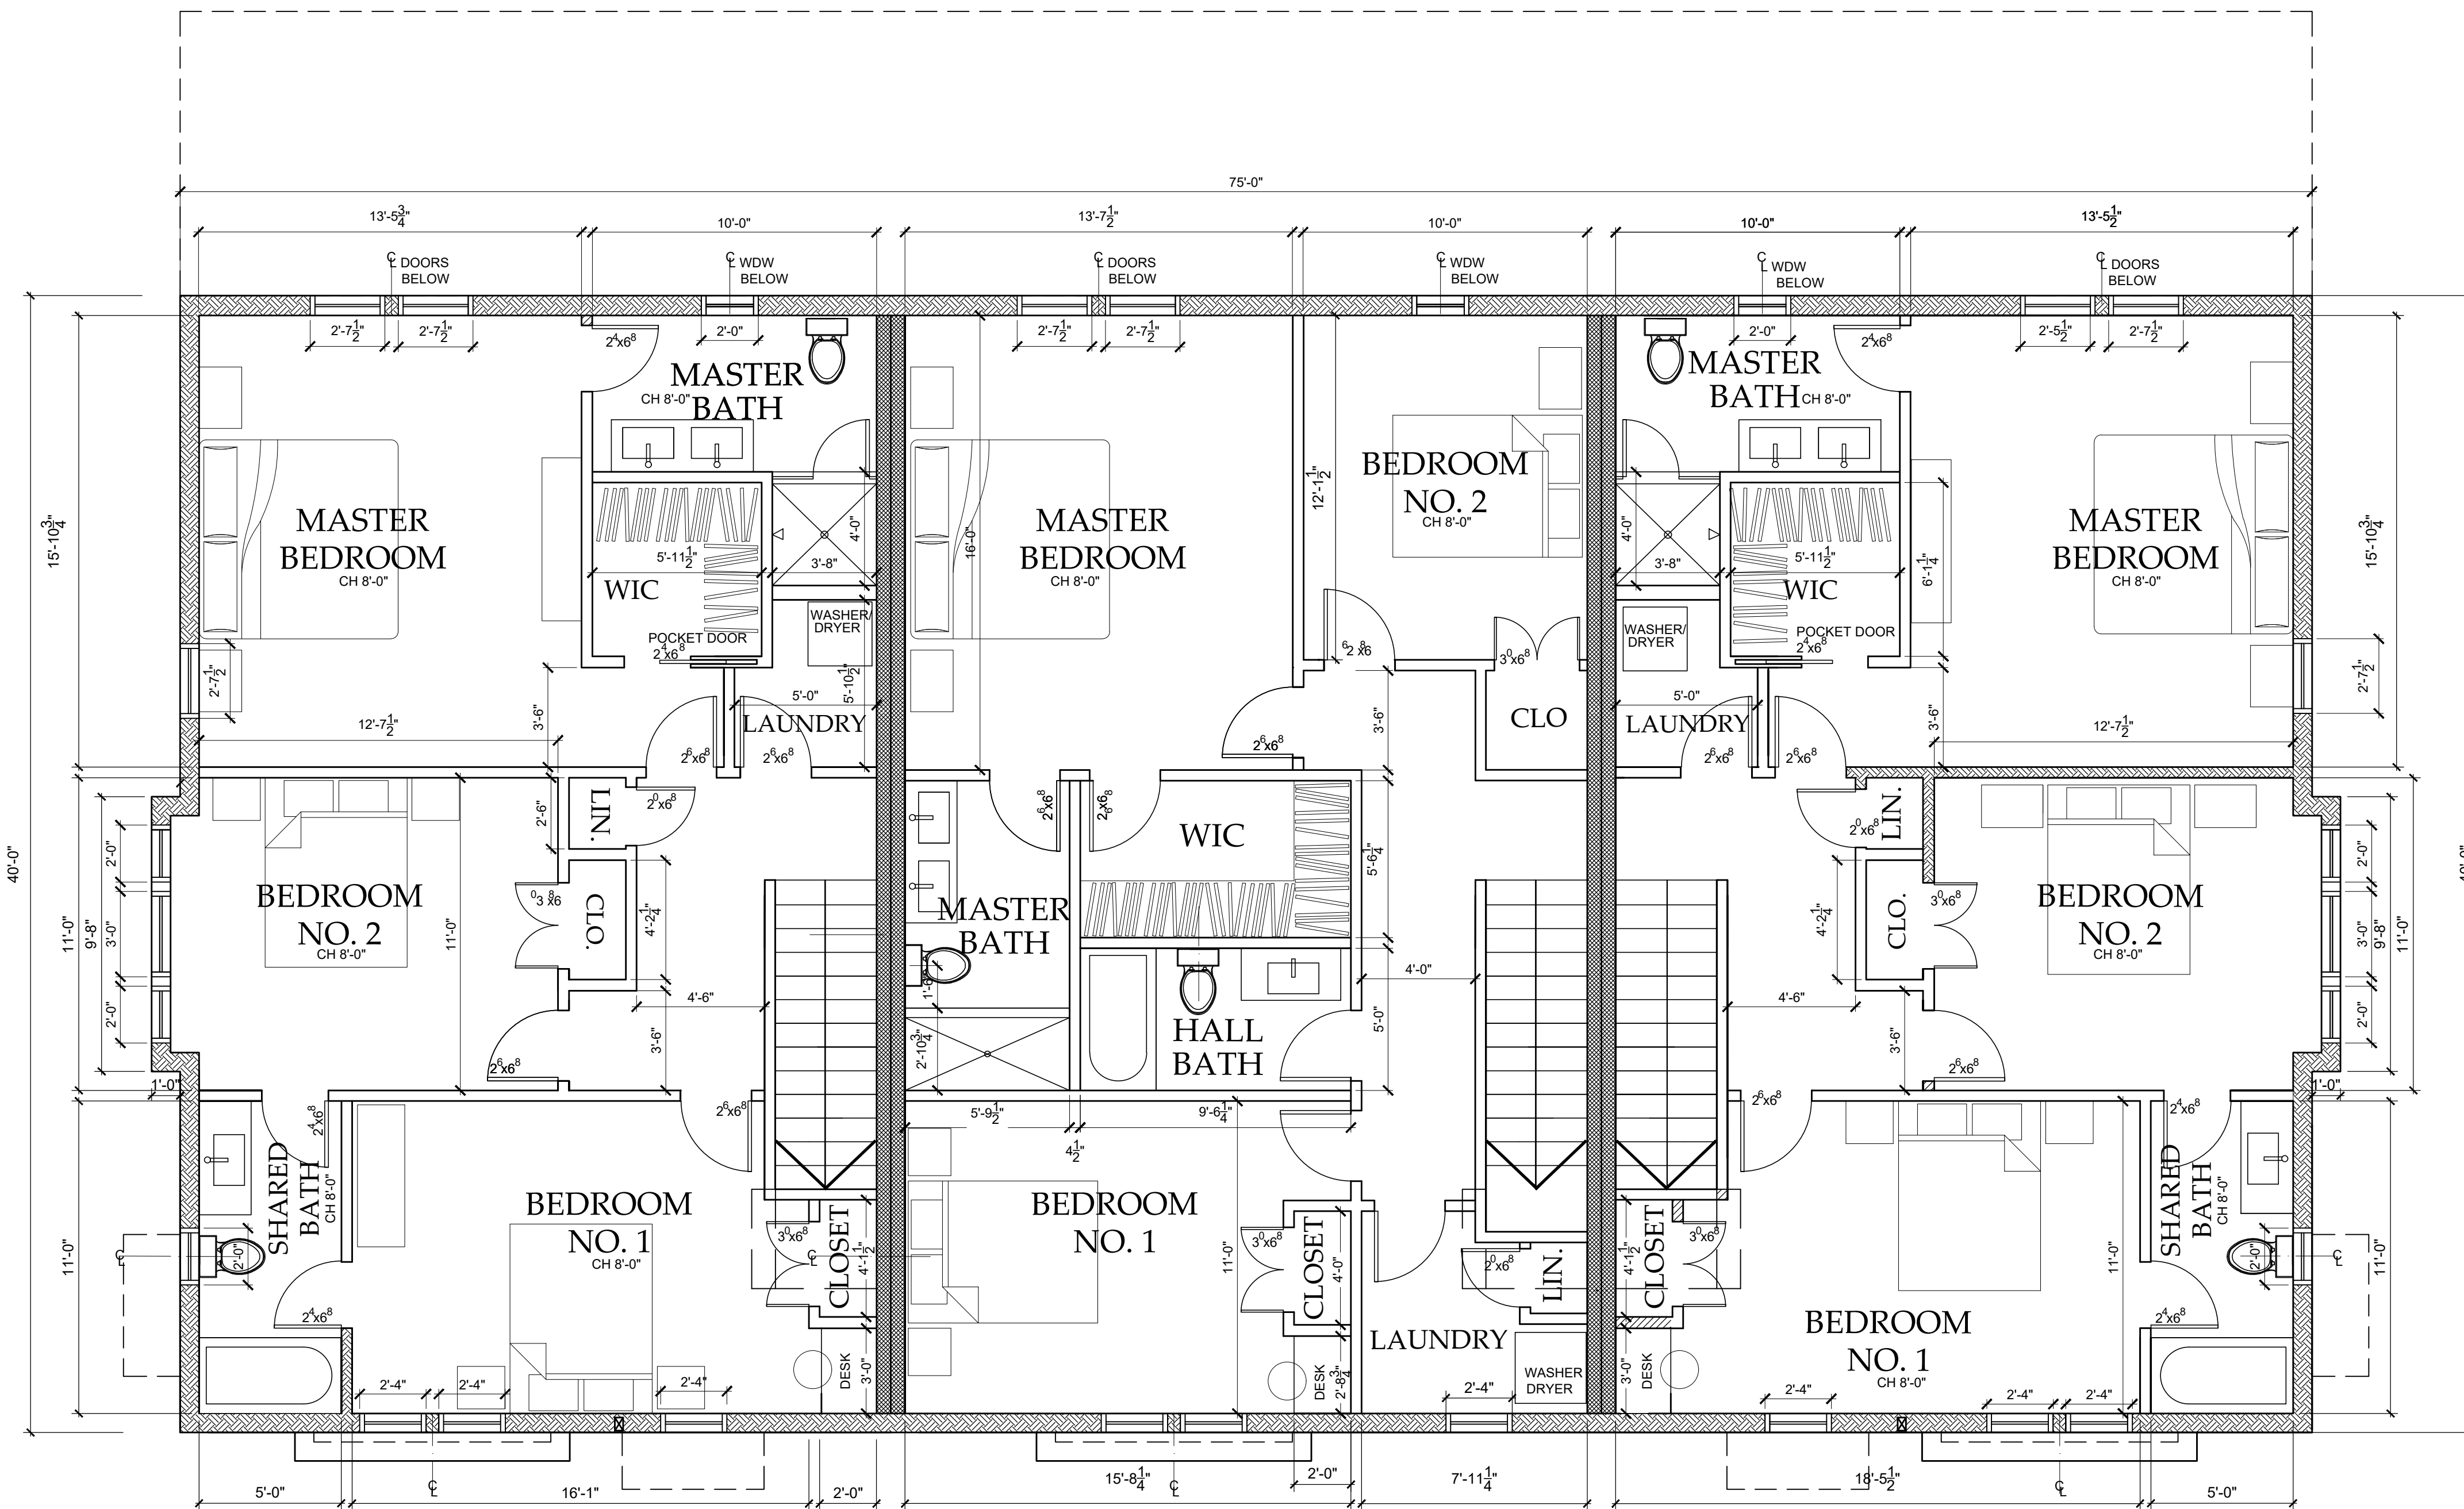

SECOND FLOOR PLAN

SCALE: 1/4" = 1'-0"



CHRISTINA GRIFFIN ARCHITECT PC
12 Spring Street
Hastings-on-Hudson, New York 10706
914.478.0799 tel 914.478.0806 fax
www.christinagriffinarchitect.com

BUILDING PERMIT SUBMISSION 05-21-20
PLANNING BOARD SUBMISSION 05-15-20

Drawing Title
SECOND FLOOR PLAN

Scale:
AS SHOWN


A-3

13 ENGLISH LANE
DOBBS FERRY, NY 10522



NORTH ELEVATION

SCALE: 1/4" = 1'-0"

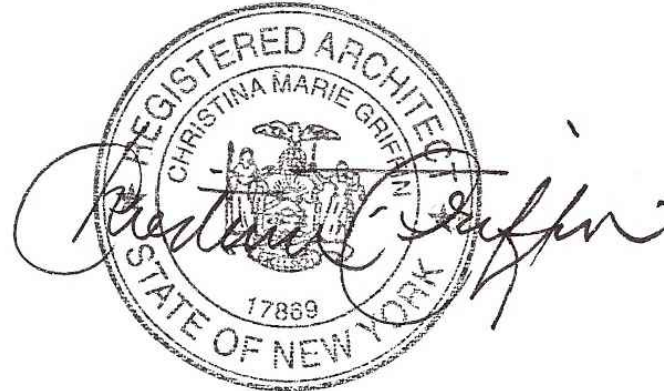

CHRISTINA GRIFFIN ARCHITECT PC
12 Spring Street
Hastings-on-Hudson, New York 10706
914.478.0799 tel 914.478.0806 fax
www.christinagriffinarchitect.com

BUILDING PERMIT SUBMISSION 05-21-20
PLANNING BOARD SUBMISSION 06-13-20


Drawing Title
ELEVATIONS
Scale:
AS SHOWN

A-4

13 ENGLISH LANE
DOBBS FERRY, NY 10522



SOUTH ELEVATION
SCALE: 3/16" = 1'-0"

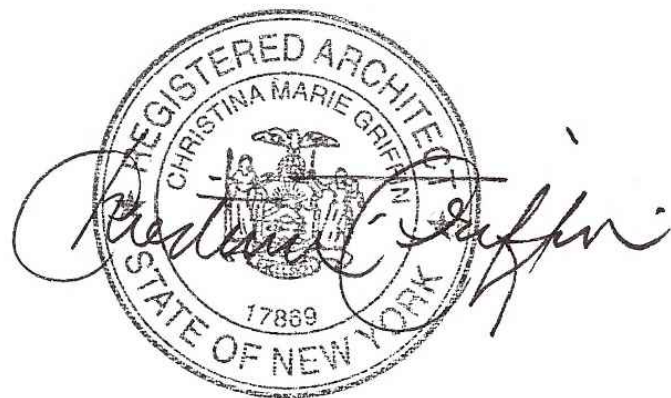

CHRISTINA GRIFFIN ARCHITECT PC
12 Spring Street
Hastings-on-Hudson, New York 10706
914.478.0799 tel 914.478.0806 fax
www.christinagriffinarchitect.com

BUILDING PERMIT SUBMISSION 05-21-20
PLANNING BOARD SUBMISSION 08-15-20

Drawing Title
ELEVATIONS
Scale:
AS SHOWN


A-5

13 ENGLISH LANE
DOBBS FERRY, NY 10522



EAST ELEVATION

SCALE: 1/4" = 1'-0"

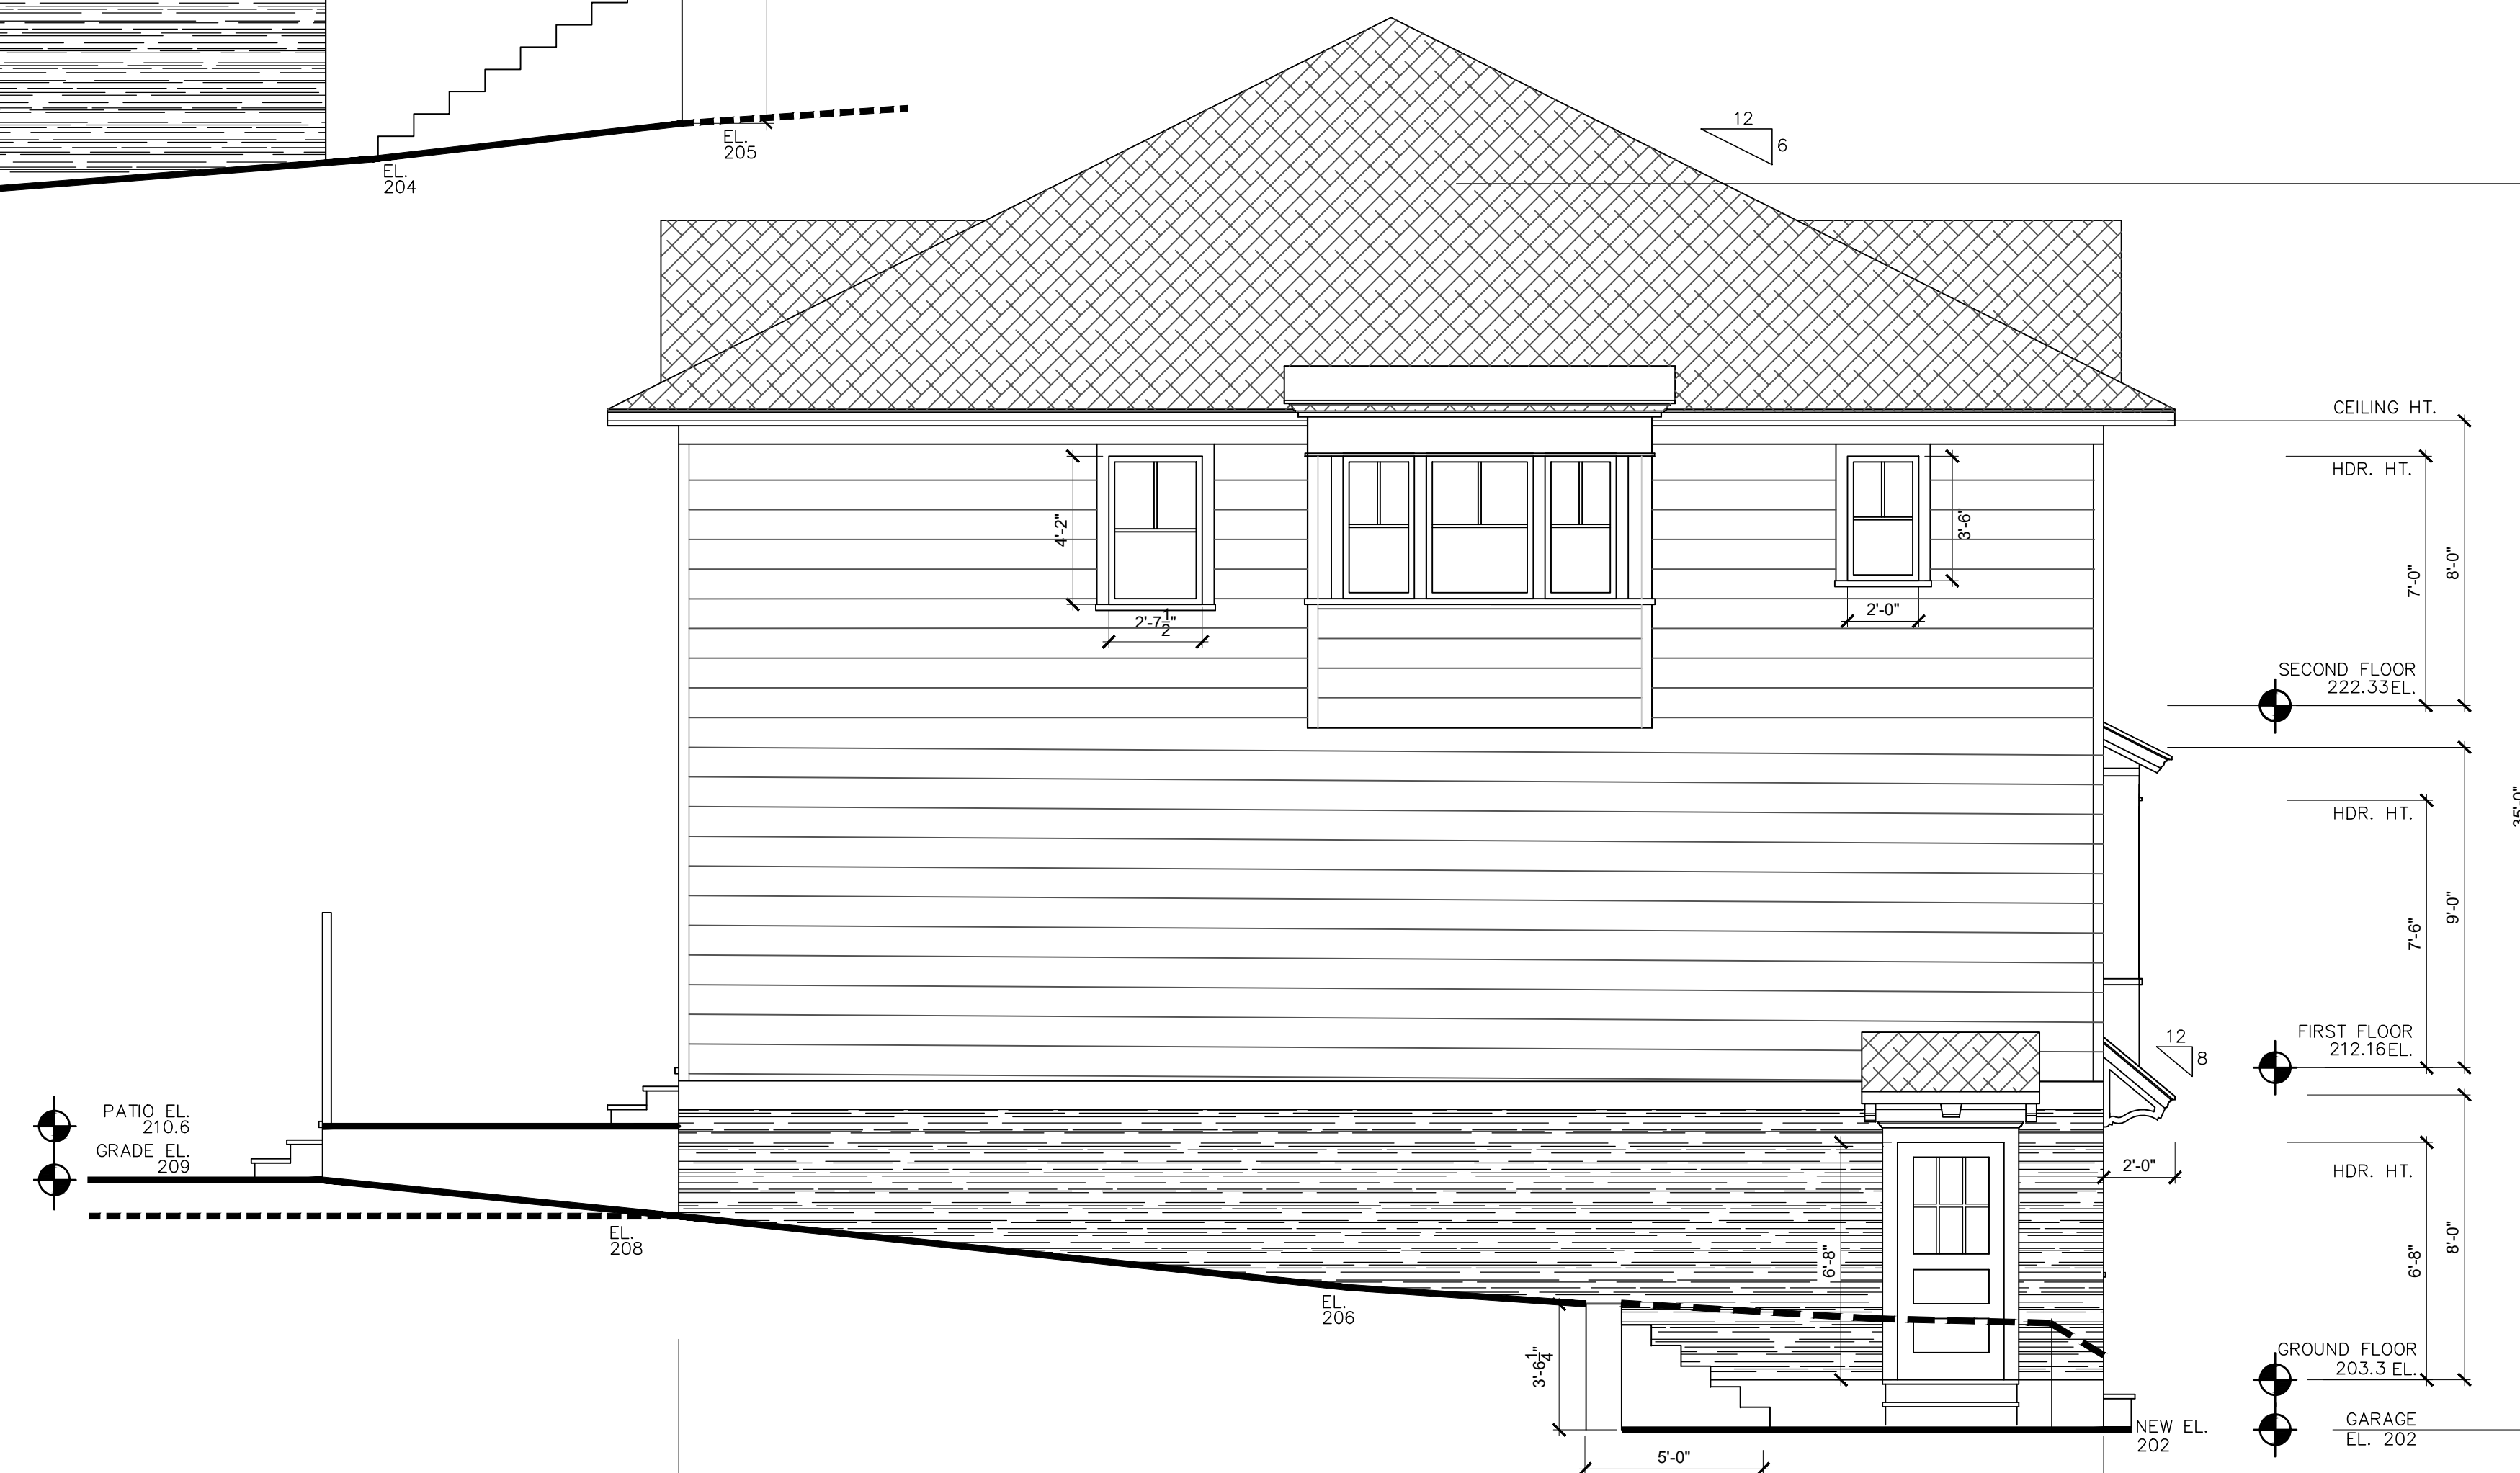

WEST ELEVATION

SCALE: 1/4" = 1'-0"



13 ENGLISH LANE
DOBBS FERRY, NY 10522


CHRISTINA GRIFFIN ARCHITECT PC
12 Spring Street
Hastings-on-Hudson, New York 10706
914.478.0799 tel 914.478.0806 fax
www.christinagriffinarchitect.com

BUILDING PERMIT SUBMISSION 05-21-20
PLANNING BOARD SUBMISSION 06-13-20

Drawing Title
ELEVATIONS


Scale:
AS SHOWN

A-6

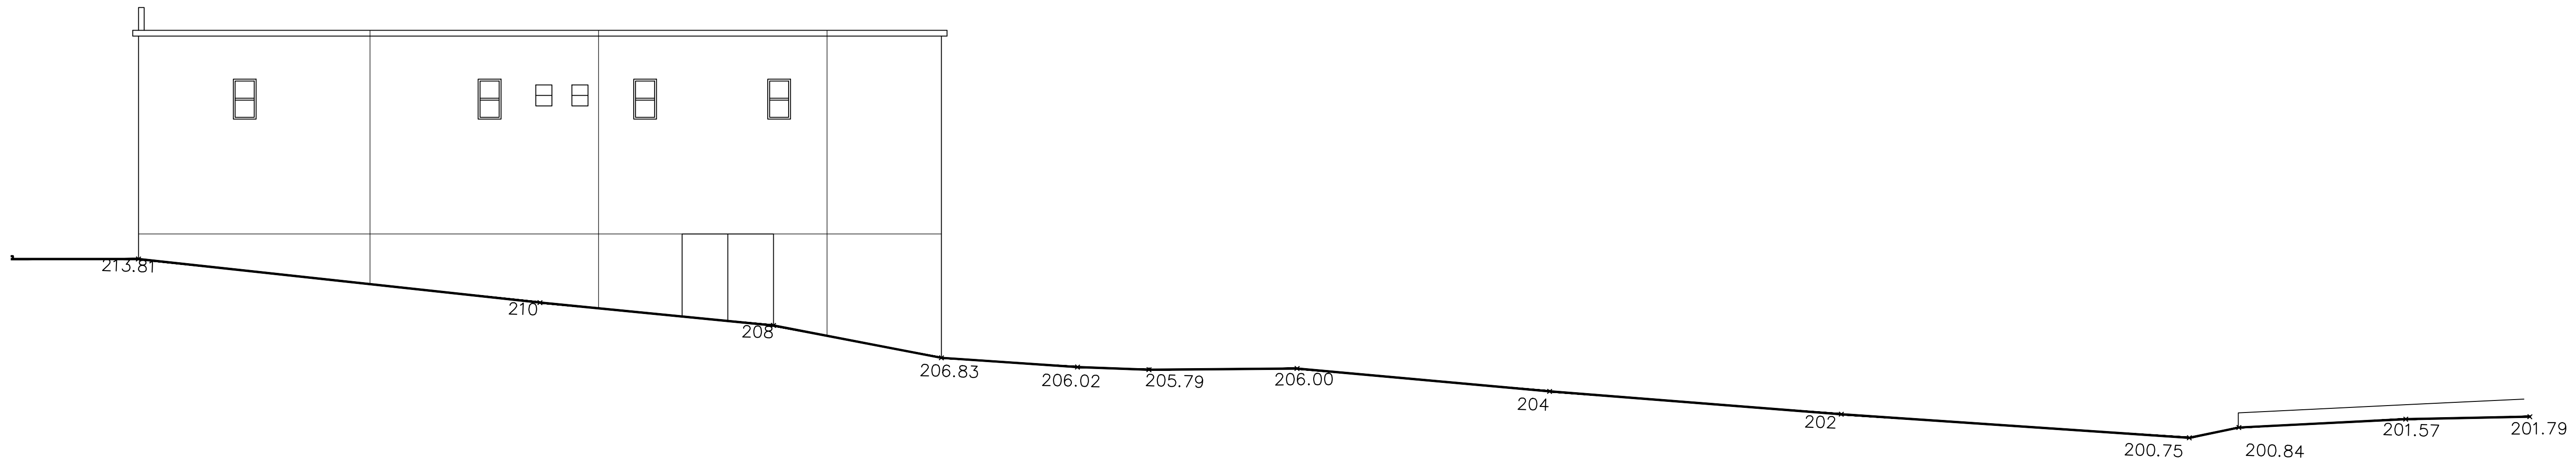

EXISTING STREETScape

SCALE: 1/4" = 1'-0"

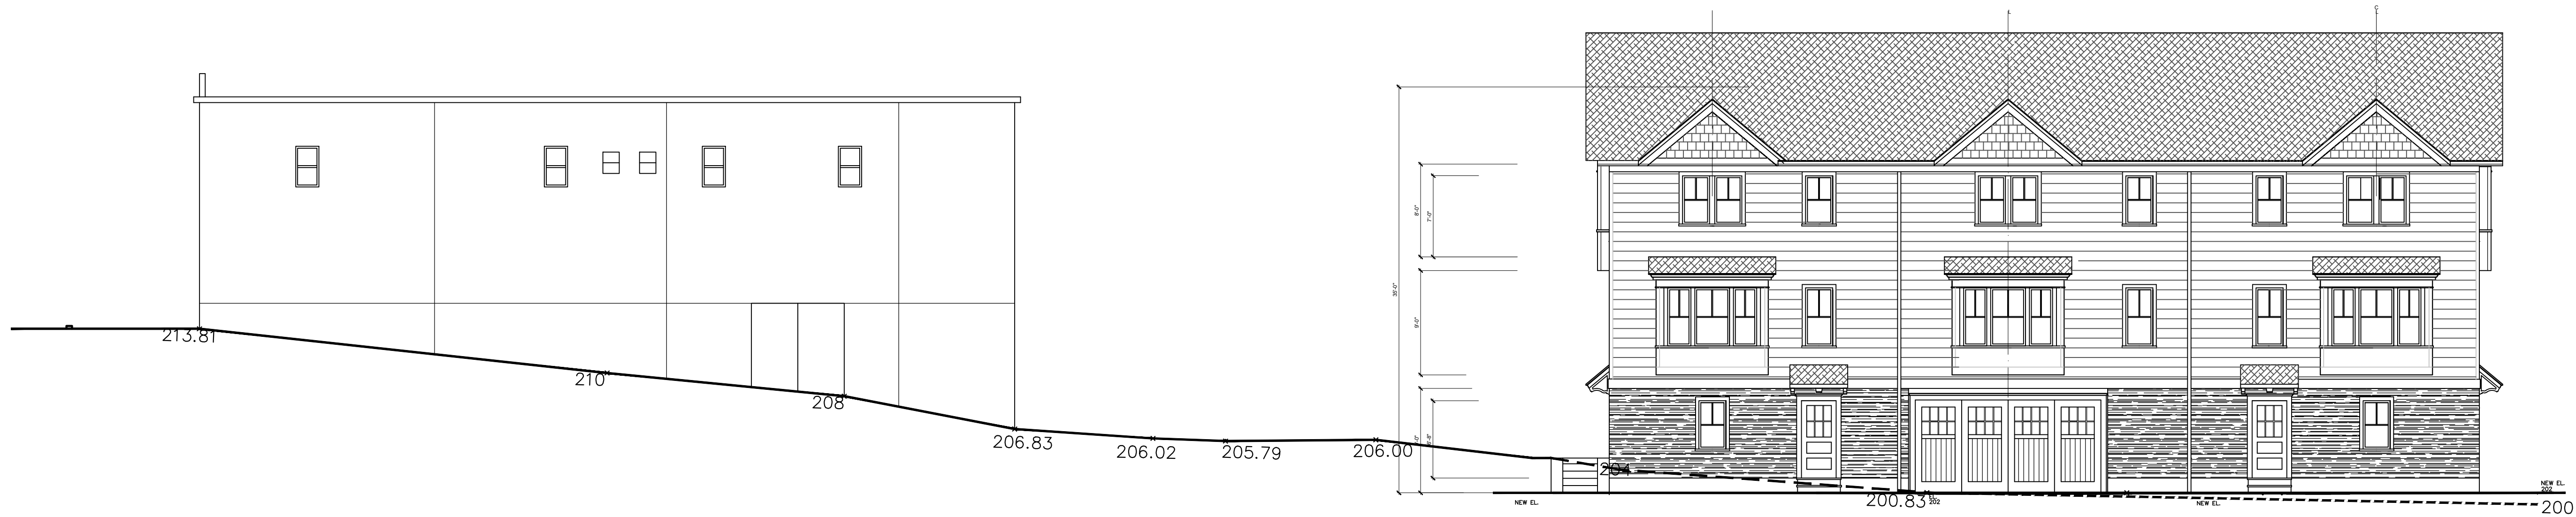

PROPOSED STREETScape

SCALE: 1/4" = 1'-0"



13 ENGLISH LANE
DOBBS FERRY, NY 10522

CHRISTINA GRIFFIN ARCHITECT PC
12 Spring Street
Hastings-on-Hudson, New York 10706
914.478.0799 tel 914.478.0806 fax
www.christinagriffinarchitect.com

BUILDING PERMIT SUBMISSION 05-21-20
PLANNING BOARD SUBMISSION 06-13-20

Drawing Title
STREETSCAPE

Scale:
AS SHOWN

A-7