




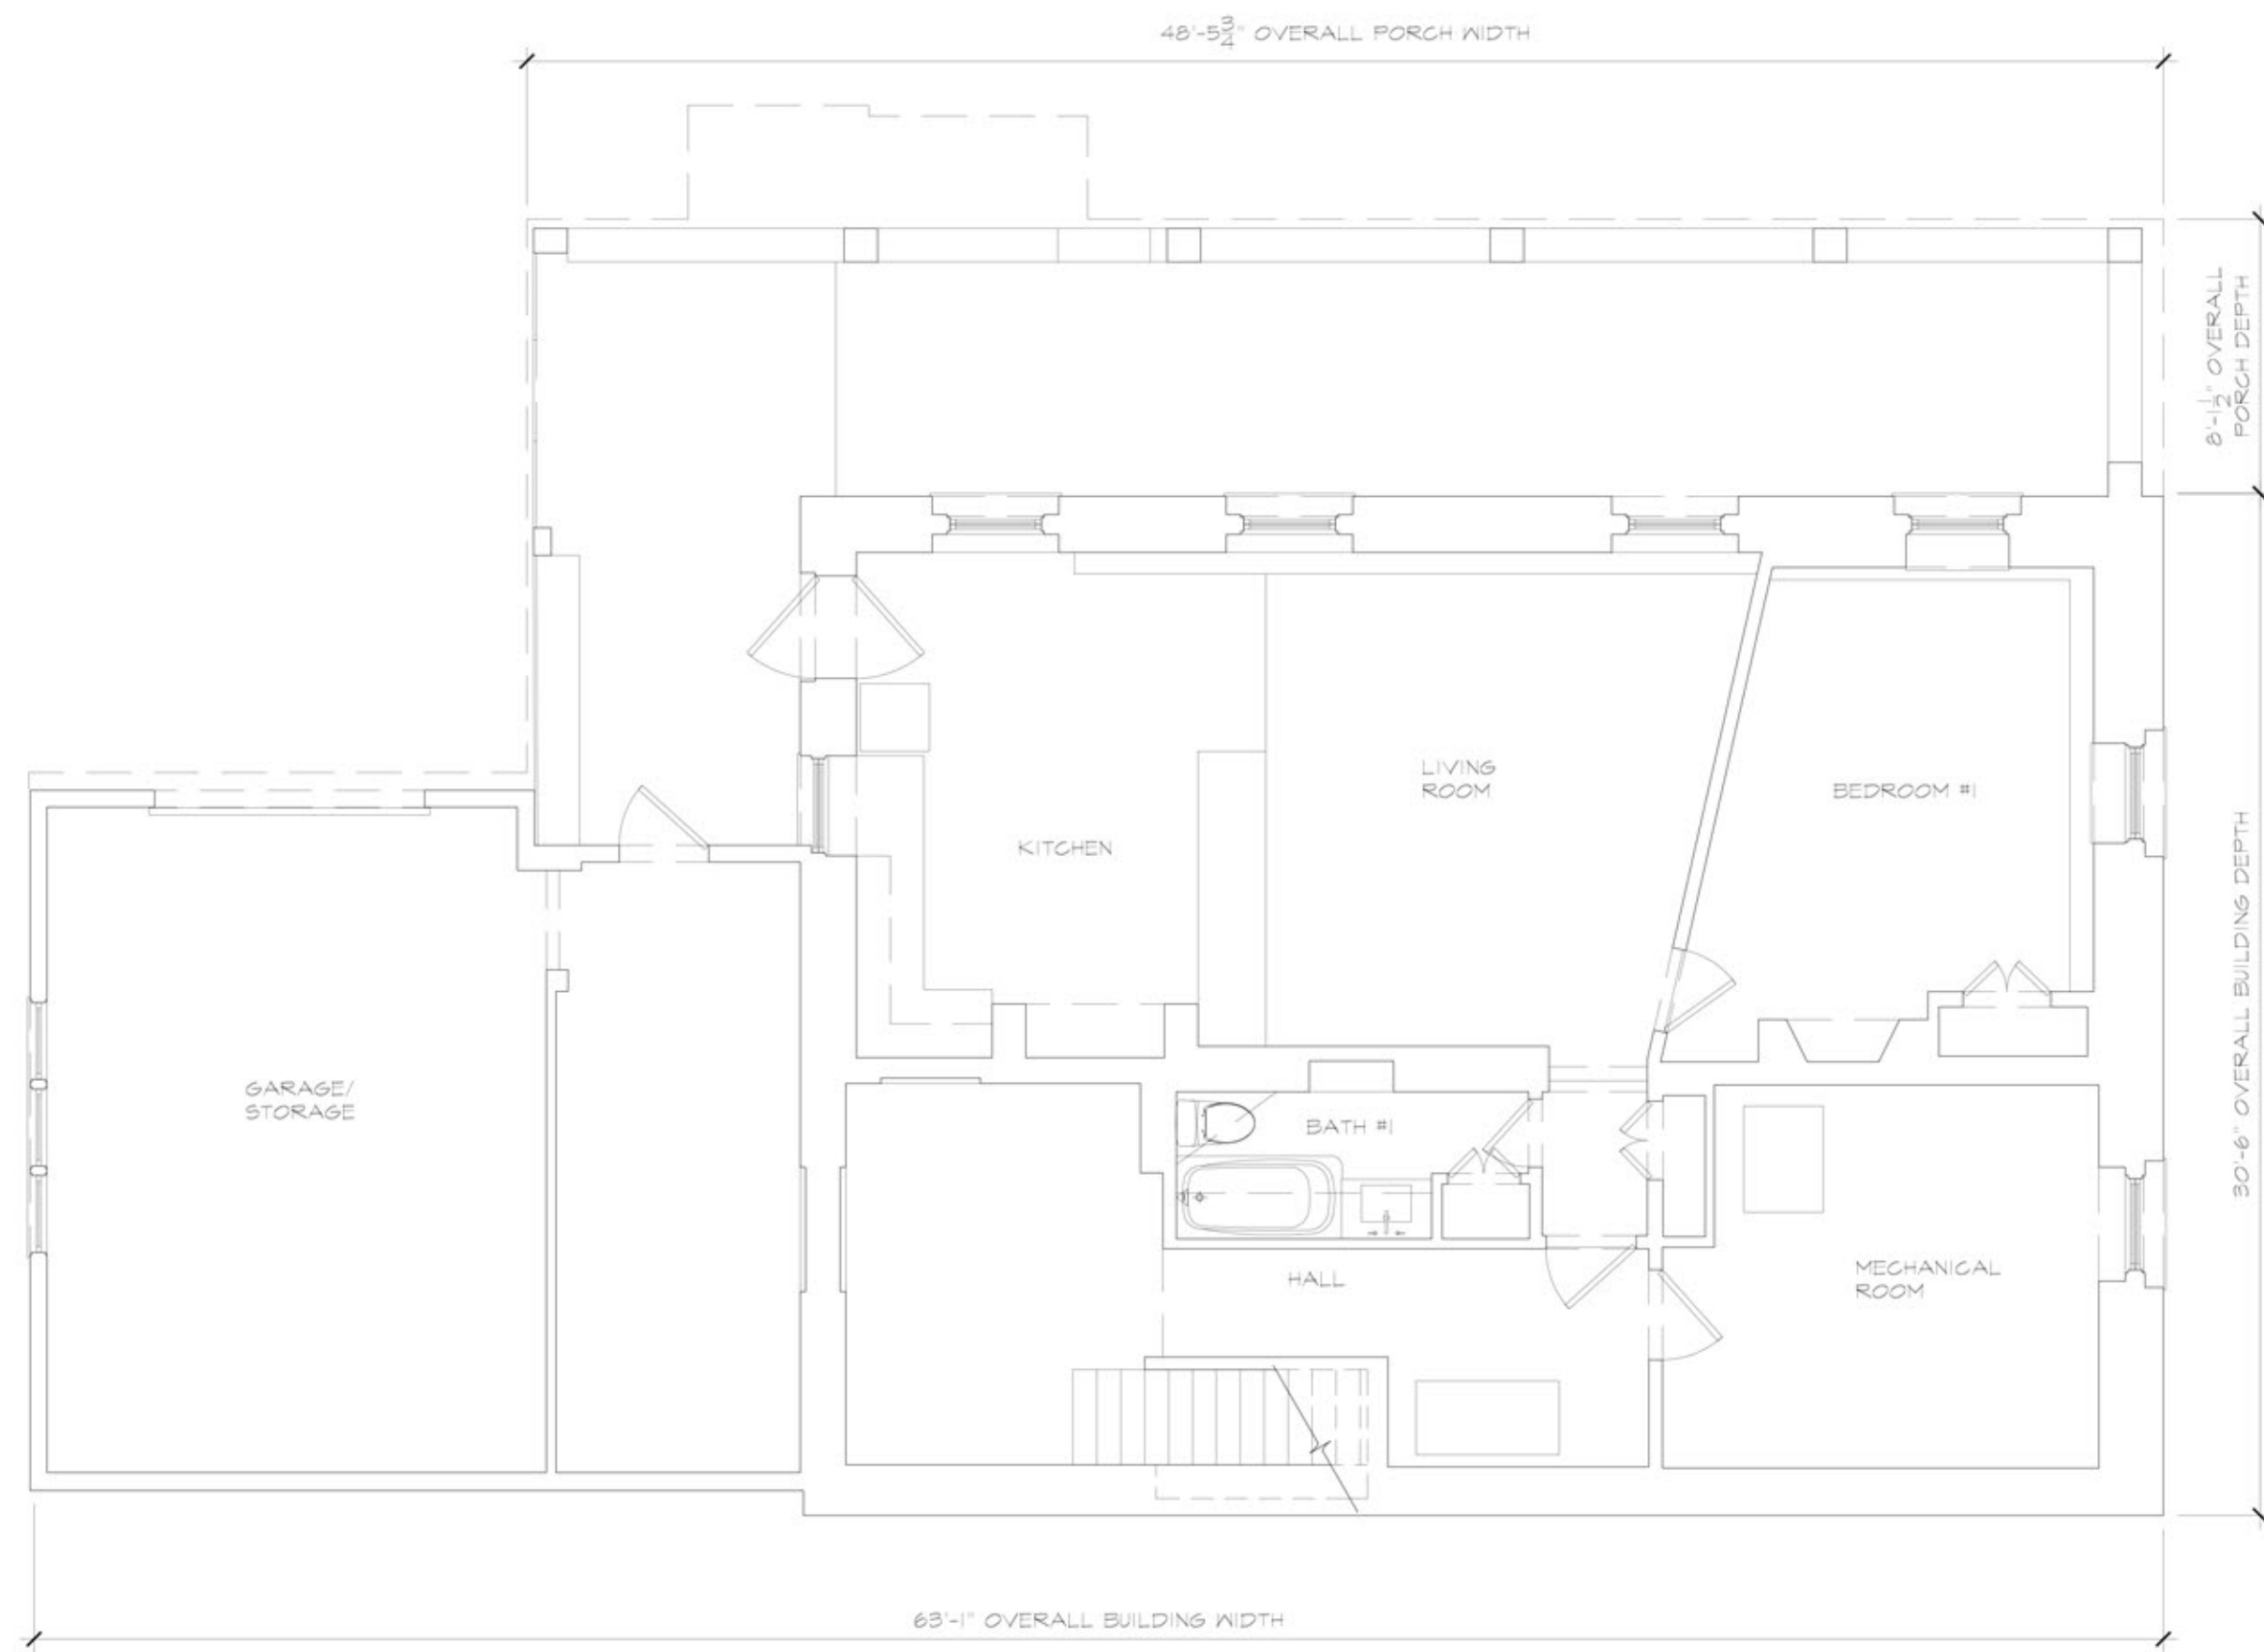


1 EXISTING BASEMENT PLAN
SCALE: 3/16"=1'-0"

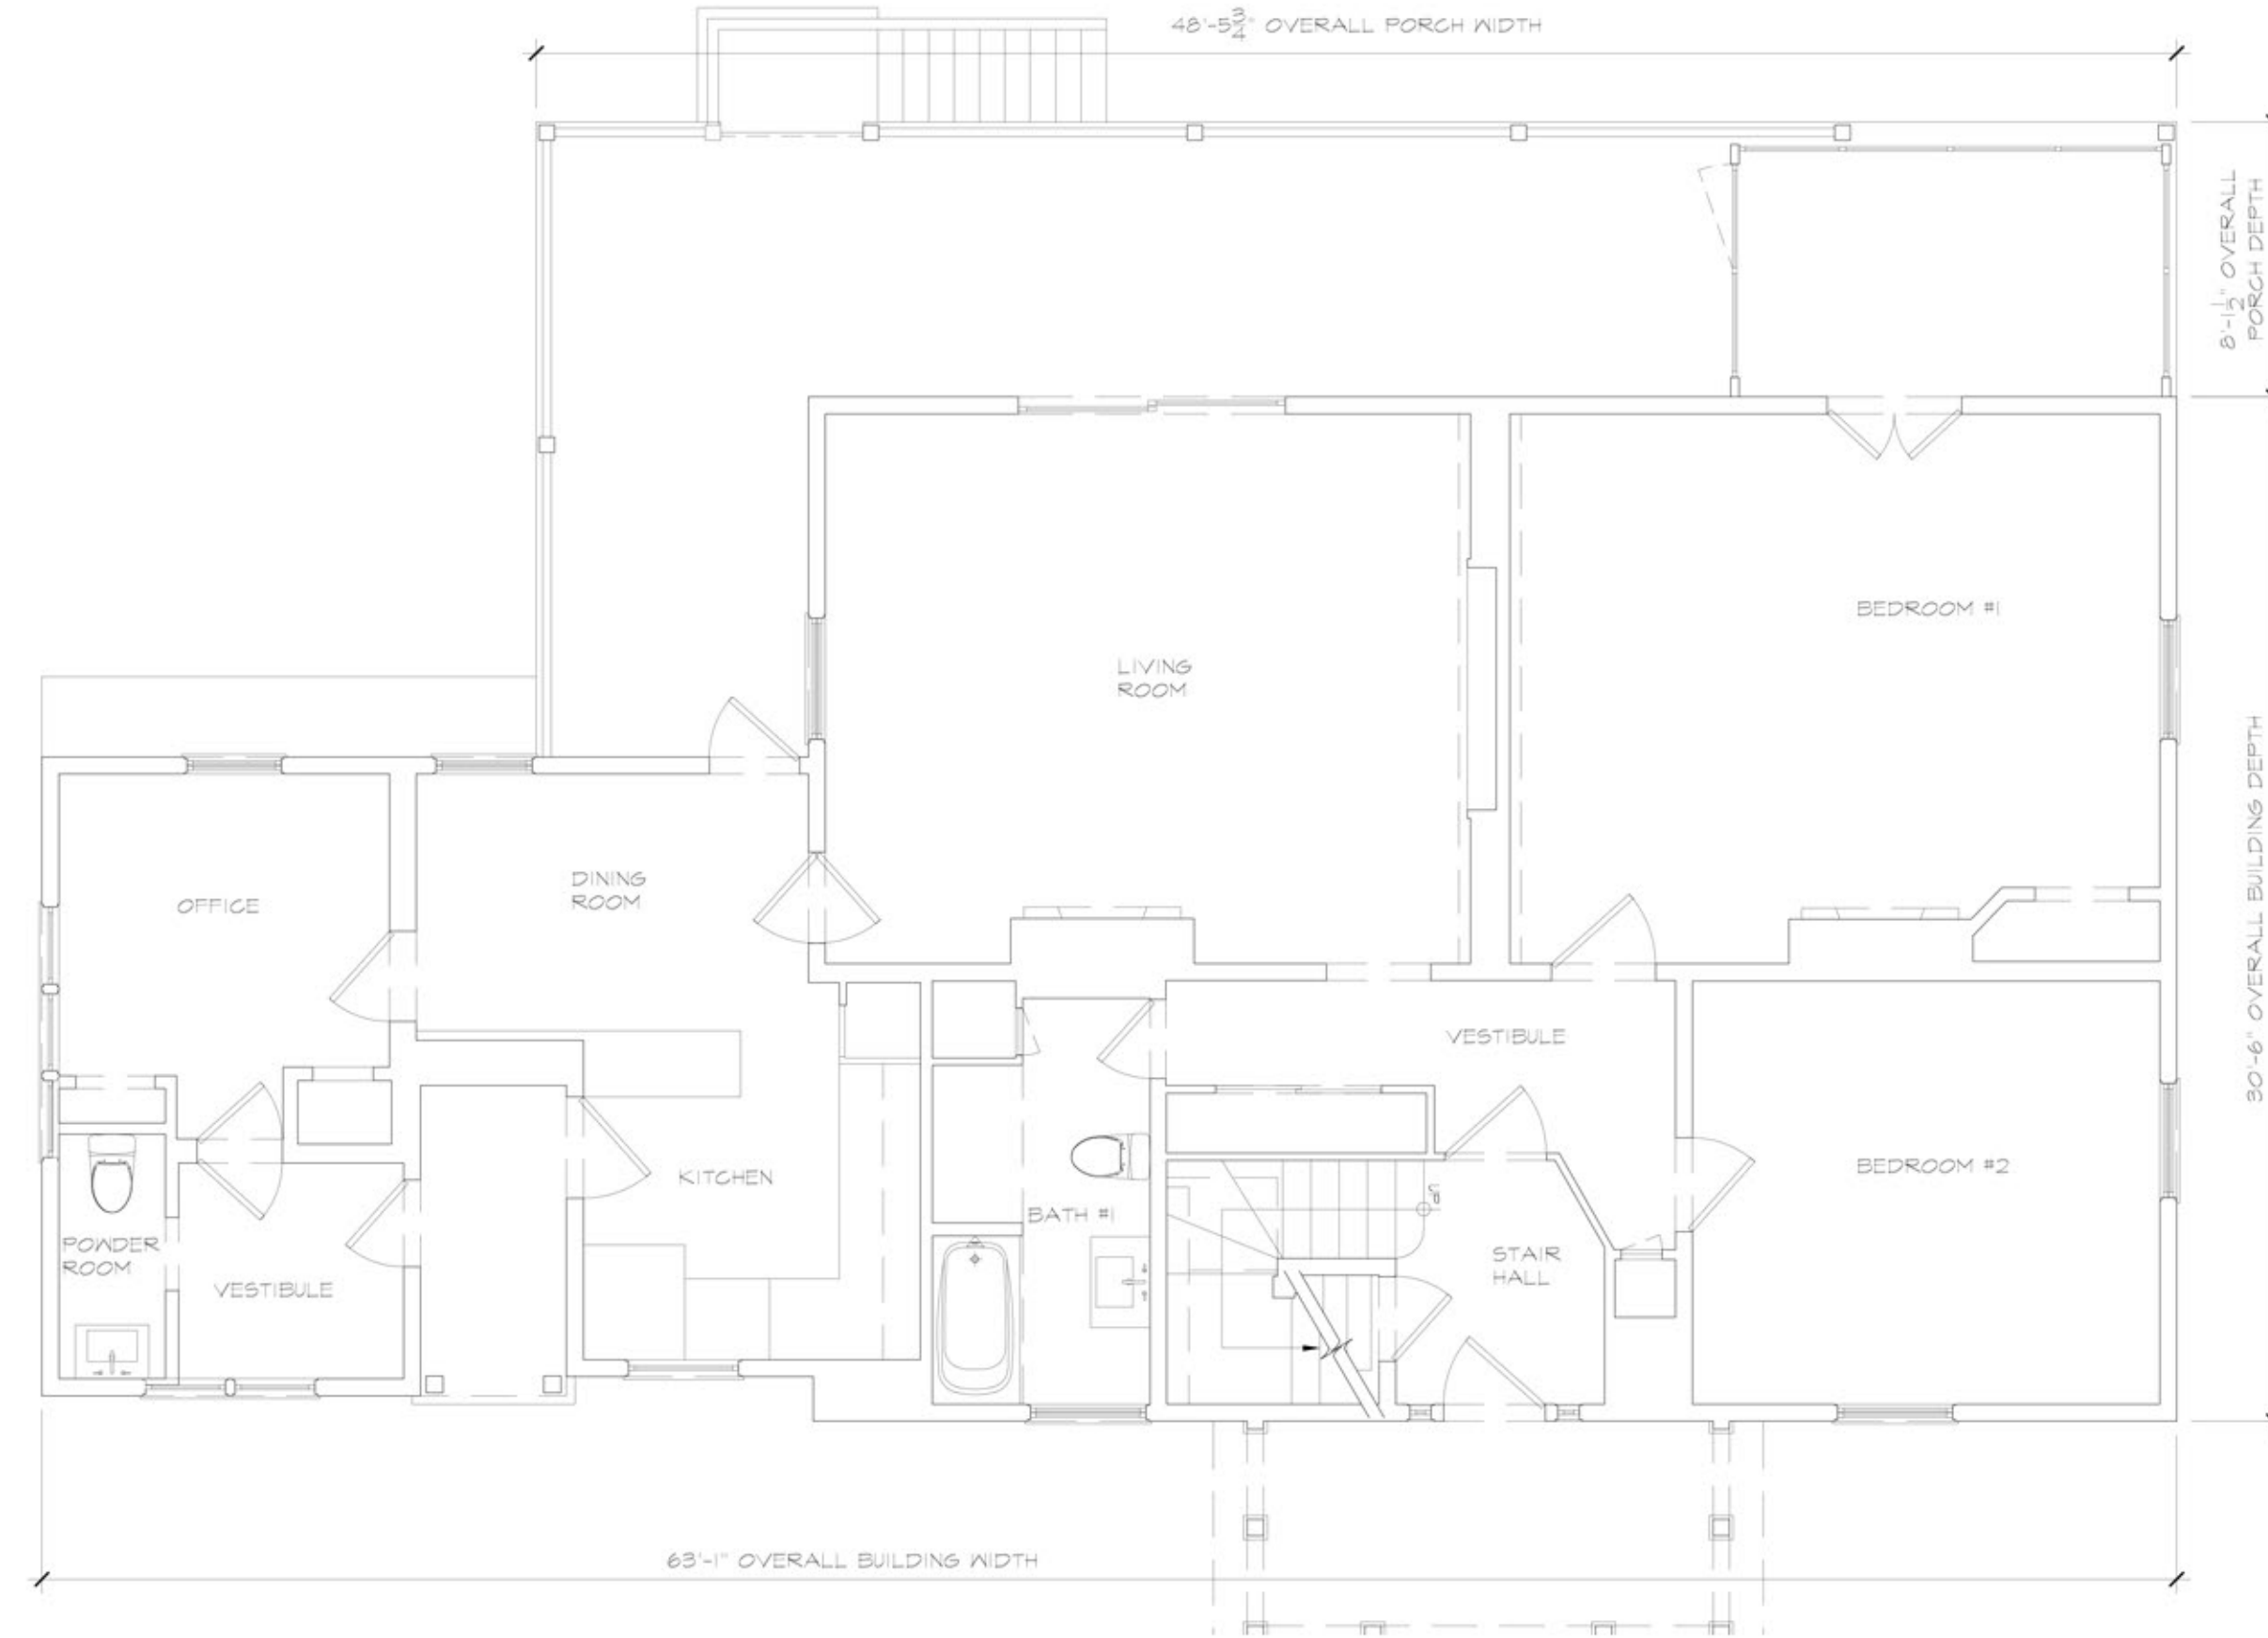

2 EXISTING FIRST FLOOR PLAN
SCALE: 3/16"=1'-0"

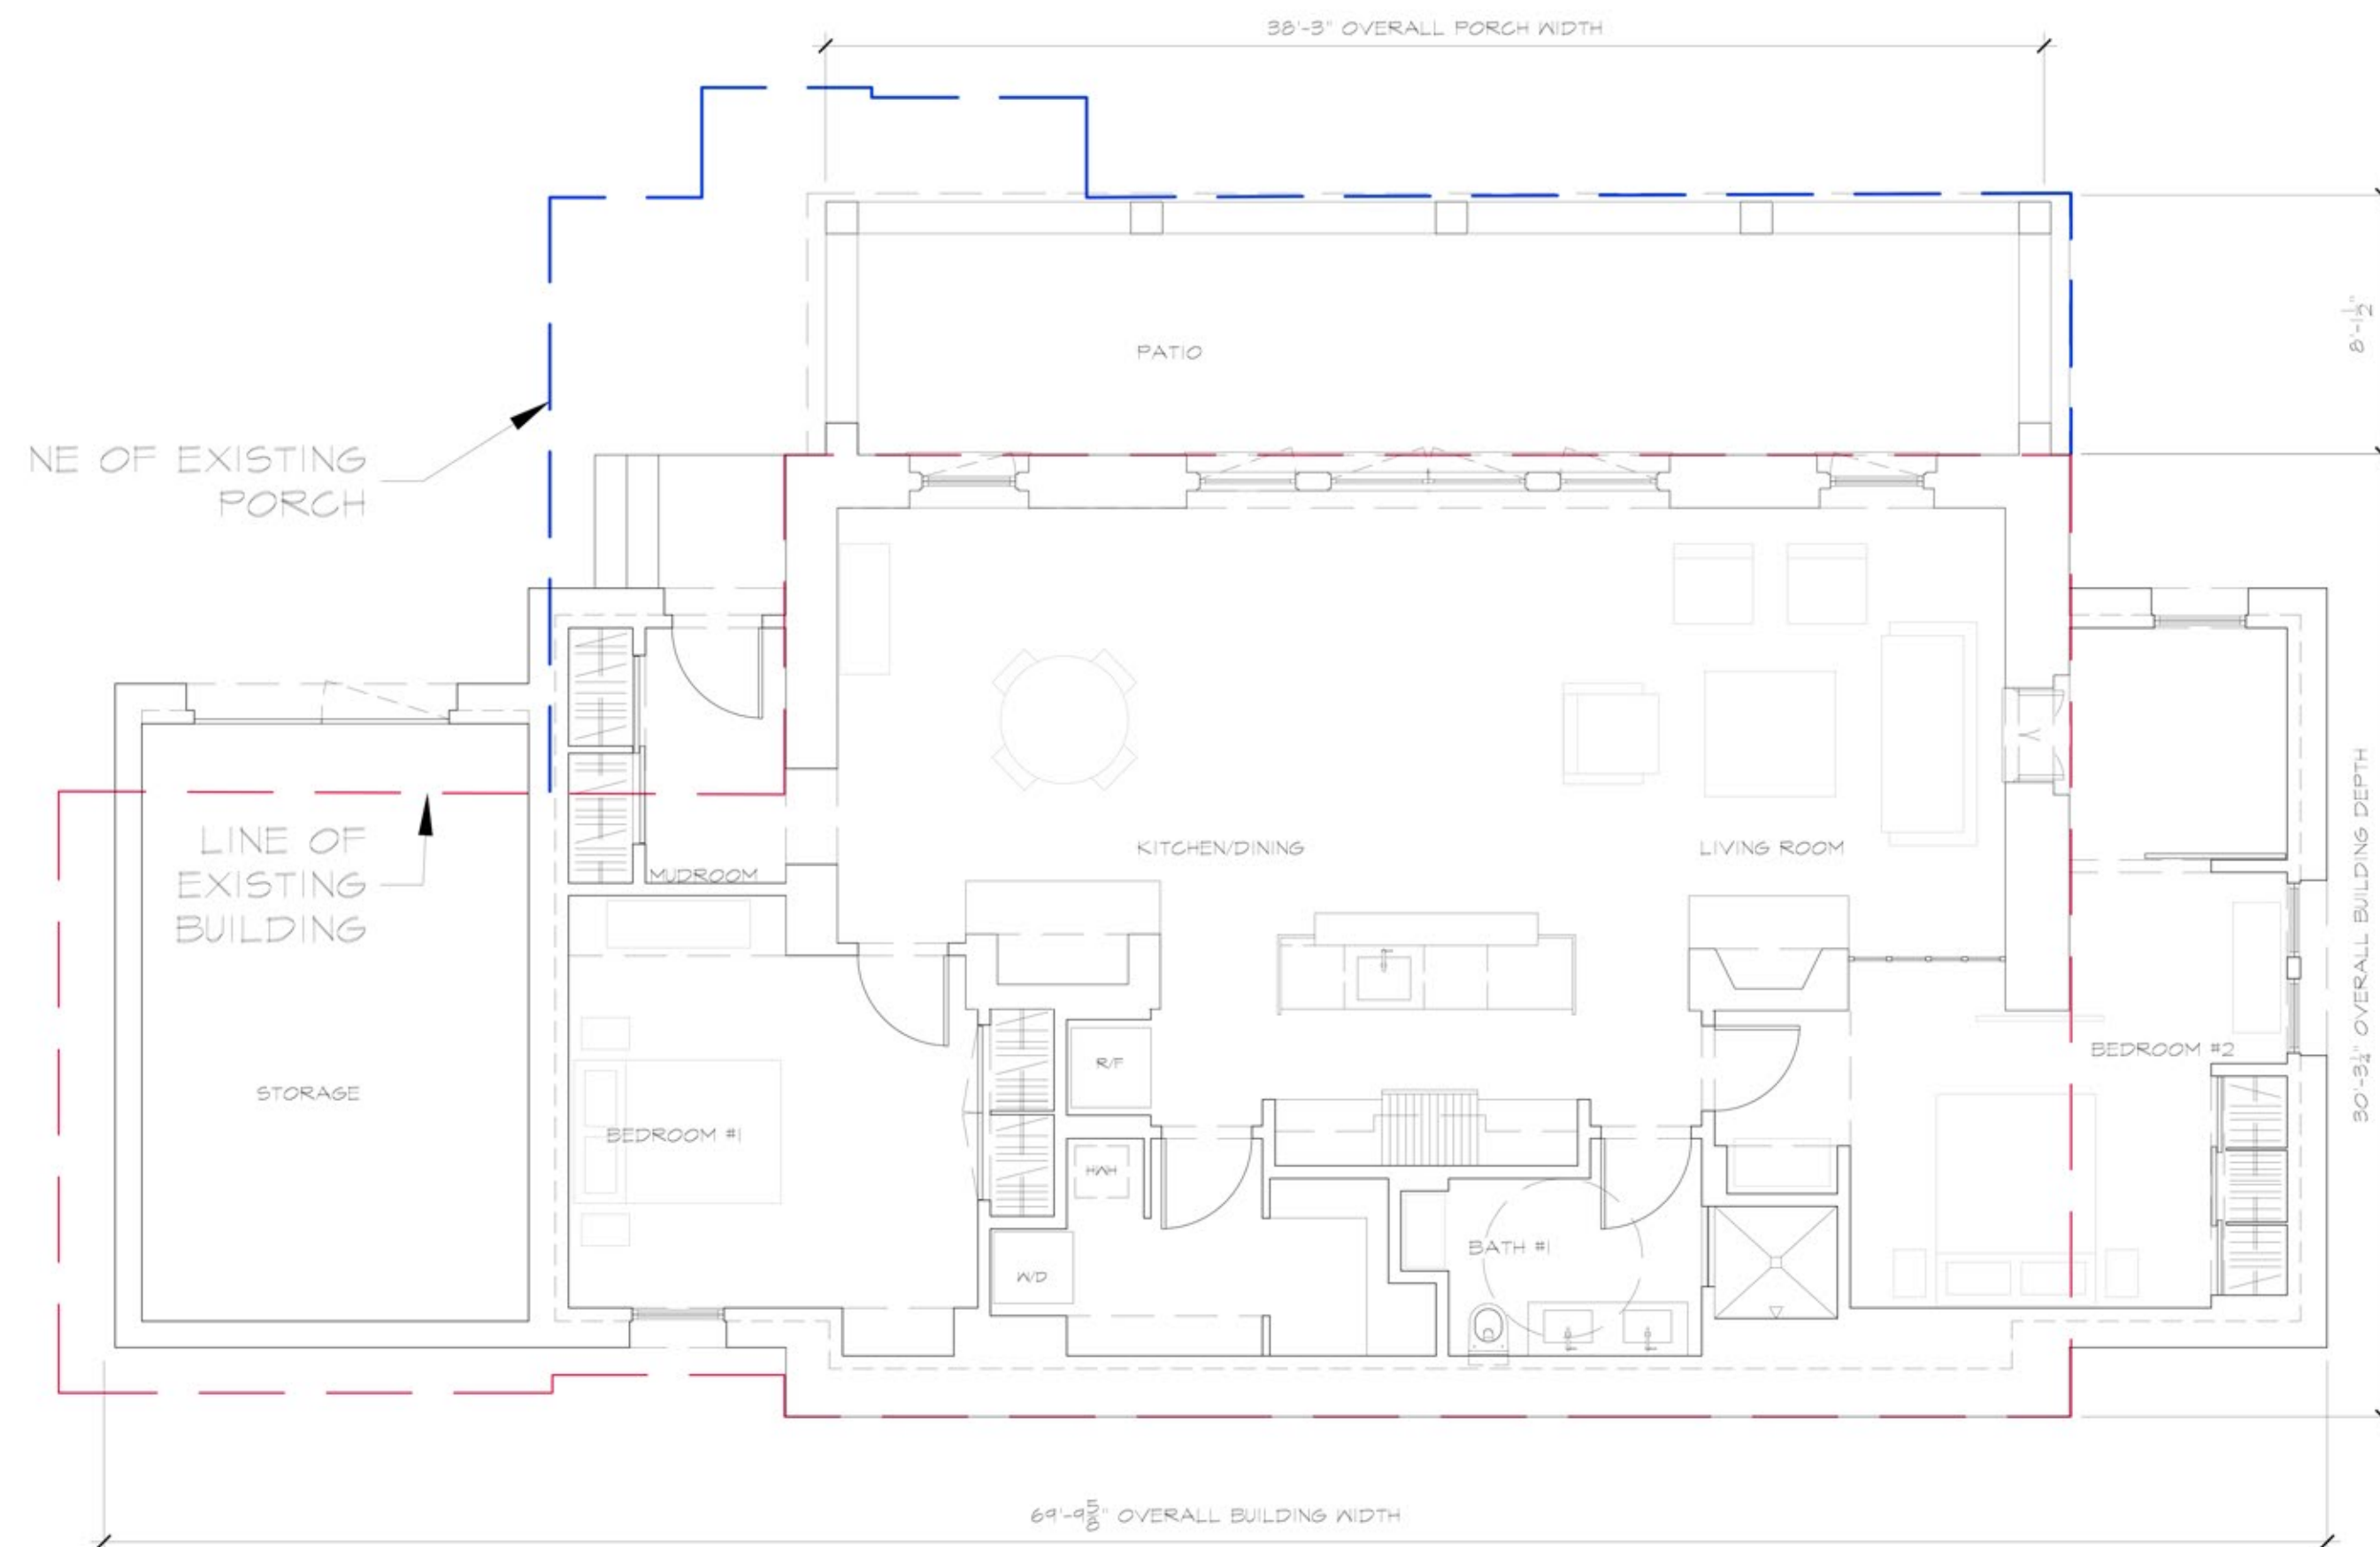

3 PROPOSED BASEMENT PLAN
SCALE: 3/16"=1'-0"

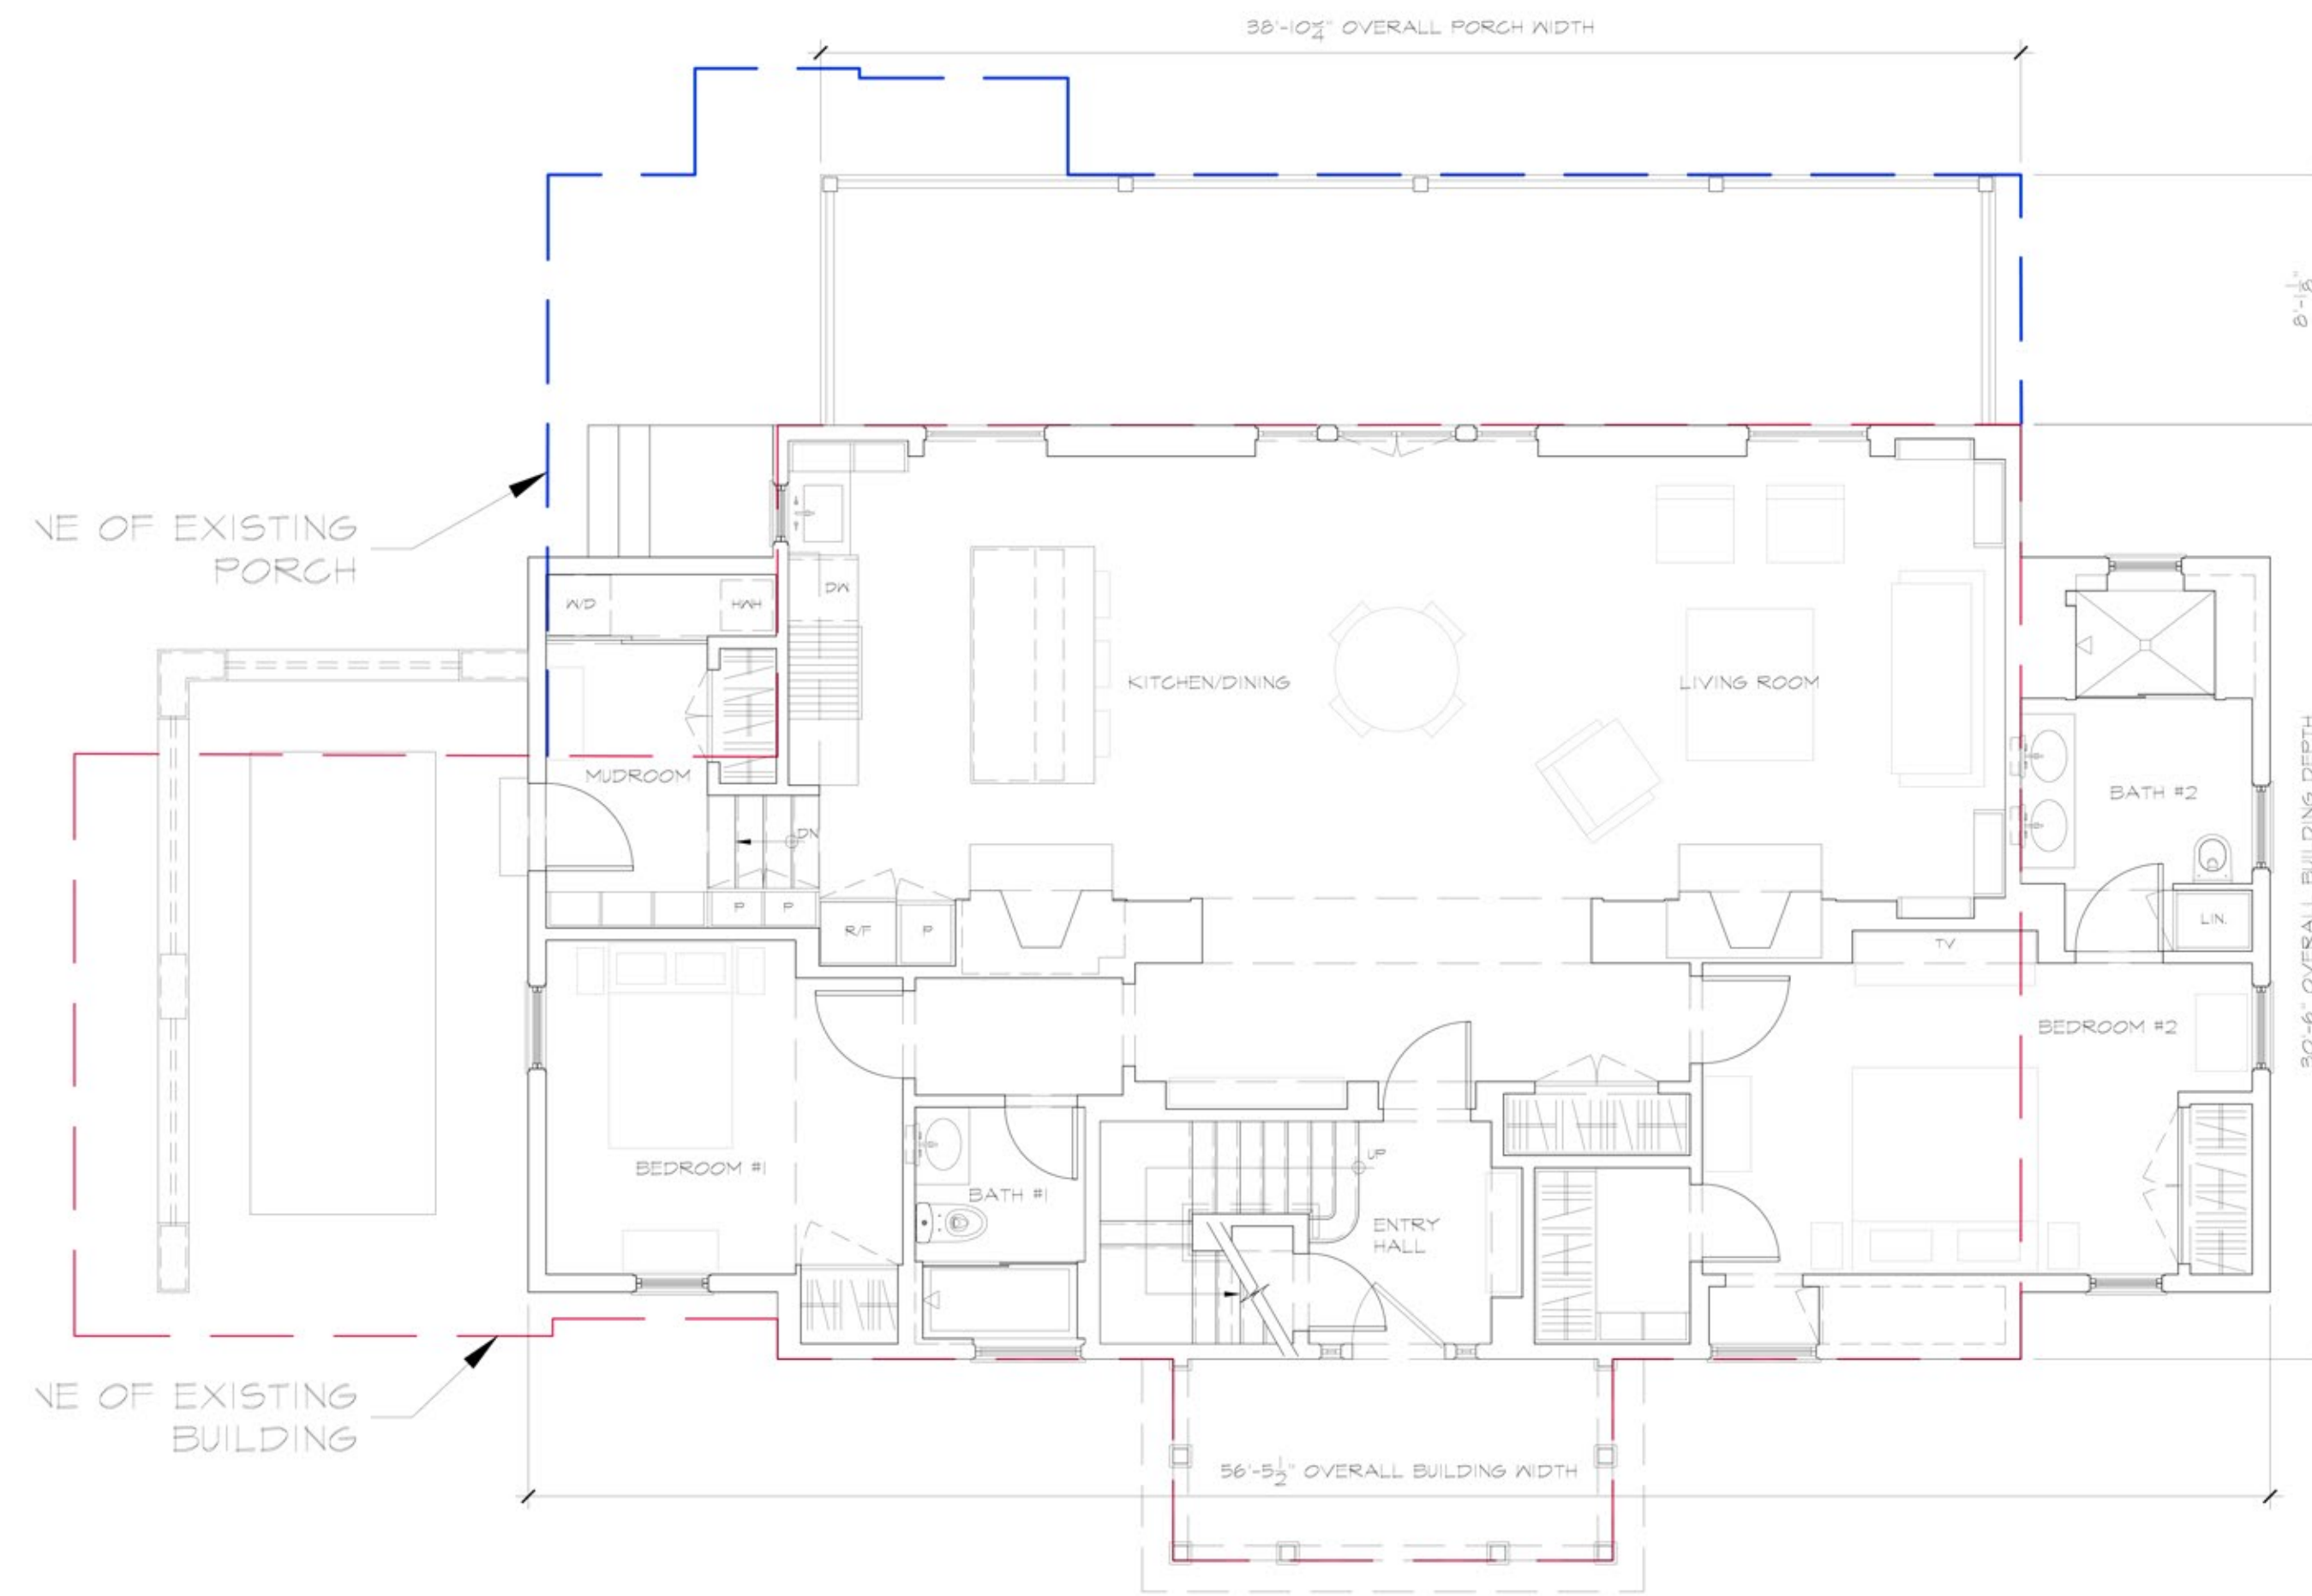

4 PROPOSED FIRST FLOOR PLAN
SCALE: 3/16"=1'-0"



GENERAL CONSTRUCTION NOTES:

CONSTRUCTION NOTES:

No. Date Revision
10-11-22 ISSUED FOR PLANNING BD. APPROVAL
07-29-22 ISSUED TO BUILDING DEPT.

Project Title
63 LIVINGSTON, LLC
63 Livingston Avenue
Dobbs Ferry, NY 10522

Architect
Opac Architects
24 North Astor
Irvington, NY 10533
(914) 591-4306
(914) 591-4308



Drawing Title
**EXISTING AND PROPOSED PLANS -
BASEMENT AND FIRST FLOOR**

Scale Job no. Issue Date Drawing no.
AS NOTED 2104 07-29-22
Drawn By NW Checked By - Approved By S

A-1.0