



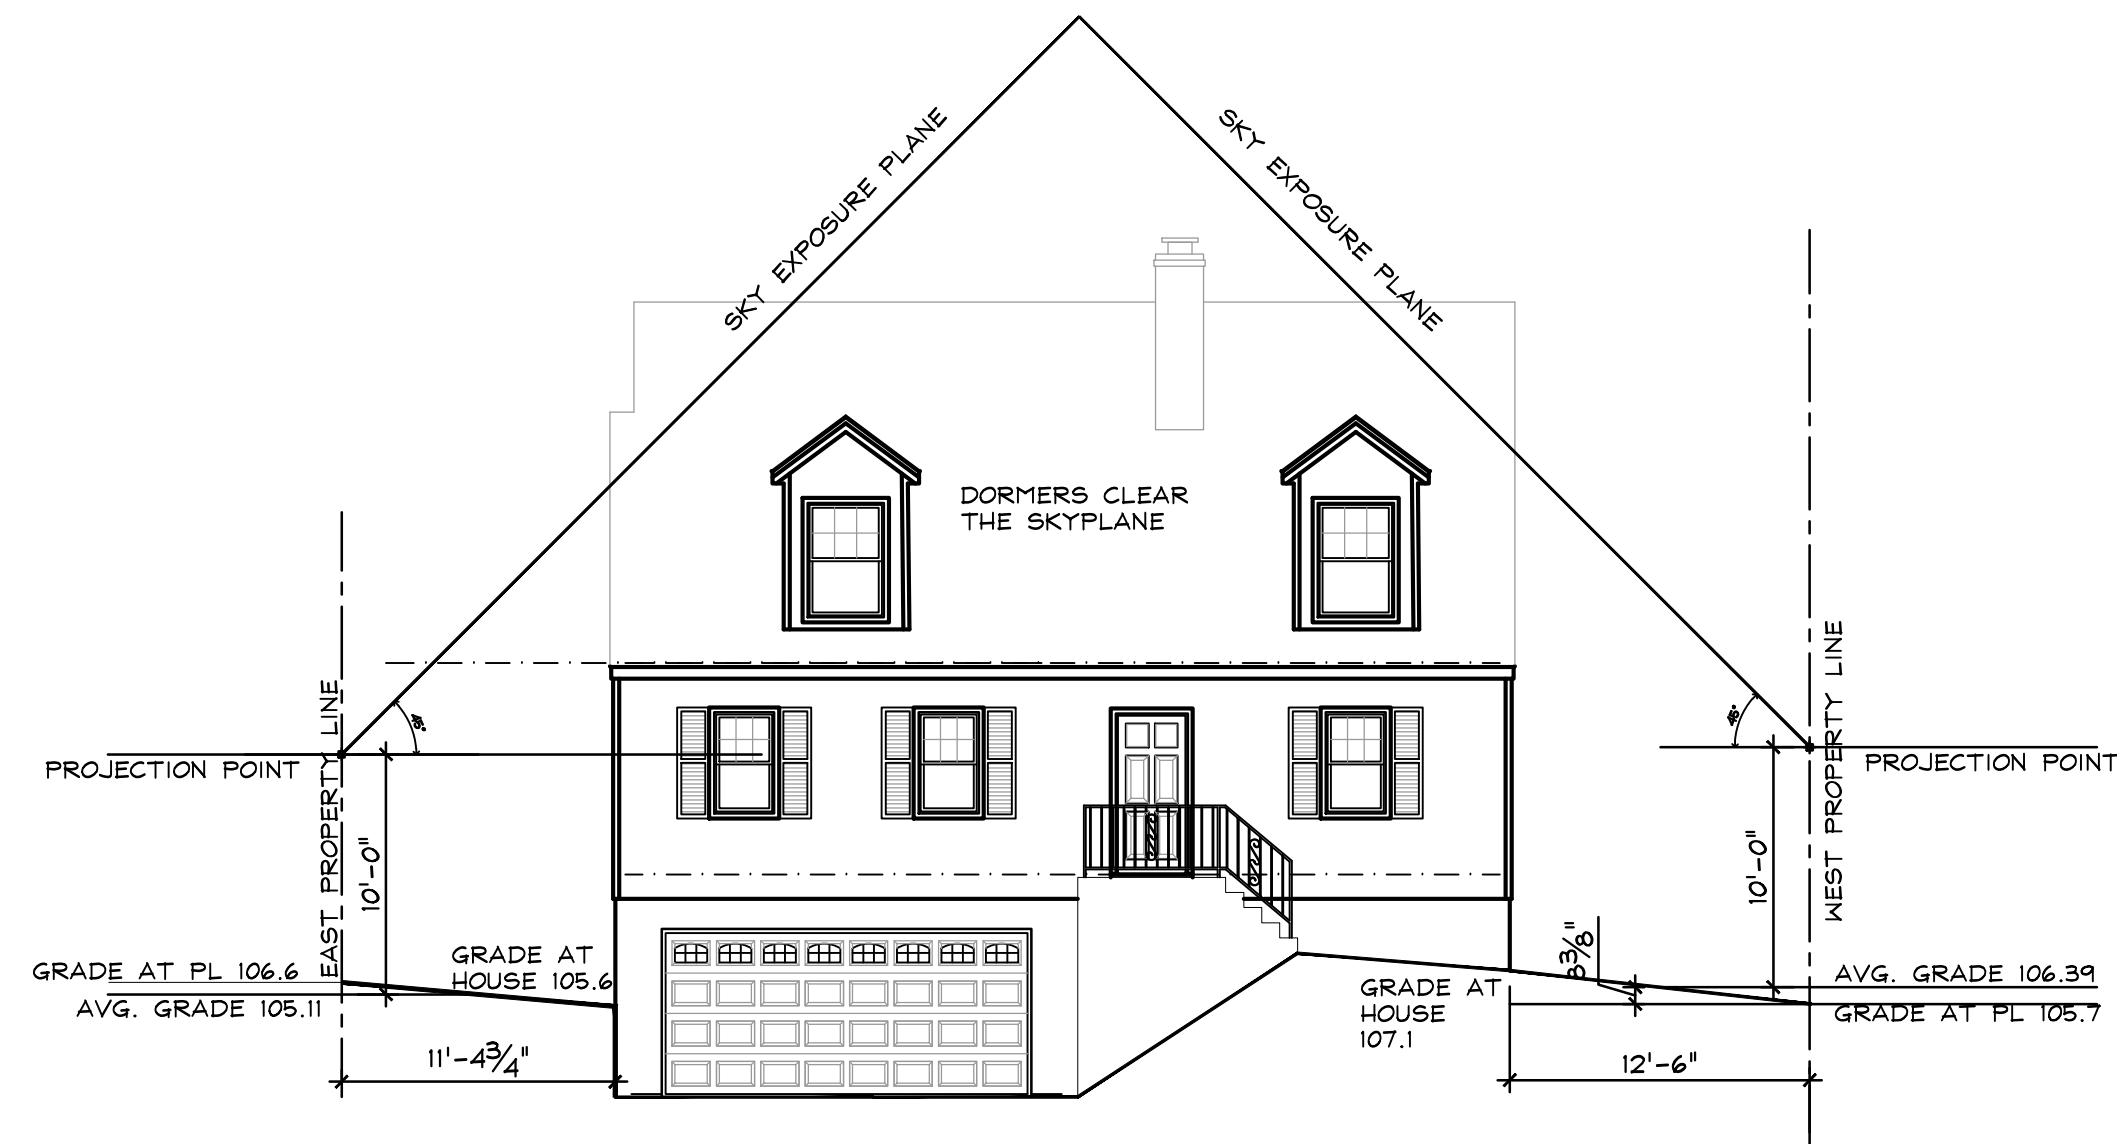

2 SKY EXPOSURE PLANE #2
 1/8" = 1 FOOT



3 SKY EXPOSURE PLANE #3
 1/8" = 1 FOOT

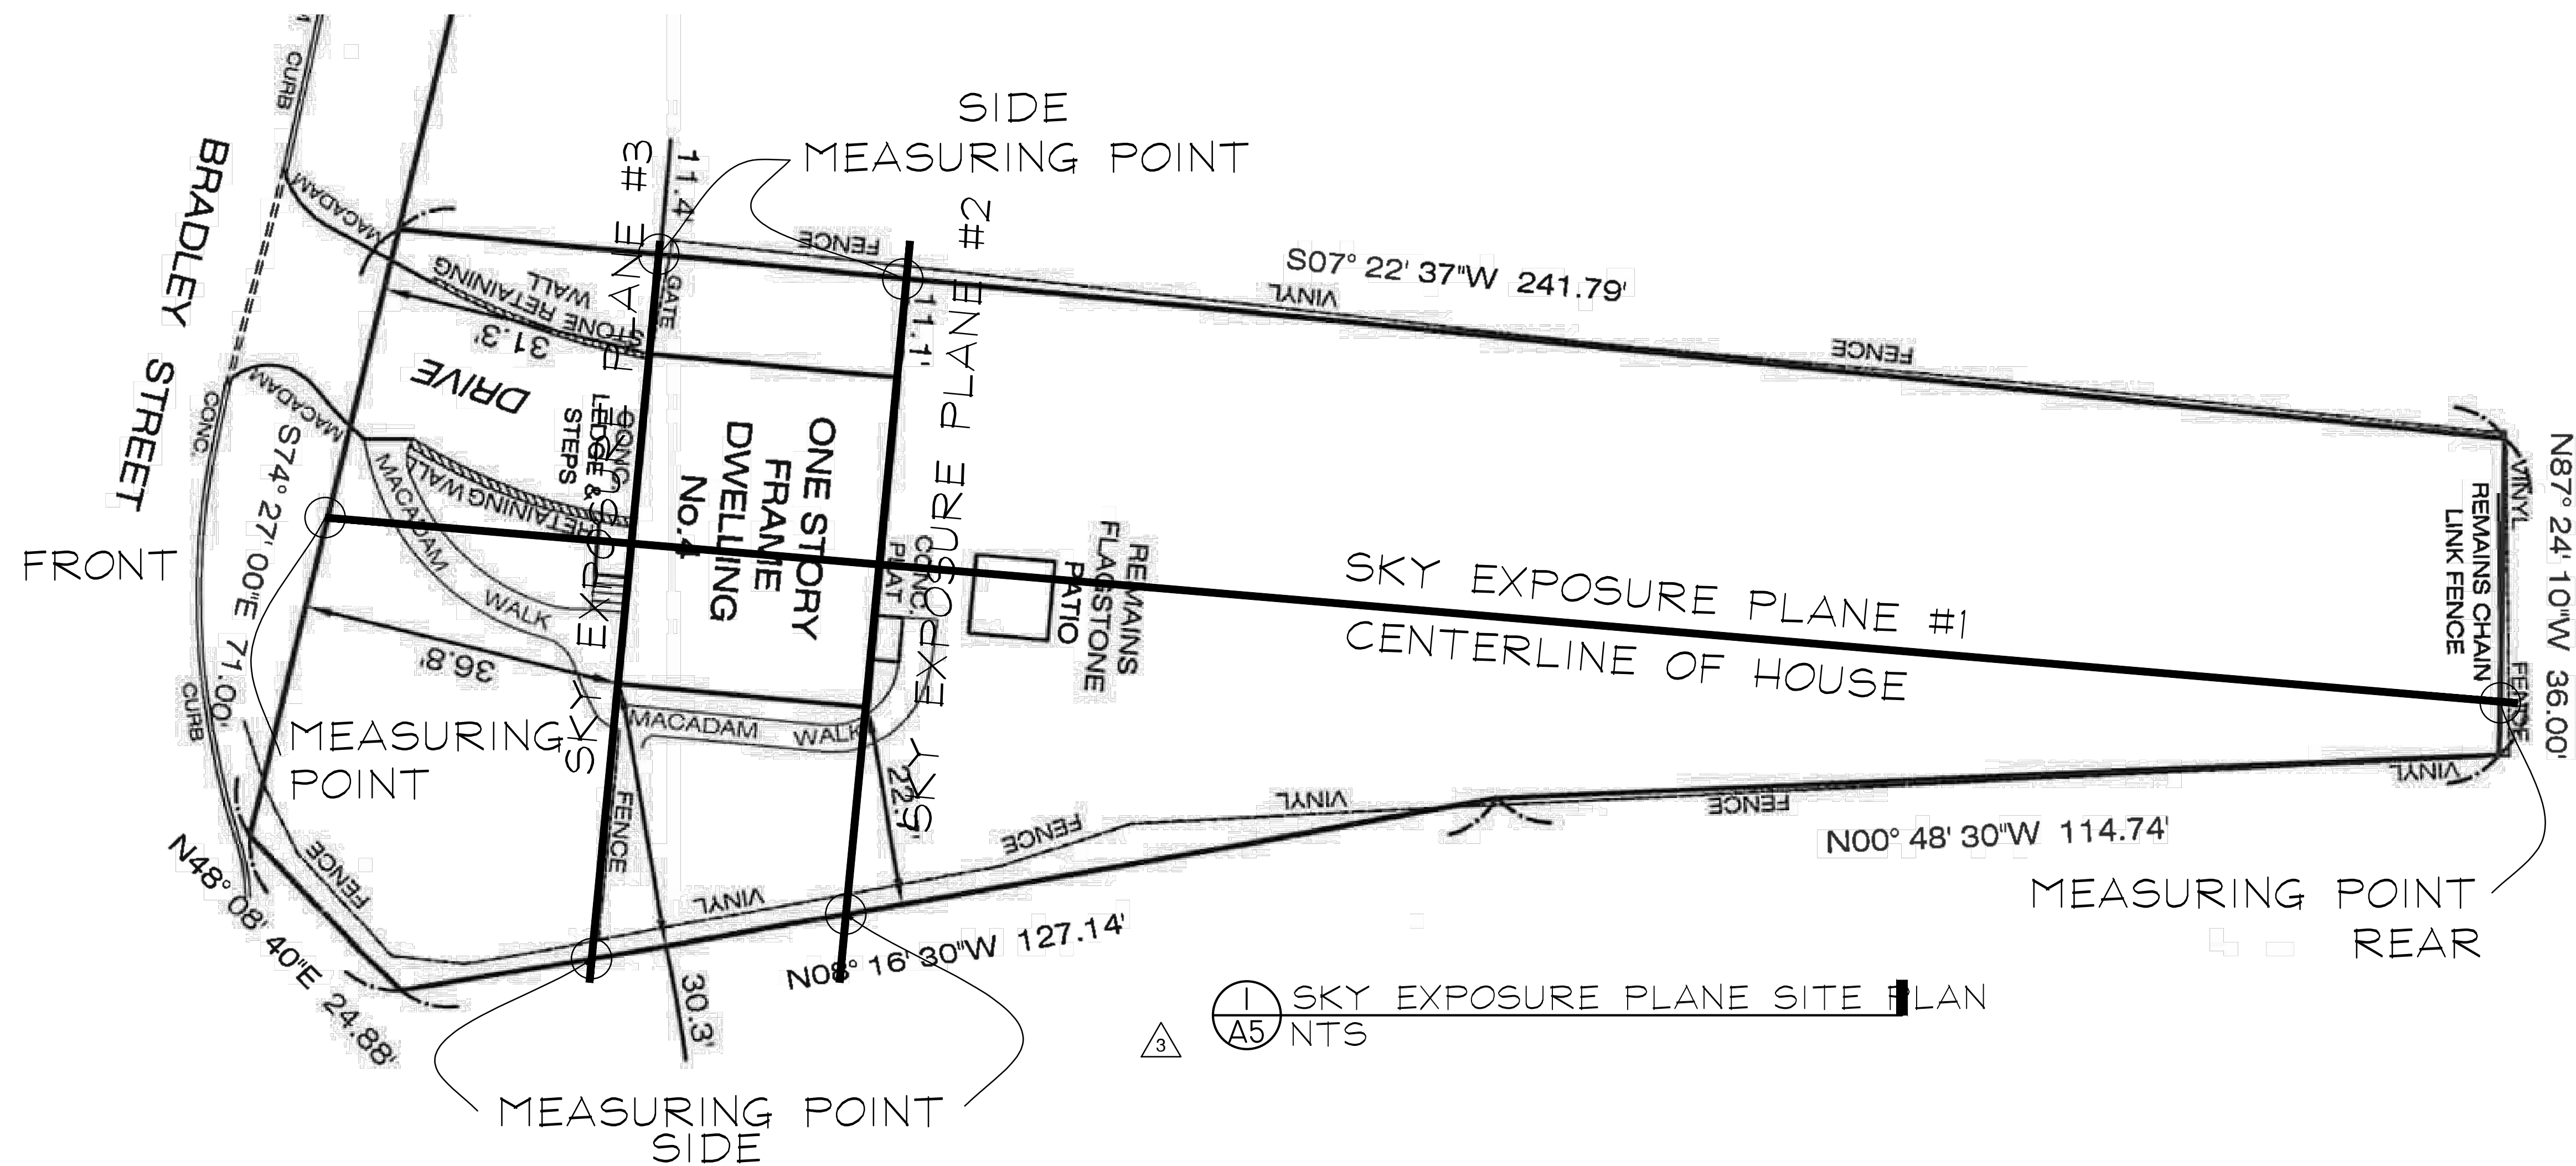

1 SKY EXPOSURE PLANE SITE PLAN
 1/8" = 1 FOOT

O'Connor Addition
 4 BRADLEY ST.
 Dobbs Ferry, N.Y. 10522

KIER B. LEVESQUE, R.A.
 ARCHITECT
 49 THIRD AVENUE
 NYACK, NEW YORK 10960
 845-358-2359

SKY EXPOSURE
 PLANE

SCALE AS SHOWN
 DATE MAY 18, 2020
 JOB NO. 19124
 REVISIONS: SHEET NO.

OCTOBER 13, 2020

A-5