





1 EXISTING FRONT ELEVATION
SCALE: 3/16"=1'-0"

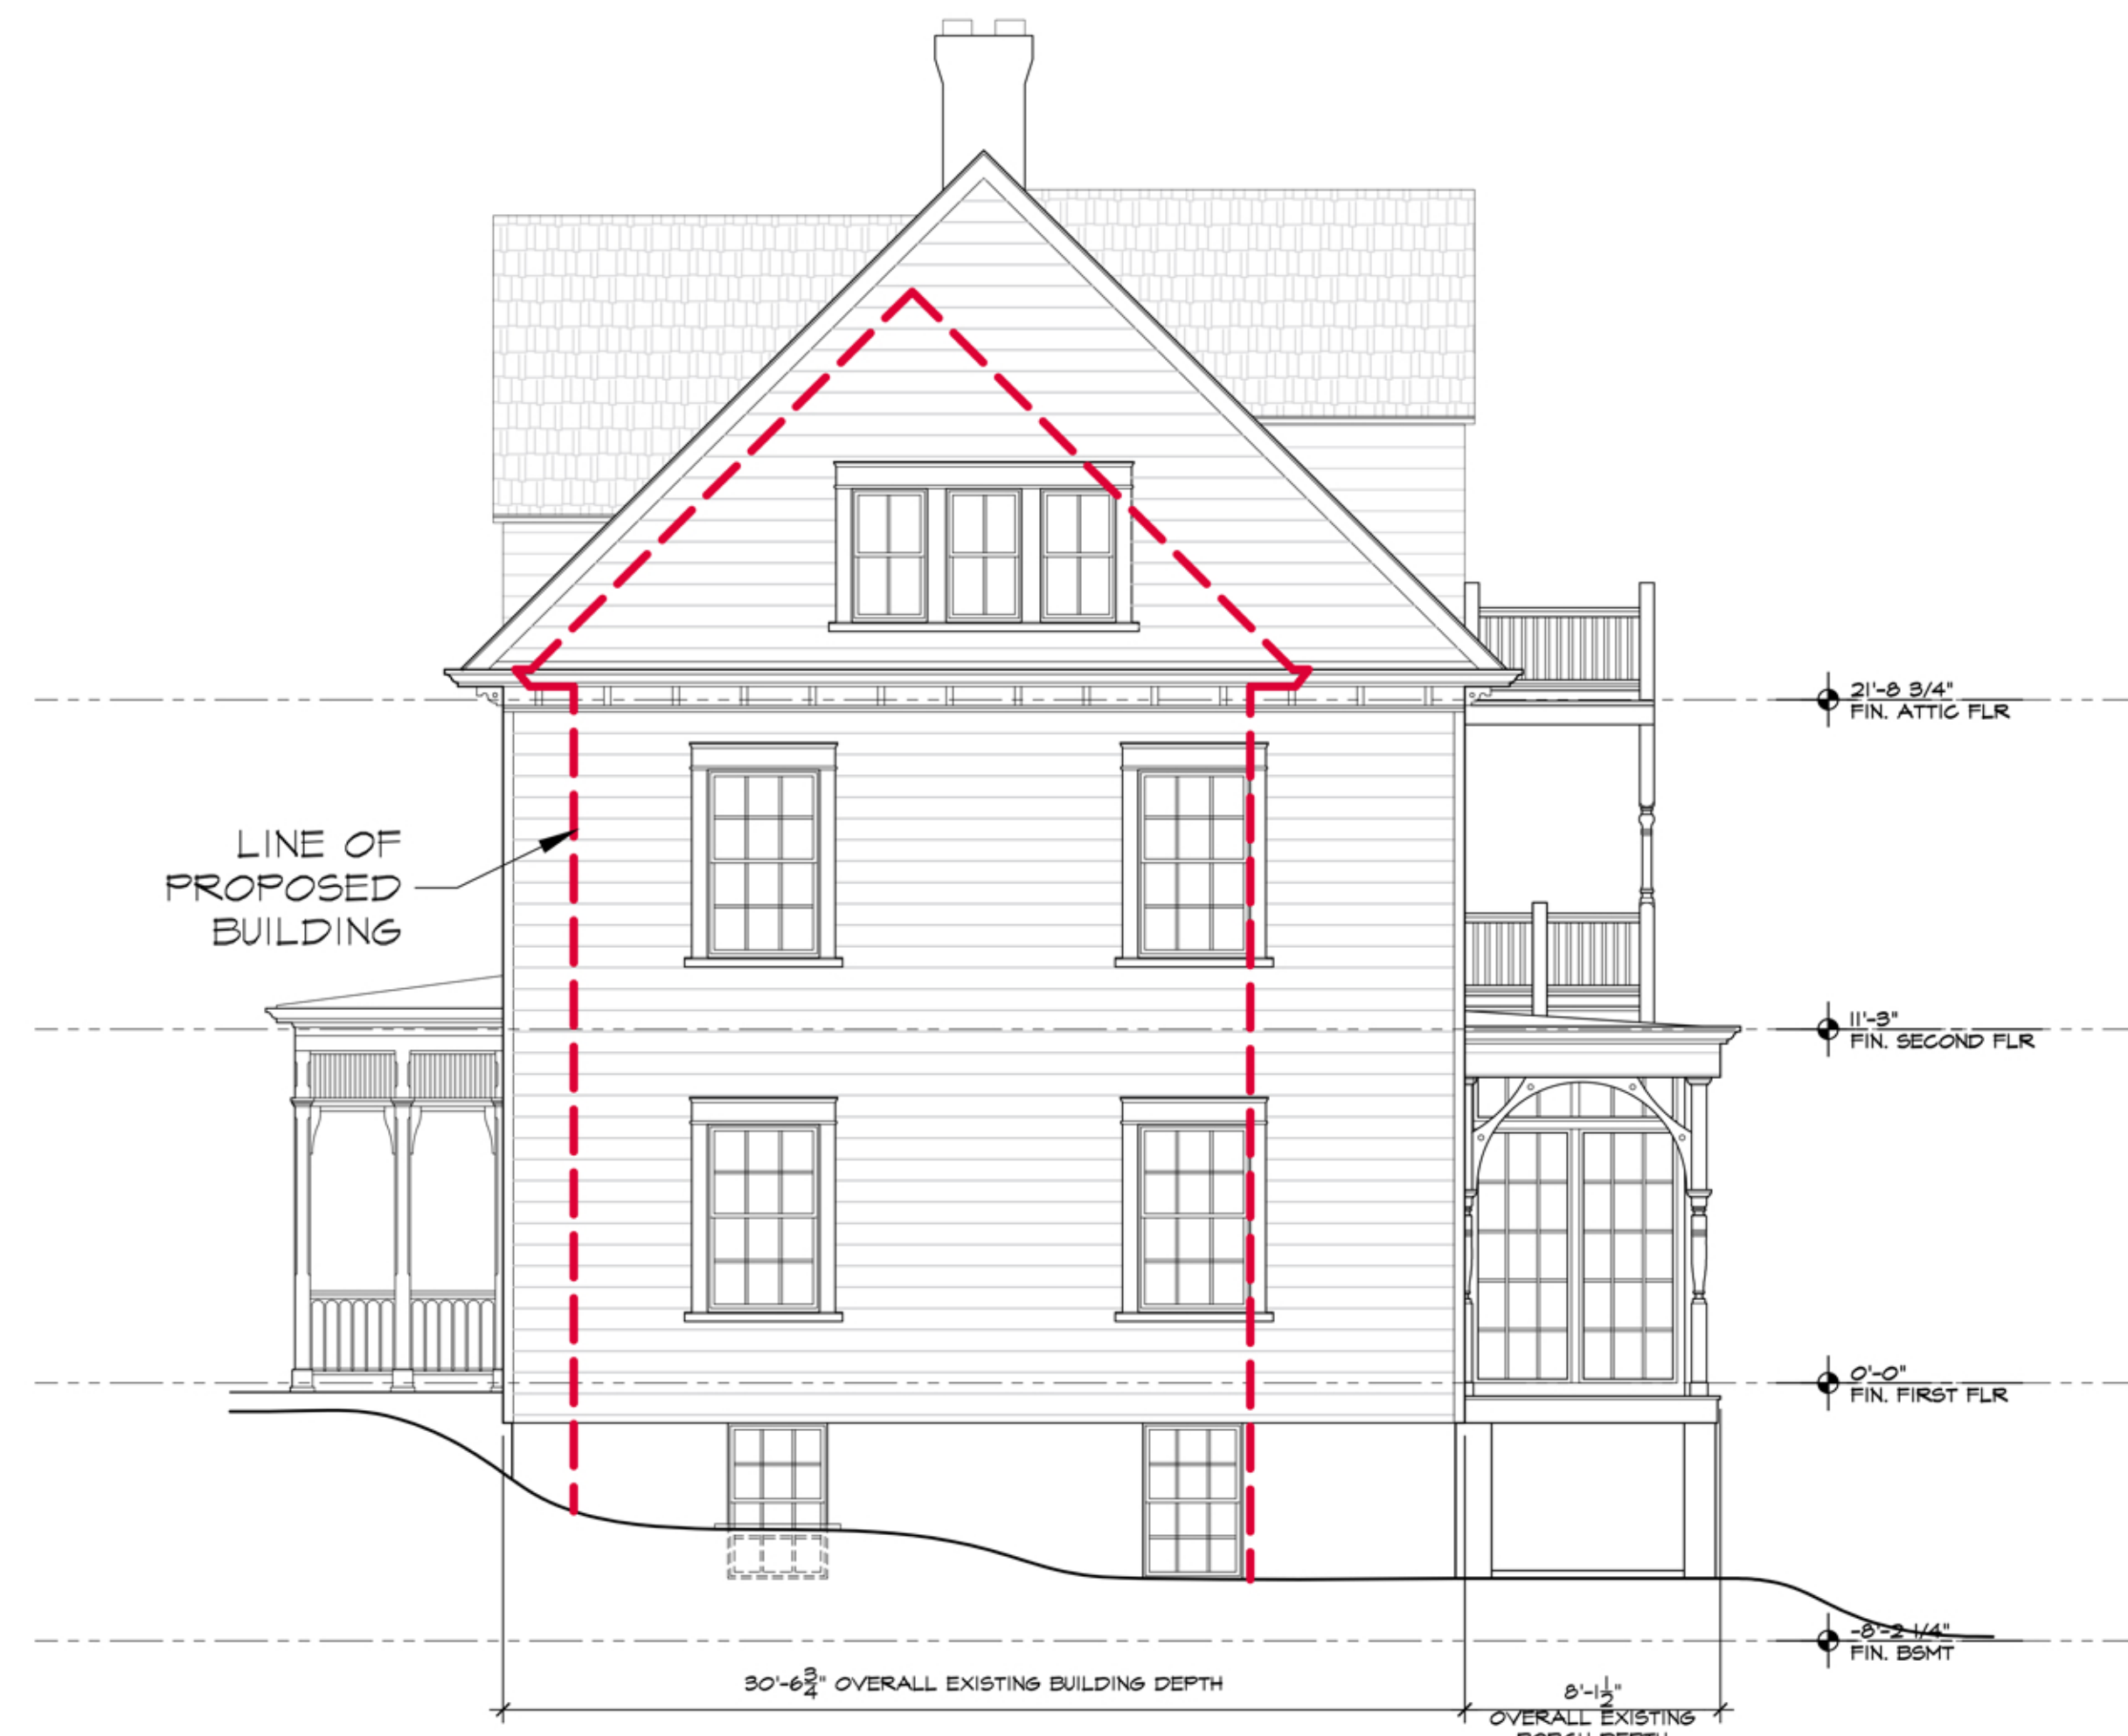

2 EXISTING SIDE ELEVATION
SCALE: 3/16"=1'-0"



3 PROPOSED FRONT ELEVATION
SCALE: 3/16"=1'-0"

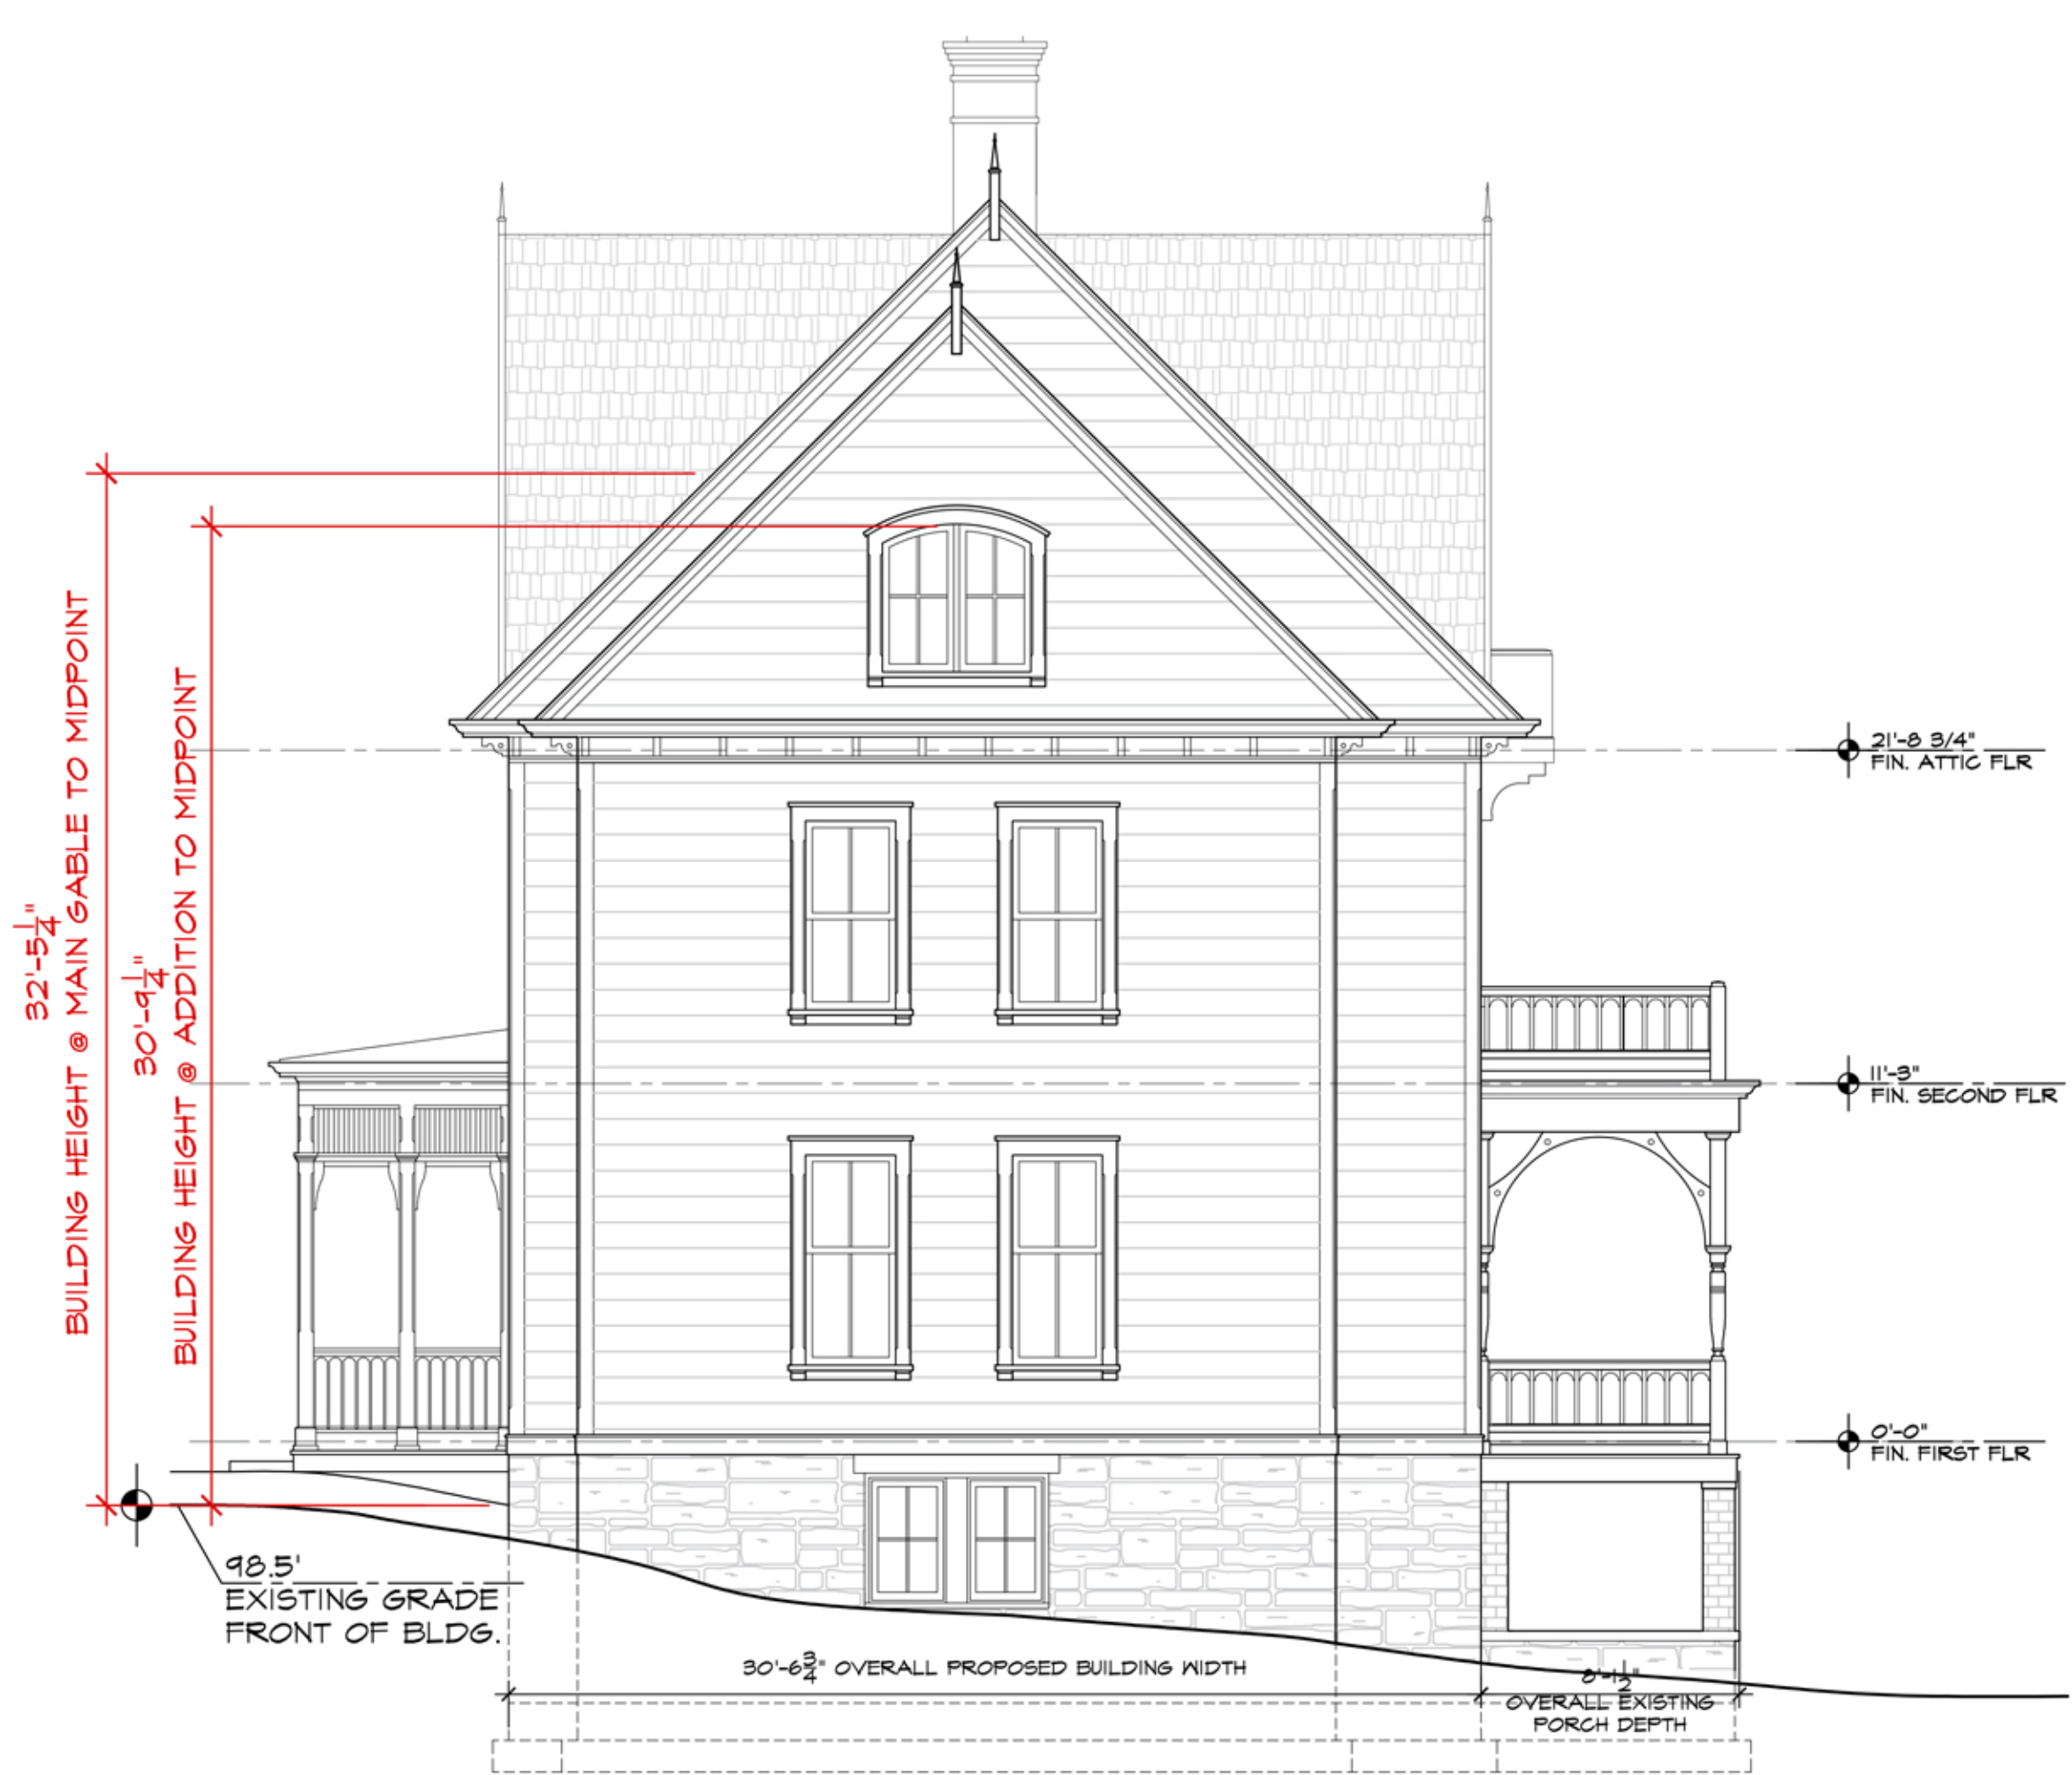

4 PROPOSED SIDE ELEVATION
SCALE: 3/16"=1'-0"



GENERAL ELEVATION NOTES:

ELEVATION NOTES:

11-15-22 ISSUED FOR PLANNING BD. APPROVAL
10-11-22 ISSUED FOR PLANNING BD. APPROVAL
07-29-22 ISSUED TO BUILDING DEPT.

No. Date Revision

Project Title

63 LIVINGSTON, LLC
63 Livingston Avenue
Dobbs Ferry, NY 10522

Architect

Opacic Architects
24 North Astor
Irrington, NY 10533
Tel: (914) 591-4306
Fax: (914) 591-4308

Stamp



Drawing Title

EXISTING AND PROPOSED ELEVATIONS -
FRONT AND SIDE

Scale AS NOTED Job no. 2104 Issue Date 07-29-22 Drawing no. A-2.0
Drawn By NW Checked By Approved By