




1 EXISTING FRONT ELEVATION
SCALE: 3/16"=1'-0"

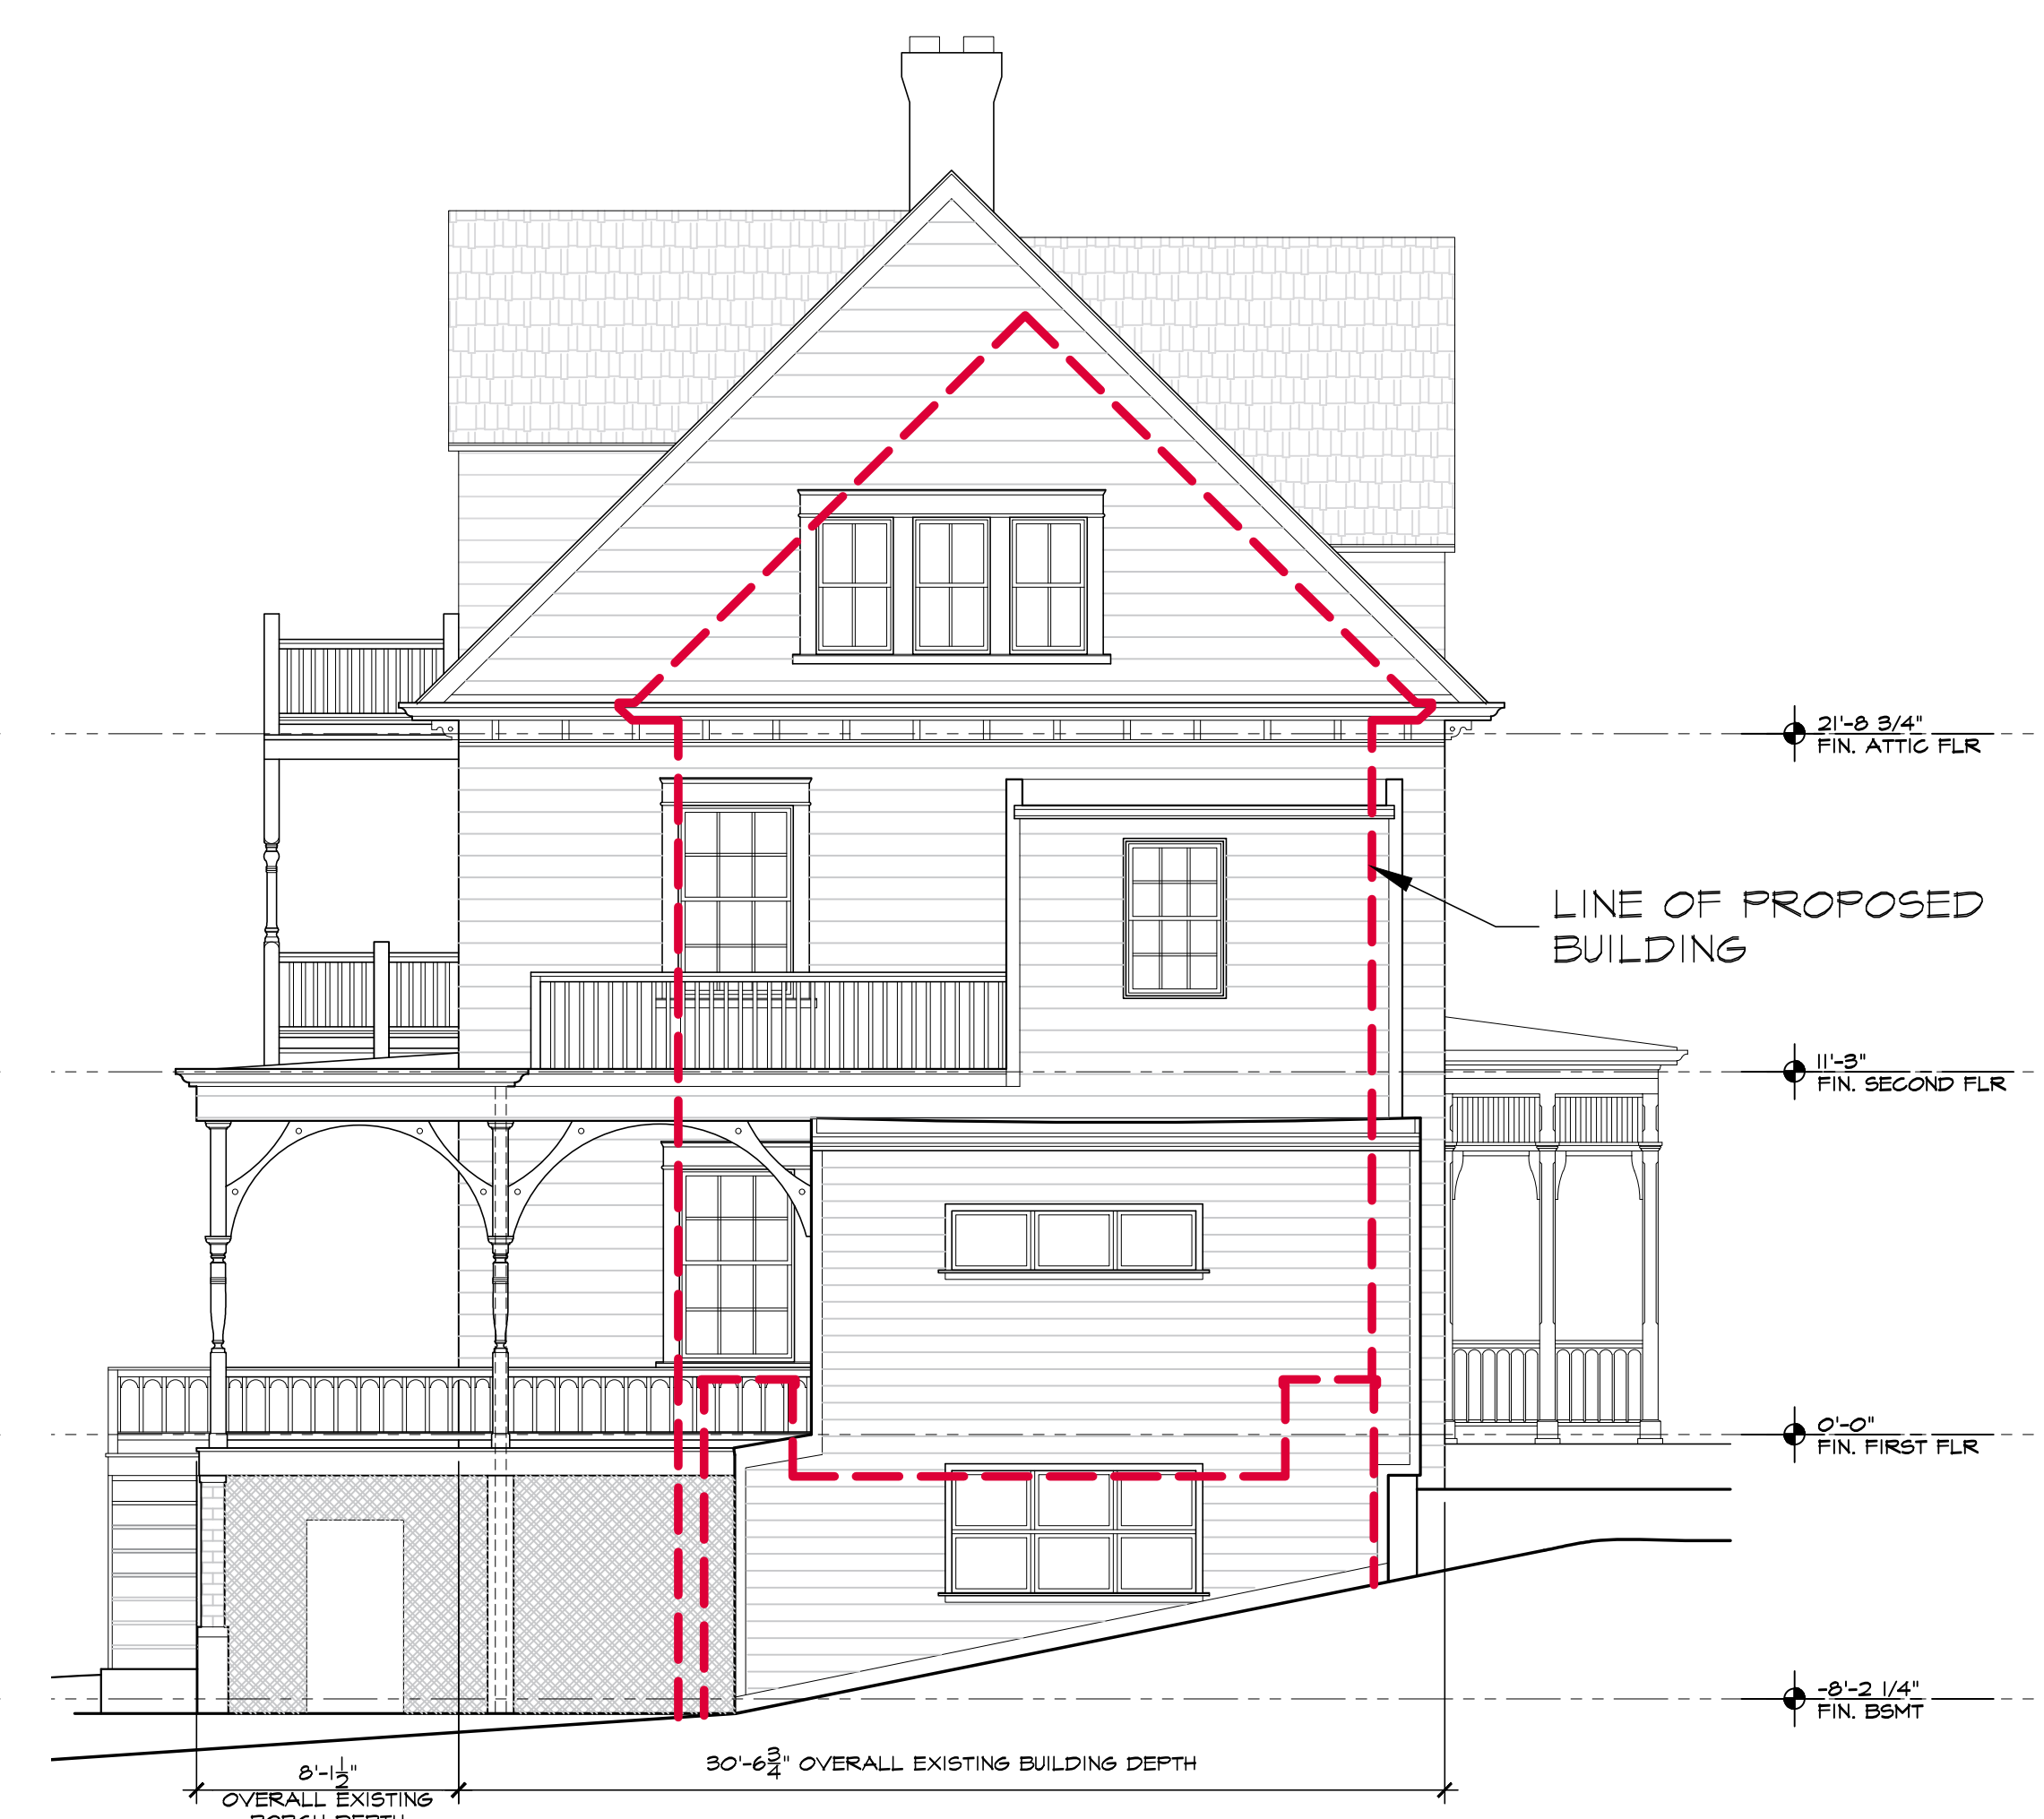

2 EXISTING SIDE ELEVATION
SCALE: 3/16"=1'-0"



3 PROPOSED FRONT ELEVATION
SCALE: 3/16"=1'-0"



4 PROPOSED SIDE ELEVATION
SCALE: 3/16"=1'-0"



GENERAL ELEVATION NOTES:

ELEVATION NOTES:

12-01-22	RE-ISSUED FOR AHRB APPROVAL
11-15-22	ISSUED FOR PLANNING BD. APPROVAL
10-11-22	ISSUED FOR PLANNING BD. APPROVAL
07-29-22	ISSUED TO BUILDING DEPT.

No.	Date	Revision
-----	------	----------

Project Title
63 LIVINGSTON , LLC
63 Livingston Avenue
Dobbs Ferry, NY 10522

Architect
Opacic Architects
24 North Astor
Irvington, NY 10533
Tel: (914) 591-4306
Fax: (914) 591-4308

Stamp

Drawing Title
**EXISTING AND PROPOSED ELEVATIONS -
REAR AND SIDE**

Scale	Job no.	Issue Date	Drawing no.
AS NOTED	2104	07-29-22	A-2.1
Drawn By	Checked By	Approved By	
NW			