




1 PROPOSED FRONT ELEVATION
1/4" = 1'-0"



2 PROPOSED REAR ELEVATION
1/4" = 1'-0"

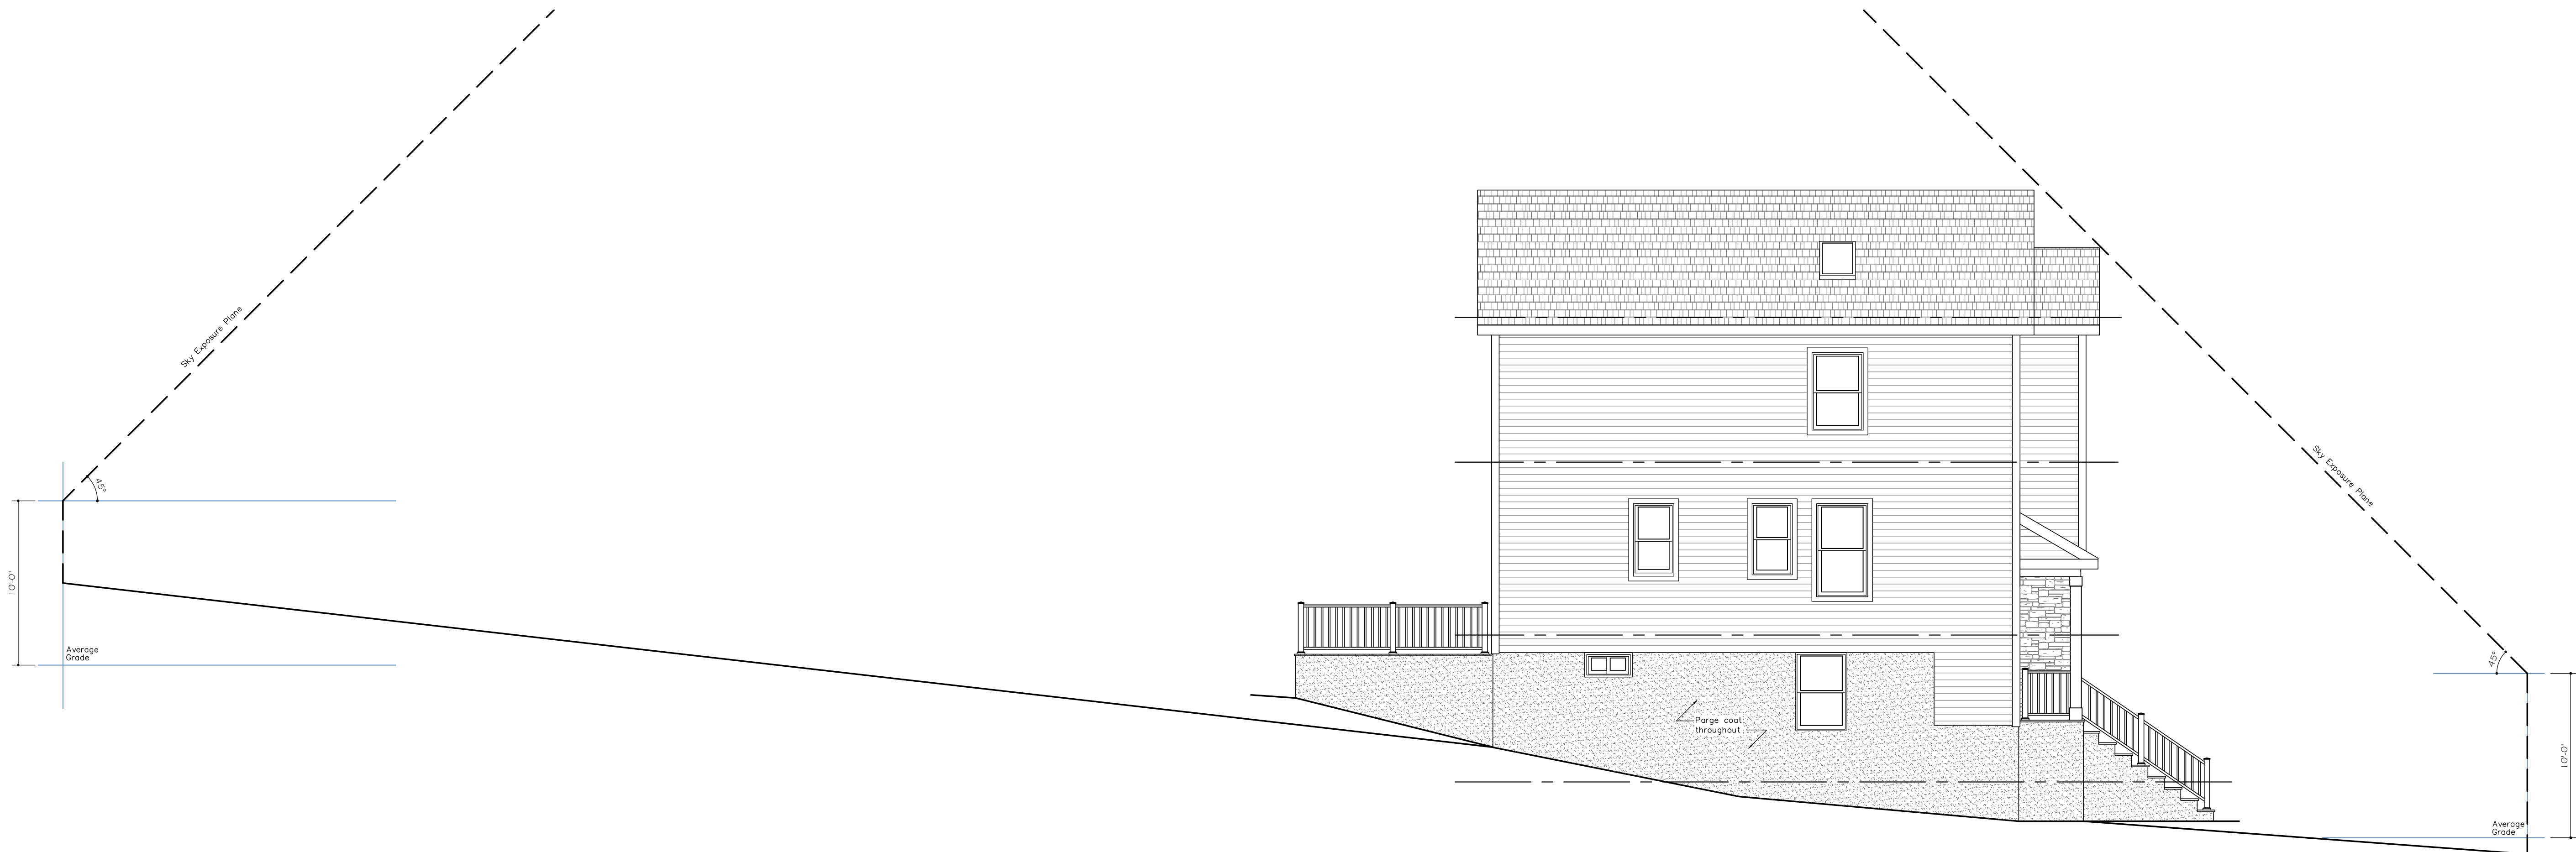

3 PROPOSED SIDE ELEVATION
3/16" = 1'-0"

Drawing Issue

No.	Date	For	By
1	1-31-20	For Owner Review	RB

Drawing Revisions

No.	Date	By

Bello Architecture, PLLC

36 New Street
Rye, New York 10580
Tel: 914-690-0870
Fax: 914-937-1968

Project:

Prisament Residence

68 Belden Avenue
Dobbs Ferry, New York 10522

Sheet Title:

Sky Exposure Plane
Diagrams

Scale As Noted	Project No. 19116
Date 1/31/20	Sheet No. A-104
Drawn By RB	