



4 WEST ELEVATION (SIDE)

1/4" = 1'-0"

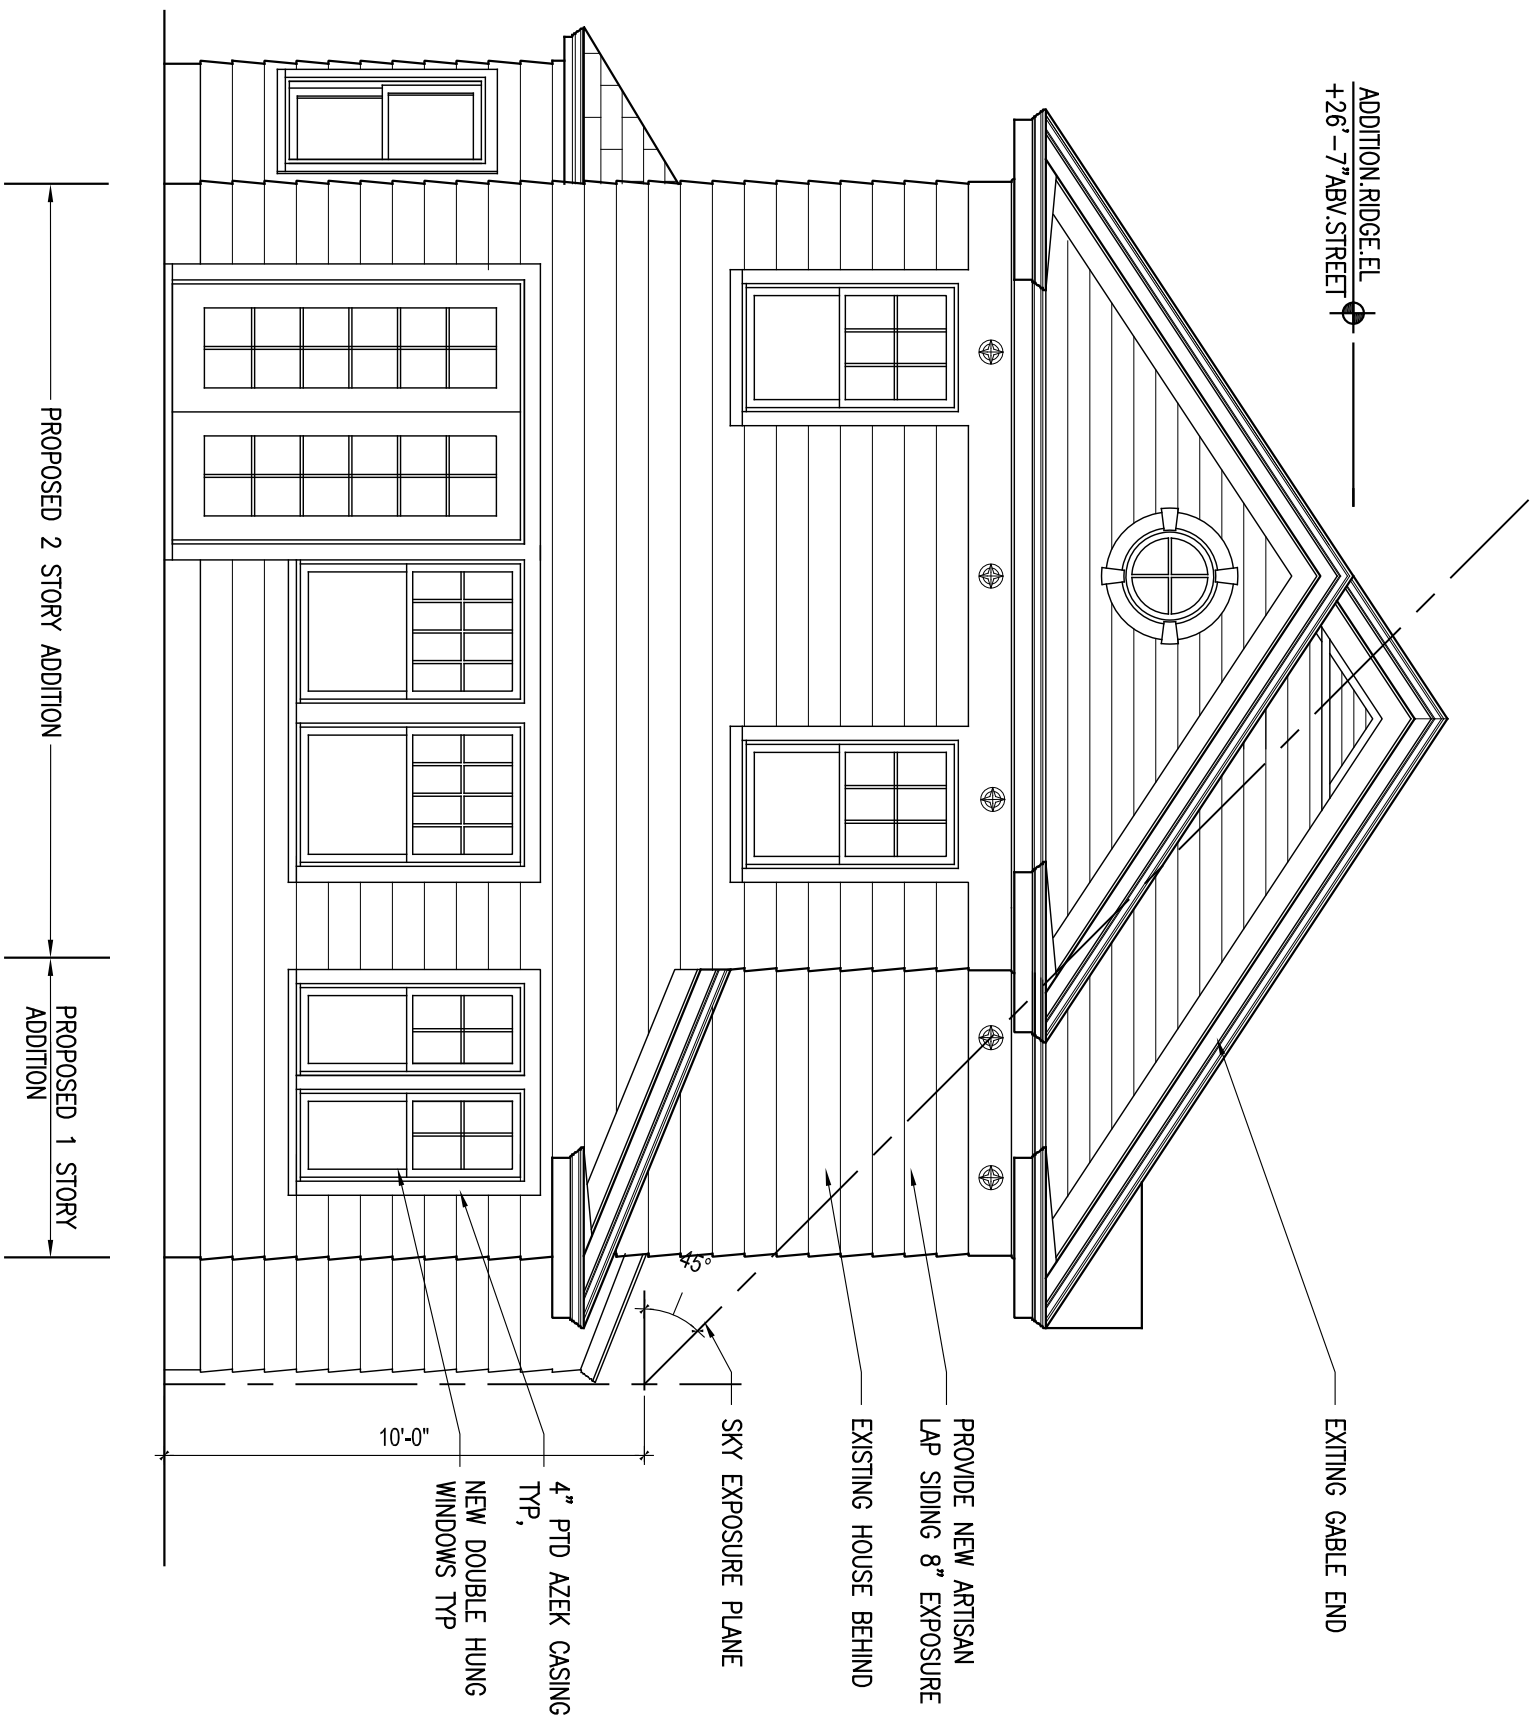


3 SOUTH ELEVATION (REAR)

1/4" = 1'-0"

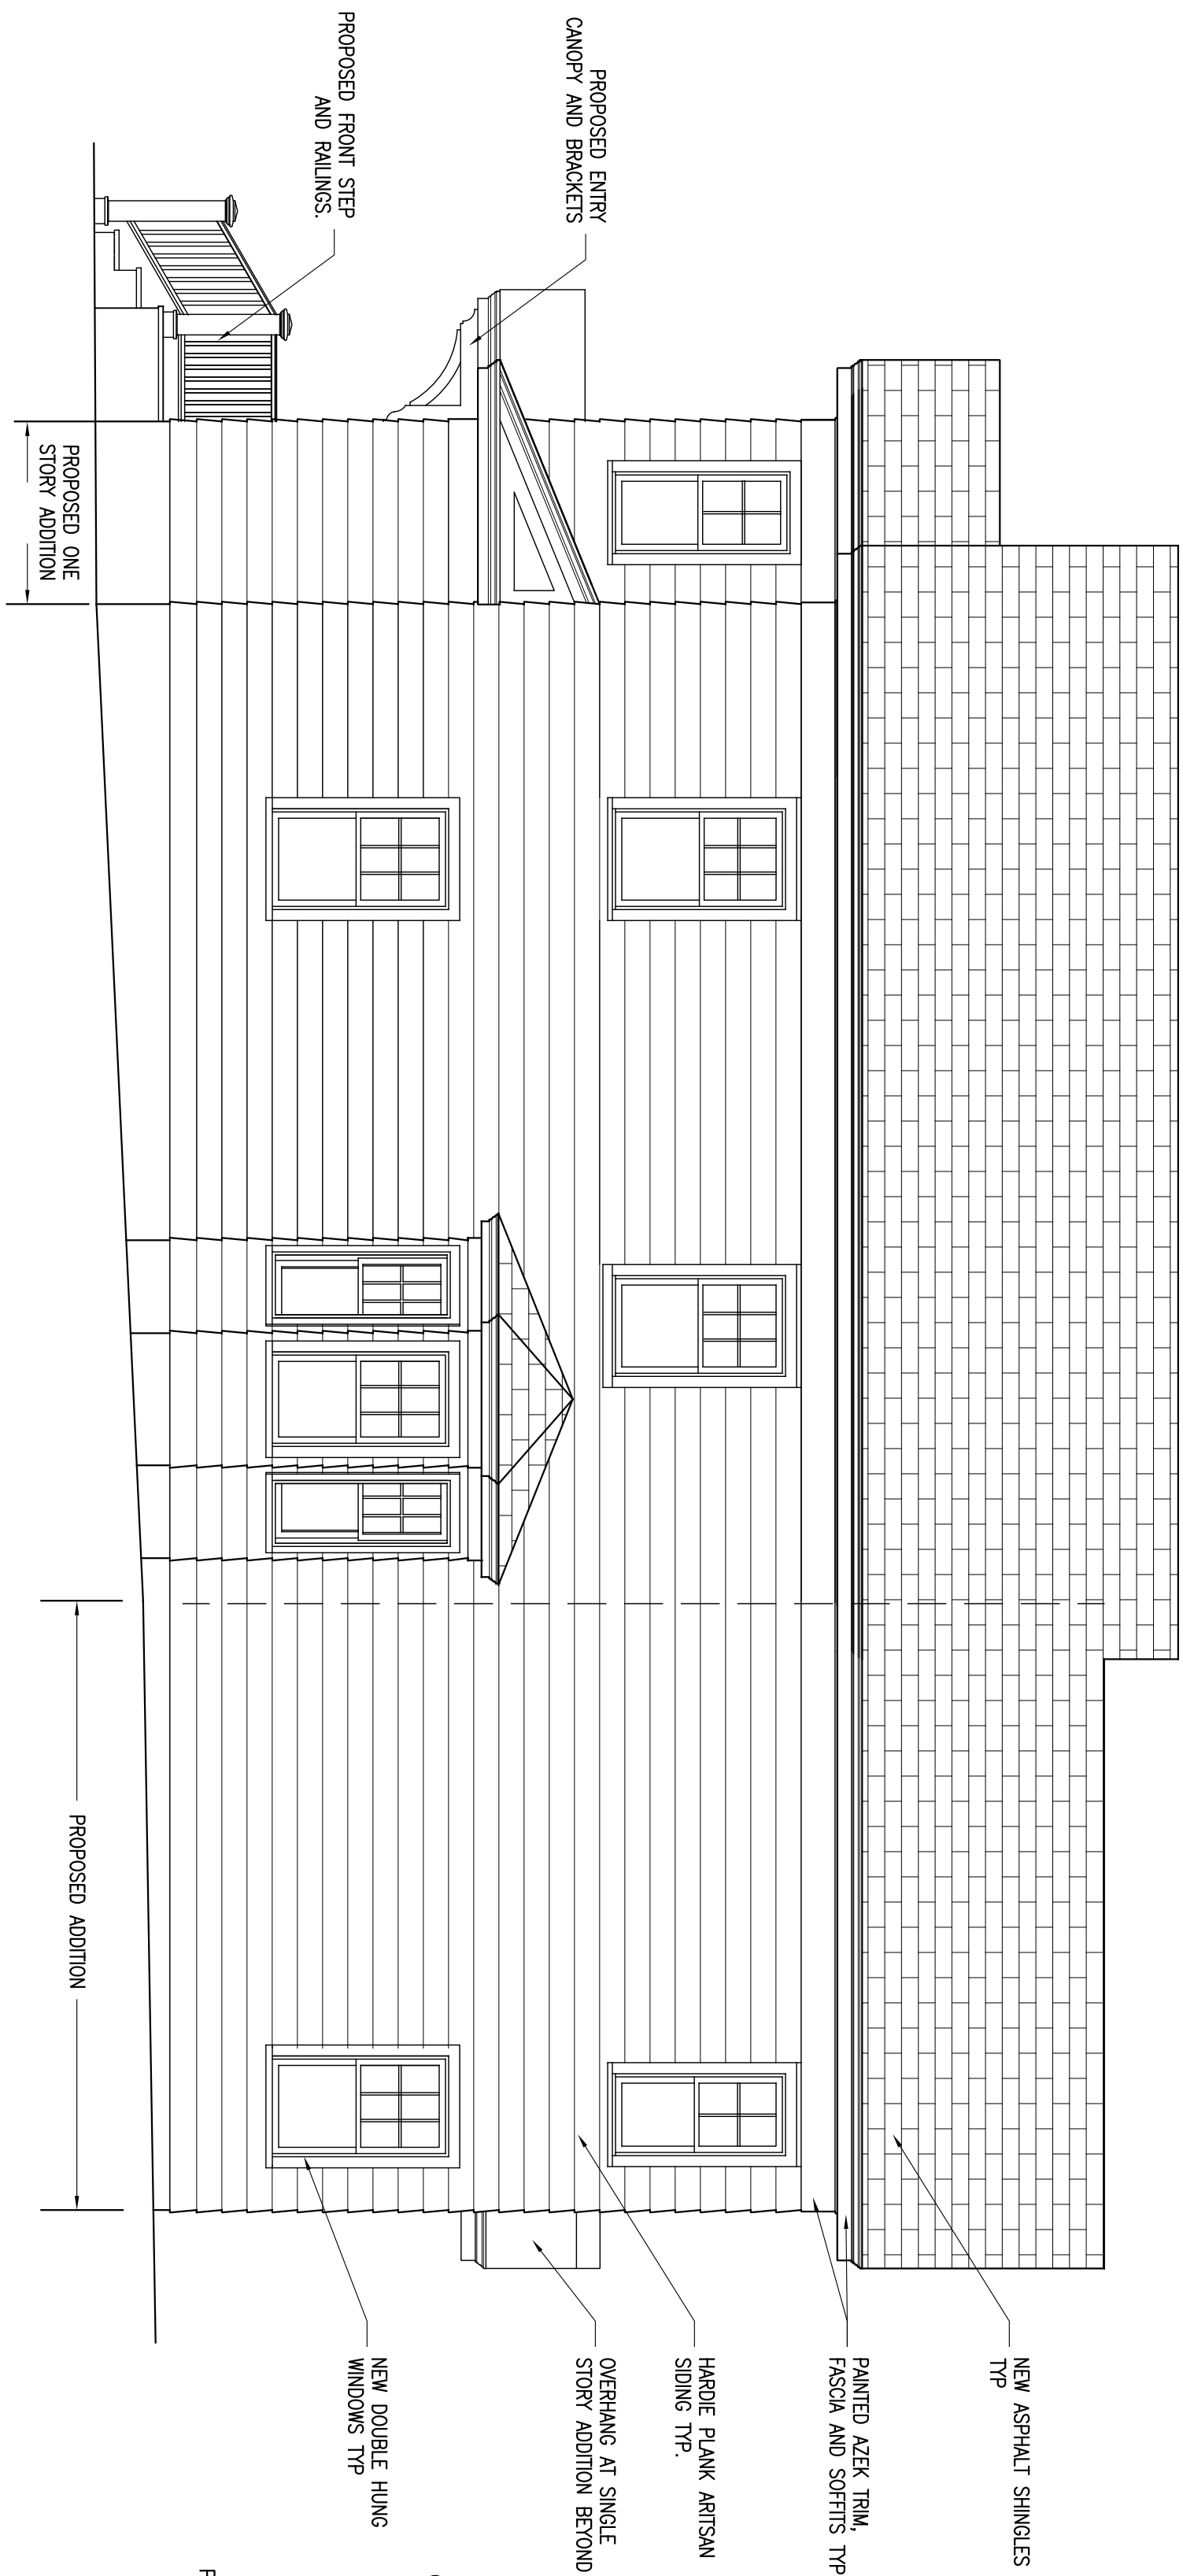

2 EAST ELEVATION (SIDE)

1/4" = 1'-0"

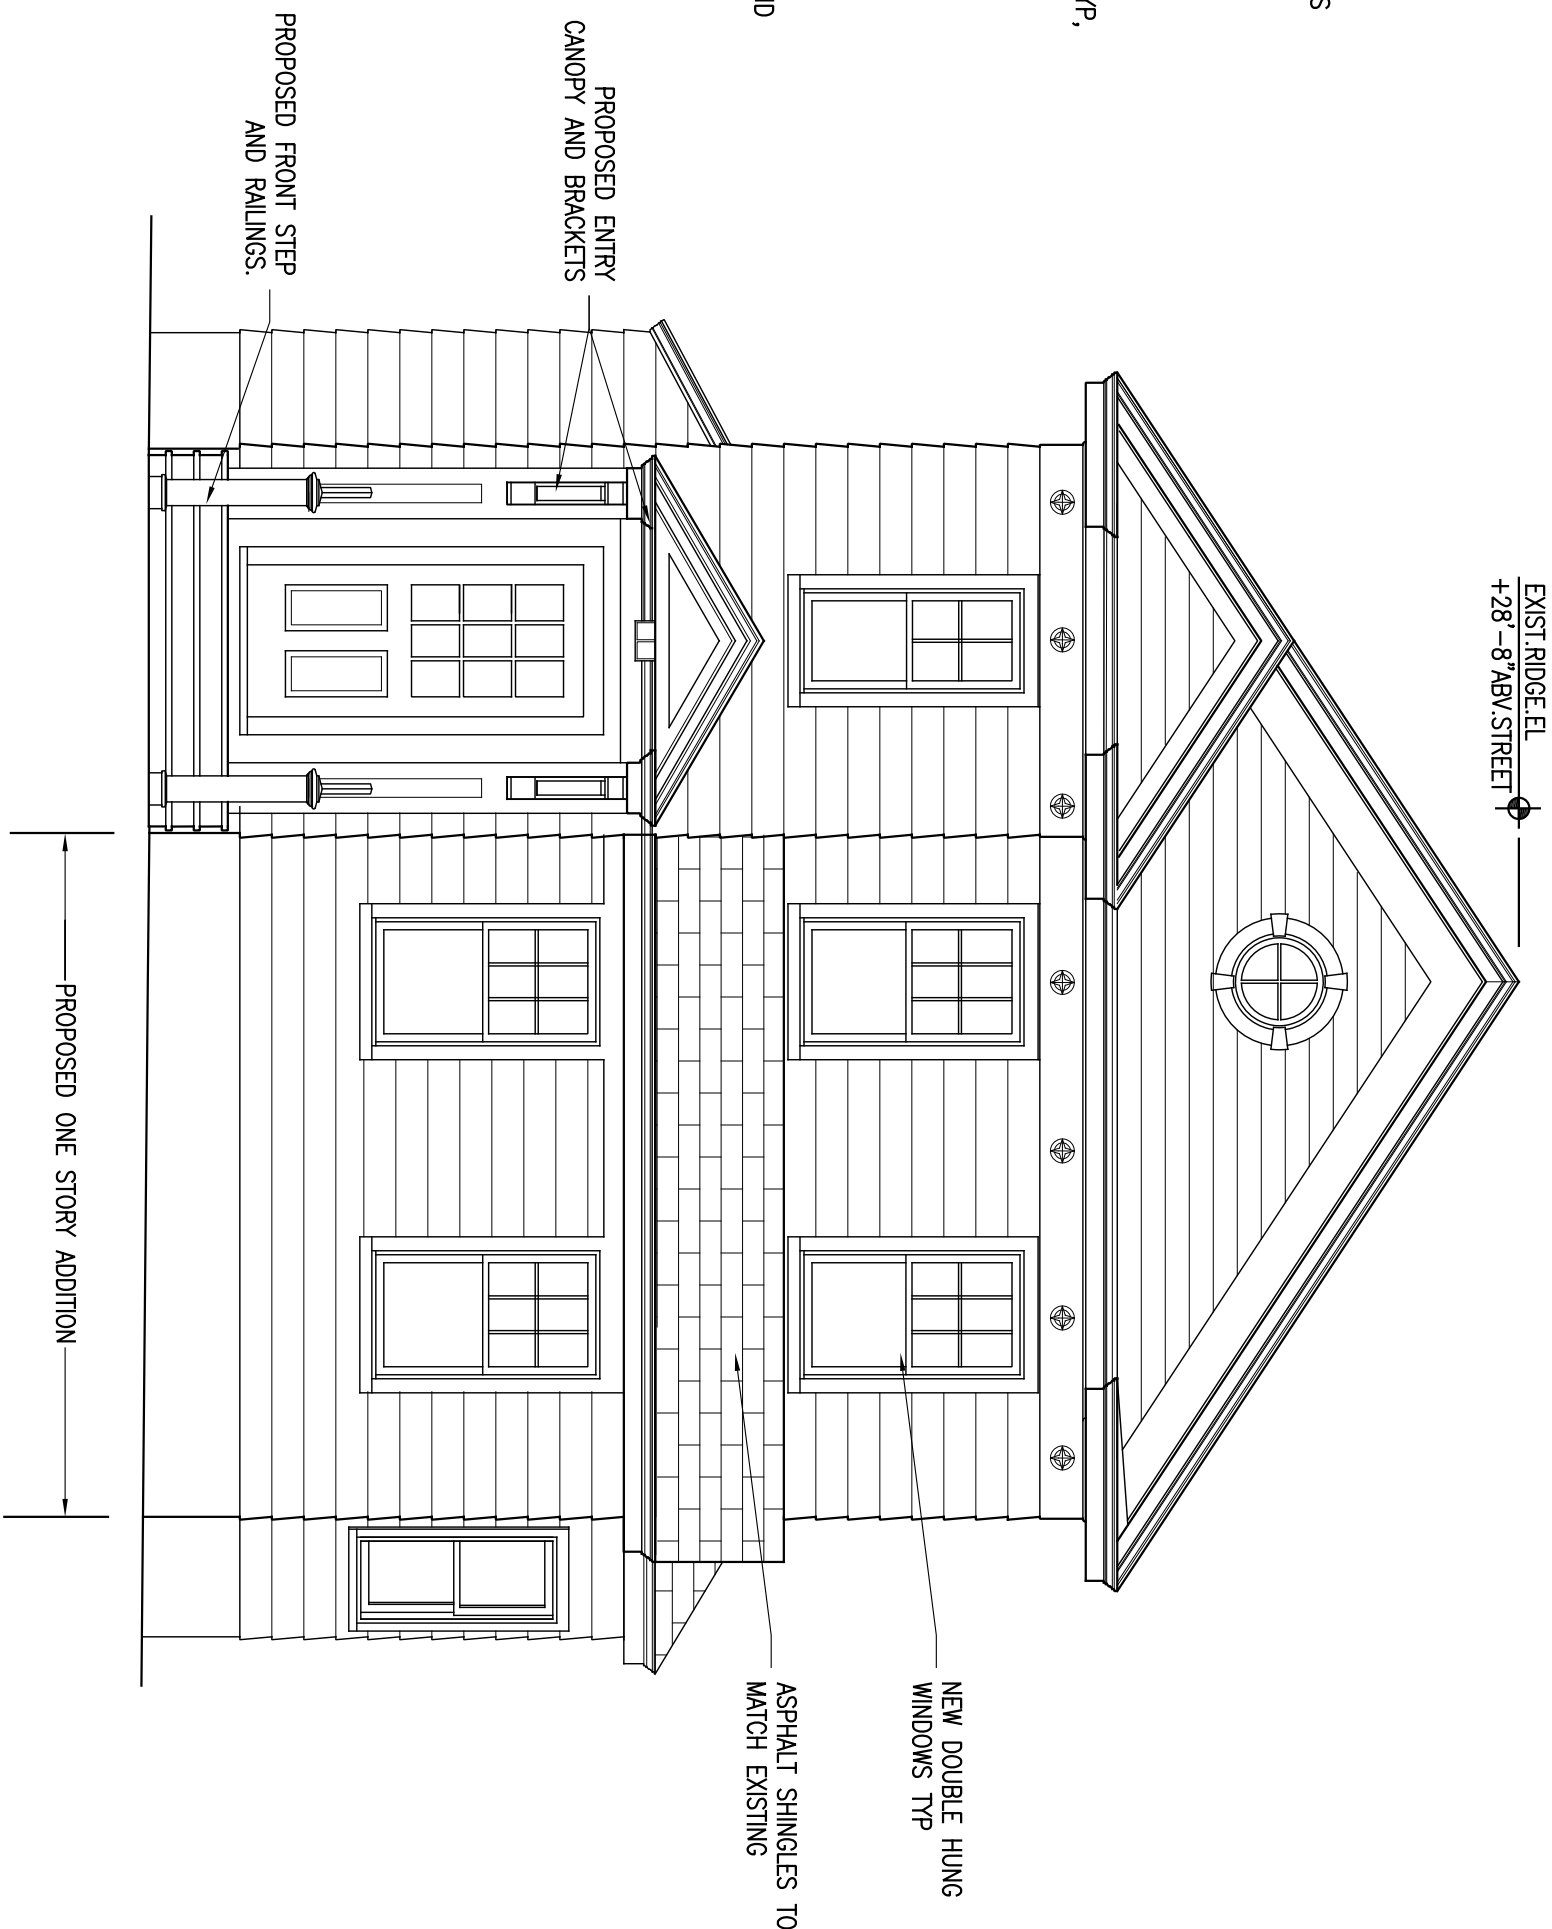

1 NORTH ELEVATION (FRONT)

1/4" = 1'-0"



Furnugia/Oregon  
Alteration  
14 Devore Street  
Dobbs Ferry, NY

ZONING BOARD OF  
APPEALS SUBMITTAL  
AUGUST 12, 2020

DATE: 8/12/20  
SCALE: 3/8" = 1'-0"  
DRAWN BY: [Signature]  
TYPED BY: [Signature]

PROPOSED  
EXTERIOR  
ELEVATIONS

A200