

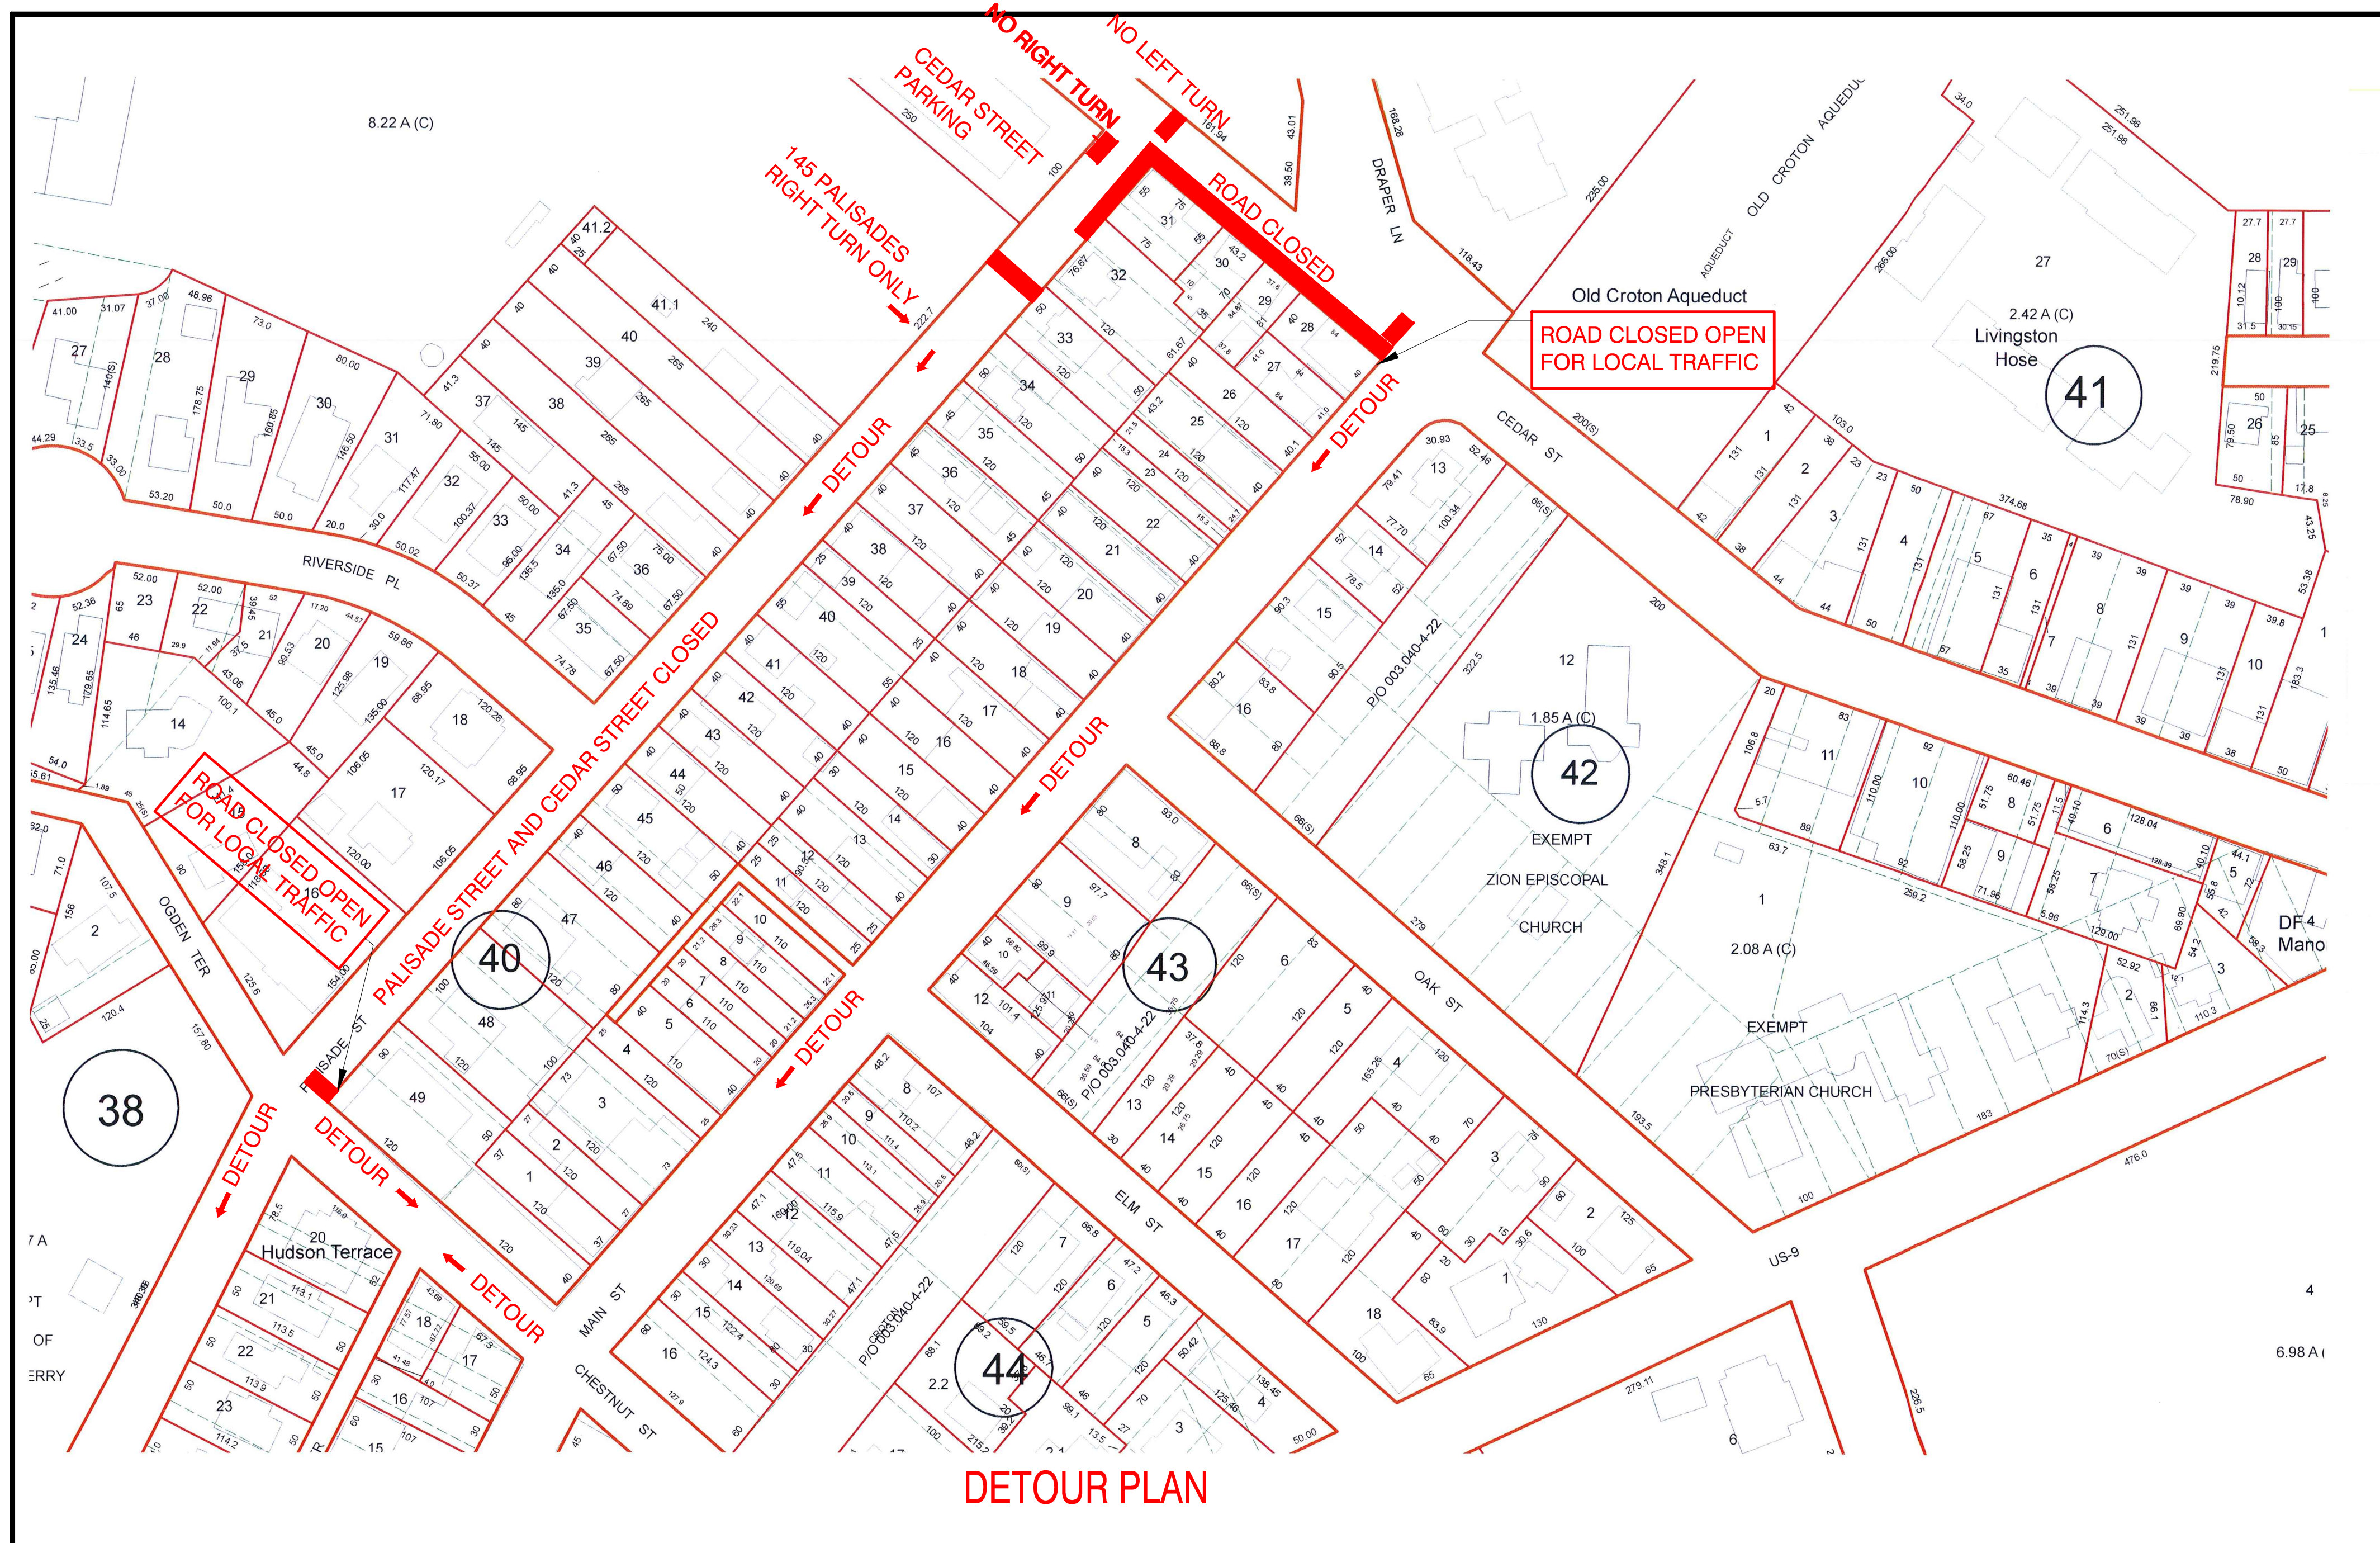


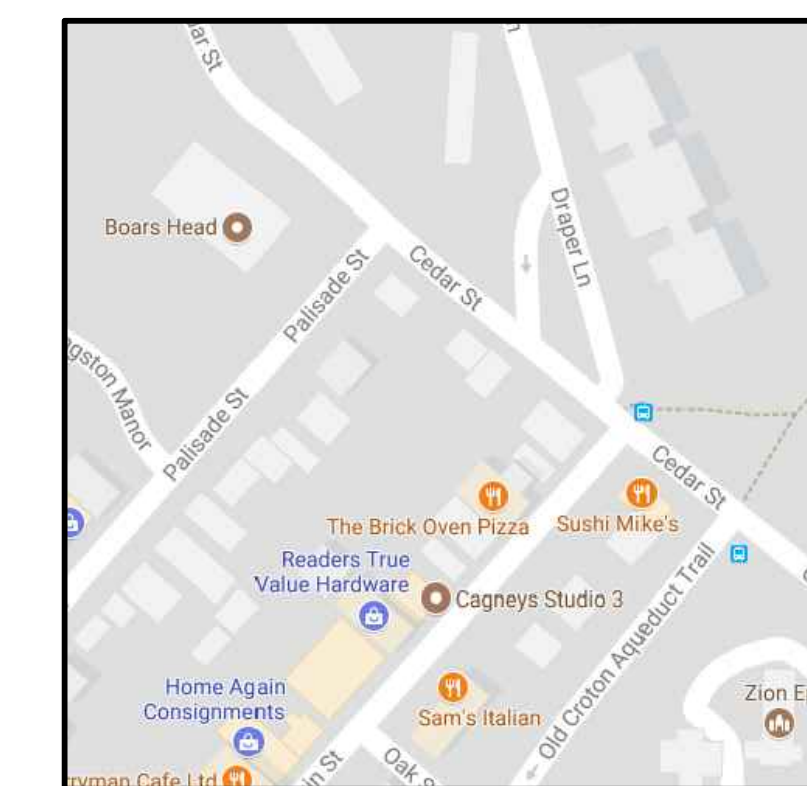


LEGEND

- SIDEWALK LANDINGS
- DRIVEWAY APRONS
- COLORED STAMPED CONCRETE
- SIDEWALKS
- PROPOSED ELEVATION IN PLAN VIEW
- PROPOSED ELEVATION IN PROFILE VIEW
- EXISTING ELEVATION IN PLAN VIEW
- PROPOSED TOP AND BOTTOM OF CURB

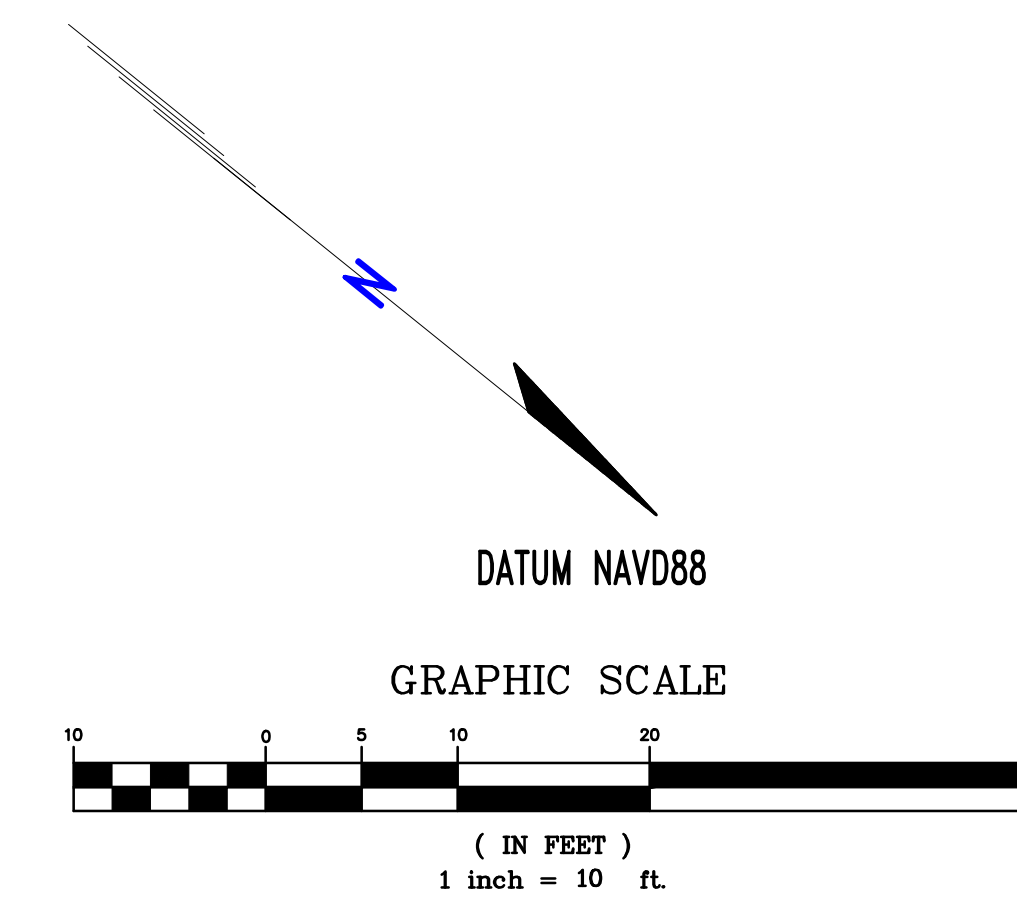


BUS STOP

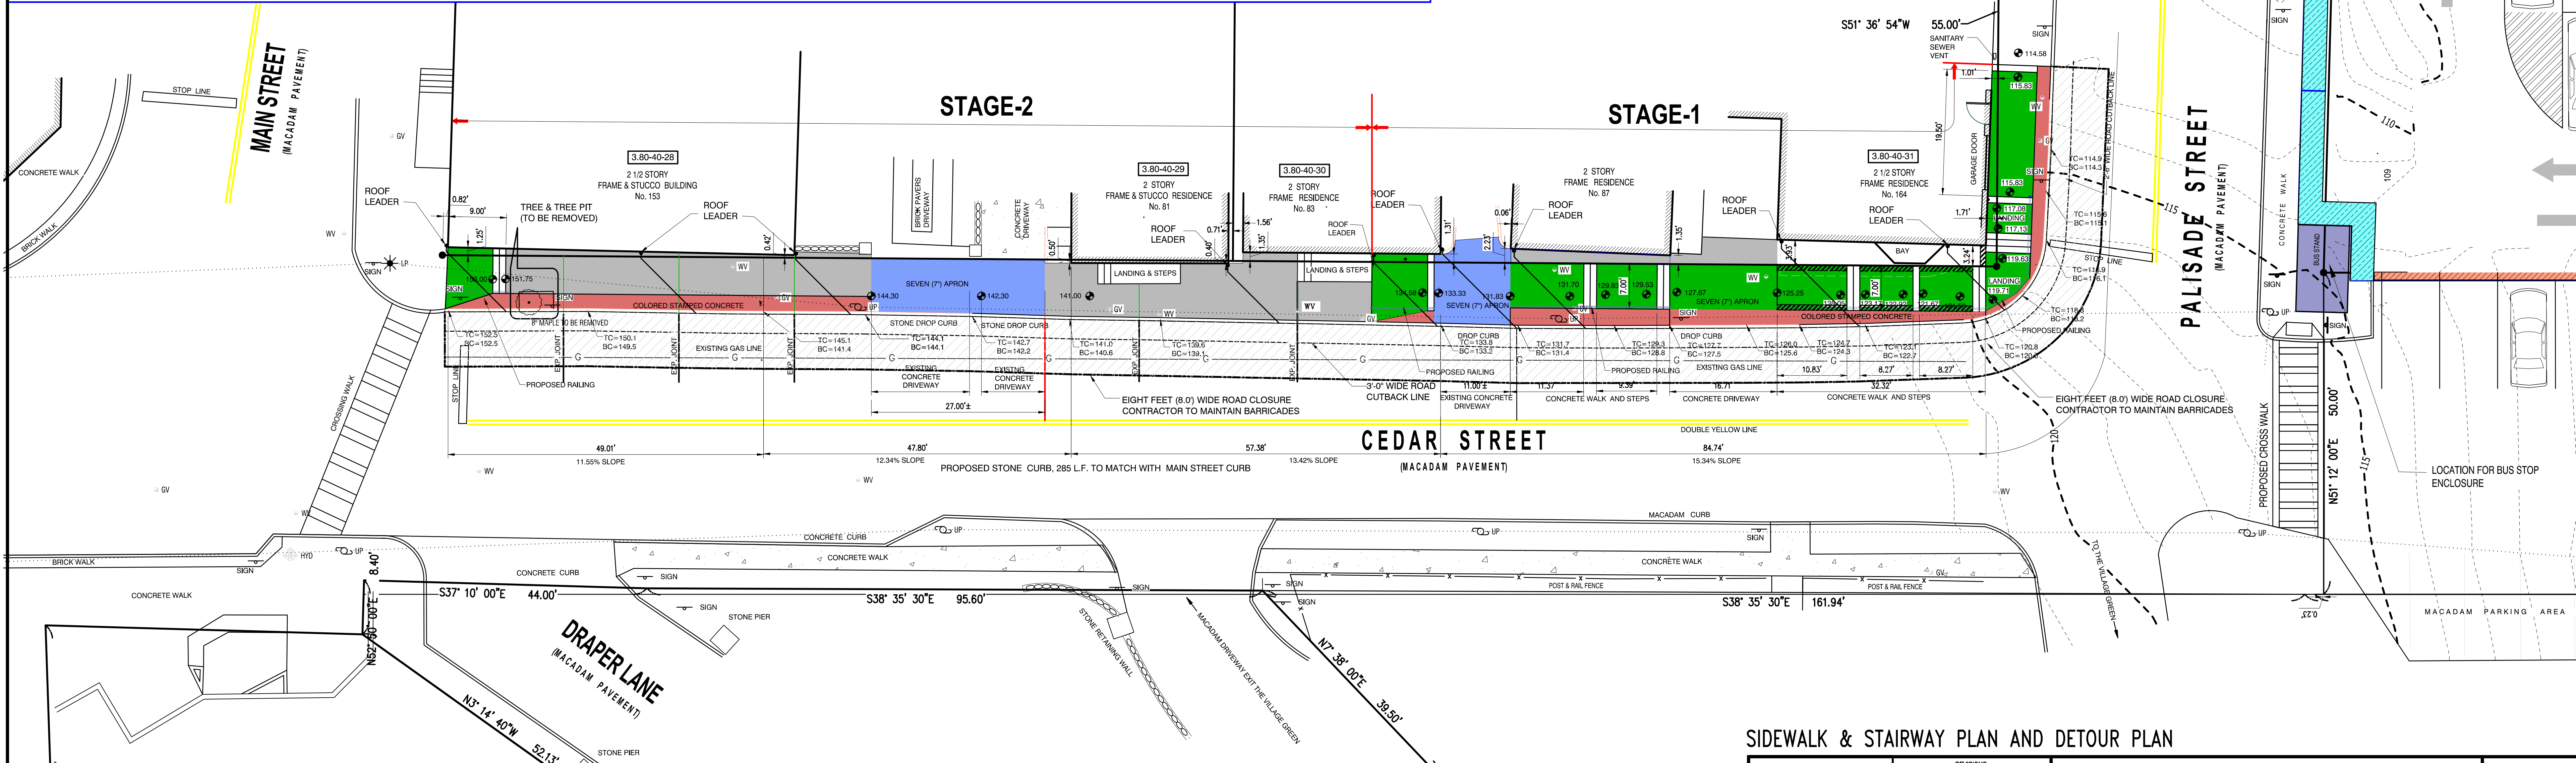

SIDEWALK & STAIRWAY PLAN AND DETOUR PLAN

REVISIONS			DESCRIPTION	DATE	NO.
			AS PER PIP	5.29.19	1
CEDAR STREET SIDEWALK AND STAIRWAY IMPROVEMENT					
PREPARED FOR					
VILLAGE OF DOBBS FERRY					
TOWN OF GREENBURGH					
WESTCHESTER COUNTY, NEW YORK					
PAUL J. PETRETTI					
CIVIL ENGINEER & LAND SURVEYOR					
30 GOLD AVENUE, DOBBS FERRY, NEW YORK 10522					
CIVIL ENGINEERING - LAND SURVEYING & MAPPING - SITE DESIGN & PLANNING					
EROSION & SEDIMENT CONTROL STORMWATER POLLUTION PREVENTION PLANS					
Phone Number 914-674-8827 Cell 914-672-1518 E-Mail PJP@PSNY.com					


ANY ALTERATION OR ADDITIONS TO THE PLANS AND SPECIFICATIONS SHOWN HEREON IS A VIOLATION OF SECTION 7209 OF THE NEW YORK STATE EDUCATION LAW, EXCEPT AS PER SECTION 7209, SUBDIVISION 2.

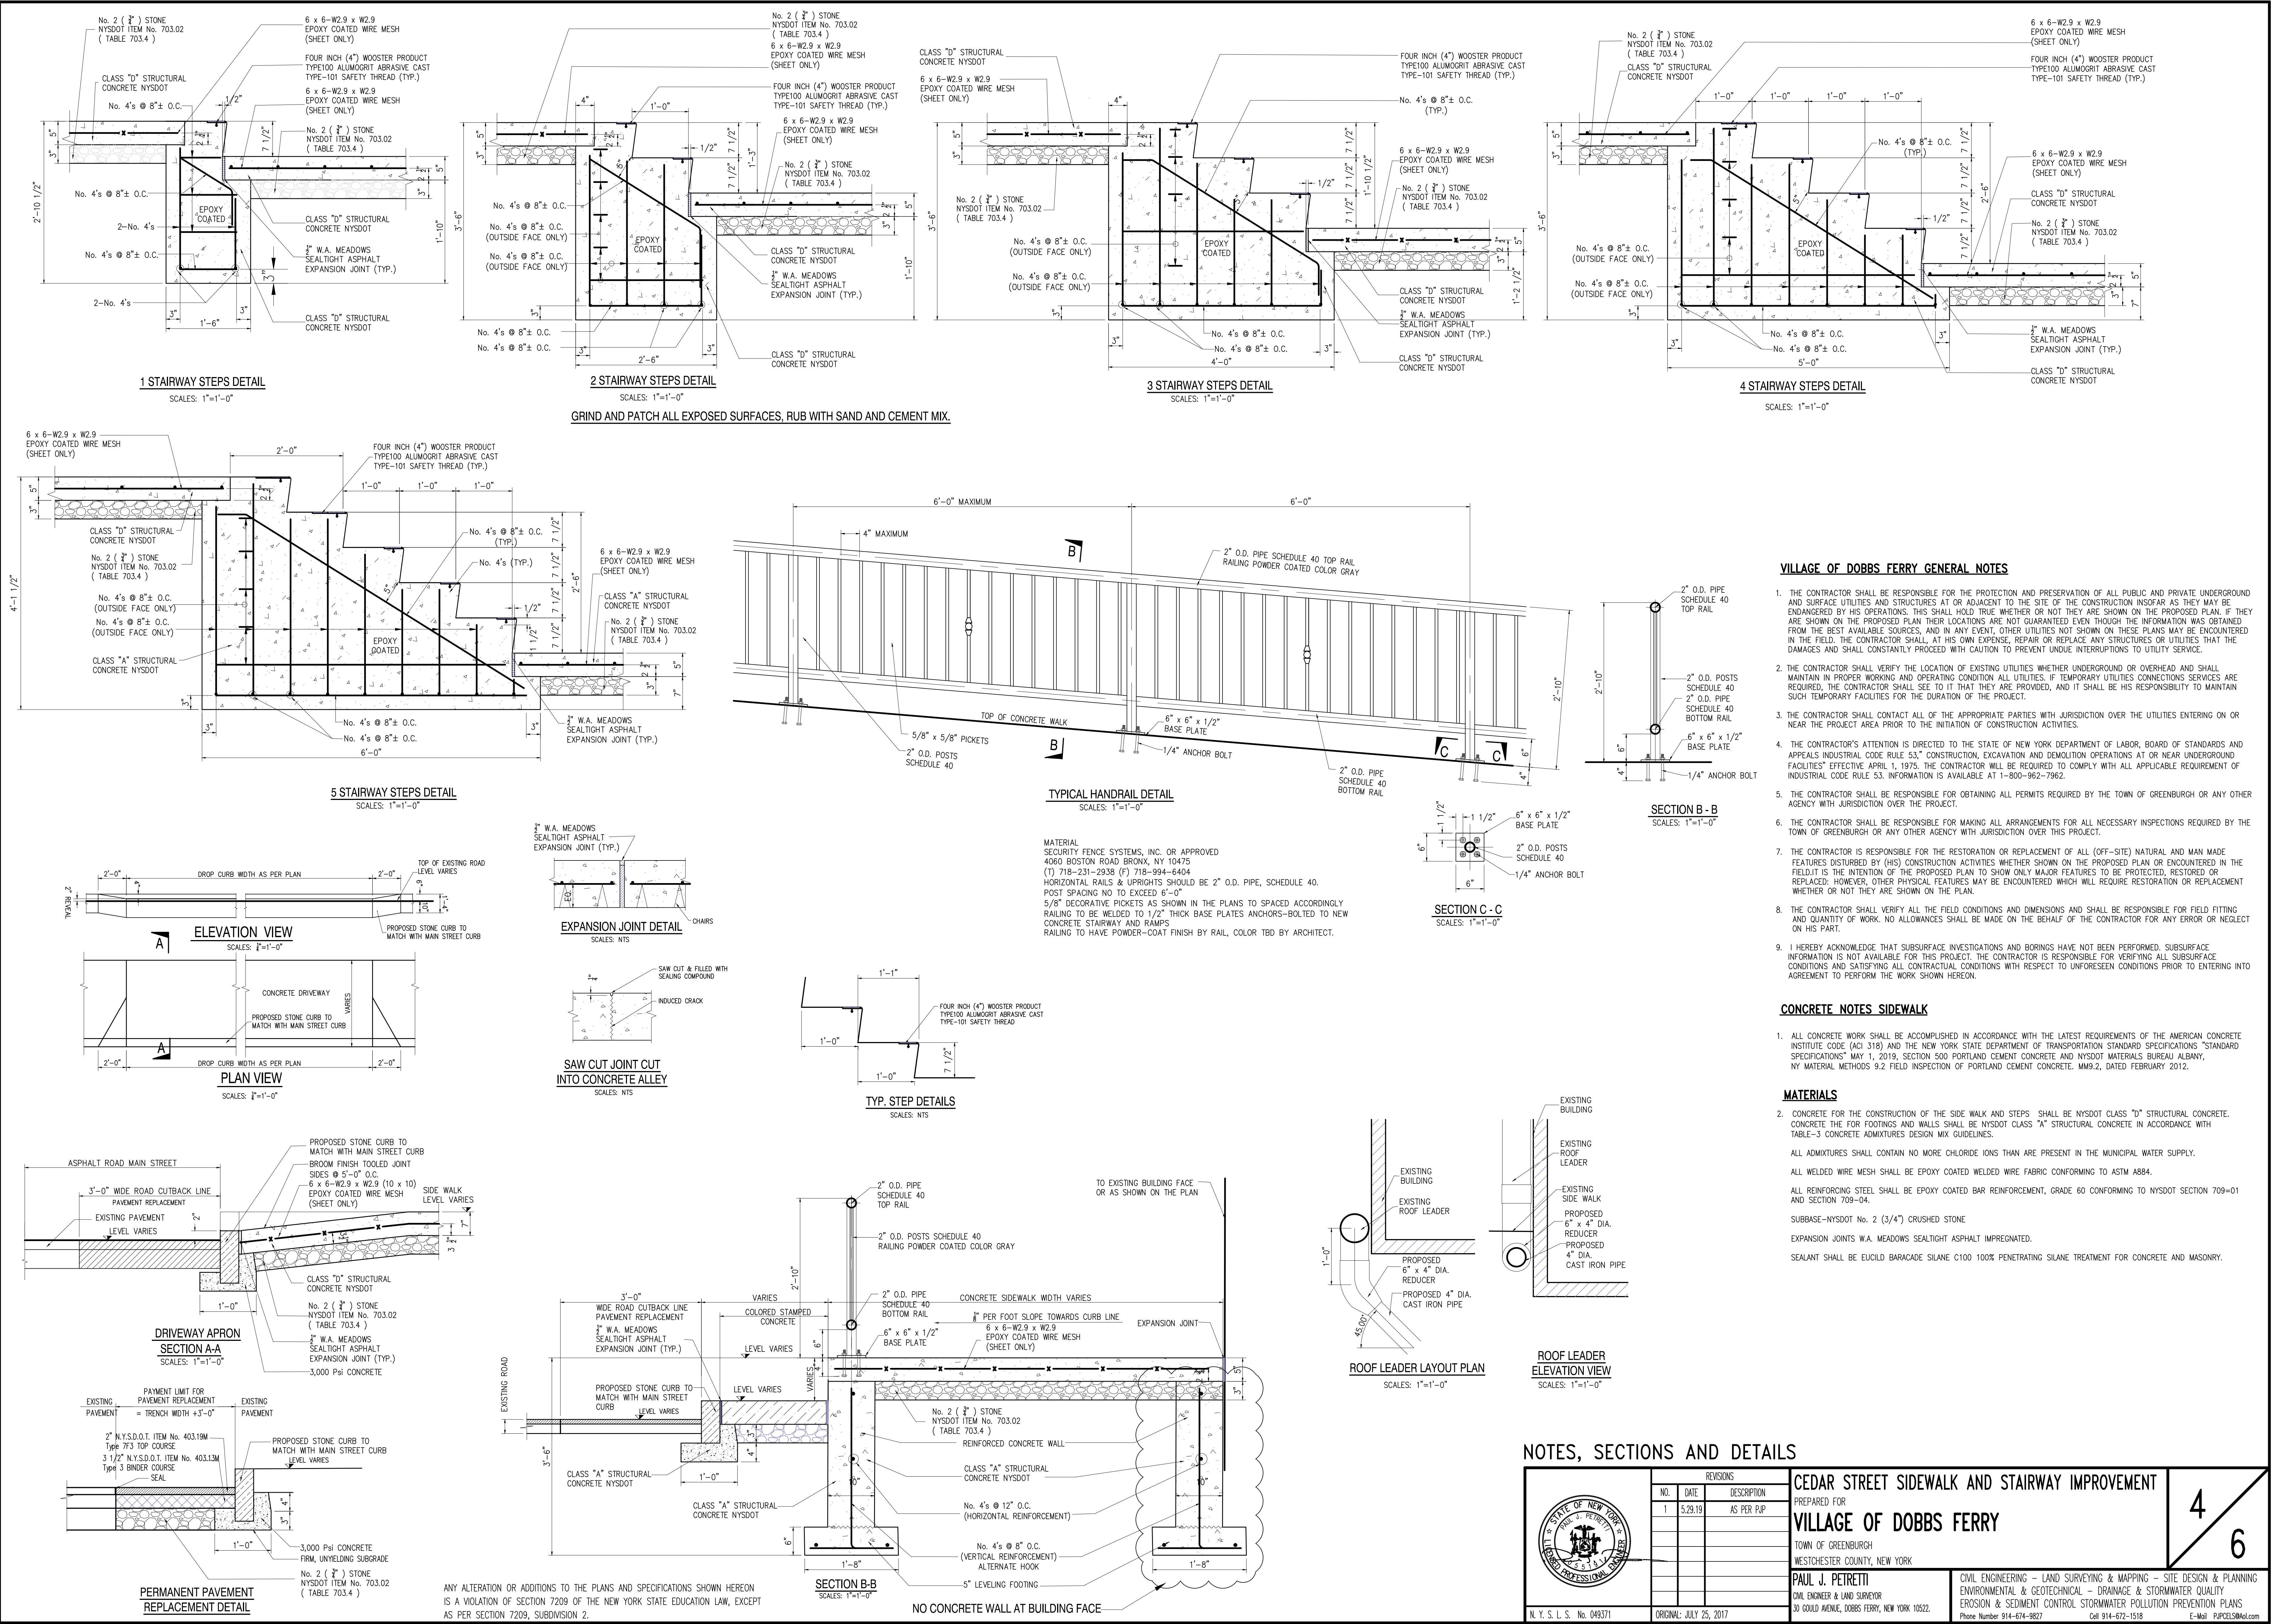

- ### VILLAGE OF DOBBS FERRY GENERAL NOTES
1. THE CONTRACTOR SHALL BE RESPONSIBLE FOR THE PROTECTION AND PRESERVATION OF ALL PUBLIC AND PRIVATE UNDERGROUND AND SURFACE UTILITIES AND STRUCTURES AT OR ADJACENT TO THE SITE OF THE CONSTRUCTION INSOFAR AS THEY MAY BE ENDANGERED BY HIS OPERATIONS. THIS SHALL HOLD TRUE WHETHER OR NOT THEY ARE SHOWN ON THE PROPOSED PLAN. IF THEY ARE SHOWN ON THE PROPOSED PLAN THEIR LOCATIONS ARE NOT GUARANTEED EVEN THOUGH THE INFORMATION WAS OBTAINED FROM THE BEST AVAILABLE SOURCES, AND IN ANY EVENT, OTHER UTILITIES NOT SHOWN ON THESE PLANS MAY BE ENCOUNTERED IN THE FIELD. THE CONTRACTOR SHALL, AT HIS OWN EXPENSE, REPAIR OR REPLACE ANY STRUCTURES OR UTILITIES THAT THE DAMAGES AND SHALL CONSTANTLY PROCEED WITH CAUTION TO PREVENT UNDUE INTERRUPTIONS TO UTILITY SERVICE.
 2. THE CONTRACTOR SHALL VERIFY THE LOCATION OF EXISTING UTILITIES WHETHER UNDERGROUND OR OVERHEAD AND SHALL MAINTAIN IN PROPER WORKING AND OPERATING CONDITION ALL UTILITIES. IF TEMPORARY UTILITIES CONNECTIONS SERVICES ARE REQUIRED, THE CONTRACTOR SHALL SEE TO IT THAT THEY ARE PROVIDED, AND IT SHALL BE HIS RESPONSIBILITY TO MAINTAIN SUCH TEMPORARY FACILITIES FOR THE DURATION OF THE PROJECT.
 3. THE CONTRACTOR SHALL CONTACT ALL OF THE APPROPRIATE PARTIES WITH JURISDICTION OVER THE UTILITIES ENTERING ON OR NEAR THE PROJECT AREA PRIOR TO THE INITIATION OF CONSTRUCTION ACTIVITIES.
 4. THE CONTRACTOR'S ATTENTION IS DIRECTED TO THE STATE OF NEW YORK DEPARTMENT OF LABOR, BOARD OF STANDARDS AND APPEALS INDUSTRIAL CODE RULE 53, "CONSTRUCTION, EXCAVATION AND DEMOLITION OPERATIONS AT OR NEAR UNDERGROUND FACILITIES" EFFECTIVE APRIL 1, 1975. THE CONTRACTOR WILL BE REQUIRED TO COMPLY WITH ALL APPLICABLE REQUIREMENT OF INDUSTRIAL CODE RULE 53. INFORMATION IS AVAILABLE AT 1-800-962-7962.
 5. THE CONTRACTOR SHALL BE RESPONSIBLE FOR OBTAINING ALL PERMITS REQUIRED BY THE TOWN OF GREENBURGH OR ANY OTHER AGENCY WITH JURISDICTION OVER THE PROJECT.
 6. THE CONTRACTOR SHALL BE RESPONSIBLE FOR MAKING ALL ARRANGEMENTS FOR ALL NECESSARY INSPECTIONS REQUIRED BY THE TOWN OF GREENBURGH OR ANY OTHER AGENCY WITH JURISDICTION OVER THIS PROJECT.
 7. THE CONTRACTOR IS RESPONSIBLE FOR THE RESTORATION OR REPLACEMENT OF ALL (OFF-SITE) NATURAL AND MAN MADE FEATURES DISTURBED BY (HIS) CONSTRUCTION ACTIVITIES WHETHER SHOWN ON THE PROPOSED PLAN OR ENCOUNTERED IN THE FIELD. IT IS THE INTENTION OF THE PROPOSED PLAN TO SHOW ONLY MAJOR FEATURES TO BE PROTECTED, RESTORED OR REPLACED; HOWEVER, OTHER PHYSICAL FEATURES MAY BE ENCOUNTERED WHICH WILL REQUIRE RESTORATION OR REPLACEMENT WHETHER OR NOT THEY ARE SHOWN ON THE PLAN.
 8. THE CONTRACTOR SHALL VERIFY ALL THE FIELD CONDITIONS AND DIMENSIONS AND SHALL BE RESPONSIBLE FOR FIELD FITTING AND QUANTITY OF WORK. NO ALLOWANCES SHALL BE MADE ON THE BEHALF OF THE CONTRACTOR FOR ANY ERROR OR NEGLECT ON HIS PART.
 9. I HEREBY ACKNOWLEDGE THAT SUBSURFACE INVESTIGATIONS AND BORINGS HAVE NOT BEEN PERFORMED. SUBSURFACE INFORMATION IS NOT AVAILABLE FOR THIS PROJECT. THE CONTRACTOR IS RESPONSIBLE FOR VERIFYING ALL SUBSURFACE CONDITIONS AND SATISFYING ALL CONTRACTUAL CONDITIONS WITH RESPECT TO UNFORESEEN CONDITIONS PRIOR TO ENTERING INTO AGREEMENT TO PERFORM THE WORK SHOWN HEREON.

- ### CONCRETE NOTES SIDEWALK
1. ALL CONCRETE WORK SHALL BE ACCOMPLISHED IN ACCORDANCE WITH THE LATEST REQUIREMENTS OF THE AMERICAN CONCRETE INSTITUTE CODE (ACI 318) AND THE NEW YORK STATE DEPARTMENT OF TRANSPORTATION STANDARD SPECIFICATIONS "STANDARD SPECIFICATIONS" MAY 1, 2019, SECTION 500 PORTLAND CEMENT CONCRETE AND NYSDOT MATERIALS BUREAU ALBANY, NY MATERIAL METHODS 5.2 FIELD INSPECTION OF PORTLAND CEMENT CONCRETE MW9.2, DATED FEBRUARY 2012.
- ### MATERIALS
2. CONCRETE FOR THE CONSTRUCTION OF THE SIDE WALK AND STEPS SHALL BE NYSDOT CLASS "D" STRUCTURAL CONCRETE. CONCRETE FOR FOOTINGS AND WALLS SHALL BE NYSDOT CLASS "A" STRUCTURAL CONCRETE IN ACCORDANCE WITH TABLE-3 CONCRETE ADMIXTURES DESIGN MIX GUIDELINES.
- ALL ADMIXTURES SHALL CONTAIN NO MORE CHLORIDE IONS THAN ARE PRESENT IN THE MUNICIPAL WATER SUPPLY.
- ALL WELDED WIRE MESH SHALL BE EPOXY COATED WELDED WIRE FABRIC CONFORMING TO ASTM A884.
- ALL REINFORCING STEEL SHALL BE EPOXY COATED BAR REINFORCEMENT, GRADE 60 CONFORMING TO NYSDOT SECTION 709-01 AND SECTION 709-04.
- SUBBASE-NYSDOT No. 2 (3/4") CRUSHED STONE
- EXPANSION JOINTS W.A. MEADOWS SEALTIGHT ASPHALT IMPREGNATED.
- SEALANT SHALL BE EUCLID BARCADE SILANE C100 100% PENETRATING SILANE TREATMENT FOR CONCRETE AND MASONRY.


NOTES, SECTIONS AND DETAILS				
	REVISIONS			CEDAR STREET SIDEWALK AND STAIRWAY IMPROVEMENT PREPARED FOR VILLAGE OF DOBBS FERRY TOWN OF GREENBURGH WESTCHESTER COUNTY, NEW YORK PAUL J. PETRETTI CIVIL ENGINEER & LAND SURVOR 30 GOLD AVENUE, DOBBS FERRY, NEW YORK 10522. CIVIL ENGINEERING – LAND SURVEYING & MAPPING – SITE DESIGN & PLANNING ENVIRONMENTAL & GEOTECHNICAL – DRAINAGE & STORMWATER QUALITY EROSION & SEDIMENT CONTROL STORMWATER POLLUTION PREVENTION PLANS Phone Number 914-674-8827 Cell 914-672-1518 E-Mail PJP@CSBAd.com
	NO.	DATE	DESCRIPTION	
	1	5.29.19	AS PER PJP	
N. Y. S. L. S. No. 049371				
ORIGINAL: JULY 25, 2017				

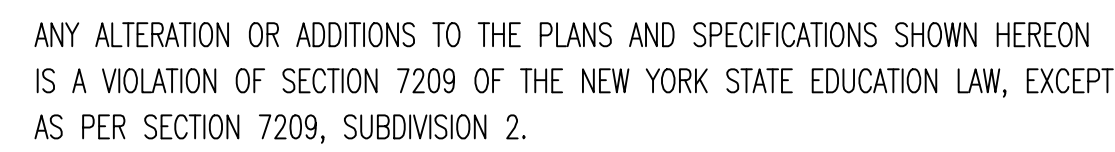


CEDAR STREET SIDEWALK AND STAIRWAY IMPROVEMENT PREPARED FOR VILLAGE OF DOBBS FERRY TOWN OF GREENBURGH WESTCHESTER COUNTY, NEW YORK	
PAUL J. PETRETTI CIVIL ENGINEER & LAND SURVEYOR 30 GOULD AVENUE, DOBBS FERRY, NEW YORK 10522.	CIVIL ENGINEERING - LAND SURVEYING & MAPPING ENVIRONMENTAL & GEOTECHNICAL - DRAINAGE & ST EROSION & SEDIMENT CONTROL STORMWATER POLLU Phone Number: 914-664-9677 Cell: 914-627-1518



- SITE DESIGN & PLANNING
 - WASTEWATER QUALITY
 - WASTEWATER PREVENTION PLANS
 E-Mail: PJC@PJC.com

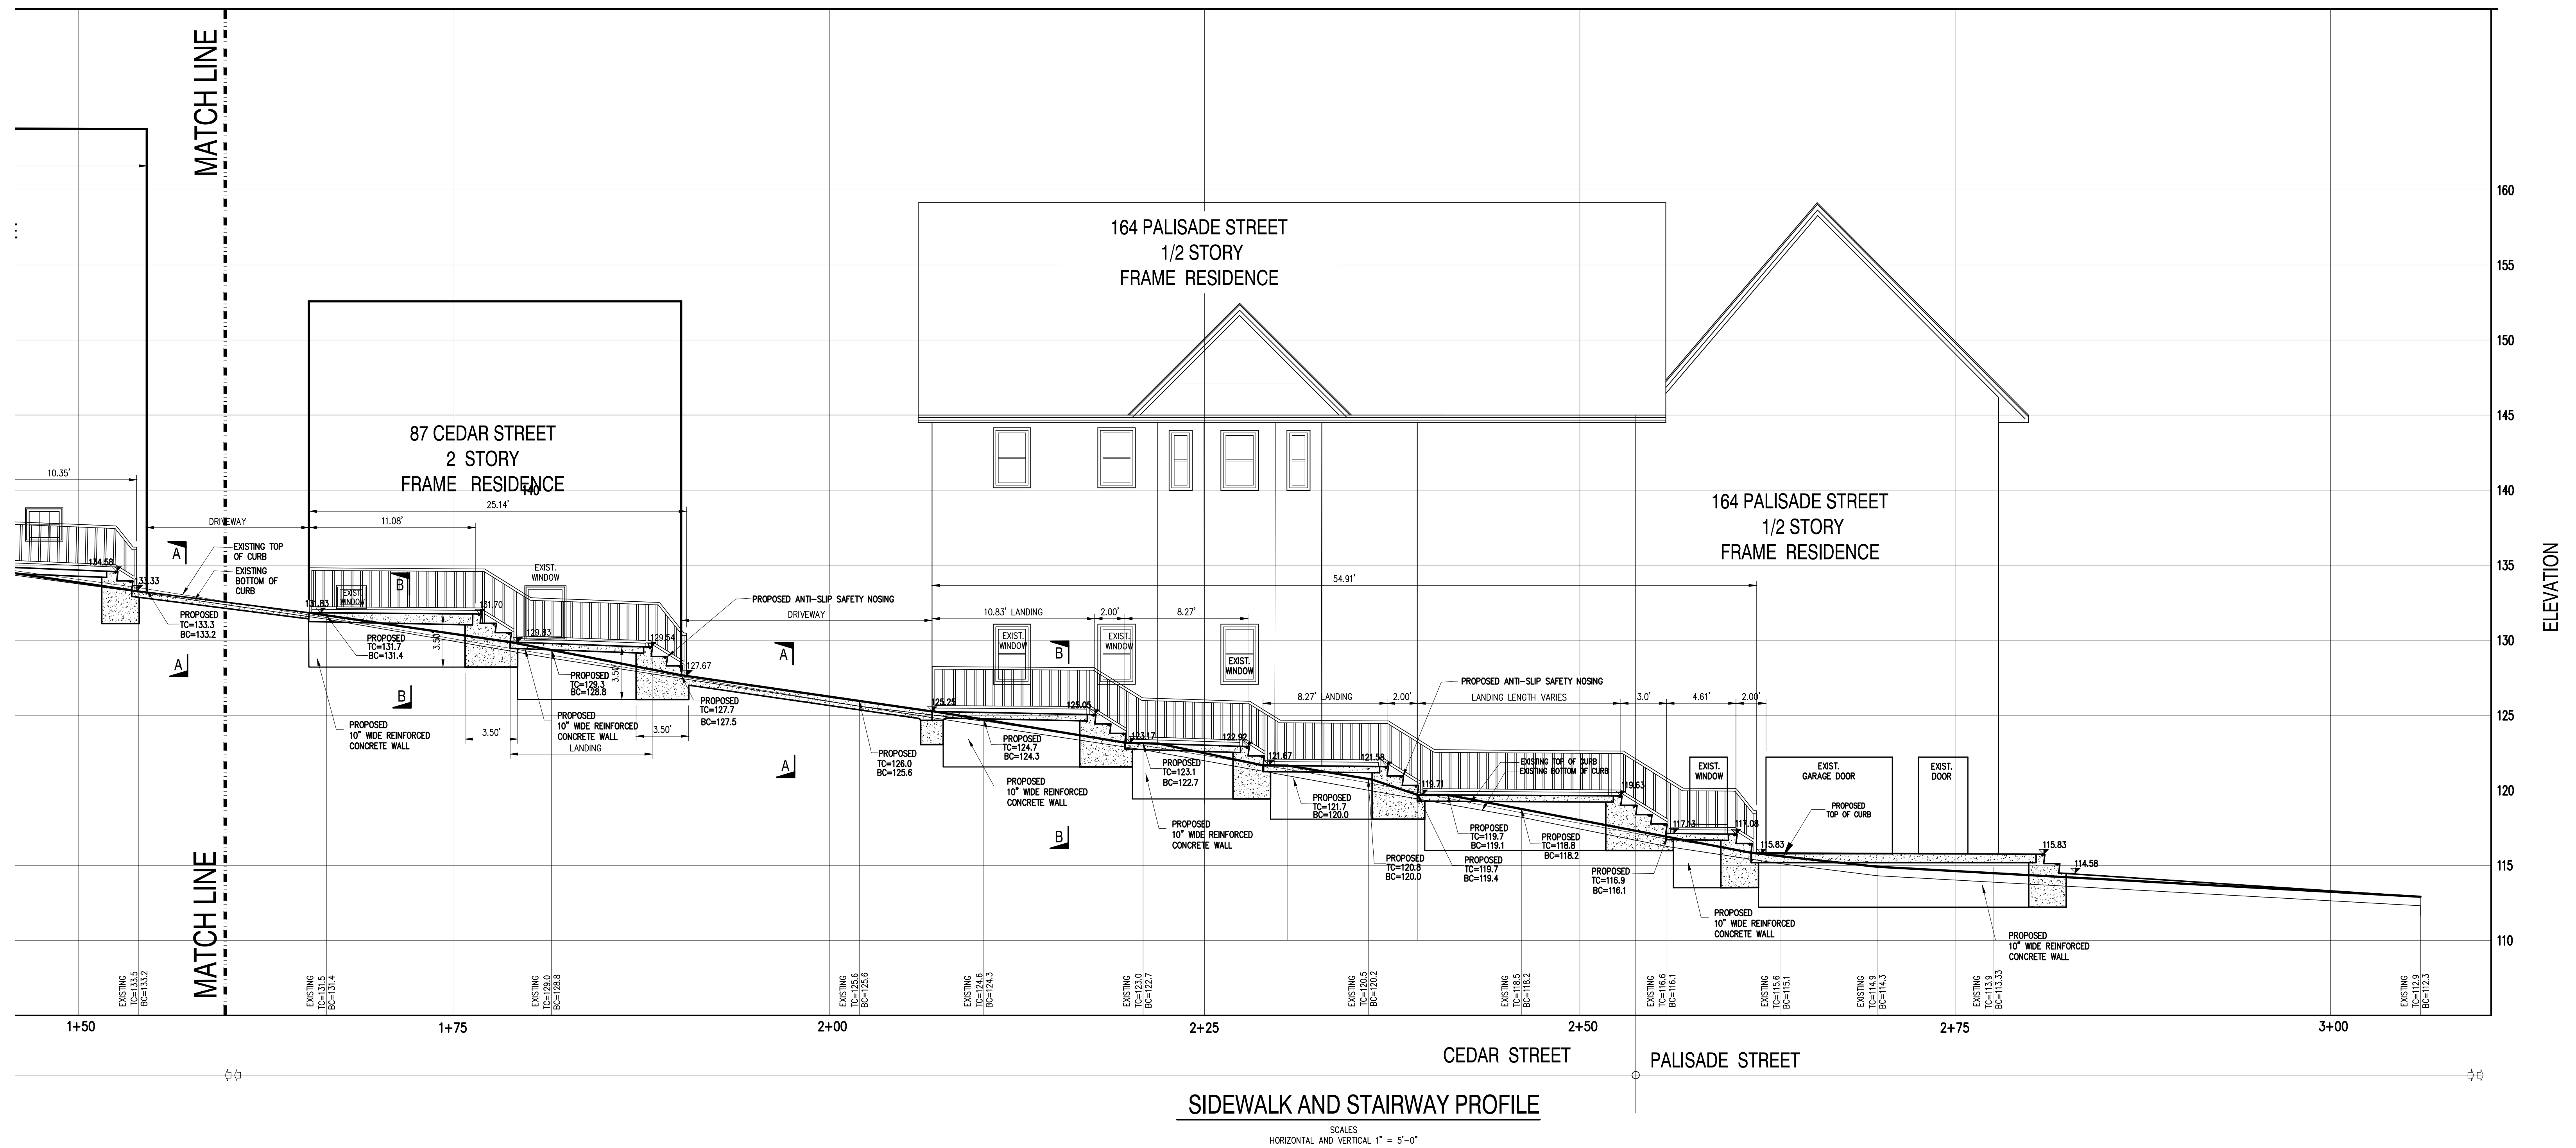

SIDWALK AND STAIRWAY PROFILE

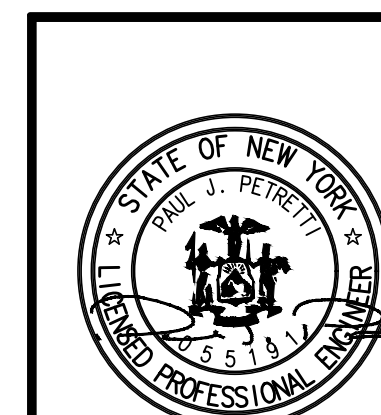


REVISIONS		
NO.	DATE	DESCRIPTION
1	5.29.19	AS PER PJP

CEDAR STREET SIDEWALK AND STAIRWAY IMPROVEMENT
 PREPARED FOR
VILLAGE OF DOBBS FERRY
 TOWN OF GREENBURGH
 WESTCHESTER COUNTY, NEW YORK
PAUL J. PETRETTI
 CIVIL ENGINEER & LAND SURVEYOR
 30 GOULD AVENUE, DOBBS FERRY, NEW YORK 10522.

CIVIL ENGINEERING - LAND SURVEYING & MAPPING - SITE DESIGN & PLANNING
 ENVIRONMENTAL & GEOTECHNICAL - DRAINAGE & STORMWATER QUALITY
 EROSION & SEDIMENT CONTROL STORMWATER POLLUTION PREVENTION PLANS
 Phone Number 914-674-9827 Cell 914-672-1518 E-Mail PJP@E58@aol.com

3
6

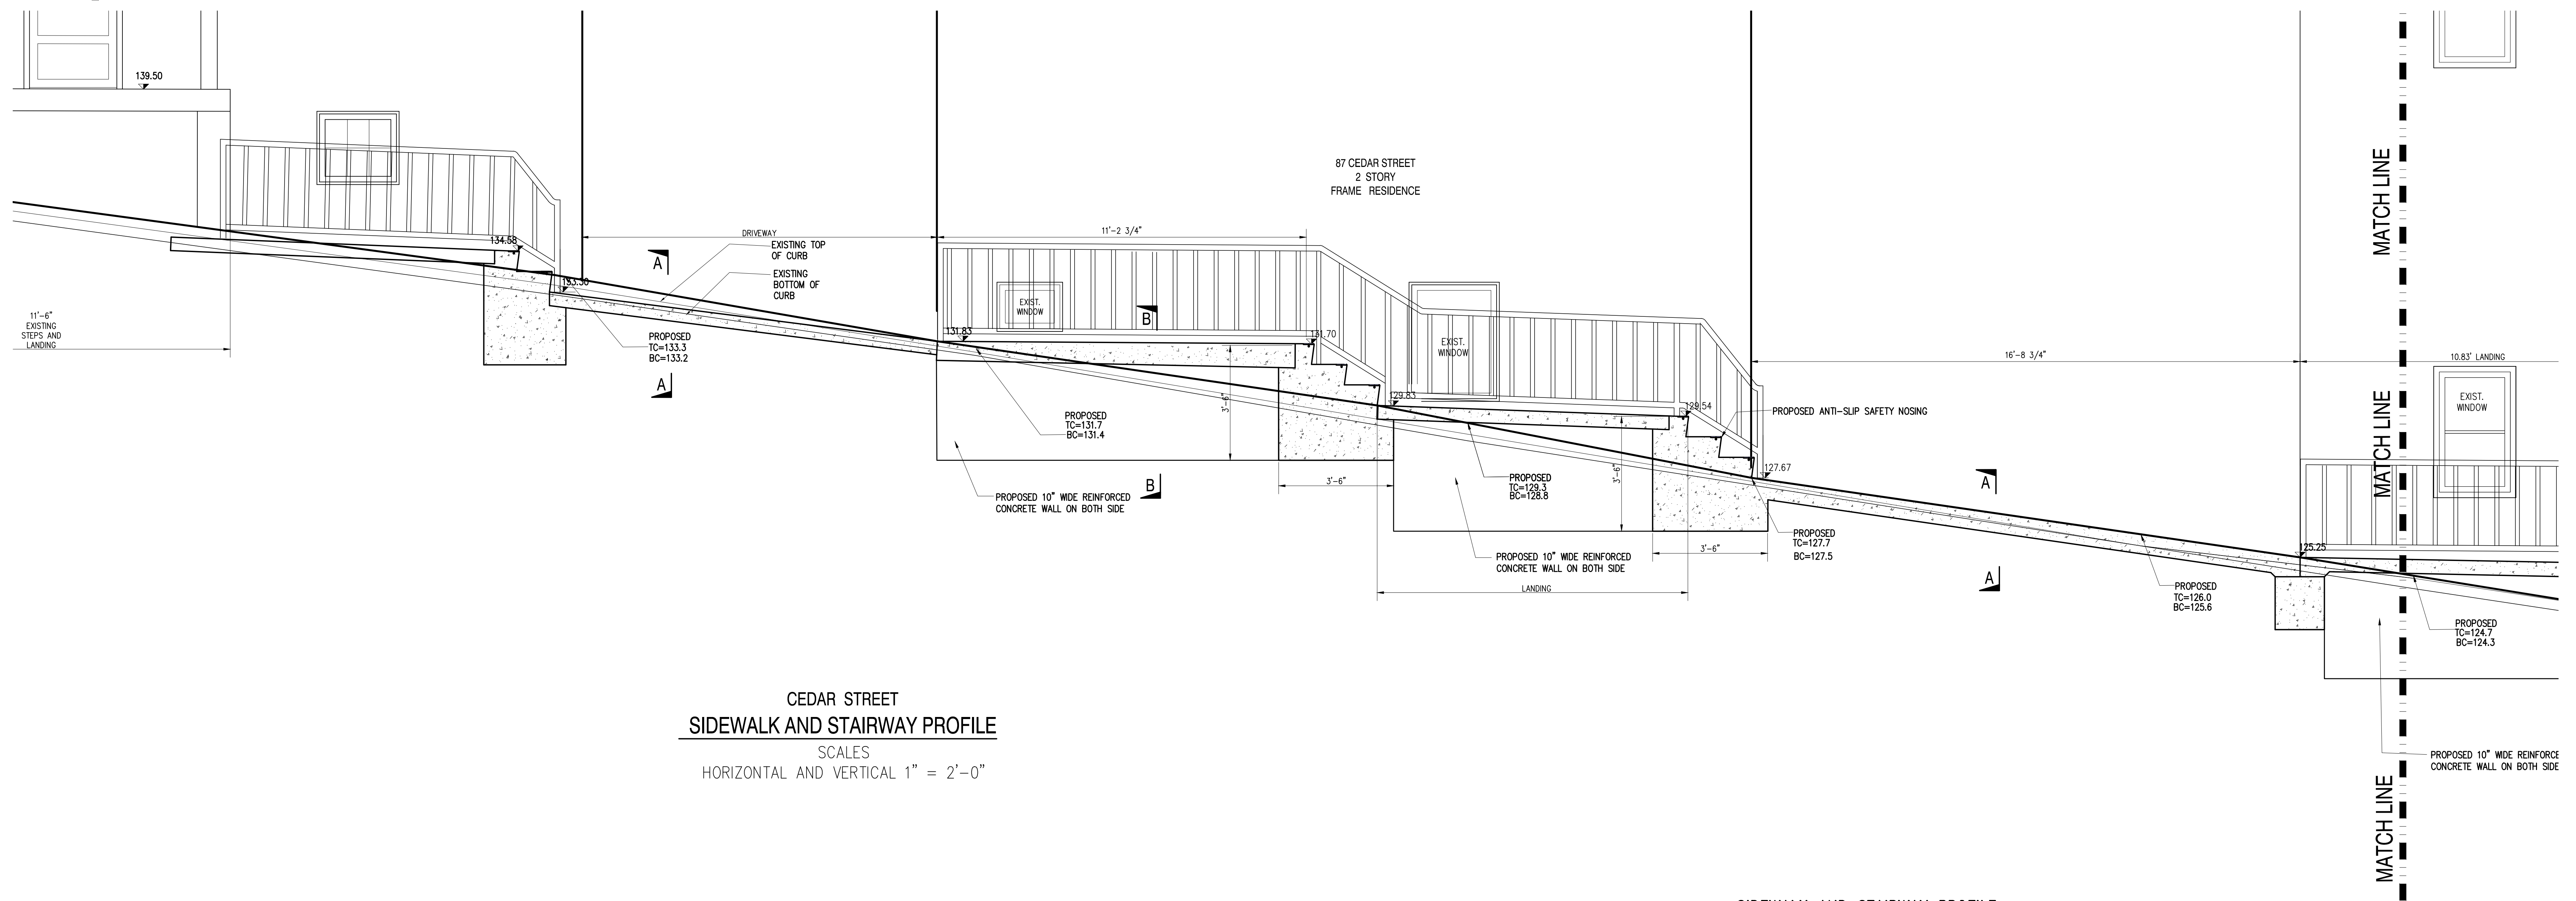

CEDAR STREET SIDEWALK AND STAIRWAY PROFILE

SCALES
HORIZONTAL AND VERTICAL 1" = 2'-0"

	REVISIONS <table border="1"> <thead> <tr> <th>NO.</th> <th>DATE</th> <th>DESCRIPTION</th> </tr> </thead> <tbody> <tr> <td>1</td> <td>5.29.19</td> <td>AS PER PUP</td> </tr> <tr><td> </td><td> </td><td> </td></tr> <tr><td> </td><td> </td><td> </td></tr> <tr><td> </td><td> </td><td> </td></tr> <tr><td> </td><td> </td><td> </td></tr> </tbody> </table>			NO.	DATE	DESCRIPTION	1	5.29.19	AS PER PUP													CEDAR STREET SIDEWALK AND STAIRWAY IMPROVEMENT PREPARED FOR: VILLAGE OF DOBBS FERRY TOWN OF GREENBURGH WESTCHESTER COUNTY, NEW YORK		5 6
	NO.	DATE	DESCRIPTION																					
	1	5.29.19	AS PER PUP																					
PAUL J. PETRETTI CIVIL ENGINEER & LAND SURVEYOR 30 GOLD AVENUE, DOBBS FERRY, NEW YORK 10522		CIVIL ENGINEERING – LAND SURVEYING & MAPPING – SITE DESIGN & PLANNING ENVIRONMENTAL & GEOTECHNICAL – DRAINAGE & STORMWATER QUALITY EROSION & SEDIMENT CONTROL STORMWATER POLLUTION PREVENTION PLANS Phone Number: 914-674-9827 Cell: 914-672-1518 E-Mail: PAUPJED@aol.com																						
N.Y.S.P.E. No. 55191 Original: July 25, 2017																								

ANY ALTERATION OR ADDITIONS TO THE PLANS AND SPECIFICATIONS SHOWN HEREON IS A VIOLATION OF SECTION 7209 OF THE NEW YORK STATE EDUCATION LAW, EXCEPT AS PER SECTION 7209, SUBDIVISION 2.



FRONT ELEVATION



DRIVEWAY
2 STORY FRAME RESIDENCE No. 81



FRONT ELEVATION



FRONT ELEVATION
2 STORY FRAME RESIDENCE No. 83



FRONT ELEVATION




FRONT ELEVATION





FRONT ELEVATION
2 1/2 STORY FRAME RESIDENCE No. 164



SIDE ELEVATION

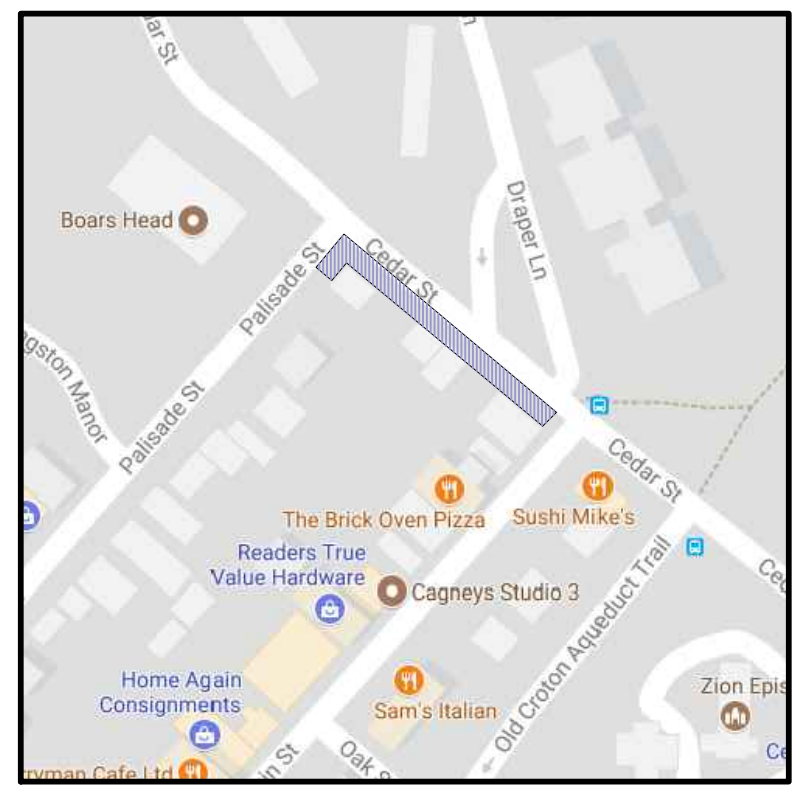

DATUM NAVD88

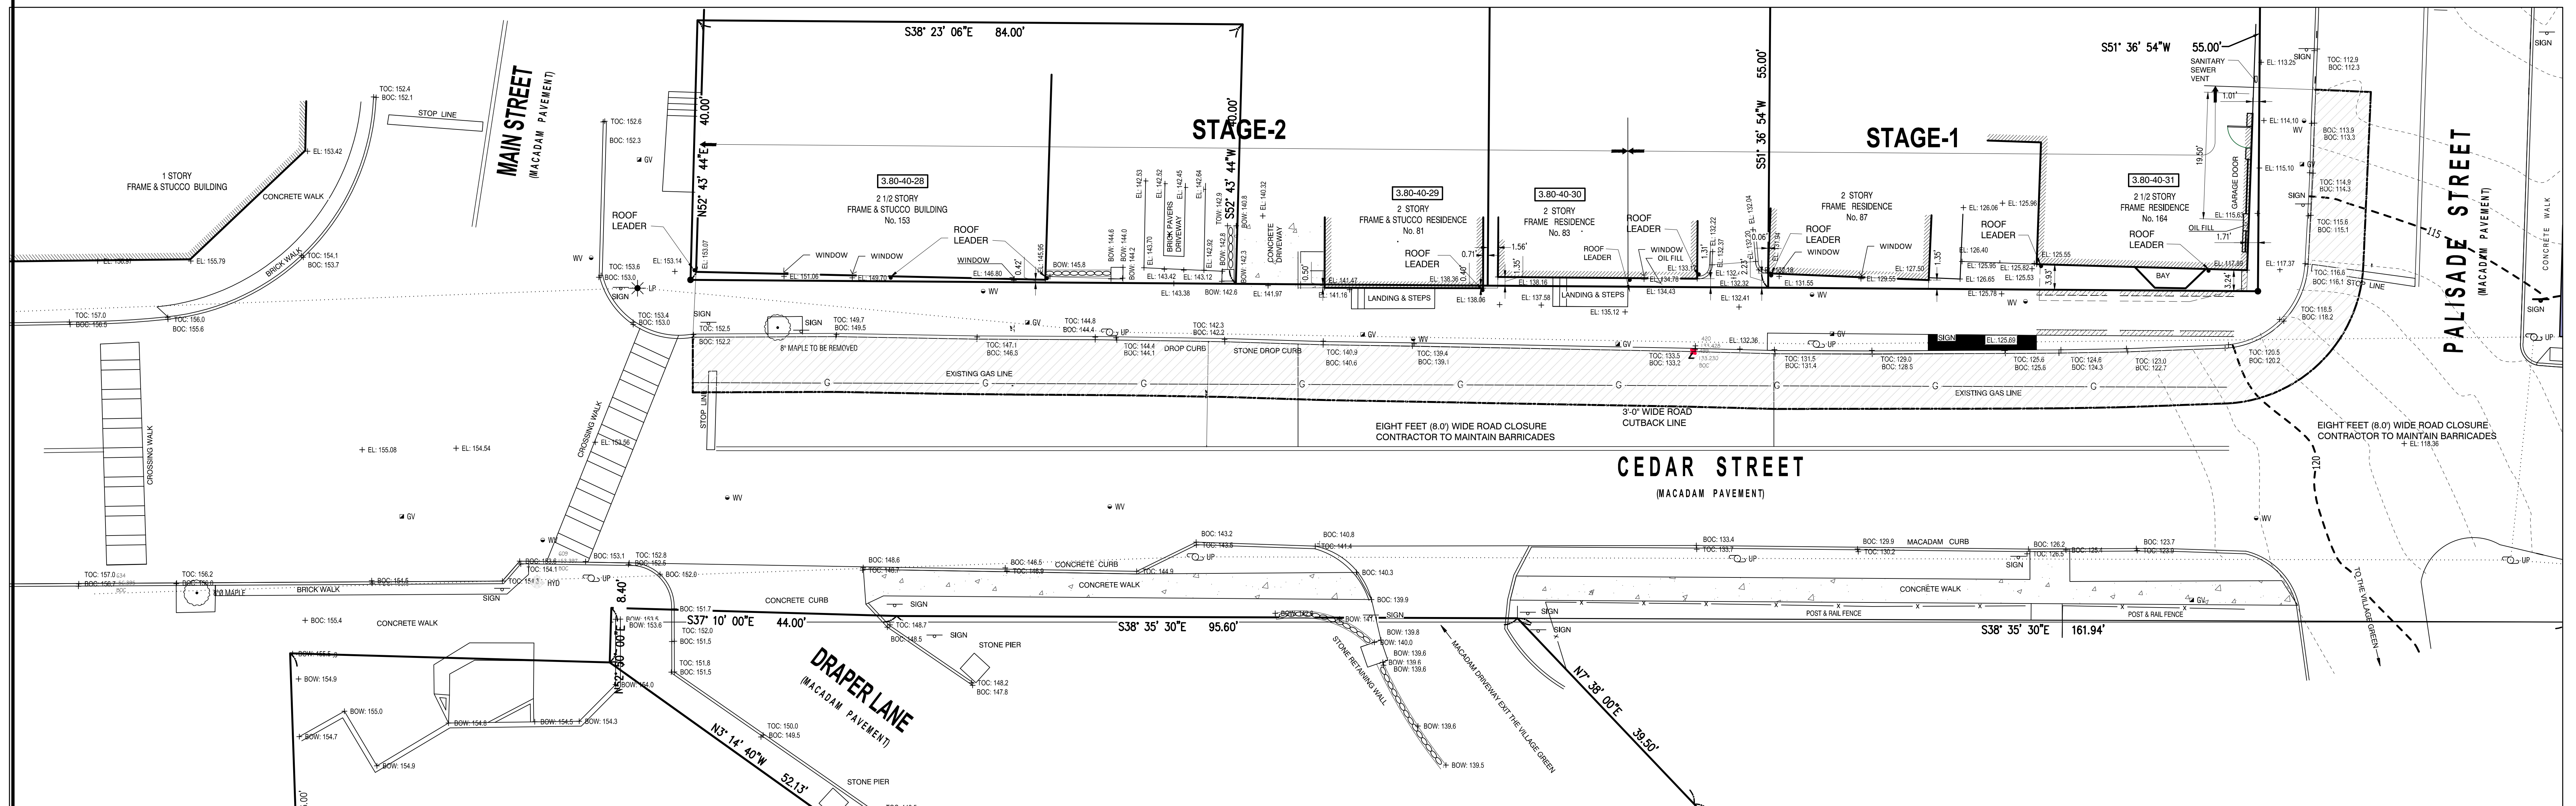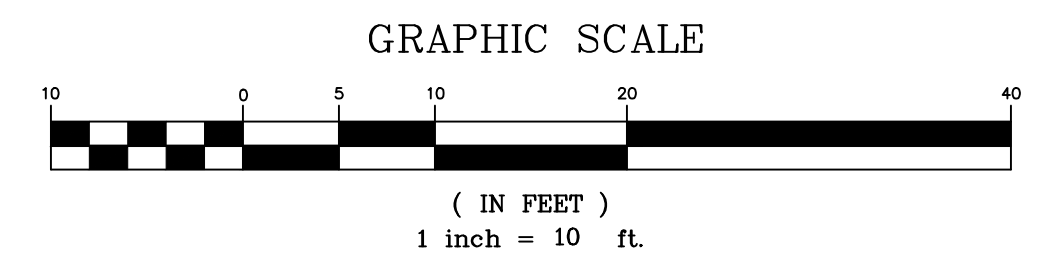

EXISTING CONDITIONS PLAN

NO.	DATE	REVISIONS		DESCRIPTION
		NO.	DATE	
1	5.29.19			AS PER PJP

CEDAR STREET SIDEWALK AND STAIRWAY IMPROVEMENT

PREPARED FOR

VILLAGE OF DOBBS FERRY

TOWN OF GREENBURGH

WESTCHESTER COUNTY, NEW YORK

PAUL J. PETRETTI

CIVIL ENGINEER & LAND SURVEYOR

30 GOULD AVENUE, DOBBS FERRY, NEW YORK 10522.

Phone Number 914-674-8827 Cell 914-672-1518 E-Mail PJP@SBLNY.com

6

6

ANY ALTERATION OR ADDITIONS TO THE PLANS AND SPECIFICATIONS SHOWN HEREON IS A VIOLATION OF SECTION 7209 OF THE NEW YORK STATE EDUCATION LAW, EXCEPT AS PER SECTION 7209, SUBDIVISION 2.