



2 Existing South Elevation
Scale: 1/8" = 1'-0"



1 Proposed South Elevation
Scale: 3/16" = 1'-0"

© 2021 Michael Lewis Architects P.C.

NO.	REVISIONS	DATE

NO.	ISSUE	DATE
2	AHRB Revised	1/20/2022

Michael Lewis Architects PC
145 Palisade St. Suite #307
Dobbs Ferry, NY 10522
tel 914-231-7700, fax 914-231-7701
info@mlarchitect.com
www.mlarchitect.com





PROJECT:

Modifications to 54 Clinton Avenue
54 Clinton Avenue
Dobbs Ferry, NY 10522


DRAWING TITLE:
South Extg & Prop Ext Elevs

FILE NAME:

DRAWN BY:	BDS	DRAWING NUMBER
SCALE:	As Noted	A-504.00
DATE:	11/20/2022	
PROJECT ID:	2109A	

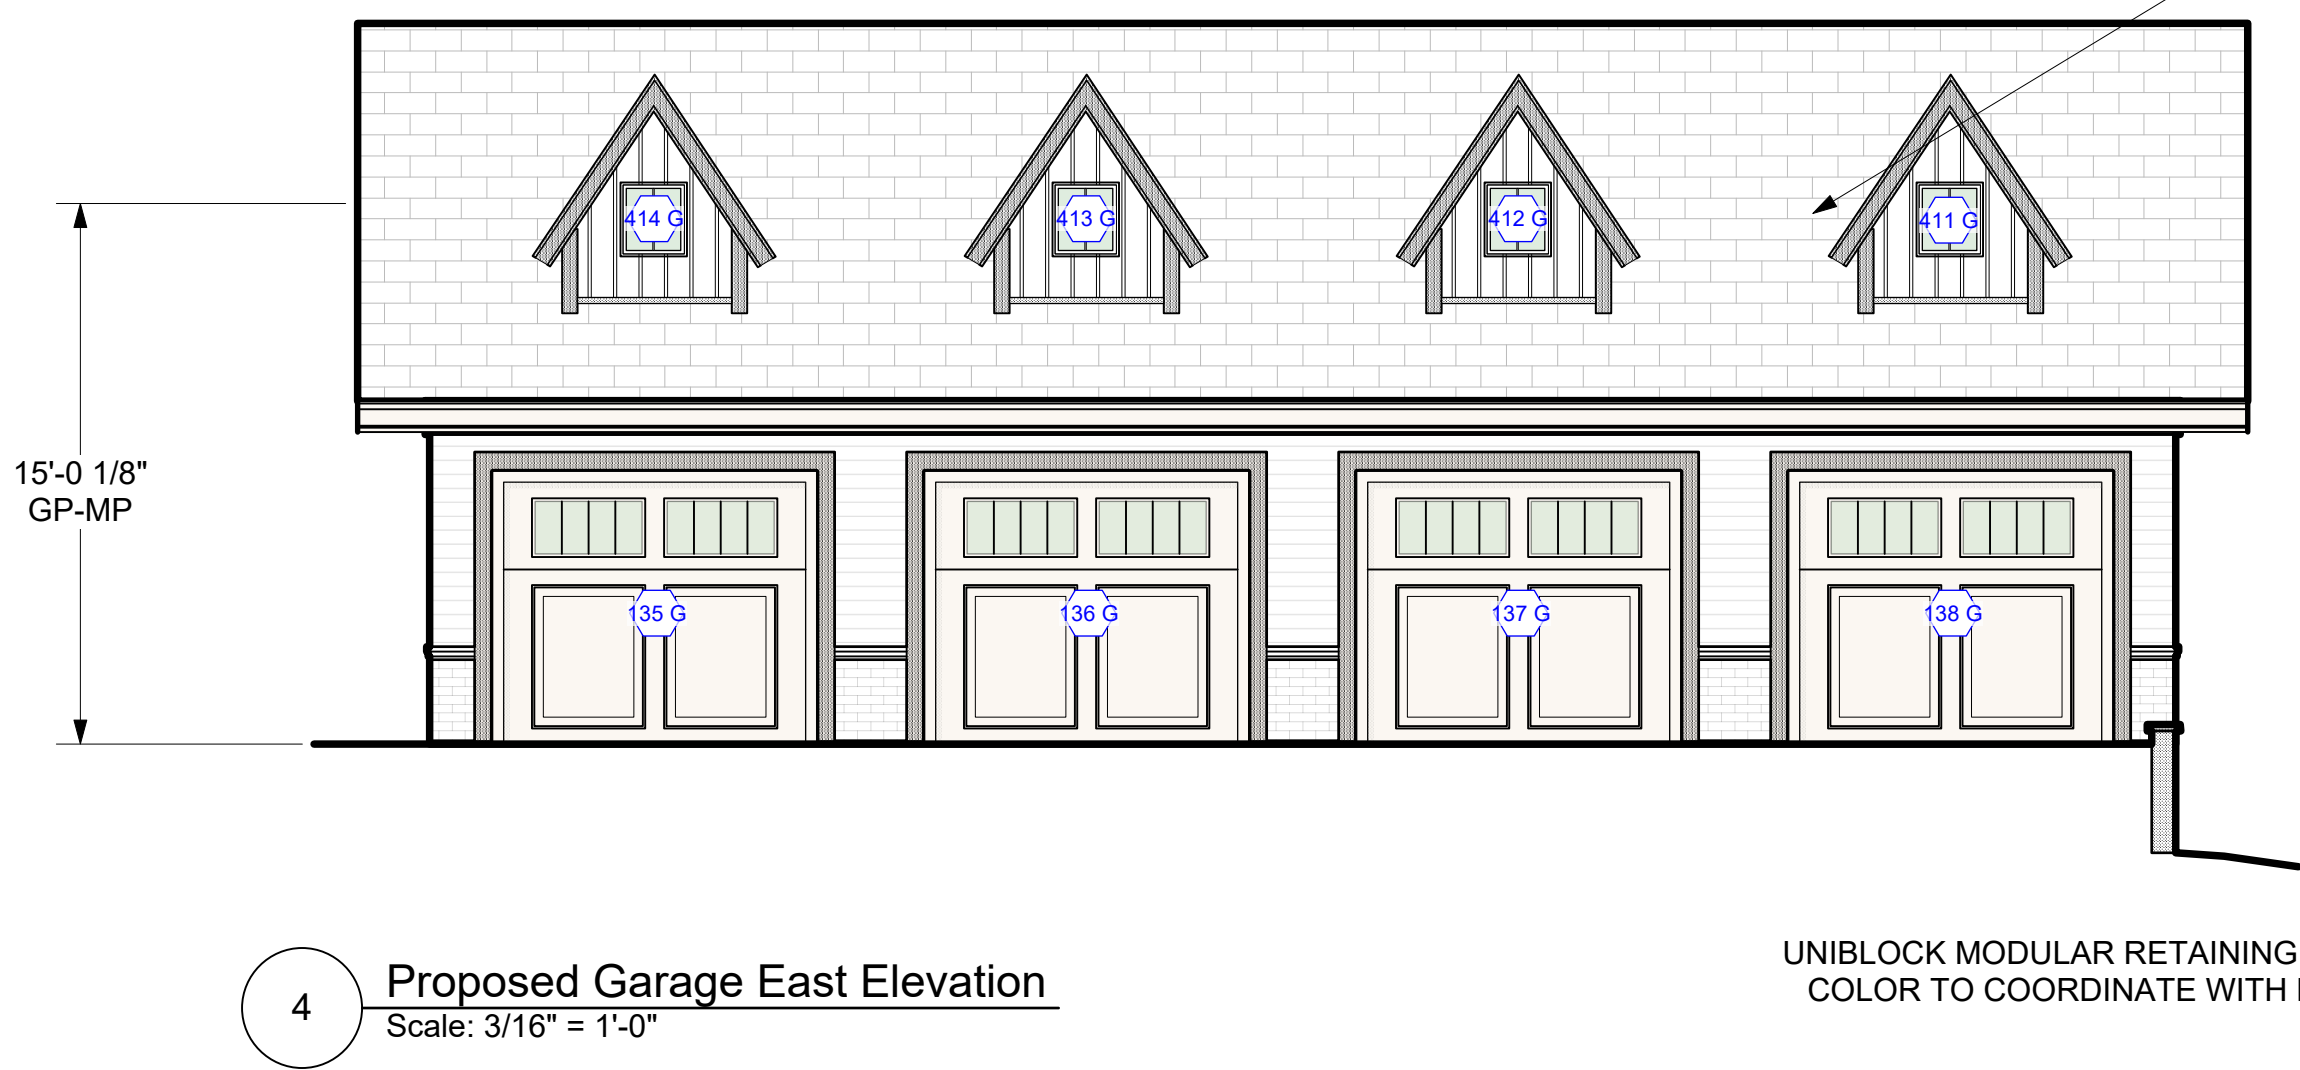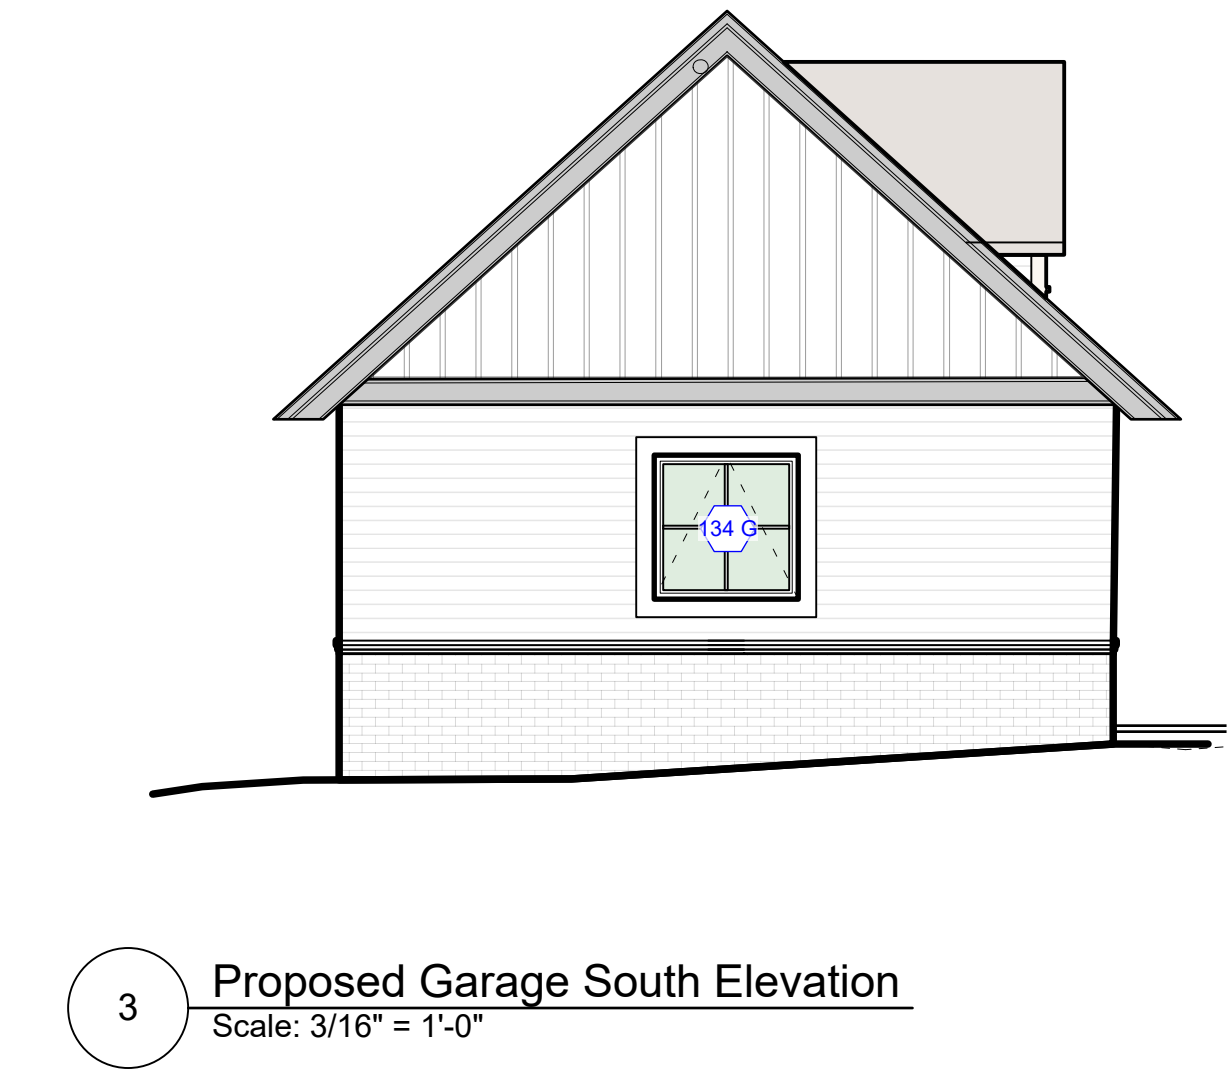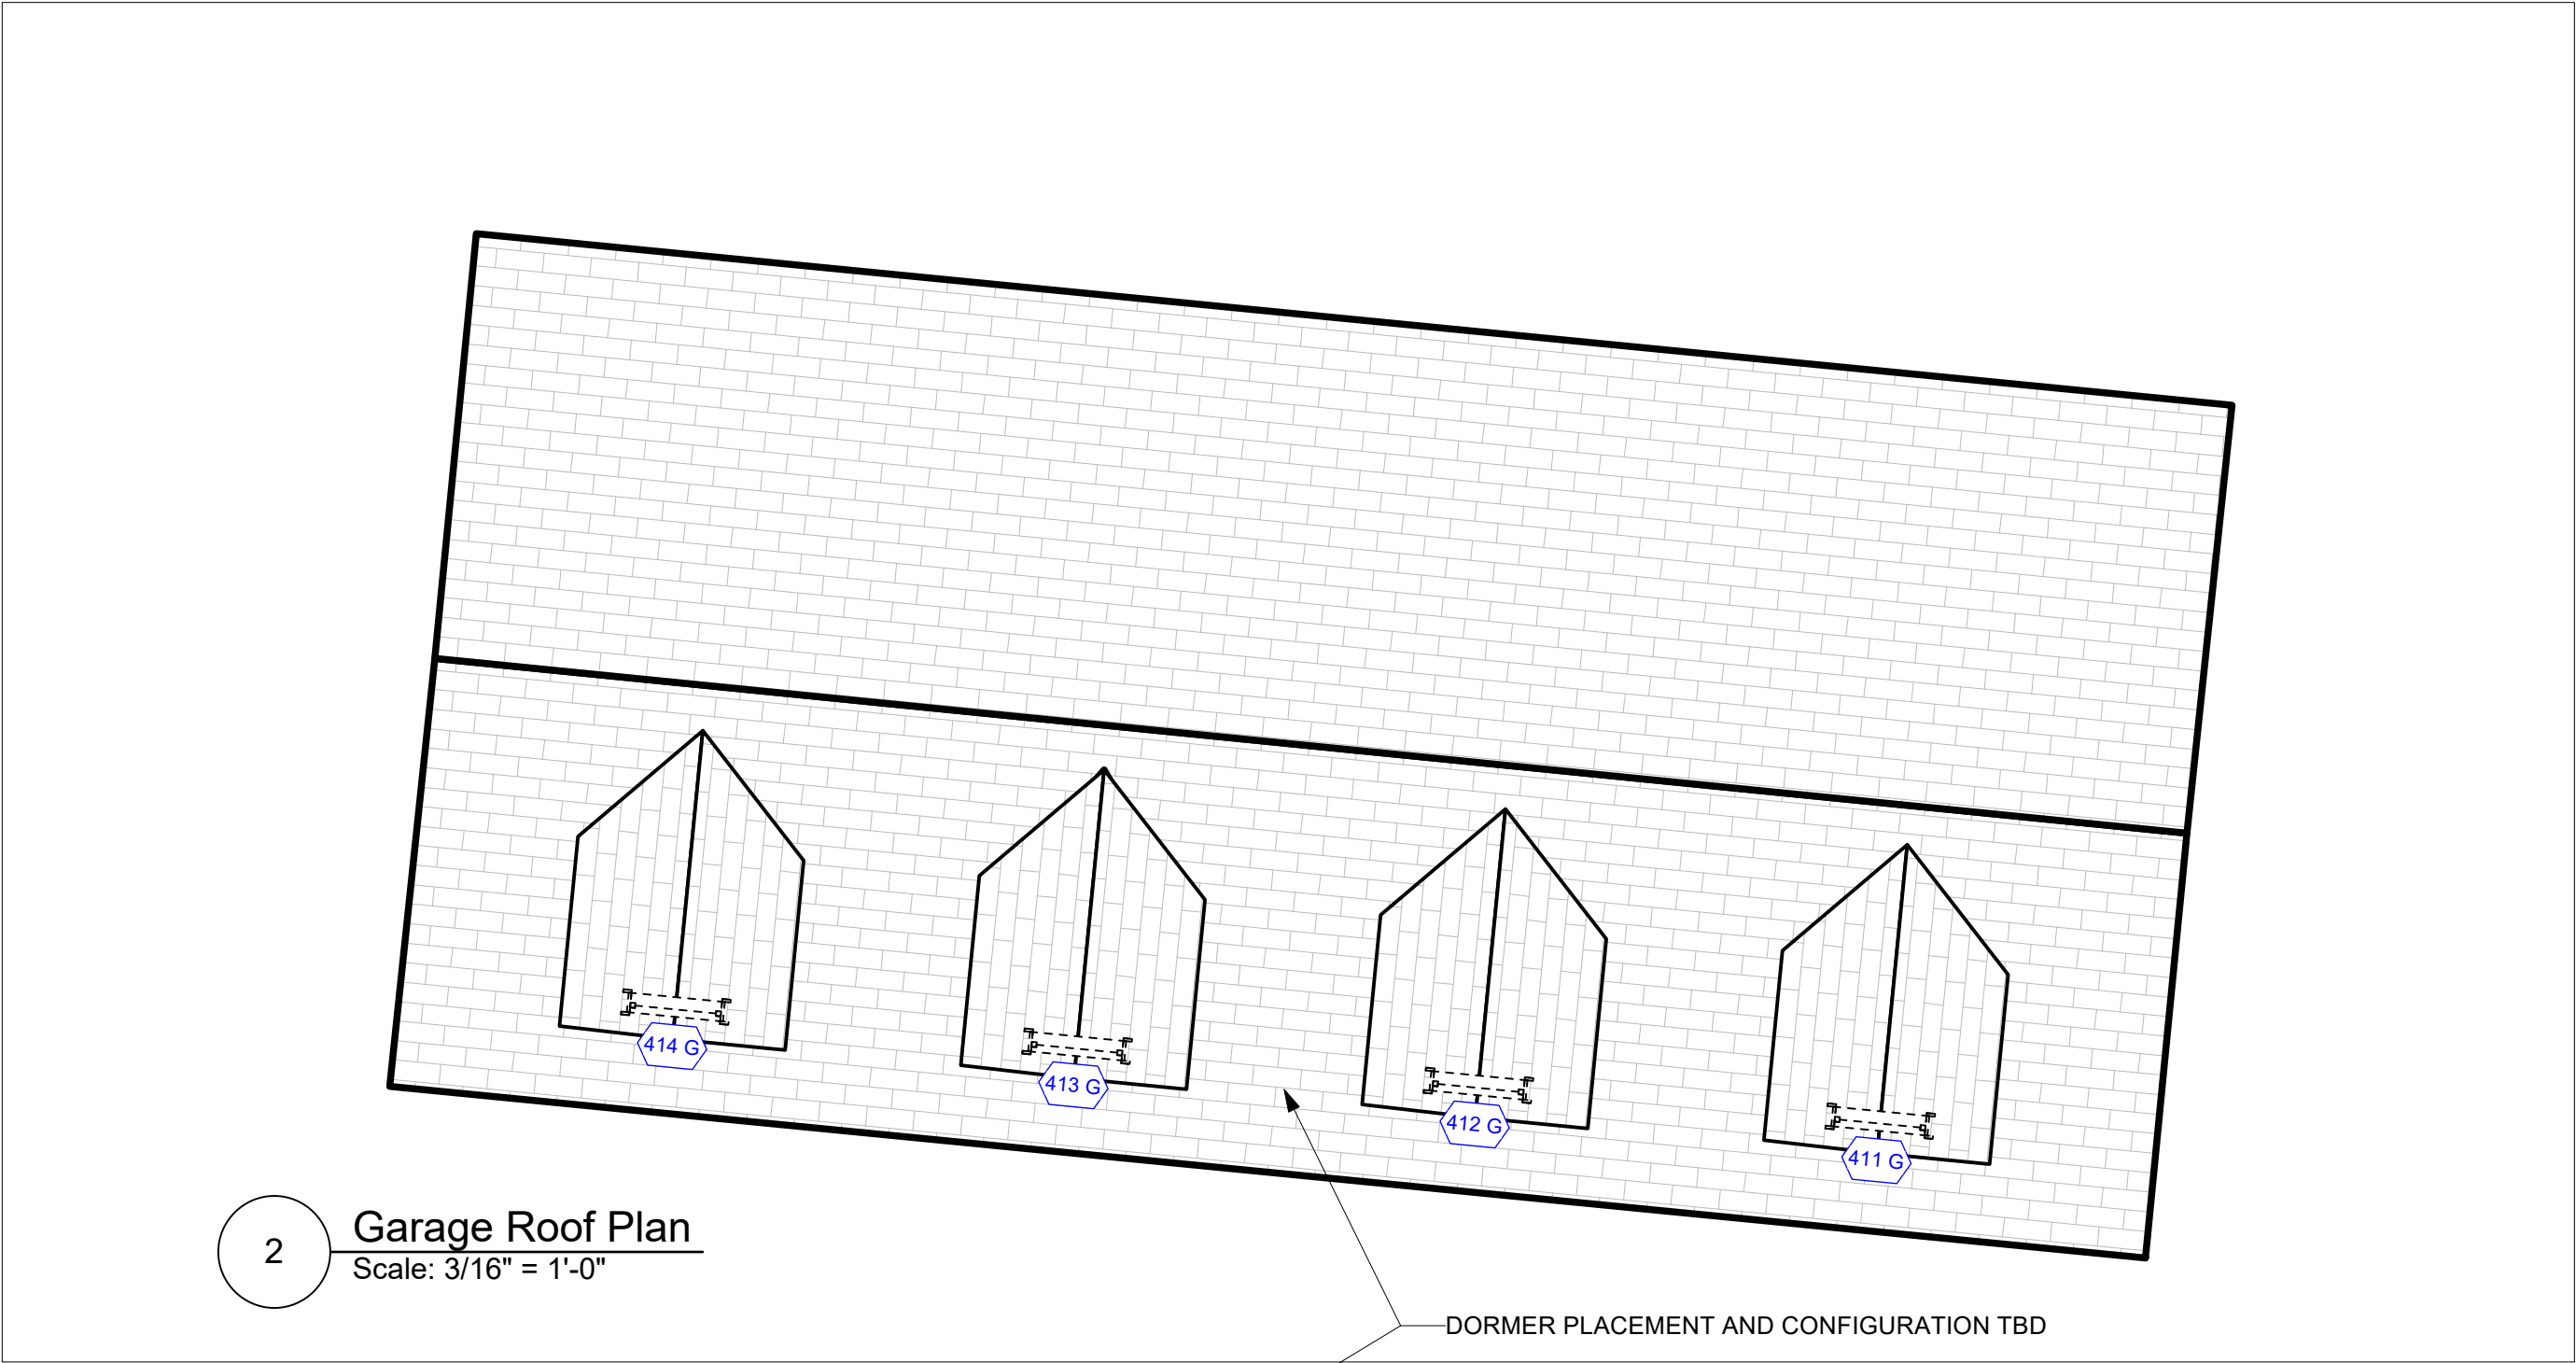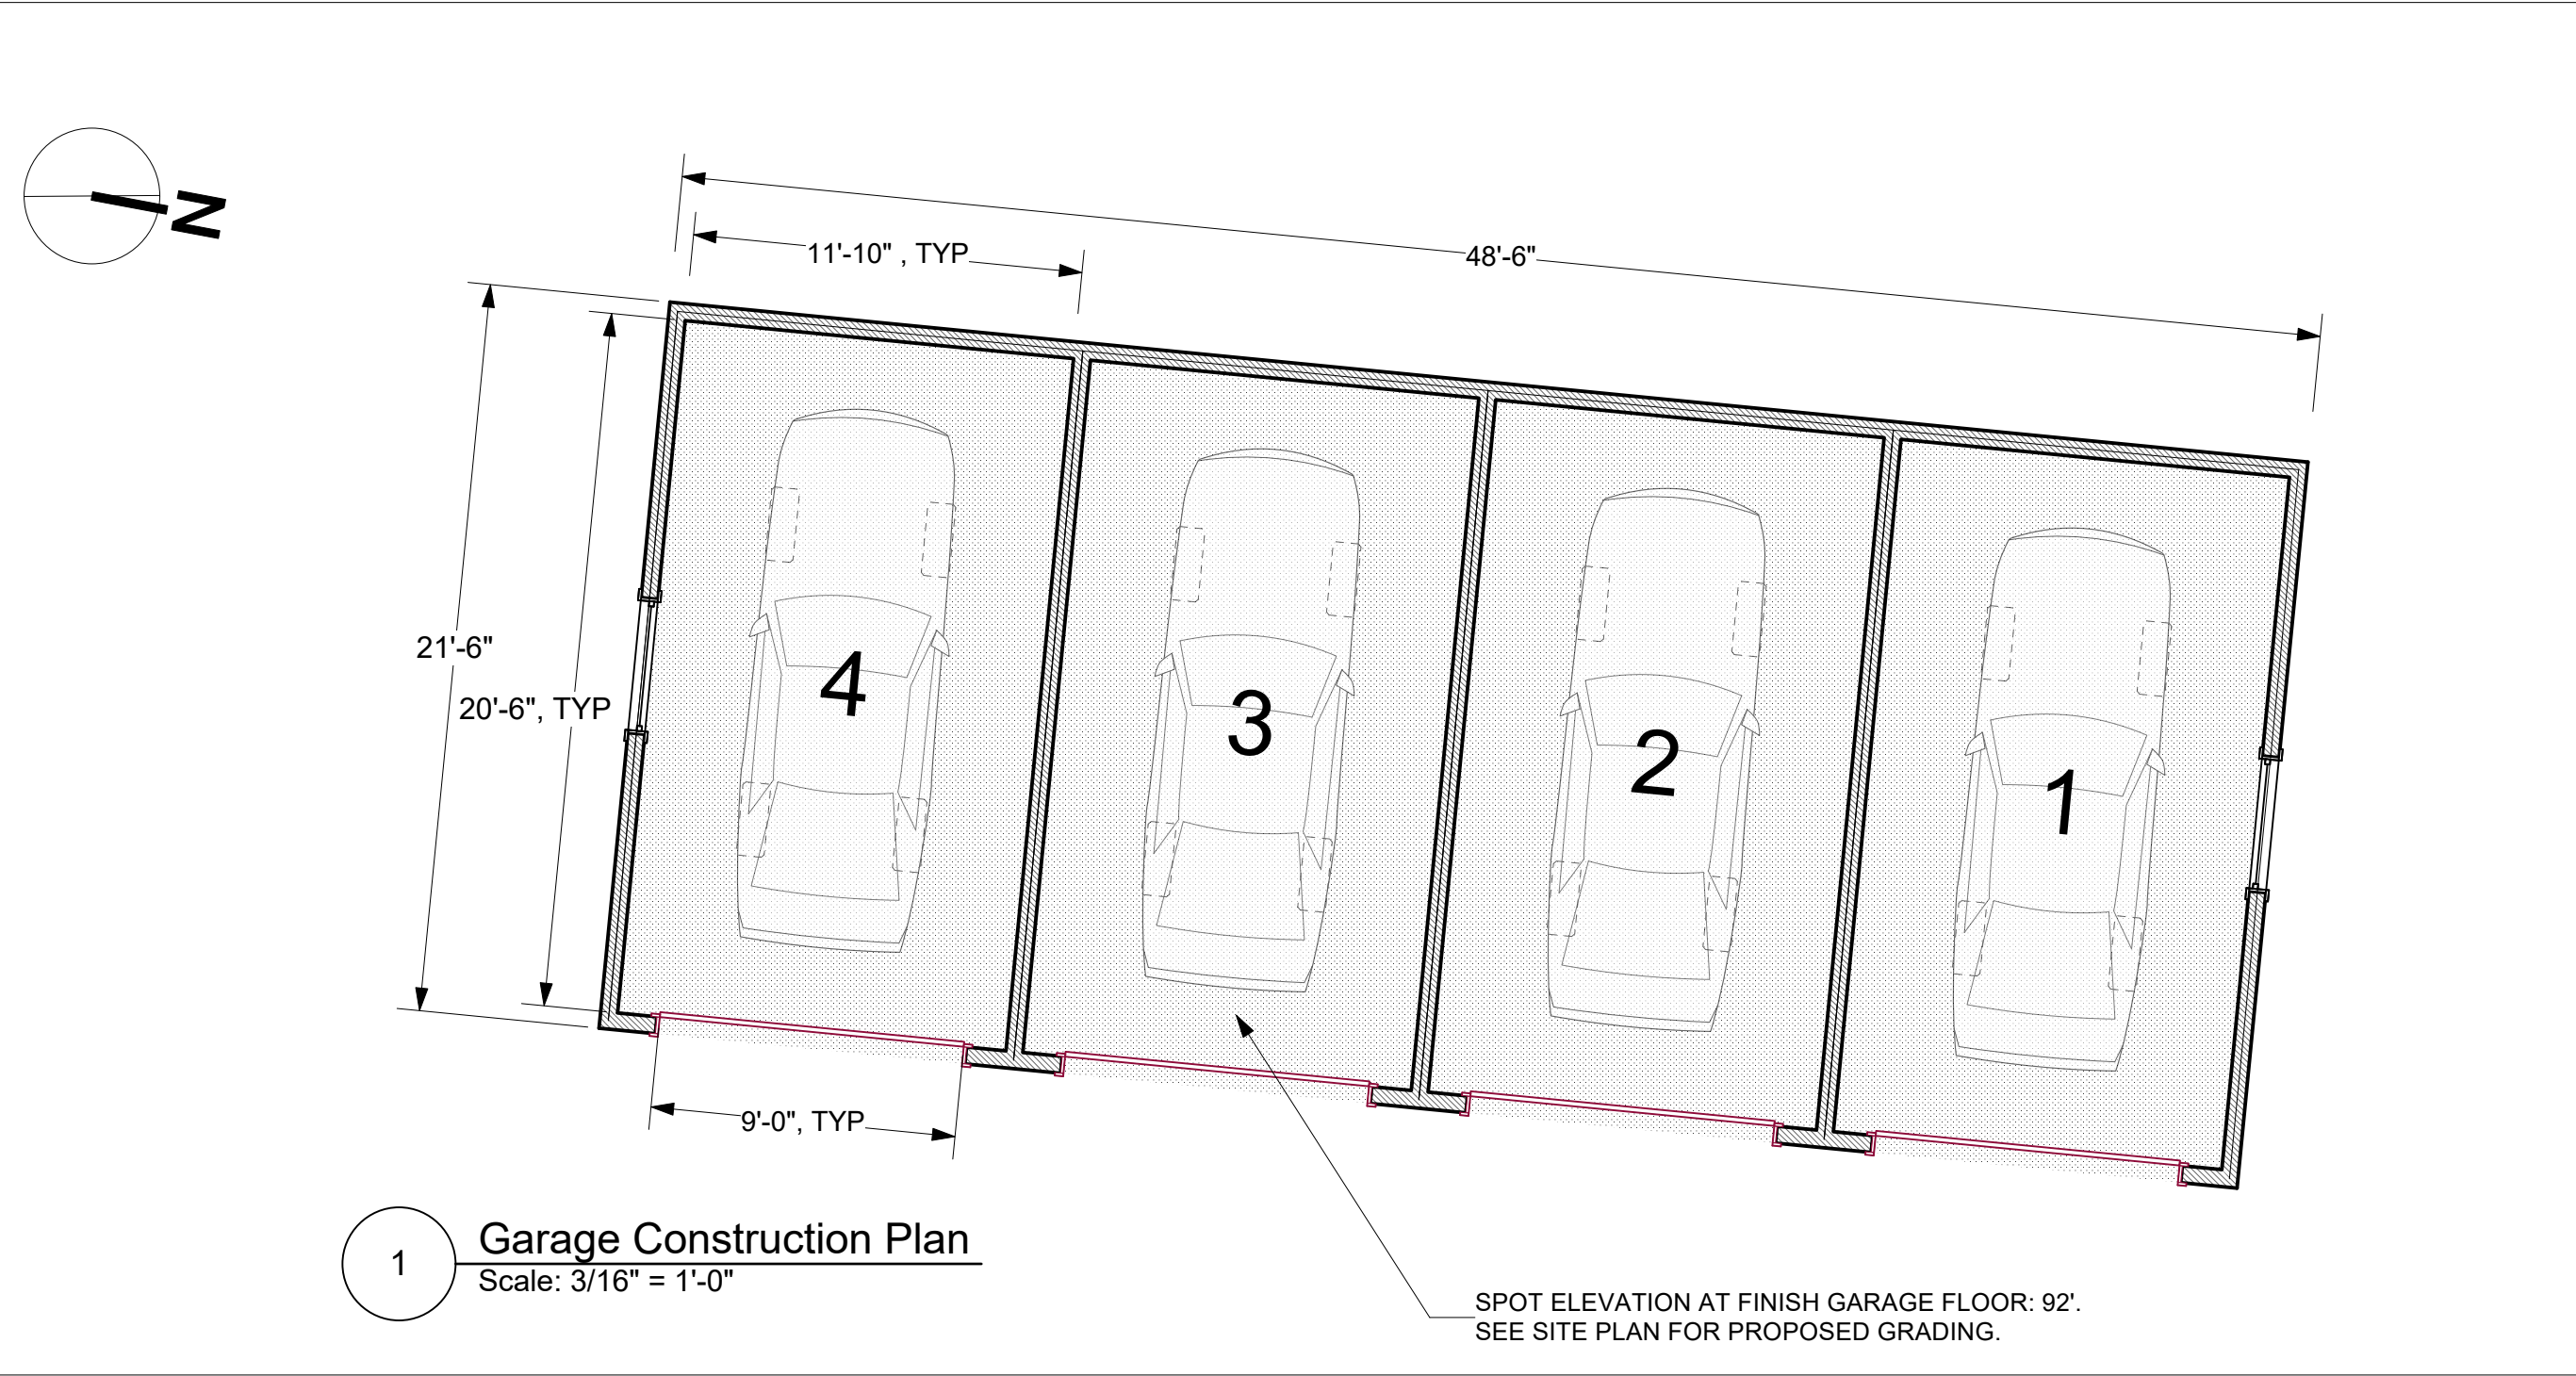

UNIBLOCK MODULAR RETAINING WALL.
COLOR TO COORDINATE WITH BRICK.

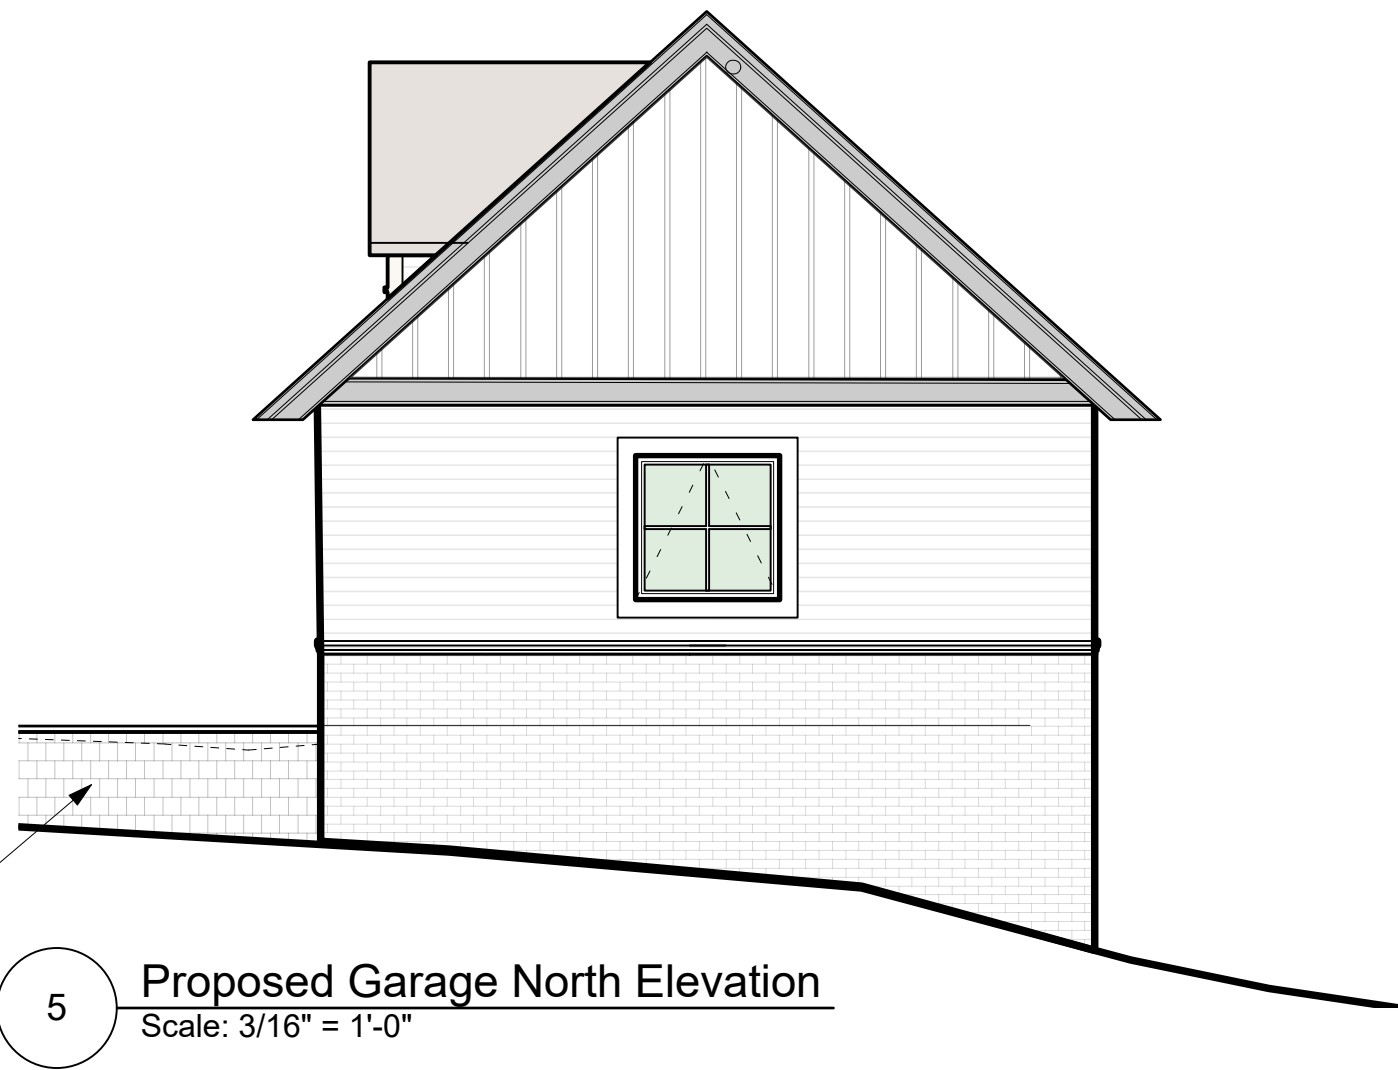

NO.	REVISIONS	DATE
-----	-----------	------

NO.	ISSUE	DATE
-----	-------	------

2	AHRB Revisions	1/20/2022
---	-----------------------	-----------

Michael Lewis Architects PC
145 Palisade St. Suite #307
Dobbs Ferry, NY 10522
tel 914-231-7700, fax 914-231-7701
info@mlarchitect.com
www.mlarchitect.com

PROJECT:

Modifications to 54 Clinton Avenue
54 Clinton Avenue
Dobbs Ferry, NY 10522

DRAWING TITLE:
Garage Cons. Plan & Ext Elevs

FILE NAME:		DRAWING NUMBER
DRAWN BY:	BDS	A-505.00
SCALE:	As Noted	
DATE:	11/20/2022	
PROJECT ID:	2109A	