

HARWOOD RESIDENCE
22 APPLETON PLACE
DOBBS FERRY, NY 10522



CLIENT:
Harwood Residence

ARCHITECT:
MRodriguez, RA
316 HEATHCOTE AVENUE, MAMRONECK, NY 10543
Tel: 917-974-6025

CONSULTANTS:

SITE PLAN:

REVISIONS:



REV	DATE	DESCRIPTION

DRAWING TITLE:


WEST & SOUTH ELEVATIONS

PROJECT NO: 03-22	SCALE: AS NOTED
DRAWN BY: MAR	CHECKED BY: MAR
A-400.00	ISSUE DATE: 03/16/22

BSCAN #

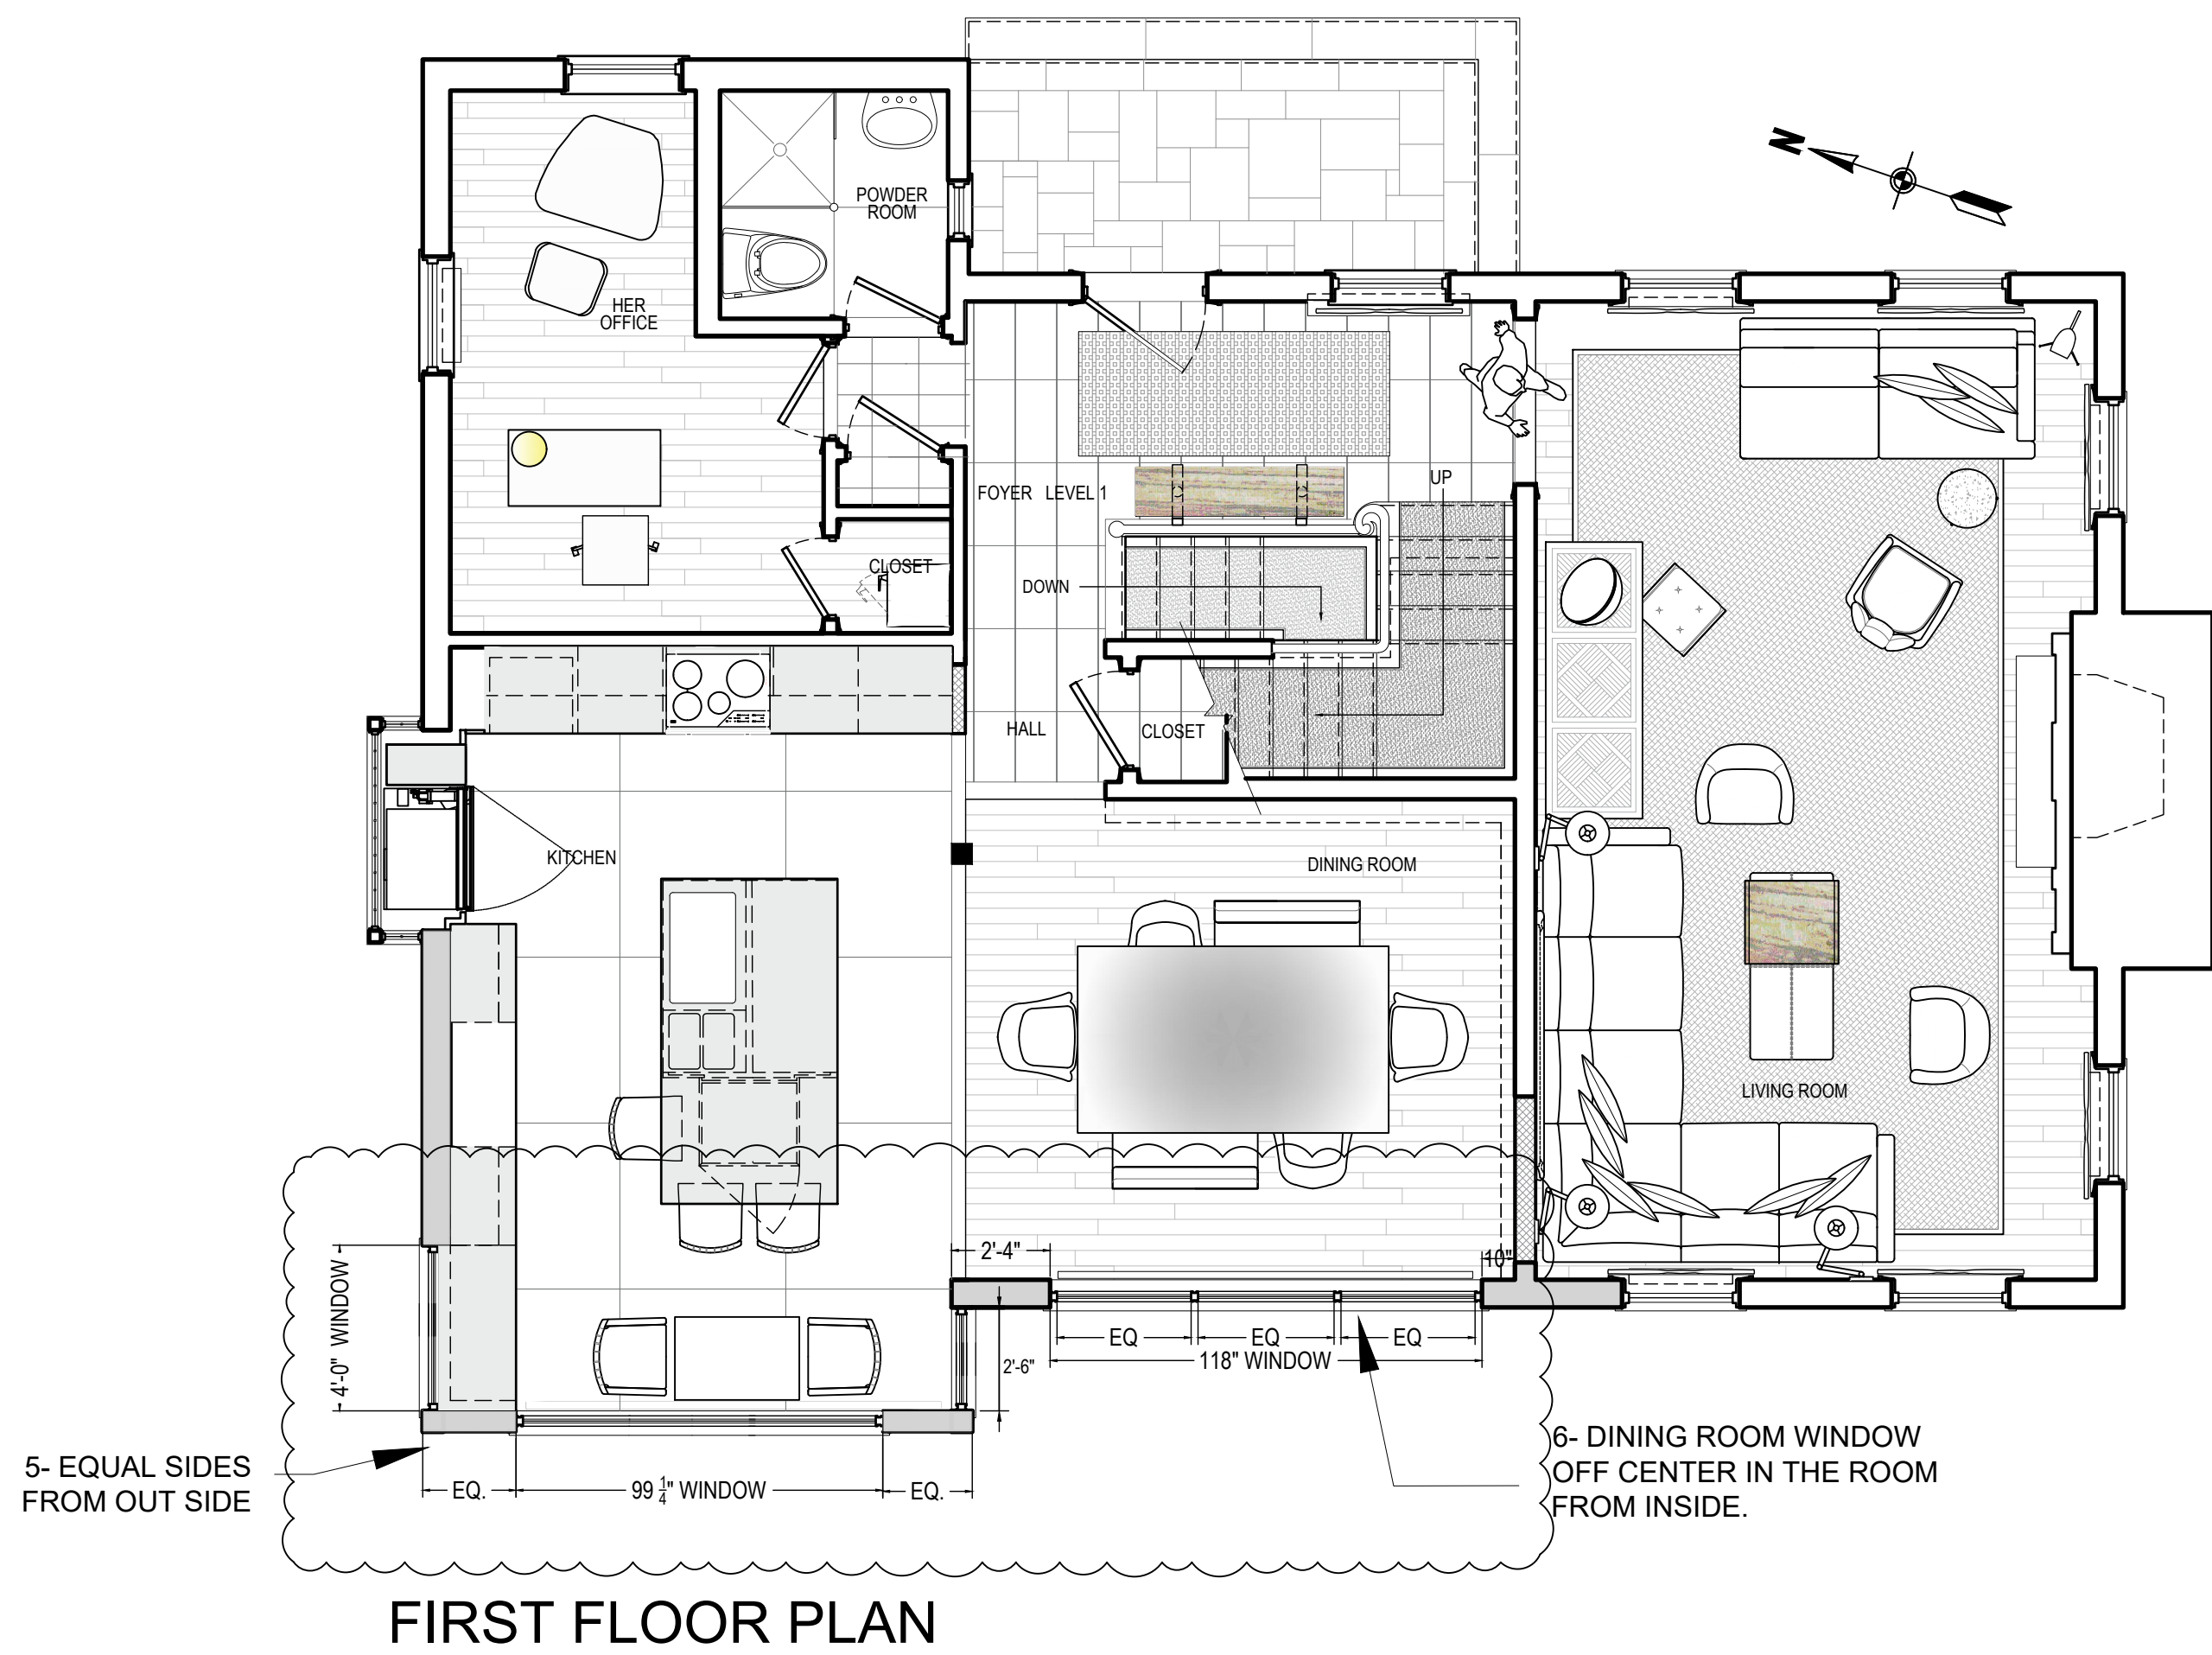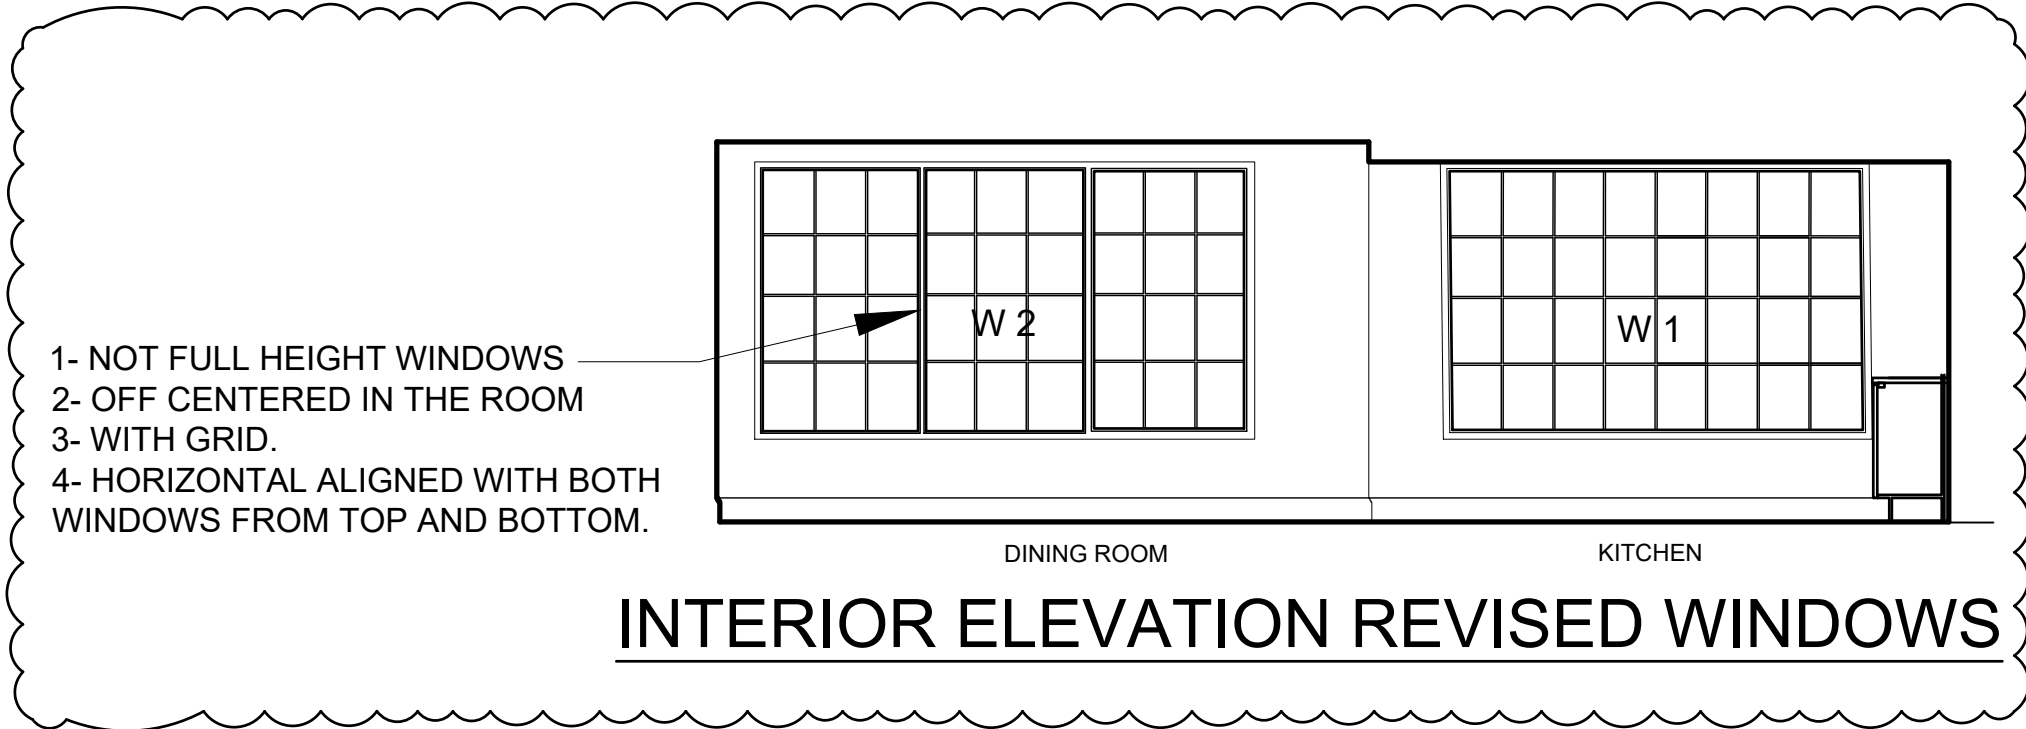

WINDOW SCHEDULE - NOTE: DIMS ARE APPROXIMATES - CONFER WITH VENDOR SPECS								
NUMBER	QTY	MFR SIZE	FLOOR	ELEVATION	SILL HEIGHT	CASING DIMS	R/O	DESCRIPTION
W01	1	99 1/4" X 65"	1	WEST	TBD	TBD	100 X 65 3/4"	MULLED COMPOSITE UNIT
W02	1	118" X 65"	1	WEST	TBD	TBD	118 3/4" X 65 3/4"	MULLED COMPOSITE UNIT
W03	1	20 3/4" X 65"	1	SOUTH	TBD	TBD	21 1/4" X 65 3/4"	MULLED COMPOSITE UNIT
W04	1	48" X 53 3/4"	1	NORTH	TBD	TBD	48" X 53 3/4"	MULLED COMPOSITE UNIT
W05	6	32" X 50"	BASEMENT	WEST/SOUTH	TBD	TBD	32 3/4" X 50 3/4"	DOUBLE SINGLE HUNG - 4 OVER 4
W06	1	22" X 39"	1	SOUTH	TBD	TBD	22 3/4" X 39 3/4"	DOUBLE SINGLE HUNG - 4 OVER 4
W07	10	32" X 65"	1	NORTH/SOUTH/WEST/EAST	TBD	TBD	32 3/4" X 65 3/4"	DOUBLE SINGLE HUNG - 4 OVER 4
W08	6	30" X 48"	2	WEST/EAST	TBD	TBD	30 3/4" X 48 3/4"	DOUBLE SINGLE HUNG - 4 OVER 4

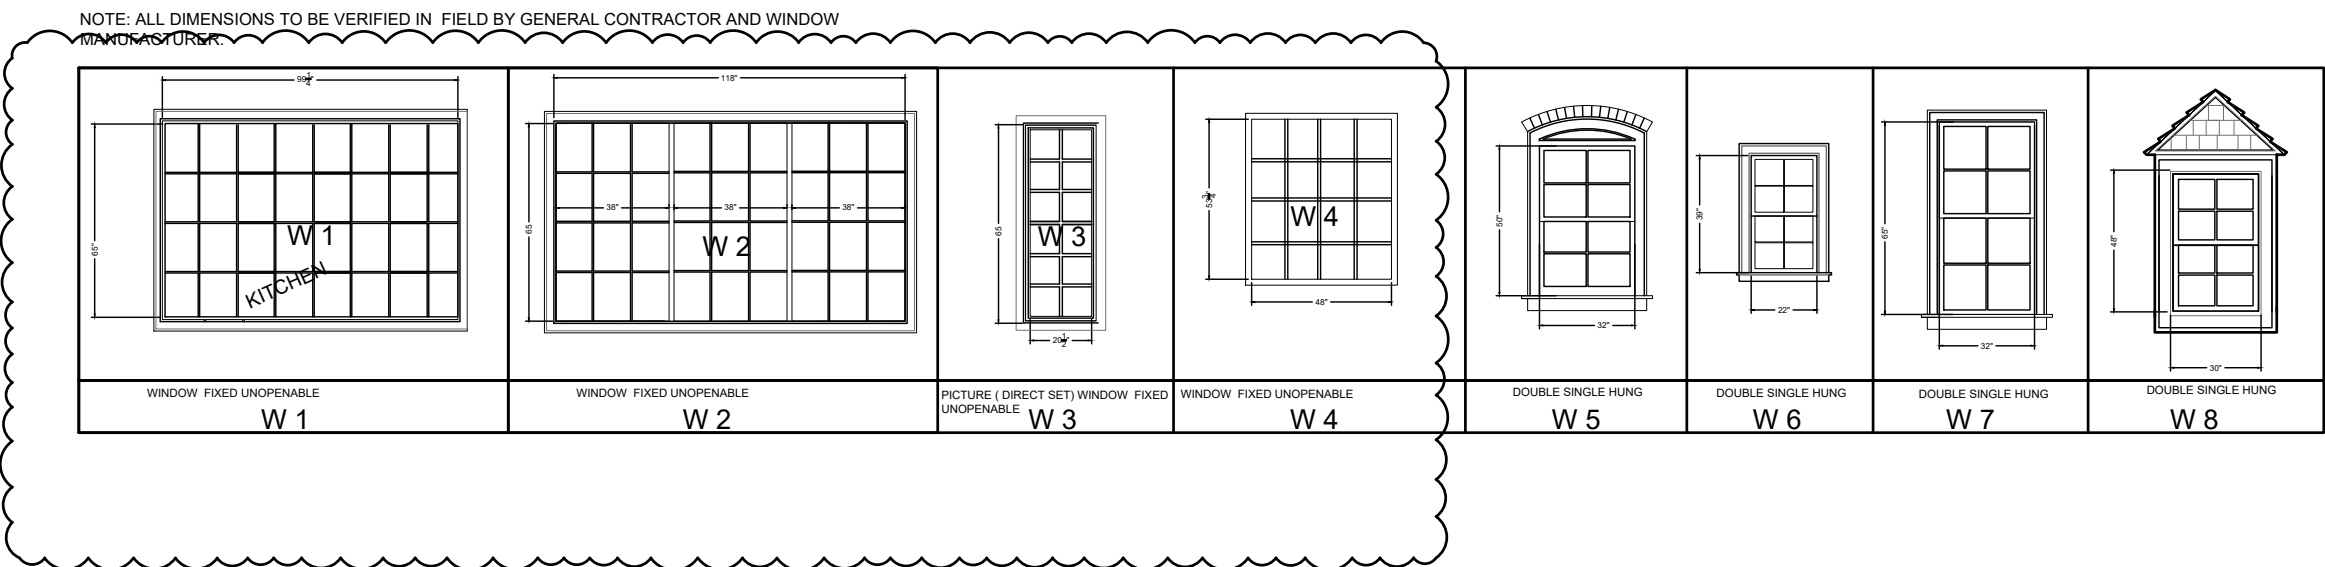

CLIENT:

**Harwood
Residence**

ARCHITECT:

MRodriguez, RA

316 HEATHCOTE AVENUE, MAMRONECK, NY 10543
Tel: 917-974-6025

CONSULTANTS:

SITE PLAN:

REVISIONS:

REV	DATE	DESCRIPTION

DRAWING TITLE:

**FIRST FLOOR PLAN,
INTERIOR WINDOW
ELEVATION AND
WINDOW SCHEDULE**

PROJECT NO: 03-22 SCALE: AS NOTED

DRAWN BY: MAR CHECKED BY: MAR

A-400.00 ISSUE DATE: 03/16/22


BSCAN #



- 1- HORIZONTAL ALIGNED WITH WITH REST OF THE WINDOWS FROM TOP AND BOTTOM.
- 2- WITH GRIDS THE SAME AS THE REST OF THE WINDOWS.
- 3- ALIGNED WITH THE CENTER OF ABOVE AND BELOW WINDOWS.
- 4- THREE EQUAL WINDOWS.
- 5- VERTICAL ALIGNED WITH THE BELOW WINDOW AND ENTRY DOOR



WEST ELEVATION

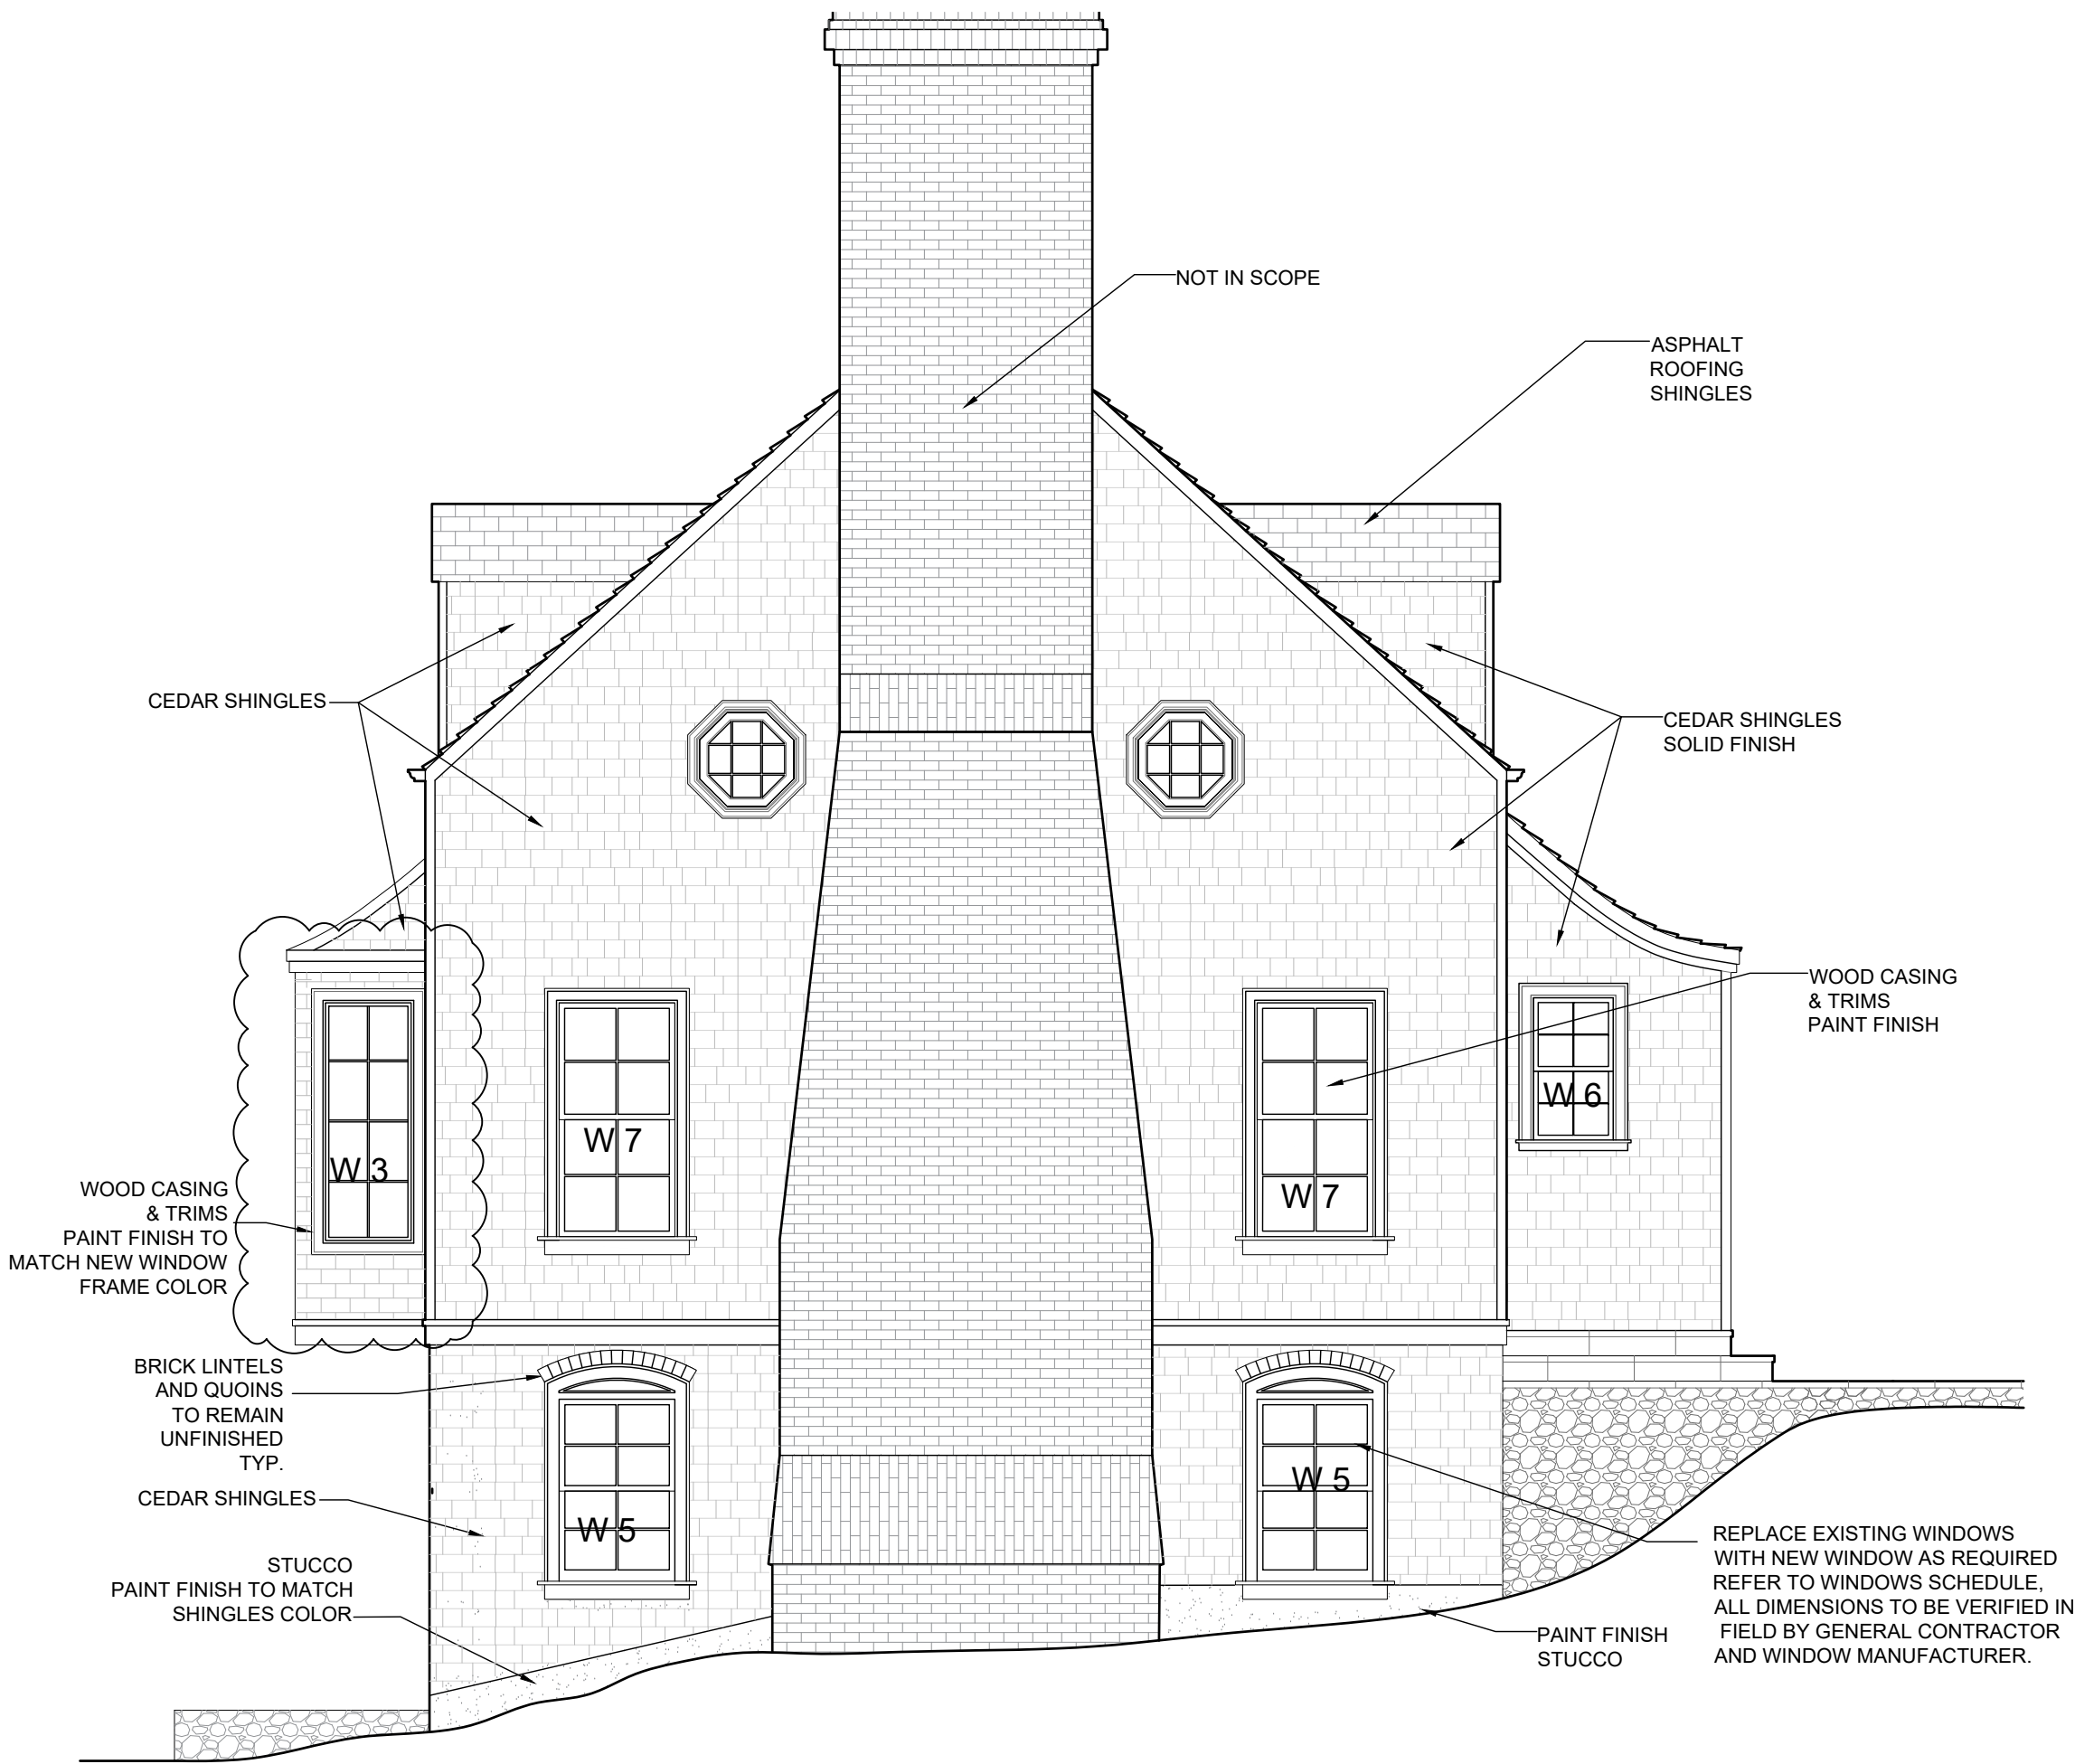

SOUTH ELEVATION



CLIENT:

Harwood Residence

ARCHITECT:

MRodriguez, RA

316 HEATHCOTE AVENUE, MAMRONECK, NY 10543
Tel: 917-974-6025

CONSULTANTS:

SITE PLAN:

REVISIONS:

REV	DATE	DESCRIPTION

DRAWING TITLE:

WEST & SOUTH ELEVATIONS

PROJECT NO. 03-22

SCALE: AS NOTED


DRAWN BY: MAR

CHECKED BY: MAR


A-400.00

ISSUE DATE: 03/16/22

BSCAN #

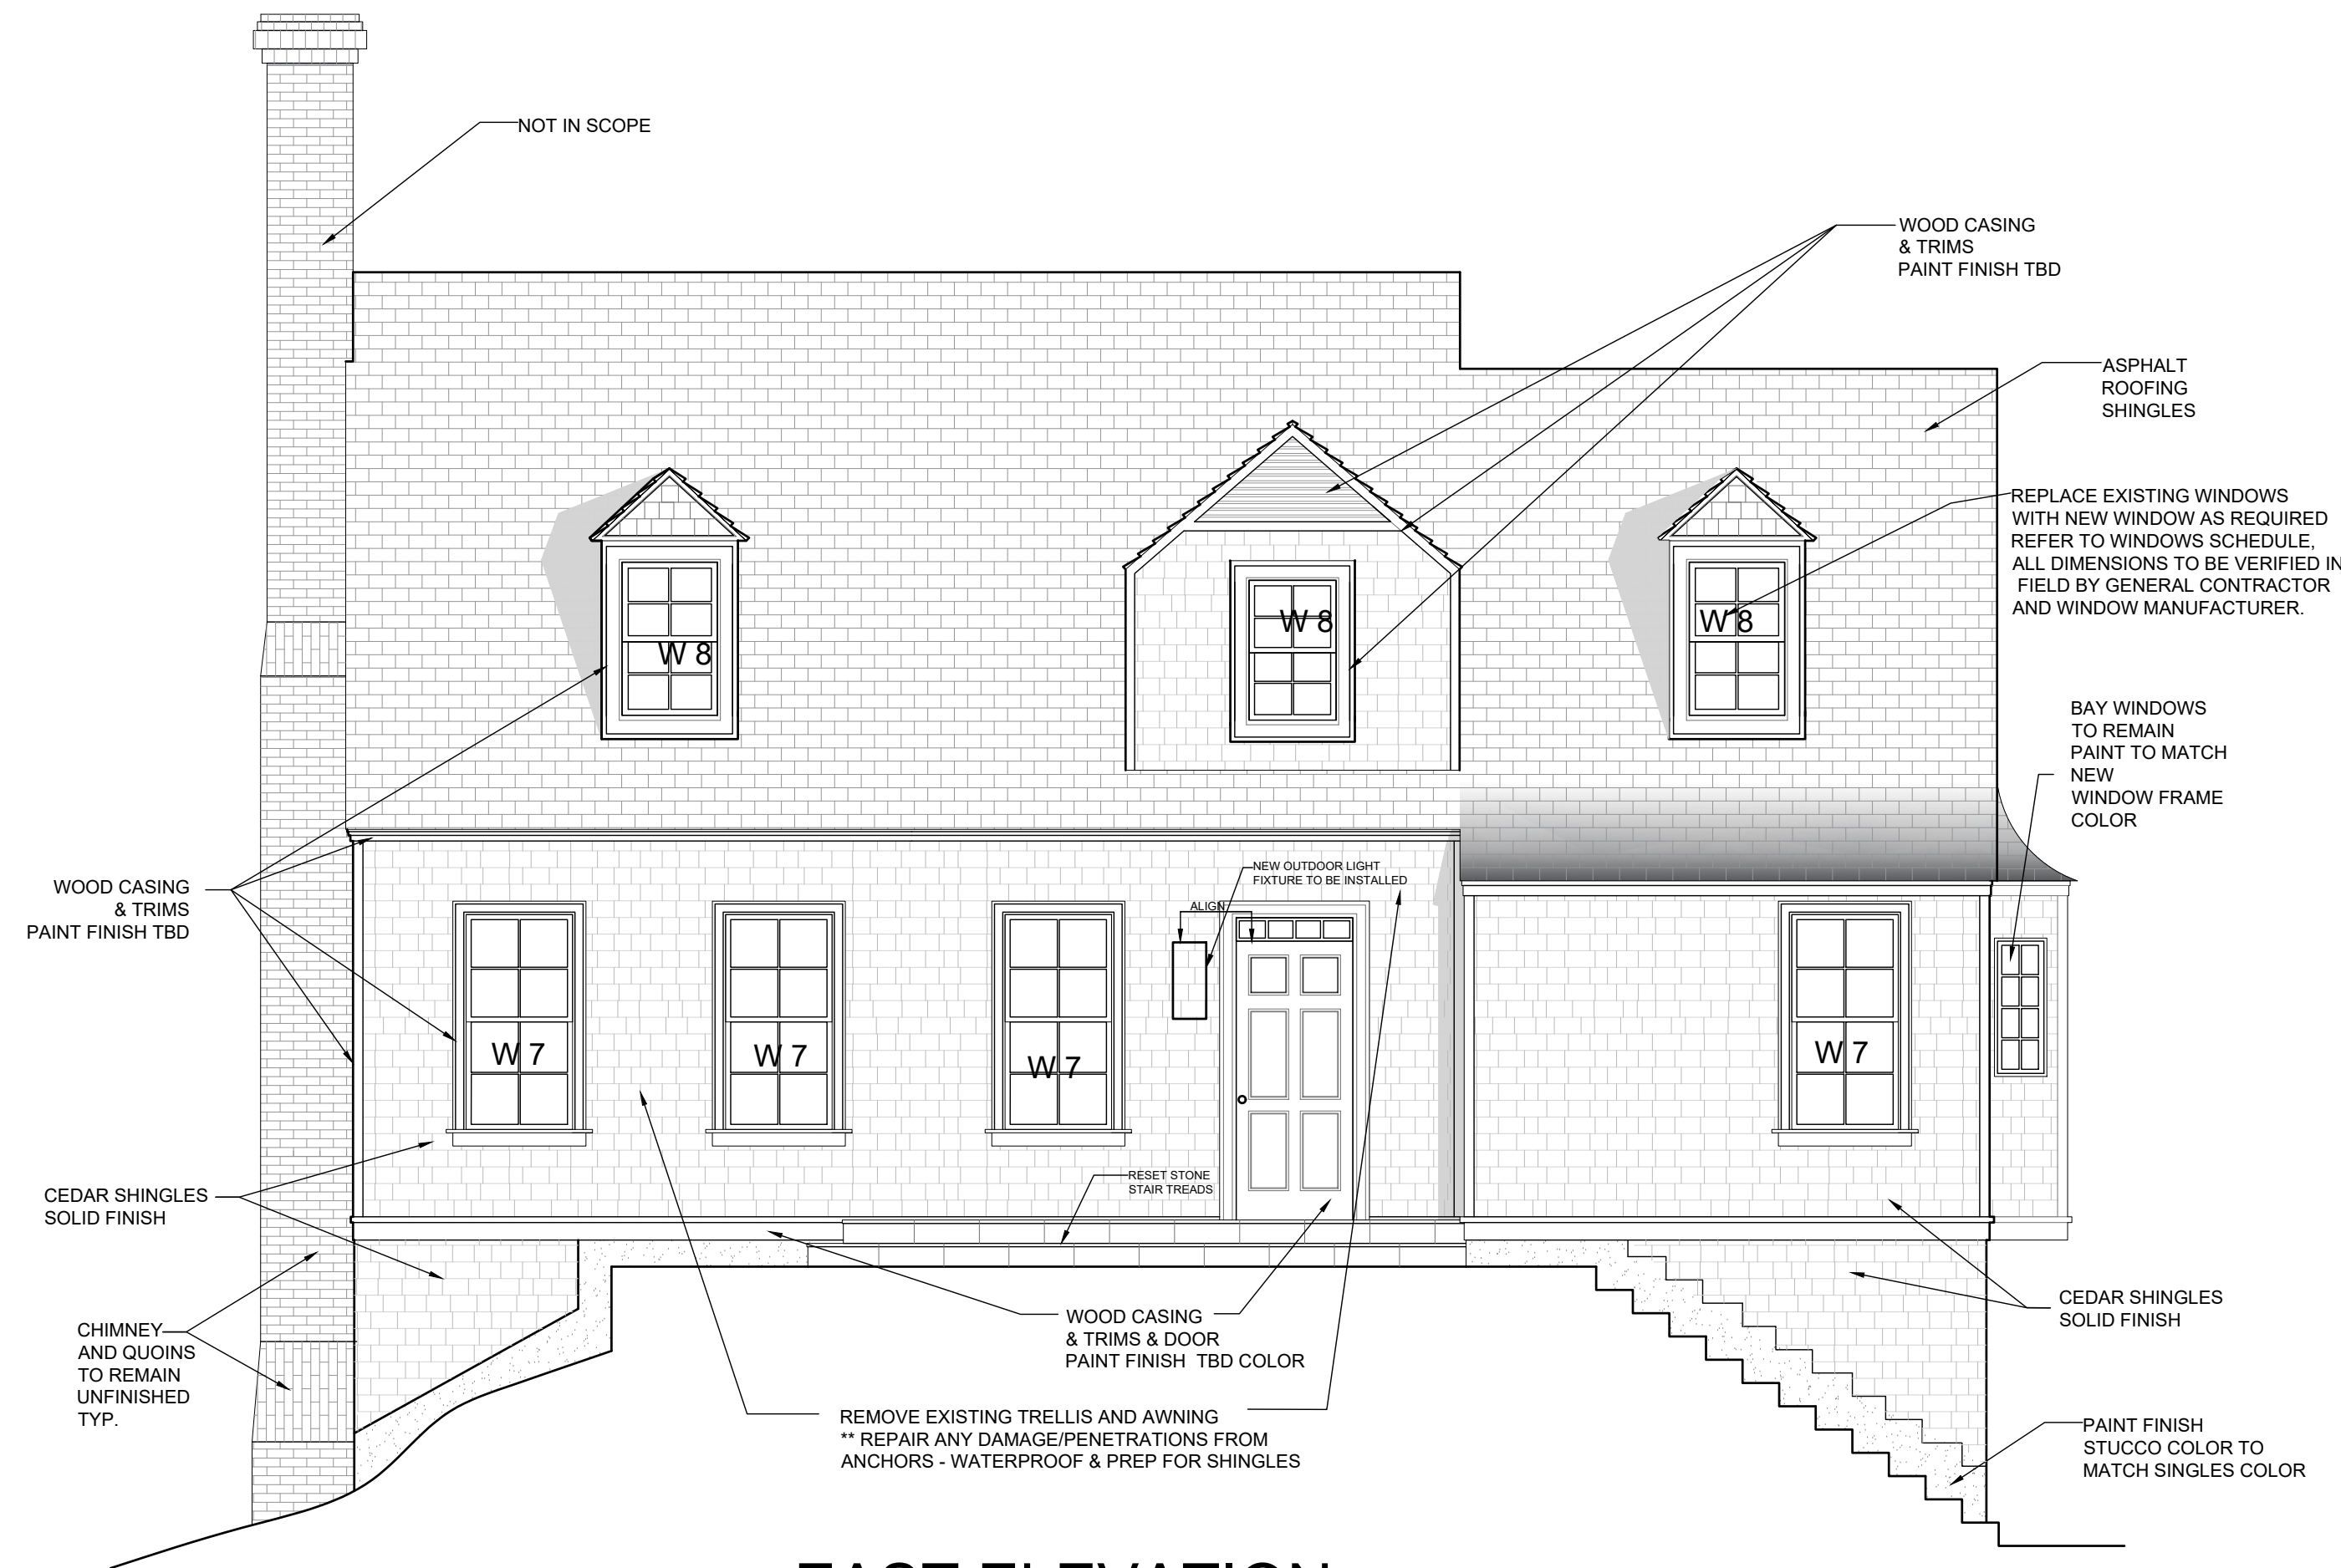

EAST ELEVATION

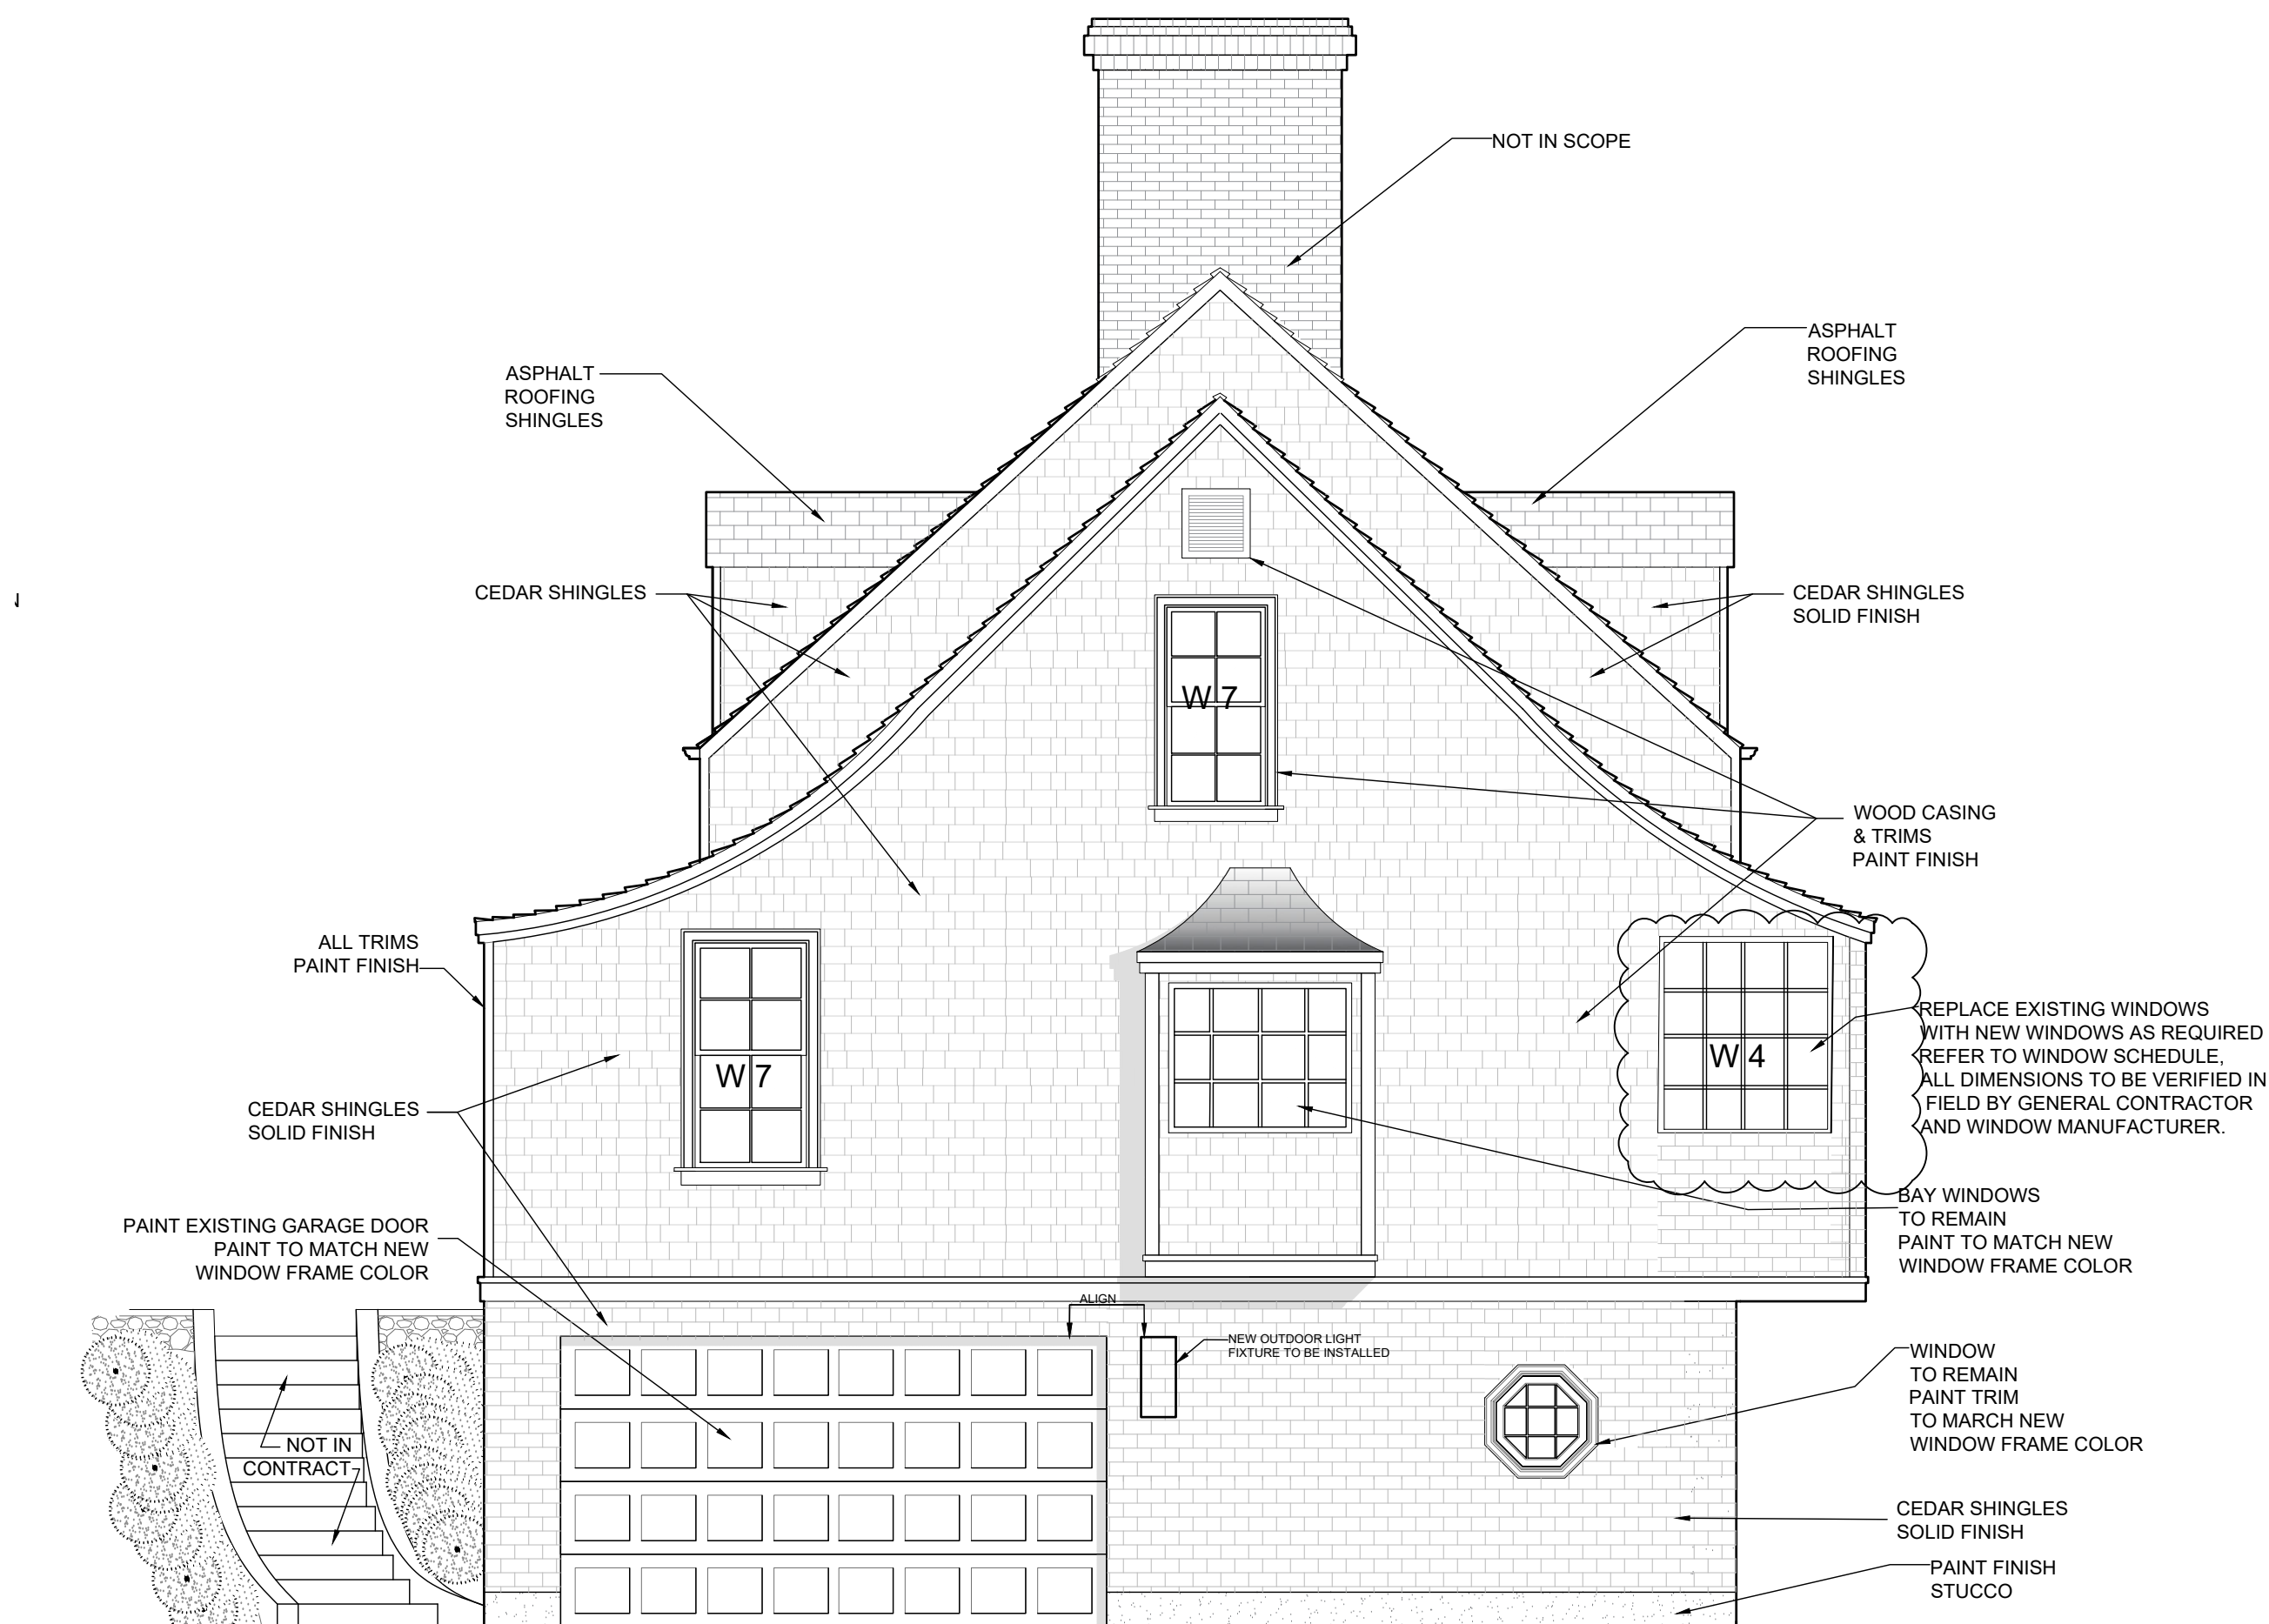

NORTH ELEVATION

CLIENT:

Harwood Residence

ARCHITECT:

MRodriguez, RA

316 HEATHCOTE AVENUE, MAMRONECK, NY 10543
Tel: 917-974-6025

CONSULTANTS:

SITE PLAN:

REVISIONS:

REV	DATE	DESCRIPTION

DRAWING TITLE:

EAST & NORTH ELEVATIONS

PROJECT NO: 03-22

SCALE: AS NOTED

DRAWN BY: MAR

CHECKED BY: MAR

A-401.00

ISSUE DATE: 03/16/22

BSCAN #

