



Date: 06-02-2022	Scale: As Noted	Drawn By: DS
------------------	-----------------	--------------

A-1



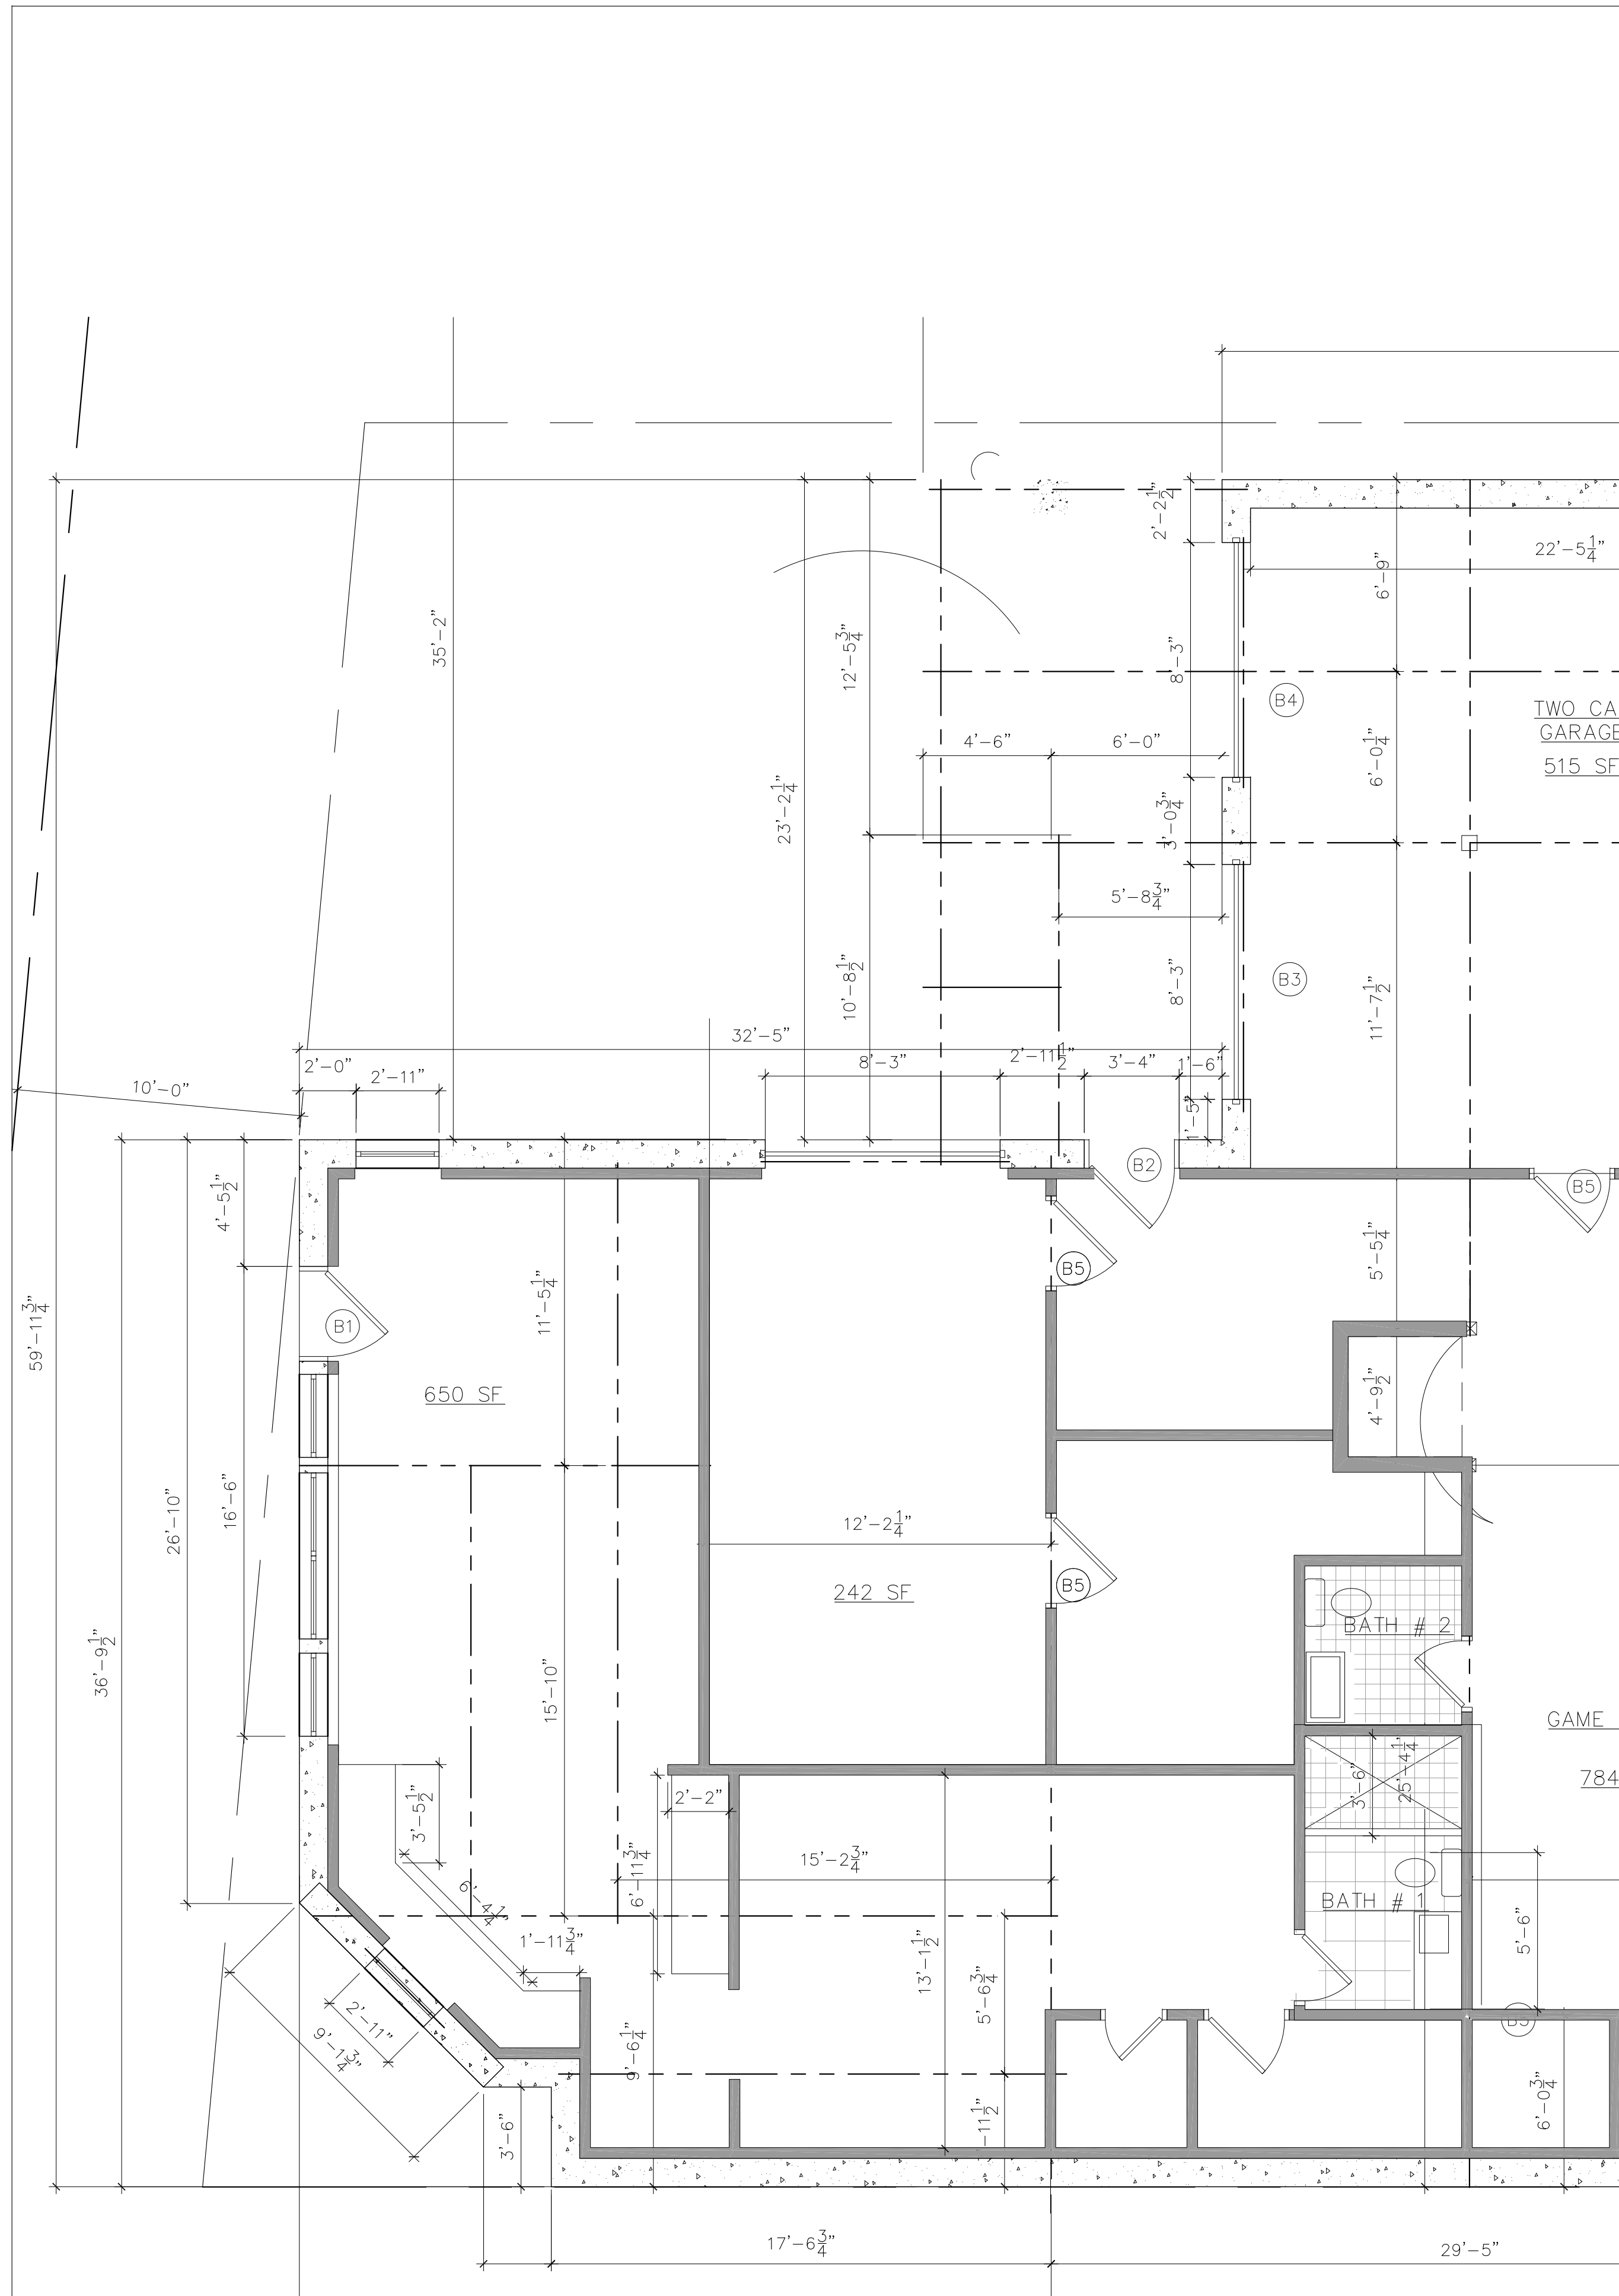

**BASEMENT / GARAGE - EXISTING**  
SCALE 1/4" = 1'-0"

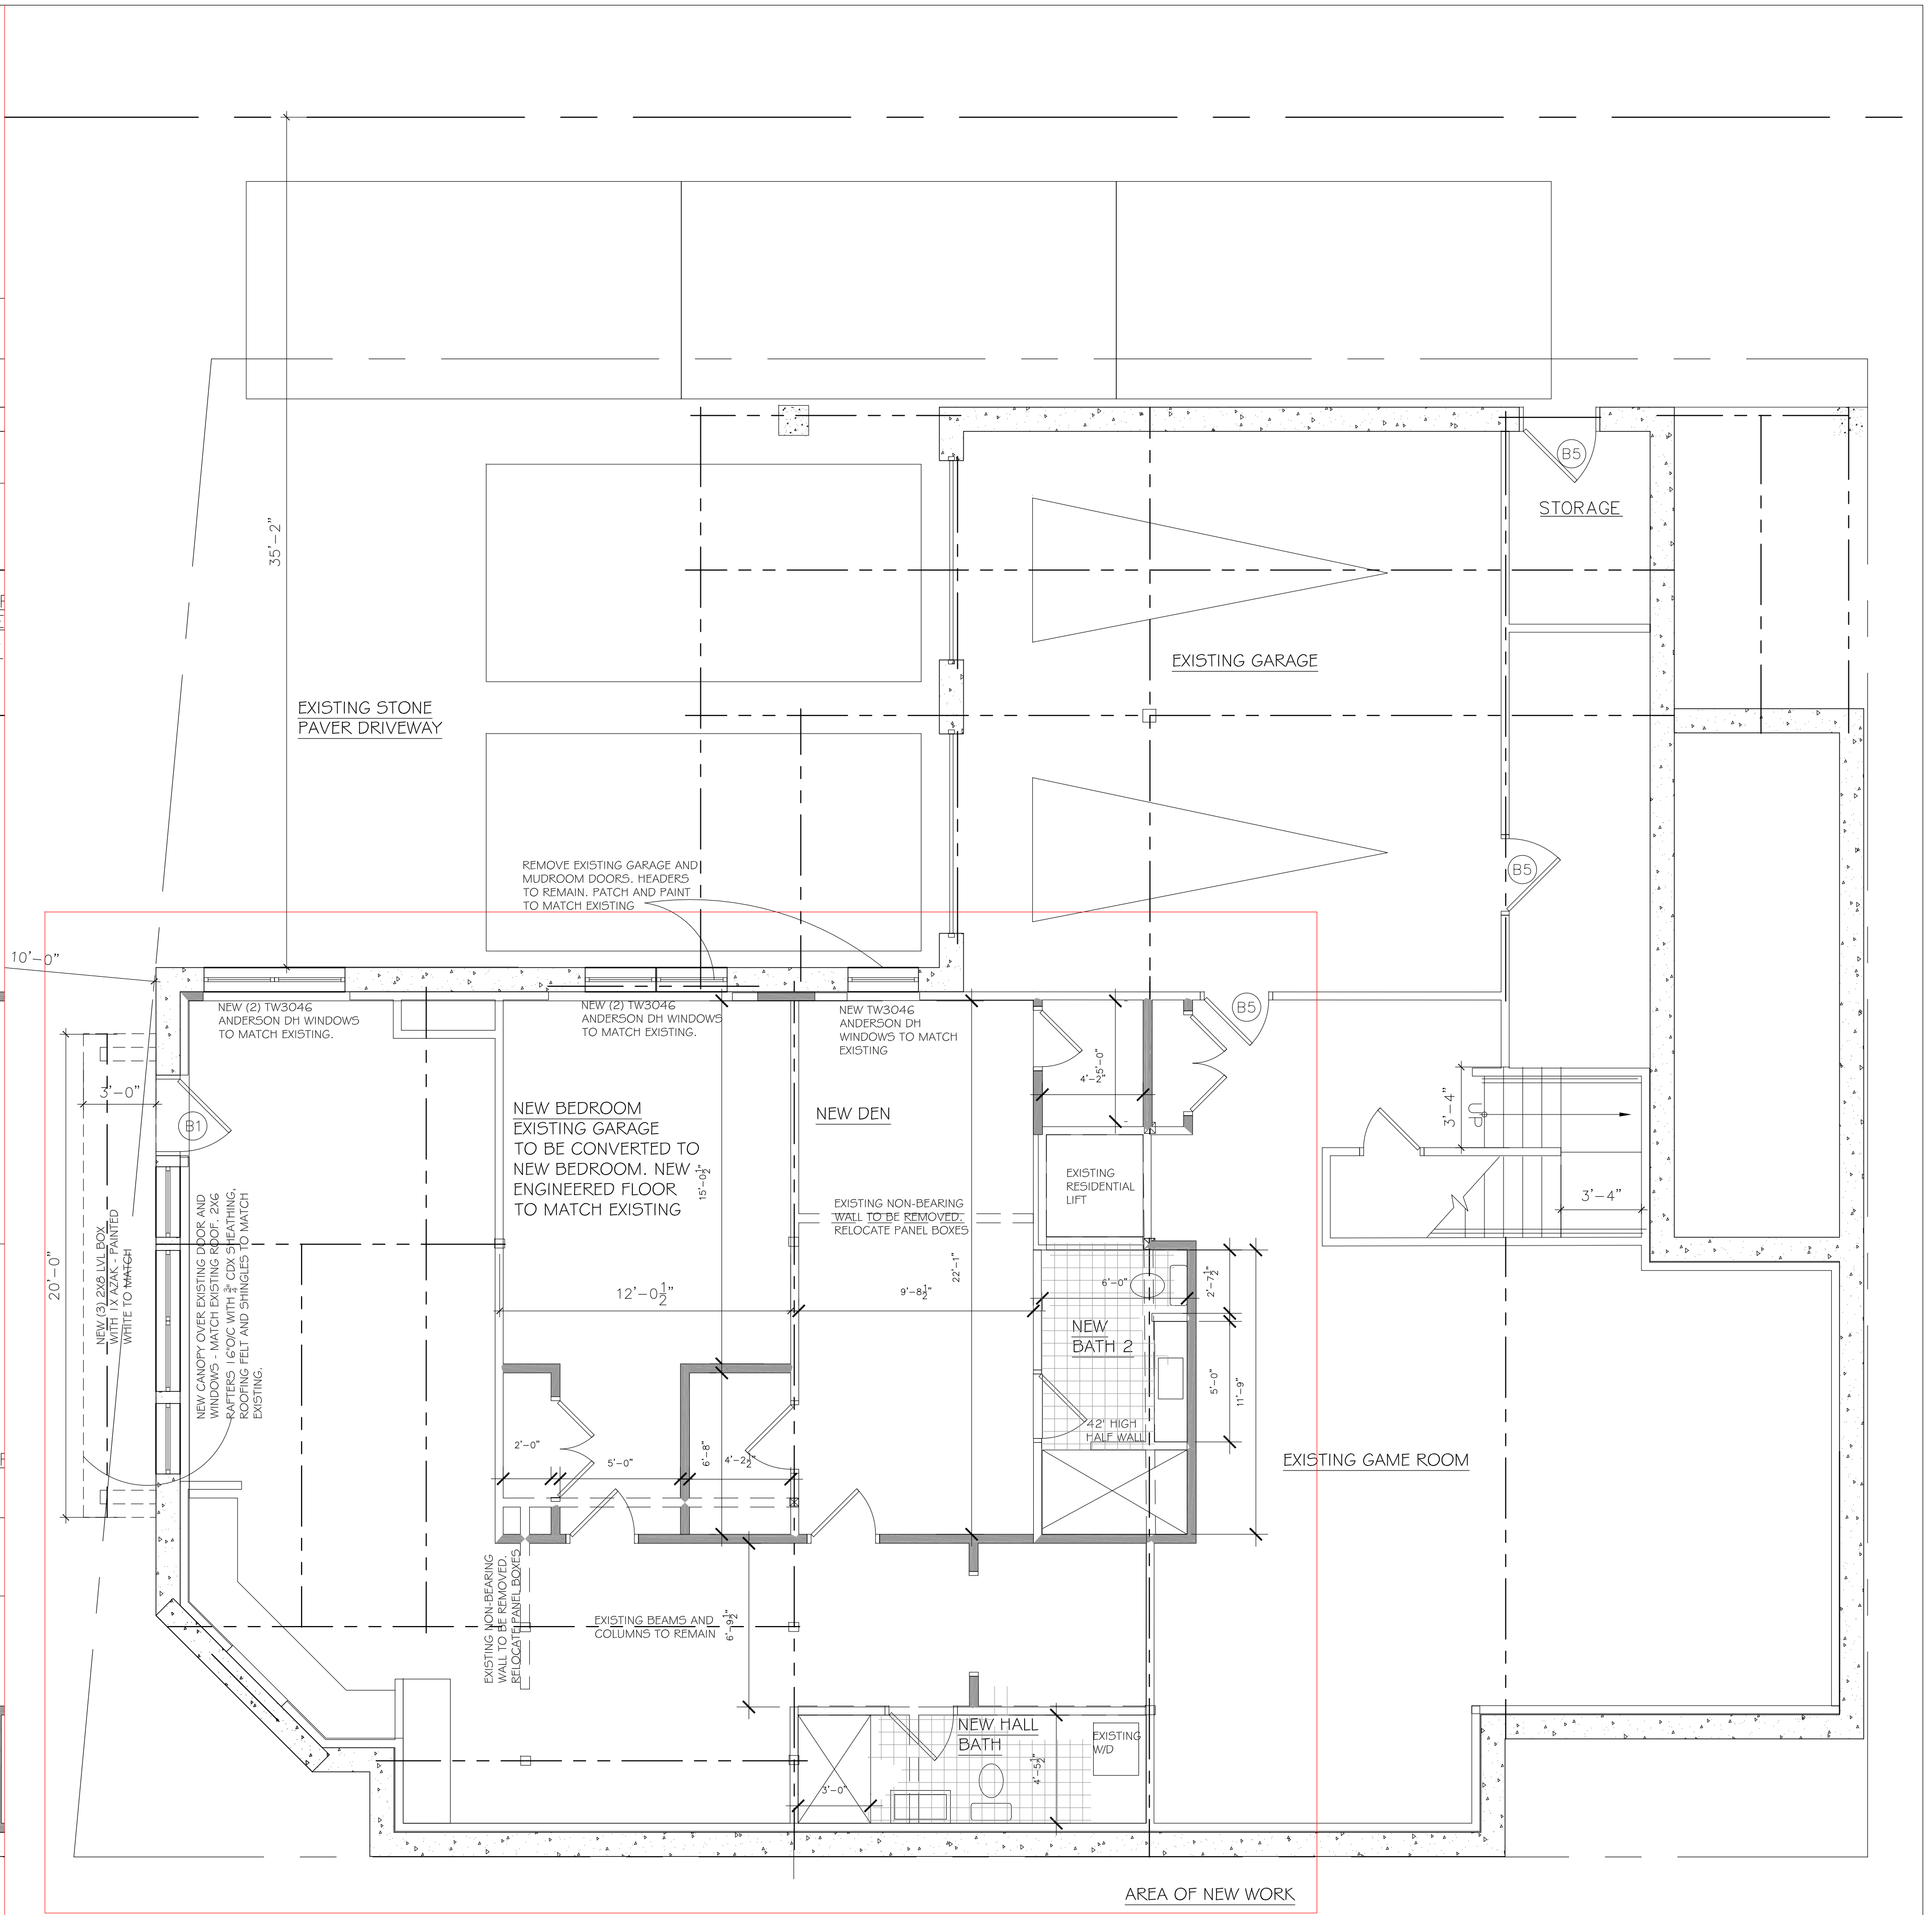

**BASEMENT / GARAGE - PROPOSED**  
SCALE 1/4" = 1'-0"



<b>1 MAIN STREET</b> DOBBS FERRY, NEW YORK		
SITE PLAN, ZONING DATA, FIRST FLOOR, SECOND FLOOR, ELEVATIONS		
<b>Dipti Shah Architects, A.I.A.</b> 1 Main Street, Dobbs Ferry, NY 10522 914-967-0557		
Date: 06-02-2022	Scale: As Noted	Drawn By: DS

A-2





NORTH EAST (REAR) ELEVATION  
SCALE 1/4": 1'-0"





NORTH EAST (REAR) ELEVATION  
SCALE 1/4": 1'-0"



1 MAIN STREET DOBBS FERRY, NEW YORK		
Dipti Shah Architects, A.I.A. 1 Main Street, Dobbs Ferry, NY 10522 914-967-0557		
Date: 06-02-2022	Scale: As Noted	Drawn By: DS