

1	COORDINATION WITH LA	NDSCAPE PLANS	5/22/19
2	REVISED PER VILLAGE C		7/02/19
3 4	REVISED PER VILLAGE C REVISED PER BOT SPECIAL I		10/23/19 8/3/2020
•	INDUI OFEUALI	C IILLD //2//2020	5,012020
		I	
		VARANKK	
	F.H.		
		IEDANE	7 <u>+</u> -
		RYARDER	
		AL	20
	N / //////////////////////////////////	AL	55
	SITE	ALLE	JV
			×
		TALAAA	T
	1 H IA	HHALK	X
	THE H		\square
		HHEAE	72
) [,]	
			_
	Vicinity	Мар	
	/	<u>.</u>	
		OF4	-
		ASPH PACK	=
	11二段74日	of H	JH.
		1>JBY	170
		TANK	
		THAN T	ÌTE-
	SITE	HANDESK	X
			C-fs
		TIGF5	{
	g I I		1-1
		FEBAL	-L-
Г			Æ
4	0F-6	目目的	FE.
			X
	_ ·		ард
	Zoning	Map	
Dwg.	No.	TITLE	
C-10	OVERALL SITE		I
C-101	SITE PLAN (SC		
C-102	SITE PLAN (NO	ORTH LOT)	
C-201	GRADING & D	RAINAGE PLAN	
C-301	EROSION CON	ITROL PLAN	
C-401	DETAILS - SHE		
C-402	DETAILS - SHE		
C-403	INFILTRATION	BED DETAILS	
LP-10	1 LIGHTING PL	AN	
			_
40 3 ⊢—	0 20 10 0	40	80
			⊐
	SCALE IN	FEET	
Cabr	ini of Westchester		
	roadway		
	5 Ferry, NY 10522 914-693-6800		
-	914-693-0800 914-693-0919		
		1 1	
\frown	Provid design engi	Jent	
\bigcirc	design engi	neerina	
			
	RIVE, HAWTHORNE, NEW YC 92-4040 WWW.PDERESI		
	YORK STATE EDUCATION LAW		
NG UND	9 (2), IT IS A VIOLATION OF TH ER THE DIRECTION OF A LICEN		
	OCUMENT IT DESIGN ENGINEERING, PLLC		
	Cabrini of We	estchester	
	115 Broa		
\ <i>\</i> '		•	
	llage of Dobb	• •	r
	Section 003.120, Bl	ock 104, Lot 1	
LE:			
	OVERALL SI		
	OVERALL SI		
		ale:	1"=40'
TE.	OF NEW		
STATE	1 - Francisco -		/5/2019
13	Dr	awn By:	KMM

Checked By:

roject No.:

Dwg. No.: C-10

heet No.:


RPP

18-022

1 of 9

REVISION

DATE

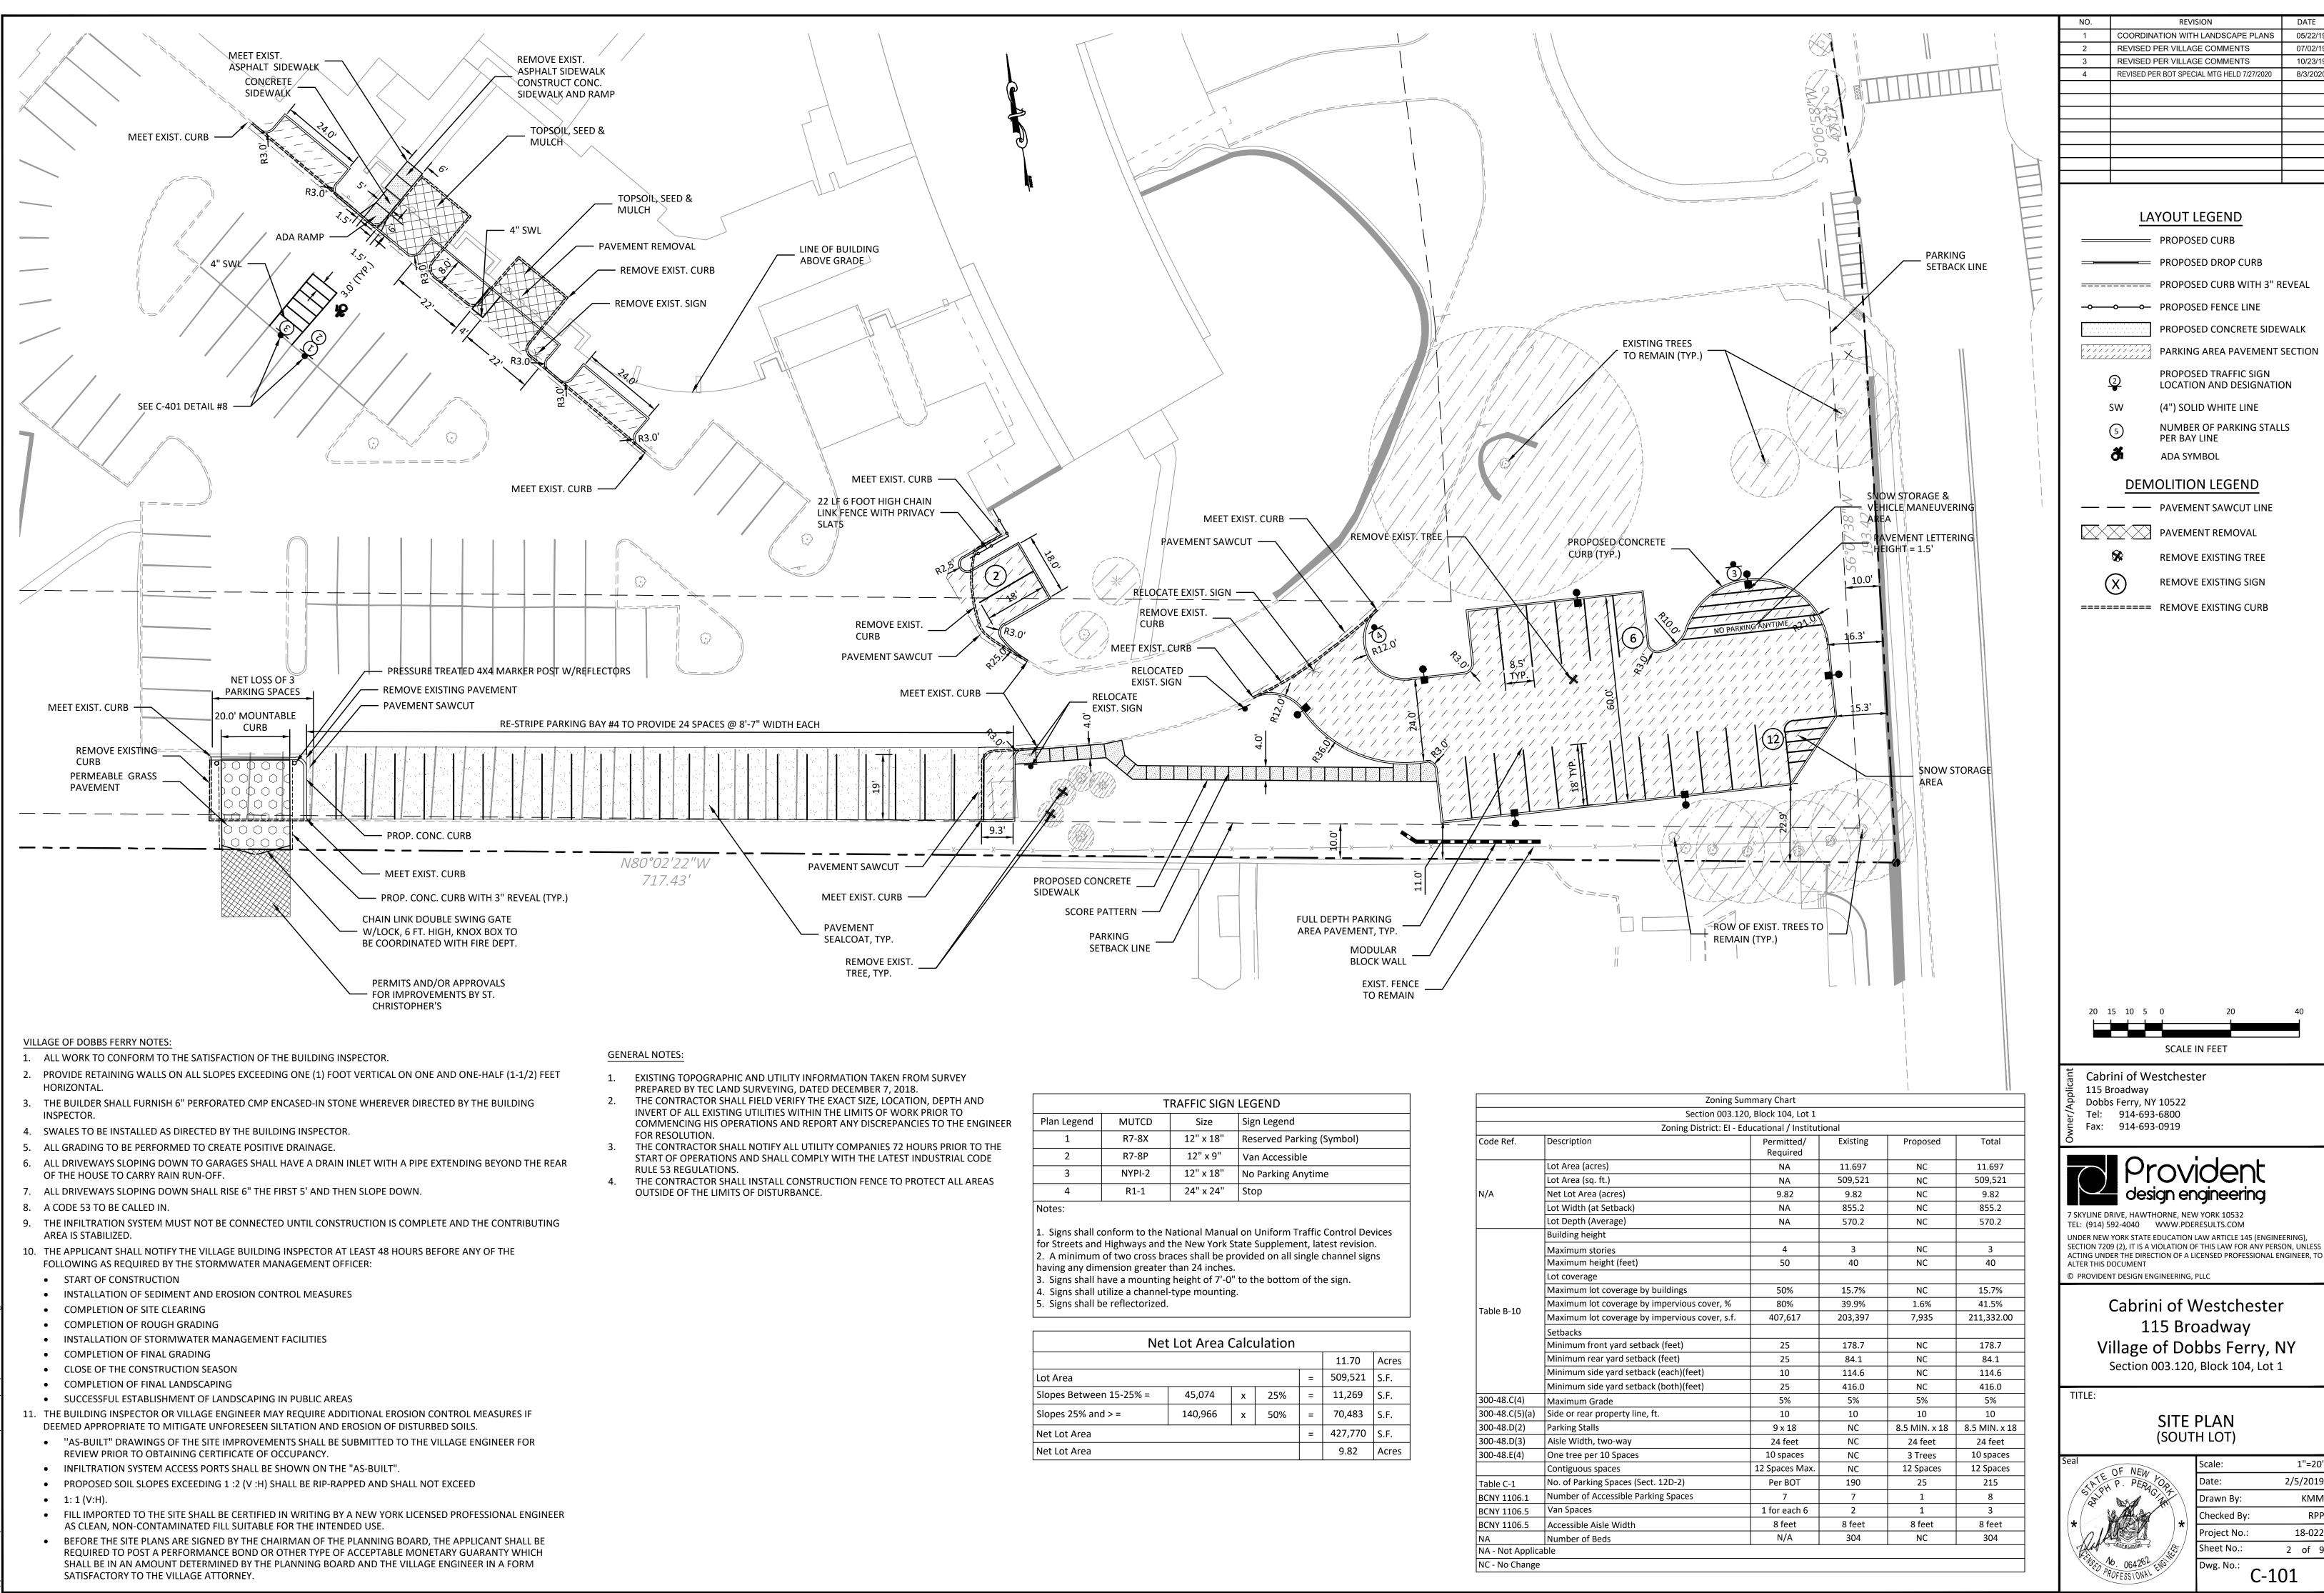

Plan Legend	MUTCD	Size	Sign Legend
1	R7-8X	12" x 18"	Reserved Parking (Symbol)
2	R7-8P	12" x 9"	Van Accessible
3	NYPI-2	12" x 18"	No Parking Anytime
4	R1-1	24" x 24"	Stop

Net	Lot Area	Calcu	ulation			
					11.70	Acres
Lot Area				=	509,521	S.F.
Slopes Between 15-25% =	45,074	x	25%	=	11,269	S.F.
Slopes 25% and > =	140,966	x	50%	=	70,483	S.F.
Net Lot Area		•		=	427,770	S.F.
Net Lot Area					9.82	Acres

Code Ref.	Description
	Lot Area (acres)
	Lot Area (sq. ft.)
N/A	Net Lot Area (acr
	Lot Width (at Set
	Lot Depth (Avera
	Building height
	Maximum stories
	Maximum height
	Lot coverage
	Maximum lot cov
Table B-10	Maximum lot cov
	Maximum lot cov
	Setbacks
	Minimum front y
	Minimum rear ya
	Minimum side ya
	Minimum side ya
300-48.C(4)	Maximum Grade
300-48.C(5)(a)	Side or rear prop
300-48.D(2)	Parking Stalls
300-48.D(3)	Aisle Width, two-
300-48.E(4)	One tree per 10 S
	Contiguous space
Table C-1	No. of Parking Sp
BCNY 1106.1	Number of Acces
BCNY 1106.5	Van Spaces
BCNY 1106.5	Accessible Aisle \
NA	Number of Beds
NA - Not Applical	ble
NC - No Change	

05/22/19

07/02/

10/23/

8/3/202

1"=20'

KMM

RPP


18-022

2 of

2/5/2019




	DATE /3/2020
	10/2020
	0
20 15 10 5 0 20 40	
20 15 10 5 0 20 40	
SCALE IN FEET	-
SCALE IN FEET	-
SCALE IN FEET	_
SCALE IN FEET	-
SCALE IN FEET SCALE IN FEET Cabrini of Westchester 115 Broadway Dobbs Ferry, NY 10522 Tel: 914-693-6800 Fax: 914-693-0919	-
SCALE IN FEET SCALE IN FEET Cabrini of Westchester 115 Broadway Dobbs Ferry, NY 10522 Tel: 914-693-6800 Fax: 914-693-0919	-
SCALE IN FEET SCALE IN FEET Cabrini of Westchester 115 Broadway Dobbs Ferry, NY 10522 Tel: 914-693-6800 Fax: 914-693-0919	-
SCALE IN FEET Tegy Cabrini of Westchester 115 Broadway Dobbs Ferry, NY 10522 Tel: 914-693-6800 Fax: 914-693-0919 Provident design engineering	-
SCALE IN FEET UT Cabrini of Westchester 115 Broadway Dobbs Ferry, NY 10522 Tel: 914-693-6800 Fax: 914-693-0919 Provident Composition of Westchester Tel: 914-693-0919 Composition of Westchester Tel: 914-693-0919 Composition of Westchester Tel: 914-693-0919 Composition of Westchester Cabrini of Westchester Tel: 914-693-6800 Fax: 914-693-0919 Composition of Westchester Cabrini of Westchester Tel: 914-693-6800 Fax: 914-693-0919 Composition of Westchester Cabrini of Westchester Tel: 914-693-0919 Composition of Westchester Cabrini of Westchester Tel: 914-693-6800 Fax: 914-693-0919 Composition of Westchester Cabrini of Westchester Tel: 914-693-0919 Composition of Westchester Cabrini of Westchester Cabrini of Westchester Tel: 914-693-0919 Composition of Westchester Cabrini of Westchester Cabrini of Westchester Cabrini of Westchester Tel: 914-693-0919 Composition of Westchester Cabrini of Westchester	
SCALE IN FEET SCALE IN FEET Cabrini of Westchester 115 Broadway Dobbs Ferry, NY 10522 Tel: 914-693-6800 Fax: 914-693-0919 Provident Automatical Structure Stru	NLESS
SCALE IN FEET UT Cabrini of Westchester 115 Broadway Dobbs Ferry, NY 10522 Tel: 914-693-6800 Fax: 914-693-0919 Difference Control Contre	NLESS
SCALE IN FEET SCALE IN FEET Cabrini of Westchester 115 Broadway Dobbs Ferry, NY 10522 Tel: 914-693-6800 Fax: 914-693-0919 Providence Content of the state	NLESS
SCALE IN FEET UT Cabrini of Westchester 115 Broadway Dobbs Ferry, NY 10522 Tel: 914-693-6800 Fax: 914-693-0919 Difference Control Contre	NLESS
SCALE IN FEET TOTOLOGY SCALE IN FEET Cabrini of Westchester 115 Broadway Dobbs Ferry, NY 10522 Tel: 914-693-6800 Fax: 914-693-0919 Providence Control Contrector Control Control Control Contr	NLESS
SCALE IN FEET SCALE IN FEET TO Cabrini of Westchester 115 Broadway Dobbs Ferry, NY 10522 Tel: 914-693-6800 Fax: 914-693-0919 Provident 693-0919 Styline DRIVE, HAWTHORNE, NEW YORK 10532 TEI: (914) 592-4040 WWW.PDERESULTS.COM UNDER NEW YORK STATE EDUCATION LAW ARTICLE 145 (ENGINEERING SECTION 7209 (2), IT IS A VIOLATION OF THIS LAW FOR ANY PERSON, U ACTING UNDER THE DIRECTION OF A LICENSED PROFESSIONAL ENGINE ACTING UND	NLESS
SCALE IN FEET Topind SCALE IN FEET Topind Cabrini of Westchester 115 Broadway Dobbs Ferry, NY 10522 Tel: 914-693-6800 Fax: 914-693-0919 Topin Providential Very Participation Providential SkyLine DRIVE, HAWTHORNE, NEW YORK 10532 Tel: (914) 592-4040 WWW.PDERESULTS.COM UNDER NEW YORK STATE EDUCATION LAW ARTICLE 145 (ENGINEERING SECTION 7209 (2), IT IS A VIOLATION OF THIS LAW FOR ANY PERSON, U ACTING UNDER THE DIRECTION OF A LICENSED PROFESSIONAL ENGINE ALTER THIS DOCUMENT PROVIDENT DESIGN ENGINEERING, PLLC Cabrini of Westchester 115 Broadway	NLESS
SCALE IN FEET Cabrini of Westchester 115 Broadway Dobbs Ferry, NY 10522 Tel: 914-693-6800 Fax: 914-693-0919 Provident Design engineering SKYLINE DRIVE, HAWTHORNE, NEW YORK 10532 TEL: (914) 592-4040 WWW.PDERESULTS.COM UNDER NEW YORK STATE EDUCATION LAW ARTICLE 145 (ENGINEERING SECTION 7209 (2), IT IS A VIOLATION OF THIS LAW FOR ANY PERSON, U ACTING UNDER THE DIRECTION OF A LICENSED PROFESSIONAL ENGINE ALTER THIS DOCUMENT © PROVIDENT DESIGN ENGINEERING, PLIC Cabrini of Westchester 115 Broadway VIIIage of Dobbss Ferry, NY Section 003.120, Block 104, Lot 1	NLESS
SCALE IN FEET SCALE IN FEET Cabrini of Westchester 115 Broadway Dobbs Ferry, NY 10522 Tel: 914-693-6800 Fax: 914-693-0919 Providence Provided Control (Control (Contro) (Control (Control (Control	NLESS
SCALE IN FEET TO Cabrini of Westchester 115 Broadway Dobbs Ferry, NY 10522 Tel: 914-693-6800 Fax: 914-693-0919	NLESS
SCALE IN FEET SCALE	NLESS
SCALE IN FEET The cabrini of Westchester 115 Broadway Dobbs Ferry, NY 10522 Tel: 914-693-6800 Fax: 914-693-0919	NLESS
SCALE IN FEET The cabrini of Westchester 115 Broadway Dobbs Ferry, NY 10522 Tel: 914-693-6800 Fax: 914-693-0919	NLESS ER, TO
SCALE IN FEET The Cabrini of Westchester 115 Broadway Dobbs Ferry, NY 10522 Tel: 914-693-6800 Fax: 914-693-0919	NLESS ER, TO ."=20' TBD KMM
SCALE IN FEET Very Cabrini of Westchester 115 Broadway Dobbs Ferry, NY 10522 Tel: 914-693-6800 Fax: 914-693-0919 Provident Drive, HAWTHORNE, NEW YORK 10532 TEL: (914) 592-4040 WWW.PDERESULTS.COM UNDER NEW YORK STATE EDUCATION LAW ARTICLE 145 (ENGINEERING SECTION 7209 (2), IT IS A VIOLATION OF THIS LAW FOR ANY PERSON, U ACTING UNDER THE OPIRECTION OF A LICENSED PROFESSIONAL ENGINE ALTER THIS DOCUMENT PROVIDENT DESIGN ENGINEERING, PLIC Cabrini of Westchester 115 Broadway Village of Dobbs Ferry, NY Section 003.120, Block 104, Lot 1 TITLE: SITE PLAN (NORTH LOT) Seal Cale: 1 Date: D	NLESS ER, TO ."=20' TBD KMM RPP
SCALE IN FEET UE	NLESS ER, TO ."=20' TBD KMM RPP 8-022
SCALE IN FEET SCALE SCALE IN FEET SCALE SCALE IN FEET SCALE IN FEET SCALE IN FEET SCALE IN FEET SCALE IN FEET SCALE IN FEET SCALE IN FEET SCALE IN FEET SCALE IN FEET SCALE IN FEET SCALE IN FEET SCALE IN FEET SCALE IN FEET SCALE IN FEET SCALE IN FEET SCALE IN FEET SCALE IN FEET SCALE IN FEET SCALE IN	NLESS ER, TO ."=20' TBD KMM RPP
SCALE IN FEET SCALE IN FEET SCALE IN FEET SCALE IN FEET SCALE IN FEET SCALE IN FEET SCALE IN FEET SCALE IN FEET SCALE IN FEET SCALE IN FEET SCALE IN FEET SCALE IN FEET SCALE IN FEET SCALE IN FEET SCALE IN FEET SCALE IN FEET SCALE IN FEET SCALE IN FEET SCALE IN FEET SCALE IN FEET SCALE IN F	NLESS ER, TO ."=20' TBD KMM RPP 8-022

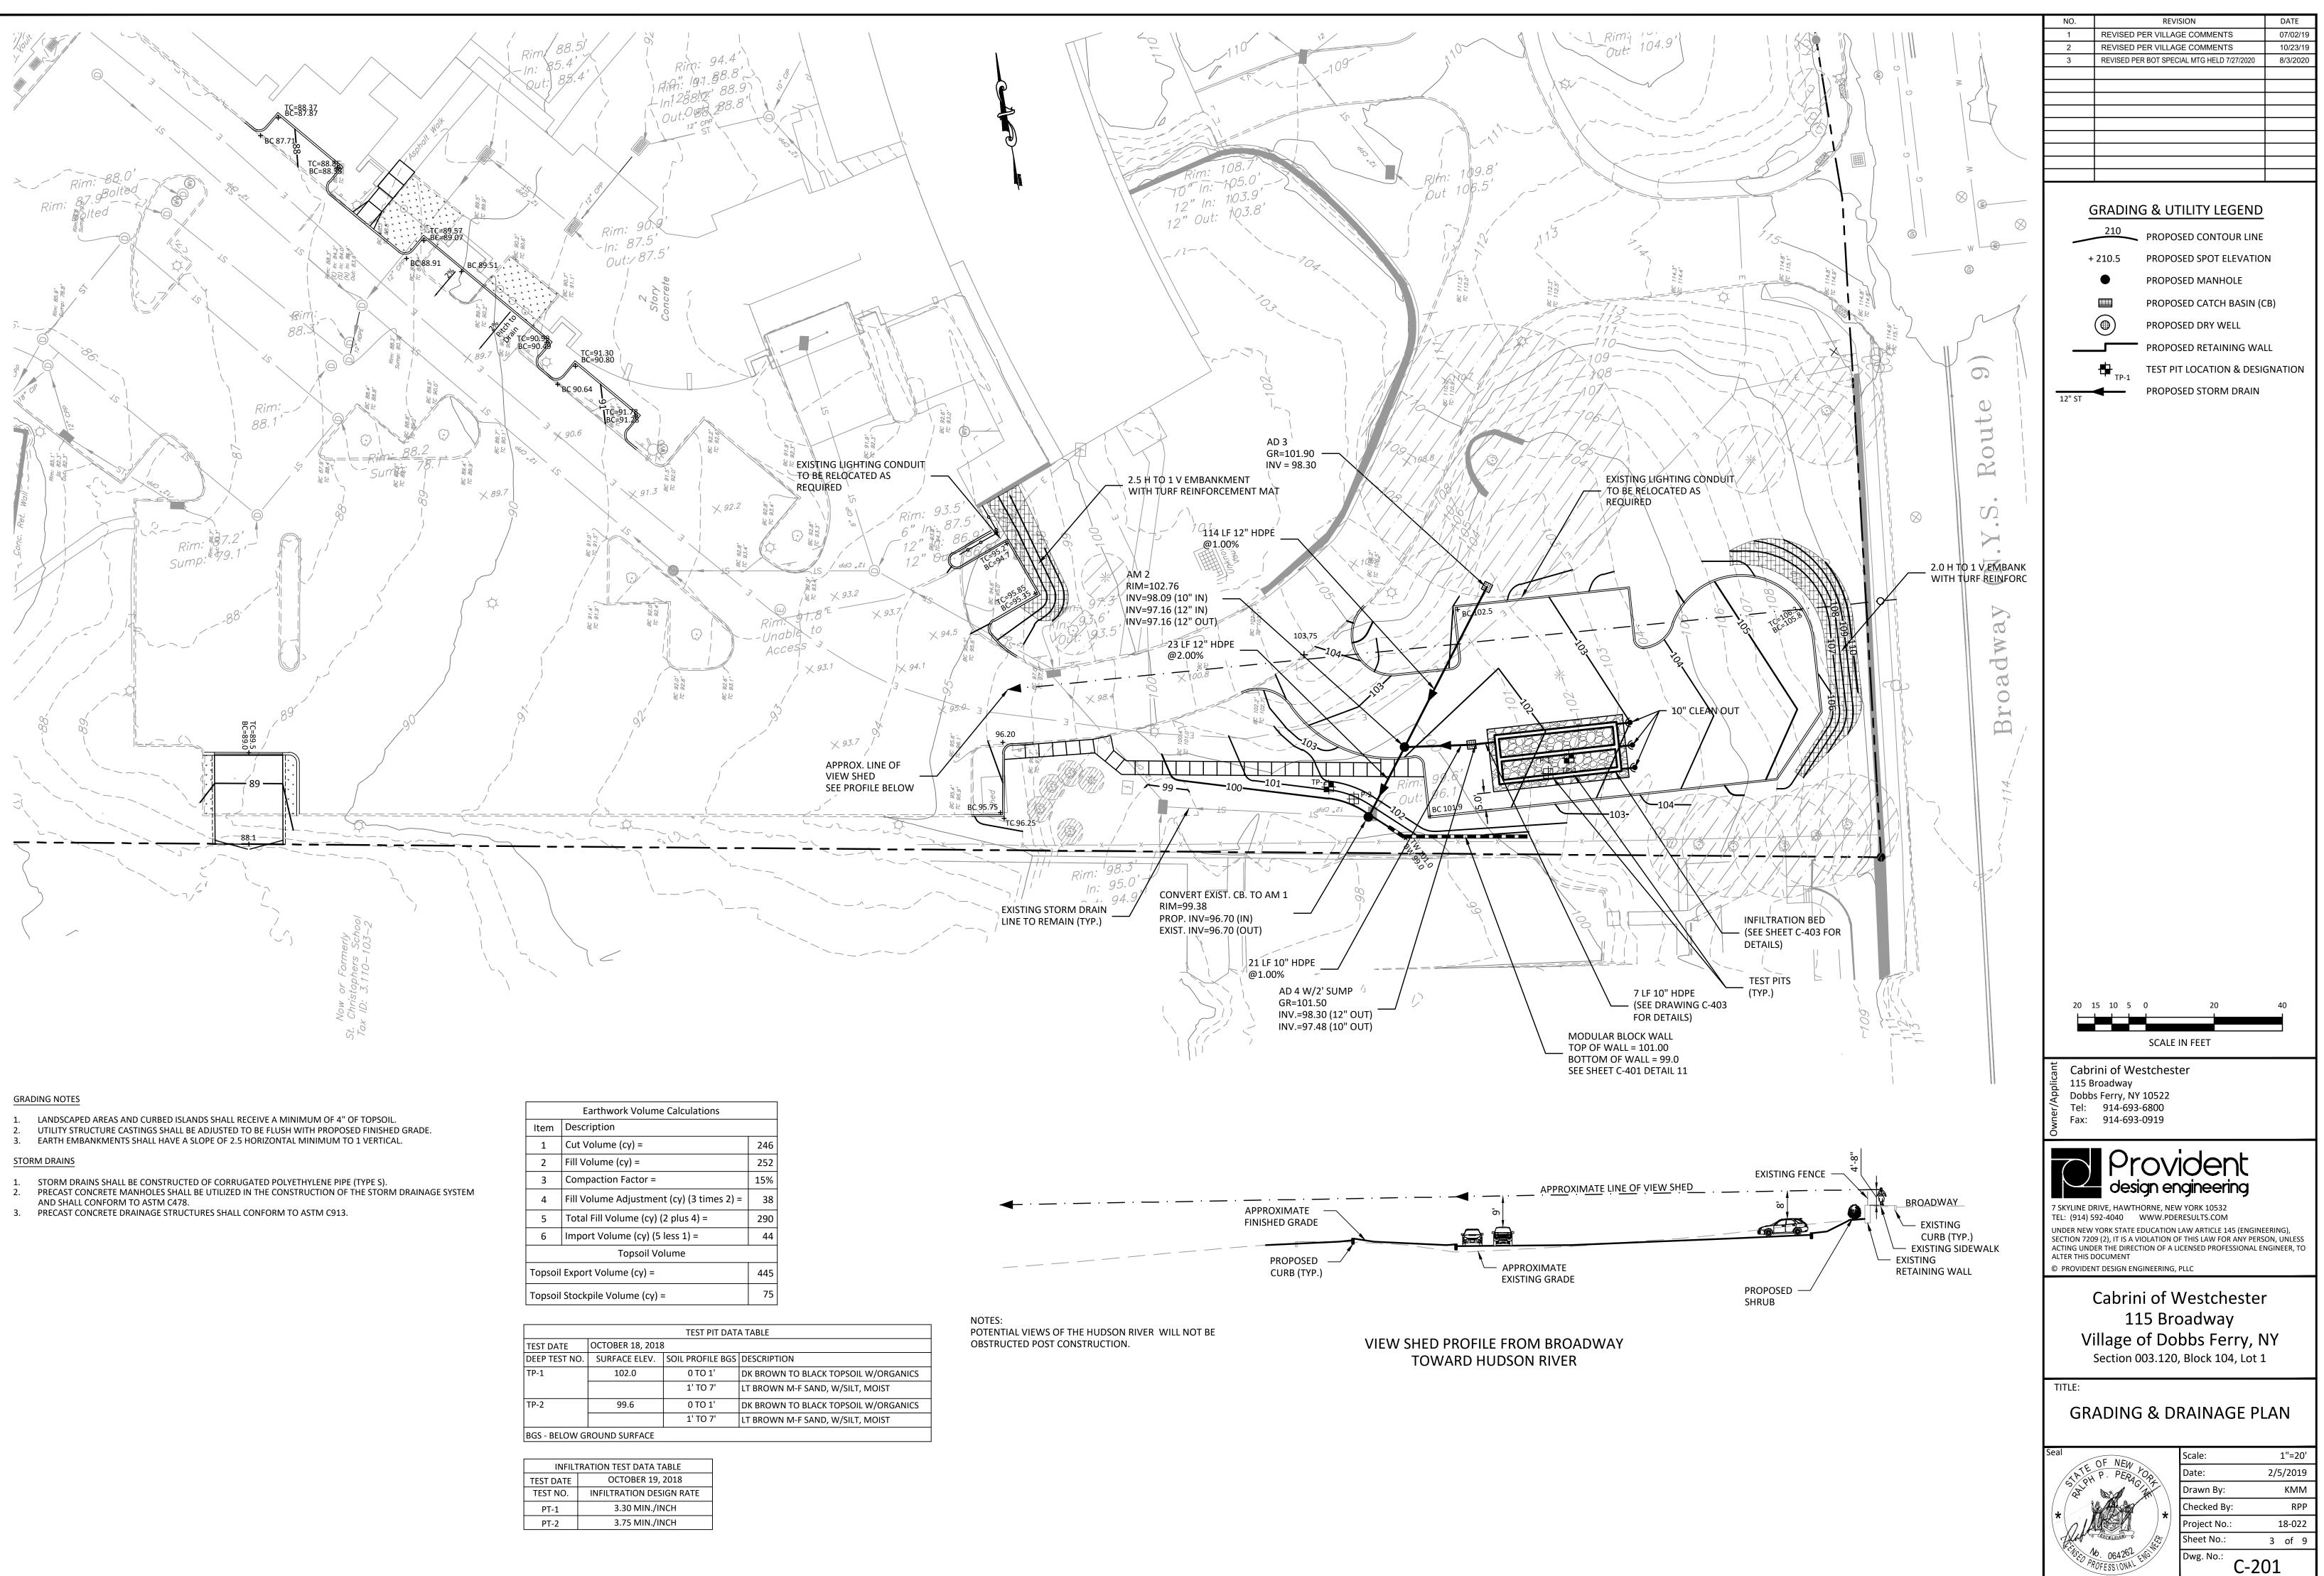



	Earthwork Volume Calculations
ltem	Description
1	Cut Volume (cy) =
2	Fill Volume (cy) =
3	Compaction Factor =
4	Fill Volume Adjustment (cy) (3 times 2) =
5	Total Fill Volume (cy) (2 plus 4) =
6	Import Volume (cy) (5 less 1) =
	Topsoil Volume
Topsoil	Export Volume (cy) =
Topsoil	Stockpile Volume (cy) =


		TEST PIT DAT	4
TEST DATE	OCTOBER 18, 2018	3	
DEEP TEST NO.	SURFACE ELEV.	SOIL PROFILE BGS	D
TP-1	102.0	0 TO 1'	D
		1' TO 7'	Ľ
TP-2	99.6	0 TO 1'	D
		1' TO 7'	Ľ


INFILT	RATION TEST DATA TABLE
TEST DATE	OCTOBER 19, 2018
TEST NO.	INFILTRATION DESIGN RATE
PT-1	3.30 MIN./INCH
PT-2	3.75 MIN./INCH

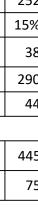


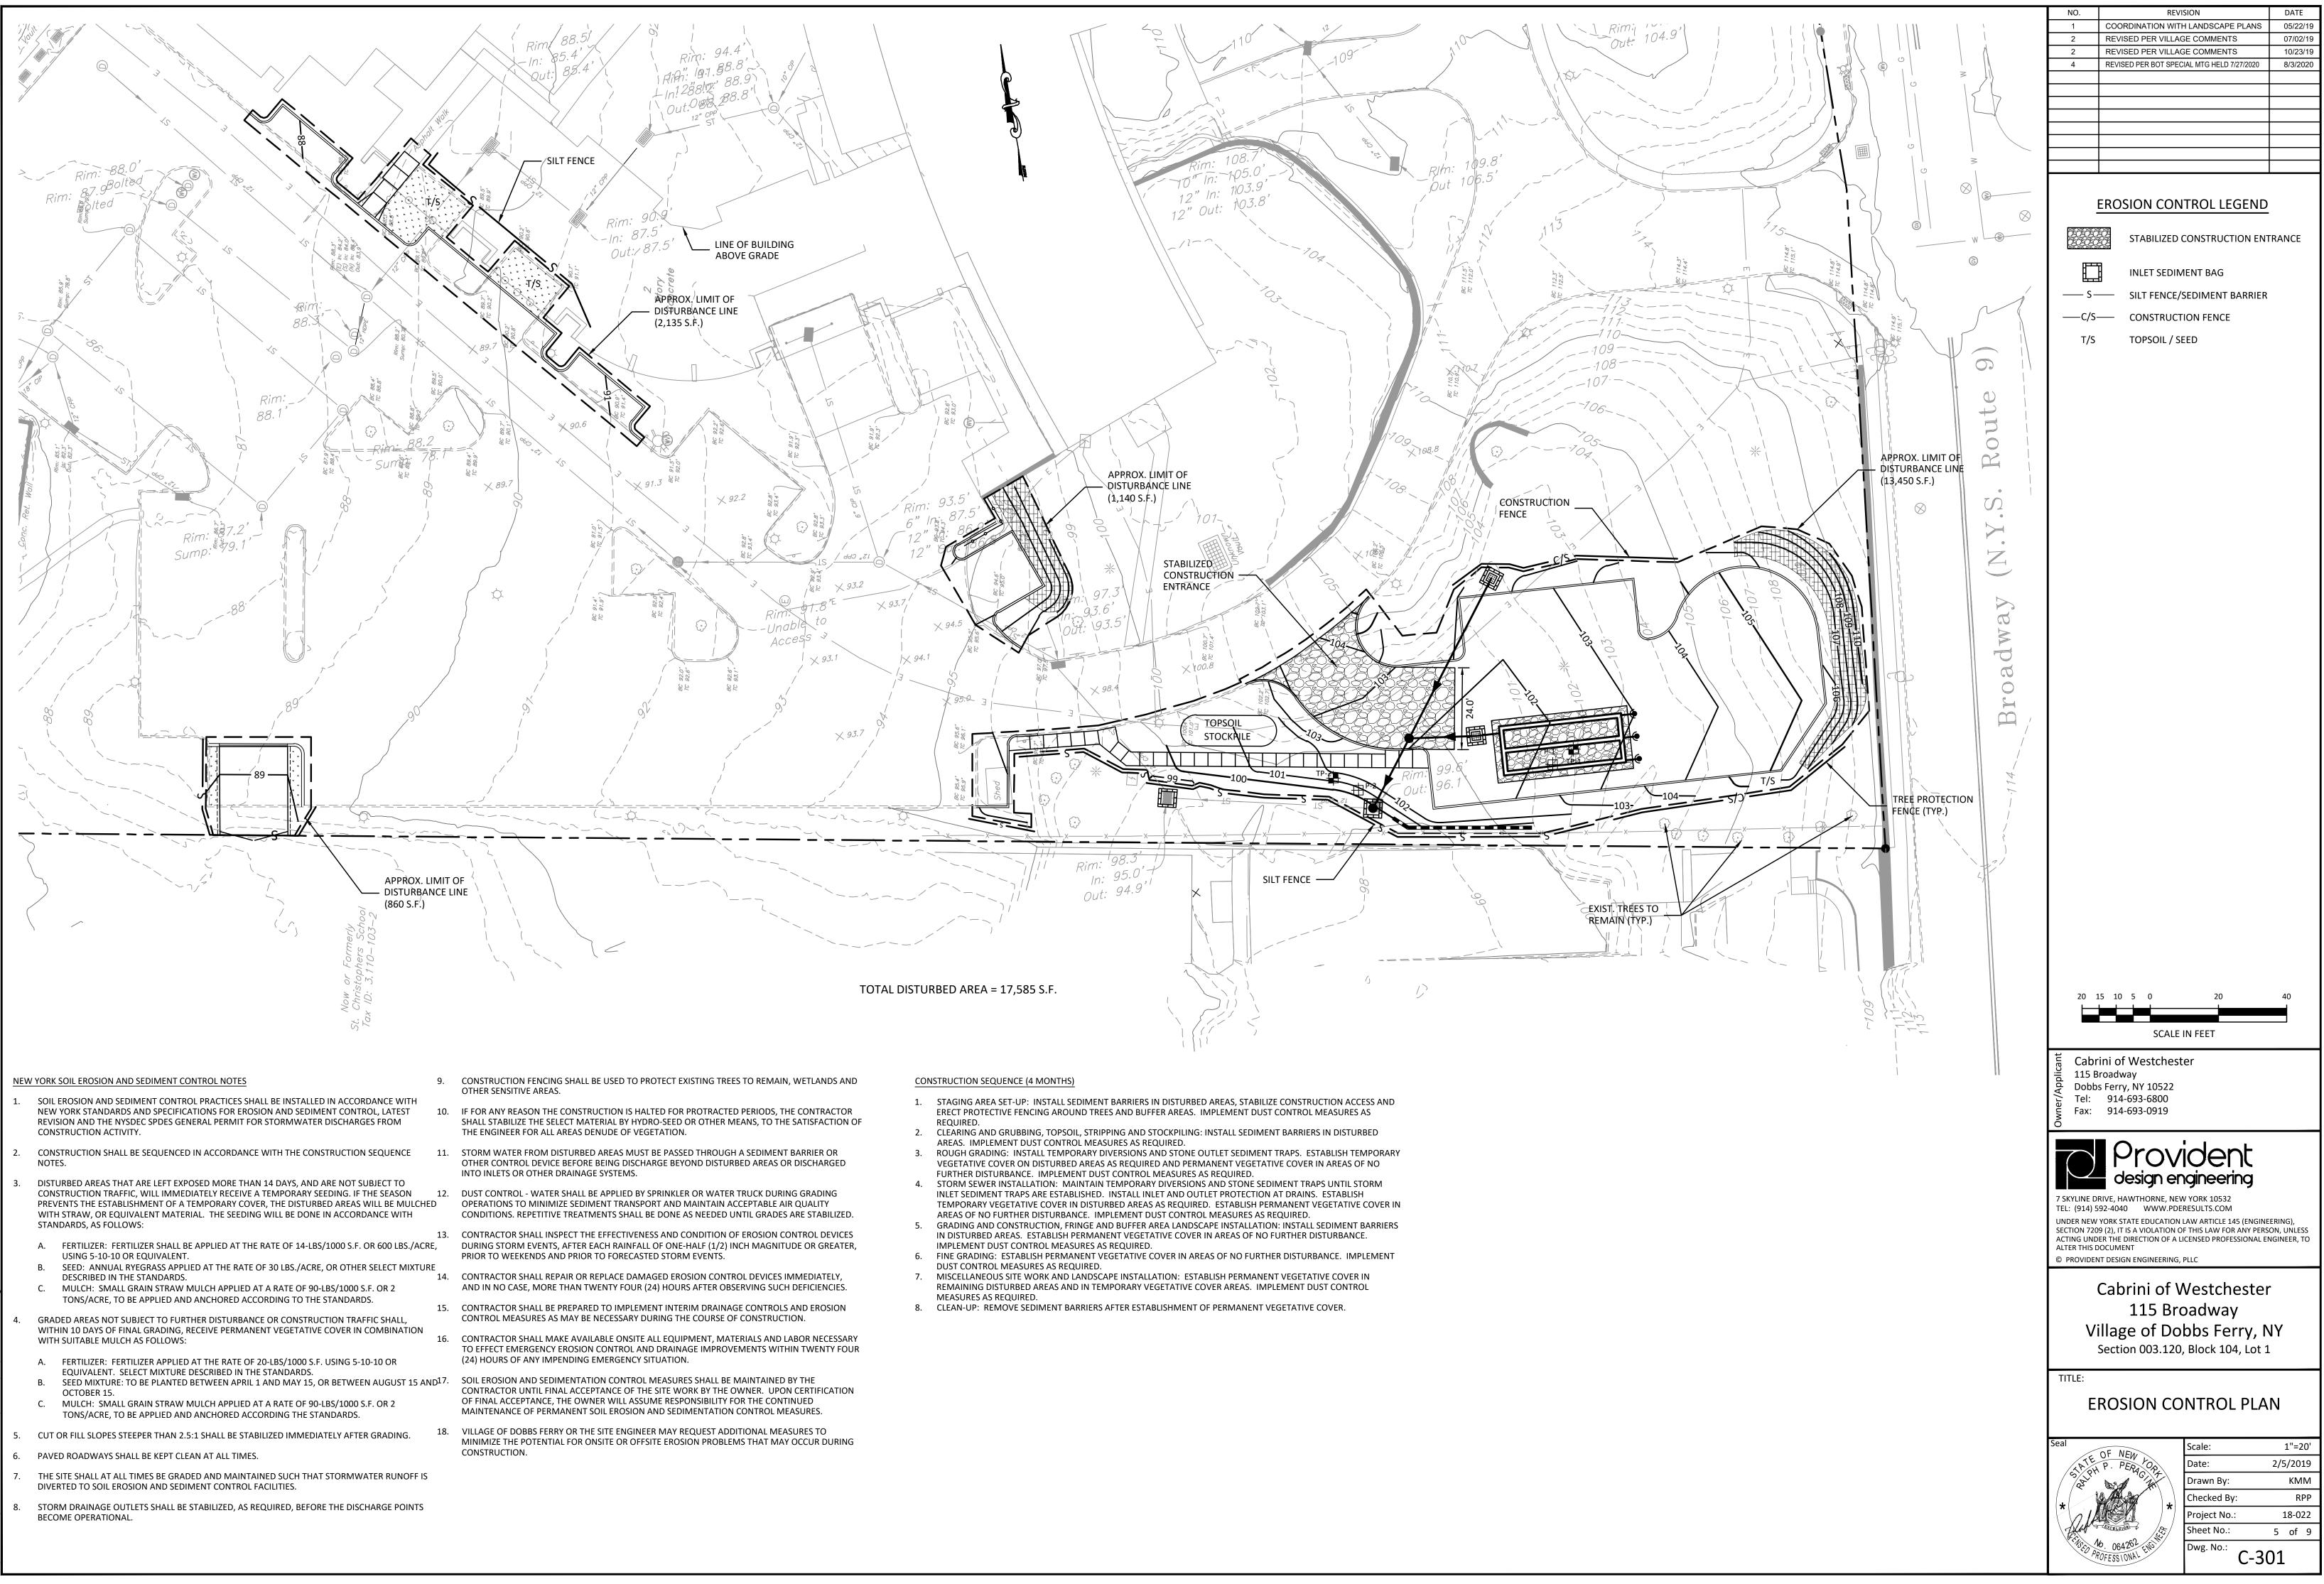

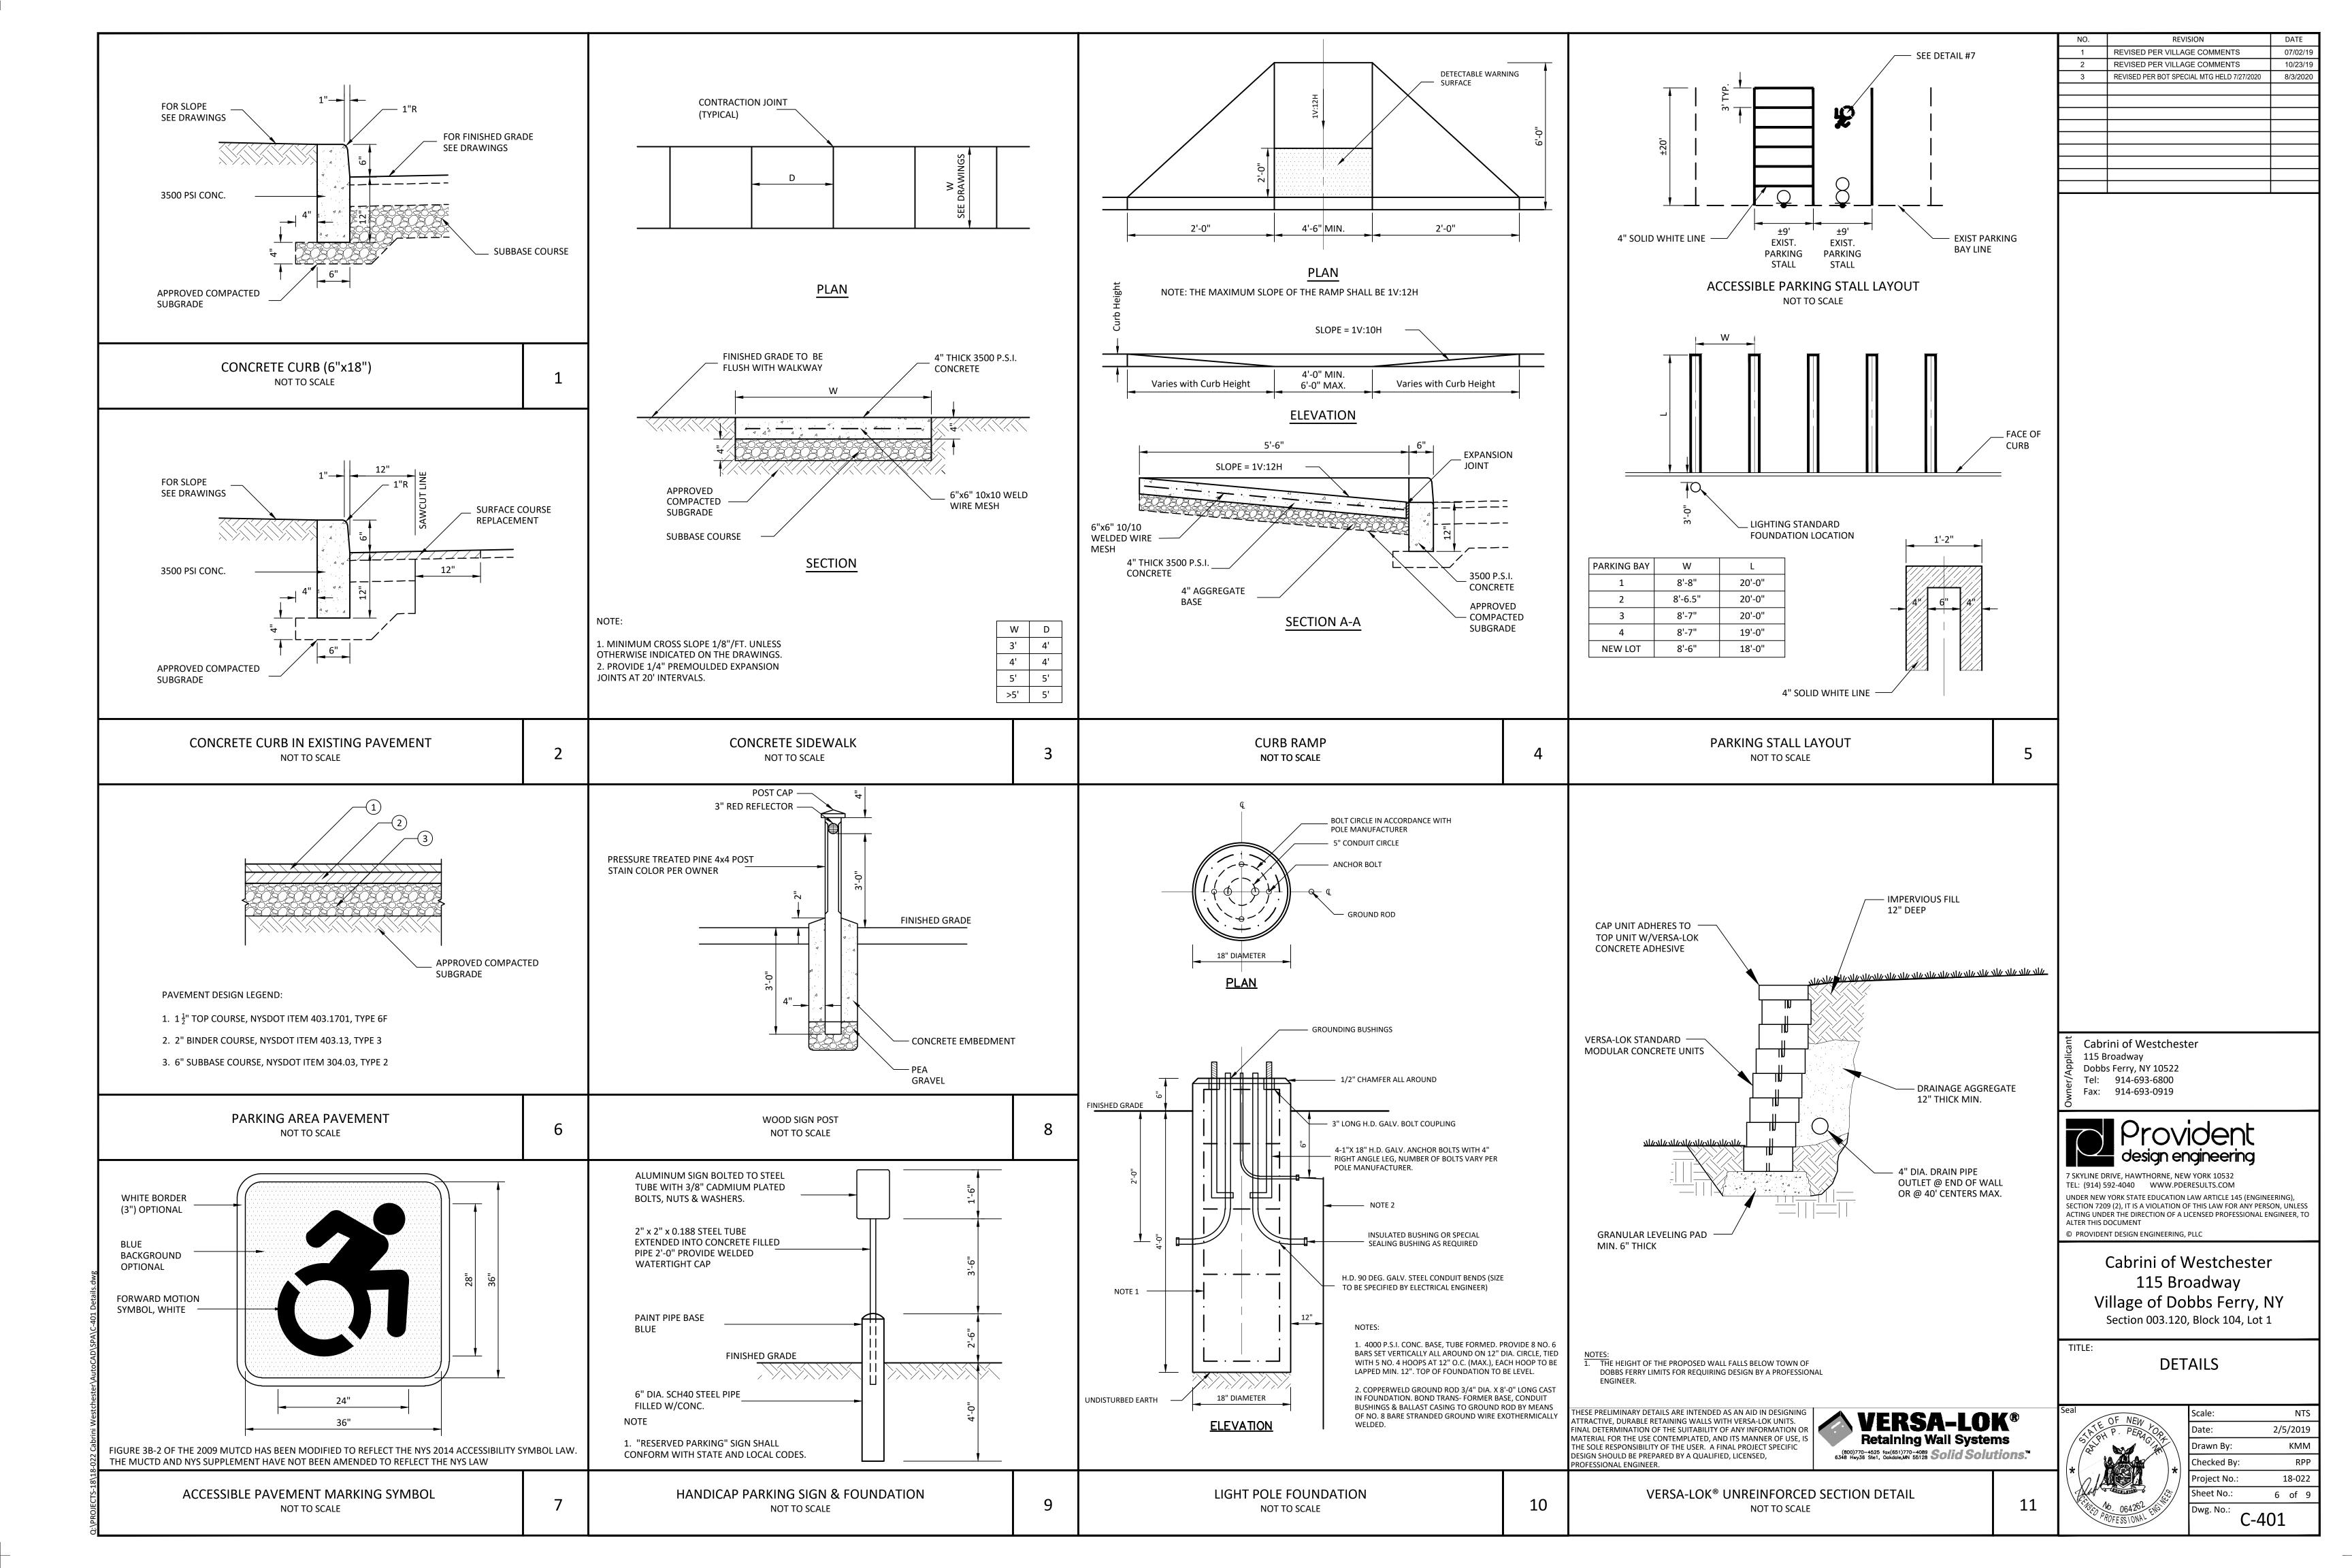


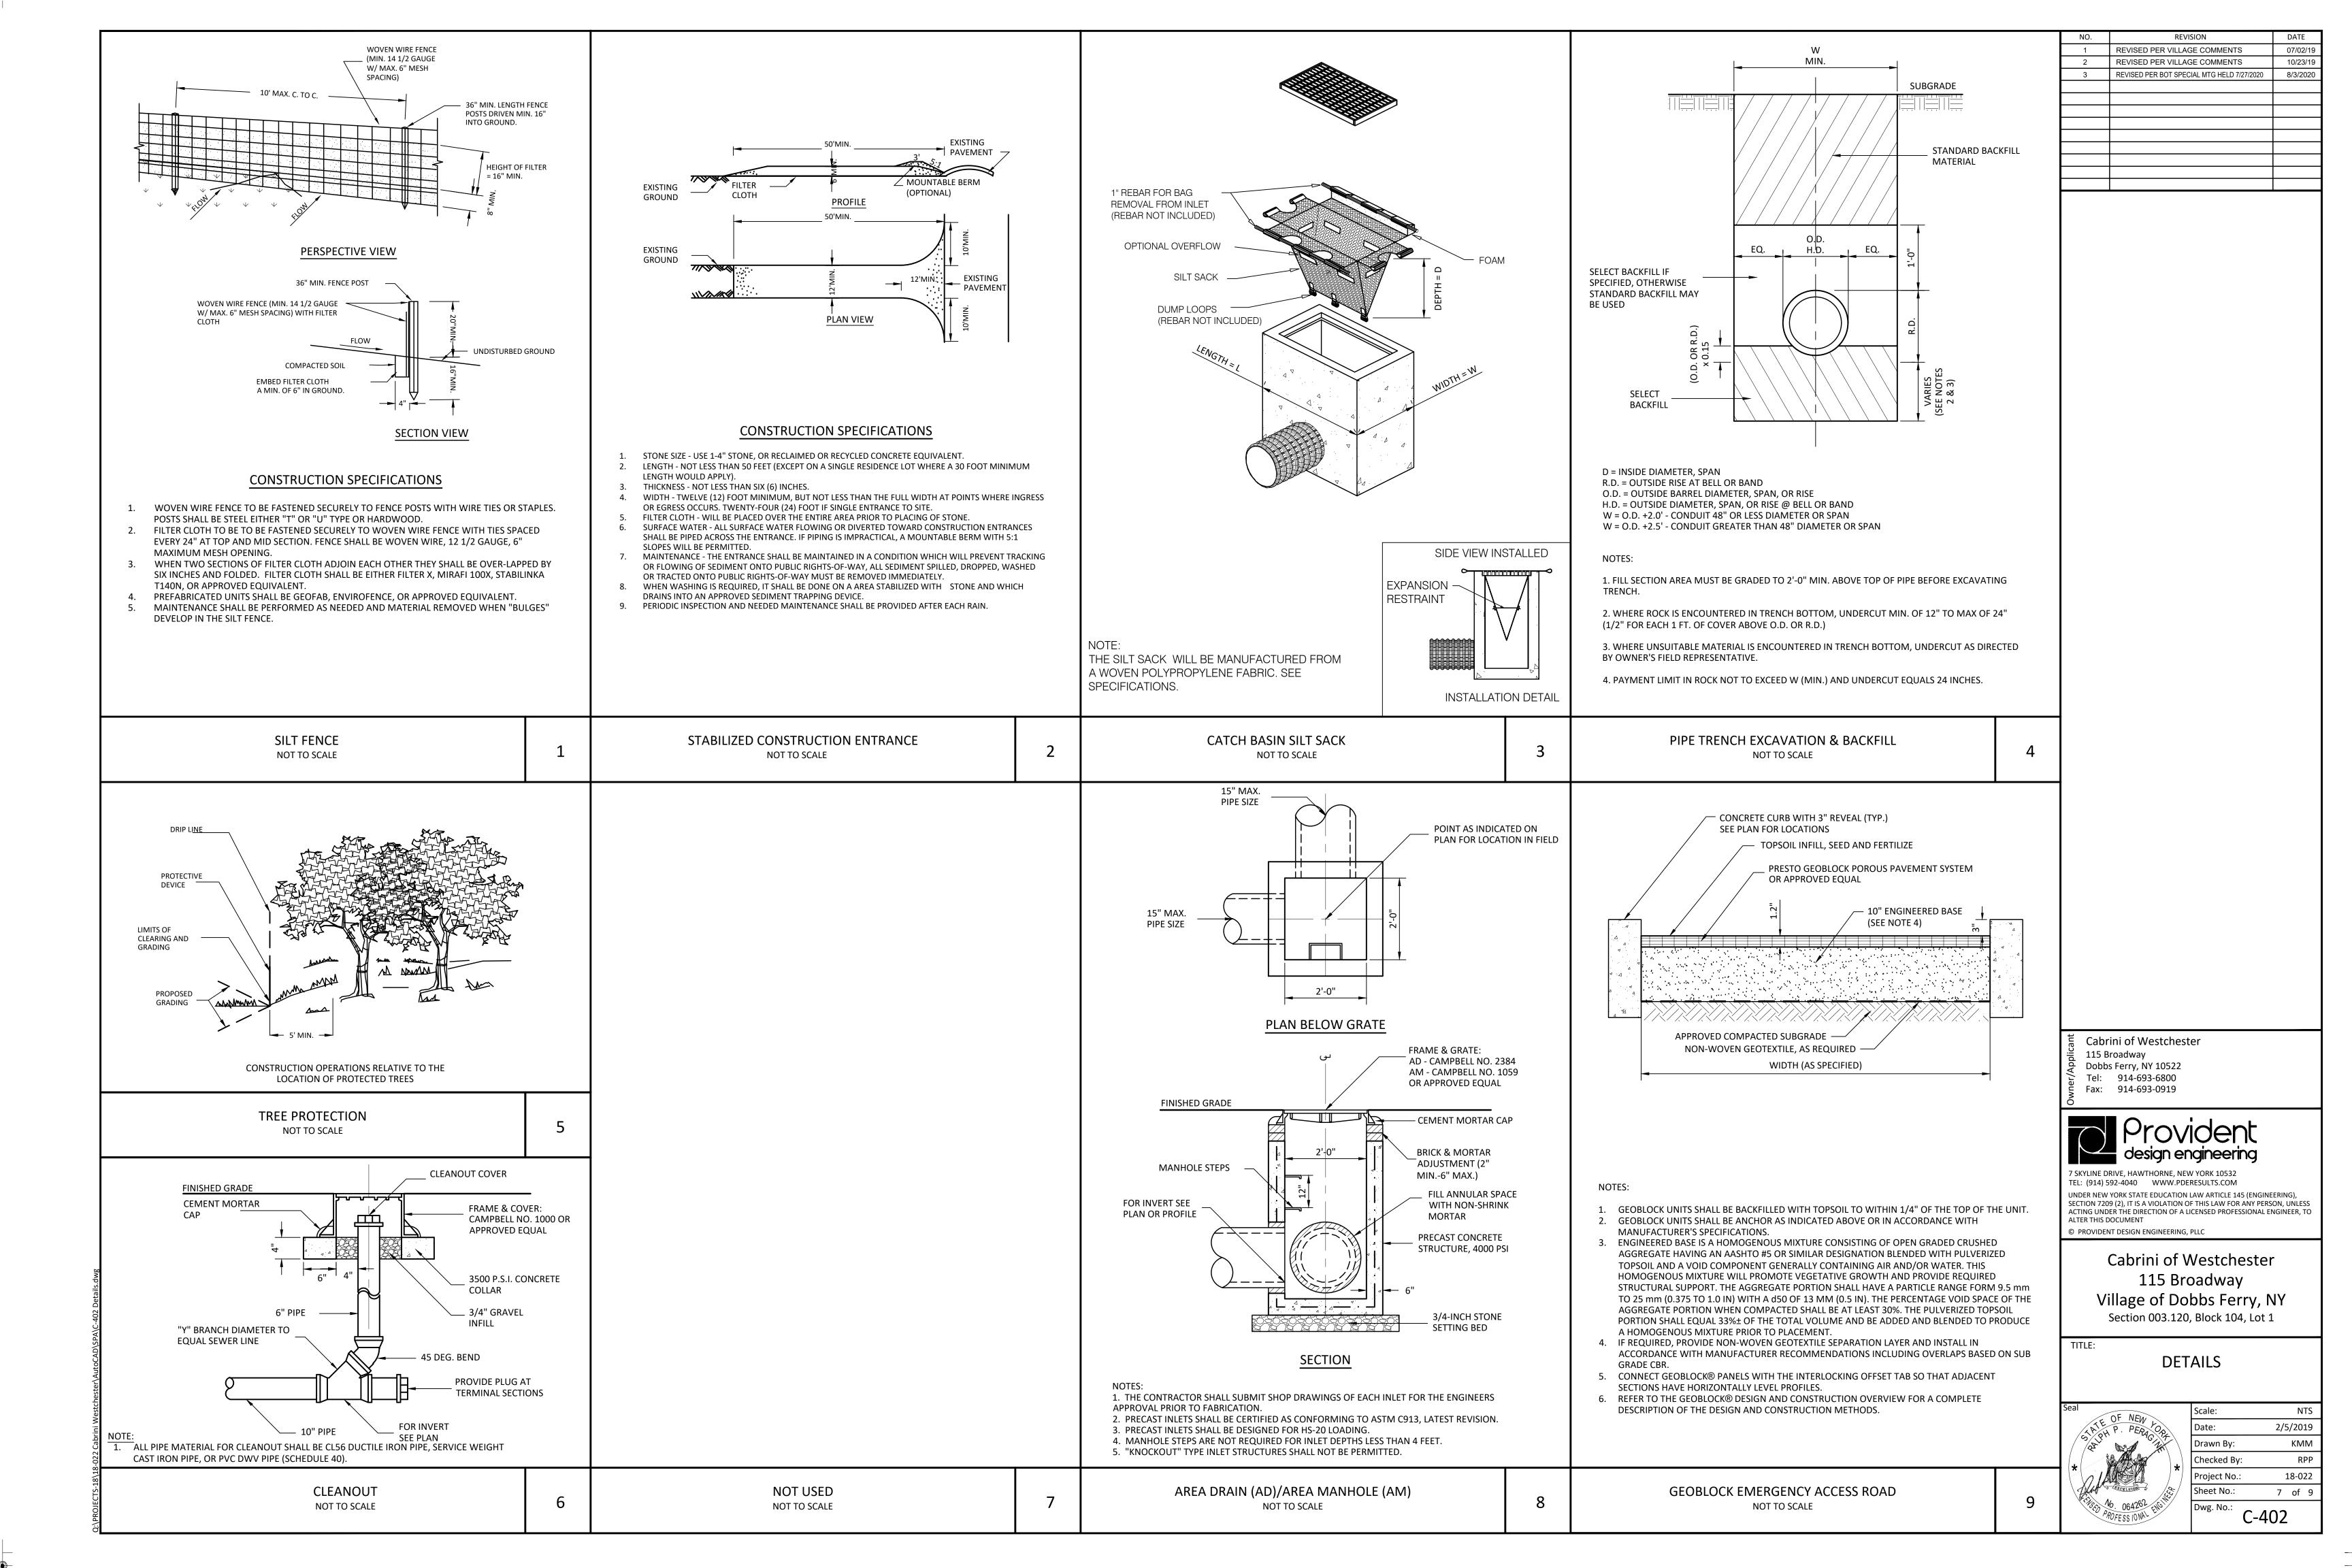

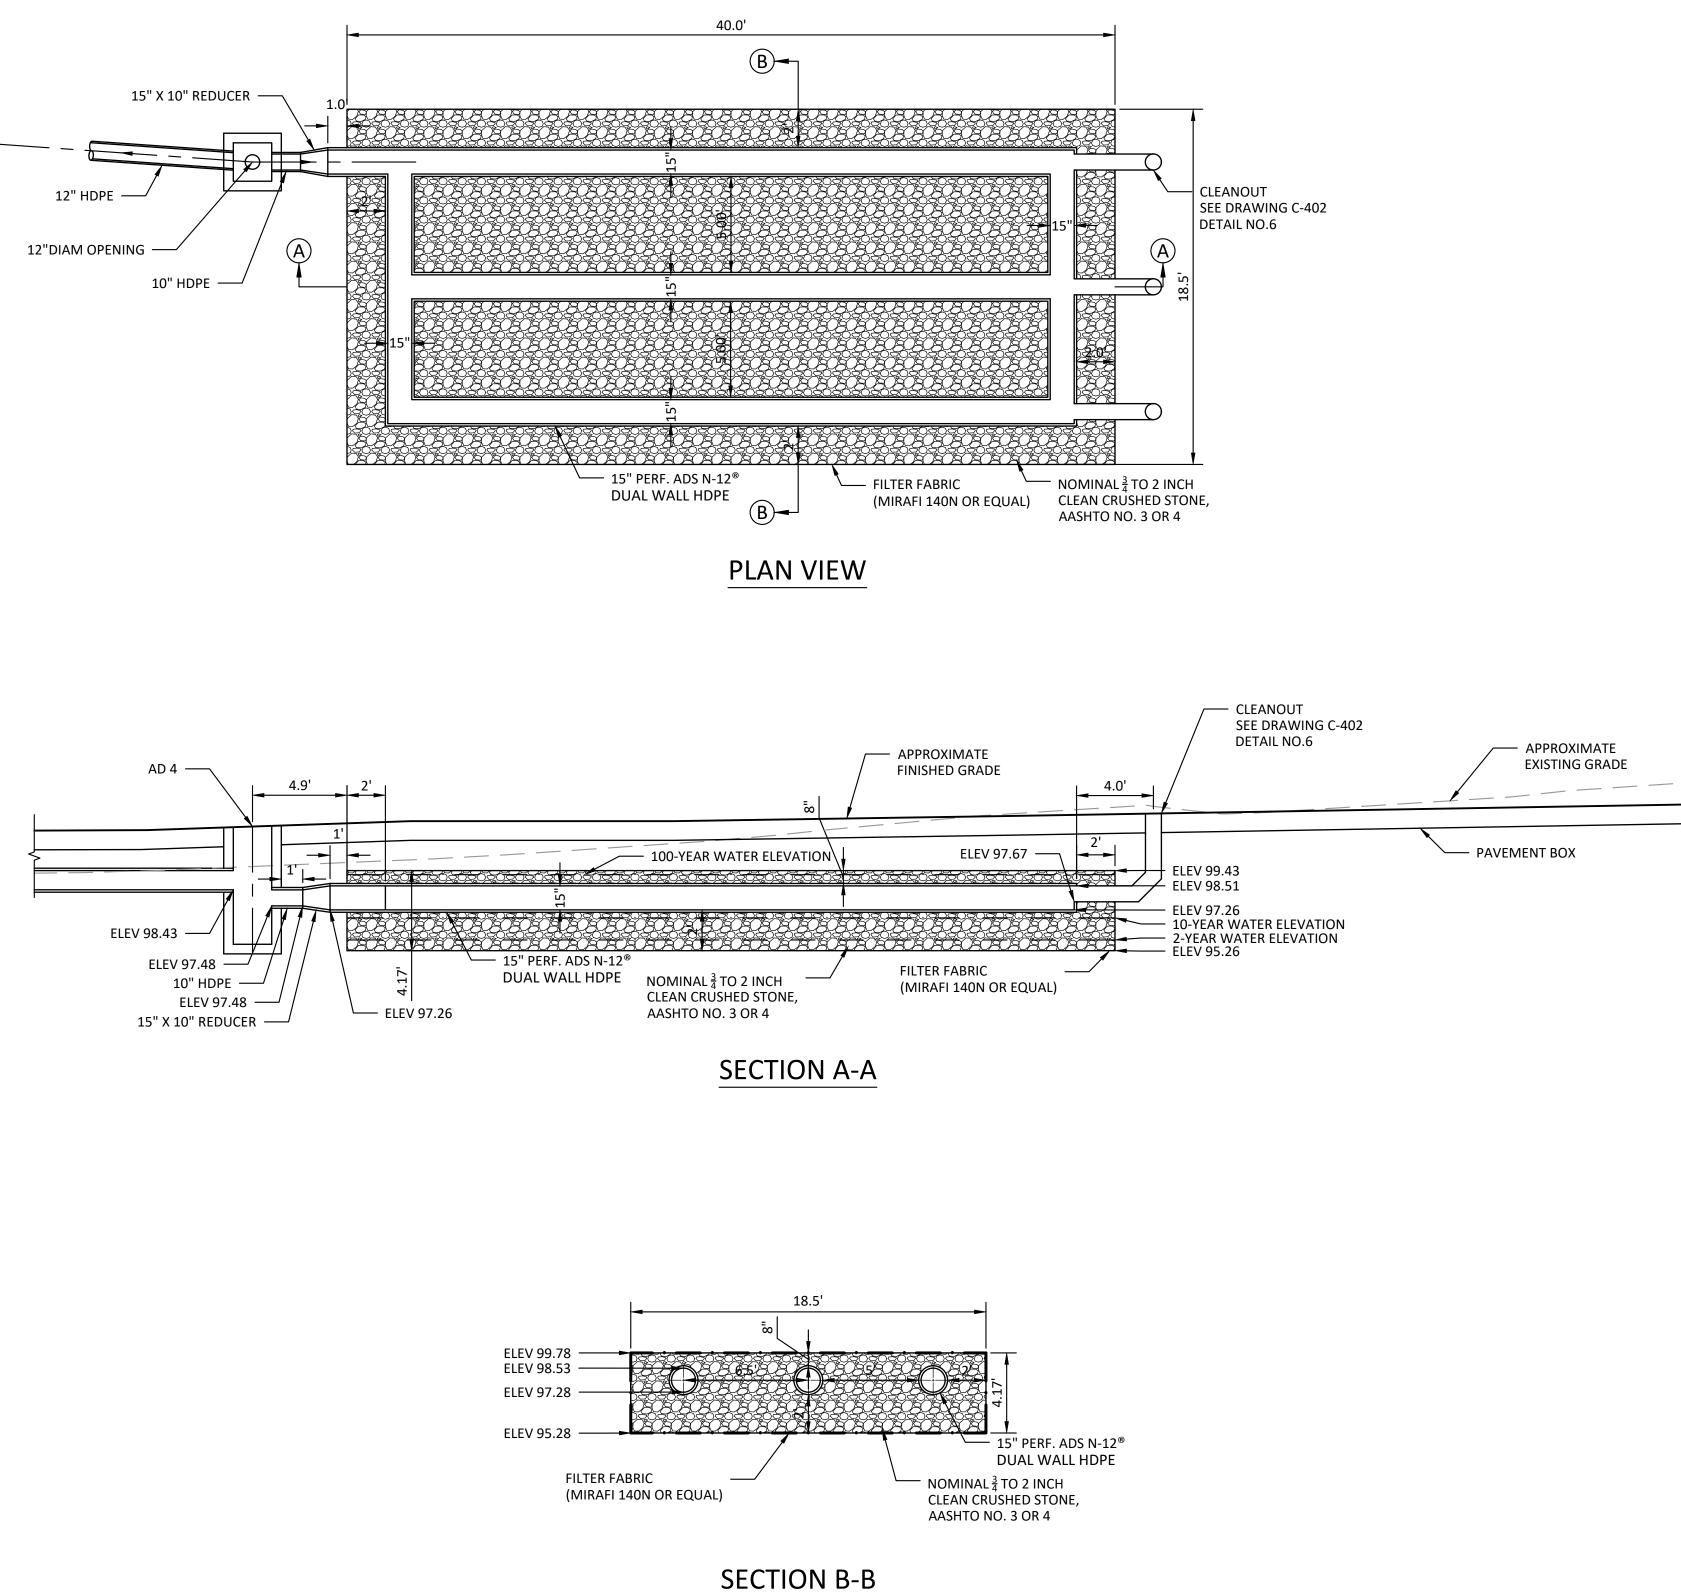

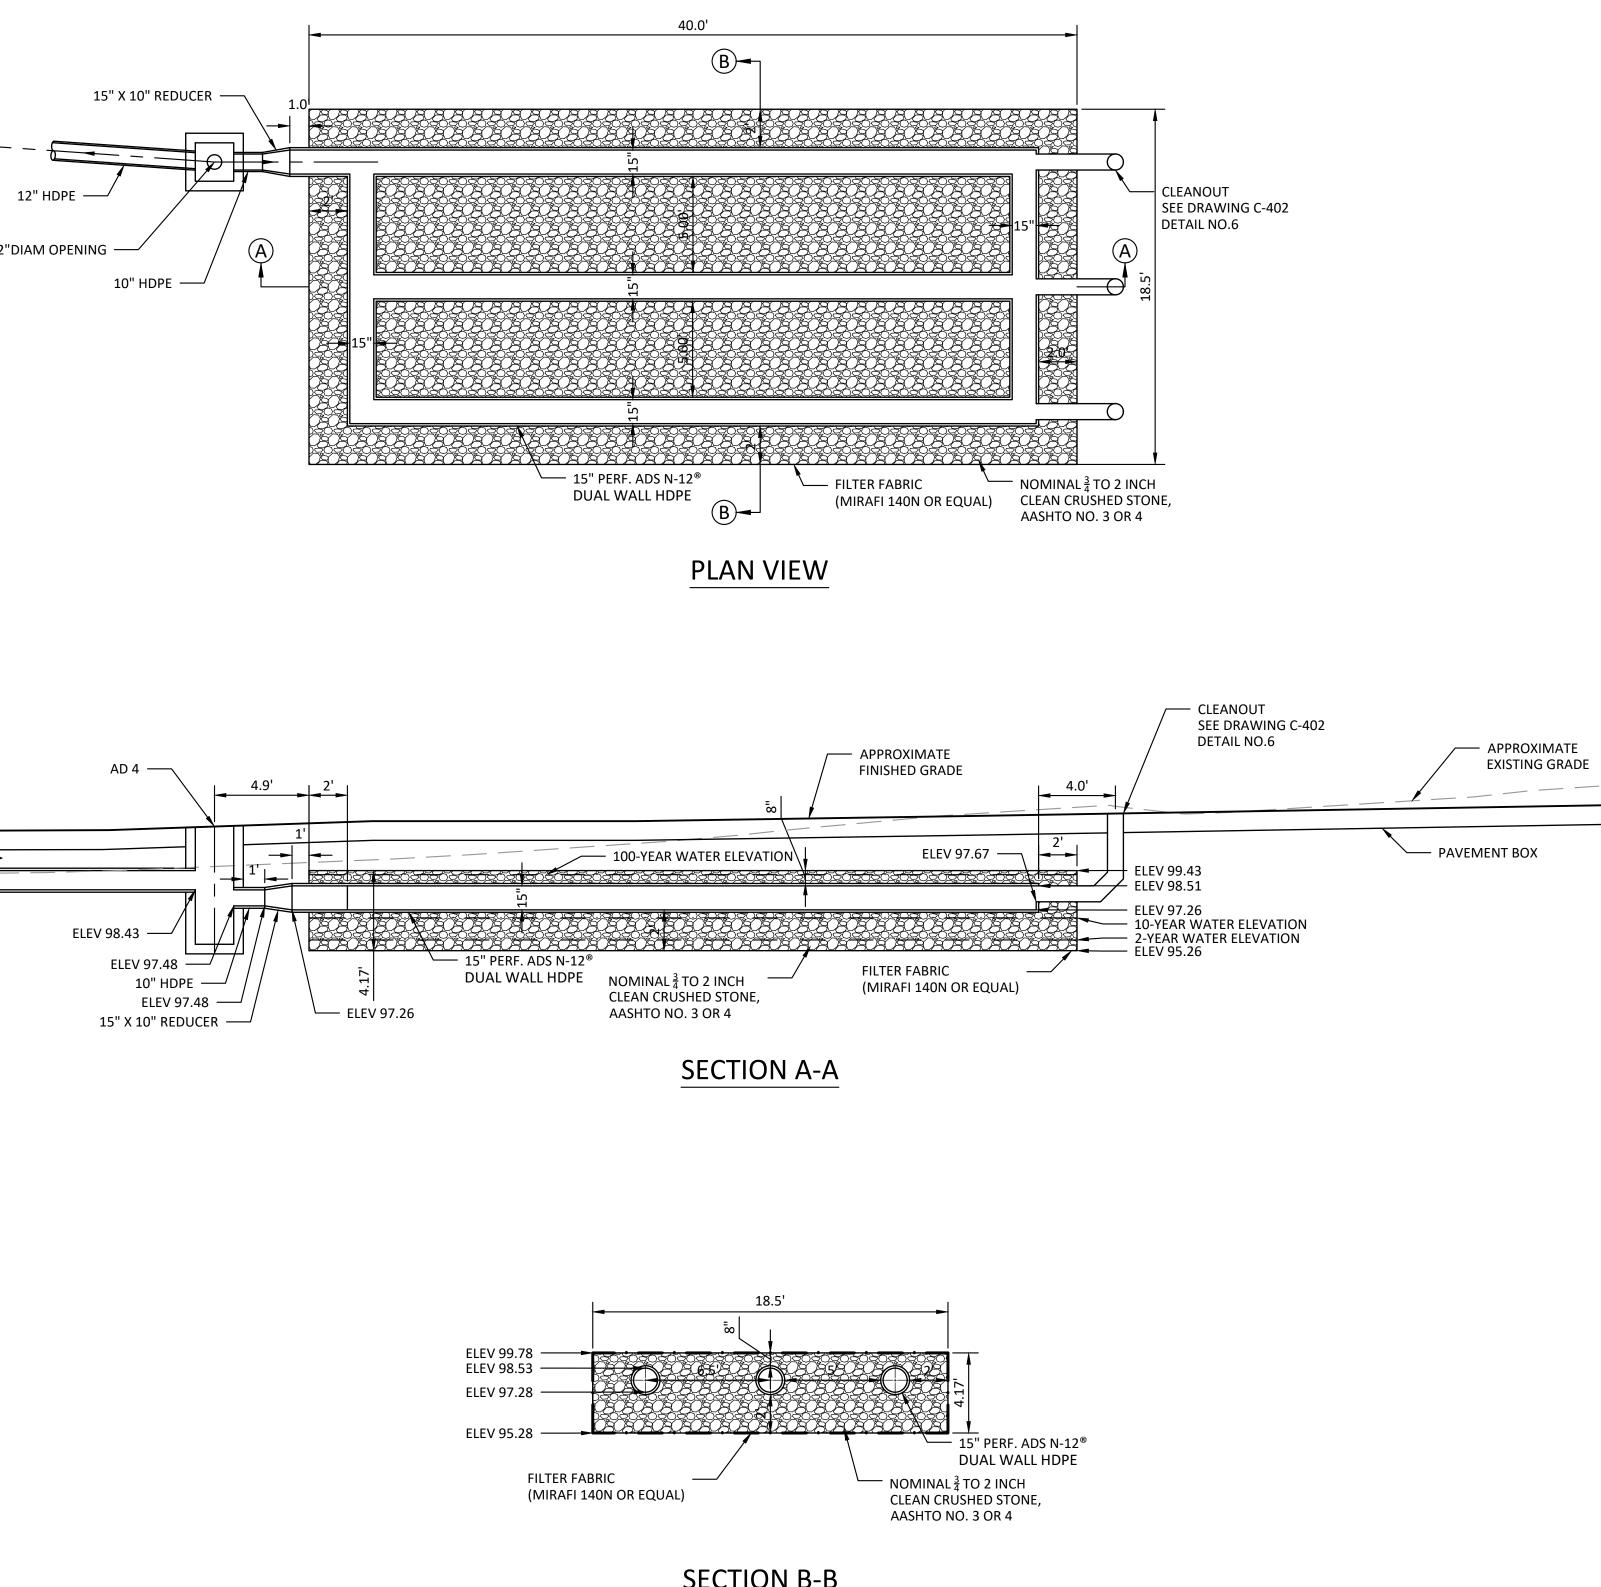


NO. 1	DE //	SION	DATE
	REVISED PER VILLA		07/02/19
2 3	REVISED PER VILLA	GE COMMENTS DIAL MTG HELD 7/27/2020	10/23/19 8/3/2020
5 4	3 2 1 0	5	10
5 4	3 2 1 0	5	10
5 4	3 2 1 0 SCALE IN		10
	SCALE IN	N FEET	10
	SCALE IN	N FEET	10
	SCALE IN Fini of Westchest Broadway Is Ferry, NY 10522	N FEET	10
	SCALE IN	N FEET	10
cap dpplicant dpplicant filt Tel:	SCALE IN Scale In Broadway Ins Ferry, NY 10522 914-693-6800 914-693-0919	N FEET	10
	SCALE IN Scale In Broadway Ins Ferry, NY 10522 914-693-6800 914-693-0919	N FEET	10
	SCALE IN Scale In Broadway Ins Ferry, NY 10522 914-693-6800 914-693-0919	N FEET	10
Owner/Applicant Owner/Applicant Lange Owner/Applicant Lange Owner/Applicant	SCALE IN Scale In Broadway Ins Ferry, NY 10522 914-693-6800 914-693-0919	FEET ier ident gineering	10
Tel: 7 SKYLINE T TEL: (914)	SCALE IN SCALE IN Scale In Scadway SFerry, NY 10522 914-693-6800 914-693-0919 STACK State In State In State In Scale In	FEET Ter Ident gineering W YORK 10532 RESULTS.COM	
Tel: Tel: Fax: Owner.Vabblicant Tel: Fax: 7 SKYLINE I TEL: (914) UNDER NEW SECTION 72 ACTING UNI	SCALE IN SCALE IN Scale In Scadway SFerry, NY 10522 914-693-6800 914-693-0919 STATE SCALE SCALE IN SCALE IN SCA	FEET Fer ident gineering	ERING), DN, UNLESS
Tel: Tel: Fax: O SKYLINE I TEL: (914) UNDER NEW SECTION 72 ACTING UNI ALTER THIS	SCALE IN SCALE IN Scale In Scadway SFerry, NY 10522 914-693-6800 914-693-0919 STATE SCALE SCALE IN SCALE IN SCA	THIS LAW FOR ANY PERSO ICENSED PROFESSIONAL EN	ERING), DN, UNLESS
Tel: Tel: Fax: O SKYLINE I TEL: (914) UNDER NEW SECTION 72 ACTING UNI ALTER THIS	SCALE IN Fini of Westchest Broadway INS Ferry, NY 10522 914-693-6800 914-693-0919 PIL	T FEET Ter Topineering N YORK 10532 RESULTS.COM LAW ARTICLE 145 (ENGINE F THIS LAW FOR ANY PERSU ICENSED PROFESSIONAL EN PLLC	ERING), DN, UNLESS IGINEER, TO
Tel: Tel: Fax: O SKYLINE I TEL: (914) UNDER NEW SECTION 72 ACTING UNI ALTER THIS	SCALE IN SCALE IN SCALE IN Scale 3 Scale 3 Sca	N FEET Ter Total T	ERING), DN, UNLESS IGINEER, TO
Tel: Tel: Fax: O SKYLINE I TEL: (914) UNDER NEW SECTION 72 ACTING UNI ALTER THIS © PROVIDE	SCALE IN SCALE IN SCALE IN Scadway SFerry, NY 10522 914-693-6800 914-693-0919 STACOMPTONE SPECIAL SCALE IN SCALE IN SCAL	FEET Ter Topineering N YORK 10532 RESULTS.COM LAW ARTICLE 145 (ENGINE F THIS LAW FOR ANY PERSO ICENSED PROFESSIONAL EN PLLC Vestchester Dadway	ERING), DN, UNLESS IGINEER, TO
Tel: Tel: Fax: O SKYLINE I TEL: (914) UNDER NEW SECTION 72 ACTING UNI ALTER THIS © PROVIDE	SCALE IN SCALE IN SCA	FEET Ter Topineering N YORK 10532 RESULTS.COM LAW ARTICLE 145 (ENGINE F THIS LAW FOR ANY PERSO ICENSED PROFESSIONAL EN PLLC Vestchester Dadway bbs Ferry, N	ERING), DN, UNLESS IGINEER, TO
Tel: Tel: Fax: O SKYLINE I TEL: (914) UNDER NEW SECTION 72 ACTING UNI ALTER THIS © PROVIDE	SCALE IN SCALE IN SCA	FEET Ter Topineering N YORK 10532 RESULTS.COM LAW ARTICLE 145 (ENGINE F THIS LAW FOR ANY PERSO ICENSED PROFESSIONAL EN PLLC Vestchester Dadway	ERING), DN, UNLESS IGINEER, TO
TITLE:	SCALE IN SCALE IN SCALE IN STORE STATE EDUCATION OF A L SP2-4040 WWW.PDE SP2-4040 WWWW.PDE SP2-4040 WWW.PDE SP2-4000 WWWW.PDE SP2-4000 WWW.PDE SP2-4000 WWW.PDE	FEET Ter Total Ser Total Ser Total Ser Total Ser This Law FOR ANY PERSONAL EN PULC Total Ser Soluts.com Law ARTICLE 145 (ENGINE FTHIS LAW FOR ANY PERSONAL ICENSED PROFESSIONAL EN PULC Total Serry, N , Block 104, Lot 1	ERING), DN, UNLESS IGINEER, TO
TITLE:	SCALE IN SCALE IN SCALE IN STORE STATE EDUCATION OF A L SP2-4040 WWW.PDE SP2-4040 WWWW.PDE SP2-4040 WWW.PDE SP2-4000 WWWW.PDE SP2-4000 WWW.PDE SP2-4000 WWW.PDE	FEET Ter Topineering N YORK 10532 RESULTS.COM LAW ARTICLE 145 (ENGINE F THIS LAW FOR ANY PERSO ICENSED PROFESSIONAL EN PLLC Vestchester Dadway bbs Ferry, N	ERING), DN, UNLESS IGINEER, TO
TITLE:	SCALE IN SCALE IN SCALE IN STORE STATE EDUCATION OF A L SP2-4040 WWW.PDE SP2-4040 WWWW.PDE SP2-4040 WWW.PDE SP2-4000 WWWW.PDE SP2-4000 WWW.PDE SP2-4000 WWW.PDE	FEET Ter Total Ser Total Ser Total Ser Total Ser This Law FOR ANY PERSONAL EN PULC Total Ser Soluts.com Law ARTICLE 145 (ENGINE FTHIS LAW FOR ANY PERSONAL ICENSED PROFESSIONAL EN PULC Total Serry, N , Block 104, Lot 1	ERING), DN, UNLESS IGINEER, TO
TITLE:	SCALE IN SCALE IN SCALE IN SCALE IN SCALE IN STORE STATE STORE STORE STATE STORE STORE STORE STATE STORE STORE STORE STATE STORE STORE STORE STATE STORE STO	A FEET Ser IOCONT Gineering V YORK 10532 RESULTS.COM LAW ARTICLE 145 (ENGINE F THIS LAW FOR ANY PERSON ICENSED PROFESSIONAL EN PLLC Vestchester Dadway bbs Ferry, N , Block 104, Lot 1 IBED DETAI	ERING), DN, UNLESS IGINEER, TO
TITLE:	SCALE IN SCALE IN SCA	FEET Ter Total Ser Total Ser Total Ser Total Ser This Law FOR ANY PERSONAL EN PULC Total Ser Soluts.com Law ARTICLE 145 (ENGINE FTHIS LAW FOR ANY PERSONAL ICENSED PROFESSIONAL EN PULC Total Serry, N , Block 104, Lot 1	ERING), DN, UNLESS IGINEER, TO
TITLE:	SCALE IN SCALE IN SCA	Scale:	ERING), DN, UNLESS IGINEER, TO IY LS 1"=5'
TITLE:	SCALE IN SCALE IN SCA	Scale: Date: Drawn By: Checked By:	ERING), DN, UNLESS JGINEER, TO IY LS 1"=5' 2/5/19 JLM RPP
TITLE:	SCALE IN SCALE IN SCA	Scale: Drawn By: Checked By: Project No.:	ERING), DN, UNLESS JON, UNLESS JON JY LS 1"=5' 2/5/19 JLM RPP 18-022
TITLE:	SCALE IN SCALE IN SCA	Scale: Date: Drawn By: Checked By:	ERING), DN, UNLESS JY LS 1"=5' 2/5/19 JLM RPP 18-022 8 of 9

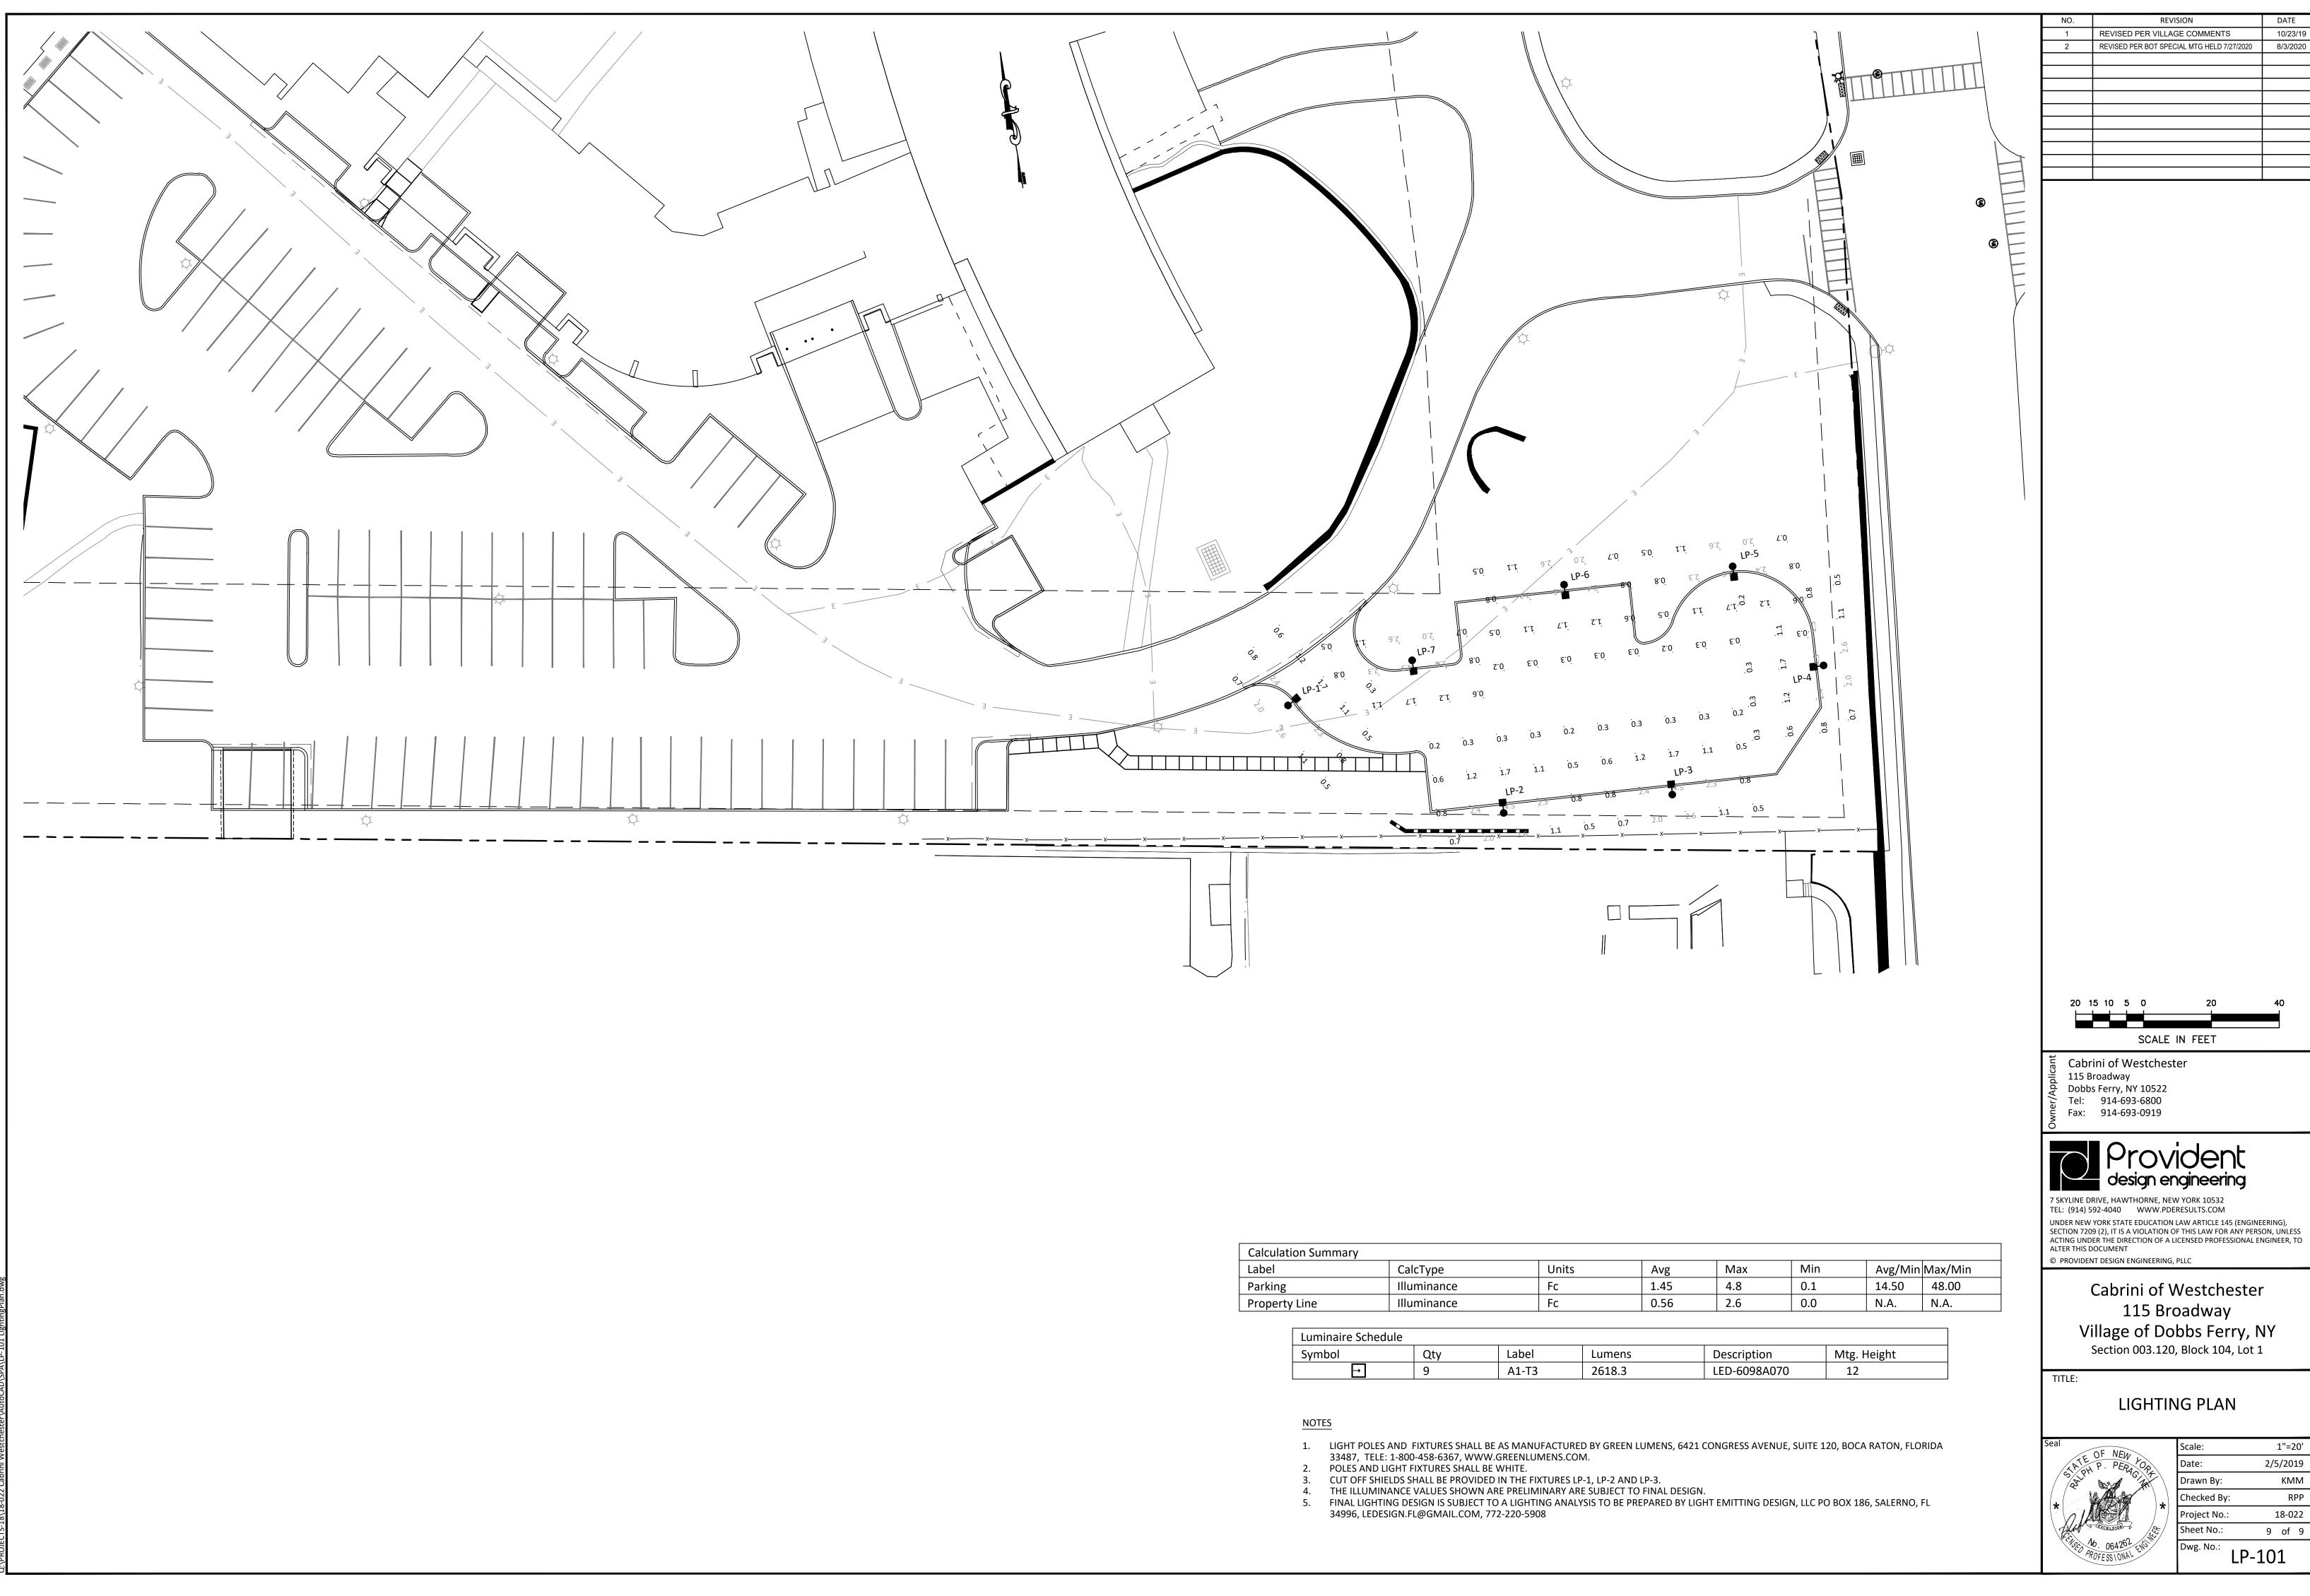

Calculation Summary		
Label	CalcType	Units
Parking	Illuminance	Fc
Property Line	Illuminance	Fc

Luminaire Schedule			
Symbol	Qty	Label	Lu
→	9	A1-T3	26

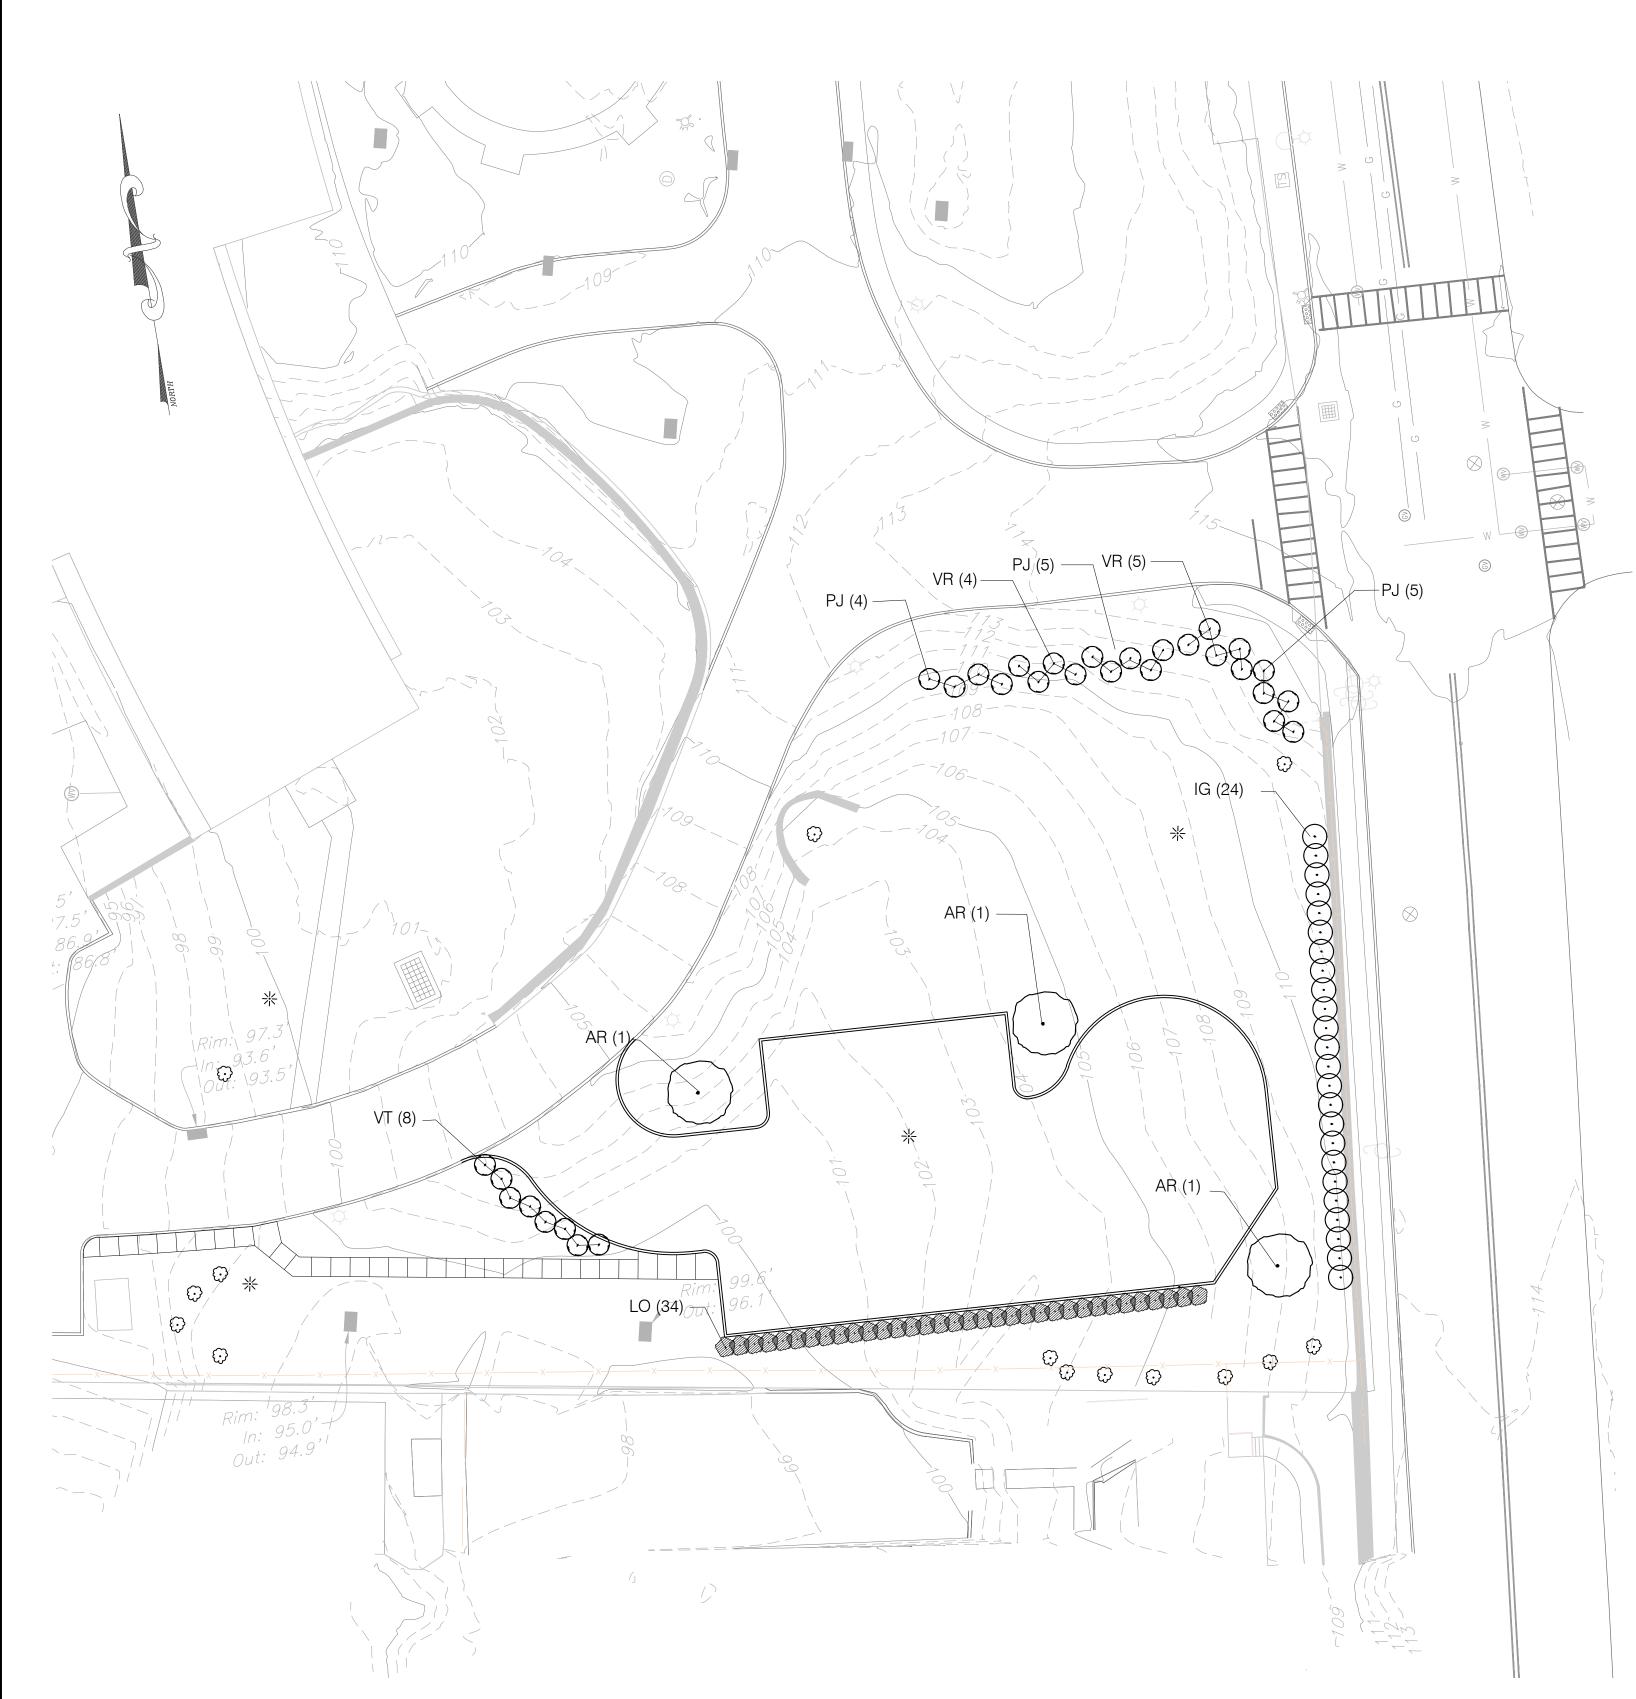

PLANT LIST

QTY	KEY	BOTANICAL NAME	COMMON NAME	SIZE	COMMENTS
З	AR	Acer rubrum	Red maple 'October Glory'	2 1/2"-3 CAL	Branching HGT. 6'-0" B
OHRUBS QTY	KEY	BOTANICAL NAME	COMMON NAME	SIZE	COMMENTS
QTY	KEY	BOTANICAL NAME	COMMON NAME	SIZE	COMMENTS
				3 1/2"'-4' HGT.	Dep full to anound
24	IG	llex glabra	Inkberry	5 1/2 -4 HGT.	B∉B full to ground
24 34	LO	Ligustrum ovalifolium	California privet	4'-5' HGT.	B&B full to ground B&B full to ground
			5		
34	LO	Ligustrum ovalifolium	California privet	4'-5' HGT.	B&B full to ground

PLANTING NOTES:

I. PROTECT ALL EXISTING VEGETATION TO REMAIN FROM DAMAGE DURING CONST 2. USE EXTREME CAUTION TO PROTECT UTILITIES.

3. IT IS THE INTENT OF THIS CONTRACT TO AVOID ANY DISTURBANCE TO EXISTING THE SITE OTHER THAN THOSE SPECIFICALLY DESIGNATED FOR REMOVAL. ADJUSTN DIRECTION OF THE LANDSCAPE ARCHITECT.

4. ALL PLANT MATERIAL SHALL BE NURSERY GROWN UNLESS OTHERWISE NOTED.

5. PROVIDE QUALITY, SIZE, GENUS, SPECIES, AND VARIETY OF TREES AND SHRUE REQUIREMENTS OF ANSI Z60.1 "AMERICAN STANDARD FOR NURSERY STOCK." 6. THE CONTRACTOR SHALL FAMILIARIZE HIMSELF WITH THE LOCATION OF MECH PROPOSED IN THE AREA TO BE PLANTED AND SHALL, WHERE NECESSARY, RELOCAT LANDSCAPE ARCHITECT.

7. QUANTITIES GIVEN IN THE PLANT LIST ARE FOR REFERENCE ONLY. THE CONTRA THE LIST ANS SHALL BE RESPONSIBLE FOR FURNISHING ALL MATERIALS REQUIRED 8. THE CONTRACTOR SHALL VERIFY ALL GRADES, DIMENSIONS, AND EXISTING CO THE LANDSCAPE ARCHITECT.

9. LOCATIONS OF NEW PLANTS SHALL BE STAKED BY THE CONTRACTOR AND APPR PROCEEDING WITH THE WORK.

IO. ALL PLANTS SHALL BE SUBJECT TO THE LANDSCAPE ARCHITECT'S INSPECTION SITE BEFORE ANY PLANTING WORK IS BEGUN. II. ALL BEDS AND TREE SAUCERS AND OTHER AREAS NOTED SHALL RECEIVE 3 INC

(SHREDDED CEDAR). 12. CONTRACTOR SHALL GUARANTEE ALL PLANT MATERIAL FOR ONE YEAR FROM T

APPROVAL.


13. CONTRACTOR TO COORDINATE PLANTING, SEEDING AND TREE WORK WITH OTH 14. CONTRACTOR RESPONSIBLE FOR OBTAINING ALL PERMITS WHERE REQUIRED.

15. CONTRACTOR RESPONSIBLE FOR RESTORING ALL AREAS DISTURBED DUE TO IG. PERCOLATION TEST: PRIOR TO ANY TREE PLANTING, THE CONTRACTOR SHALL WITH WATER AND OBSERVE THE RATE OF PERCOLATION. IF IN THE OPINION OF THE A SOIL CONDITION MIGHT ENDANGER THE HEALTH OF MATERIALS TO BE PLANTED, TO ESTABLISH A MUTUALLY ACCEPTABLE METHOD OF PROVIDING ADEQUATE DRAIN DRAINAGE PROVISIONS SHALL BE AT A NEGOTIATED PRICE. NO CLAIMS FOR ADDITI OF PLANT MATERIAL DUE TO GROUND WATER PROBLEMS WILL BE ACCEPTED UNLES


17. TOP SOIL MIX SHALL INCLUDE: • 3 PARTS SCREENED TOPSOIL

- I PART SAND
- I PART HUMUS

• 5 LBS. SUPERPHOSPHATE PER CU. YD. OF MIX

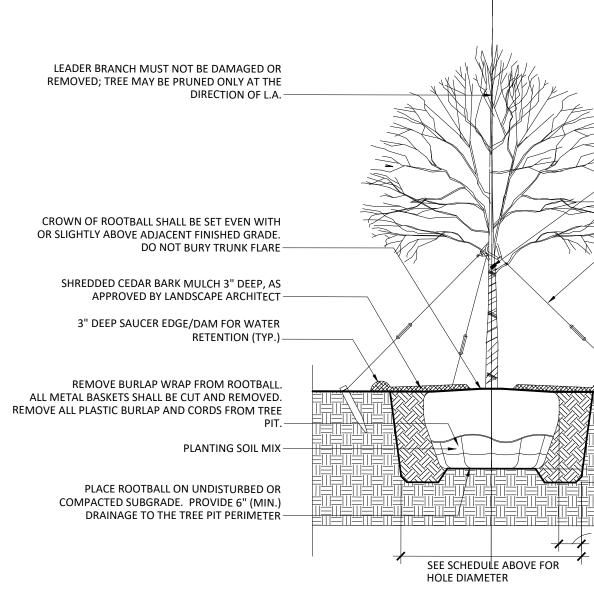

DECIDUOUS TREE PLANTING-OVER 6" CAL. Not to Scale

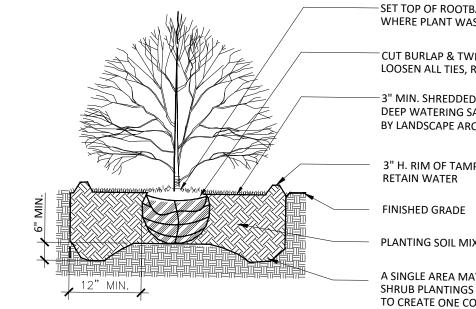

SHRUB PLANTING

Not to Scale

LOOSEN ALL TIES, F

DEEP WATERING S BY LANDSCAPE ARC

3" H. RIM OF TAMF

FINISHED GRADE

PLANTING SOIL MIX

SHRUB PLANTINGS TO CREATE ONE CO PLANTING BED; BA HOLES ONLY 2X RO

NOTE: 1) DO NOT ADD FER TO FALL PLANTINGS

		NO.	REVISION DATE
		1Planning Board2Planning Board	Submission 10/23/19
		3 Revised per BO	T Special Mtg Held 7/27/2020 08/3/2020
STRUCTION.			
NG VEGETATION ON			
MENTS SHALL BE	MADE IN THE FIELD AT THE		
JBS INDICATED, CC	OMPLYING WITH APPLICABLE		
	IT AND UTILITIES EXISTING OR DIRECTION OF THE		
	IFY ALL QUANTITIES SHOWN ON		
D TO COMPLETE TH			
	ANDSCAPE ARCHITECT BEFORE		
	AT THE NURSERY AND AT THE		
	APPROVED MULCH		
TIME OF LANDSCA	PE ARCHITECT'S FINAL WRITTEN		
HER TRADES.			
PLANTING OPERAT			
E CONTRACTOR, S , HE SHALL CONTA INAGE. COMPENSA	DF 25% OF THE PLANTING PITS GLOW PERCOLATION INDICATES CT THE LANDSCAPE ARCHITECT ATION FOR ANY NECESSARY ATION ARISING FROM THE LOSS JRE IS FOLLOWED.		
E	¹ / ₂ " DIAM. REINFORCED		
R.	DOUBLE #10 GA WIRE GUYS TWISTED		
	5/16" DIA GALVANIZED TURNBUCKLE		
	2"x4"x30" CEDAR STAKE 3 PER TREE		
	ROOT BALL SIZE HOLE DIAMETER		IO
	LESS THAN 4 FT 2X BALL DIA DIA. 1-3/4X BALL DIA.		IQ
	4-5 FT DIA. 1 1/2X BALL DIA. OVER 5 FT DIA.		biano•Quigley Iscape Architects
12" MIN.		31	Mamaroneck Ave.
		adm	lains, New York 10601 in@iqlandarch.com (914) 232-0200
			· ·
		te Cabrini of Westor 115 Broadway Dobbs Ferry, NY 10 Var Tel: 914-693-68 Fax: 914-693-09	
		لم Dobbs Ferry, NY 10 کی Tel: 914-693-68 ب Fax: 914-693-09	00
		ج Fax: 914-693-09 O	1.7
		Prc Prc	ovident
			vident n engineering
TBALL AT OR SLIGHTLY ABOVE GRADE		7 SKYLINE DRIVE, HAWTHORM TEL: (914) 592-4040 WW	IE, NEW YORK 10532 W.PDERESULTS.COM
AS DUG		SECTION 7209 (2), IT IS A VIOLA ACTING UNDER THE DIRECTION	ATION LAW ARTICLE 145 (ENGINEERING), TION OF THIS LAW FOR ANY PERSON, UNLESS OF A LICENSED PROFESSIONAL ENGINEER, TO
VINE FROM TOP $\frac{1}{3}$ OF ROOT REMOVE ALL PLANT TAGS	'BALL;	ALTER THIS DOCUMENT © PROVIDENT DESIGN ENGINE	
D CEDAR BARK MULCH, SE SAUCER (SUBSTITUTES APP	T IN 3" ROVED	Cabrini	of Westchester
RCHITECT ONLY)		115	Broadway
IPED EARTH AT HOLE PERII	METER TO	Village of	Dobbs Ferry, NY
			.120, Block 104, Lot 1
IX		TITLE:	
AY BE EXCAVATED FOR GRO S ONTINUOUS	OUPS OF	L1 LANDSCAP	E PLAN AND DETAILS
ONTINUOUS ARE ROOT PLANTING MAY DOT SPREAD	BE SET IN	Seal	Scale: 1"=20'
		OF NEW	Date: 10-21-2019
RTILIZER IS.		Statute P. O. State	 Drawn By: NH/JS Checked By:
		Carbon phone with the product of	Project No.: 18-022
		TRED LANDSCAPE NCC	Sheet No.: of Dwg. No.:
		-	A CONTRACTORY I