




SITE SURVEY

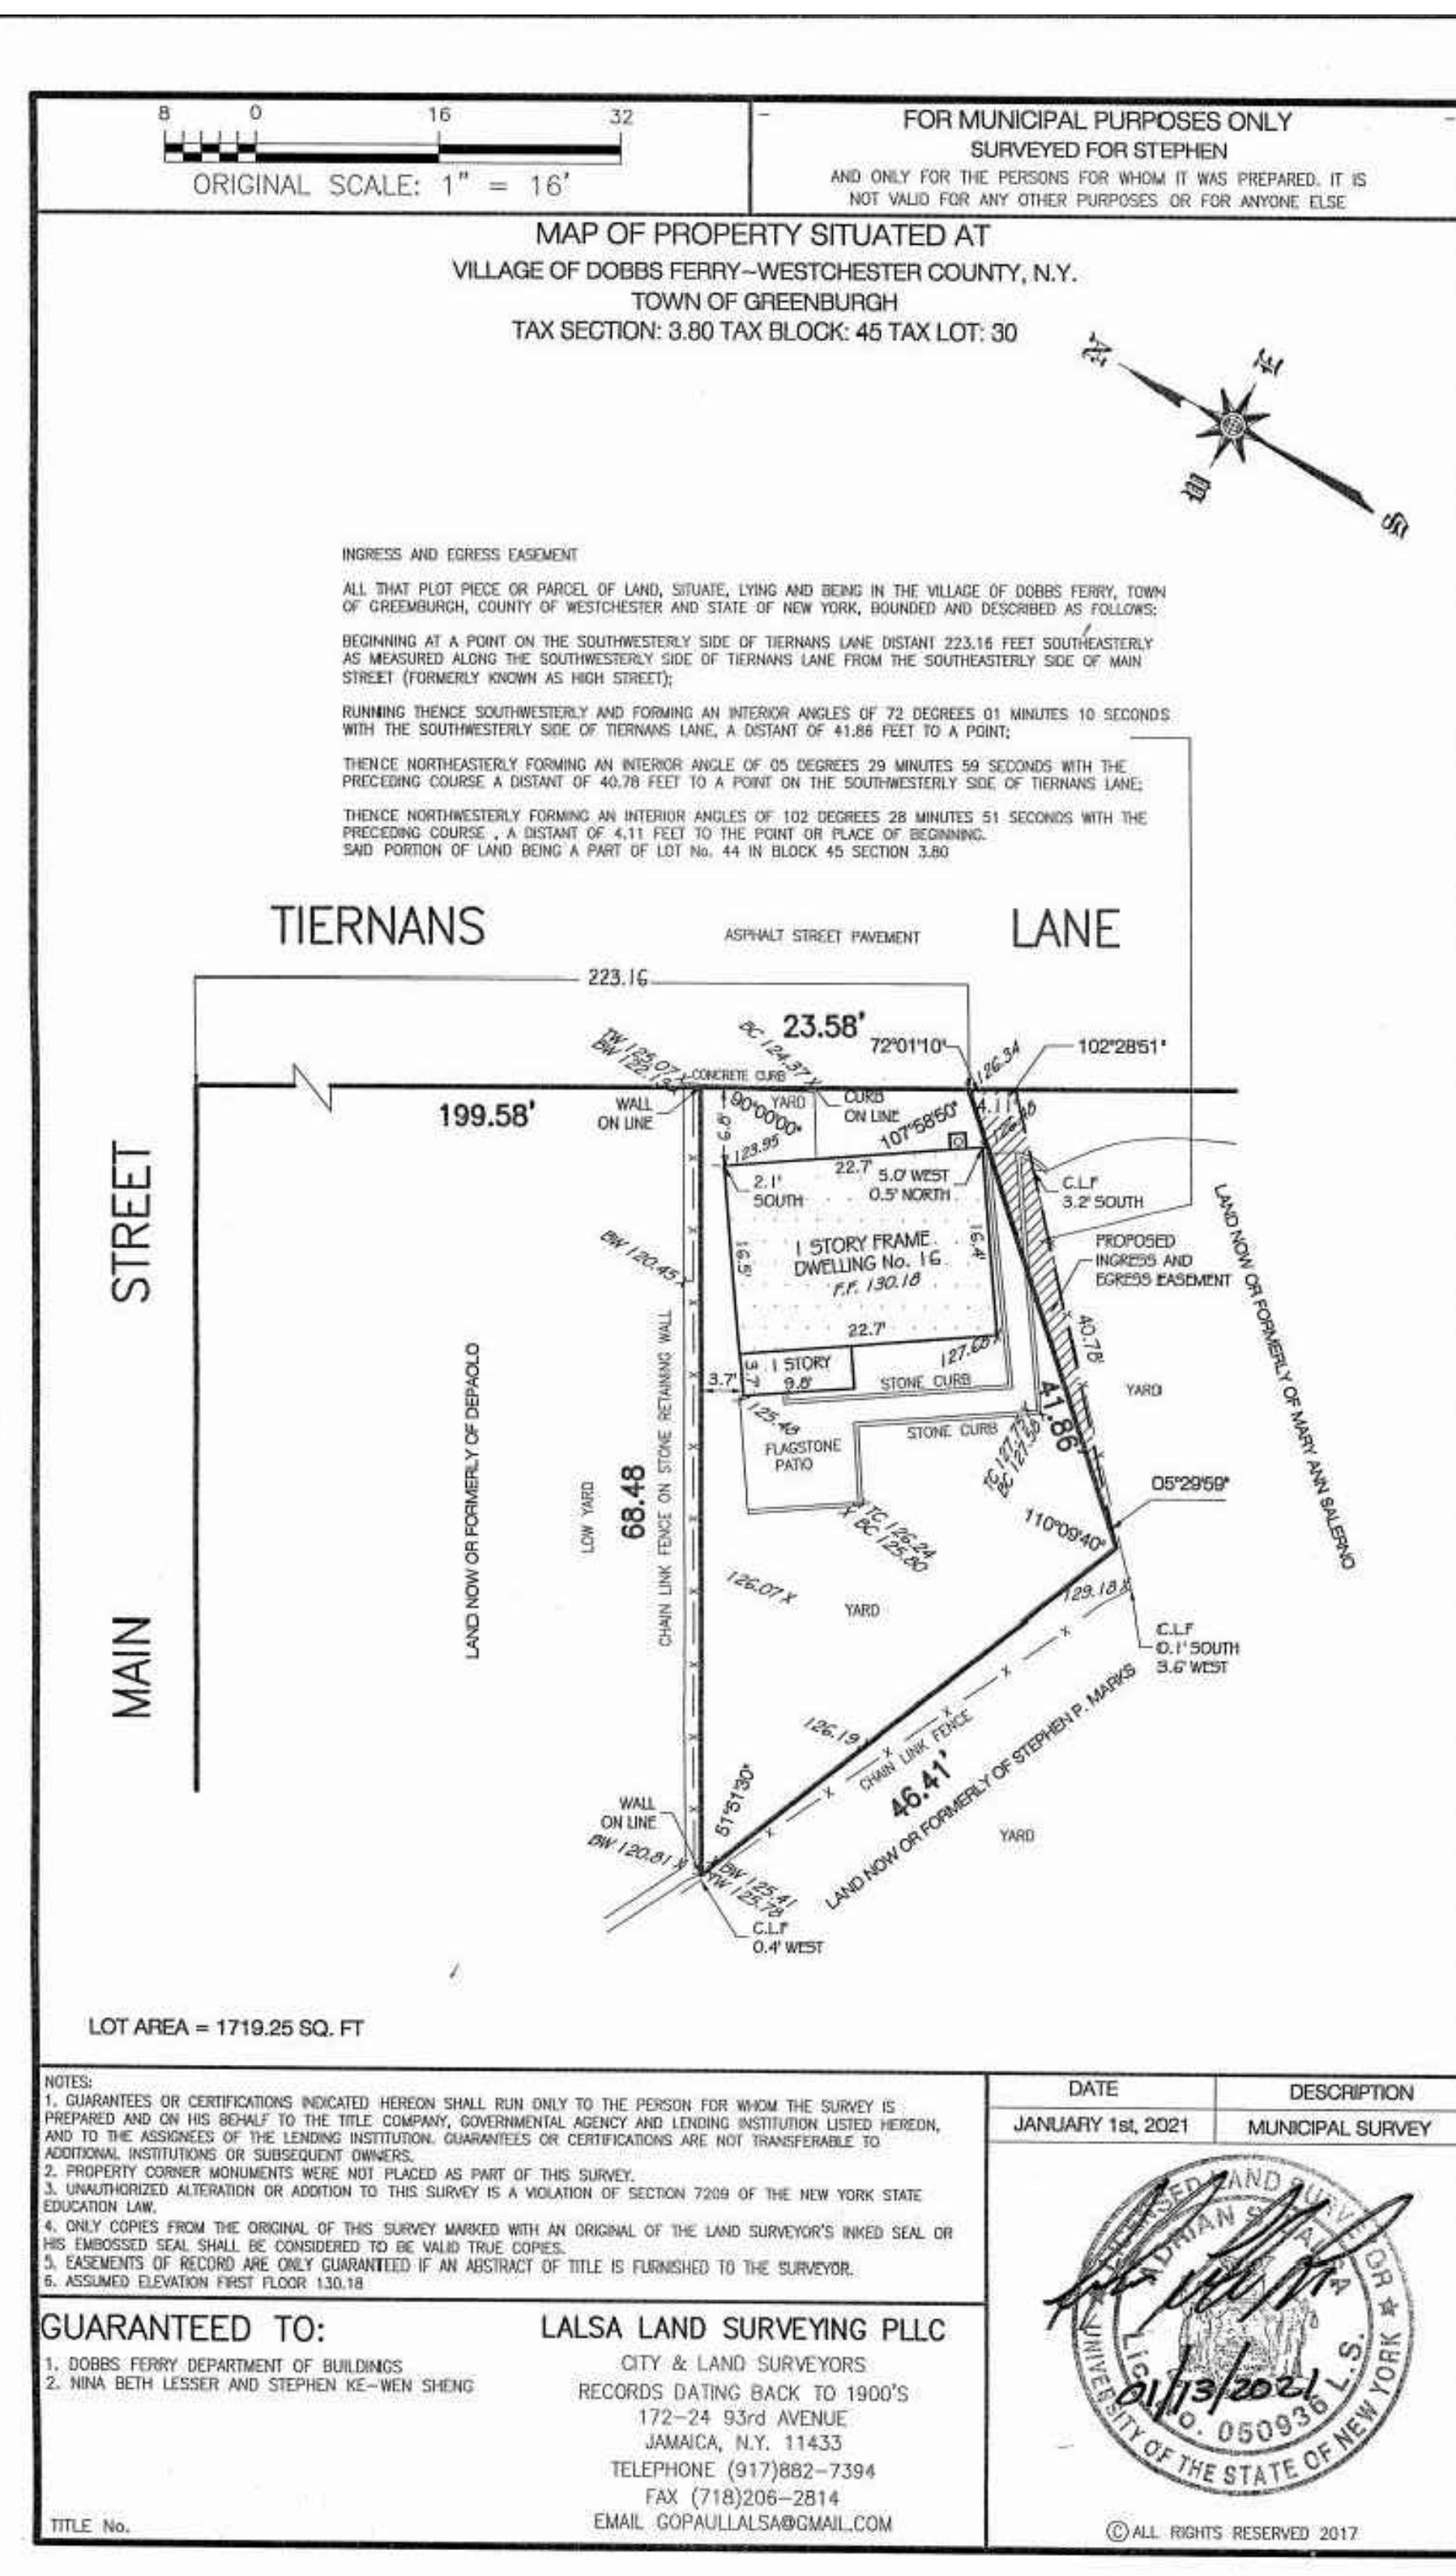

TOPOGRAPHICAL SURVEY

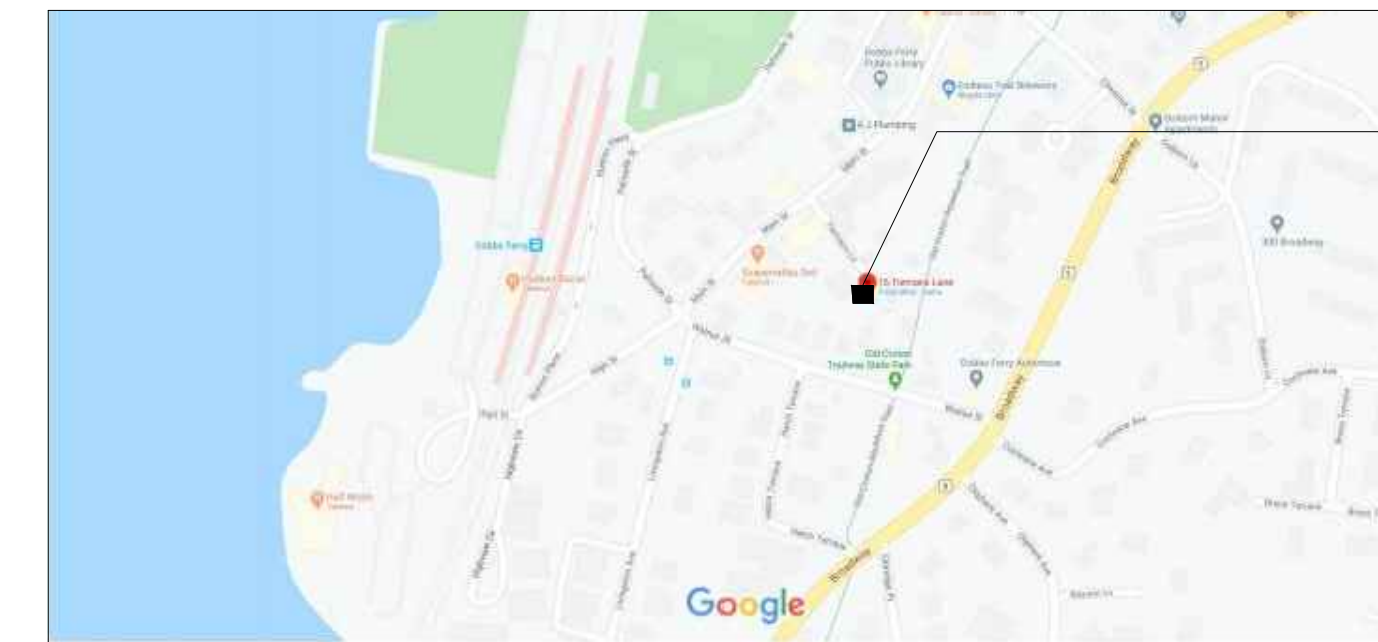

SITE PLAN

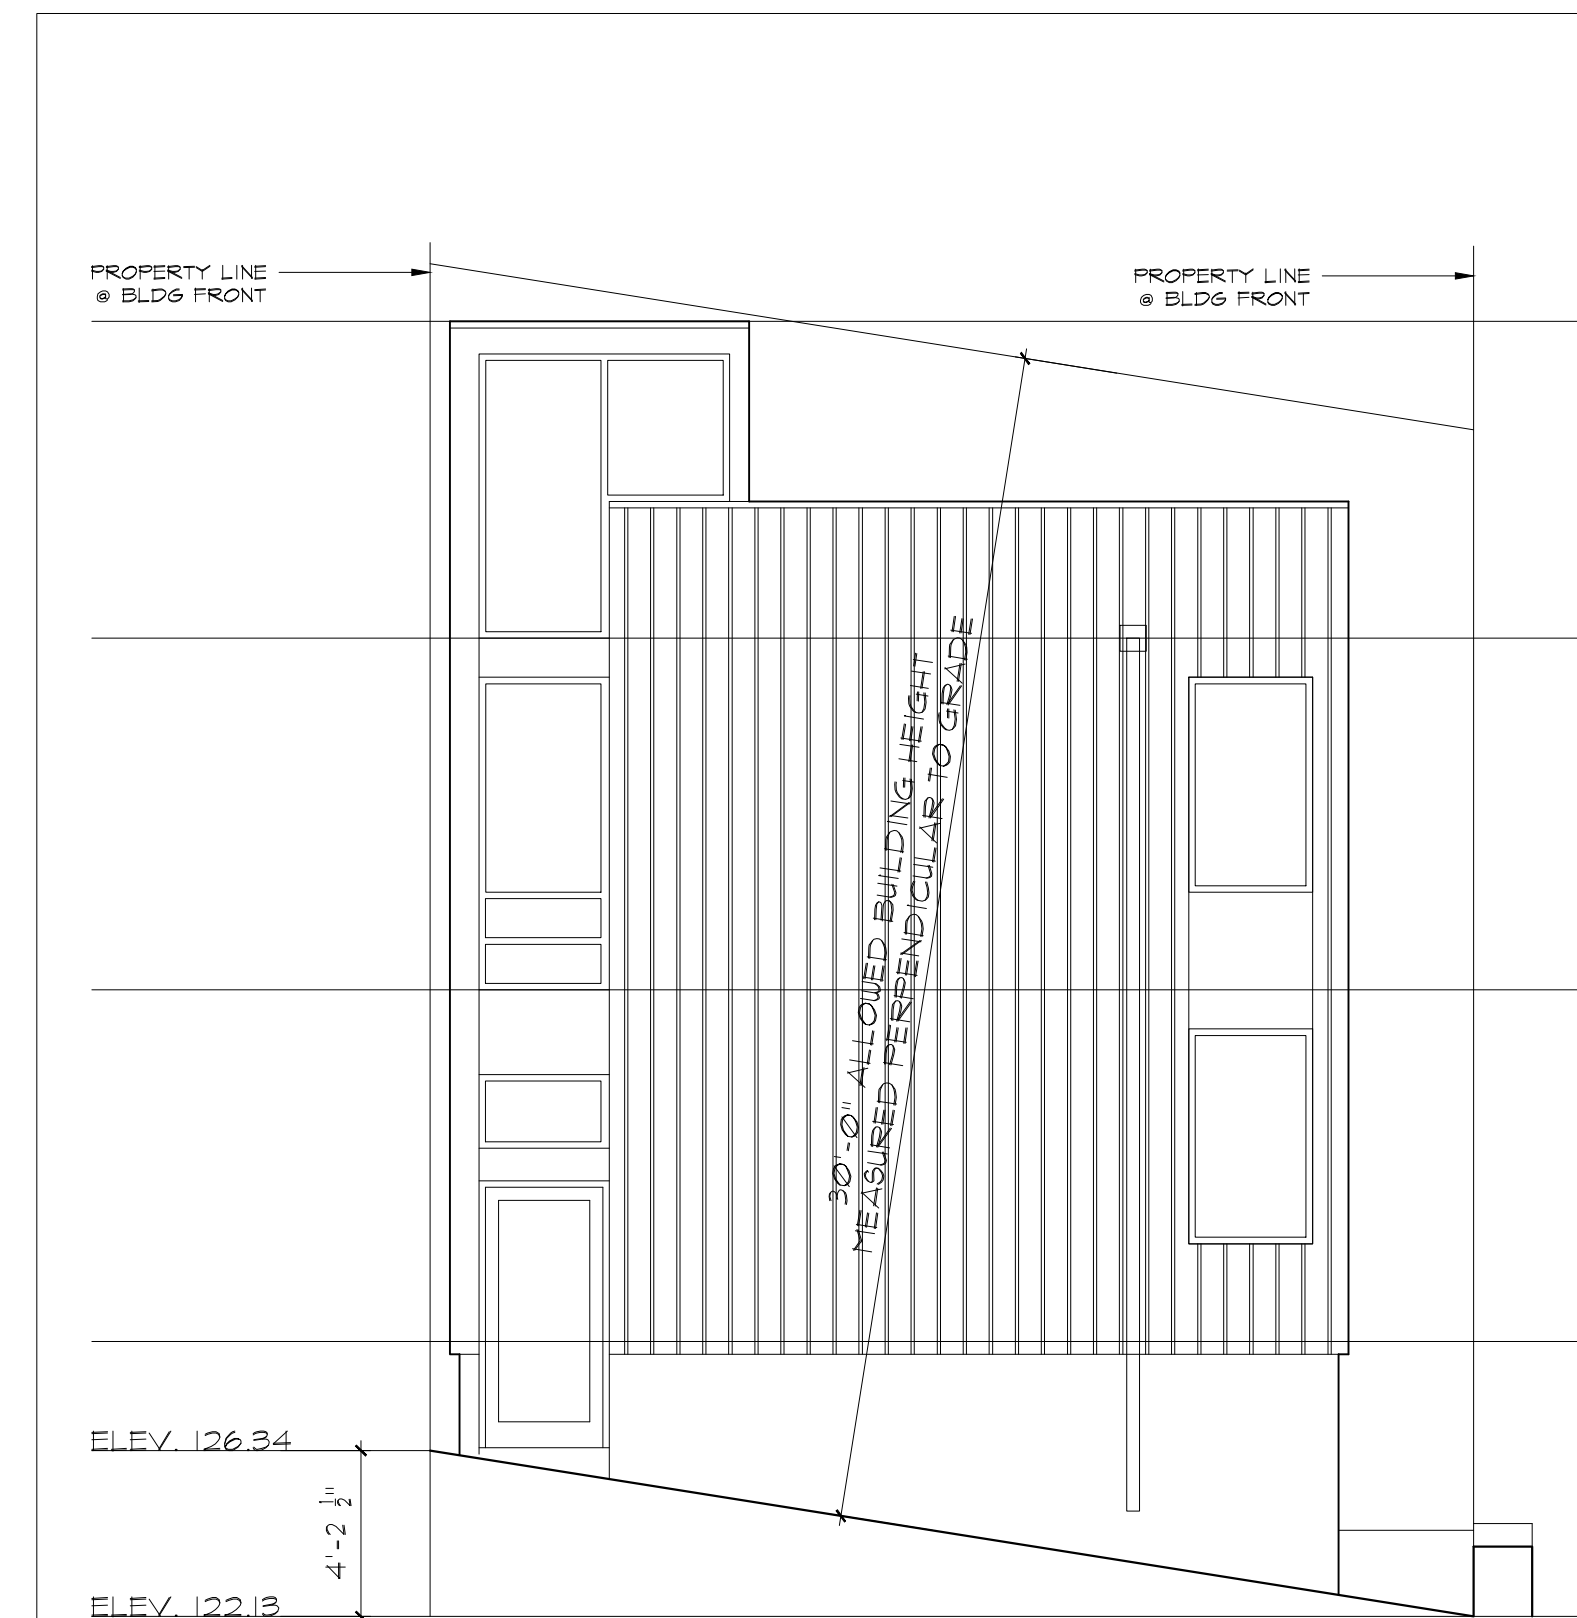

HEIGHT FROM GRADE DIAGRAM (NTS)

Nina Lesser, RA, LEED AP

SITE

shengandless@gmail.com

HOUSE RENOVATION


16 Tiernans Lane
Dobbs Ferry, NY 10522

Notes :

1. Figured dimensions are to be taken in preference to scaled. All dimensions should be checked by the contractors, and any discrepancies should be referred to the architect before the work commences on site. Do not scale drawing.
2. All 't.b.c.' dimension to be confirmed by the contractor as correct to the architect. All 'E'X' dimension to match existing.
3. All works to be prepared as shop drawings by the contractor for approval by the architect before the works commence on site.
4. All works by contractor unless otherwise noted.

Consultants

SITE SURVEYS, SITE PLAN HEIGHT FROM GRADE DIAGRAM

Revision	Date
Issue for Plan Check	05 DEC 2020
 Response to DF Plan Check Comments	19 JAN 2021
Issue for Zoning Board Approval	05 MAR 2021

Scale:	NTS	Date:	201205
Drawn by:	NL	Checked by:	NL

Drawing number	Rev. number
----------------	-------------

A001

ISSUE FOR PERMIT

© All designs are the sole property of Nina Lesser, RA, LEED AP. No part of this schedule / drawing may be reproduced in any form or by any means without the written permission from Nina Lesser, RA, LEED AP.