



VILLAGE OF DOBBS FERRY BOARD OF TRUSTEES AGENDA

MEETING DATE: SEPTEMBER 22, 2020
AGENDA ITEM SECTION: MATTERS REQUIRING ACTION
AGENDA ITEM NO. : 2
AGENDA ITEM: CONSIDER A MOTION TO REFER SITE PLAN FOR 398 ASHFORD AVENUE TO THE PLANNING BOARD
ITEM BACKUP DOCUMENTATION: 1. 398 ASHFORD AVENUE PROPOSED SITE PLAN A1.1

ITEM BACKUP DOCUMENTATION:

1. 398 ASHFORD AVENUE PROPOSED SITE PLAN A1.1

chadha + associates
architecture + interiors + design



201 WEST HONORE STREET, SUITE 200, OCEANO LUNGS, 07090
732.322.2292 | www.chadhaassociates.com | 732.322.2294

CLIENT

ASHFORD DOBBS LLC

56 Main Street
Hudson, NY 10705

PROJECT

**398 ASHFORD
RESIDENTIAL BUILDING**

DOBBS FERRY, NY 10522

ISSUED FOR

01 ISSUED FOR PERMIT 09/19/20
NO. DESCRIPTION DATE




SHEET TITLE

**PROPOSED
SITE PLAN**

SHEET NO.

A1.1

C-A-008 NO. 5421-01

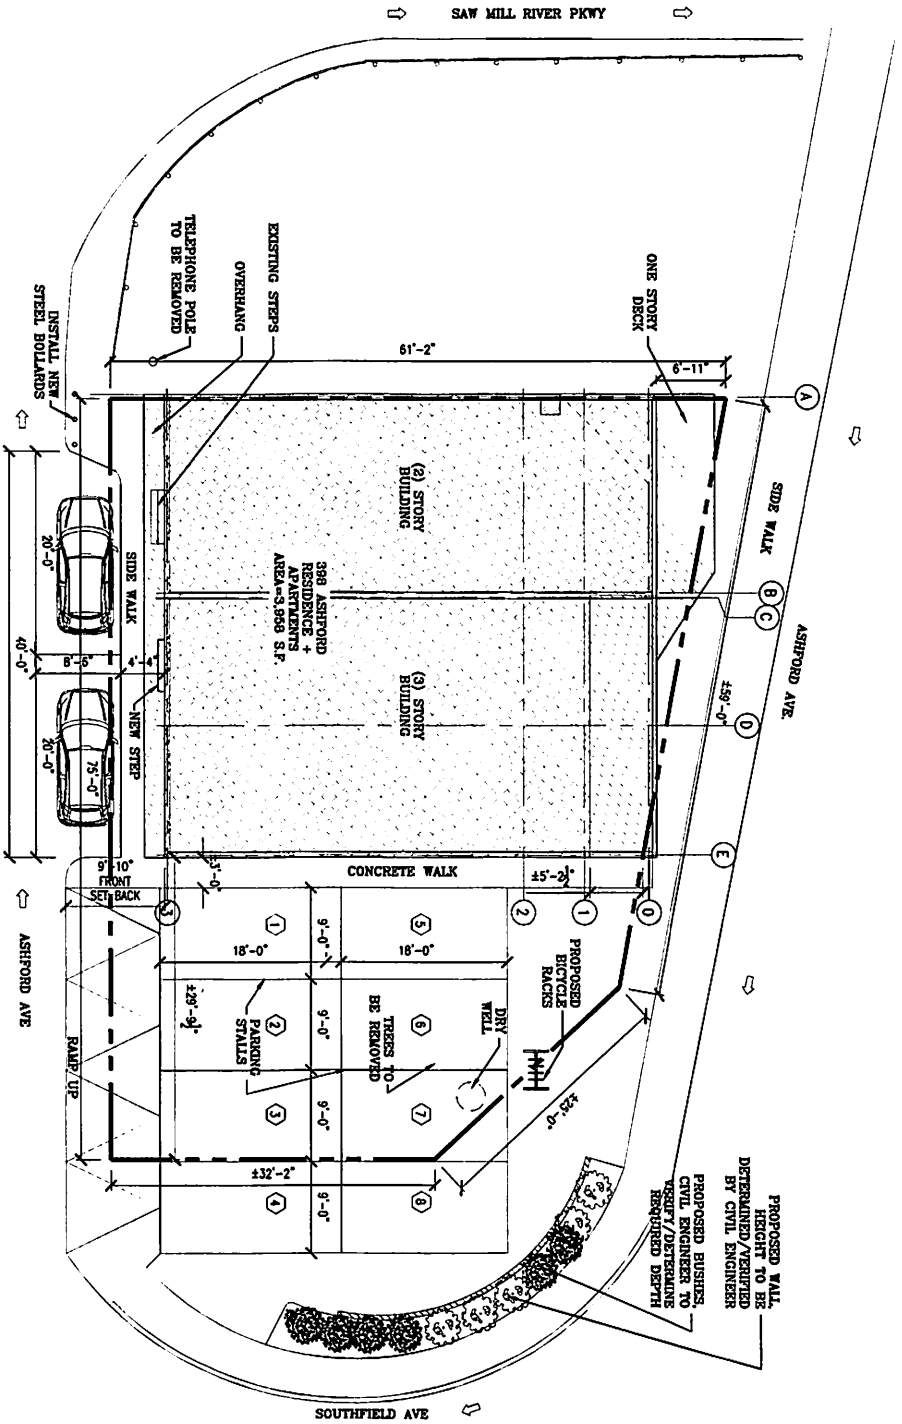

PROPOSED SITE PLAN
SCALE: 1/8" = 1'-0"
SCALE: 3/32" = 1'-0"