


1 Landscape Plan
Scale: 3/32" = 1'-0"

2 Lighting Schedule & Detail

LIGHTING FIXTURES BY OWNER,
PROVIDE INSTALLATION AND COORDINATION ONLY.


COUNT	SYMBOL	DESCRIPTION
11	L-1	EXTERIOR -LED-MINI MICRO/STYLE C-DARK SKY

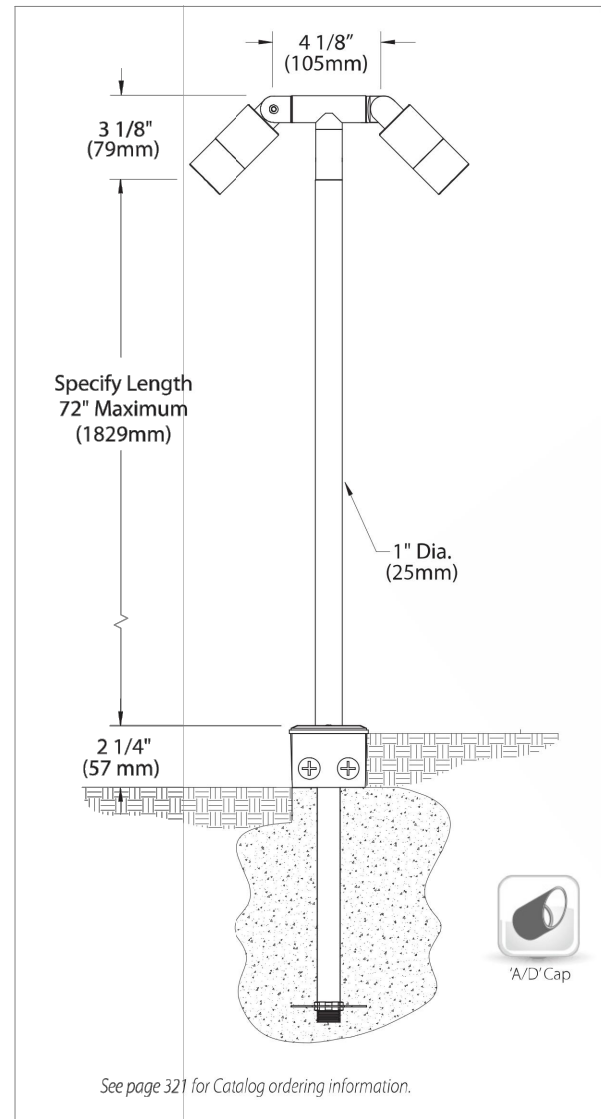

PLANT LIST				
PROPERTY LOCATION: 11 MYRTLE AVENUE, DOBBS FERRY N.Y. BLOCK:17 LOT:11				
ABB.	BOTANICAL NAME	COMMON NAME	SIZE	QUAN.
TREES				
CF	CORNUS FLORIDA	FLOWERING DOGWOOD	7-8' HT.	1
PK	PRUNUS KWANZAN	KWANZAN CHERRY	7-8' HT.	1
SHRUBS				
CA	CLETHRA AL NIFOLIA	SWEET PEPPERBUSH	4-5' HT.	2
IG	ILEX GLABRA	INKBERRY	3-3.5' HT.	6
KL	KAMIA LATIFOLIA	MOUNTAIN LAUREL	4-5' HT.	4
PL	PRUNUS LAUROL CERASUS	OTTO LUYTEN CHERRY LAUREL	4-4.5' HT.	3
RC	RHODODENDRON CATAWBIENSE	BOURSALT, PURPLE	4-5' HT.	2
SJ	SKIMMIA JAPONICA	SKIMMIA JAPONICA	2-2.5' HT.	11

- NOTES:
1. ALL PLANTS TO BE HEALTHY, FULL AND OF A FORM TYPICAL OF THE SPECIES ON PLANTING, AND WARRANTED IN THE SAME CONDITION FOR 2 FULL GROWING SEASONS.
 2. ALL TREES TO HAVE 18" OF TOPSOIL AROUND THE ROOYS, ALL SHRUBS 12".
 3. ALL PLANTS AND PLANT BEDS TO BE MULCHED WITH 2" OF BROWN SHREDDED CEDAR.
 4. WATER ALL PLANTS THOROUGHLY AT PLANTING, AND WEEKLY DURING THE FIRST 2 GROWING SEASONS AS NECESSARY.

3 Typical Planting Details
Scale: NTS

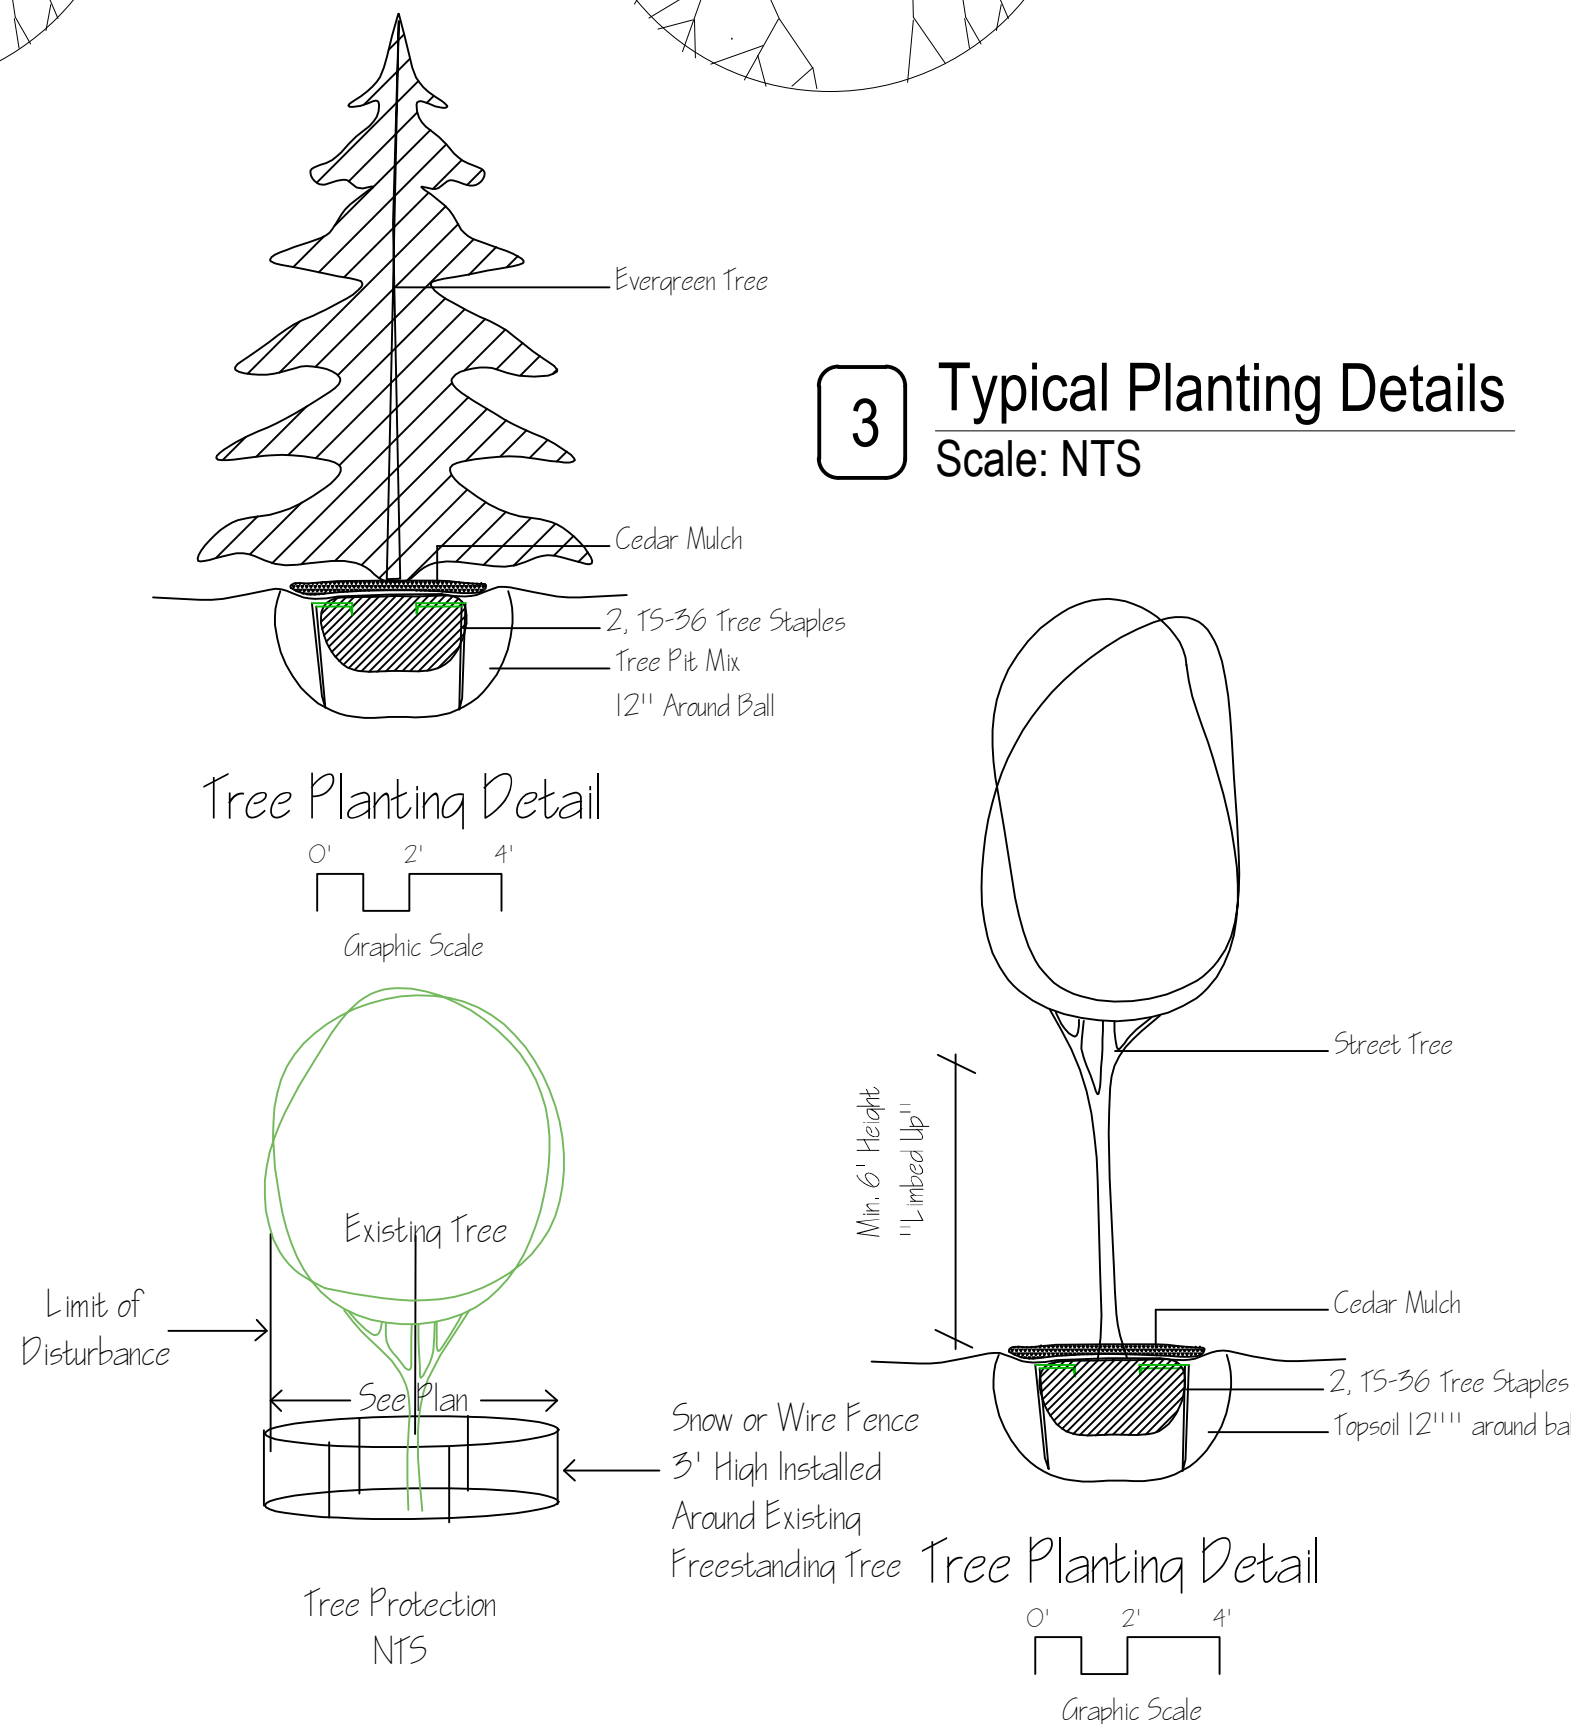

Project Architect:
GS
GREGORY SHARP ARCHITECT, PC
145 PALISADE STREET, SUITE 211
DOBBS FERRY
DIRECT 917 597 1982
INFO@CASEDEVELOPMENT.COM
OWNER'S REP / PROJECT MANAGER

CASE DEVELOPMENT

Case Development Inc
145 PALISADE STREET, SUITE 211
DOBBS FERRY, NY 10522
www.casedevelopment.com
DIRECT 917 597 1982

D.O.B CONSULTANT

LANDSCAPE ARCHITECT


ARBORIST

STRUCTURAL ENGINEER

PROJECT ENGINEER

NOTES

SYMBOL LEGEND	
	Interior Elevation
	See Detail
	Elevation
	Section Cut
	Window Number
	Coordination Tag
	Door Number
	Wall Type
	0.0' Elevation Target
	Revision

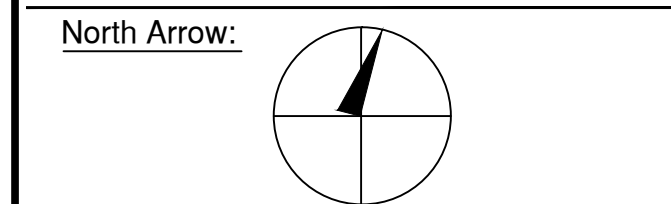

DRAWINGS AND SPECIFICATIONS REPRESENTED AND OR INDICATED HEREBY ARE THE PROPERTY OF CASE DEVELOPMENT, AND ARE NOT TO BE USED, EITHER IN WHOLE OR IN PART, FOR ANY OTHER PROJECTS OR PURPOSES, BY ANY PARTIES OTHER THAN THOSE AUTHORIZED BY CONTRACT, WITHOUT PRIOR WRITTEN AUTHORIZATION FROM CASE DEVELOPMENT.

DRAWING INFORMATION

ISSUED FOR PRE-FILE
ISSUED FOR PRE-FILE
ISSUED FOR PERMIT

1-14-2020

D.O.B. No. -

A Remodelation House located in
Dobbs Ferry, NY developed by:
The Munits Residence

PROJECT:
THE MUNITS RESIDENCE
11 MYRTLE AVENUE,
DOBBS FERRY, NY 10522

LANDSCAPE PLAN

SEAL AND SIGNATURE:	DATE: 6/1/2021
	PROJECT No: MUNITS 2021
	DRAWING BY: GS
	CHECK BY:
	DWG No:
	A-011.00
	CADD No:

BSCAN: