



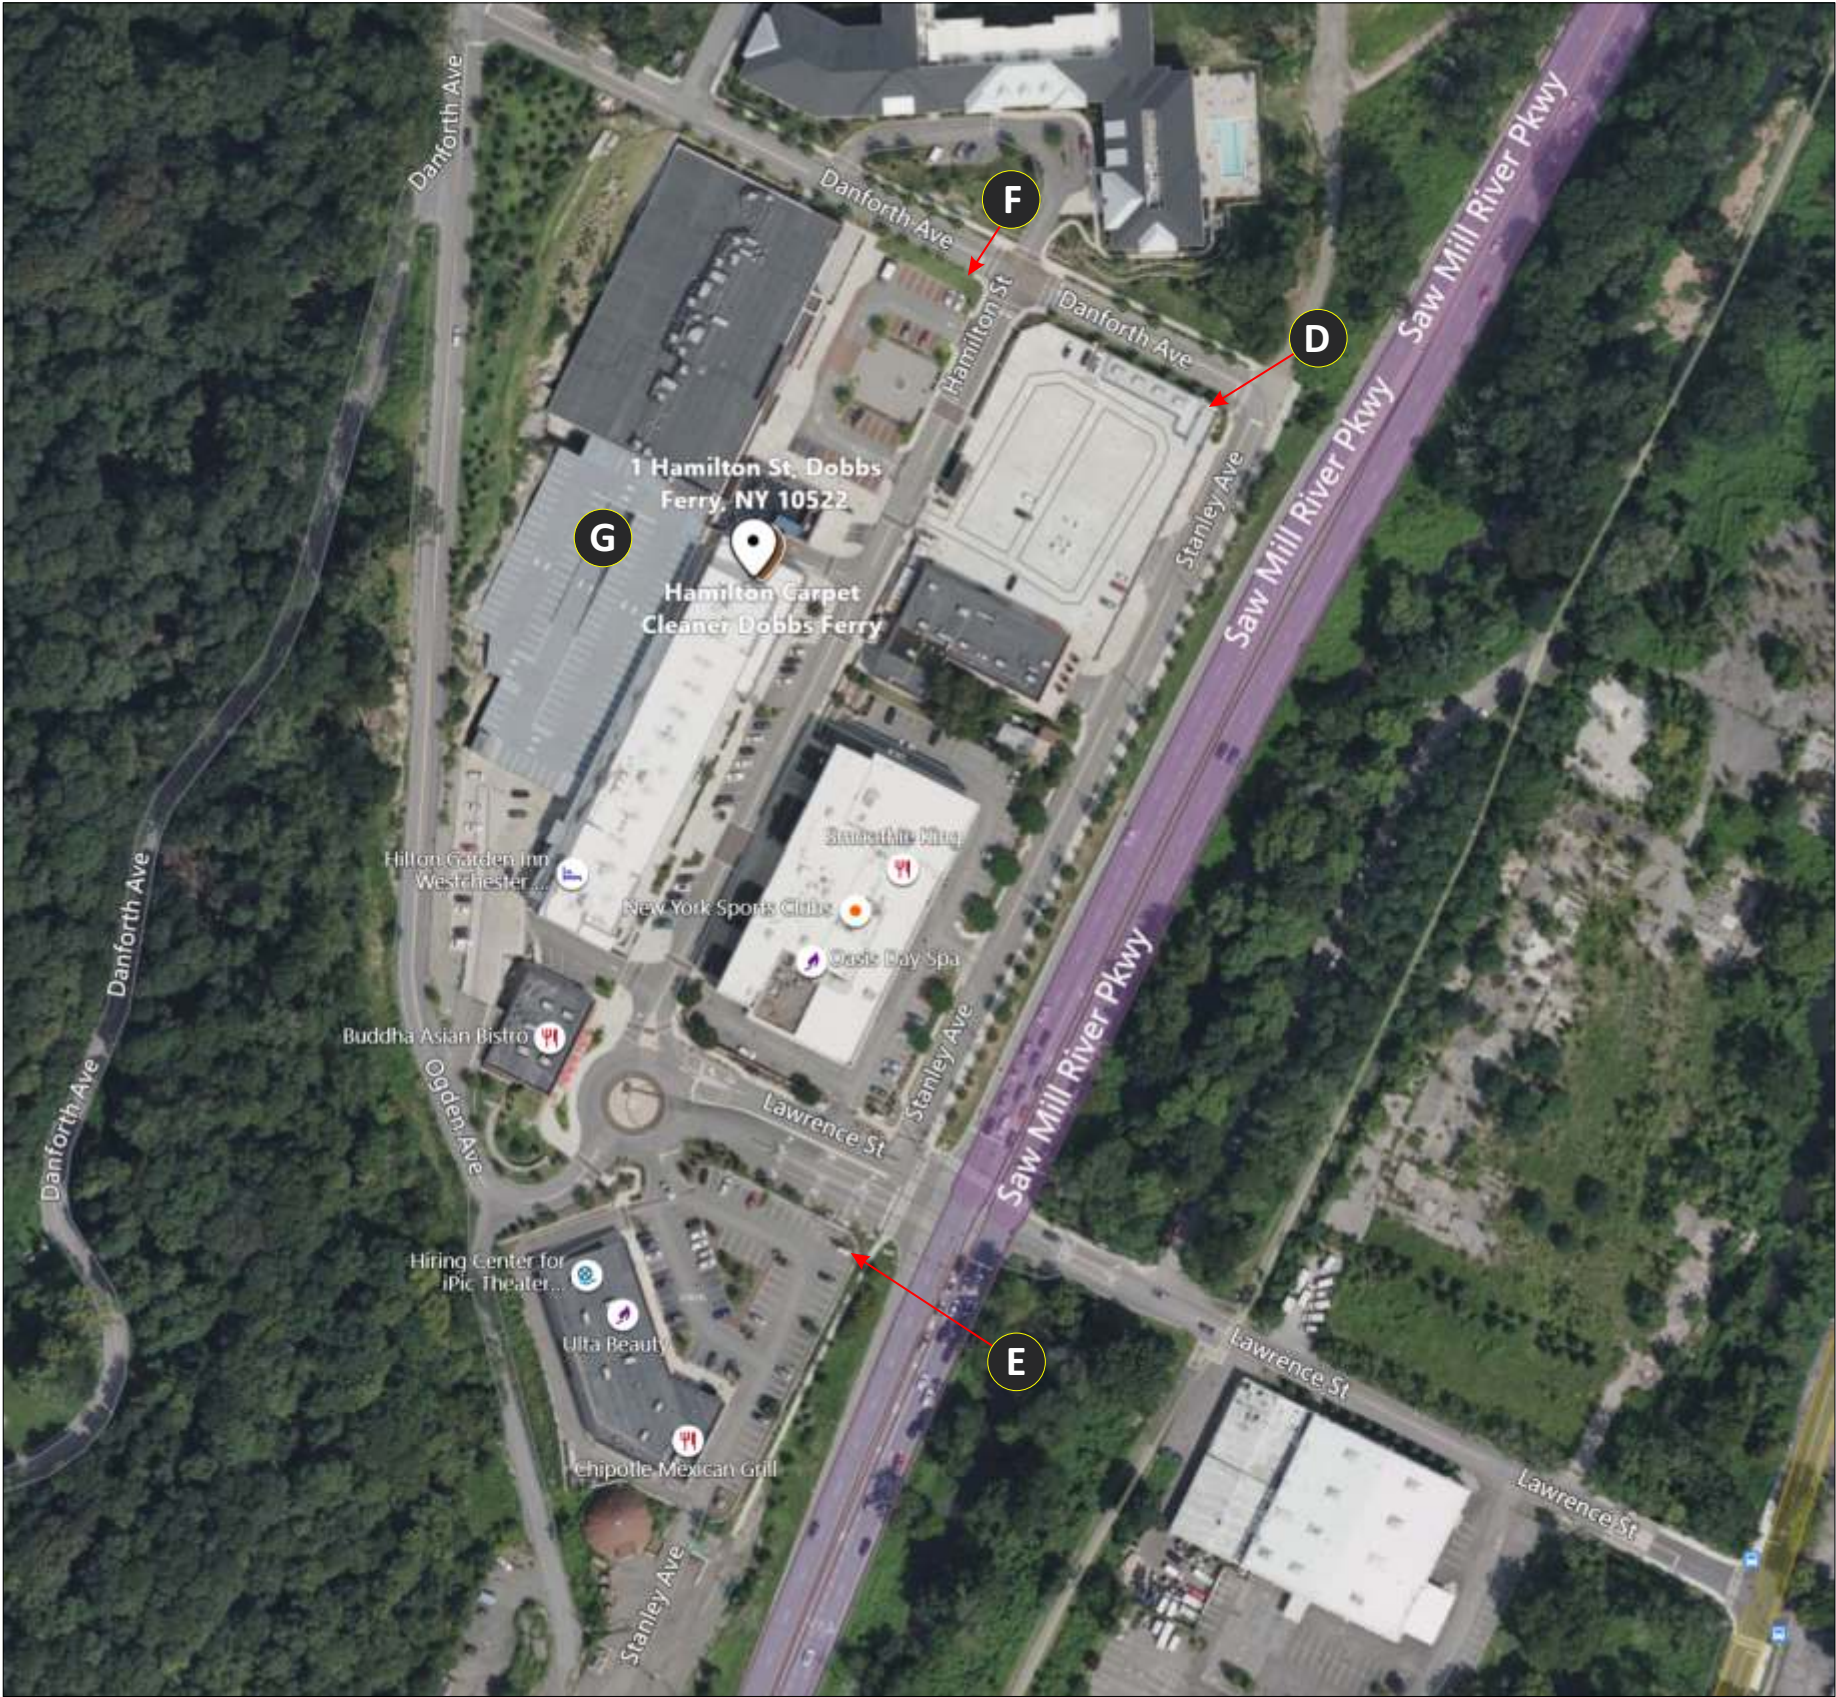

AERIAL SITE PLAN

NOT TO SCALE

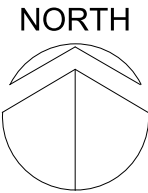

LOOK

DINE-IN CINEMAS

Design #

0629849AR3

Sheet

1 of 6

Client

Look Cinemas VII, LLC

Address

1 Hamilton St.
Dobbs Ferry, NY 10522

Acct. Rep.

DEBBIE MOLTZ

Coordinator

JUSTIN BARNABEE

Designer

JOEL GONZALES

Date

8/19/2021

Approval / Date

Client

Sales

Estimating

Art

Engineering

Landlord

Revision/Date

R1(8/25/21)JGZ: Revise per customer notes.
R2(8/30/21)JGZ: Checking code.
R3(9/21)JGZ: Remove blade sign - add SF to sign A

CHANDLER

SIGNS

chandlersigns.com

National Headquarters

14201 Sovereign Road #101
Fort Worth, TX 76155
(214) 902-2000 Fax (214) 902-2044

San Antonio

17319 San Pedro Avenue
Suite 200
San Antonio, TX 78232
(210) 349-3804 Fax (210) 349-8724

Northeast US

2301 River Road, Suite 201
Louisville, KY 40206
(502) 897-9800 Cell (502) 554-2575

Georgia

111 Woodstone Place
Dawsonville, GA 30534
(678) 725-8852 Fax (210) 349-8724

South Texas

PO BOX 125 206 Doral Drive
Portland, TX 78374
(961) 563-5599 Fax (361) 643-6533

This drawing is the property of
Chandler Signs, LLC
All rights to its use for reproduction
are reserved by Chandler Signs, LLC

FINAL ELECTRICAL
CONNECTION BY
CUSTOMER

UL

THIS SIGN IS INTENDED TO BE INSTALLED
IN ACCORDANCE WITH ARTICLE 600 OF THE
NATIONAL ELECTRICAL CODE AND/OR OTHER
APPLICABLE LOCAL CODES. THIS INCLUDES
PROPER GROUNDING & BONDING OF THE SIGN.
SIGN WILL BEAR UL LABEL(S).

D E

TENANT PENALS - 2 MONUMENTS


SCALE 1/2"=1'-0"

FOUR TOTAL (2 PER SIGN) REQUIRED - MANUFACTURE AND APPLY

SQ. FT.: 13.38 EA.

- 1
- .080 ALUM. FACES ROUTED OUT SHO-THRU COPY BACKED UP WITH #7328 WHITE ACRYLIC AND TRANSLUCENT GREEN VINYL TO MATCH PMS 355C GREEN
- 2
- BLACK

PREVIOUS WO FOR THIS LOCATION: 0614052 “IPIC”

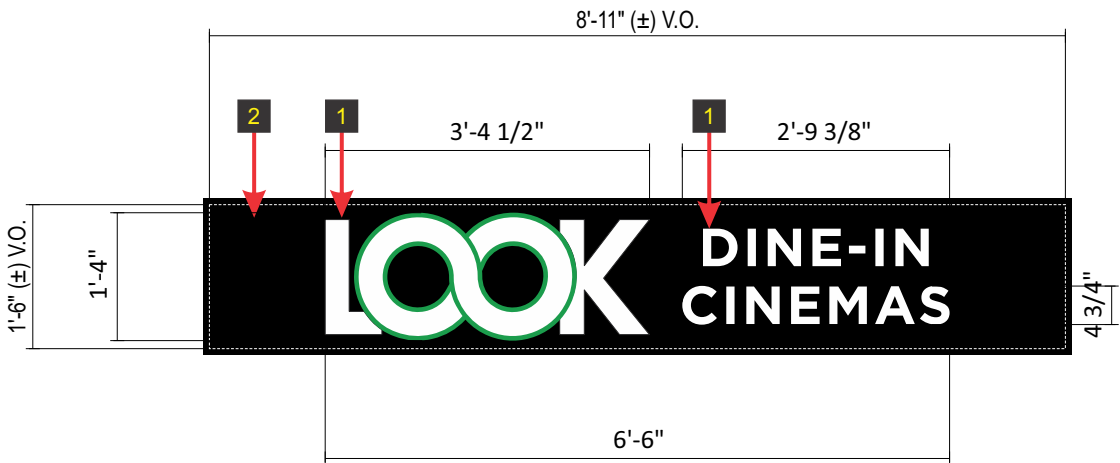

CONSTRUCTION REFERENCE

- ①
- Two single-faced aluminum cabinets with
- ②
- Internal LED illumination
- ④
- .080" aluminum faces for future stencil-cut graphics
- ⑦
- Aluminum tube adornments



EXISTING



PROPOSED



EXISTING



PROPOSED



Design #

0629849AR3

Sheet

4 of 6

Client

Look Cinemas VII, LLC

Address

1 Hamilton St.
Dobbs Ferry, NY 10522

Acct. Rep.
Coordinator

DEBBIE MOLTZ
JUSTIN BARNABEE

Designer

JOEL GONZALES

Date

8/19/2021

Approval / Date

Client

Sales

Estimating

Art

Engineering

Landlord

Revision/Date

R1(8/25/21)JGZ: Revise per customer notes.
R2(8/30/21)JGZ: Checking code.
R3(9/21)JGZ: Remove blade sign - add SF to sign A

CHANDLER SIGNS

chandler signs.com

National Headquarters

14201 Sovereign Road #101
Fort Worth, TX 76155
(214) 902-2000 Fax (214) 902-2044

San Antonio

17319 San Pedro Avenue
Suite 200
San Antonio, TX 78232
(210) 349-3804 Fax (210) 349-8724

Northeast US

2301 River Road, Suite 201
Louisville, KY 40206
(502) 897-9800 Cell (502) 554-2575

Georgia

111 Woodstone Place
Dawsonville, GA 30534
(678) 725-8852 Fax (210) 349-8724

South Texas

PO BOX 125 206 Doral Drive
Portland, TX 78374
(961) 563-5999 Fax (361) 643-6533

This drawing is the property of
Chandler Signs, LLC
All rights to its use for reproduction
are reserved by Chandler Signs, LLC

FINAL ELECTRICAL
CONNECTION BY
CUSTOMER

UL

THIS SIGN IS INTENDED TO BE INSTALLED
IN ACCORDANCE WITH ARTICLE 600 OF THE
NATIONAL ELECTRICAL CODE AND/OR OTHER
APPLICABLE LOCAL CODES. THIS INCLUDES
PROPER GROUNDING & BONDING OF THE SIGN.
SIGN WILL BEAR UL LABEL(S).

F

D/S DIRECTIONAL

SCALE: 1 1/2"=1'-0"

TWO (2) REQUIRED - MANUFACTURE AND INSTALL


REPLACEMENT TENANT PANELS

BACKGROUND COLOR: **BROWN - TBD**

LETTERS: WHITE

GREEN DETAILS: PMS #355C GREEN

SURVEY REQUIRED FOR SIGN TYPE / COLOR / DIMENSIONS / ARROW SIZE

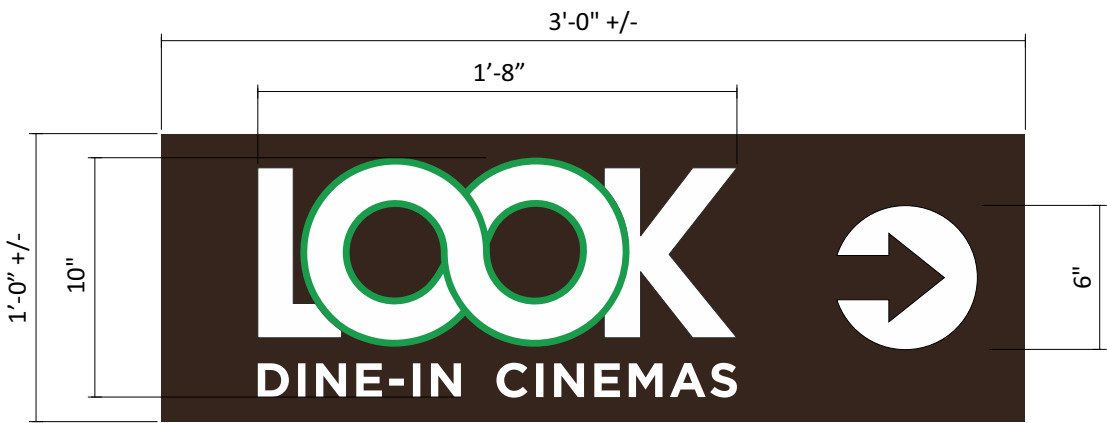

EXISTING



PROPOSED



Design #	
0629849AR3	
Sheet	5 of 6
Client	
Look Cinemas VII, LLC	
Address	
1 Hamilton St. Dobbs Ferry, NY 10522	
Acct. Rep.	DEBBIE MOLTZ
Coordinator	JUSTIN BARNABEE
Designer	JOEL GONZALES
Date	8/19/2021
Approval / Date	
Client	
Sales	
Estimating	
Art	
Engineering	
Landlord	
Revision/Date	
R1(8/25/21)JGZ: Revise per customer notes. R2(8/30/21)JGZ: Checking code. R3(9/9/21)JGZ: Remove blade sign - add SF to sign A	




chandler signs.com	
National Headquarters	14201 Sovereign Road #101 Fort Worth, TX 76155 (214) 902-2000 Fax (214) 902-2044
San Antonio	17319 San Pedro Avenue Suite 200 San Antonio, TX 78232 (210) 349-3804 Fax (210) 349-8724
Northeast US	2301 River Road, Suite 201 Louisville, KY 40206 (502) 897-9800 Cell (502) 554-2575
Georgia	111 Woodstone Place Dawsonville, GA 30534 (678) 725-8852 Fax (210) 349-8724
South Texas	PO BOX 125 206 Doral Drive Portland, TX 78374 (961) 563-5599 Fax (361) 643-6533

This drawing is the property of
Chandler Signs, LLC
All rights to its use for reproduction
are reserved by Chandler Signs, LLC

**FINAL ELECTRICAL
CONNECTION BY
CUSTOMER**

THIS SIGN IS INTENDED TO BE INSTALLED
IN ACCORDANCE WITH ARTICLE 600 OF THE
NATIONAL ELECTRICAL CODE AND/OR OTHER
APPLICABLE LOCAL CODES. THIS INCLUDES
PROPER GROUNDING & BONDING OF THE SIGN.
SIGN WILL BEAR UL LABEL(S).

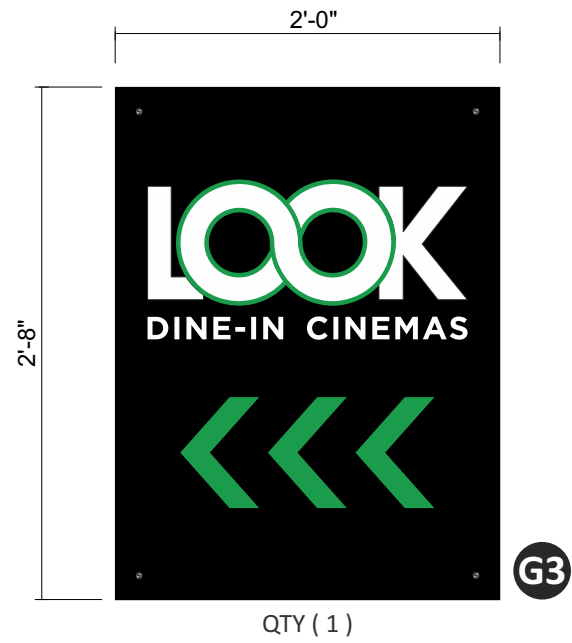


G1 G2 G3 ALUMINUM DIRECTIONAL PANELS SCALE: 1" = 1' - 0"
THREE [3] TOTAL REQUIRED - MANUFACTURE & INSTALL **5.33 SQ. FT.**
S/F NON LIT ALUM. F.C.O. PANEL PAINTED SEMI-GLOSS BLACK
PMS #355C GREEN / WHITE 3M OPAQUE VINYL GRAPHICS APPLIED ON 1ST SURFACE



PROPOSED SIGNAGE SCALE: 3/4" = 1' - 0"



PROPOSED SIGNAGE SCALE: 1" = 1' - 0"

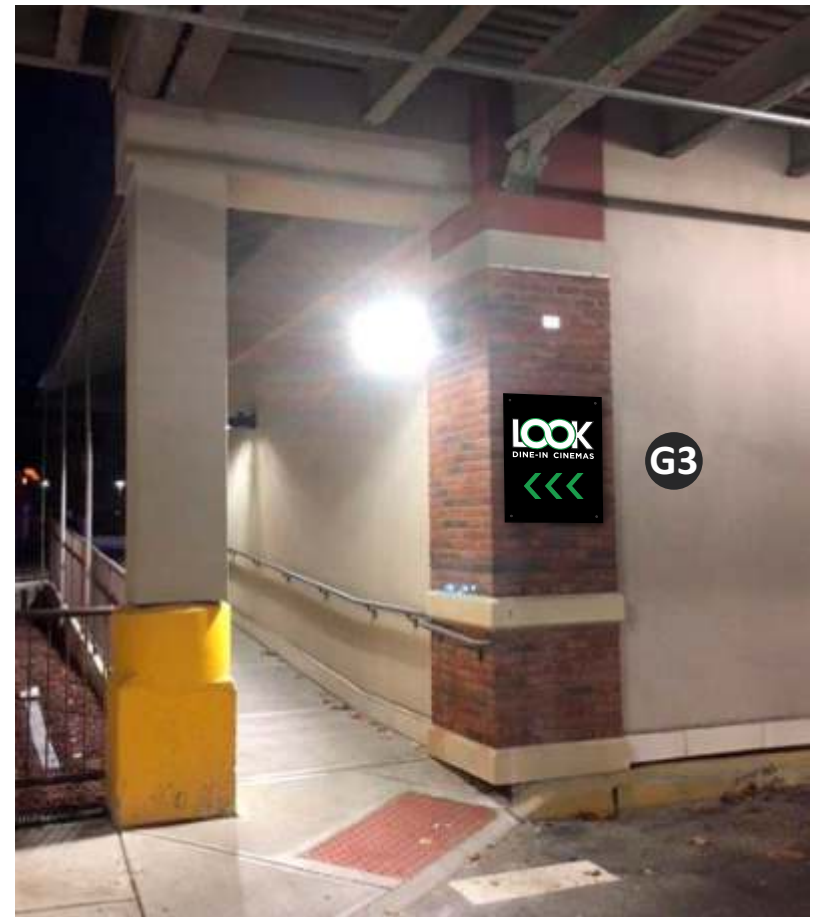

PROPOSED SIGNAGE SCALE: 1/4" = 1' - 0"

LOOK

DINE-IN CINEMAS

Design #	
0629849AR3	
Sheet	6 of 6
Client	
Look Cinemas VII, LLC	
Address	
1 Hamilton St. Dobbs Ferry, NY 10522	
Acct. Rep. Coordinator	DEBBIE MOLTZ JUSTIN BARNABEE
Designer	JOEL GONZALES
Date	8/19/2021
Approval / Date	
Client	
Sales	
Estimating	
Art	
Engineering	
Landlord	
Revision/Date	
R1(8/25/21)JGZ: Revise per customer notes. R2(8/30/21)JGZ: Checking code. R3(9/21/21)JGZ: Remove blade sign - add SF to sign A	

CHANDLER

SIGNS

chandlersigns.com

National Headquarters	14201 Sovereign Road #101 Fort Worth, TX 76155 (214) 902-2000 Fax (214) 902-2044
San Antonio	17319 San Pedro Avenue Suite 200 San Antonio, TX 78232 (210) 349-3804 Fax (210) 349-8724
Northeast US	2301 River Road, Suite 201 Louisville, KY 40206 (502) 897-9800 Cell (502) 554-2575
Georgia	111 Woodstone Place Dawsonville, GA 30534 (678) 725-8852 Fax (210) 349-8724
South Texas	PO BOX 125 206 Doral Drive Portland, TX 78374 (961) 363-5599 Fax (361) 643-6533

This drawing is the property of
Chandler Signs, LLC
All rights to its use for reproduction
are reserved by Chandler Signs, LLC

FINAL ELECTRICAL
CONNECTION BY
CUSTOMER

UL

THIS SIGN IS INTENDED TO BE INSTALLED
IN ACCORDANCE WITH ARTICLE 600 OF THE
NATIONAL ELECTRICAL CODE AND/OR OTHER
APPLICABLE LOCAL CODES. THIS INCLUDES
PROPER GROUNDING & BONDING OF THE SIGN.
SIGN WILL BEAR UL LABEL(S).