

SCALE: SEE LEGEND

<b>Design #</b>	
0632693AR3	
<b>Sheet</b> 1 of 5	
<b>Client</b>	
LOOK CINEMAS VII, LLC	
<b>Address</b>	
1 HAMILTON ST. DOBBS FERRY, NY	
<b>Account Rep.</b>	D MOLTZ
<b>Designer</b>	J HUDDLESTON
<b>Date</b>	06/08/2022
<b>Approval / Date</b>	
<b>Client</b>	
<b>Sales</b>	
<b>Estimating</b>	
<b>Art</b>	
<b>Engineering</b>	
<b>Landlord</b>	

**Revision/Date**

R1(6/16/22)JGZ: Add survey info.  
R2(6/23/22)JGZ: Revise sign colors and move sign B to awning.  
R3(7/7/22)JH: Revise the 's' in Mirabellas to resemble the customer's provided logo as best we can.



<b>National Headquarters</b>	14201 Sovereign Road #101 Fort Worth, TX 76155 (214) 902-2000 Fax (214) 902-2044
<b>San Antonio</b>	17319 San Pedro Avenue Suite 200 San Antonio, TX 78232 (210) 349-3804 Fax (210) 349-8724
<b>Northeast US</b>	2301 River Road, Suite 201 Louisville, KY 40206 (502) 897-9800 Cell (502) 554-2575
<b>Georgia</b>	111 Woodstone Place Dawsonville, GA 30534 (678) 725-8852 Fax (210) 349-8724
<b>South Texas</b>	PO BOX 125 206 Doral Drive Portland, TX 78374 (863) 563-5599 Fax (361) 643-6533

This drawing is the property of Chandler Signs, LLC  
All rights to its use for reproduction are reserved by Chandler Signs, LLC

**FINAL ELECTRICAL CONNECTION BY CUSTOMER**

THIS SIGN IS INTENDED TO BE INSTALLED IN ACCORDANCE WITH ARTICLE 600 OF THE NATIONAL ELECTRICAL CODE AND/OR OTHER APPLICABLE LOCAL CODES. THIS INCLUDES PROPER GROUNDING & BONDING OF THE SIGN. SIGN WILL BEAR UL LABEL(S).



**BUILDING C - EAST ELEVATION** SCALE: 1/8" = 1' - 0"

<b>Design #</b>	
0632693AR3	
<b>Sheet 2 of 5</b>	
<b>Client</b>	
LOOK CINEMAS VII, LLC	
<b>Address</b>	
1 HAMILTON ST. DOBBS FERRY, NY	
<b>Account Rep.</b>	D MOLTZ
<b>Designer</b>	J HUDDLESTON
<b>Date</b>	06/08/2022
<b>Approval / Date</b>	
<b>Client</b>	
<b>Sales</b>	
<b>Estimating</b>	
<b>Art</b>	
<b>Engineering</b>	
<b>Landlord</b>	
<b>Revision/Date</b>	

R1(6/16/22)JGZ: Add survey info.  
R2(6/23/22)JGZ: Revise sign colors and move sign B to awning.  
R3(7/7/22)JH: Revise the 's' in Mirabellas to resemble the customer's provided logo as best we can.





<b>National Headquarters</b>	14201 Sovereign Road #101 Fort Worth, TX 76155 (214) 902-2000 Fax (214) 902-2044
<b>San Antonio</b>	17319 San Pedro Avenue Suite 200 San Antonio, TX 78232 (210) 349-3804 Fax (210) 349-8724
<b>Northeast US</b>	2301 River Road, Suite 201 Louisville, KY 40206 (502) 897-9800 Cell (502) 554-2575
<b>Georgia</b>	111 Woodstone Place Dawsonville, GA 30534 (678) 725-8852 Fax (210) 349-8724
<b>South Texas</b>	PO BOX 125 206 Doral Drive Portland, TX 78374 (361) 563-5599 Fax (361) 643-6533

This drawing is the property of Chandler Signs, LLC  
All rights to its use for reproduction are reserved by Chandler Signs, LLC

**FINAL ELECTRICAL CONNECTION BY CUSTOMER**

THIS SIGN IS INTENDED TO BE INSTALLED IN ACCORDANCE WITH ARTICLE 600 OF THE NATIONAL ELECTRICAL CODE AND/OR OTHER APPLICABLE LOCAL CODES. THIS INCLUDES PROPER GROUNDING & BONDING OF THE SIGN. SIGN WILL BEAR UL LABEL(S).

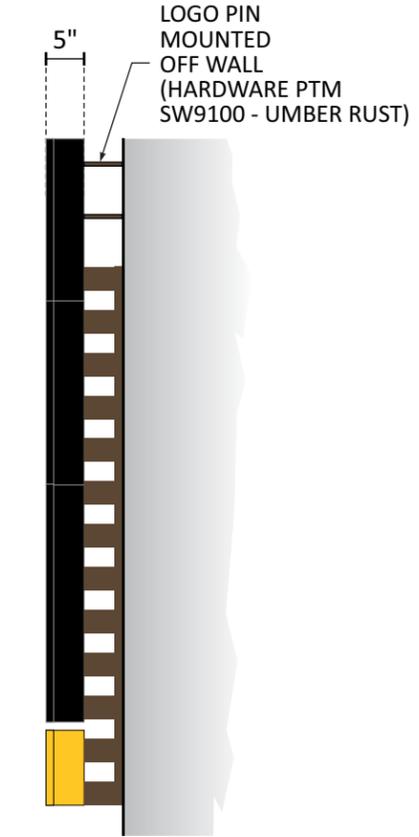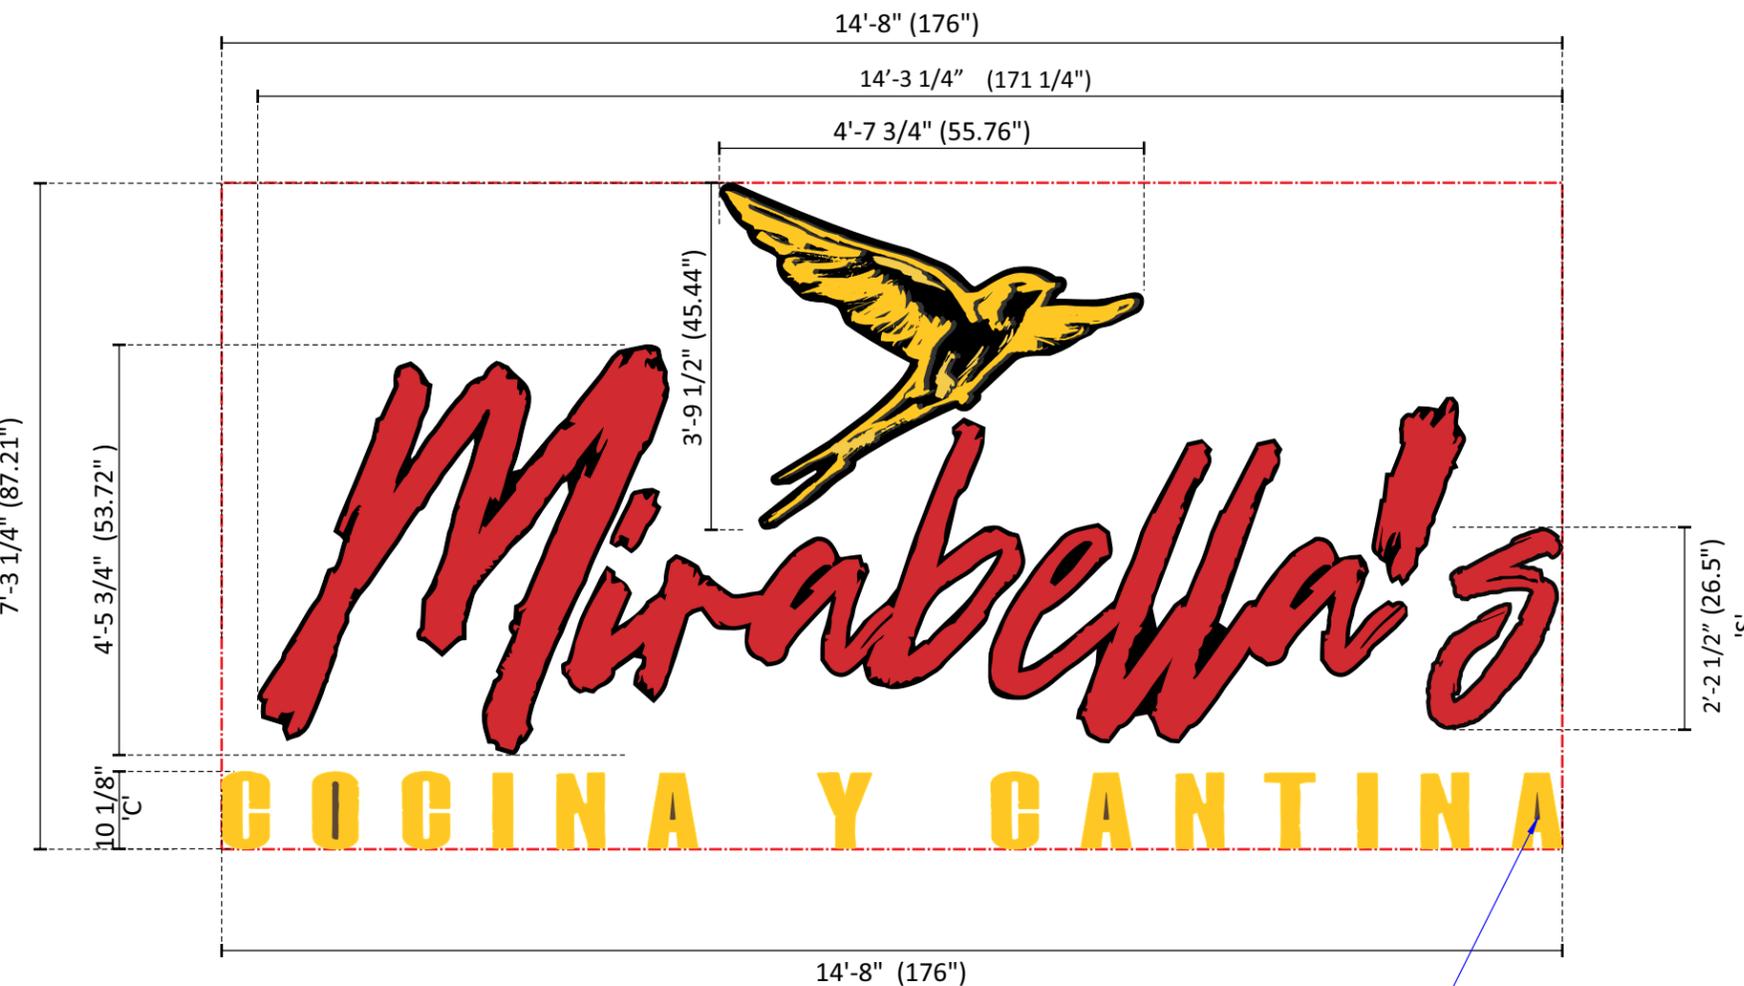

**END VIEW**



<b>Design #</b>	0632693AR3
<b>Sheet</b>	3 of 5
<b>Client</b>	LOOK CINEMAS VII, LLC
<b>Address</b>	1 HAMILTON ST. DOBBS FERRY, NY
<b>Account Rep.</b>	D MOLTZ
<b>Designer</b>	J HUDDLESTON
<b>Date</b>	06/08/2022
<b>Approval / Date</b>	
<b>Client</b>	
<b>Sales</b>	
<b>Estimating</b>	
<b>Art</b>	
<b>Engineering</b>	
<b>Landlord</b>	

**Revision/Date**  
 R1(6/16/22)JGZ: Add survey info.  
 R2(6/23/22)JGZ: Revise sign colors and move sign B to awning.  
 R3(7/7/22)JH: Revise the 's' in Mirabellas to resemble the customer's provided logo as best we can.

**A CHANNEL LETTERS** SCALE: 1/2" = 1' - 0"  
 ONE [1] REQUIRED - MANUFACTURE & INSTALL 106.66 SQ.FT.

**BIRD:**  
 5" DEEP ALUMINUM CHANNEL LETTER CABINET WITH ALUMINUM RETURNS AND BACK. RETURNS TO BE BLACK. 1" BLACK TRIMCAP. PIN MOUNTED TO WALL BEHIND SLATS.

FACE TO BE WHITE ACRYLIC WITH DOUBLE LAYER VINYL GRAPHICS APPLIED 1st. SURFACE. VINYL TO BE DIGITALLY PRINTED TO MATCH CLIENT'S YELLOW (PMS 123C - VERIFY) and DK. GRAY SHADOW (EXACT COLOR TO BE T.B.D.)

**MIRABELLA'S:**  
 5" DEEP ALUMINUM CHANNEL LETTER CABINET WITH ALUMINUM RETURNS AND BACK. RETURNS TO BE BLACK. 1" BLACK TRIMCAP.

FACE TO BE WHITE ACRYLIC WITH VINYL GRAPHICS APPLIED 1st. SURFACE. VINYL TO BE DIGITALLY PRINTED TO MATCH CLIENT'S RED COLOR PMS 711C RED - (VERIFY)

**COCINA Y CANTINA:**  
 5" DEEP ALUMINUM CHANNEL LETTER CABINET WITH ALUMINUM RETURNS AND BACK. RETURNS TO BE PMS 123C YELLOW. 1" PMS 123C TRIMCAP.

FACE TO BE WHITE ACRYLIC WITH 1st SURFACE TRANSLUCENT VINYL TO MATCH PMS 123C YELLOW (VERIFY). LETTER CENTERS IN THE LETTERS 'O' and 'A's TO BE 3635-20B WHITE BLOCKOUT FILM DIGITALLY PRINTED TO MATCH WOOD SLAT BACKGROUND. (COLOR T.B.D.). THEY DO NOT ILLUMINATE AT NIGHT.

ILLUMINATION TO BE 7100K WHITE LED'S w/ REMOTE POWER SUPPLY.

LETTERS AND LOGO MOUNT FLUSH TO EXISTING WOOD SLATS (OR PIN MOUNTED BETWEEN SLATS) ON FACADE USING NON-CORROSIVE HARDWARE SUITABLE FOR WALL CONDITION. HARDWARE PTM SW9100 - UMBER RUST

VINYL BLOCKOUT FILM LETTER CENTERS TO BE DIGITALLY PRINTED TO MATCH WOOD SLAT BACKGROUND. (COLOR T.B.D.)

THIS SIGN REQUIRES ACCESS BEHIND WALL FOR INSTALL & SERVICE OF REMOTE POWER SUPPLIES

GC TO PROVIDE 5/8" FRT PLYWOOD BLOCKING OR SIMILAR BEHIND SIGN AREA



**NIGHT VIEW**



<b>National Headquarters</b>	14201 Sovereign Road #101 Fort Worth, TX 76155 (214) 902-2000 Fax (214) 902-2044
<b>San Antonio</b>	17319 San Pedro Avenue Suite 200 San Antonio, TX 78232 (210) 349-3804 Fax (210) 349-8724
<b>Northeast US</b>	2301 River Road, Suite 201 Louisville, KY 40206 (502) 897-9800 Cell (502) 554-2575
<b>Georgia</b>	111 Woodstone Place Dawsonville, GA 30534 (678) 725-8852 Fax (210) 349-8724
<b>South Texas</b>	PO BOX 125 206 Doral Drive Portland, TX 78374 (863) 563-5399 Fax (361) 643-6533

This drawing is the property of Chandler Signs, LLC. All rights to its use for reproduction are reserved by Chandler Signs, LLC.

**FINAL ELECTRICAL CONNECTION BY CUSTOMER**

