

B

PROPOSED STOREFRONT DESIGN WITH DIMENSIONS

$\frac{3}{8}" = 1'-0"$

RENDERING OF STOREFRONT



A

PROPOSED STOREFRONT DESIGN WITH SIGNAGE




N/A

WINDOW SIGNAGE



1 DIMENSIONS OF VALENCE

SCALE: 1 1/2"=1'-0"

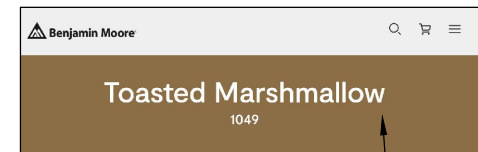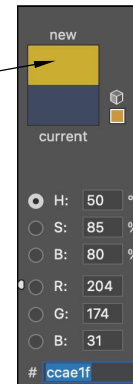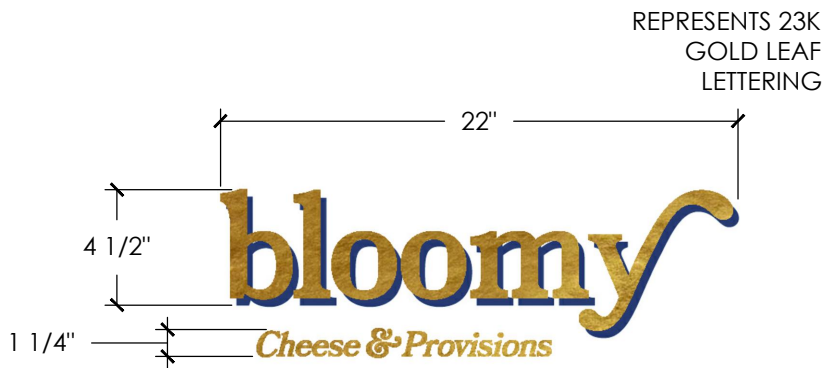

COLOR FOR PAINTED DOOR AND TRIM AT STOREFRONT WINDOW

BACKGROUND FOR VALENCE

2 DIMENSIONS OF DOOR SIGN

SCALE: 1 1/2"=1'-0"




3 PROPOSED COLORS

N/A

4 DIMENSIONS OF ADDRESS NUMBER

SCALE: 1 1/2"=1'-0"


BLADE SIGN

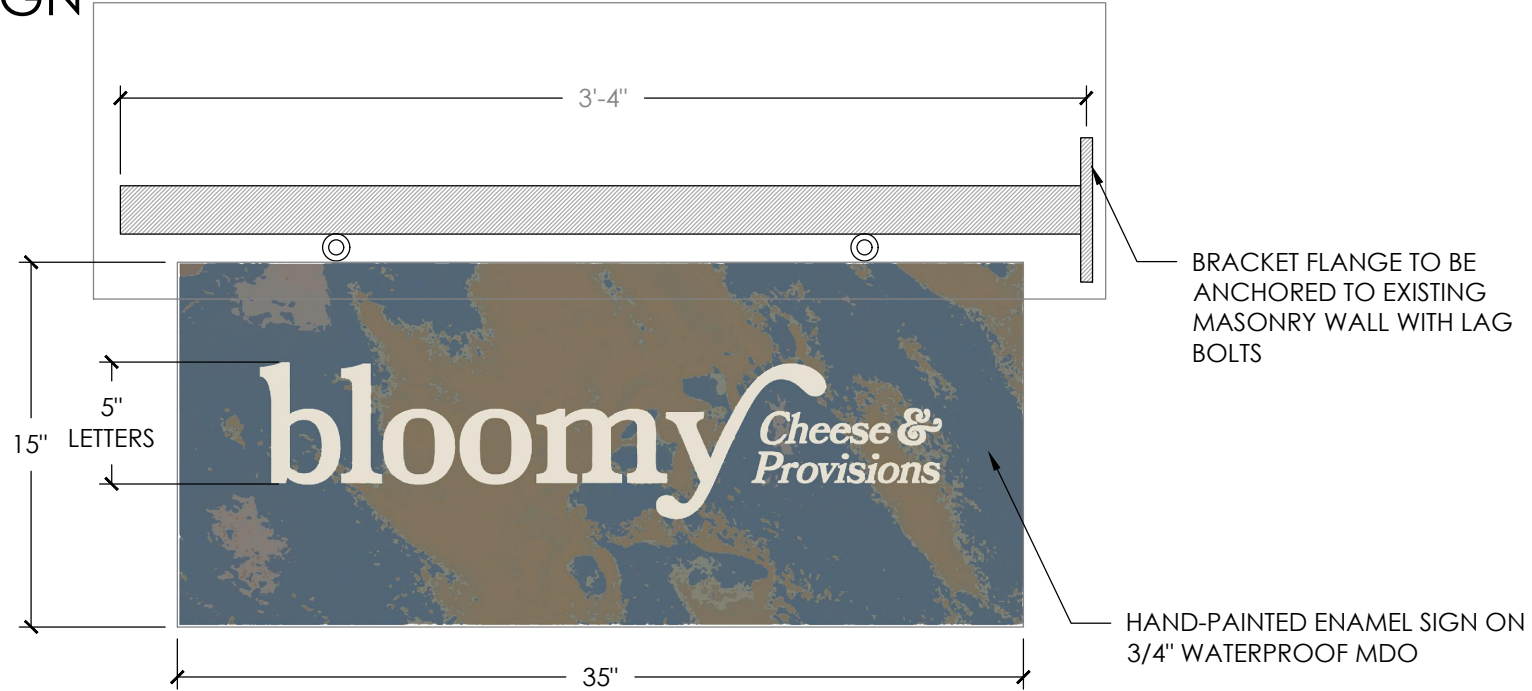

5

PROPOSED COLORS FOR SIGNAGE


1 1/2" - 1'-0"

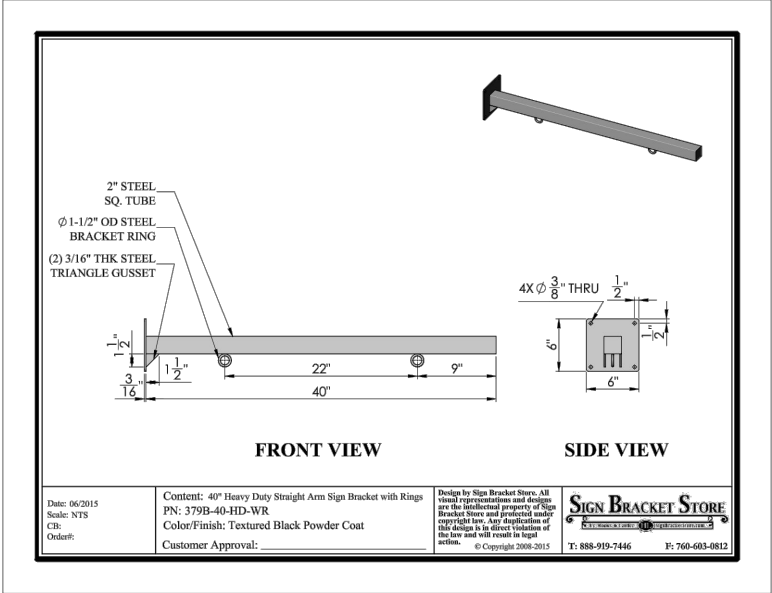

6

DETAILS OF HANGING BRACKET

N/A

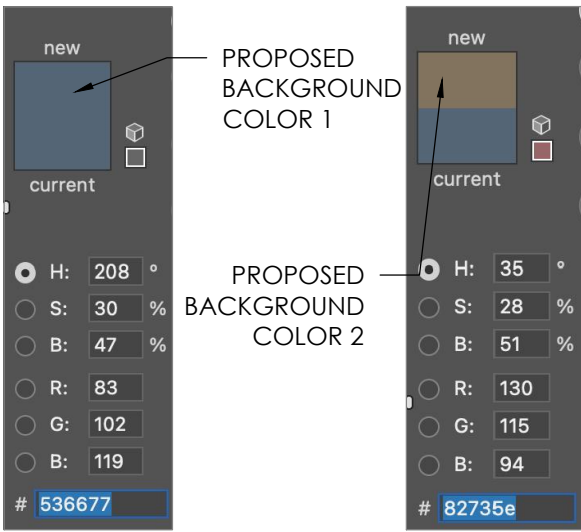

7

COLORS FOR BLADE SIGN

N/A

BUTCHER

3

NOTICE

THIS PROPERTY IS THE
SUBJECT OF AN APPLICATION
BEFORE THE VILLAGE OF
DOBBS FERRY ARCHITECTURAL
AND HISTORIC REVIEW BOARD
FOR MORE INFO
CONTACT THE BUILDING DEPT
914-231-8513



NO
TURN
ON
RED

go greenly
Fat Free Fresh Fruit Frozen Yogurt

go greenly
Fat Free Fresh Fruit Frozen Yogurt

SMOOTHIES
fat free, fresh fruit
frozen yogurt
bubble

SUGAR FREE

NO PARKING
3 AM - 6 AM
MON - WED
FRI - SUN

NO PARKING
COMMERCIAL
LOADING ZONE
7 AM - 6 PM
MON - SAT



NO PARKING
COMMERCIAL
LOADING ZONE
7 AM - 6 PM
MON - SAT

5

BARBER
SHOP & SALON

7

Primp My Paws 914-274-8700

9

Expert Alterations
(Same Day Service)



