

Cocoa Tree Chocolates
Dobbs Ferry

Proposed Signage



404 Willett Avenue
Port Chester NY 10573
Phone: 914-937-6360
FAX: 914-937-0105
www.nysigndesign.com
Email: signs@nysigndesign.com

Project Contact:	Somebody
Drawn By:	Josh Ronish
PM:	na
Date:	6-6-22
Job / Client:	customer

Description

CLIENT ACCEPTANCE

Print Name: _____

Sign Name: _____

Approval Date: _____

Revision Date:

This custom design is the exclusive property of SignDesign & J.C. Awning. All rights to its use and reproduction are reserved.



1 Store Front

COLOR SPEC'S:

HEX #043254
C100 M80 Y40 K35

Primary Color

HEX #88C917
C50 M0 Y100 K0

Secondary Color

THIS PRINTED COLOR RENDERING IS INTENDED TO BETTER APPROXIMATE COLOR HUES AND DISTRIBUTION. BEST EFFORTS HAVE BEEN MADE TO SIMULATE THE ACTUAL COLOR(S). HOWEVER, EXACT COLOR(S) CAN ONLY BE SEEN FROM THE SPECIFIED COLOR SYSTEM'S CHIP OR SAMPLE

Customer and project address and phone

SD
SIGN DESIGN
CREATIVE SIGNAGE DEVELOPMENT



404 Willett Avenue
Port Chester NY 10573
Phone: 914-937-6360
FAX: 914-937-0105
www.nysigndesign.com
Email: signs@nysigndesign.com

Project Contact: **Somebody**

Drawn By: **Josh Ronish**

PM: **na**

Date: **6-6-22**

Job / Client: **customer**

Description

CLIENT ACCEPTANCE



Print Name:

Sign Name:

Approval Date:

Revision Date:

This custom design is the exclusive property of SignDesign & J.C. Awning. All rights to its use and reproduction are reserved.

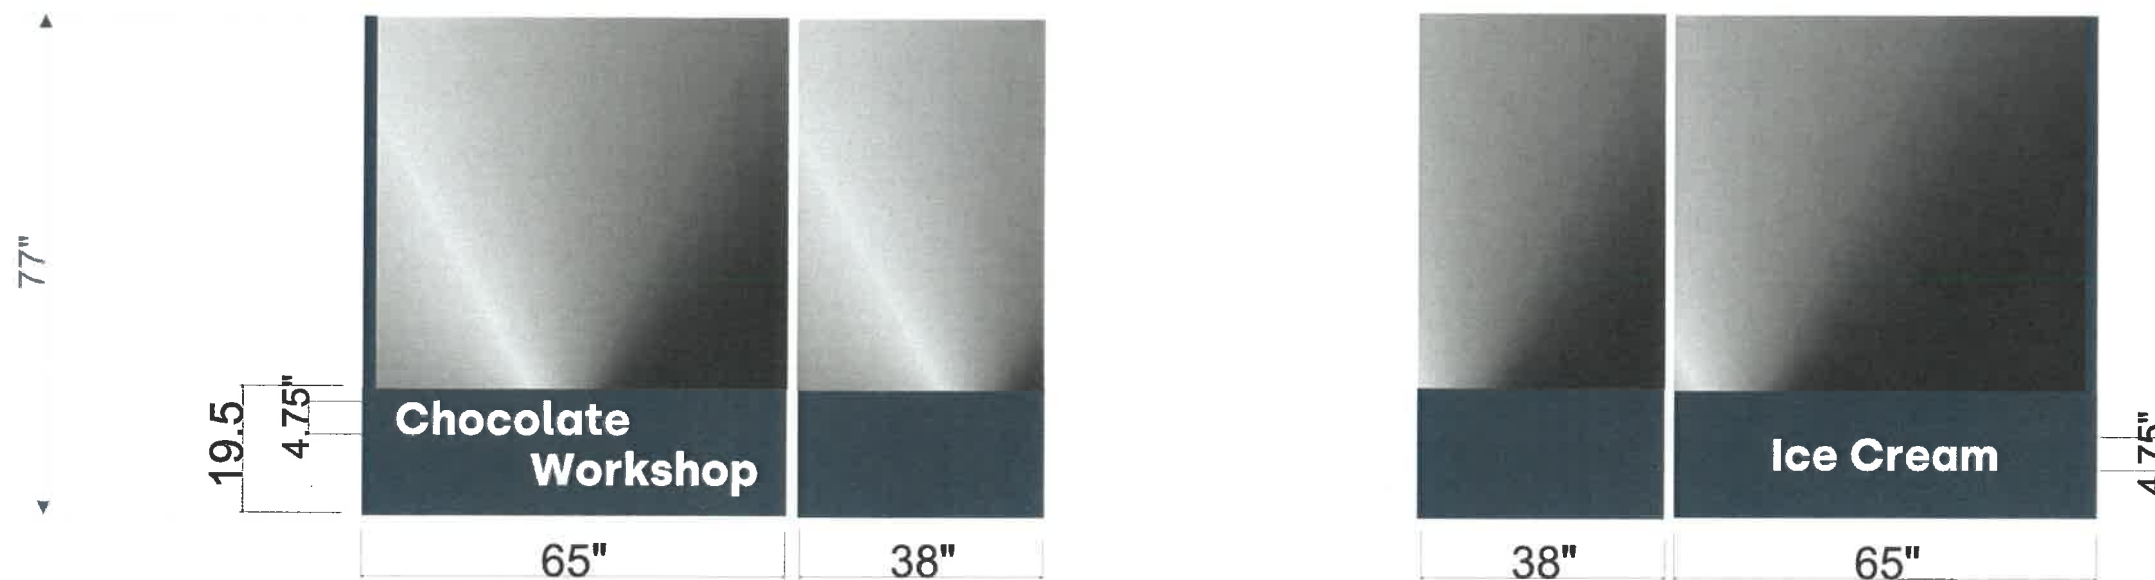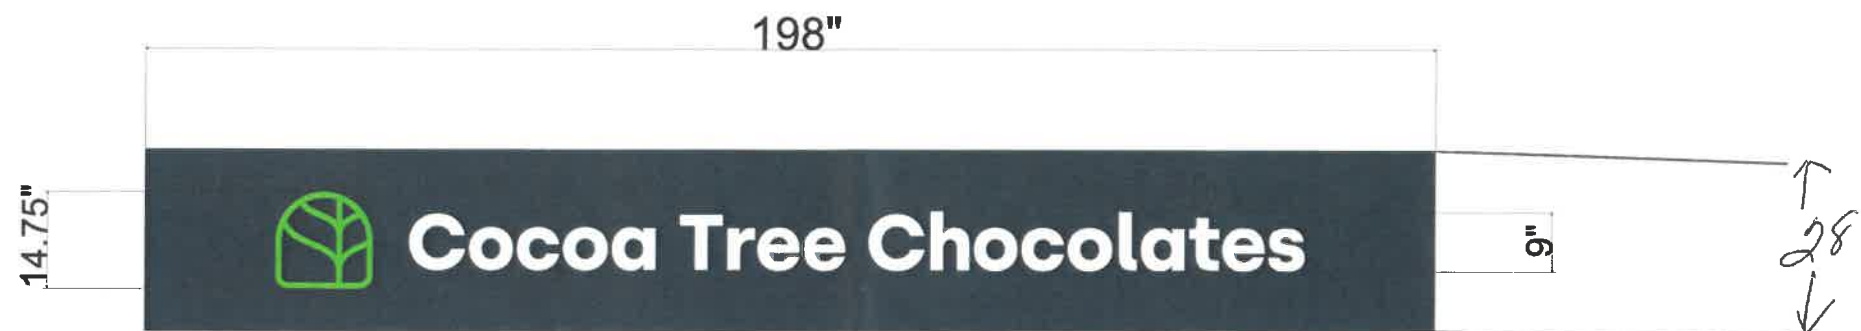

1 Store Front

THIS PRINTED COLOR RENDERING IS INTENDED TO BETTER APPROXIMATE COLOR HUES AND DISTRIBUTION. BEST EFFORTS HAVE BEEN MADE TO SIMULATE THE ACTUAL COLOR(S). HOWEVER, EXACT COLOR(S) CAN ONLY BE SEEN FROM THE SPECIFIED COLOR SYSTEM'S CHIP OR SAMPLE

COLOR SPEC'S:

HEX #043254
C100 M80 Y40 K35

Primary Color

HEX #88C917
C50 M0 Y100 K0

Secondary Color

