


1 Enlarged MOM's Elevation  
Scale: N.T.S.


Paints:

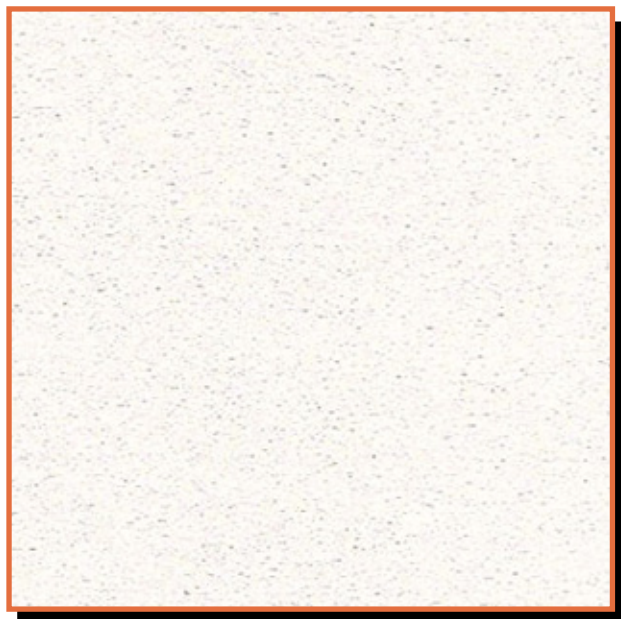

PT-1  
SW 1005 PURE WHITE




PT-2  
SW 9541 WHITE SNOW

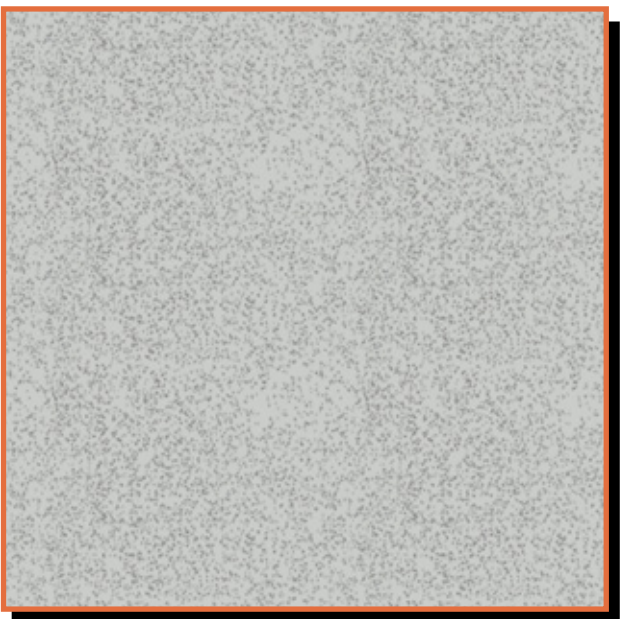

PT-7  
SW 1066 GRAY MATTERS



PT-8  
SW 1649 SILVERPLATE

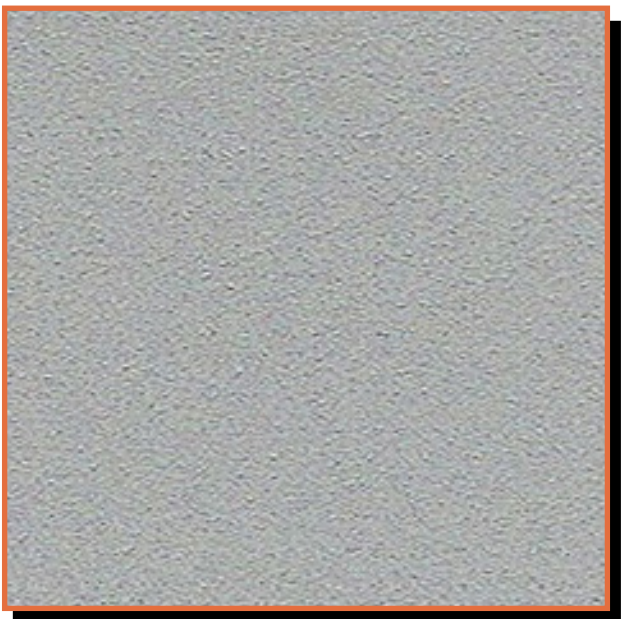

PT-9  
SW 1012 ONLINE



PT-13  
SW 6005 FOLKSTONE



PT-18  
SW 6258 TRICORN BLACK

Longboard Material:



LB- 1  
Charcoal (Exterior Face)

Proposed Amenities:







① Enlarged Lombardo's Elevation and Burger IM Elevation  
Scale: N.T.S.

Paints:



PT-1  
SW 7005 PURE WHITE



PT-2  
SW 9541 WHITE SNOW



PT-8  
SW 7649 SILVERPLATE



PT-13  
SW 6005 FOLKSTONE



PT-18  
SW 6258 TRICORN BLACK

Proposed Amenities:







① Enlarged Buddha Front Elevation  
Scale: N.T.S.

Paints:



PT-1  
SW 7005 PURE WHITE



PT-8  
SW 7649 SILVERPLATE




PT-13  
SW 6005 FOLKSTONE

Longboard Material:



LB- 2  
C. Charcoal (Exterior Face)

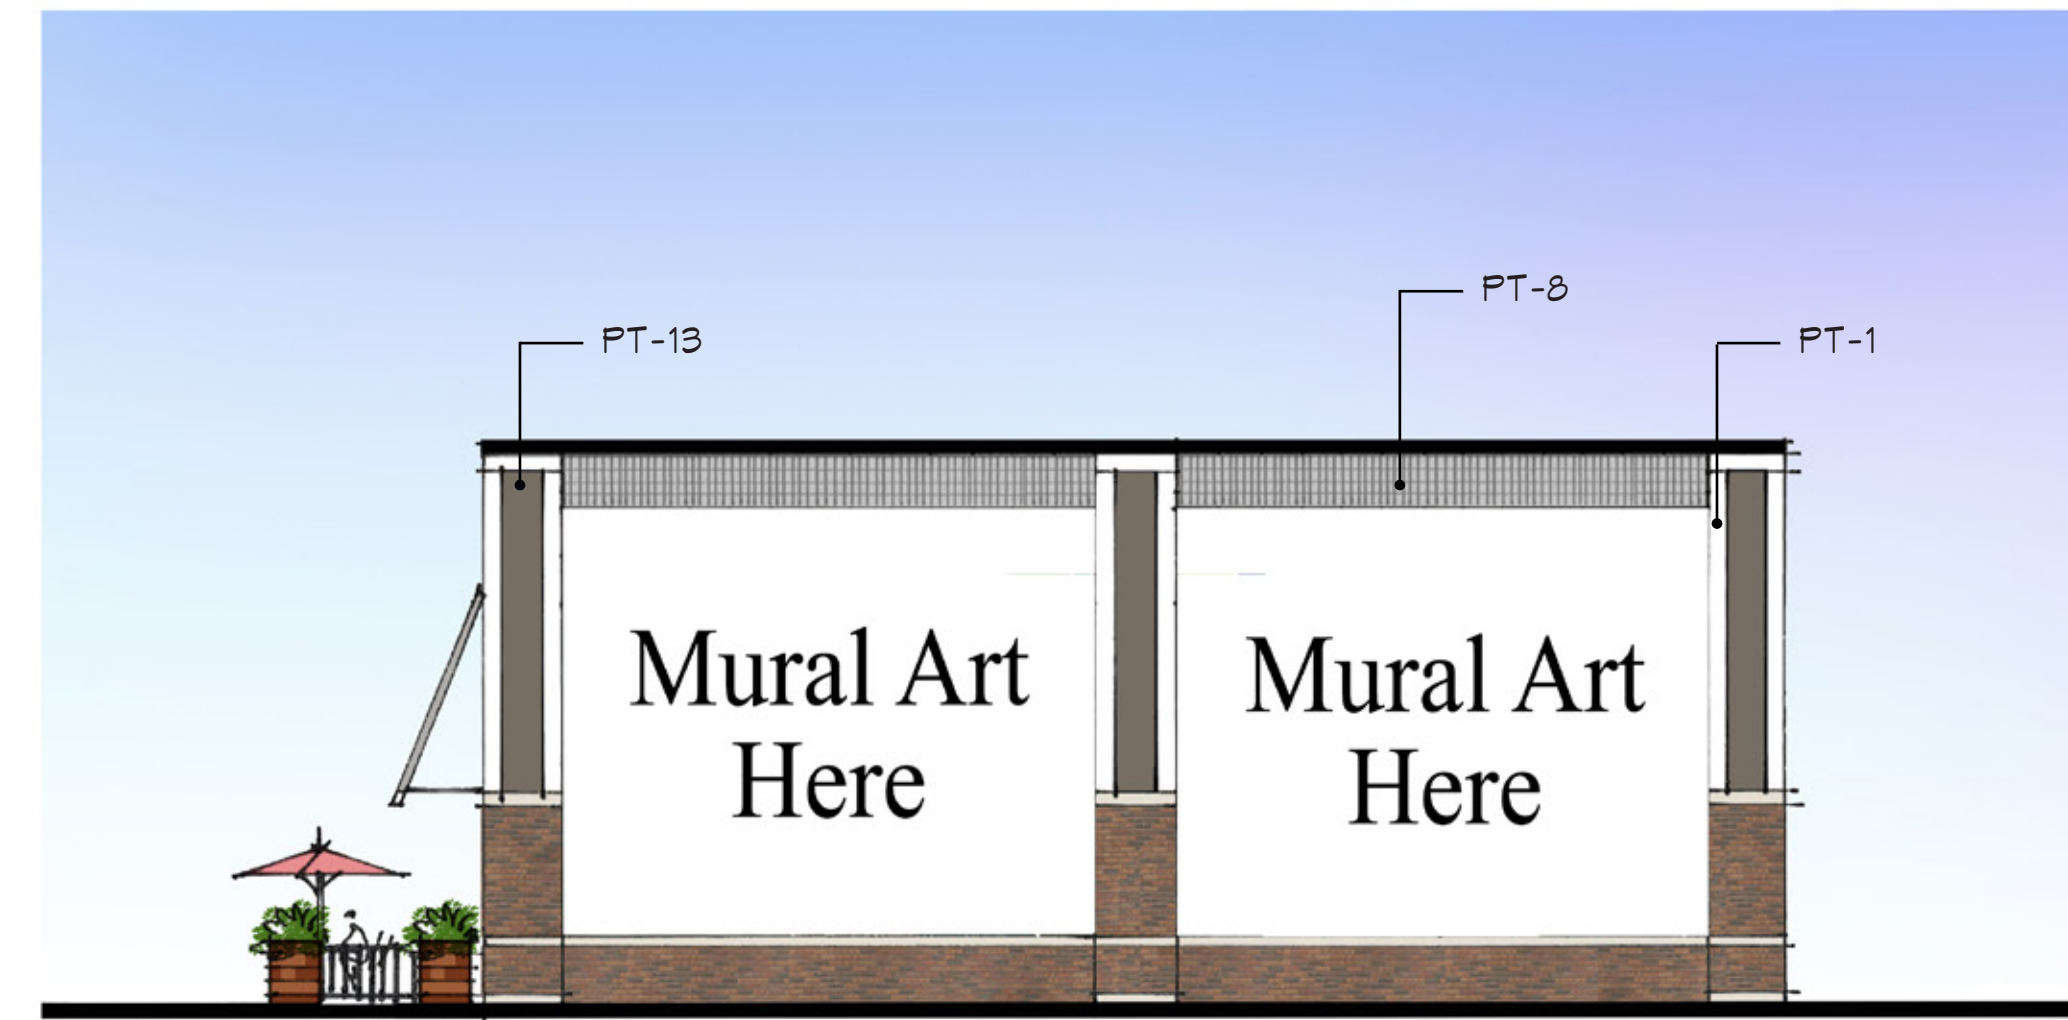


② Enlarged Buddha Side Elevation  
Scale: N.T.S.

Proposed Amenities:





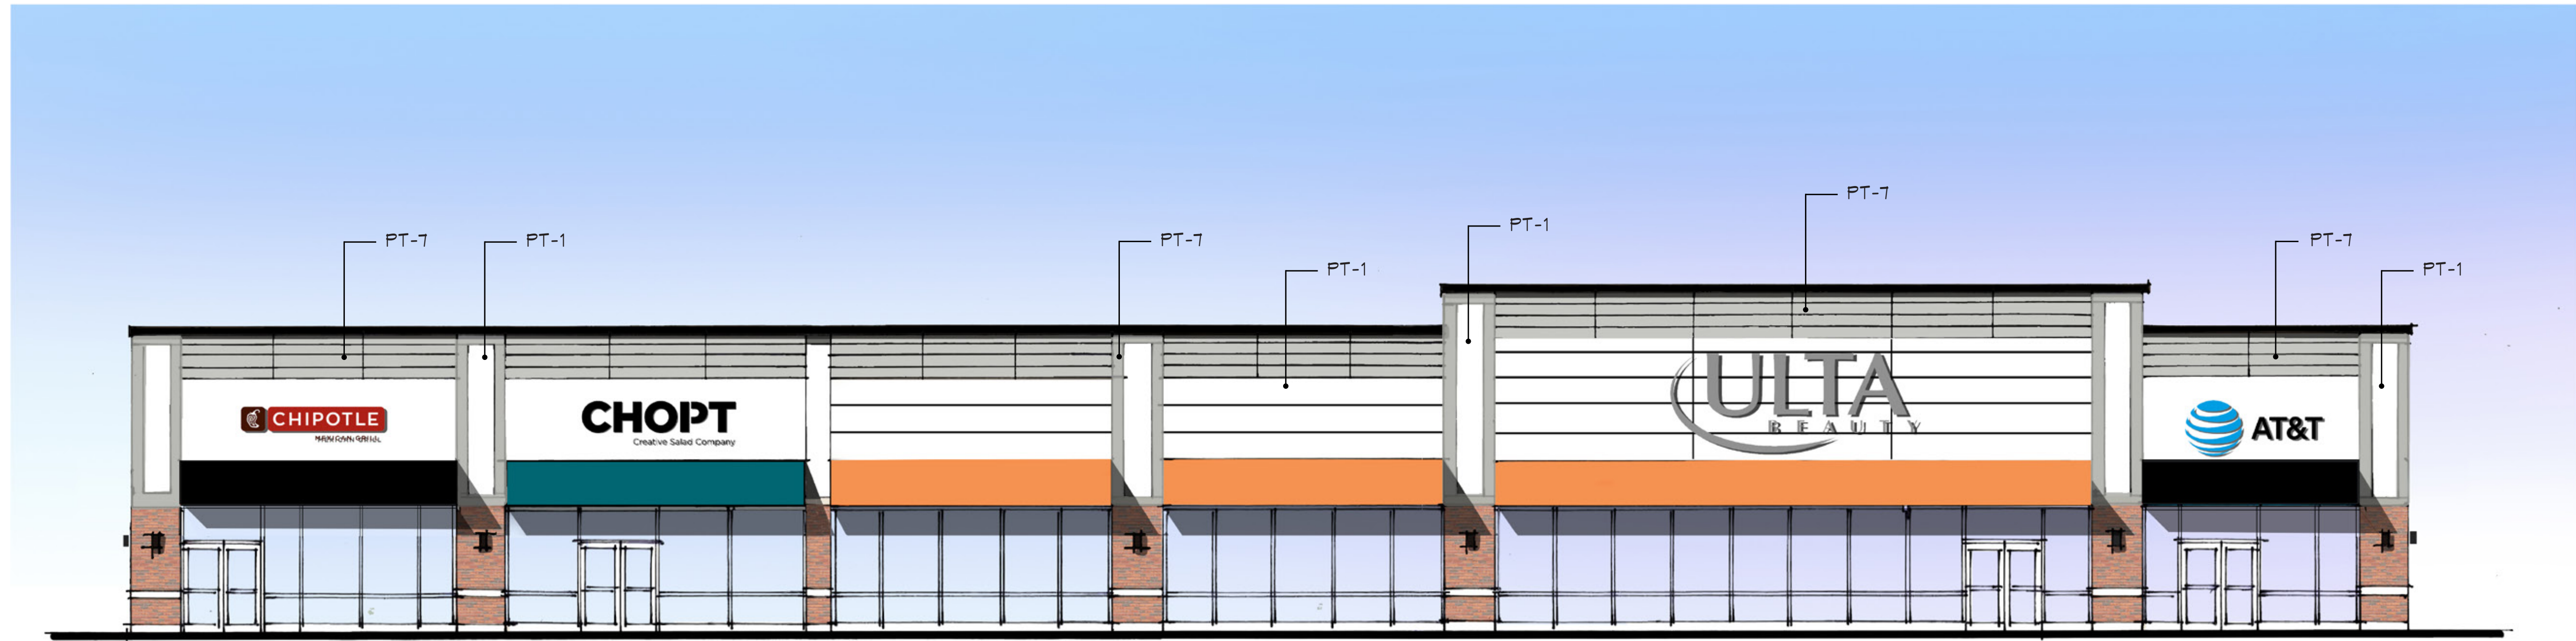

① Enlarged Commercial Strip  
Scale: N.T.S.

Paints:



PT-1  
SW 7005 PURE WHITE



PT-7  
SW 7066 GRAY MATTERS

Proposed Amenities:







① Enlarged Side Elevation  
Scale: N.T.S.

Paints:



PT-1  
SW 7005 PURE WHITE



PT-7  
SW 7066 GRAY MATTERS



PT-13  
SW 6005 FOLKSTONE





① Hotel Elevation  
Scale: N.T.S.

Paints:



PT-1  
SW 1005 PURE WHITE



PT-2  
SW 9541 WHITE SNOW



PT-6  
SW 1061 CITYSCAPE

Proposed Amenities:









① Elevation  
Scale: N.T.S.


Paints:

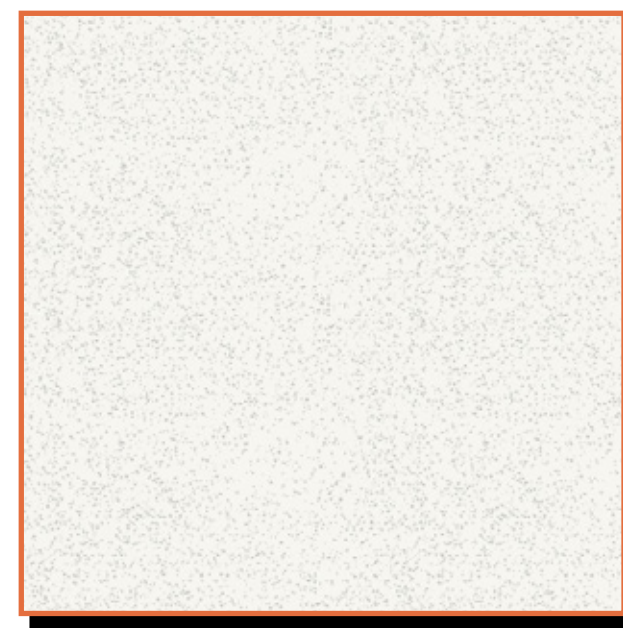

PT-3  
SW 7751 HIGH REFLECTIVE WHITE

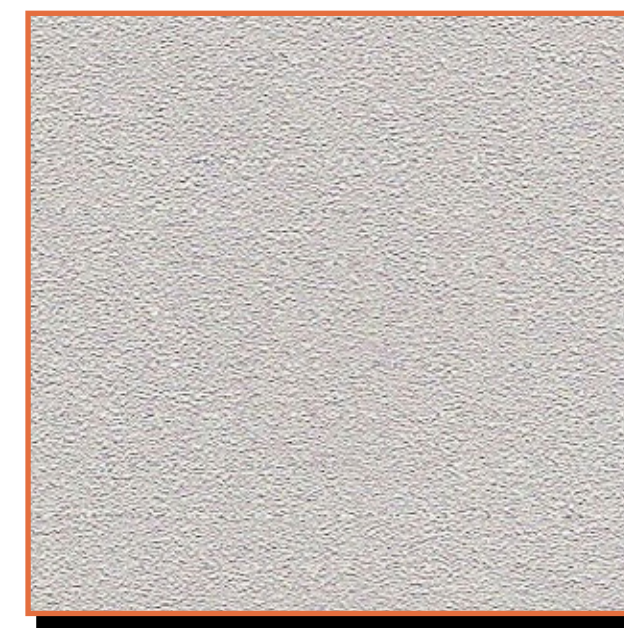

PT-5  
SW 7004 SNOWBOUND

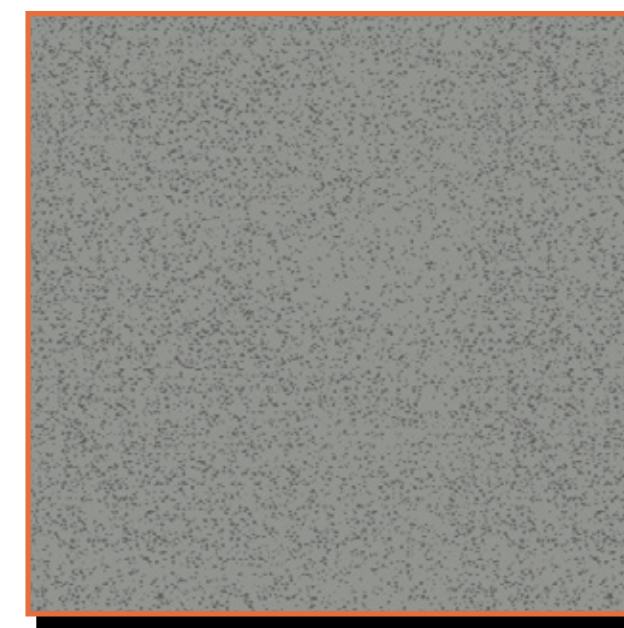

PT-11  
SW 9163 TIN LIZZIE



PT-13  
SW 6005 FOLKSTONE




PT-18  
SW 6258 TRICORN BLACK



② Elevation  
Scale: N.T.S.

Proposed Amenities:

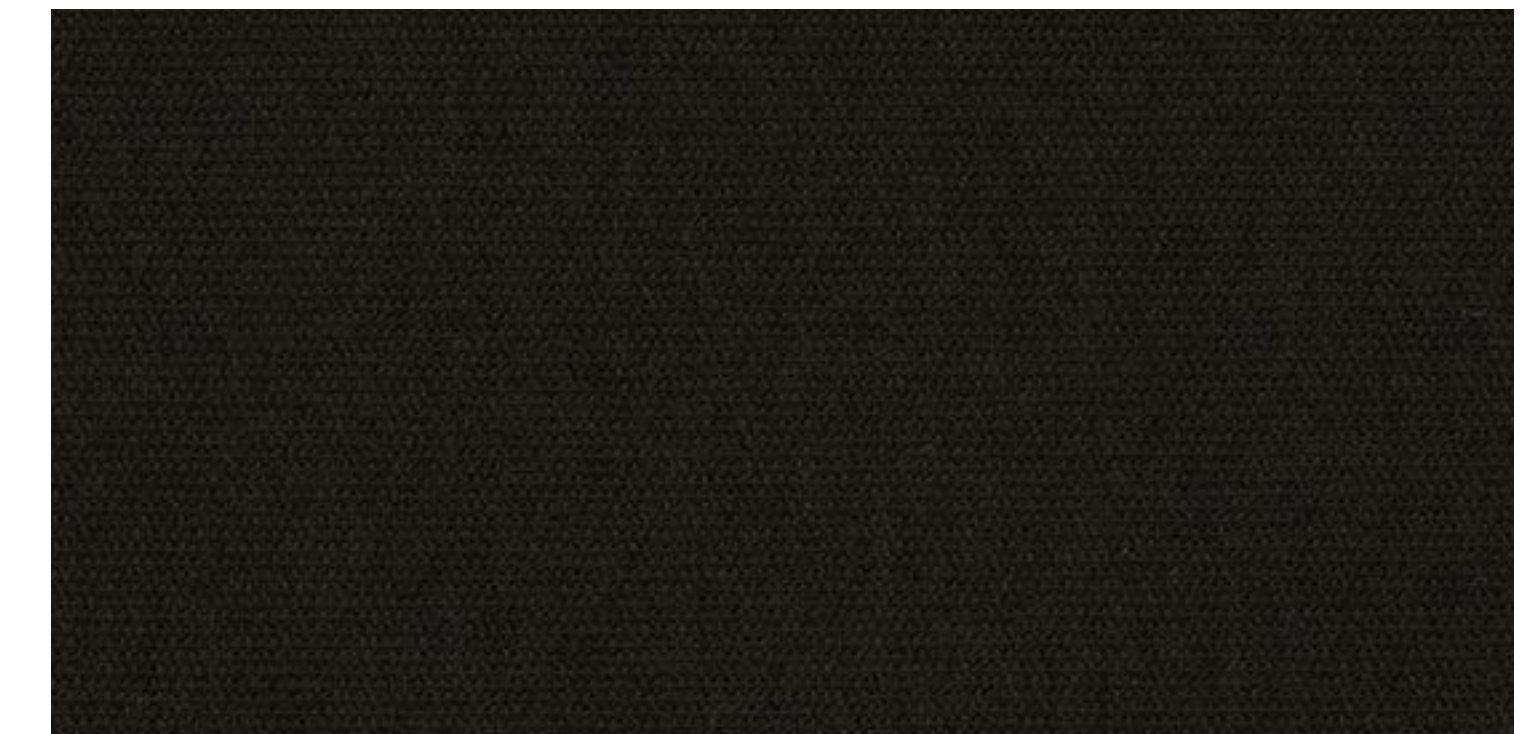





① Stair Cover Exterior  
Scale: N.T.S.




② Stair Cover Interior  
Scale: N.T.S.


Paints:



PT-2  
SW 9541 WHITE SNOW

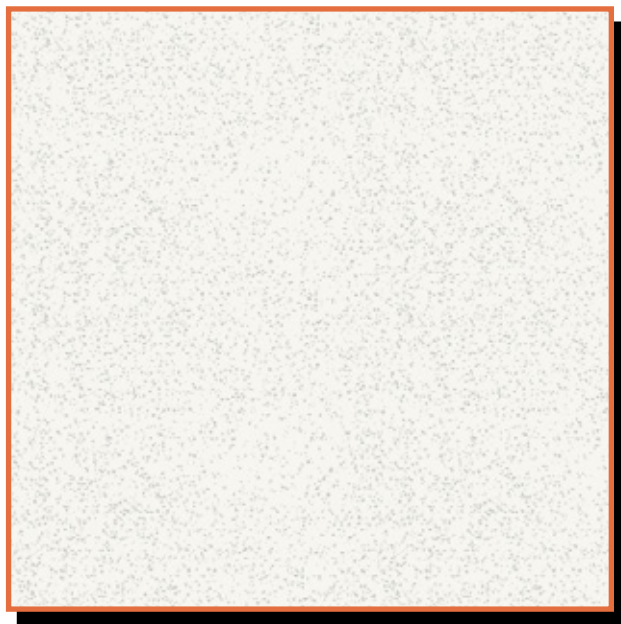

PT-3  
SW 7757 HIGH REFLECTIVE WHITE

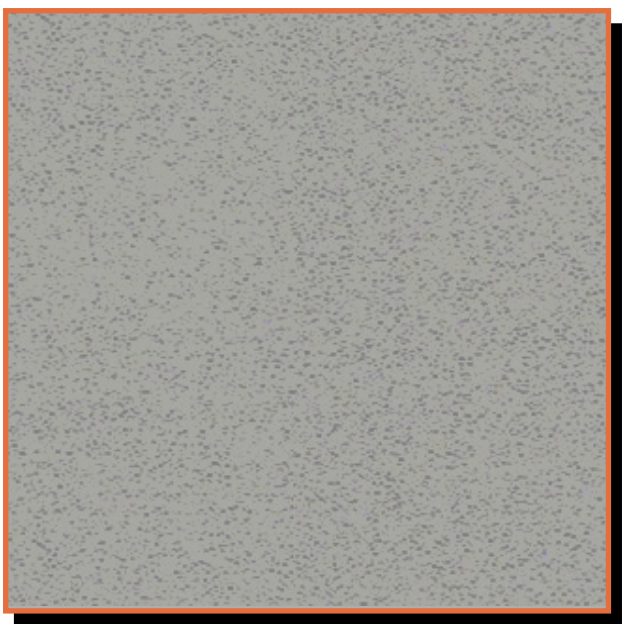

P-10  
SW 7656 RHINESTONE



PT-18  
SW 6253 TRICORN BLACK