


KEY

- 1. Proposed stairs from porch
- 2. Bluestone seating terrace
- 3. Bluestone monolithic steps
- 4. Reinforced garage (below)
- 5. Karl Foerster grass (23)
- 6. Hydrangea (10)
- 7. Russian Sage 'Little Spire' (23)
- 8. Boxwood hedge (24)
- 9. Pea gravel paving, typ.
- 10. Existing pool equipment and screen
- 11. Pool Fence
- 12. Existing spruce to be replaced with honey locust tree if removal required
- 13. Bluestone paving
- 14. Lawn
- 15. Concrete pool deck and seating area
- 16. Existing brick retaining wall
- 17. Existing stone retaining wall
- 18. Existing planted slope
- 19. Existing utilities and screen
- 20. Re-aligned steps from kitchen
- 21. Bluestone steppers in pea gravel
- 22. Existing flagstone paving to remain
- 23. Existing driveway to be repaved
- 24. Existing planting bed to remain
- 25. Bluestone grilling terrace
- 26. Concrete steps

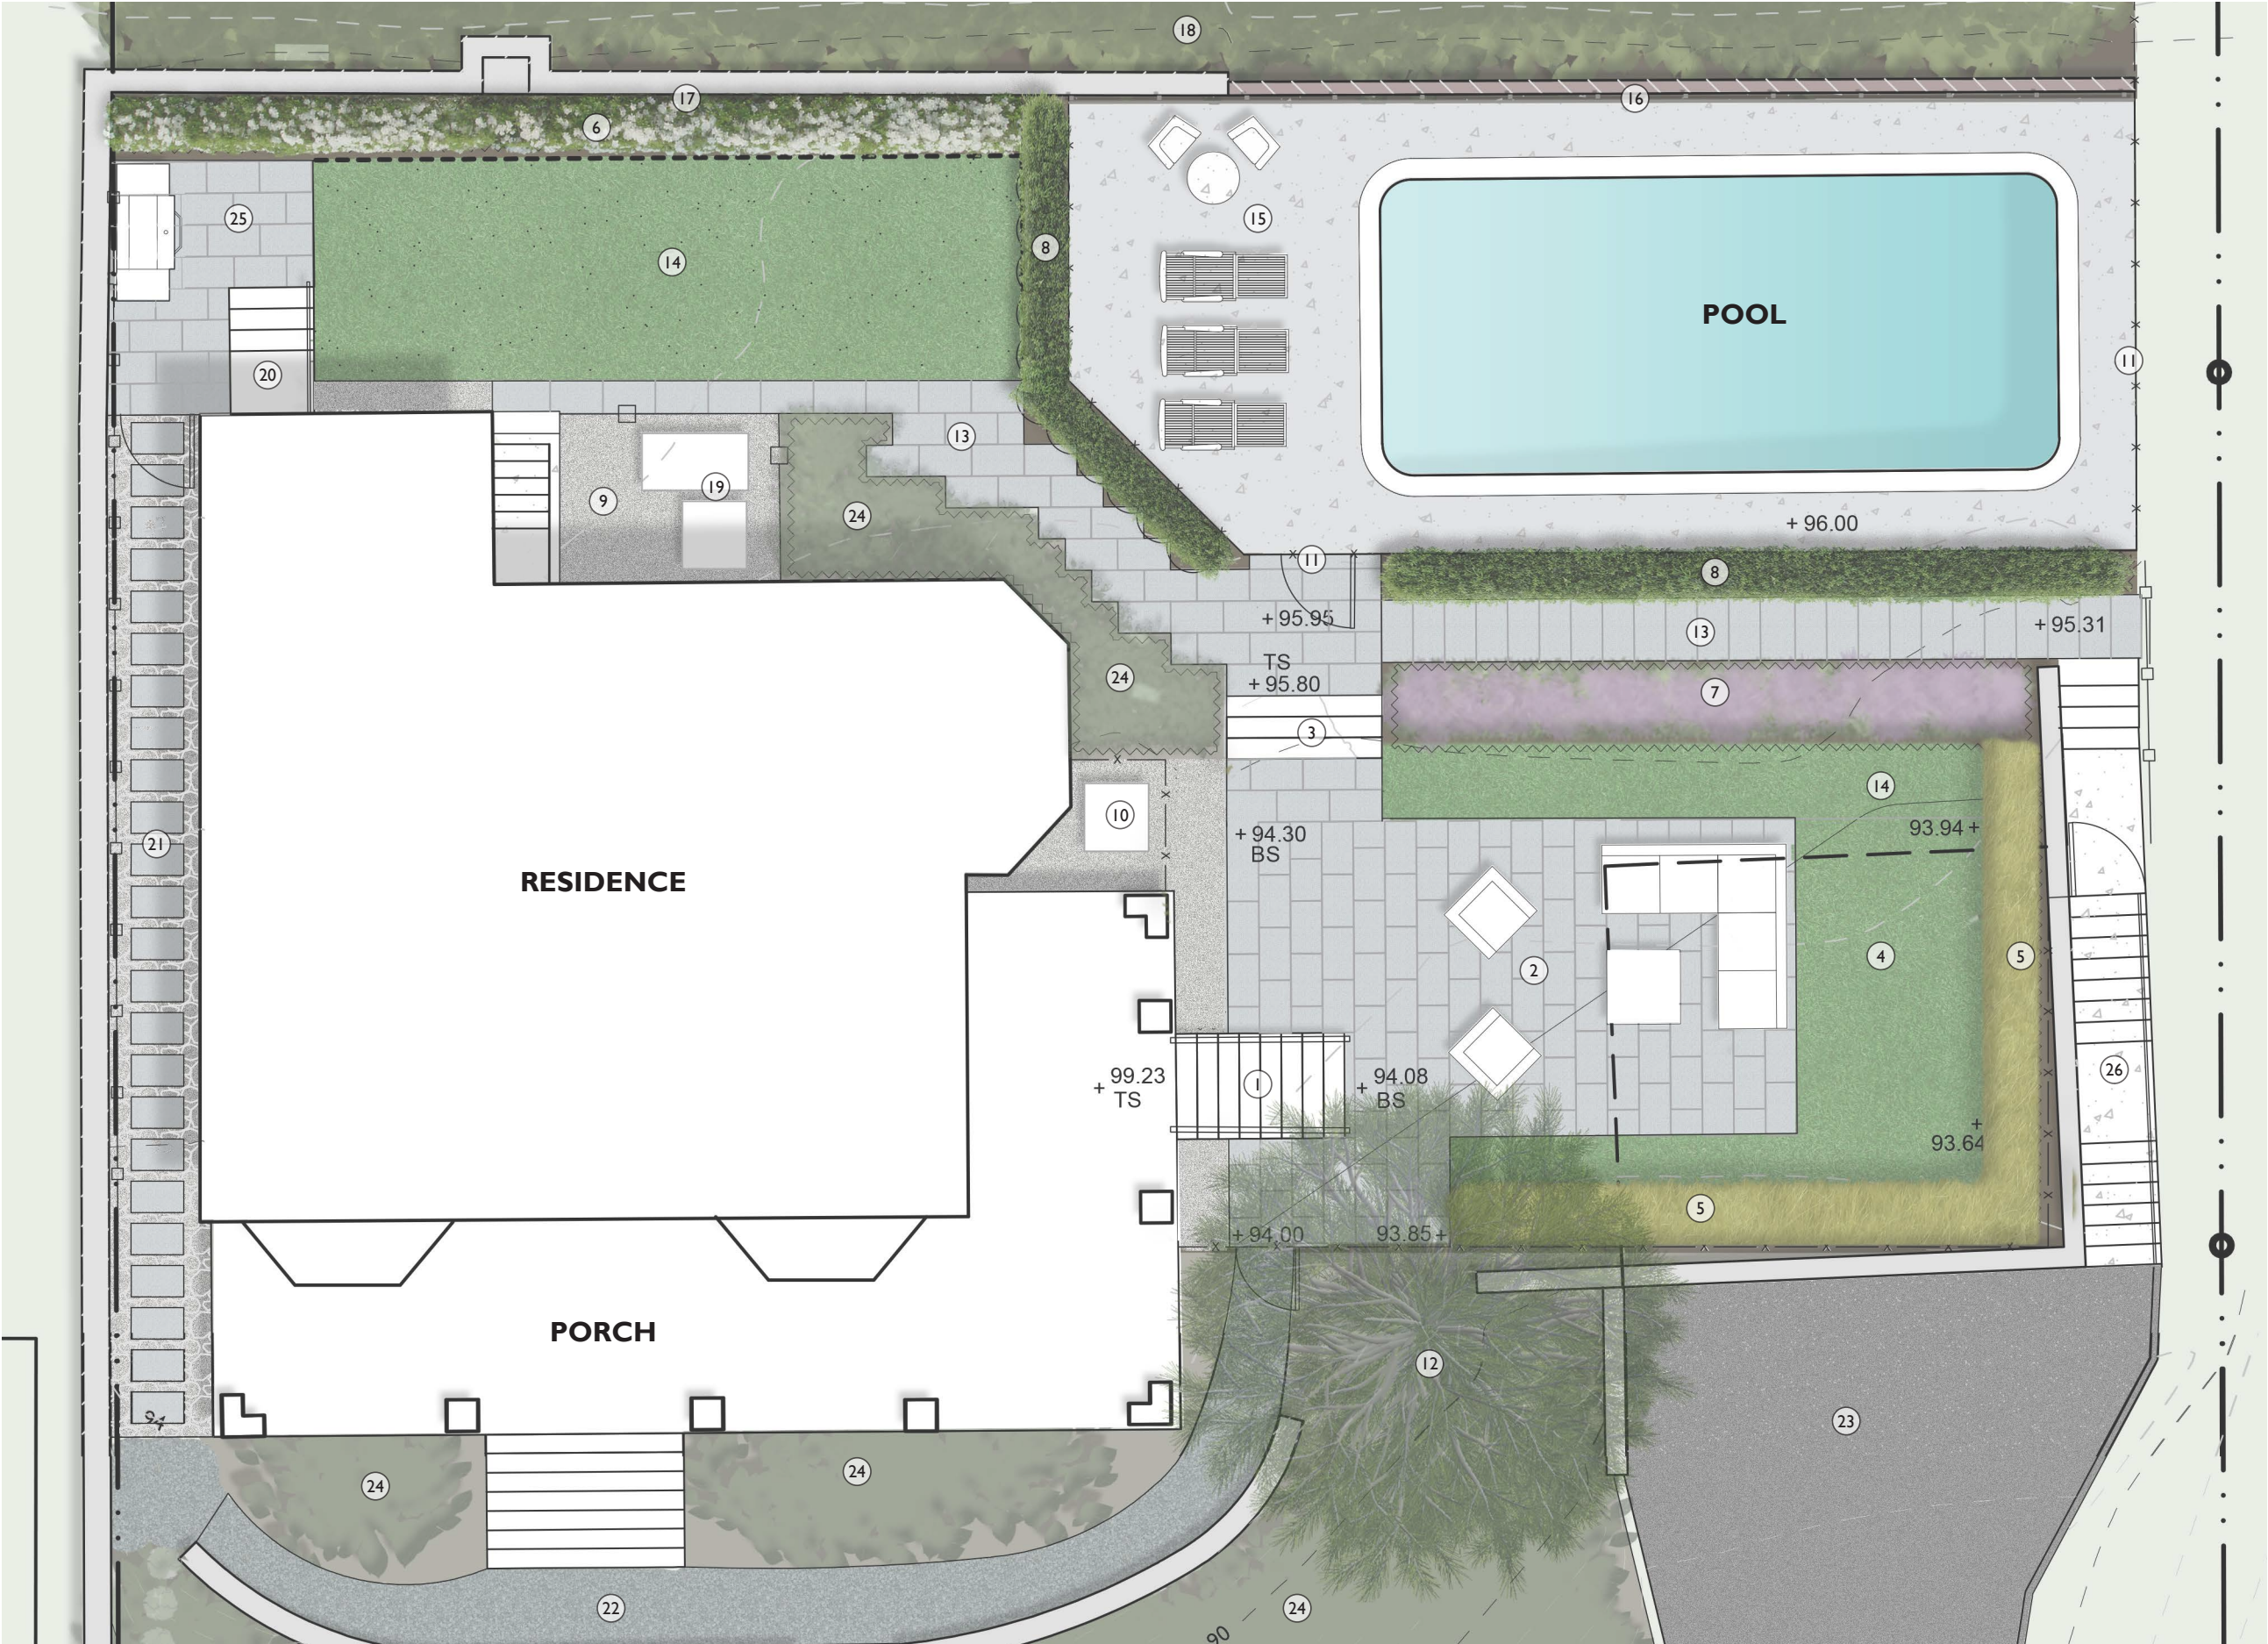

SCALE: 1/8" = 1'-0"
09/24/2021

SLATER RESIDENCE | SCHEMATIC ILLUSTRATIVE PLAN