
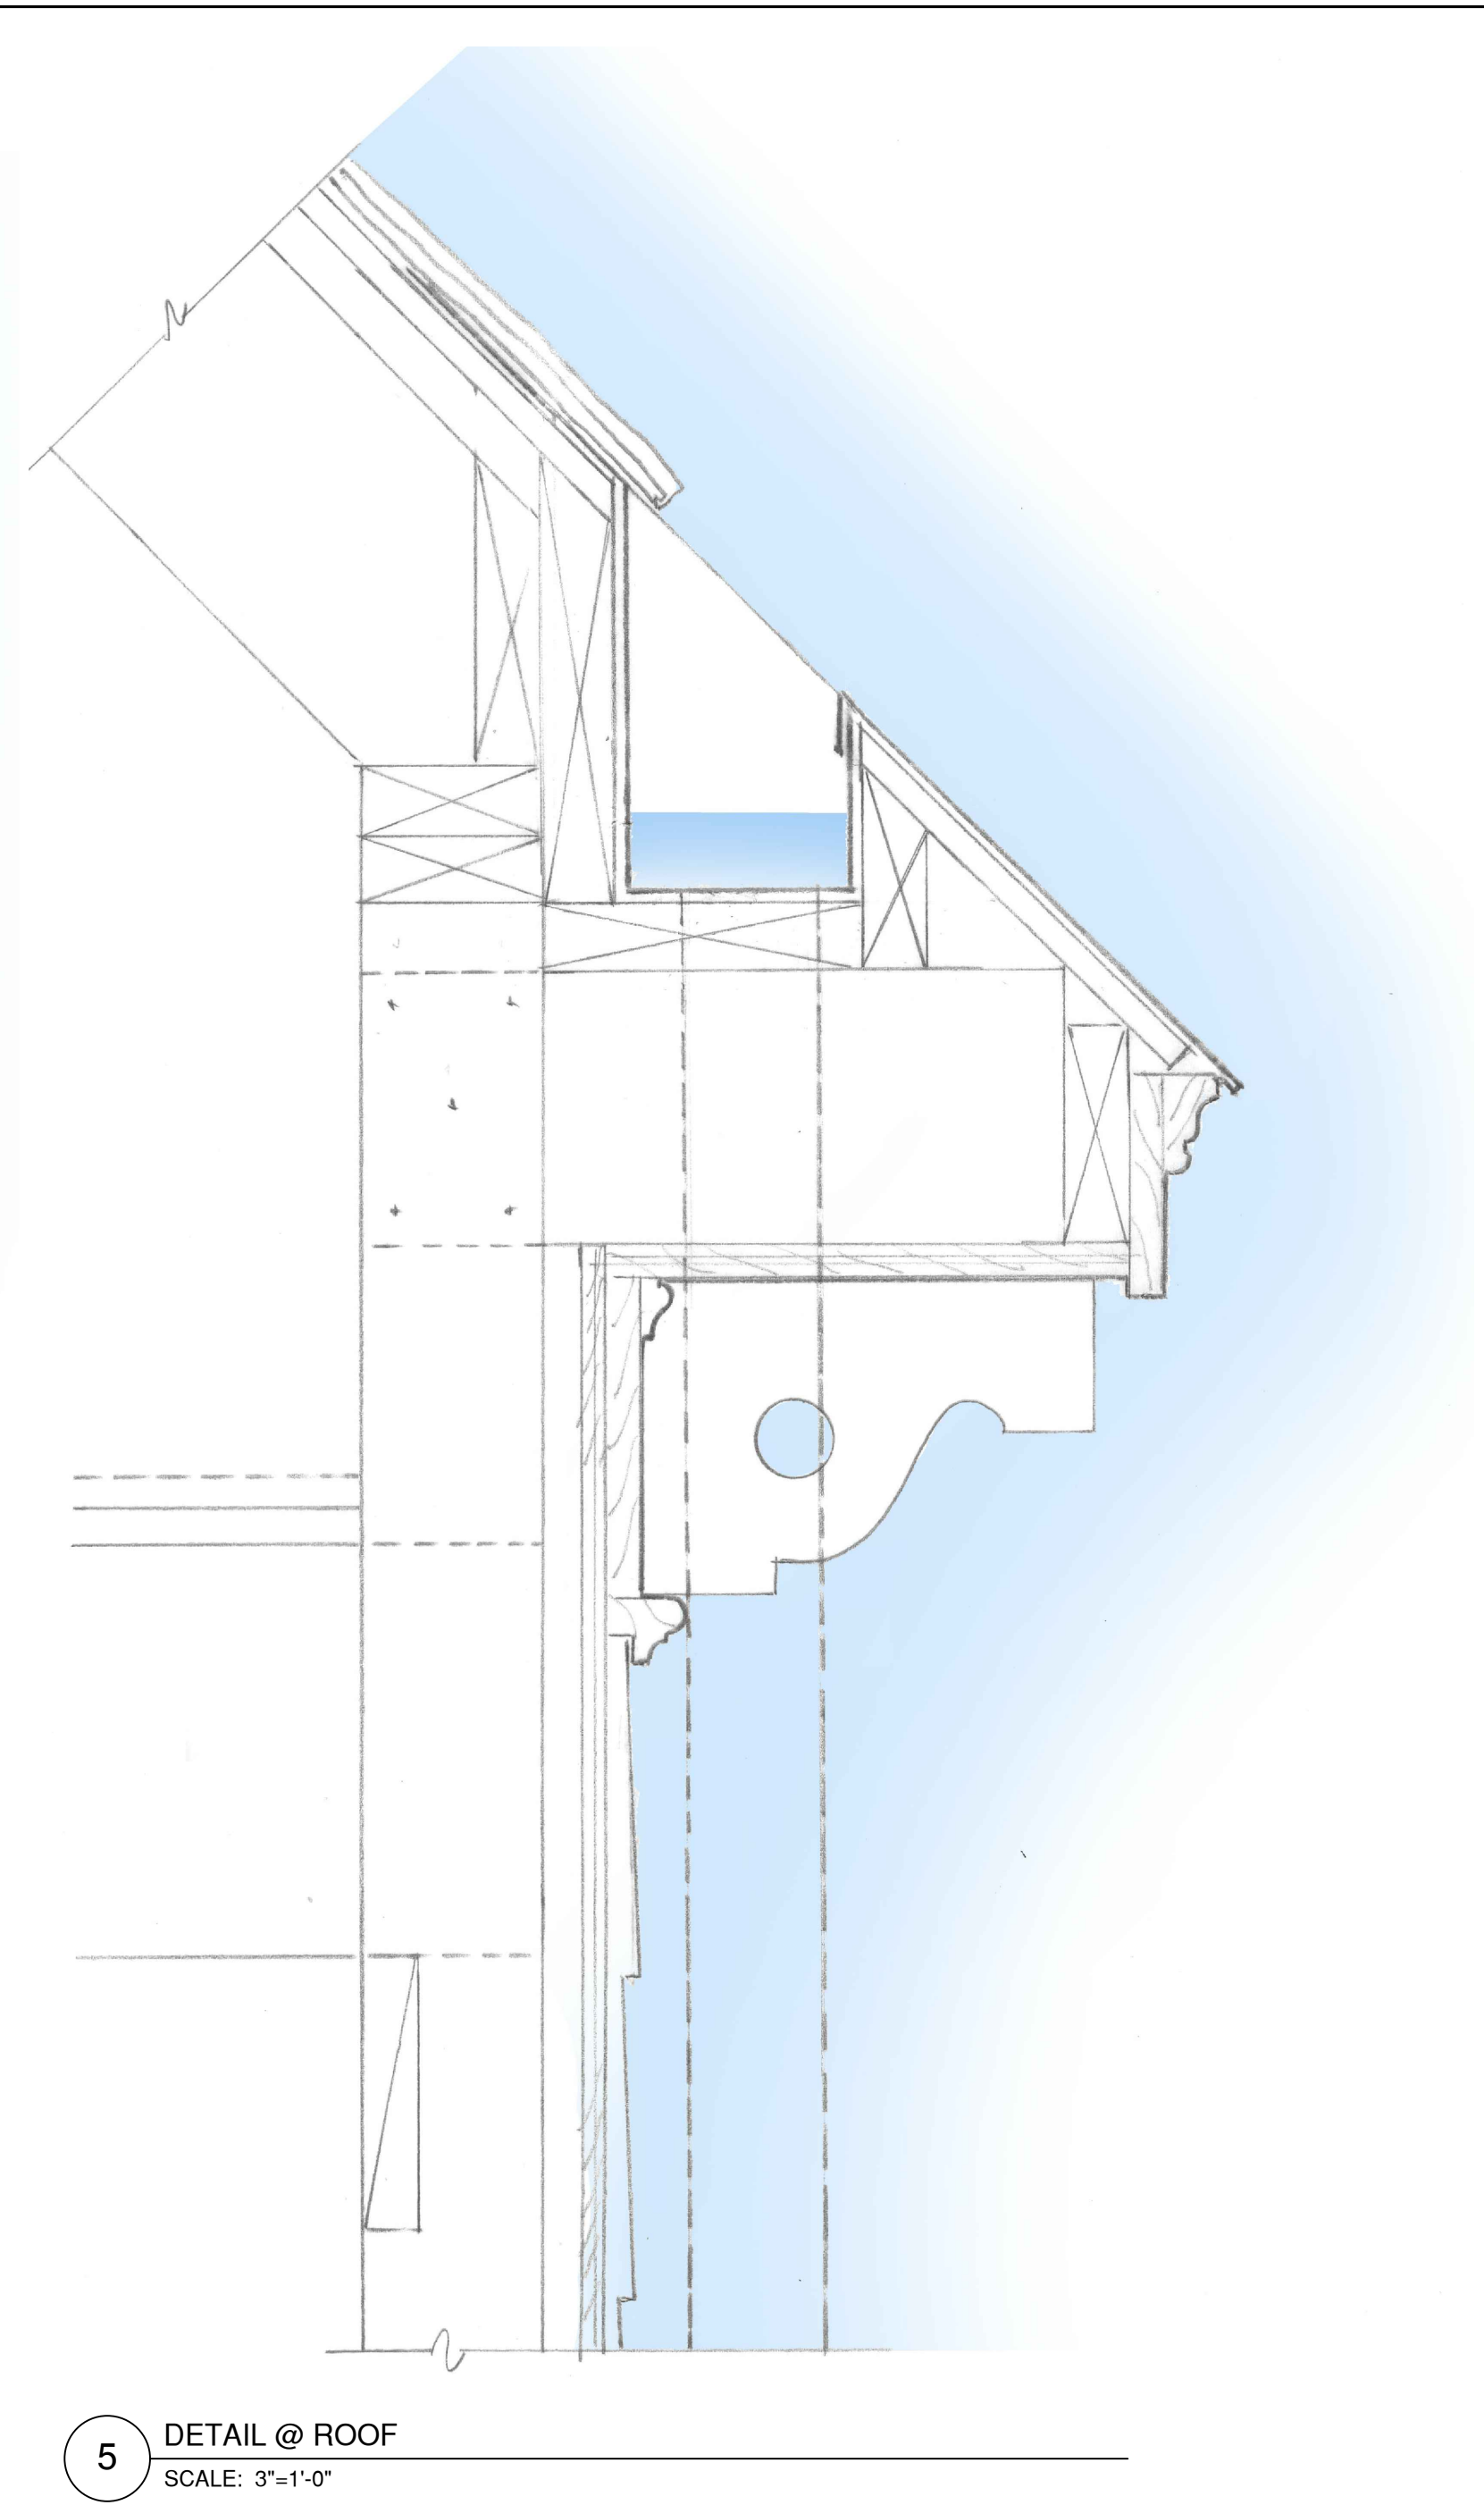
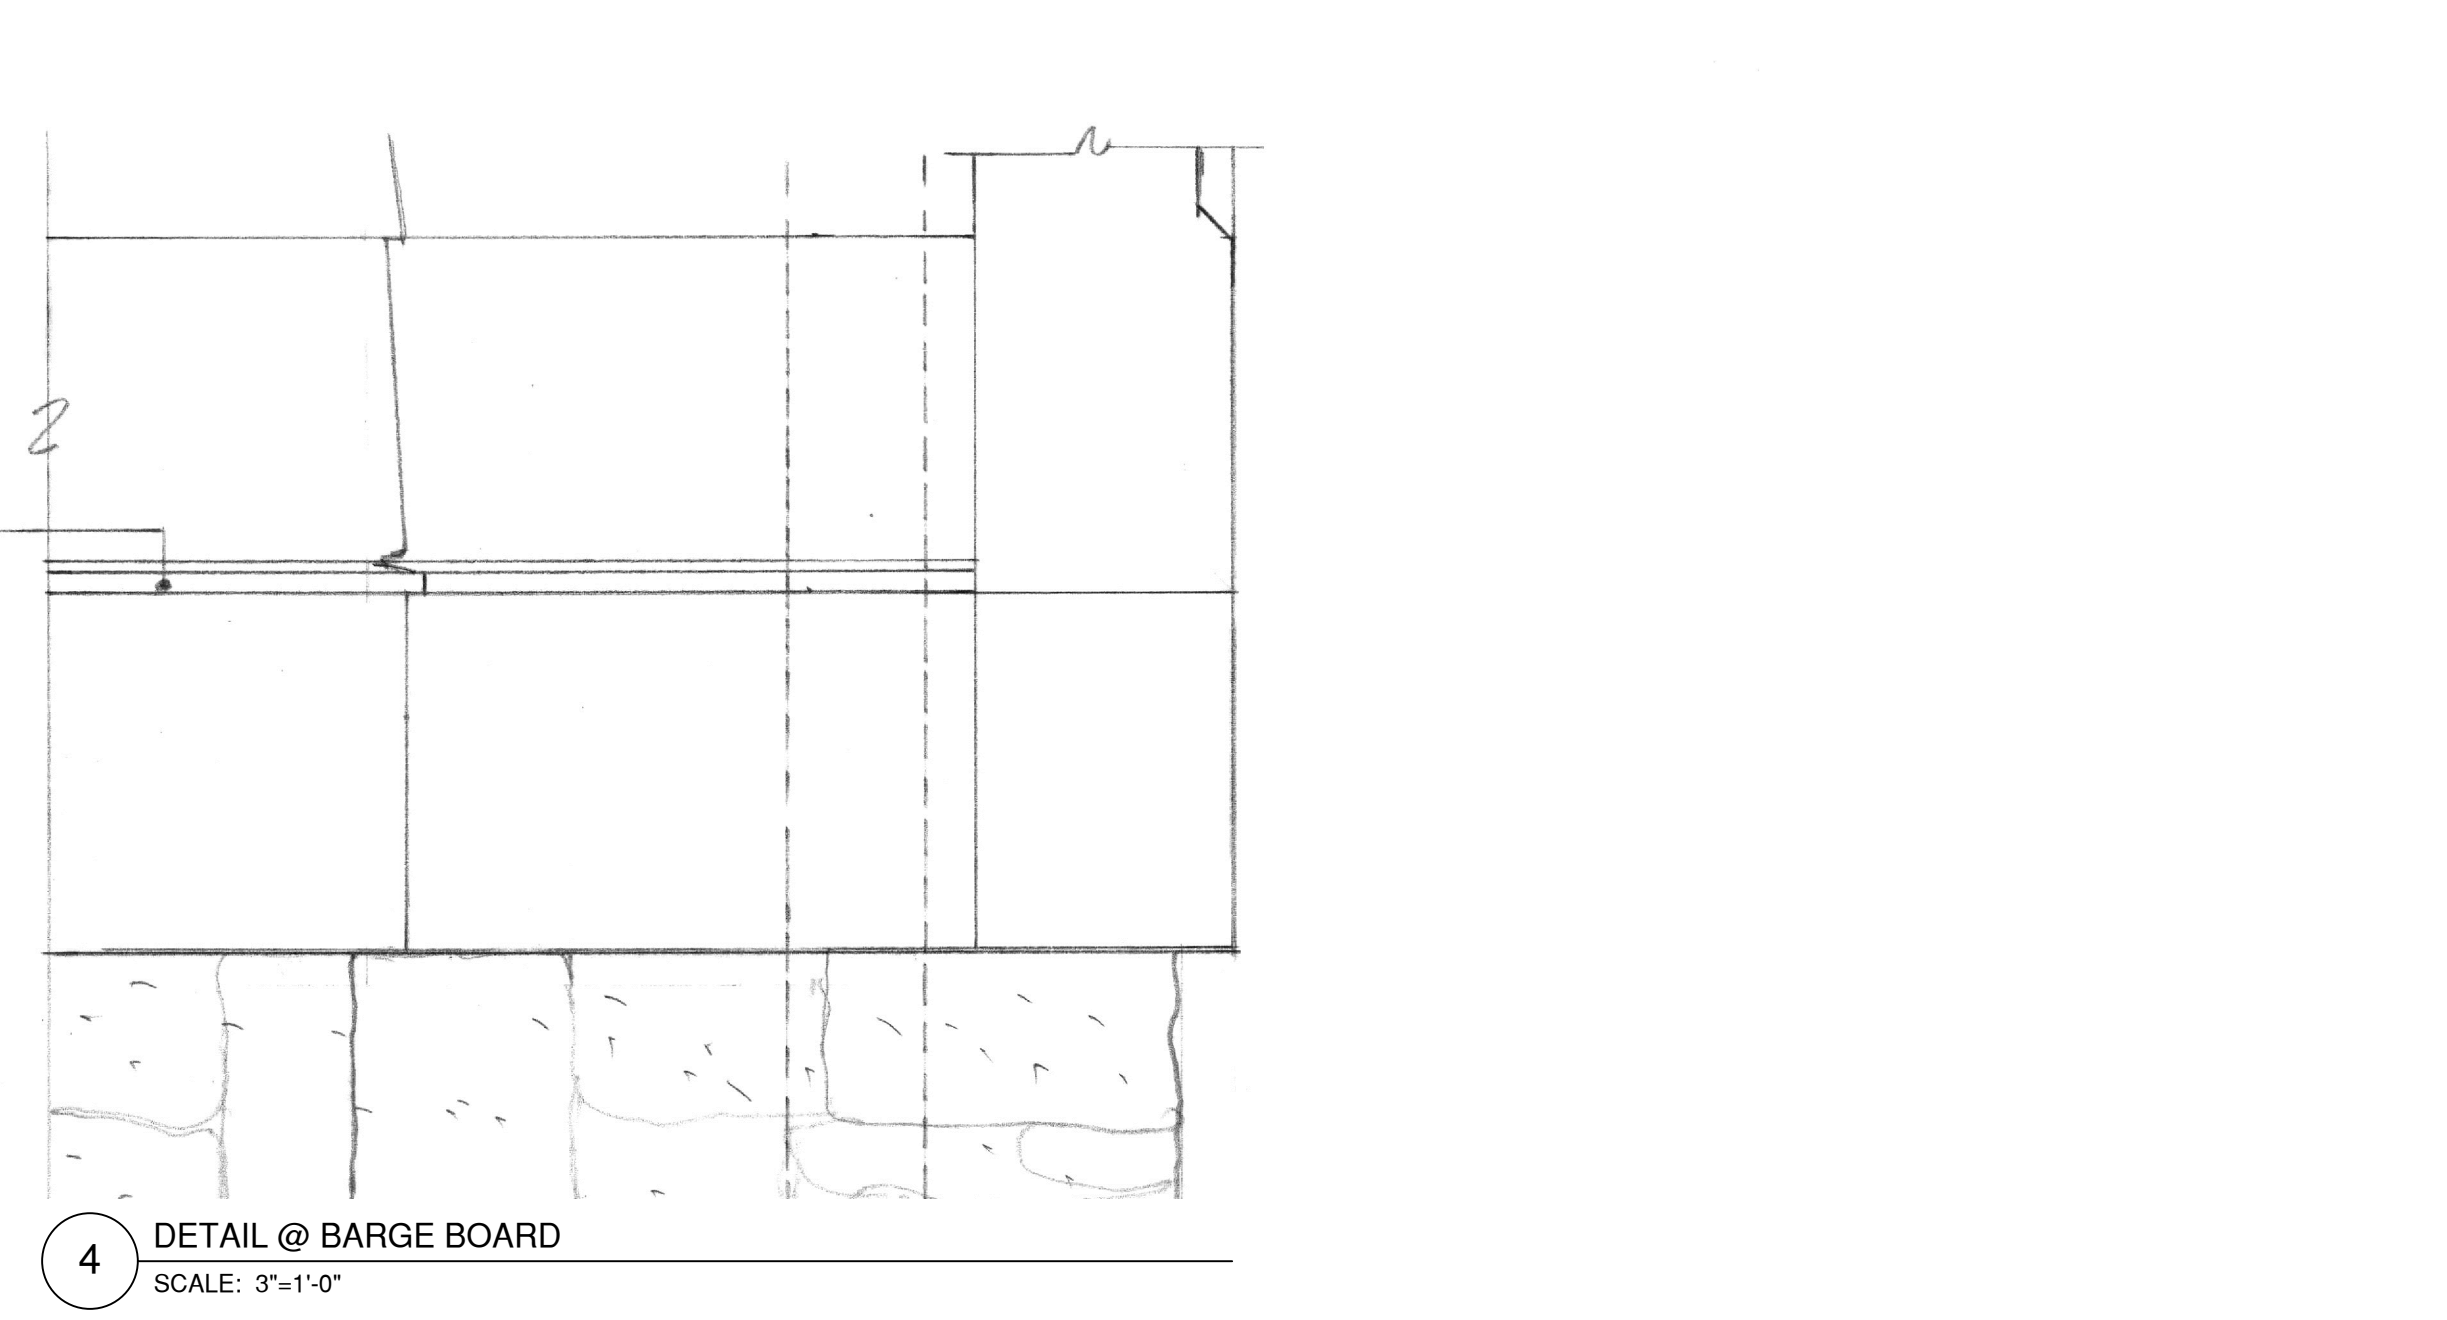
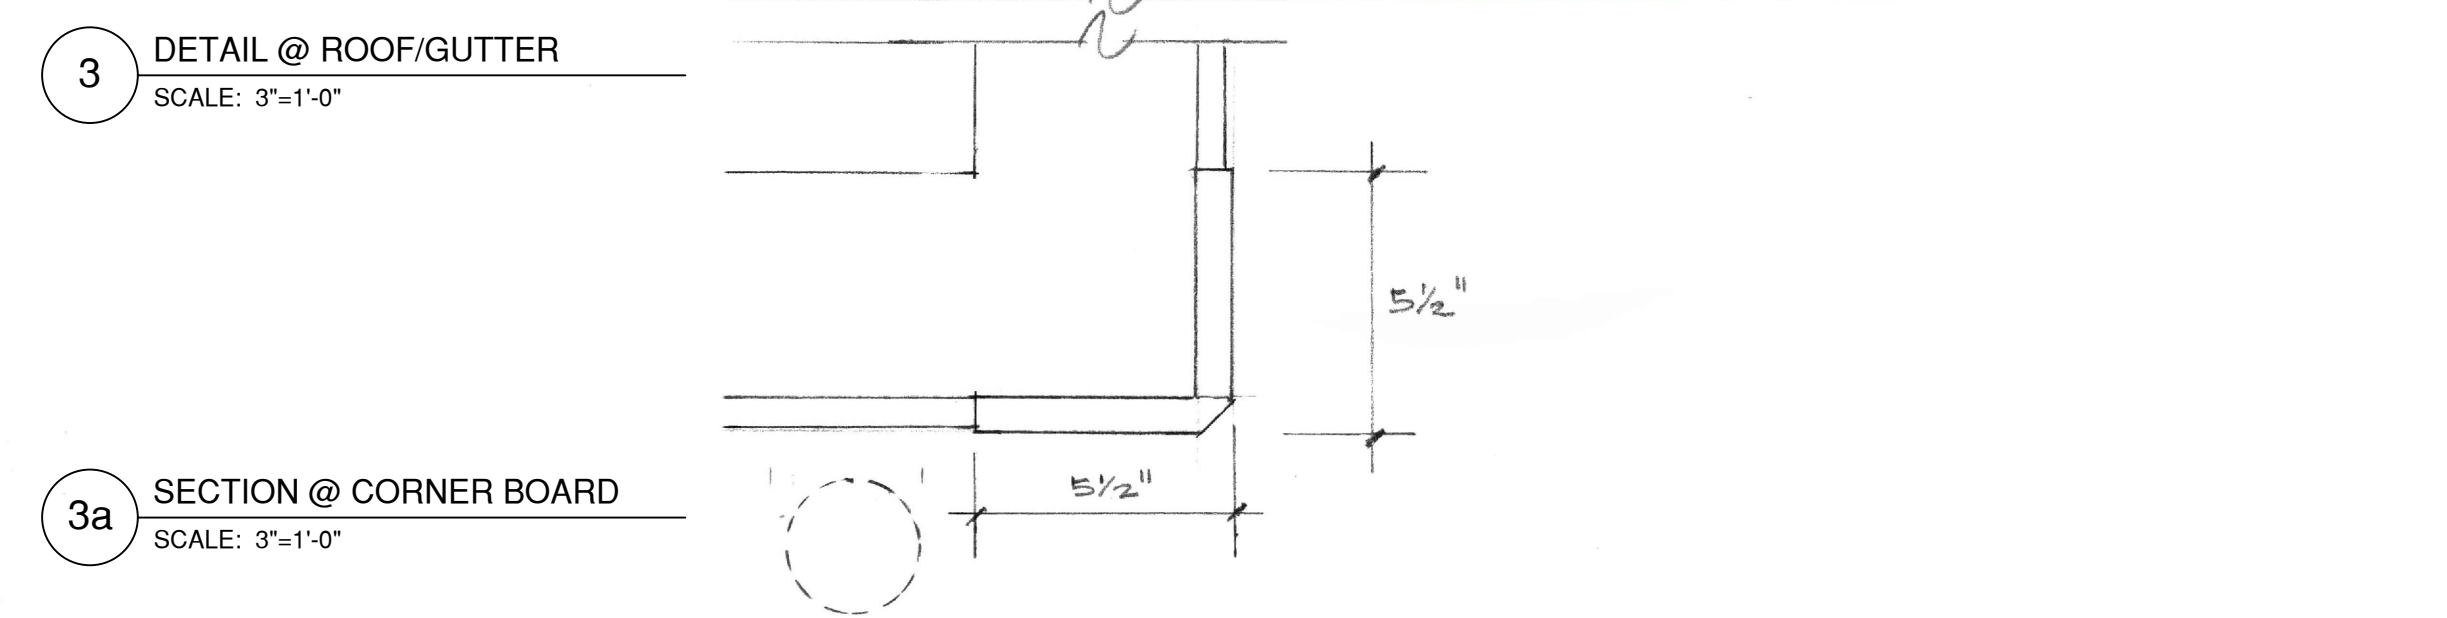
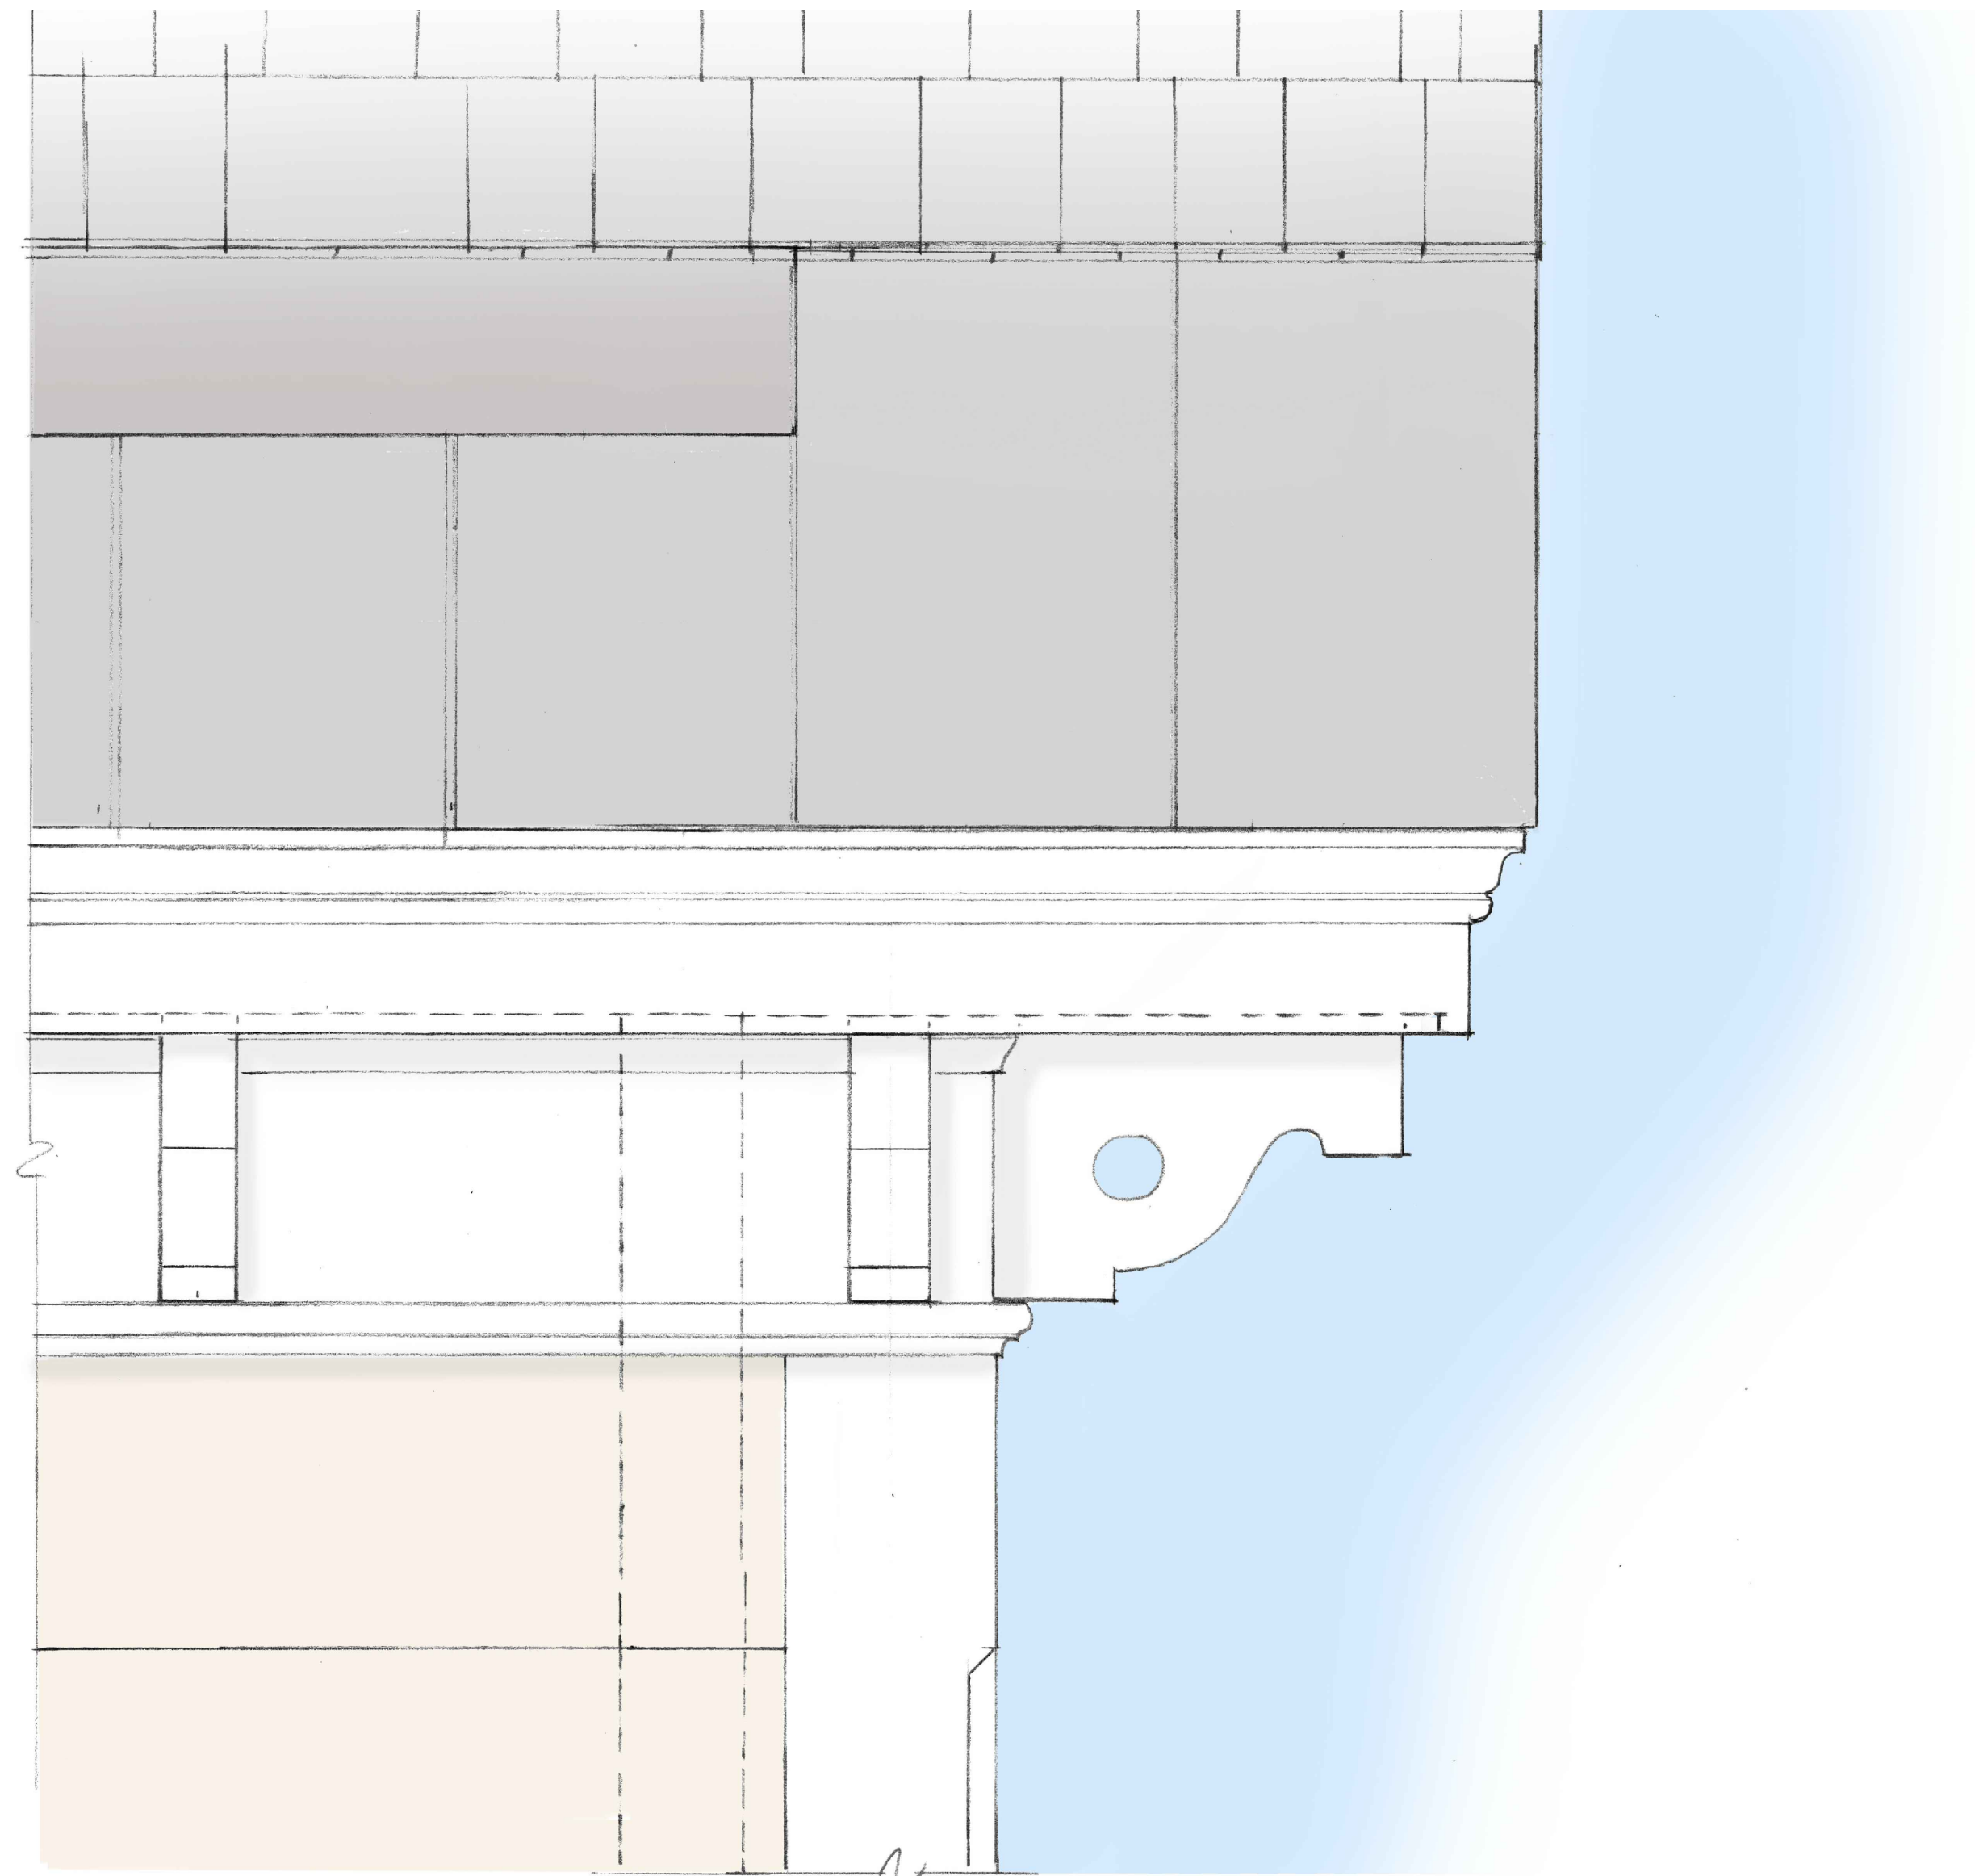
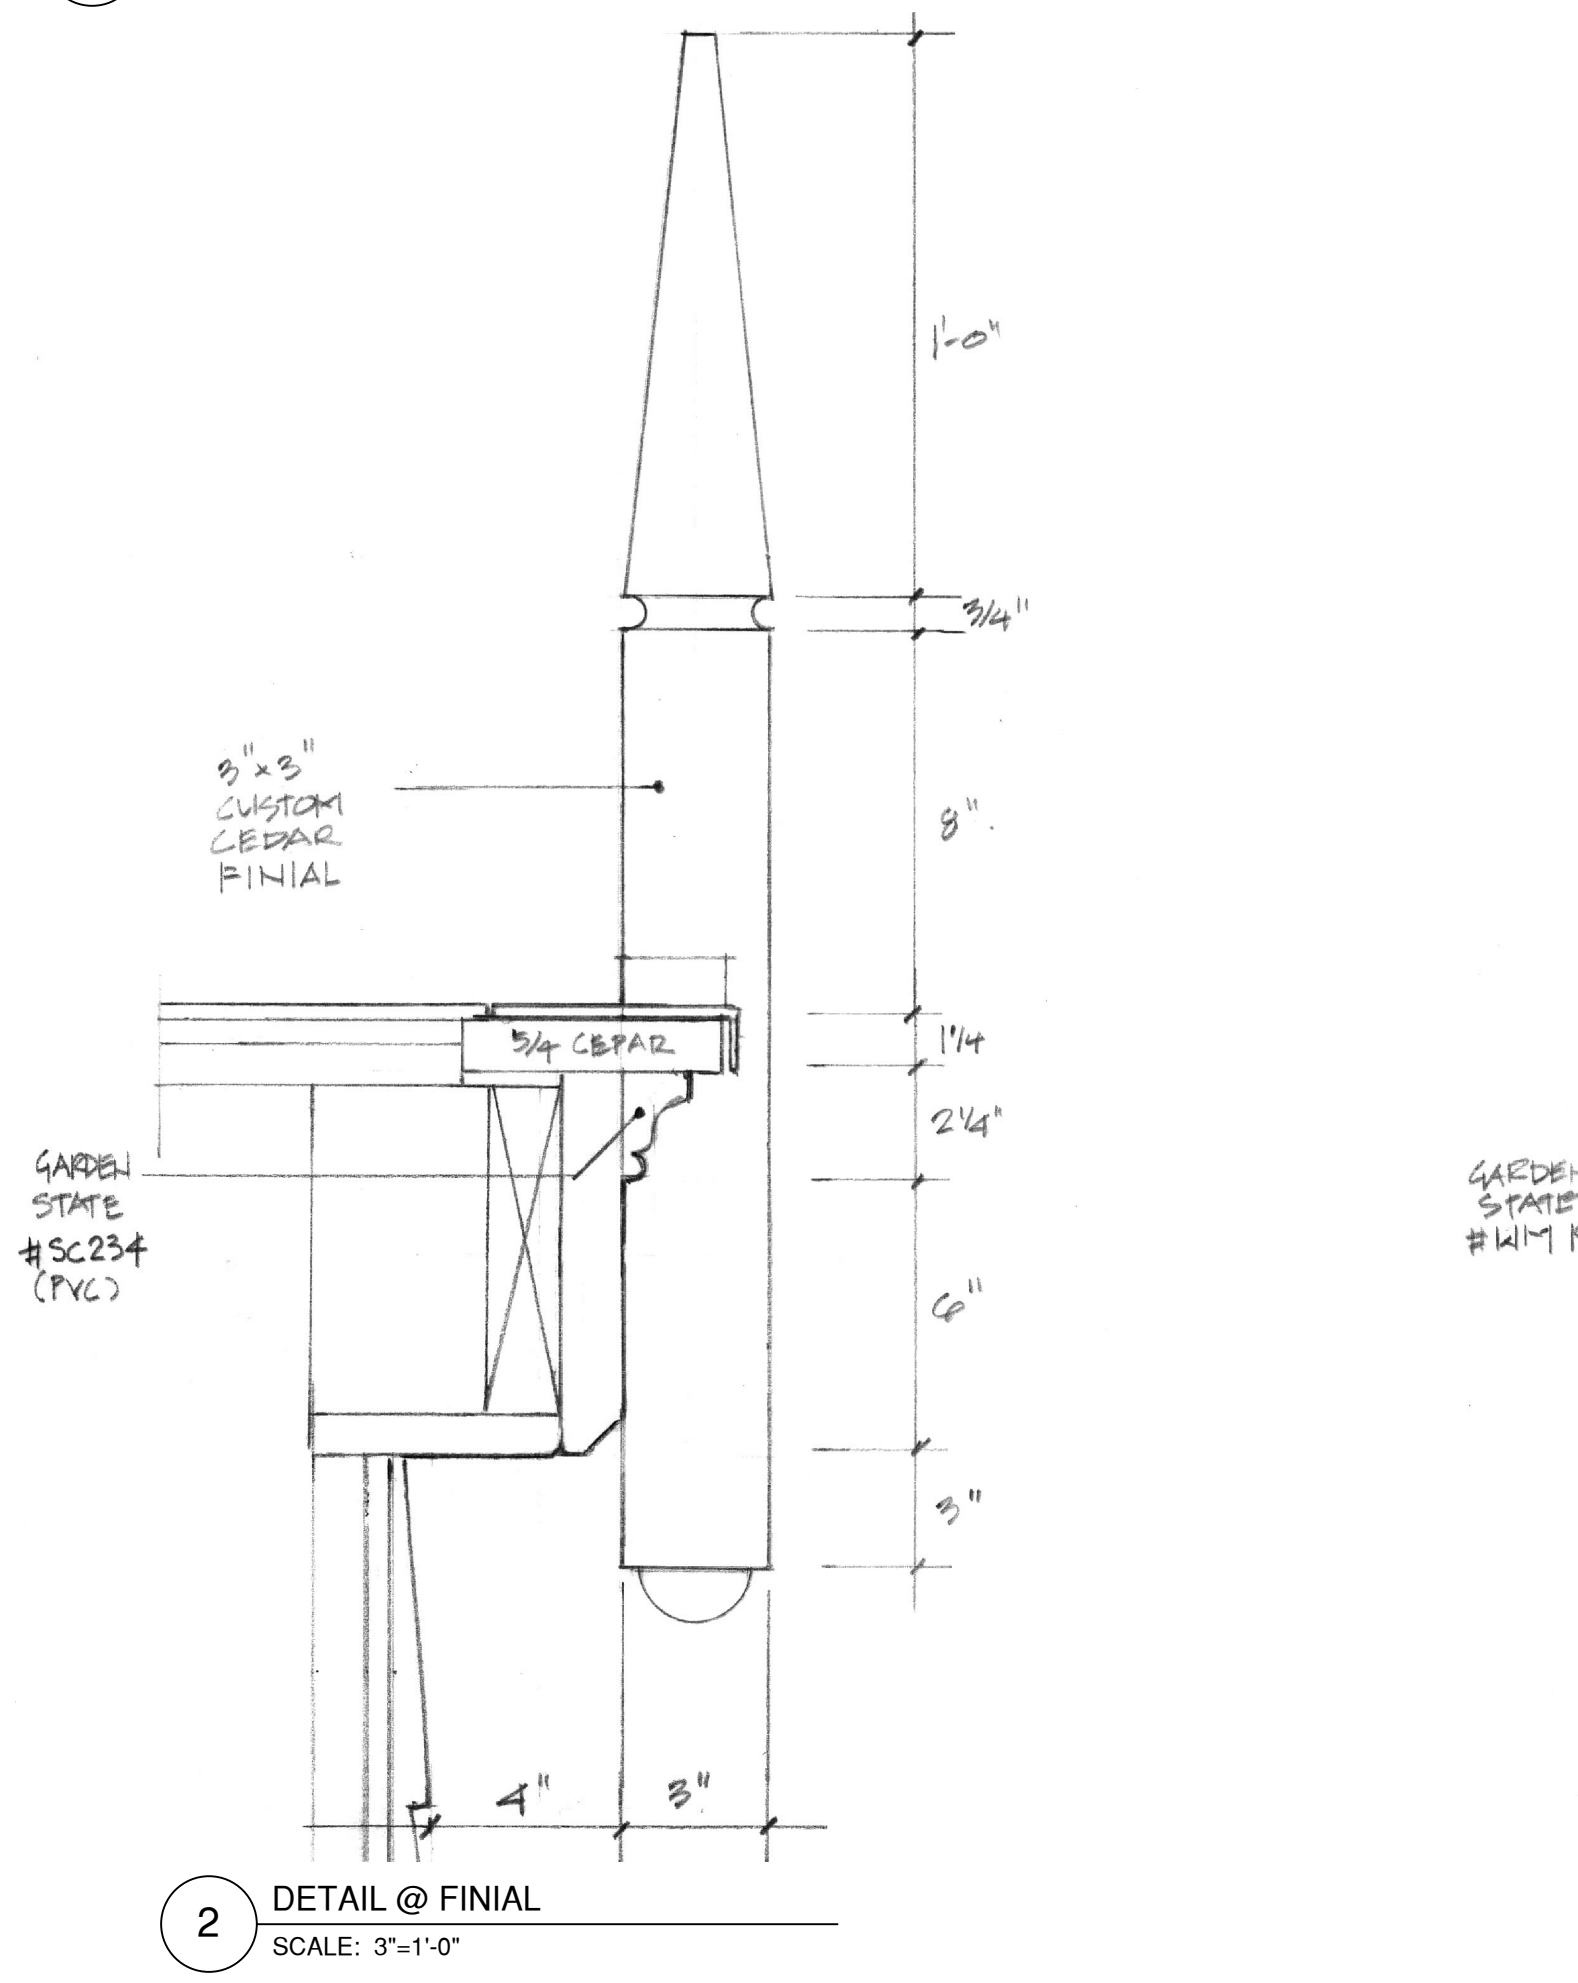


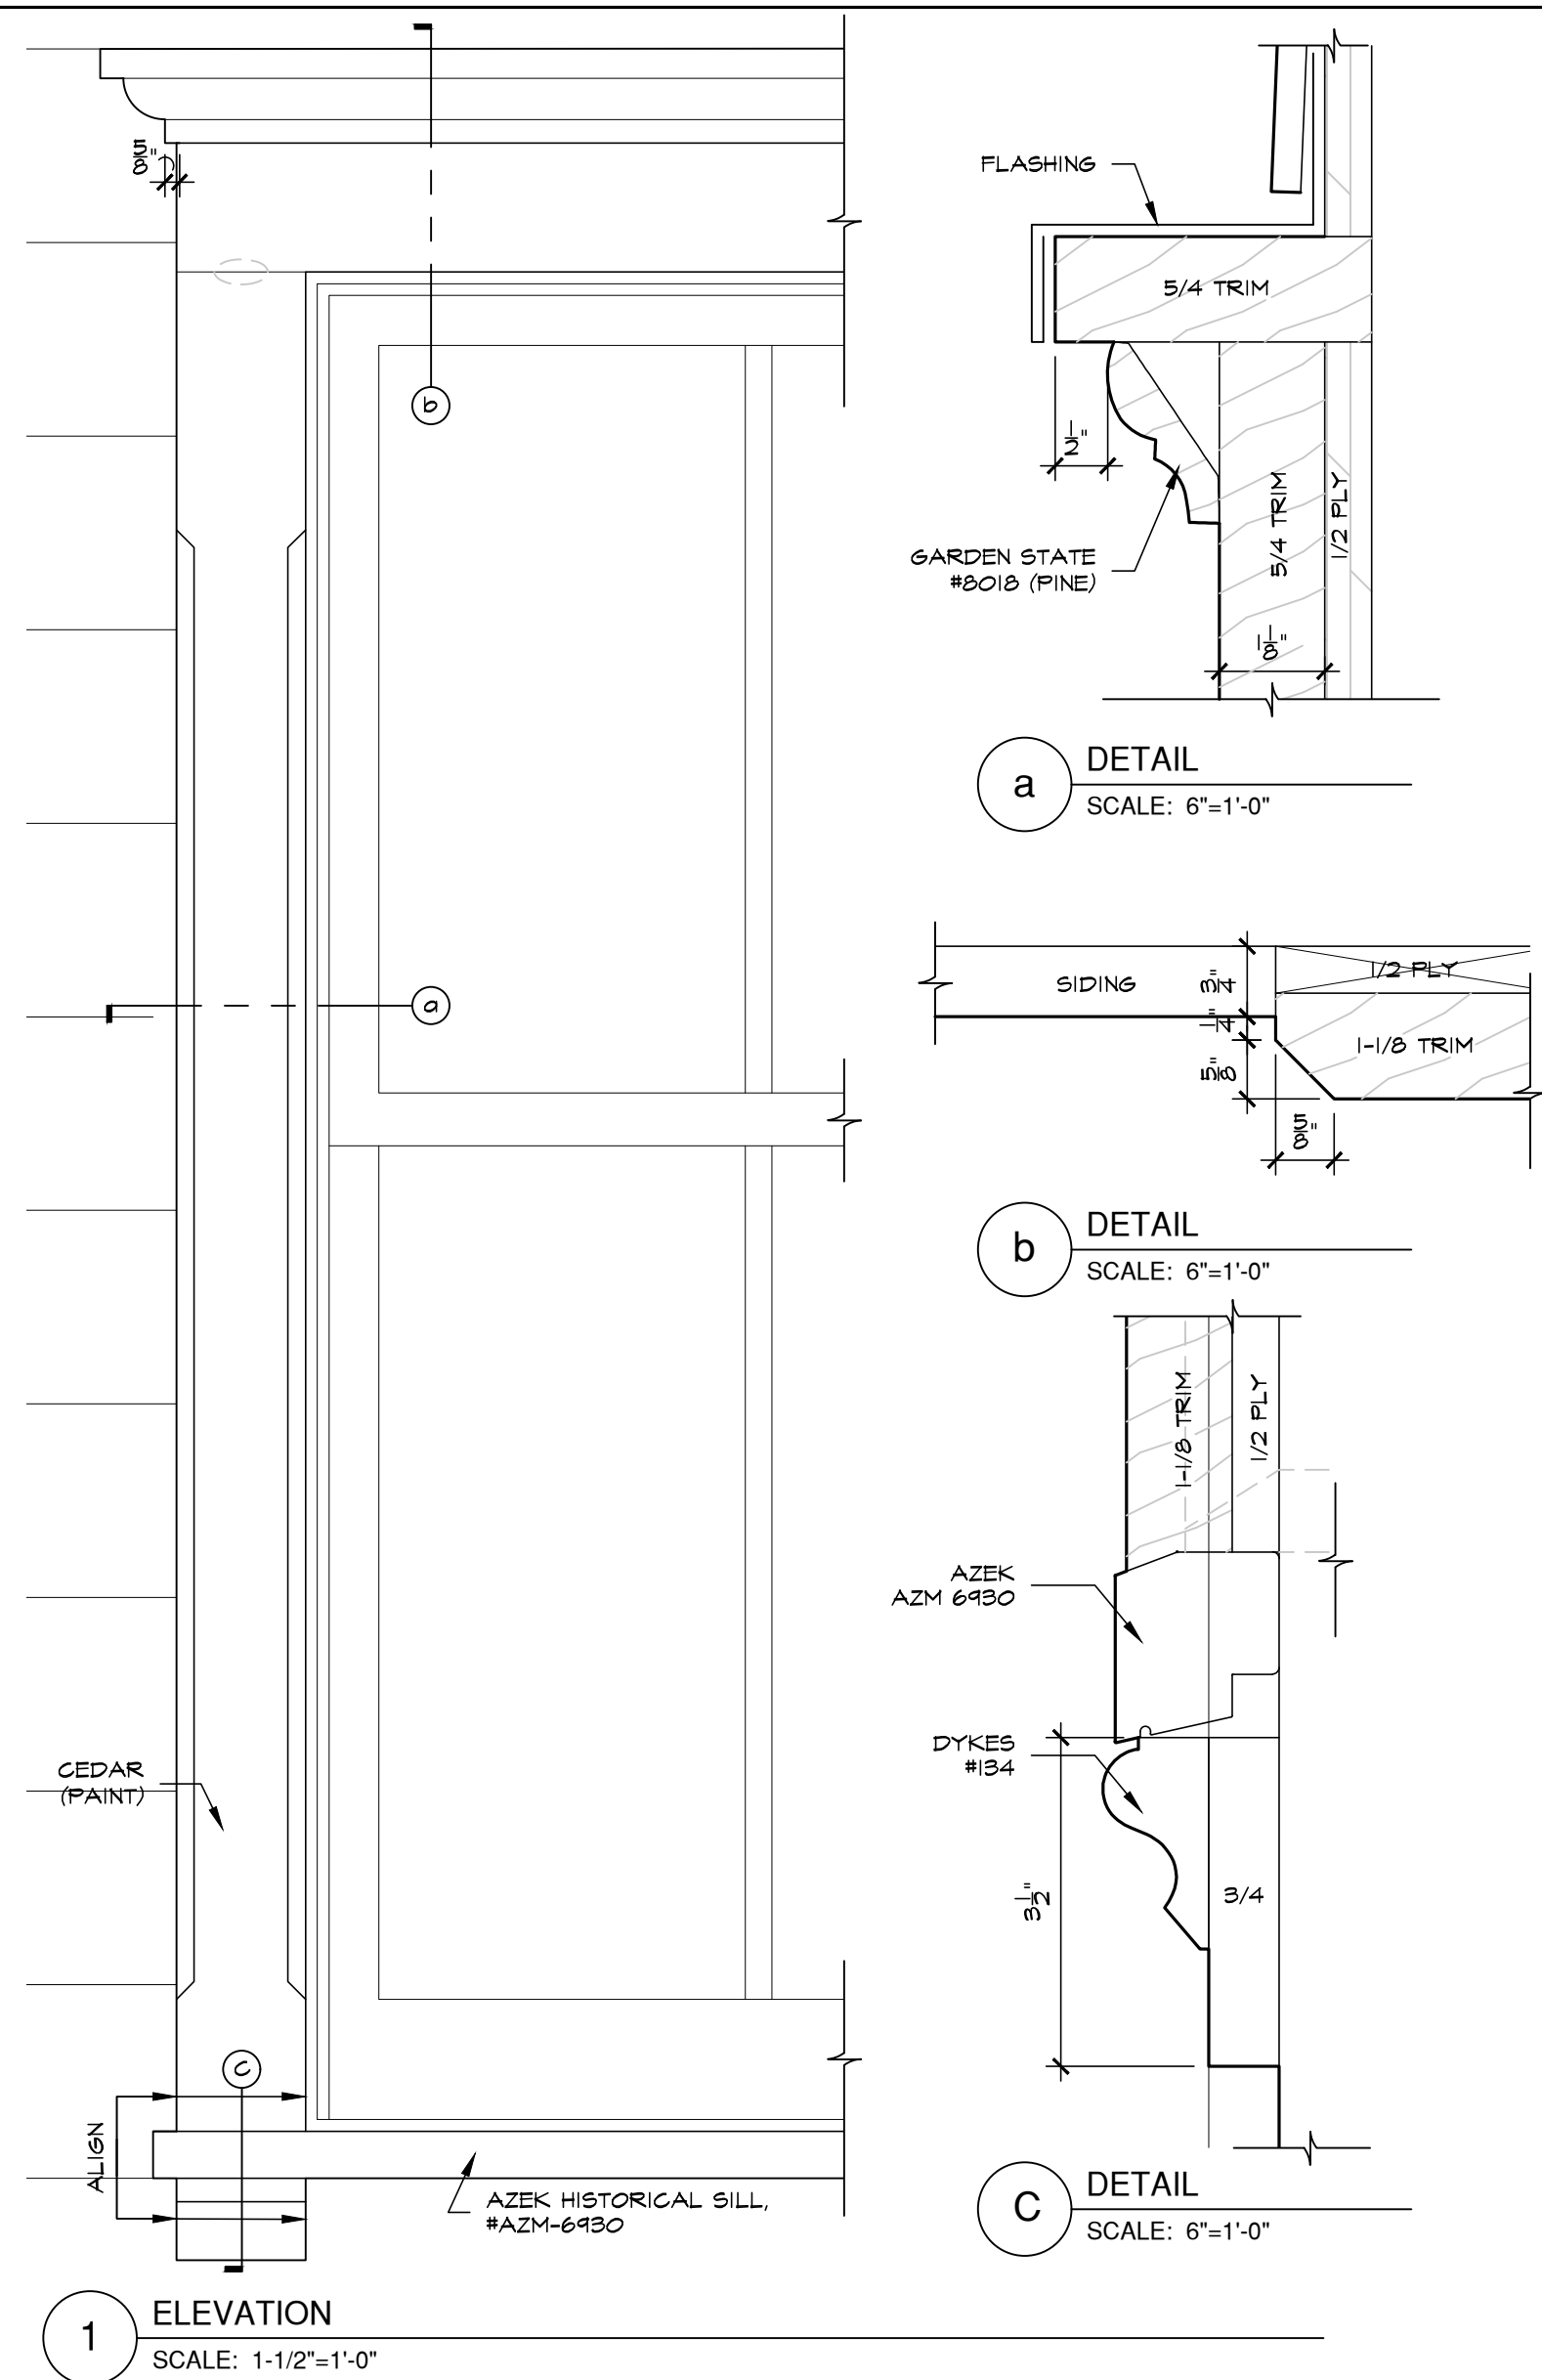

12-01-22 ISSUED FOR AHRB APPROVAL			
No.	Date	Revision	
Project Title			
63 LIVINGSTON , LLC 63 Livingston Avenue Dobbs Ferry, NY 10522			
Architect			
Opacic Architects 24 North Astor Irvington, NY 10533 Tel: (914) 591-4306 Fax: (914) 591-4308			
Stamp			
Drawing Title			
PROPOSED EXTERIOR DETAILS			
Scale	Job no.	Issue Date	Drawing no.
AS NOTED	2104	12-01-22	A-2.2
Drawn By	Checked By	Approved By	
NW/MM			