



1 SECTION @ GABLE END
SCALE: 3"=1'-0"

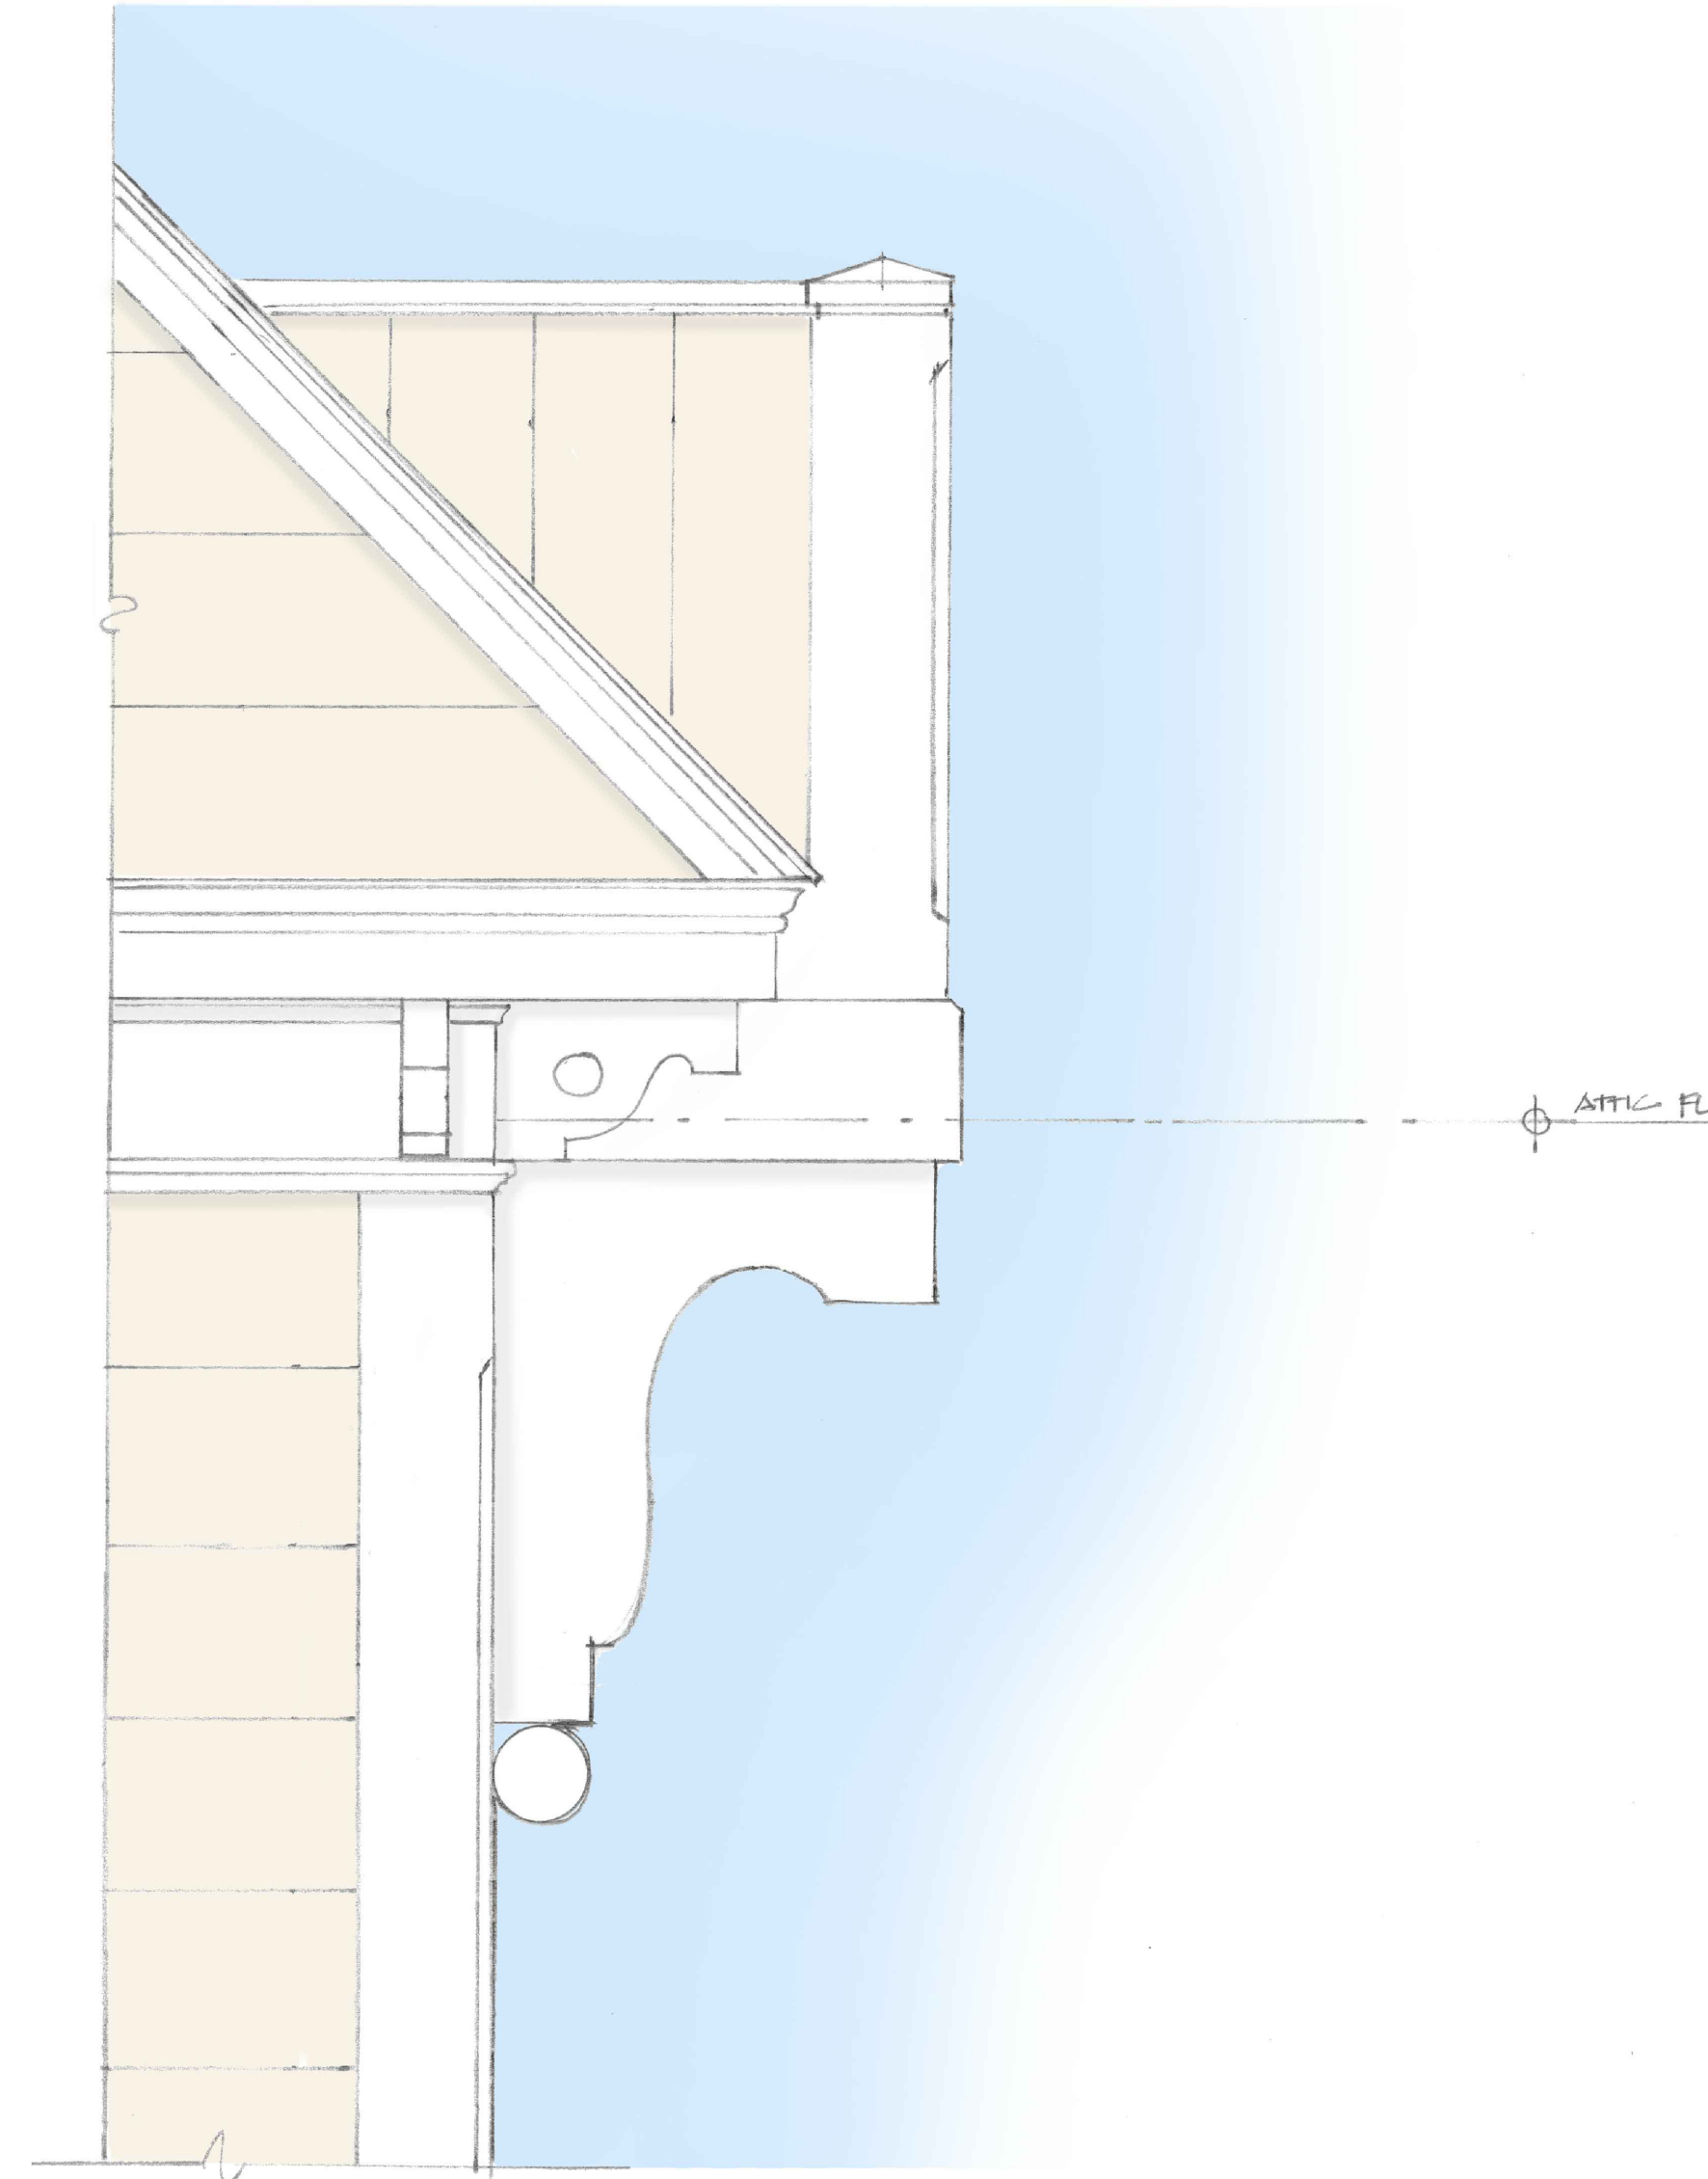

3 DETAIL @ ROOF
SCALE: 1-1/2"=1'-0"

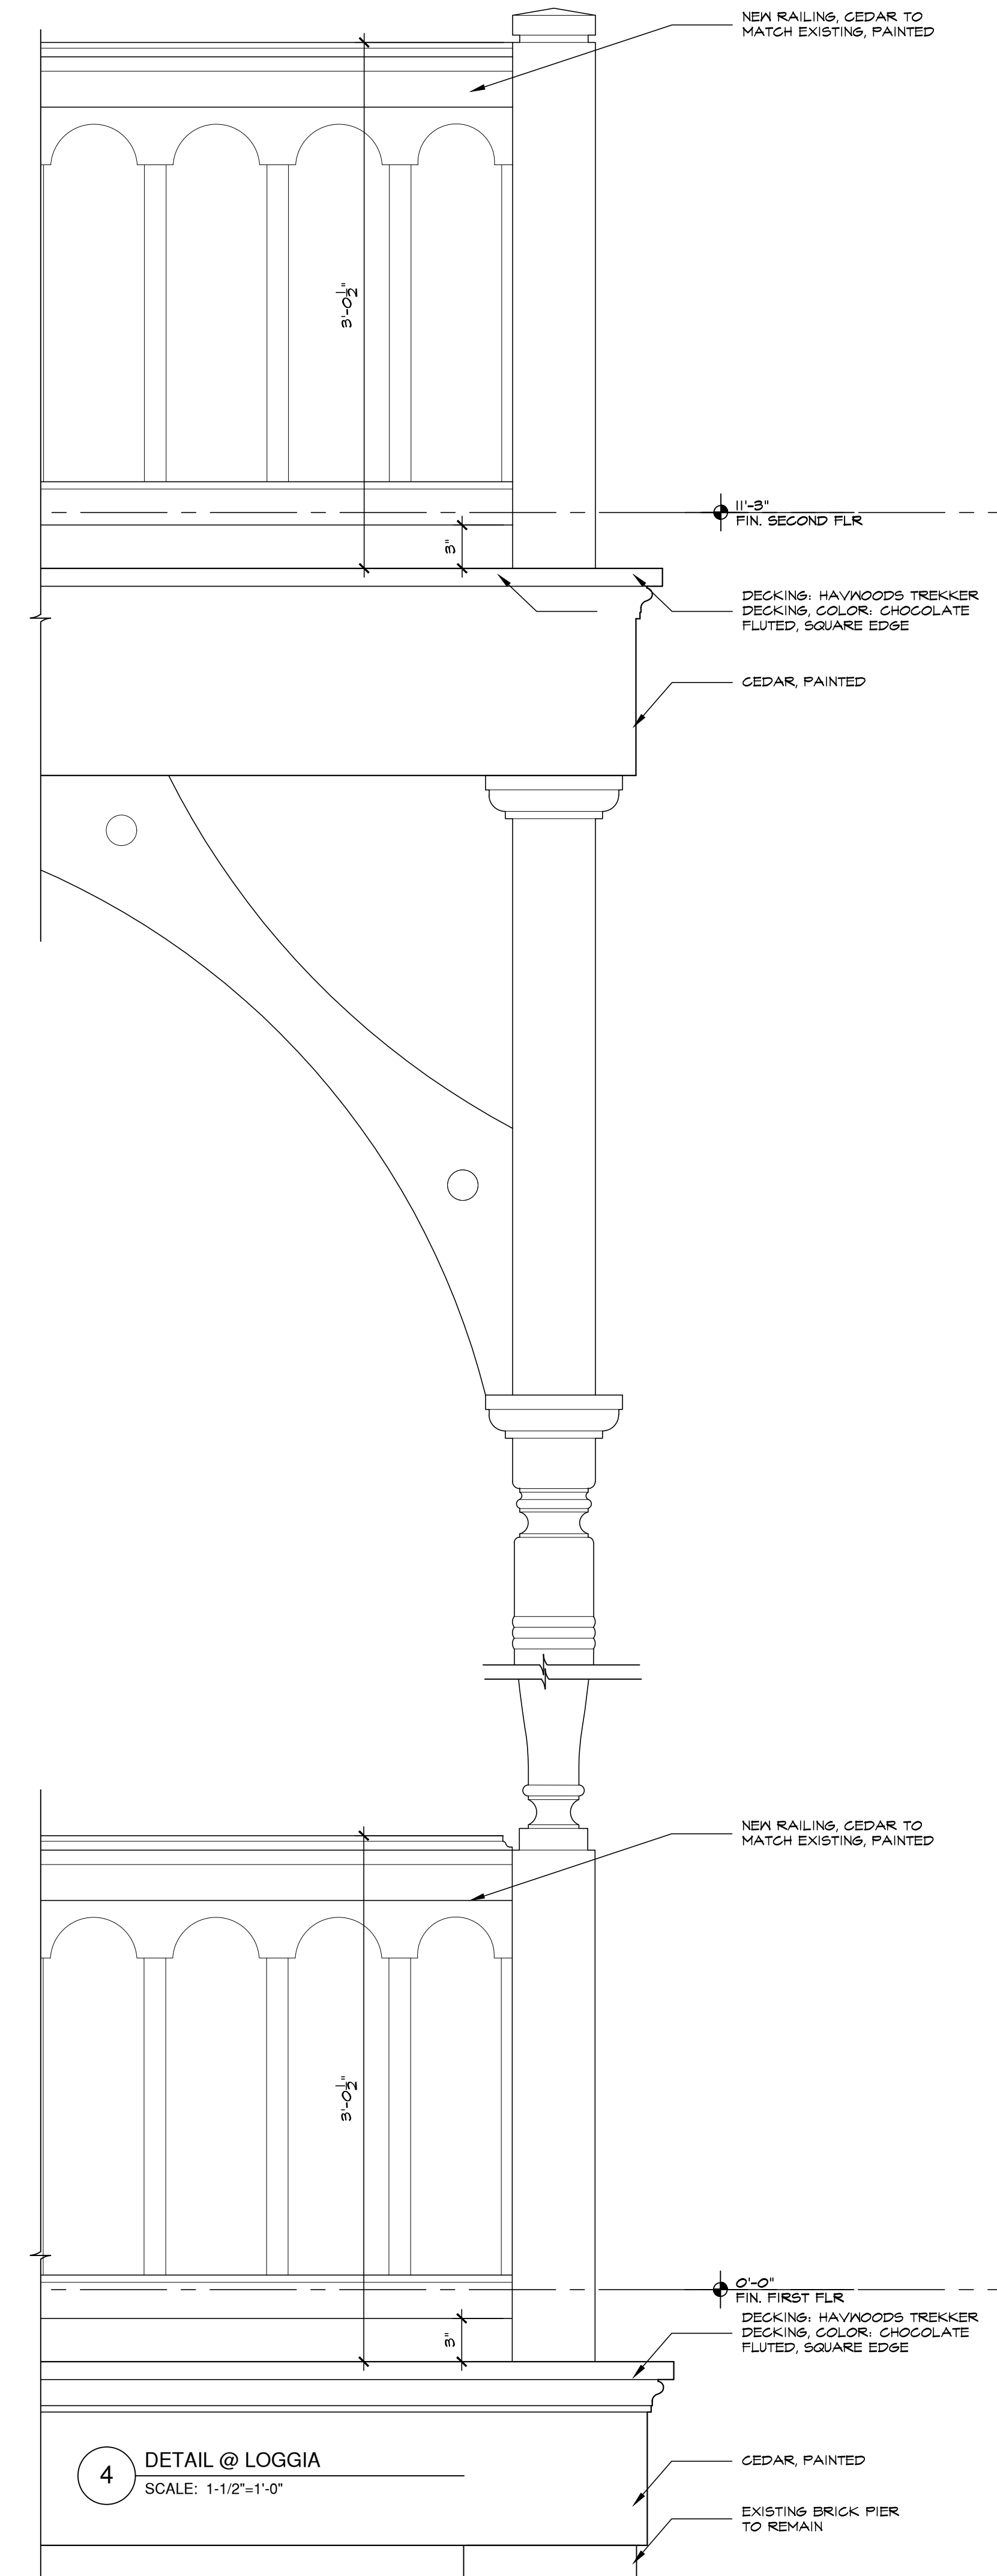

4 DETAIL @ LOGGIA
SCALE: 1-1/2"=1'-0"

12-01-22 ISSUED FOR AHRB APPROVAL

No. Date Revision

Project Title
63 LIVINGSTON , LLC
63 Livingston Avenue
Dobbs Ferry, NY 10522

Architect
Opacic Architects
24 North Astor
Irvington, NY 10533
Tel: (914) 591-4306
Fax: (914) 591-4308

Stamp

Drawing Title
PROPOSED EXTERIOR DETAILS

Scale	Job no.	Issue Date	Drawing no.
AS NOTED	2104	12-01-22	A-2.3
Drawn By	Checked By	Approved By	
NW/MM			