


NOTES:

1. THE SITE PLAN SHOWN IS FOR ILLUSTRATIVE PURPOSES ONLY. IT WAS REPRODUCED FROM ARISTOTLE BOURNAZOS, P.C. SURVEY (PROJECT NO.: BRAMELY7 (CO3-113)) DATED JUNE 30, 2022.



EXISTING RETAINING WALL

LEGEND:	
WALL LOCATION	
PROPERTY LINE	
EXISTING STEEL COLUMN	

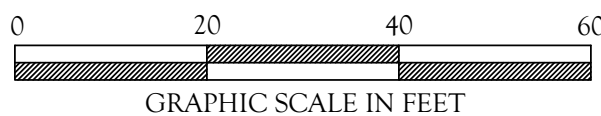




Know what's below.
Call before you dig.


NOTES:

1. THE SITE PLAN SHOWN IS FOR ILLUSTRATIVE PURPOSES ONLY. IT WAS REPRODUCED FROM ARISTOTLE BOURNAZOS, P.C. SURVEY (PROJECT NO.: BRAMELY7 (CO3-113)) DATED JUNE 30, 2022. REFER TO PROJECT PLANS FOR GRADING, DRAINAGE, PAVING, AND ALL OTHER CIVIL ASPECTS OF THE PROJECT. ANY MODIFICATIONS TO THE REFERENCED PLANS MAY IMPACT THE RETAINING WALL DESIGN AND SHALL BE PROVIDED TO CDP TO CONFIRM THESE PLANS ARE STILL VALID.
2. HORIZONTAL CONTROL FOR THE RETAINING WALL SHALL BE AS INDICATED ON THE CIVIL PLANS.
3. THE APPROXIMATE LOCATION OF UTILITIES KNOWN TO EXIST AS SHOWN ON THE PLANS ARE BASED ON THE BEST INFORMATION AVAILABLE AT THE TIME OF PLAN PREPARATION.



PROPOSED REDI-ROCK RETAINING WALL

LEGEND:	
WALL LOCATION	
PROPERTY LINE	
PROPOSED 48" RAILING	



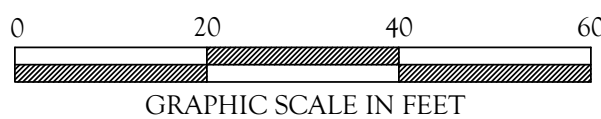


Know what's below.
Call before you dig.

GENERAL NOTES:

1. WRAP ABUTMENT JOINTS WITH A GEOTEXTILE FABRIC.

REDI-ROCK BLOCK KEY		
T	TOP BLOCK	20
GC	GARDEN CORNER TOP	3
28M	28" DEEP MIDDLE	65
28H	28" DEEP HALF MIDDLE	3
28HB	28" DEEP HALF BOTTOM	1
41M	41" DEEP MIDDLE	33
41H	41" DEEP HALF MIDDLE	1
41B	41" DEEP BOTTOM	6
60M	60" DEEP MIDDLE	27
60H	60" DEEP HALF MIDDLE	1
60B	60" DEEP BOTTOM	13
WWW.REDI-ROCK.COM		
CONTRACTOR SHALL CONFIRM ALL QUANTITIES		

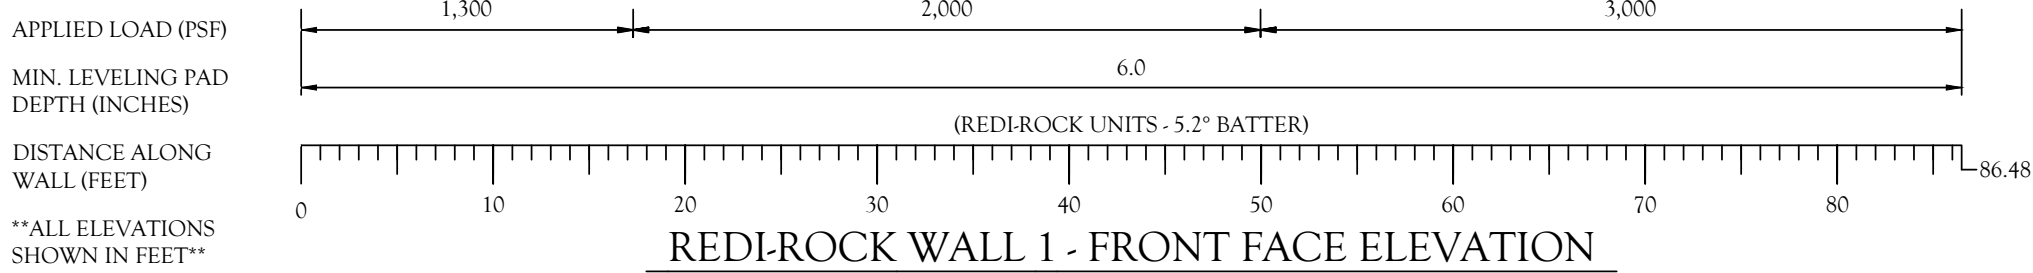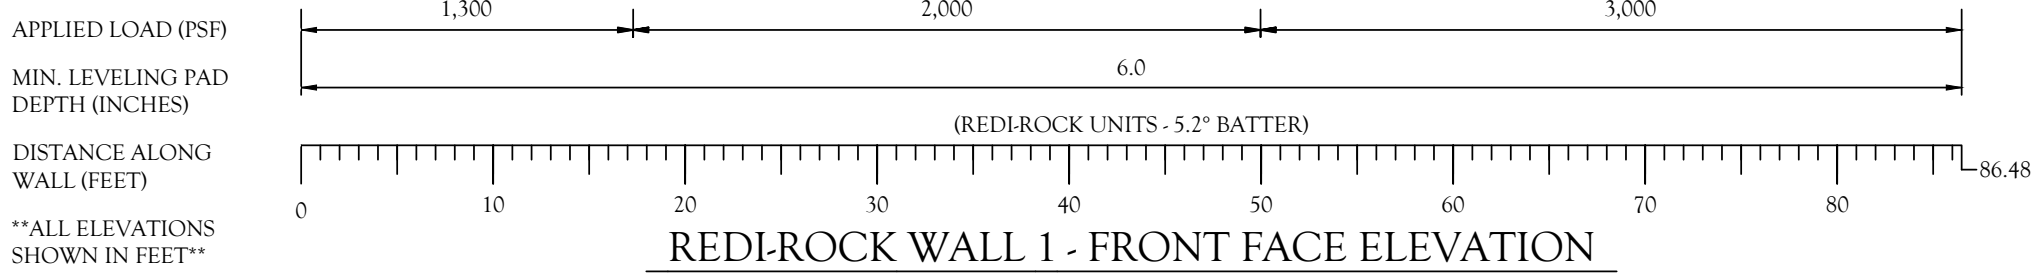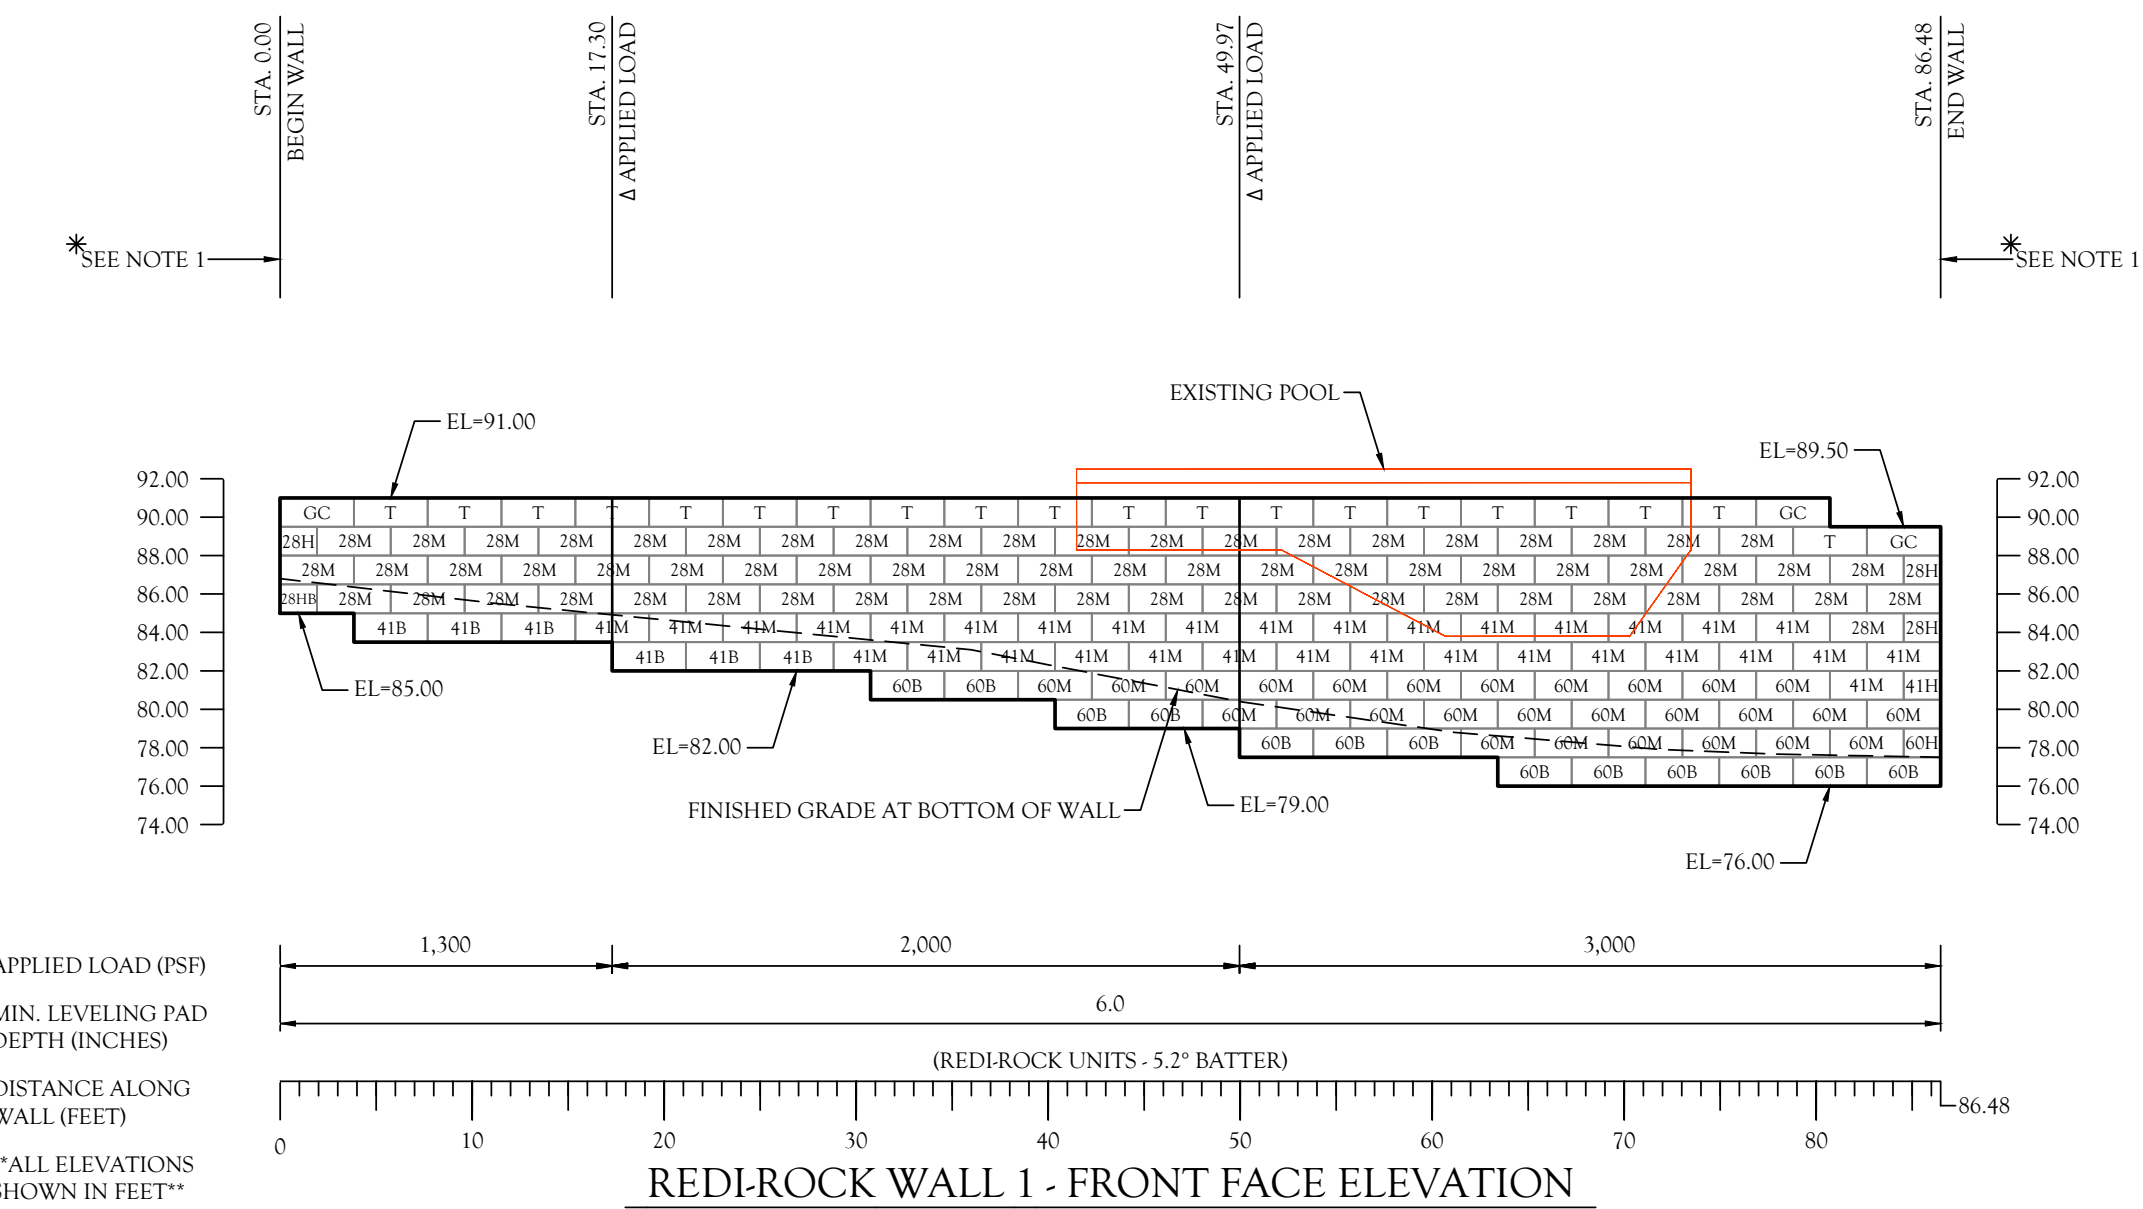

	CIVIL DESIGN PROFESSIONALS 8000 KENDALE AVENUE, SUITE 100, WEST BROOKFIELD, MA 01581 PHONE: (401) 353-1111 WEBSITE: WWW.CDP-CA.COM PROFESSIONAL ENGINEER LICENSE NO. 00000000000000000000	No.	Date	Revision	By
		1			
		2			
		3			
		4			
		5			
6					
Designed By	TTT	Project:	SEVEN BRAMLEY LANE DOBBS FERRY, NEW YORK	Registration No.	078676
Scale:	1\"/>	Title:	RETAINING WALL PLAN	Drawn No.	7.00
Date:	JAN 05, 2022				

