

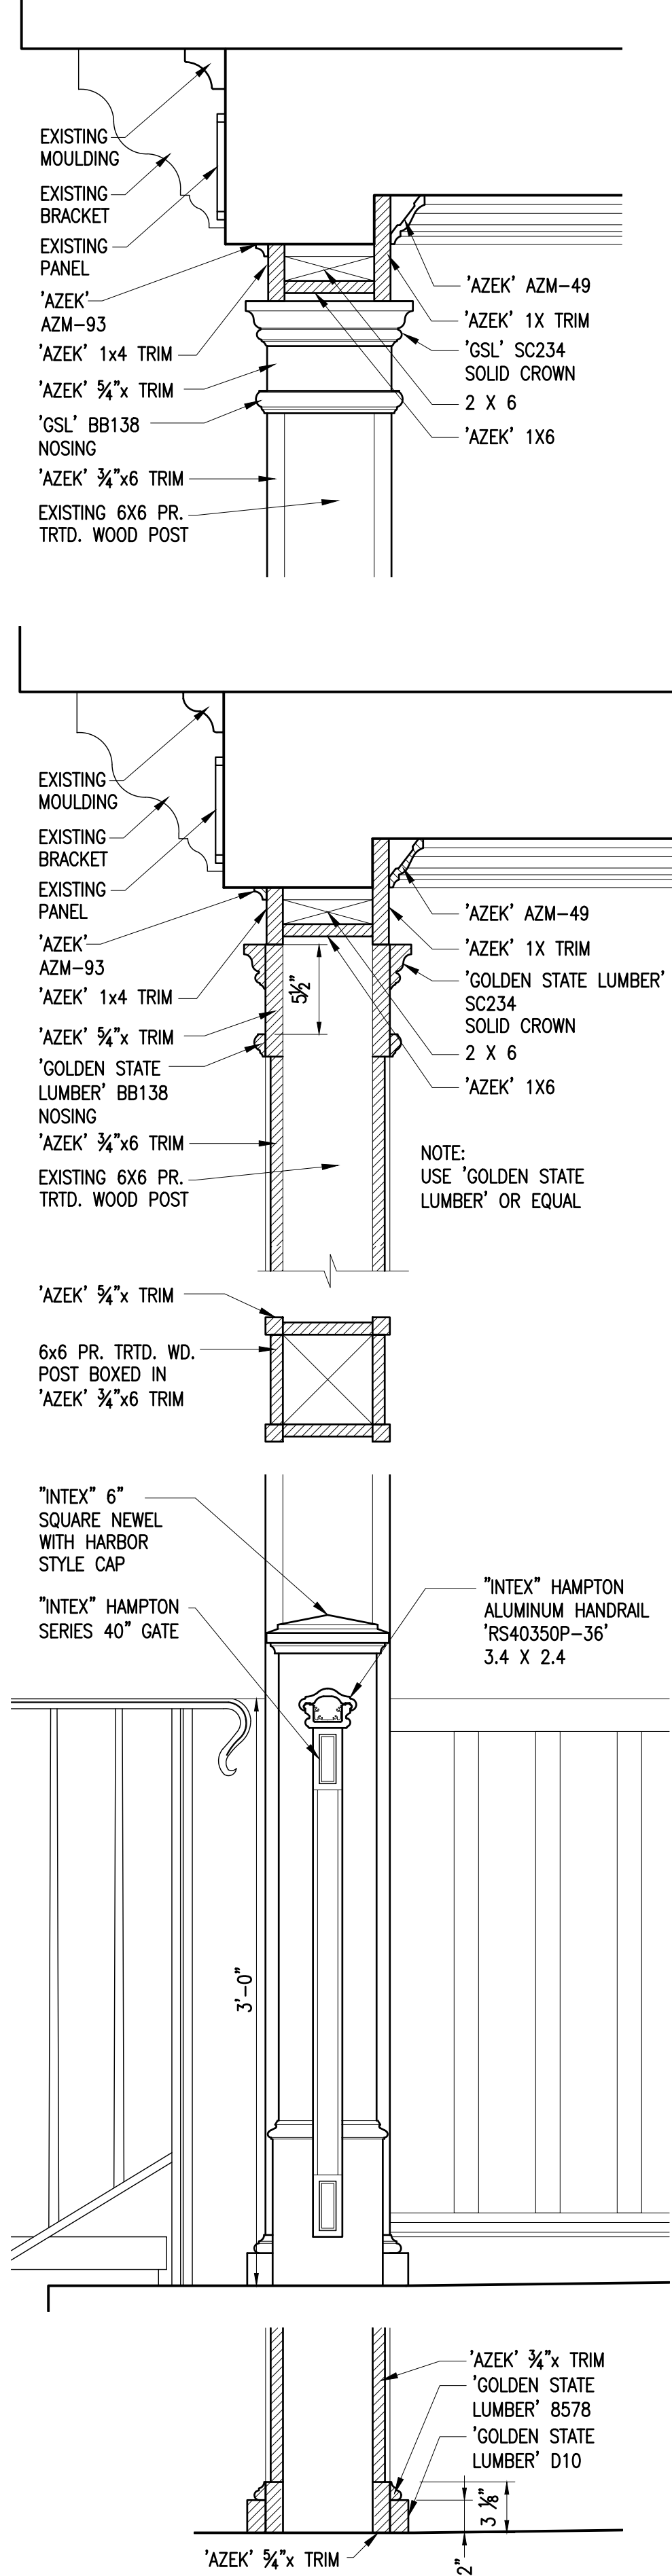
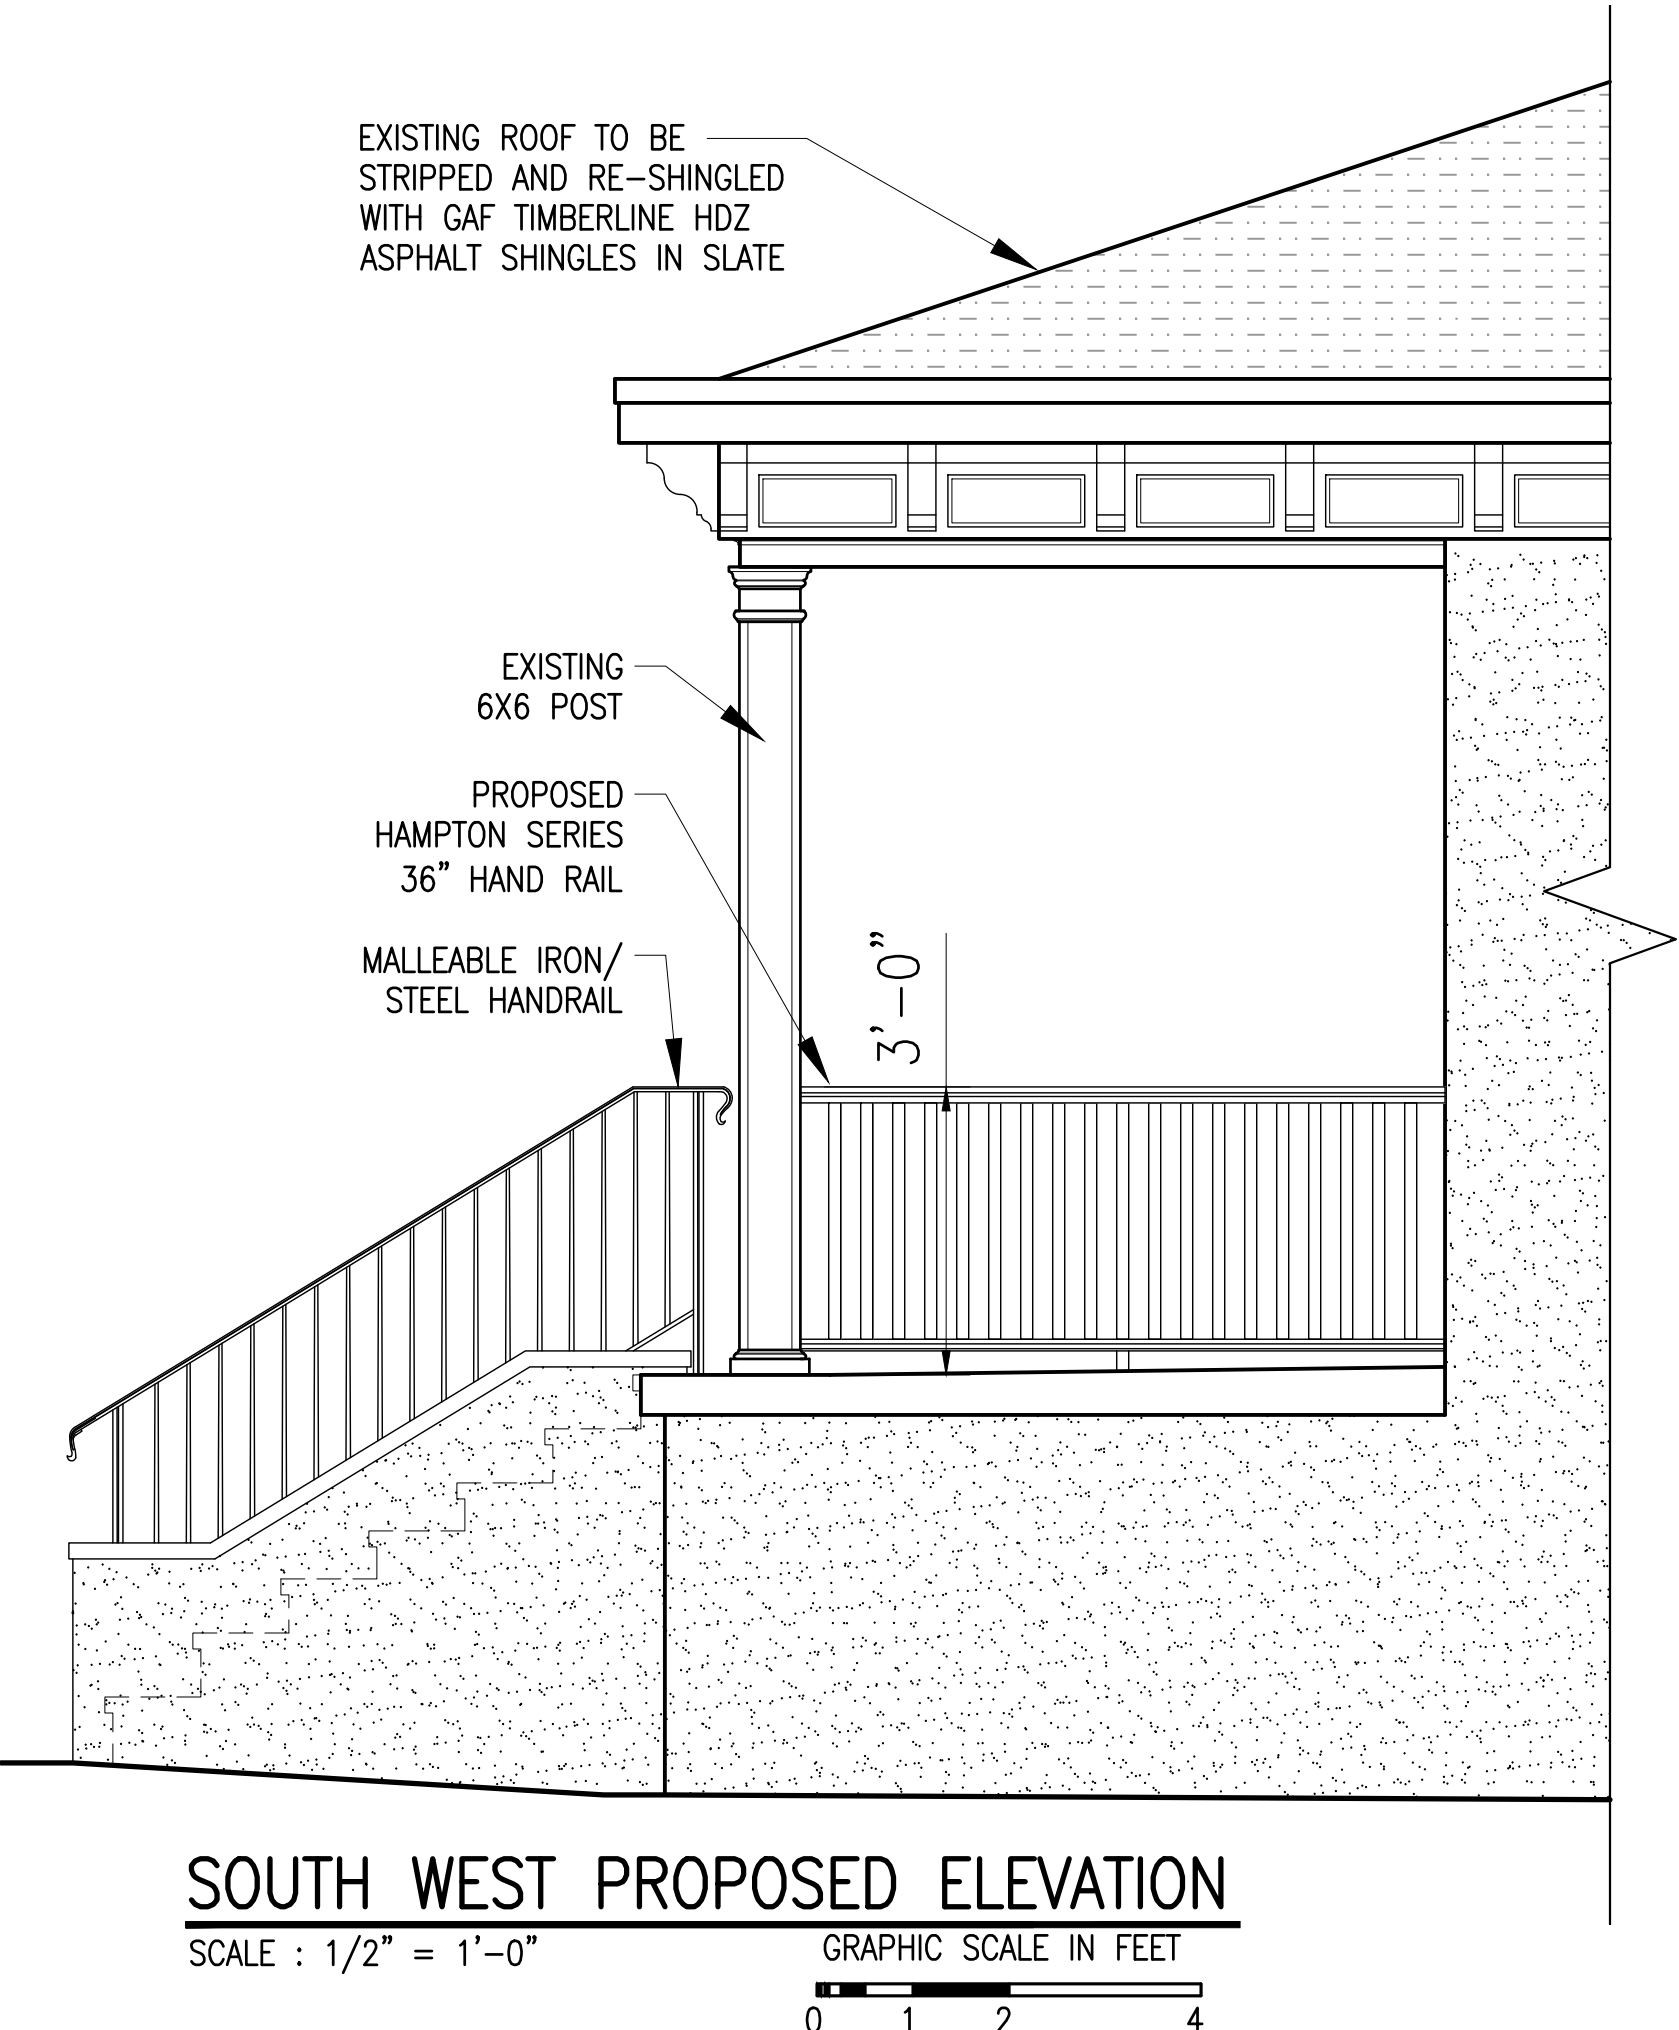
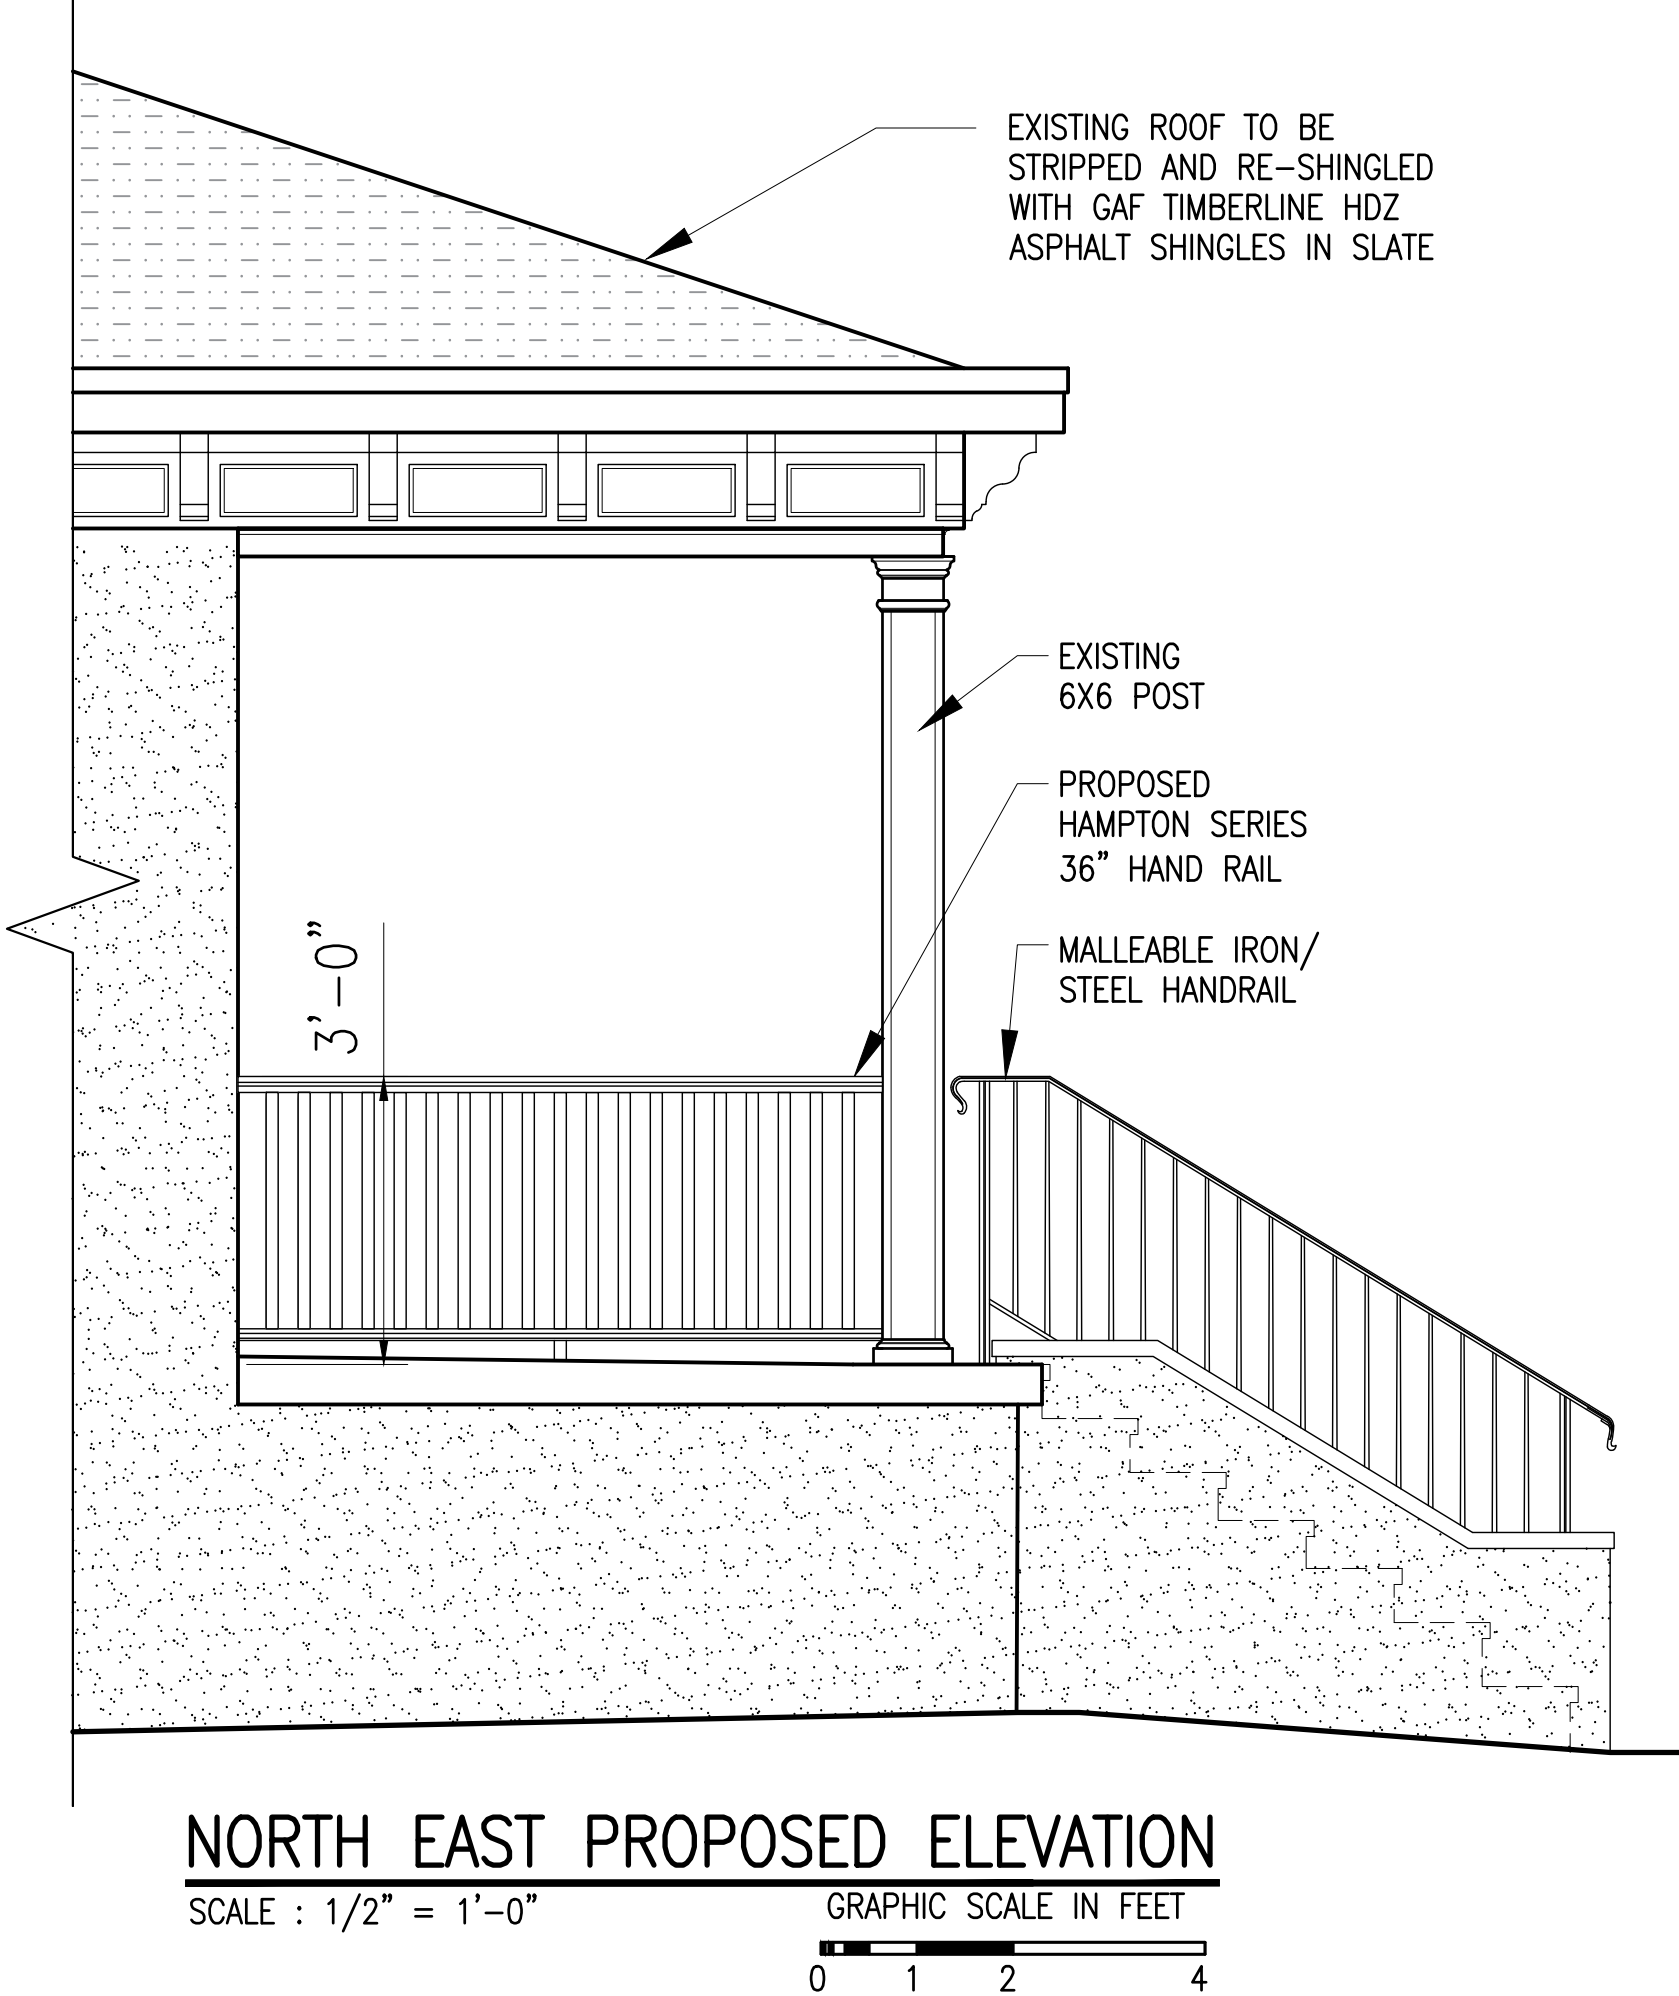


CLIMATIC AND GEOGRAPHIC DESIGN CRITERIA															
GROUND SNOW LOAD	WIND DESIGN				SUBJECT TO DAMAGE FROM						ICE BARRIER UNDERLAYMENT REQUIRED	FLOOD HAZARDS	AIR FREEZING INDEX	MEAN ANNUAL TEMP.	WINTER DESIGN TEMP.
	SPECIAL WIND SPEED (MPH)	TOPO EFFECTS	SPECIAL WIND REGION	WINDBORNE DEBRIS ZONE	SEISMIC DESIGN CATEGORY (RCNY ONLY)	SUBJECT TO DAMAGE FROM			CLIMATE ZONE						
						WEATHERING	FROST LINE DEPTH	TERMITE							
30 LBS / SQ.FT.	120 MPH	NO	YES	NO	C	SEVERE	42"	MODERATE TO HEAVY	4A	YES	"FIRM COMMUNITY PANEL NUMBER 38119C0307F	2000	51.6	7°F	

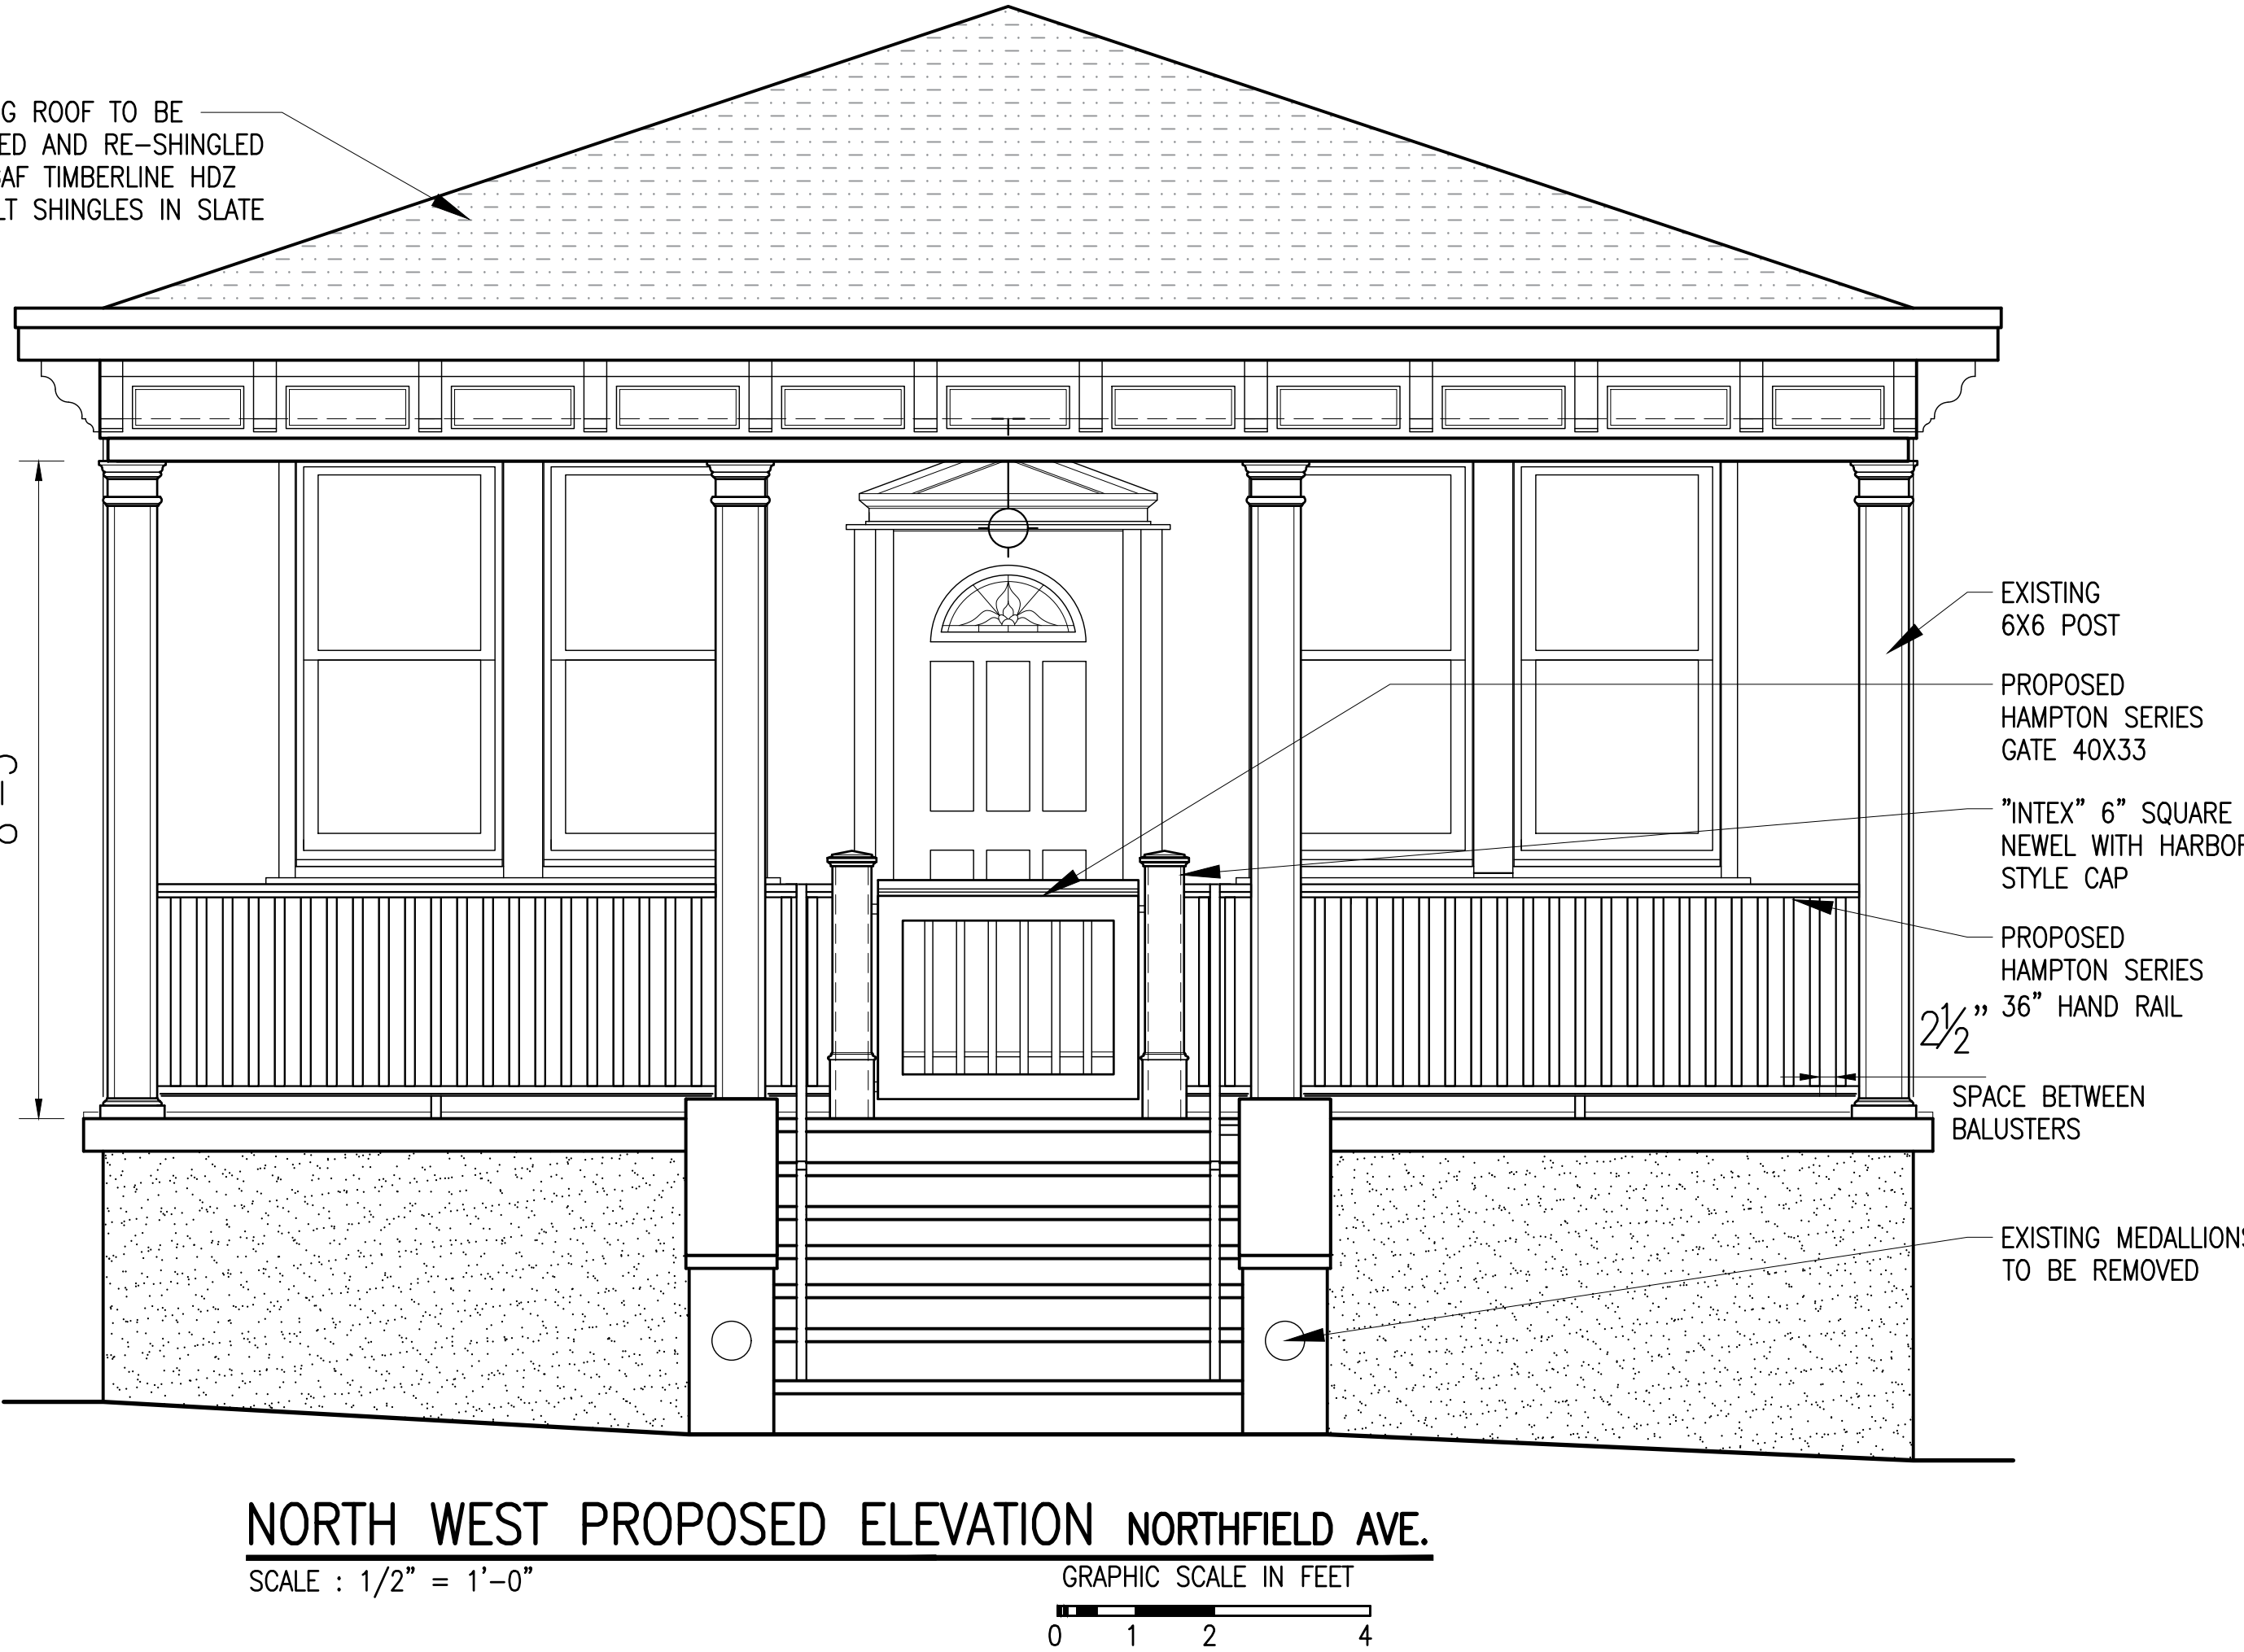

TO THE BEST OF MY KNOWLEDGE, BELIEF, AND PROFESSIONAL JUDGMENT OF THE UNDERSIGNED, THE PLANS AND SPECIFICATIONS DEPICTED ON THESE DRAWINGS ARE IN COMPLIANCE WITH THE APPLICABLE PROVISIONS OF THE NEW YORK STATE UNIFORM FIRE PREVENTION AND BUILDING CODE AND THE NEW YORK STATE ENERGY CONSERVATION CONSTRUCTION CODE CURRENTLY IN EFFECT.

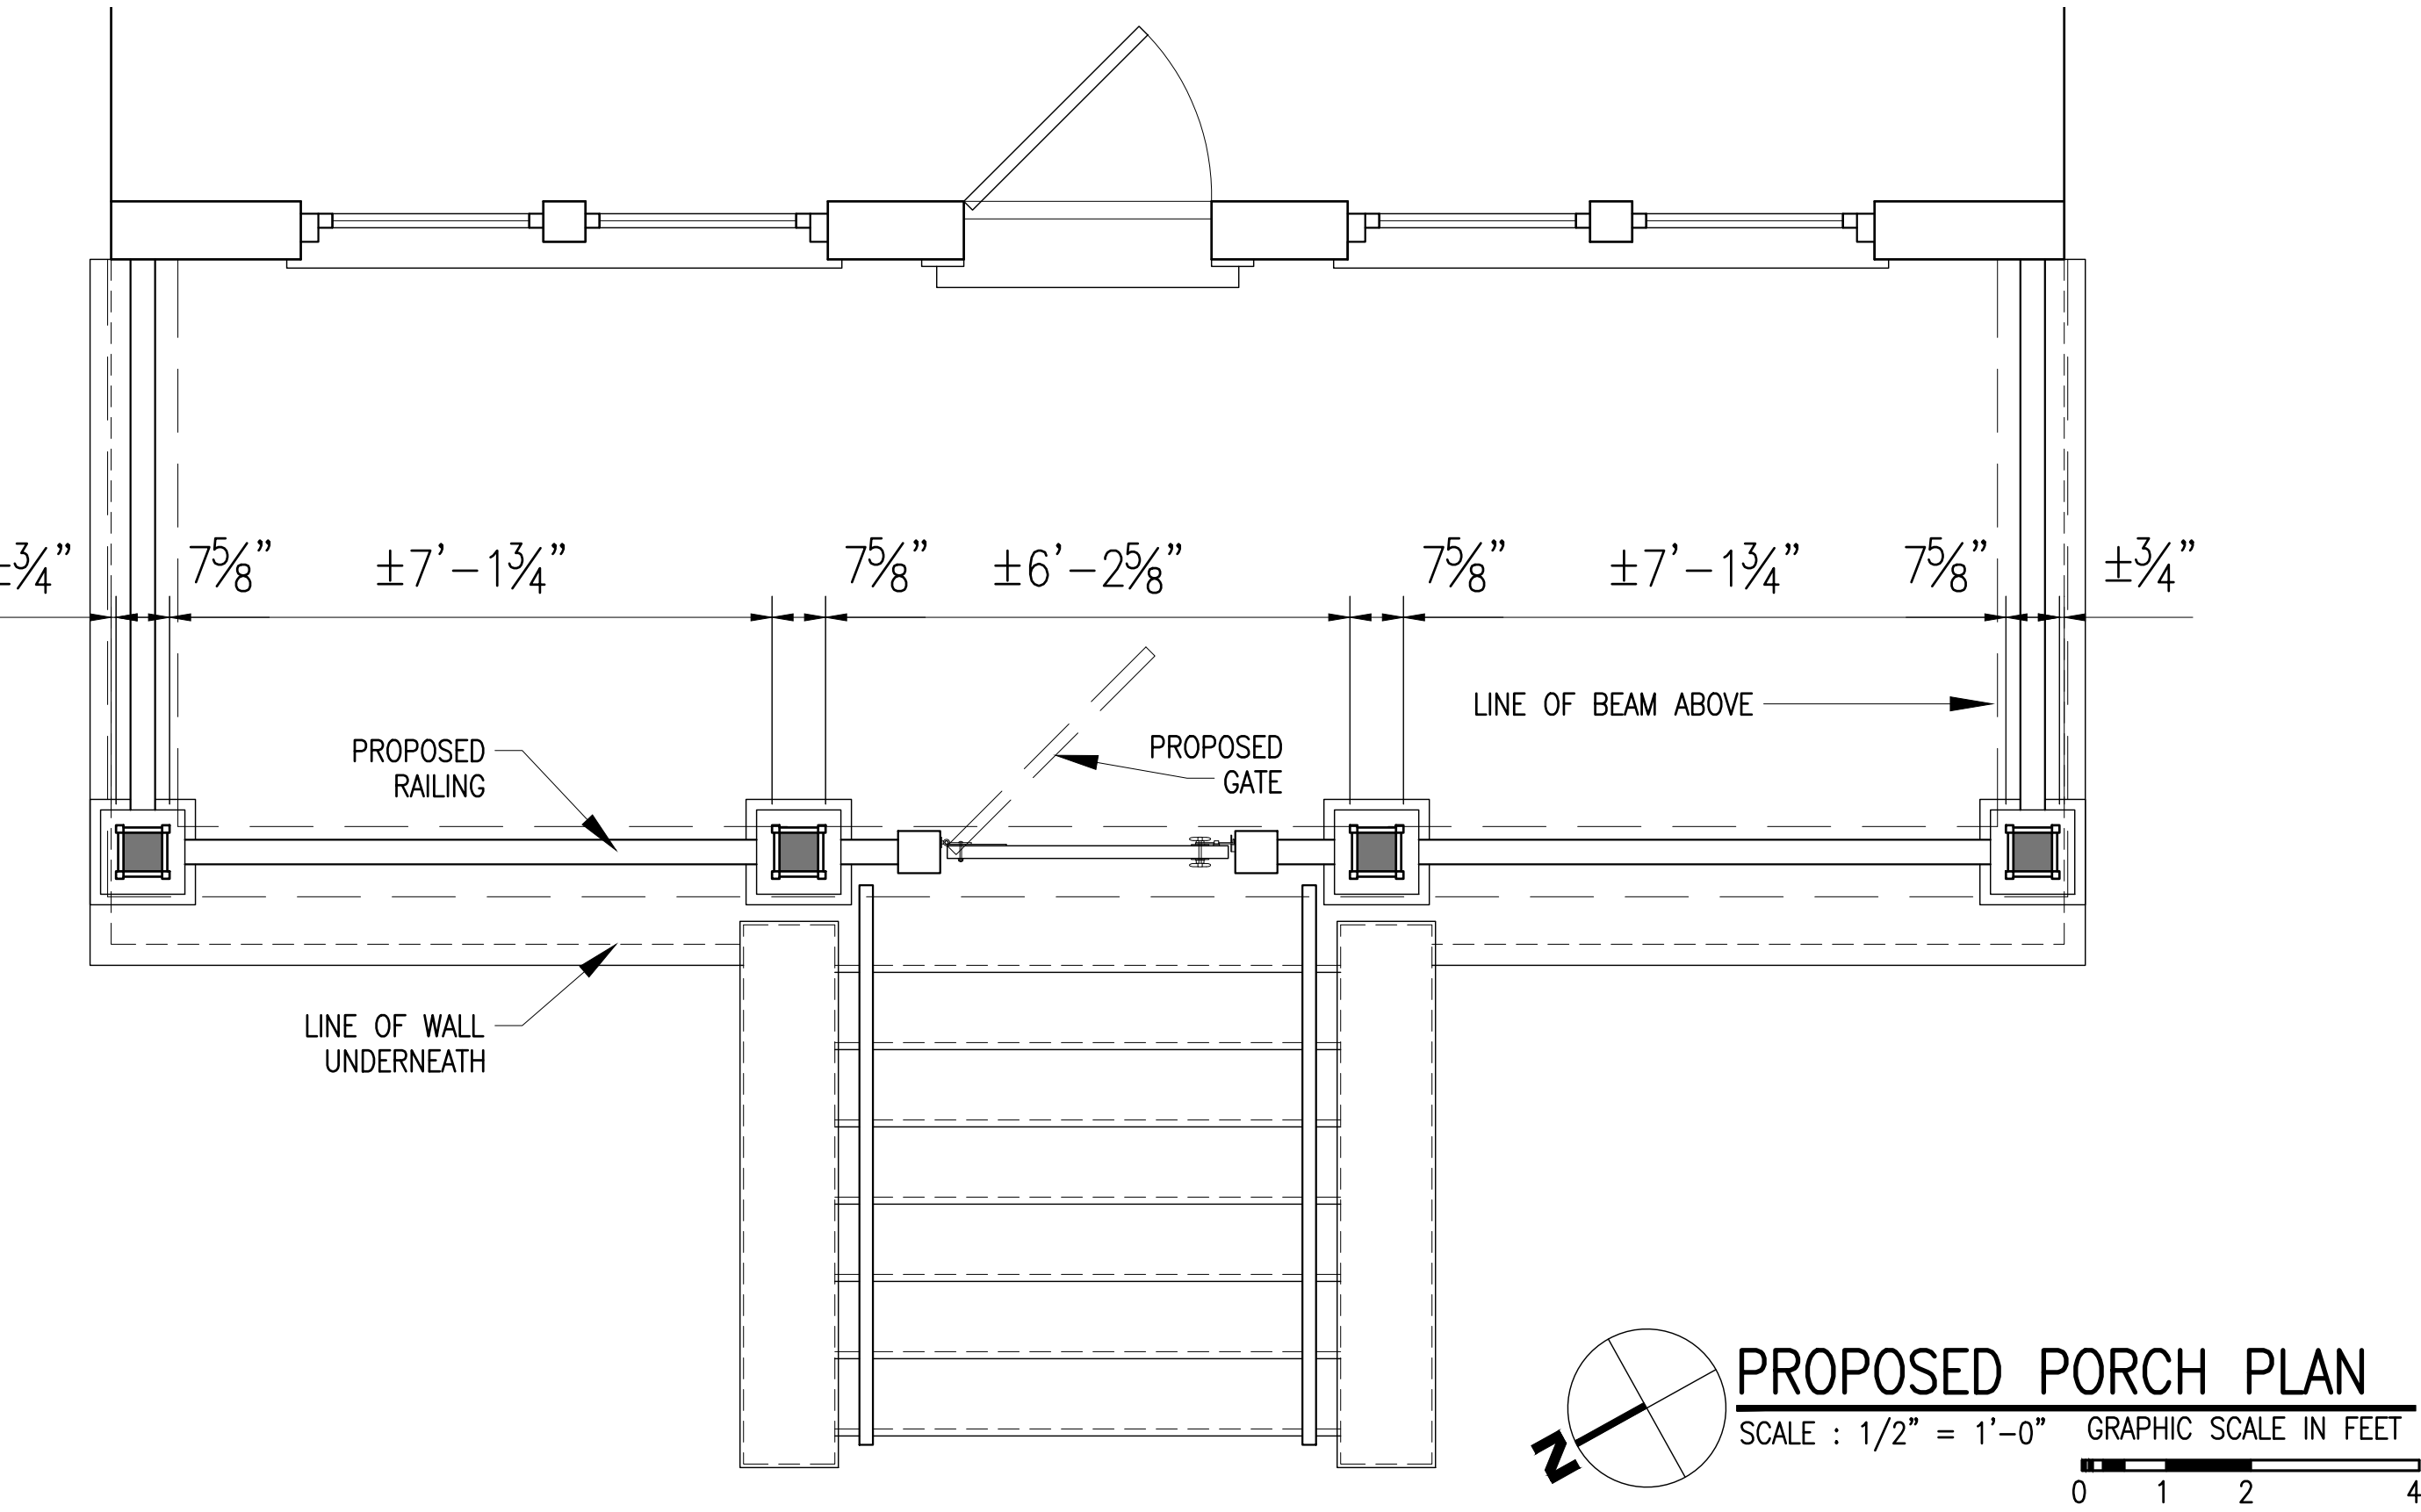

WARNING : IT IS A VIOLATION OF THE NEW YORK STATE EDUCATIONAL LAW ARTICLE 145 SECTION 7209 FOR ANY PERSON, UNLESS HE OR SHE IS ACTING UNDER THE DIRECTION OF A LICENSED PROFESSIONAL ARCHITECT, ENGINEER OR LAND SURVEYOR TO ALTER AN ITEM IN ANY WAY.

IEE Integral Engineering Services
27 Main Street : a
Dobbs Ferry, NY 10522
914-274-8874 : o
914-774-0343 : m
info@integraleng.com : e
www.integraleng.com : w

PROJECT TITLE:
28 NORTHFIELD
28 NORTHFIELD AVENUE
DOBBS FERRY, N.Y. 10522
PROJECT NO.: **2302**

GOTHAM DESIGN
PLANNING AND DEVELOPMENT LTD.

329 Broadway
Dobbs Ferry, N.Y. 10522
Phone: (914) 693-5093
Fax: (914) 693-5390
email: arch329@gmail.com

SHEET TITLE:
PROPOSED PLAN, ELEVATIONS, AND SECTION

DATE: **02-17-2023**
SCALE: **AS NOTED**
DRAWN BY: **SJ**
CHECKED BY: **PRS**

SP-1