



VILLAGE OF DOBBS FERRY

Building Department

112 Main Street

Dobbs Ferry, NY 10522

Hours: M - TH 8:30 AM - 4:00 PM

F 8:00 AM - 12:00 PM

GREENBURGH HEBREW CENTER INC.
515 BROADWAY, ATT MR JACKSON
DOBBS FERRY, NY 10522

TREE PERMIT

Permit No.	TR2024-0029	Parcel ID	3.40-4-11
Permit Type	Tree Removal	Location	515 BROADWAY
Permit Fee	\$		
Valid From - To	02/26/2024 – 04/01/2025		

Applicant:
Valmond Landry 914-478-2124
83 Ravensdale Road
Hastings on Hudson New York
10706

Contractor:
Valmond Landry 914-478-2124
83 Ravensdale Road Hastings on
Hudson New York 10706

Description of work:

Removal of one Pine Tree along the driveway entrance. Height 75' Diameter 20".

Removal of one large Oak Tree in the playground area by the parking lot. Height 90' Diameter 34".

Section 234-23. Construction work prohibited at certain hours and certain days. No person shall engage in construction work earlier than 7:30 AM or later than 6:30 PM, prevailing time, on any day or at any hour on Sunday or any of the following holidays: New Year's Day, President's Day, Memorial Day, Independence Day, Labor Day, Thanksgiving Day, and Christmas Day.

See page 2 for permit conditions

ISSUED BY:

Dan Roemer
Building Inspector


Permit No. TR2024-0029 Parcel ID 3.40-4-11

THE FOLLOWING REQUIREMENTS ARE PART OF THIS PERMIT:

Inspections: Final inspection by Tree Commission.

Additional Requirements: Your application has been approved with the replanting of 28" diameter of tree as per the approved replanting plan the has been submitted.

For inspections, please call Sarah Collins at 914-231-8511

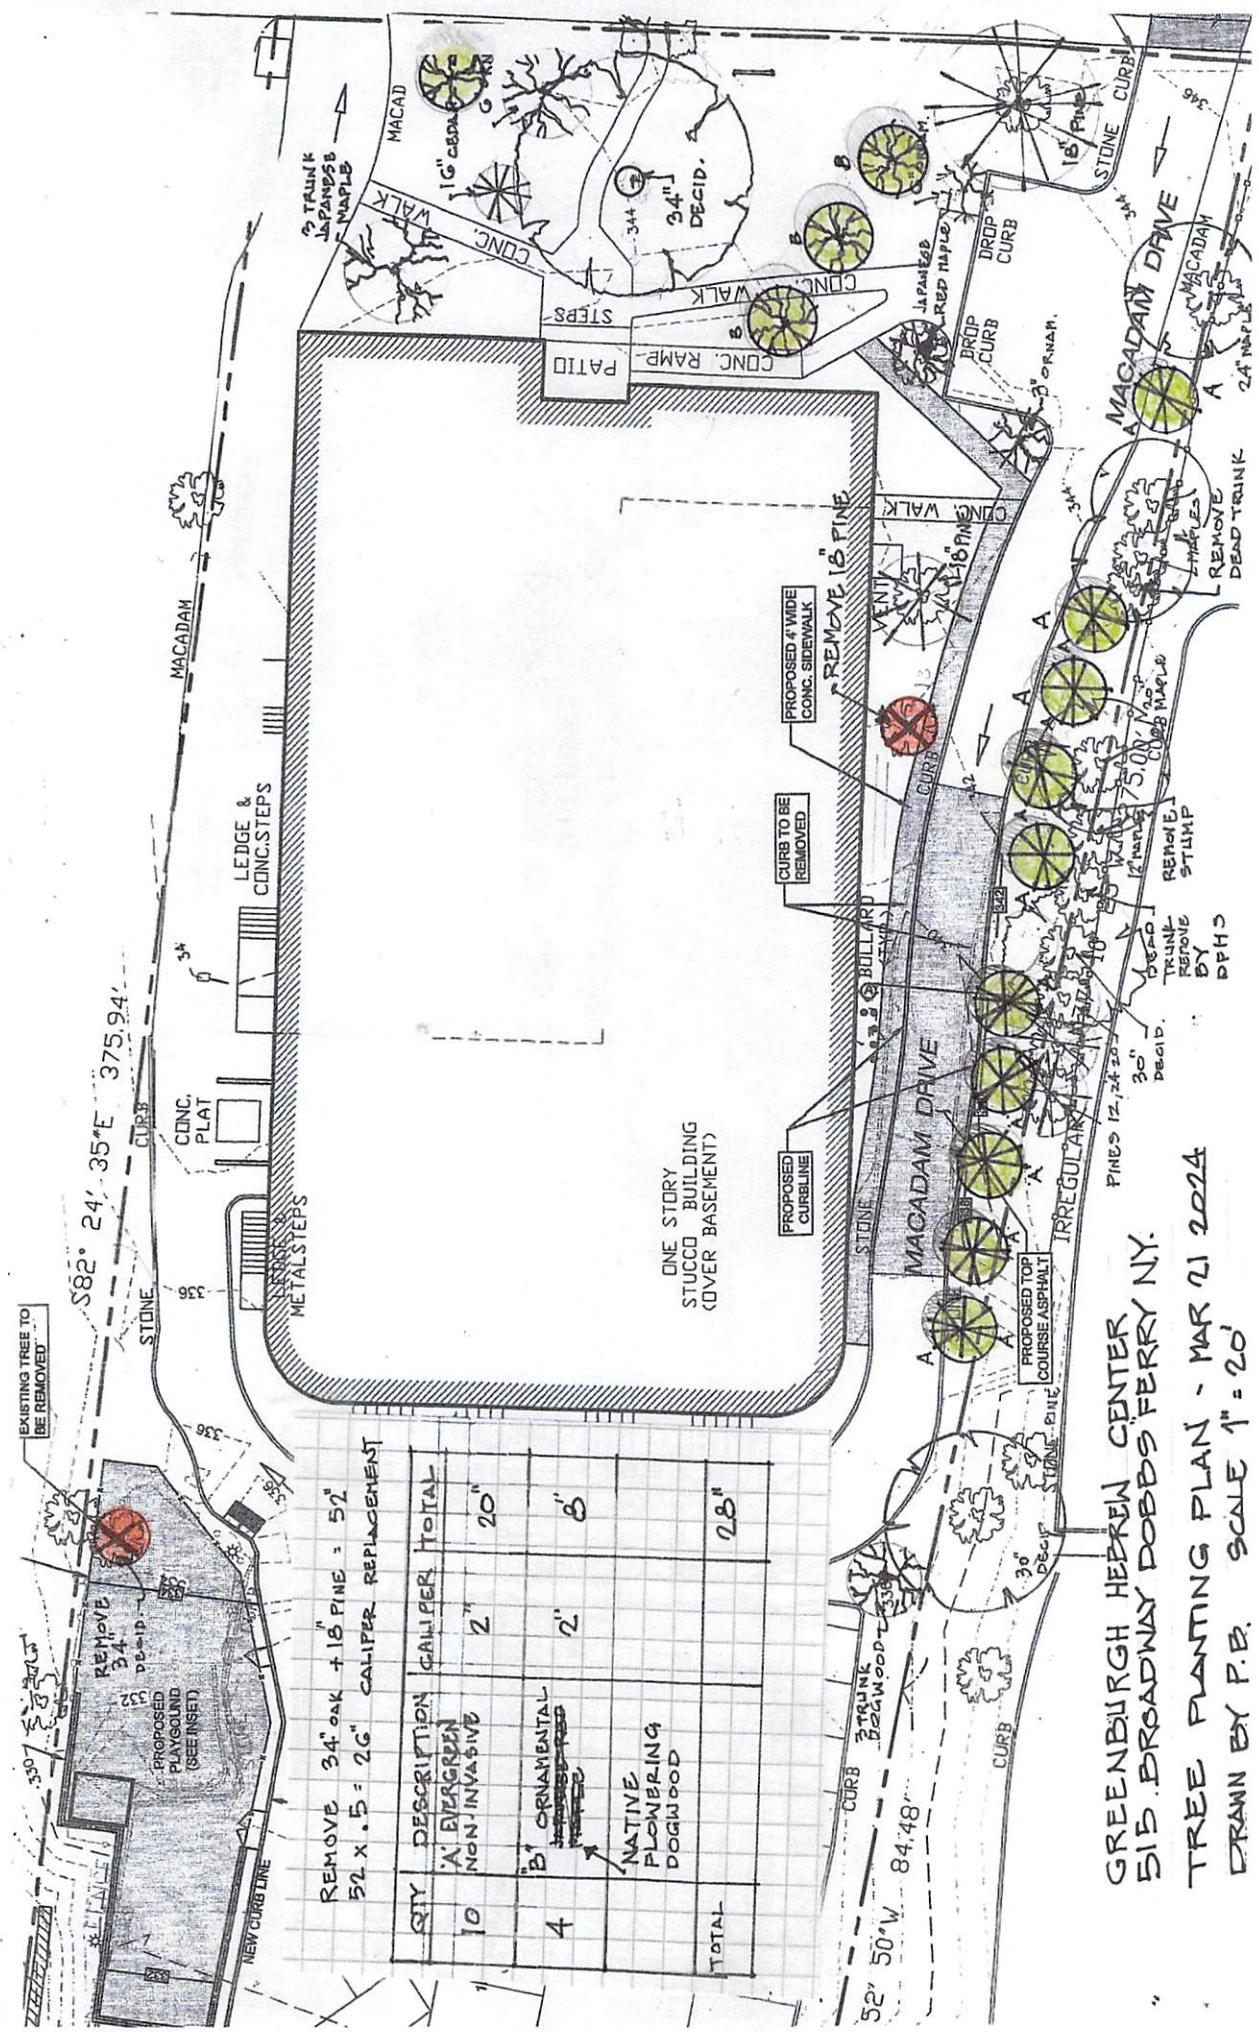

EXISTING TREE TO BE REMOVED

S82° 24' 35"E 375.94'

REMOVE 34" oak + 18" PINE = 52'
52' x .5 = 26" CALIFER REPLACEMENT

QTY	DESCRIPTION	CALIFER	TOTAL
10	A' EVERGREEN NON-INVASIVE	2"	20"
4	B' ORNAMENTAL NATIVE FLOWERING DOGWOOD	2"	8"
	TOTAL		28"

ONE STORY STUCCO BUILDING (OVER BASEMENT)

GREENBURGH HEKREN CENTER
515 BROADWAY DOBBS FERRY NY.
TREE PLANTING PLAN - MAR 21 2024
DRAWN BY P.B. SCALE 1" = 20'

52' 50"W 84.48'

IRREGULAR PINE 12, 24, 20'

REMOVE TRUNK
REMOVE STAMP
BY DPHS

PROPOSED 4' WIDE CONC. SIDEWALK

CURB TO BE REMOVED

PROPOSED CURBLINE

REMOVE 18" PINE

REMOVE 18" PINE

PROPOSED TOP COURSE ASPHALT

REMOVE 34" oak + 18" PINE

REMOVE 34" oak + 18" PINE

REMOVE 34" oak + 18" PINE

REMOVE 34" oak + 18" PINE