




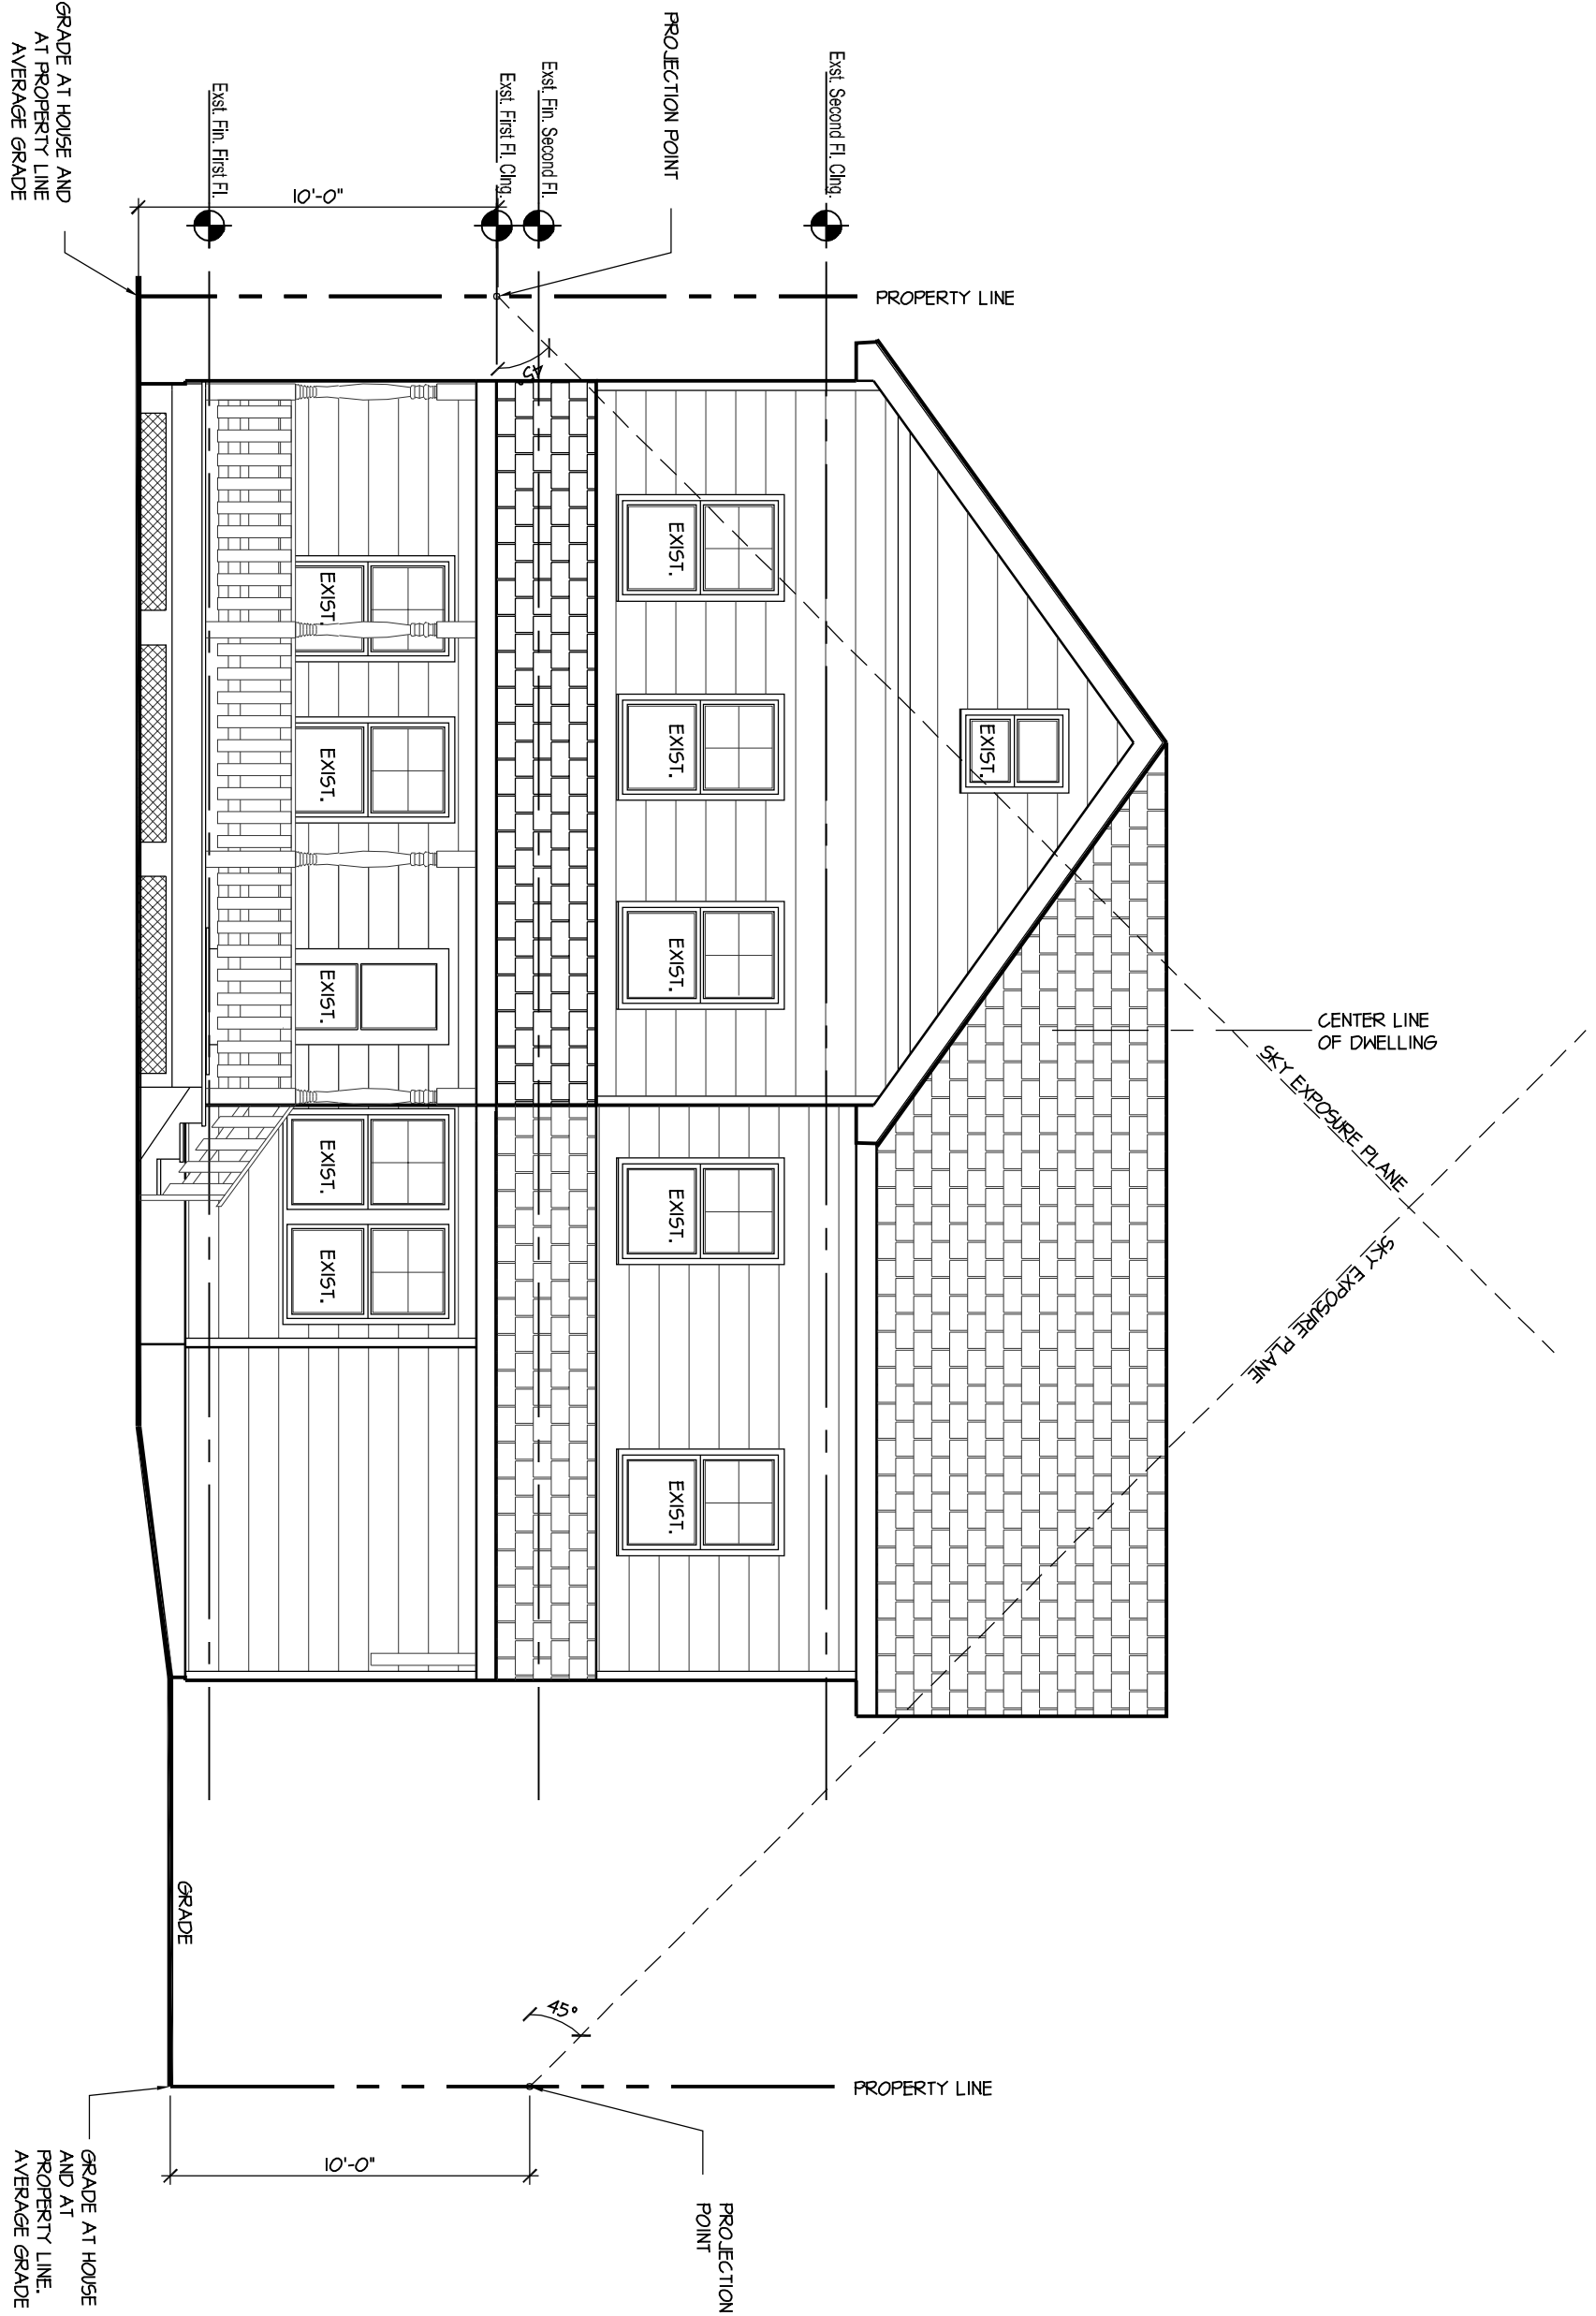

1 EXISTING SKY EXPOSURE PLANE
N.T.S.

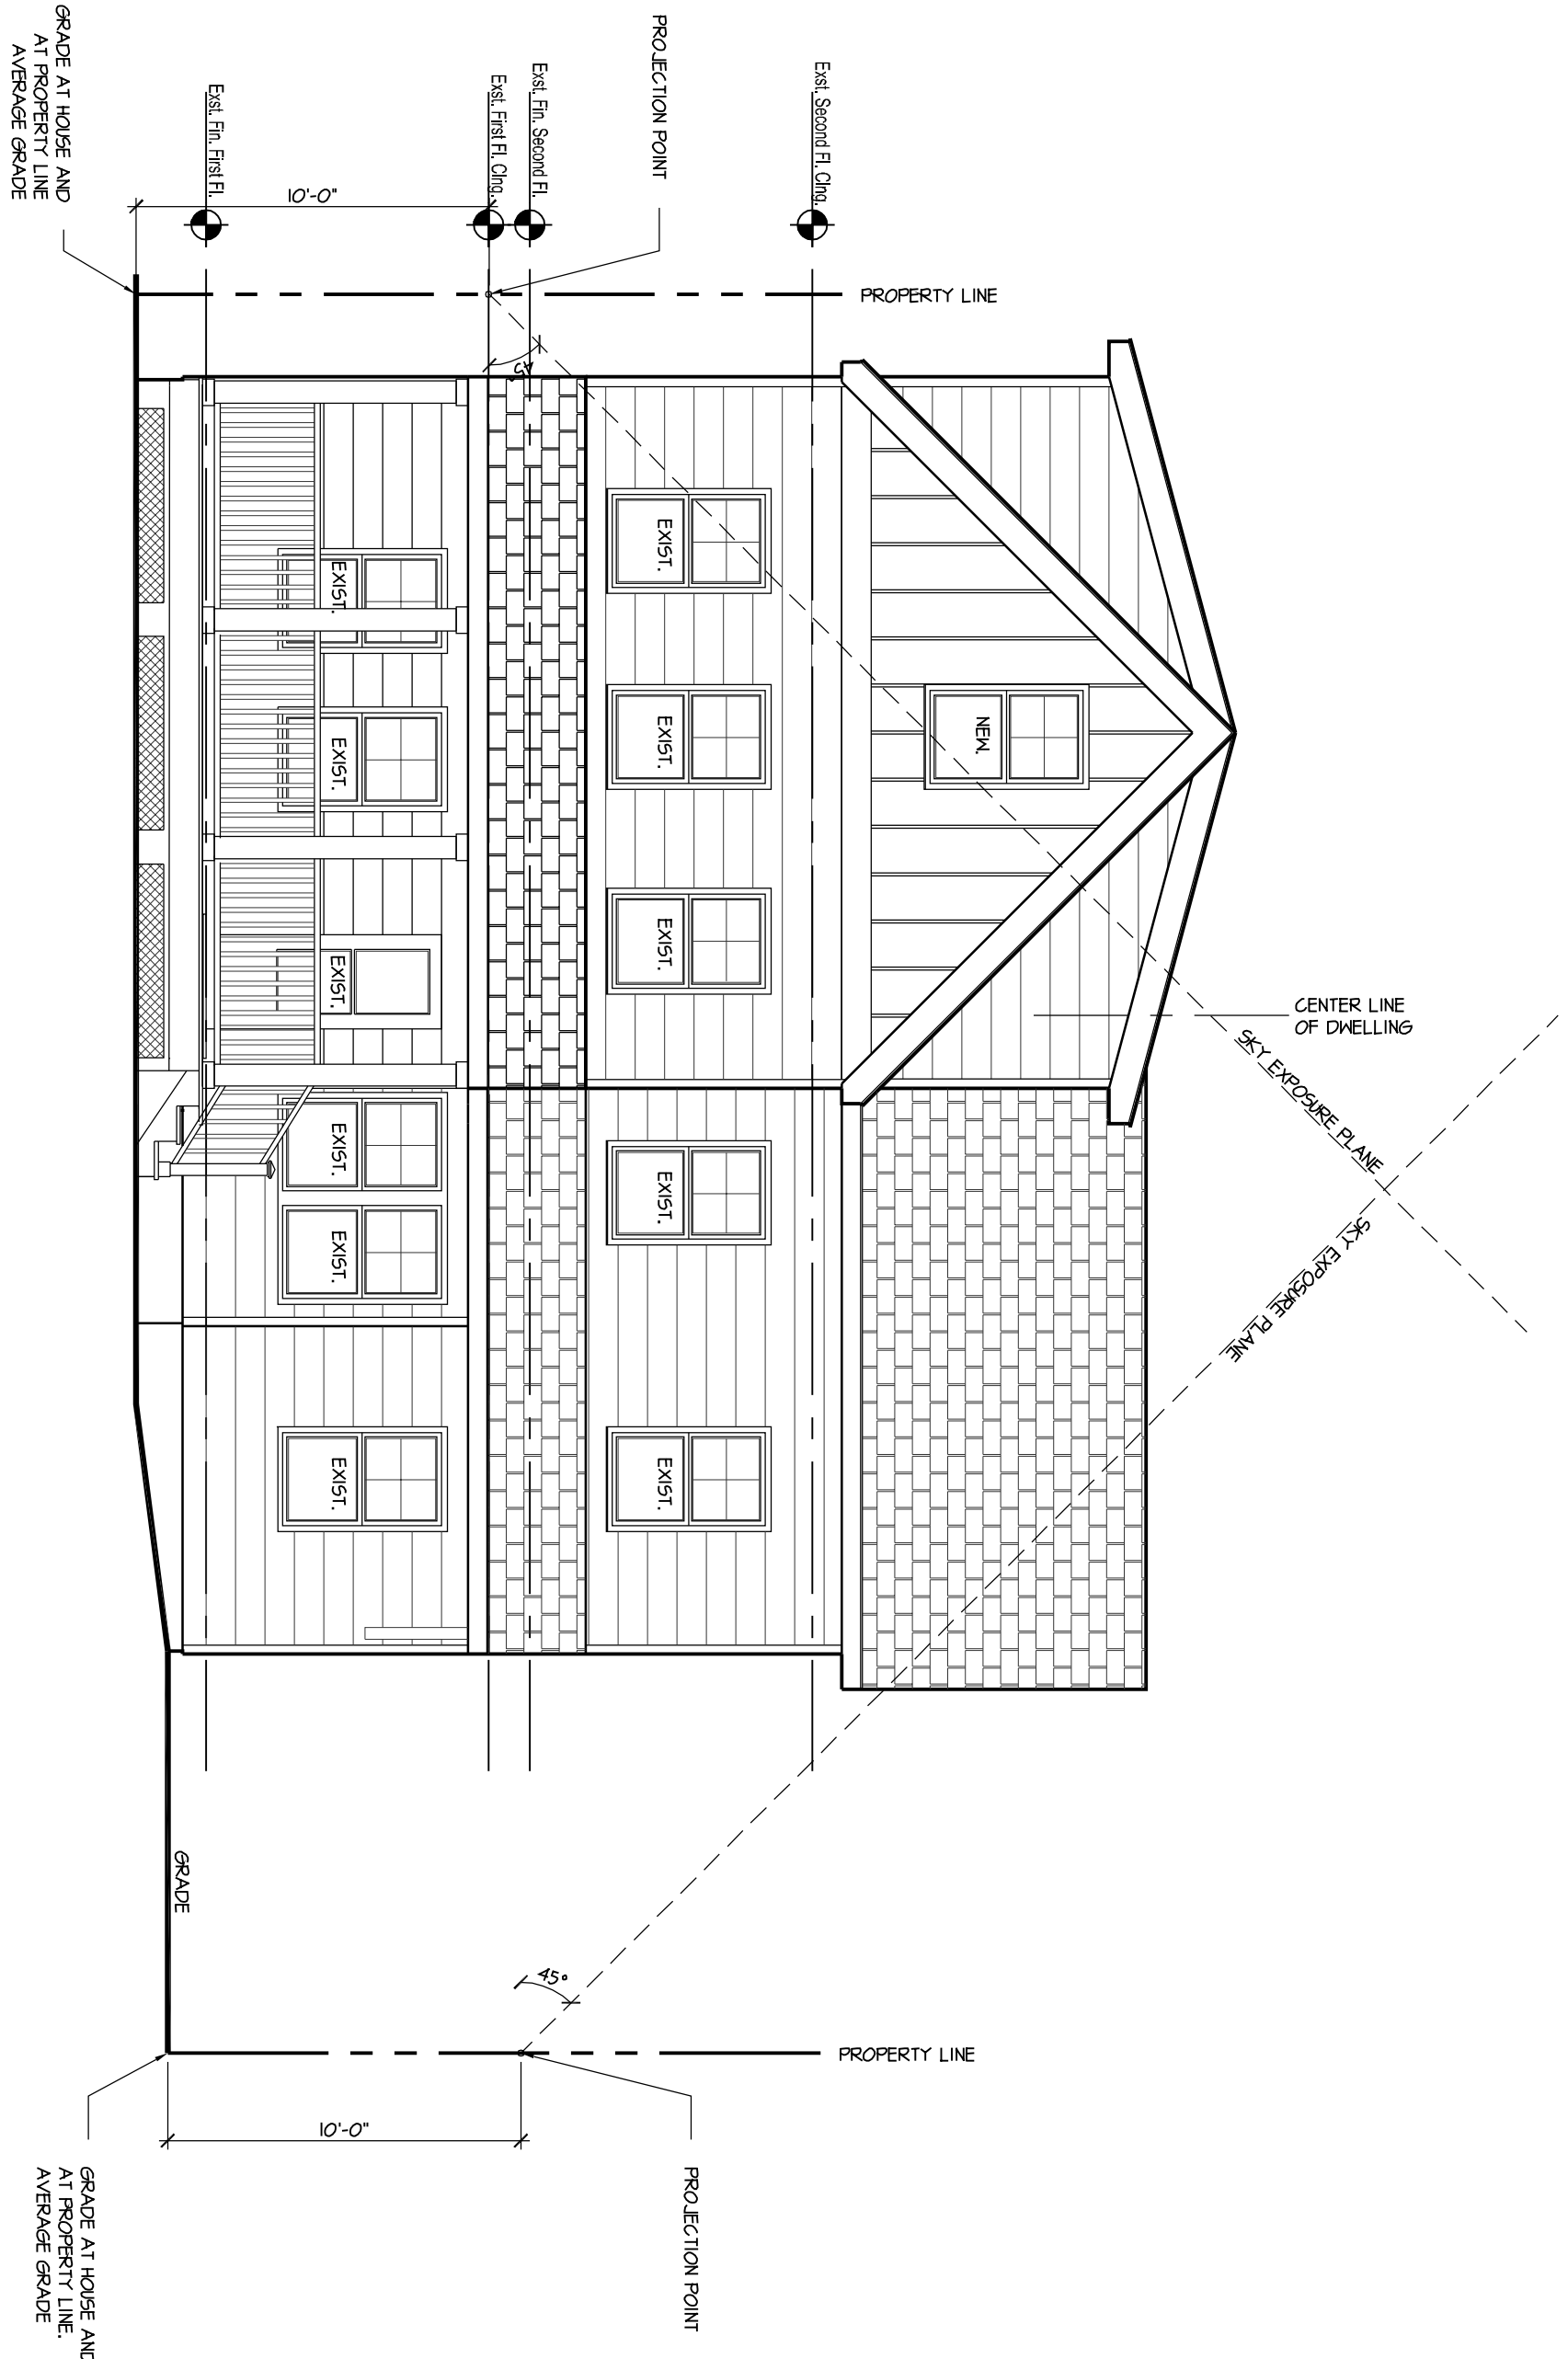

2 PROPOSED SKY EXPOSURE PLANE
N.T.S.

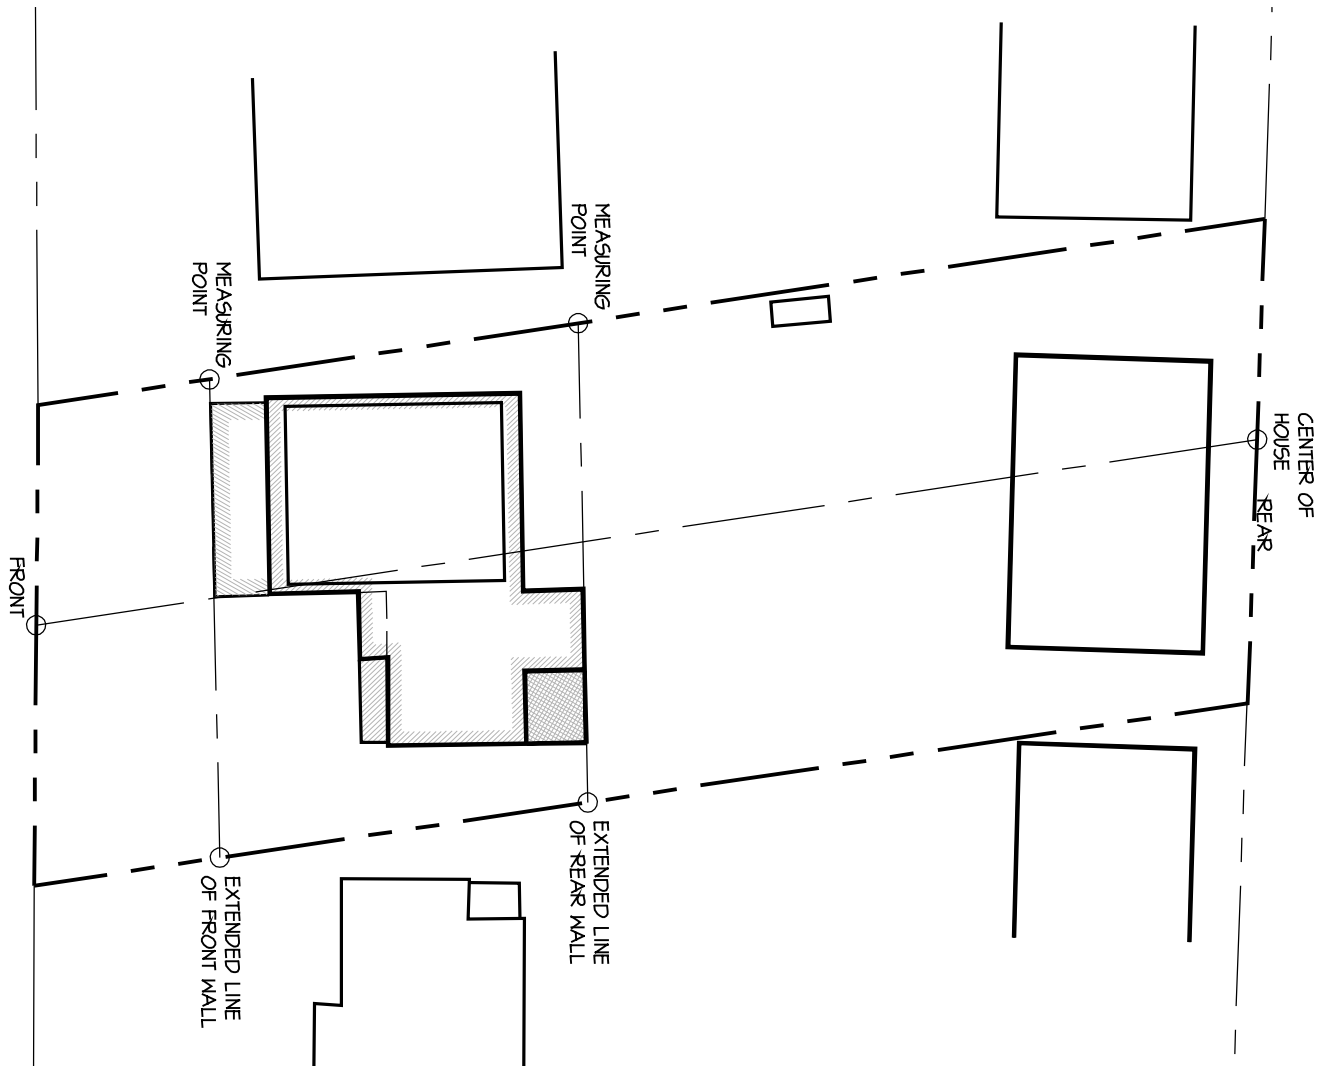

3 SITE PLAN DIAGRAM
N.T.S.

REV.	DATE	COMMENT
1	06-03-22	REV. LAYOUT

