




FRONT/EAST ELEVATION

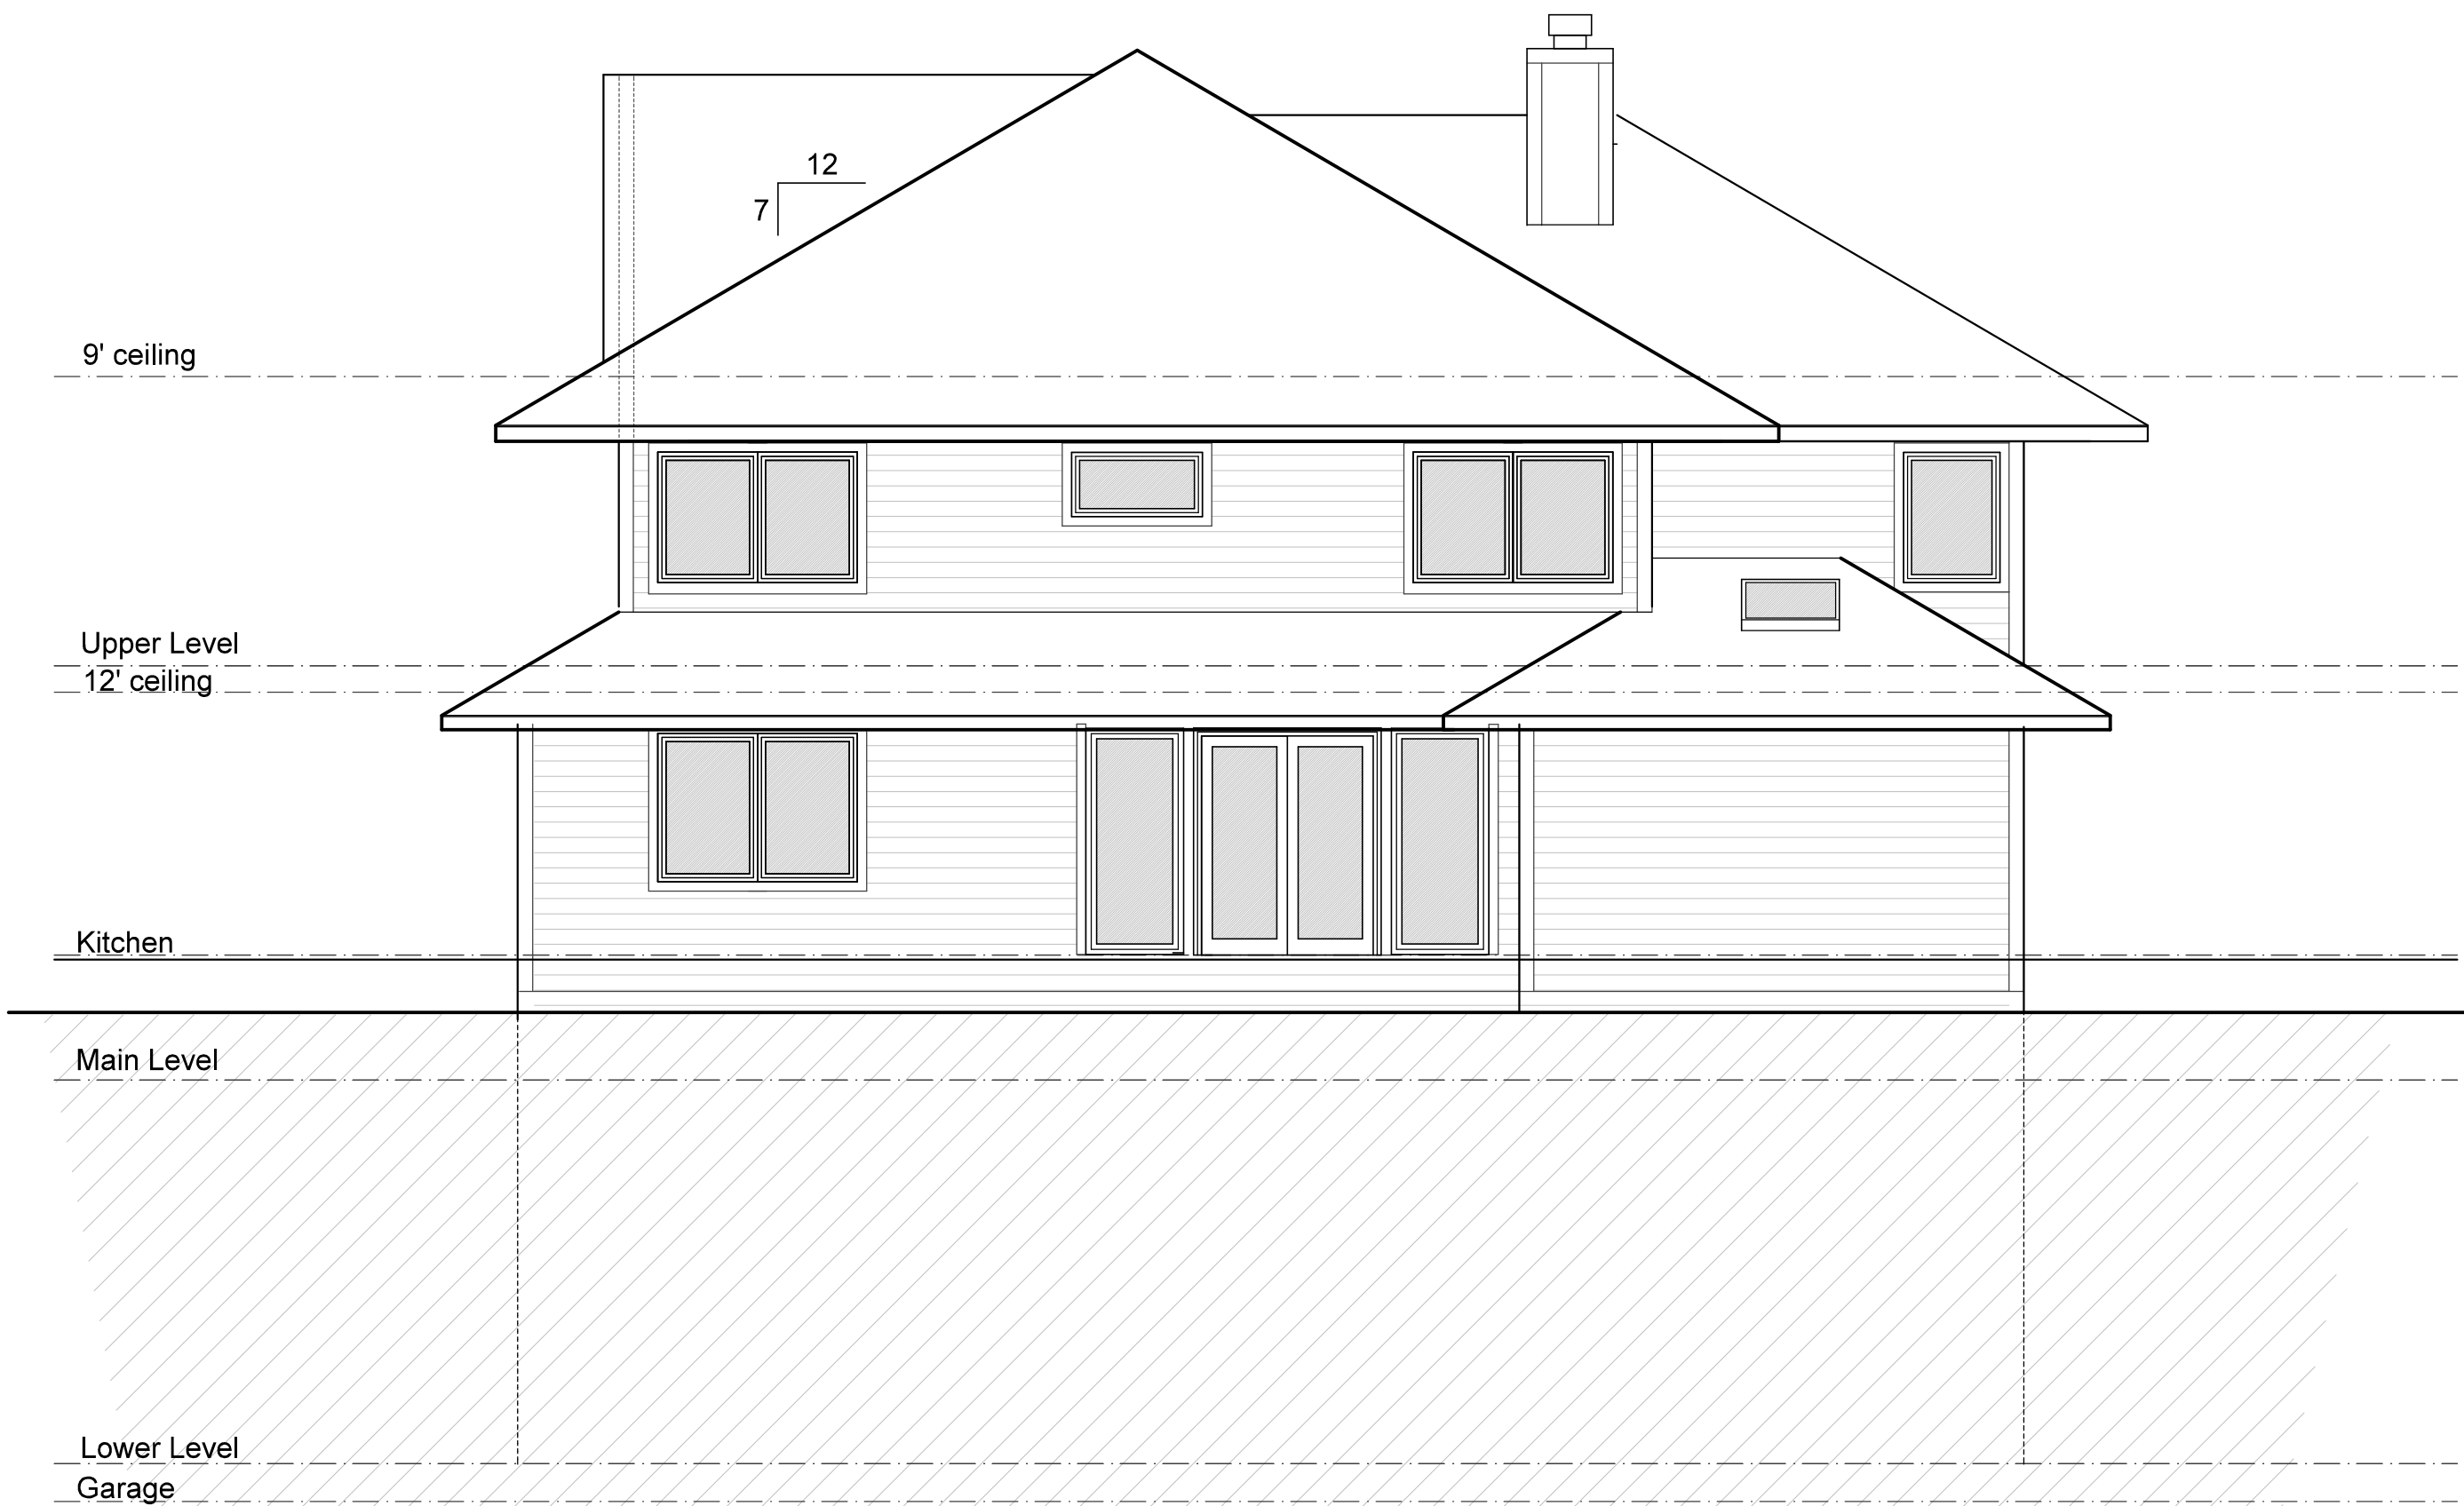

RIGHT/NORTH ELEVATION



REAR/WEST ELEVATION



LEFT/SOUTH ELEVATION

LR LERNER ARCHITECTURE PC
ONE WOOLLS LANE, PELHAM, NY 10803
LANNER@GMAIL.COM NY 1606 NJR23

DATE: 8-24-22

REVISION:

TITLE: ELEVATIONS

SCALE: DRN: RVC: CLK: LRL

PROJECT: ANAND RESIDENCE
87 LEFURGY AVENUE, DOBBS FERRY
X X

A8

DATE	NO.	ISSUE