



3 ATTIC FLOOR PLAN

1/4" = 1'-0"

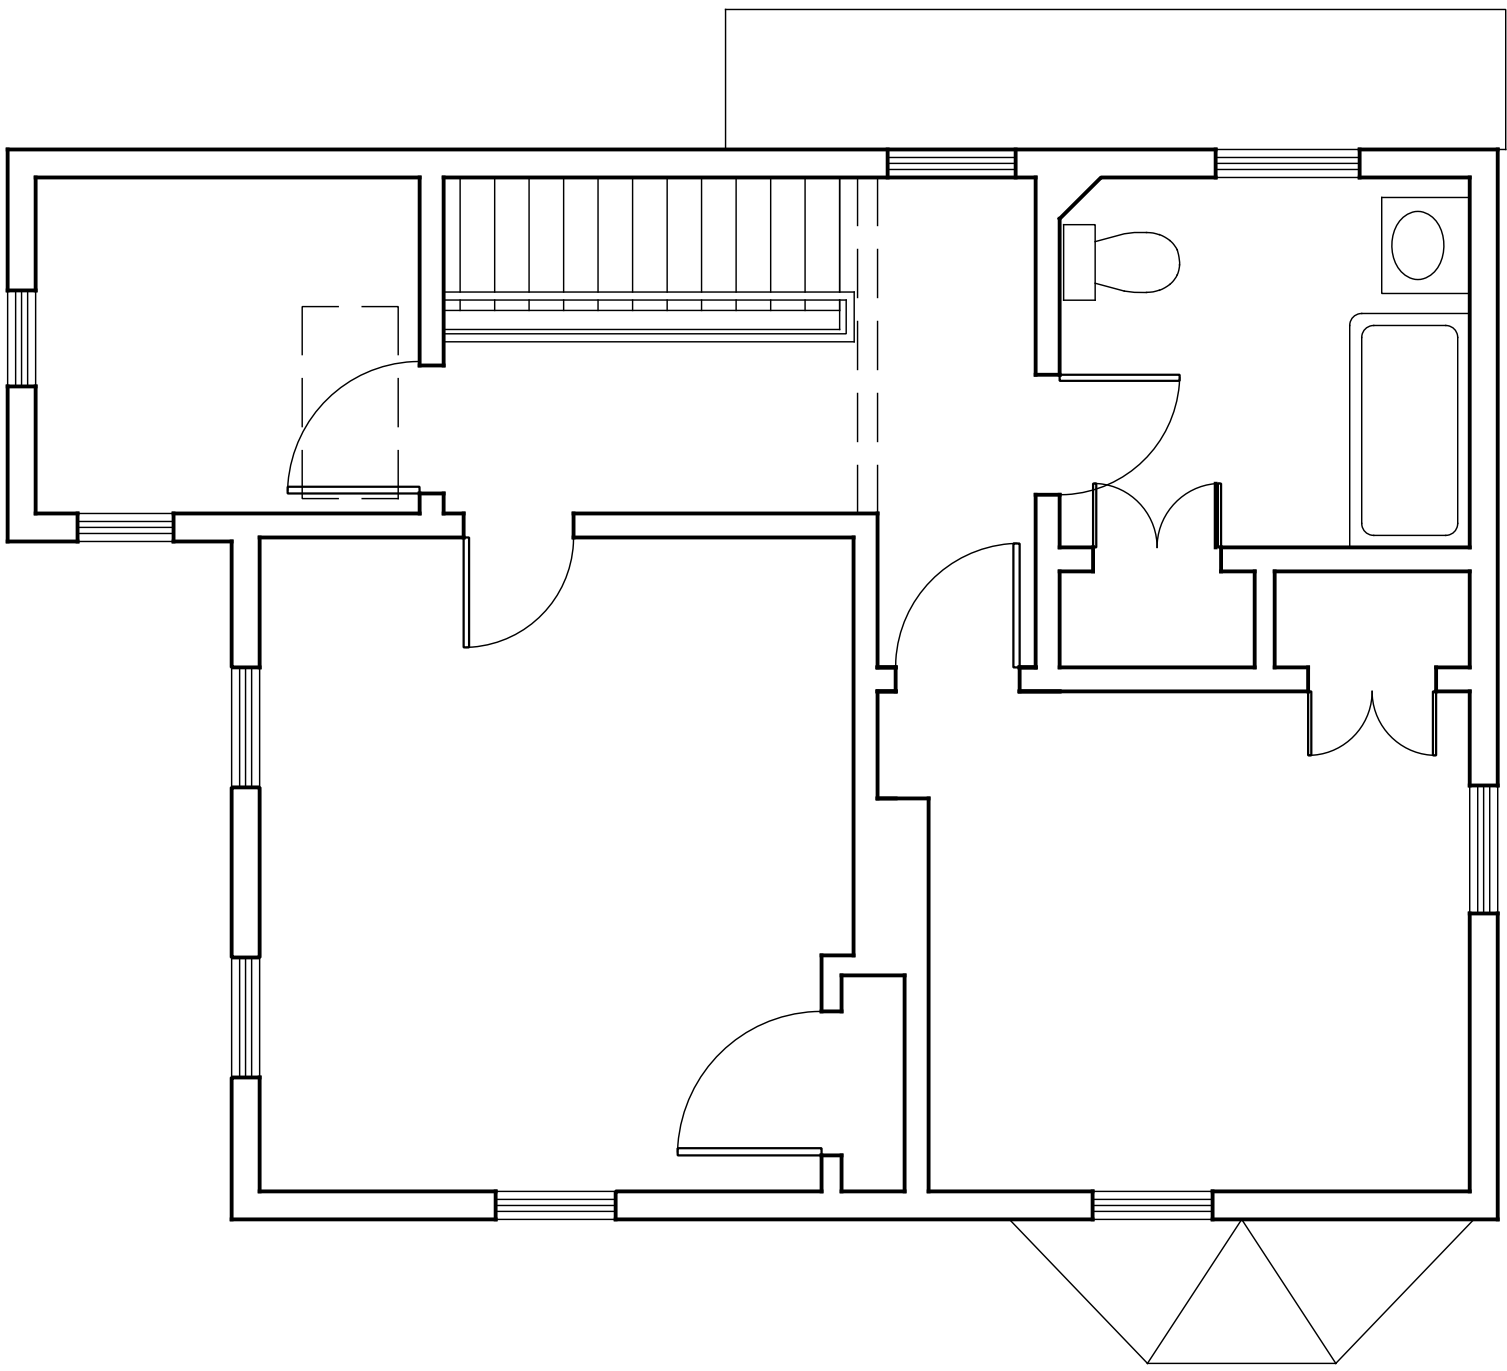


3 SECOND FLOOR PLAN

1/4" = 1'-0"

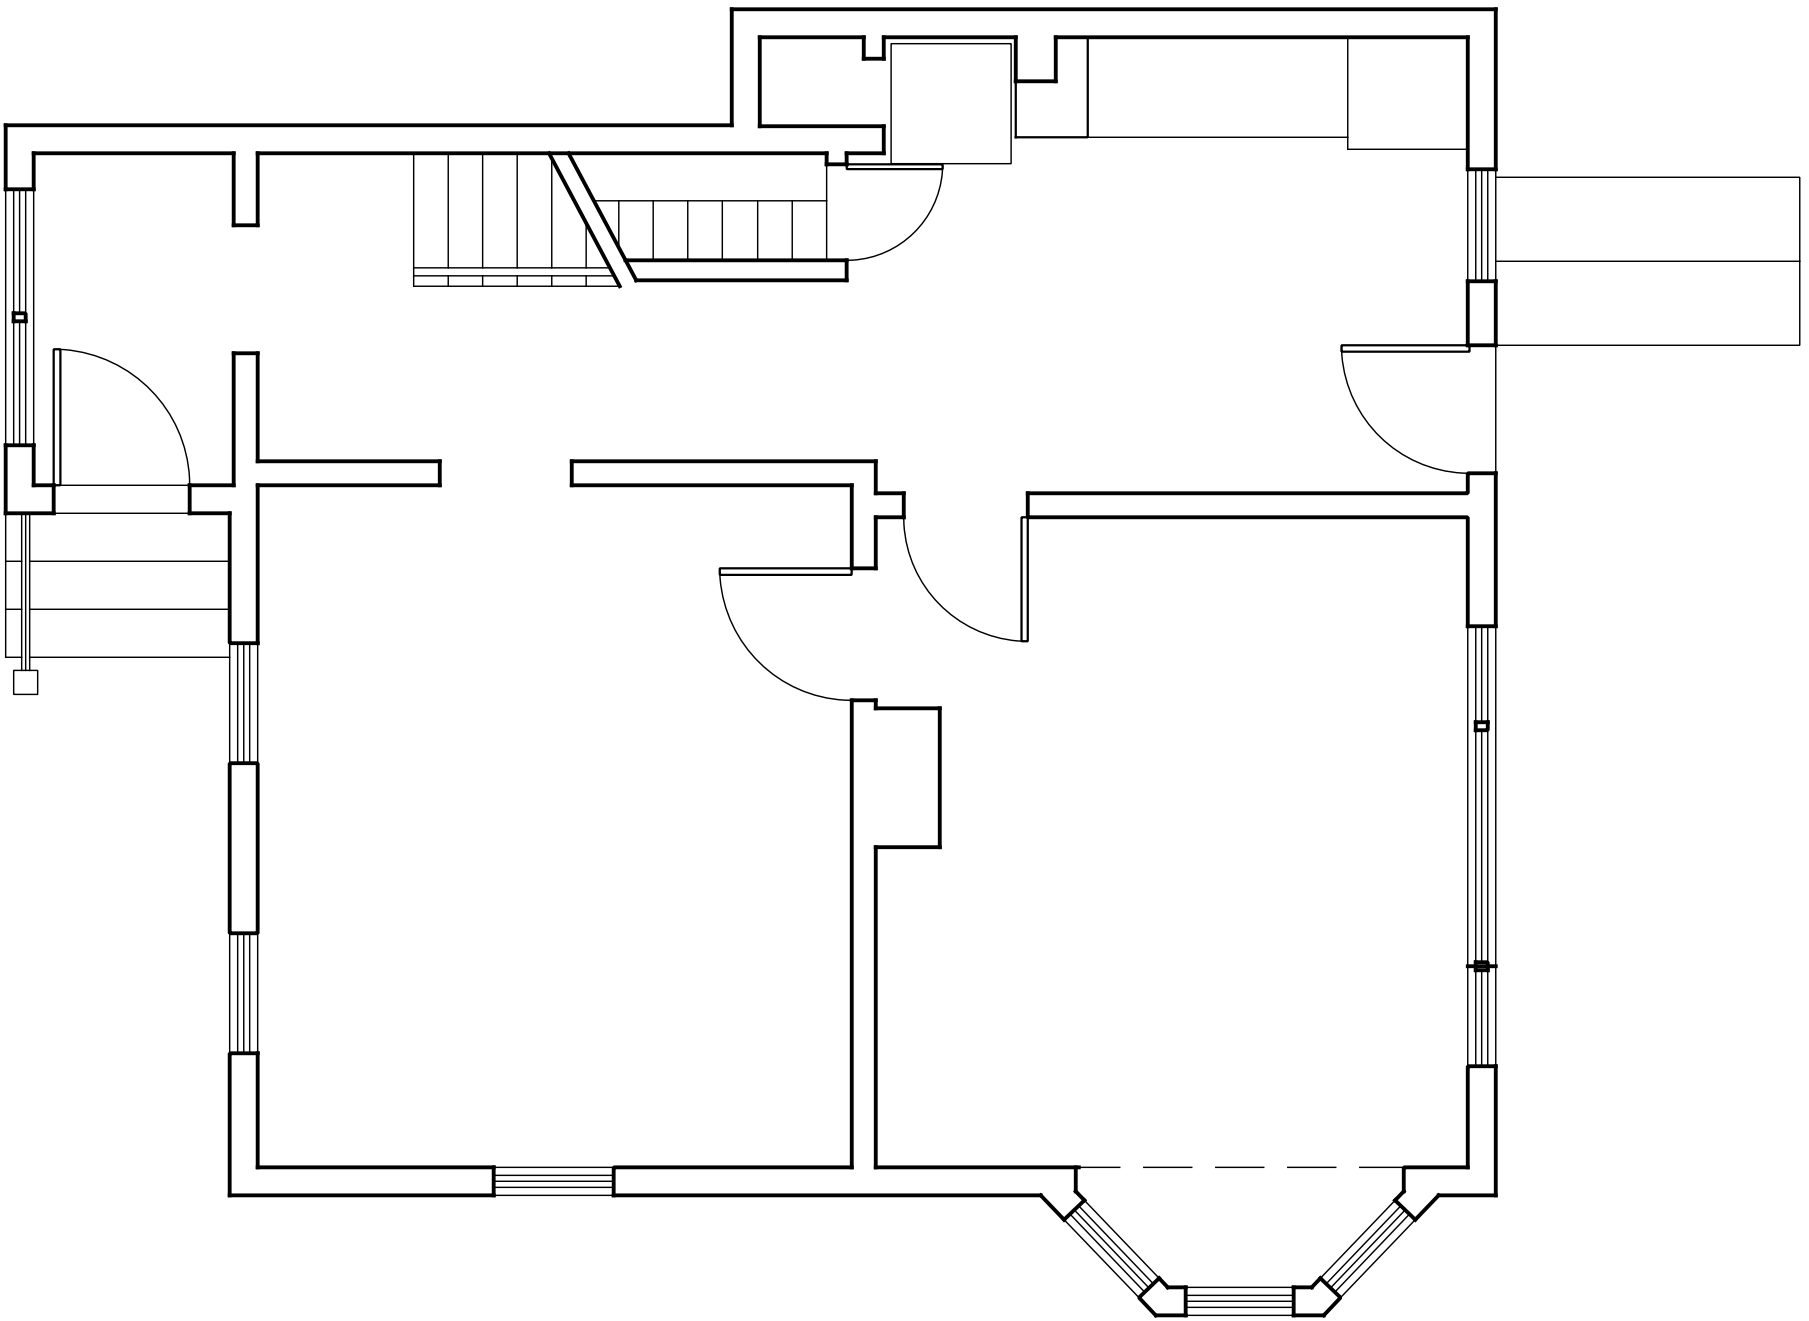

2 FIRST FLOOR PLAN

1/4" = 1'-0"

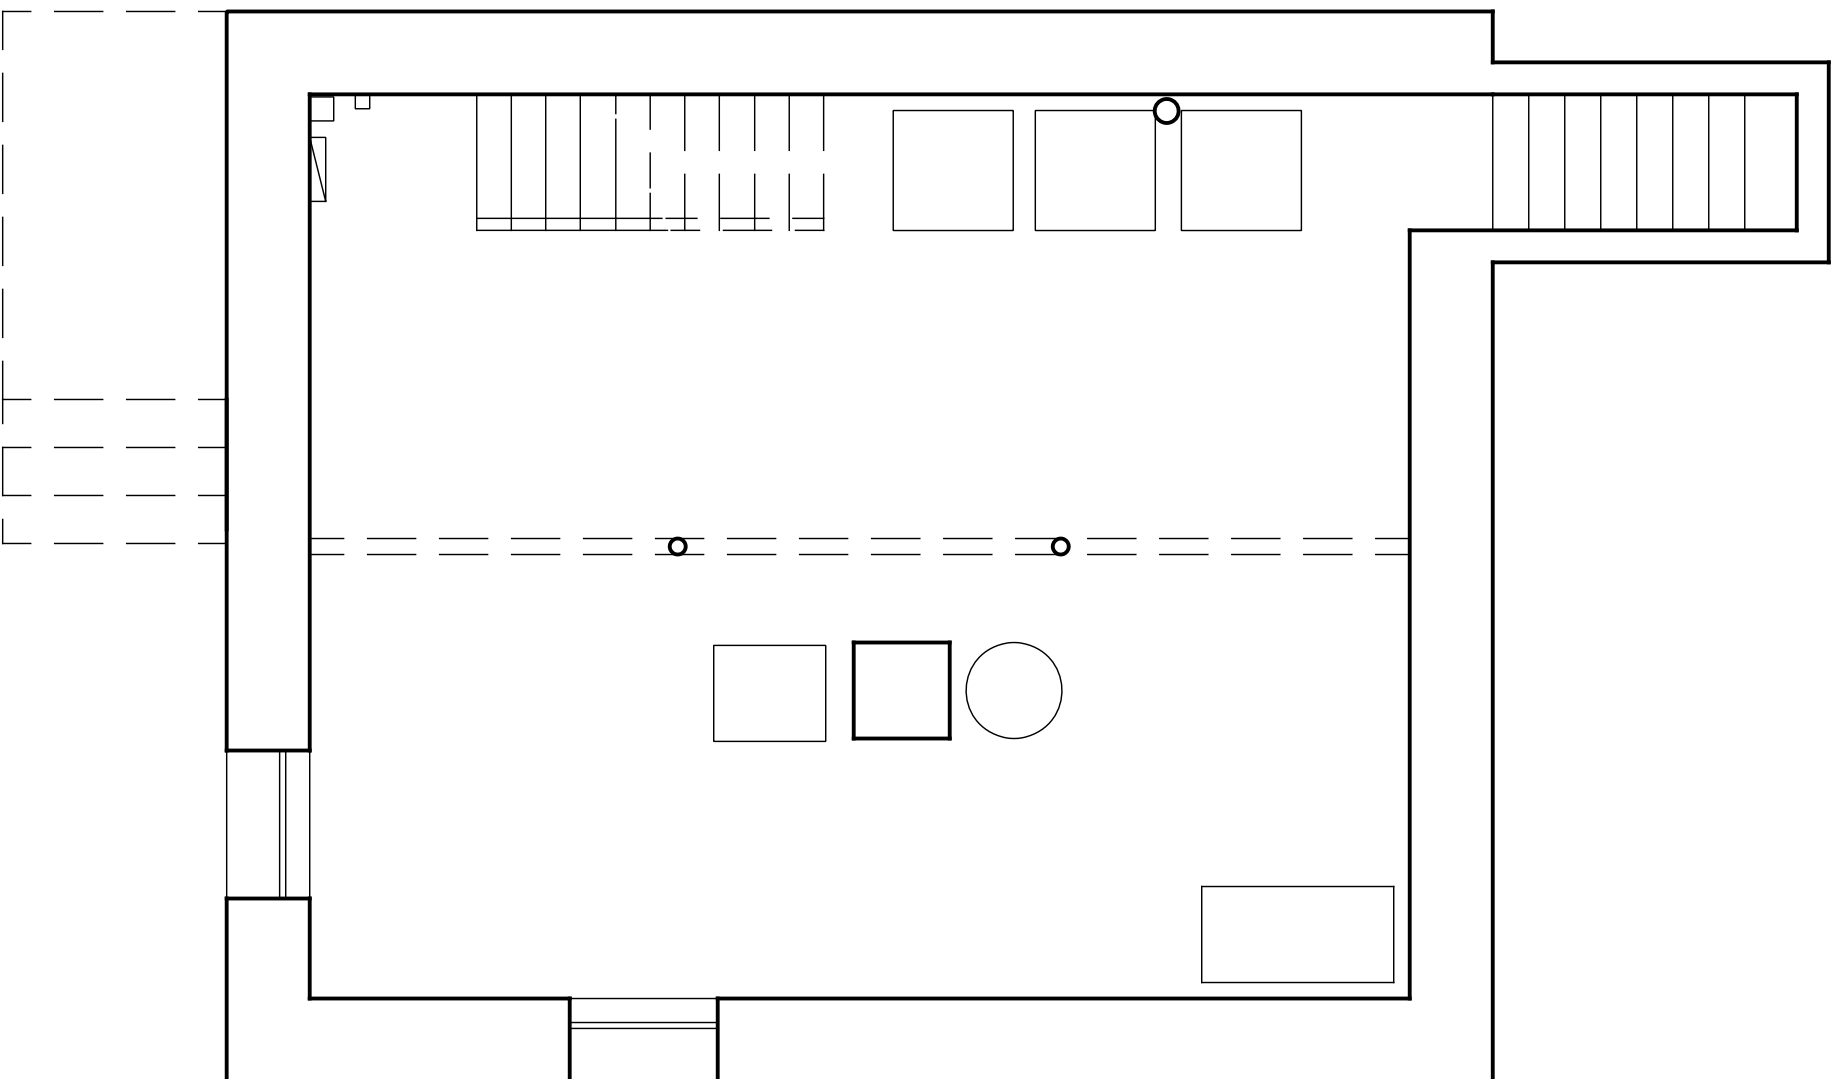

1 BASEMENT PLAN

1/4" = 1'-0"