

SUBMISSION REQUIREMENTS FOR SIGNS, AWNINGS AND CANOPIES

Definition of Signs, Awnings and Canopies: The construction, reconstruction, replacement or alteration of any awning, canopy, advertising sign or business sign of whatever shape, size or character.


Applicant Name: Sign Pro Inc / Tracy Becker

Date Filed: 5/26/20

Property Address: 83 Stanley Avenue

Check Application Type (may be more than one):

☒ Sign ☐ Awning ☐ Canopy

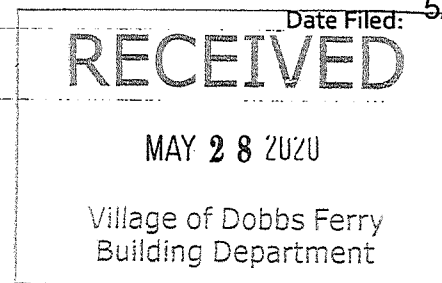

Description of Proposed Work:

Install new sign package for MOM's Organic Market: (1) 102.5" x 160.75" (114.4 sf) Illuminated Channel Letterset; (1) 75.875" x 94.625" (49.9 sf) Illuminated Channel Letterset; (1) 14" x 14" non illuminated parking sign; (2) 24" x 18" non illuminated electric car charging parking signs.

A copy of this completed form is to be included as a cover sheet for each of the 11 submissions to the AHRB.

In the table below, please indicate the type of submission by checking the applicable box or boxes indicated. Items denoted • in the column below your project type are the minimum required items for a complete application to the AHRB. Please indicate the type of submission. Please indicate by initialing each box in the appropriate column confirming that the information has been submitted. Do not initial for items if they are not included.

The AHRB reserves the right to ask for any additional information as specified on this form, if not included in the initial application, and may deem the application incomplete and not ready for review until this information is included. Resubmissions should reflect all comments made at the previous meeting and should be indicated with a note or a bubble on the plan, and shall include any additional requested information.

Initial Below	<input checked="" type="checkbox"/> Sign	<input type="checkbox"/> Awning	<input type="checkbox"/> Canopy	<input type="checkbox"/> Freestanding Sign*	
↓					← Check Box (or Boxes) Above Appropriate Columns
					REQUIRED PLAN AND DOCUMENT SUBMISSION
					11 COPIES OF EACH ITEM (unless otherwise specified)
TB	•	•	•	•	Detailed design/construction drawings of each proposed sign, awning or canopy, at a legible and measurable scale.
TB	•	•	•	•	Dimensions including height, length, thickness and depth of each proposed sign, awning or canopy.
TB	•	•	•	•	Proposed lettering, colors and graphics.
TB	•	•	•	•	Dimensions of letter heights and sentence lengths.

CONTINUED ON NEXT PAGE

Initial Below ↓	<input checked="" type="checkbox"/> Sign	<input type="checkbox"/> Awning	<input type="checkbox"/> Canopy	<input type="checkbox"/> Freestanding Sign*
-----------------------	--	---------------------------------	---------------------------------	---

REQUIRED PLAN AND DOCUMENT SUBMISSION

11 COPIES OF EACH ITEM
(unless otherwise specified)

TB	•	•	•	•	Sections through important elevations and typical trim at a scale to clearly show profiles, trims, corners and their sizes.
TB	•	•	•	•	Proposed method of attachment to the building.
TB	•	•	•	•	Building elevations and/or photo simulations showing the location of all proposed signs, awnings, canopies, proposed lighting and existing signs. Indicate height and width dimensions of storefront, ground plane location, height of all new work above ground plane.
TB	•	•	•	•	Clear, color photos of the existing building / premises showing existing conditions.
TB	•	•	•	•	Clear, color photos of the existing streetscape: to include 2 stores to the left and 2 stores to the right of the proposed site and the 5 stores directly across the street.
TB	•	•	•	•	Material, finish and color schedule is included <u>on</u> submitted plans.
TB	•	•	•	•	Specification sheet for each new exterior light fixture.
	•	•	•	•	Provide a note on plan indicating that all lighting shall comply with section 300-11.4
TB	•	•	•	•	(<u>One set only, not eleven</u>) Actual material, finish and color samples to be presented at AHRB meeting.
				•	Proposed location of freestanding sign on site plan, including landscaping and lighting.*

* Freestanding signs to be reviewed and approved only in the DG or CP districts or with and subject to a ZBA variance.

Applicant Name: Tracy Becker for Sign Pro Inc. Signature: Tracy Becker Date 5/26/20

By signing this form you are affirming that you have included all the required information listed above.

Complete application received by the Village of Dobbs Ferry, on behalf of the Dobbs Ferry AHRB by:

Name _____ Signature _____ Date _____

The background of the advertisement is a black and white photograph of flames. The fire is concentrated at the top and bottom edges, with wispy, translucent smoke or ash rising and falling, creating a sense of movement and intensity. The central area is a solid black field where the text is placed.

PHOENIX SERIES

By HanleyLED


RISE TO BRIGHTNESS

HanleyLED




1 bag = (1) 100w driver

BRIGHT

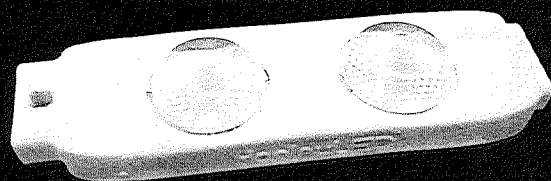


PF-2080

BRIGHTEST

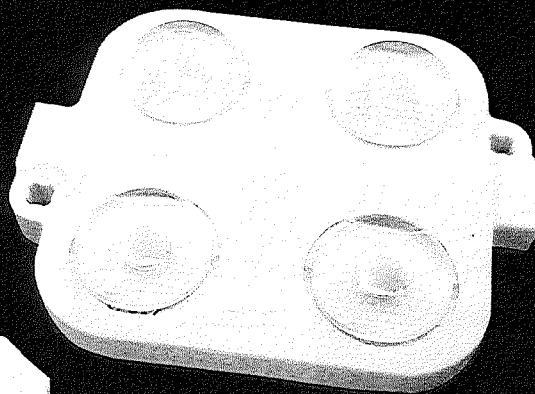

PF-4180

BRIGHTER

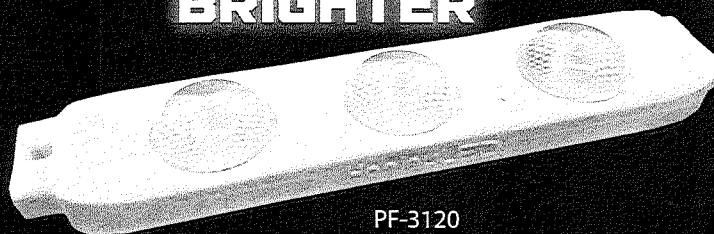

PF-3120



PHOENIX SERIES SPACING CHART

LED MODULE	DEPTH	SPACE BETWEEN ROWS		SPACE BETWEEN MODULES
PF-2080	2.5"	SINGLE STROKE 6"	MULTIPLE STROKE 5"	6"
	3"	SINGLE STROKE 8"	MULTIPLE STROKE 6"	6.89"
	4"	SINGLE STROKE 10"	MULTIPLE STROKE 8"	6.89"
	5"	SINGLE STROKE 13"	MULTIPLE STROKE 10"	6.89"
	6"-10"	SINGLE STROKE 15"	MULTIPLE STROKE 10"	6.89"
PF-4180	3"	SINGLE STROKE 8"	MULTIPLE STROKE 6"	7"
	4"	SINGLE STROKE 10"	MULTIPLE STROKE 8"	7"
	5"	SINGLE STROKE 14"	MULTIPLE STROKE 10"	7.52"
	6"	SINGLE STROKE 18"	MULTIPLE STROKE 15"	7.52"
	7"	SINGLE STROKE 22"	MULTIPLE STROKE 15"	7.52"
	8"-12"	SINGLE STROKE 24"	MULTIPLE STROKE 18"	7.52"
PF-3120	3"	SINGLE STROKE 8"	MULTIPLE STROKE 6"	7"
	4"	SINGLE STROKE 10"	MULTIPLE STROKE 8"	7"
	5"	SINGLE STROKE 14"	MULTIPLE STROKE 10"	8"
	6"	SINGLE STROKE 16"	MULTIPLE STROKE 12"	8"
	7"	SINGLE STROKE 18"	MULTIPLE STROKE 12"	8"
	8"-12"	SINGLE STROKE 20"	MULTIPLE STROKE 16"	8"

Note: Spacing may vary depending on face material and desired brightness

Phoenix Series

PF-2080

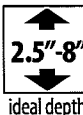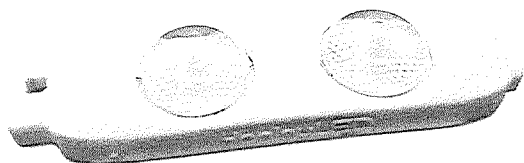

LM79 LM80 L70:5+ YEARS

Features


- Brighter signs with less power (114 lm/watt)
- Energy efficient & constant current
- Premium components, high efficiency chips, and great heat dissipation for longer, reliable life.
- 14" max stroke
- Guaranteed life over 50,000 hours
- Identical Bin Code-One Color Guarantee
- DIY Layout Tool at hanleyledsolutions.com
(Available in English, Spanish, and French)

Specifications

Viewing Angle	170° Phoenix Wing Optics
Input Voltage	12vDC
Watts	.8w/mod (1.39w/ft.)
Luminous Efficacy	114 (lm/W)
Modules/Foot	1.74/ft. fully stretched
Protection Grade	IP65 water proof
Packaging	Anti-static bag, 120 modules (69 ft)/bag
Warranty	7 Year (Product) / 5 Year (Labor)
Operating Temp.	-40° ~ +60 °C / -40° ~ +140 °F
Storage Temp.	-40° ~ -70 °C / -40° ~ +158 °F
Cascade	60mods single-ended power feed 120mods double-ended power feed

Color	Part#	Color Temp	Lumens
Pure White	HLED-PF2080	7000K	91 lm/mod (158 lm/ft.)
Red	HLED-PF2080R	620-625nm	20 lm/mod (34 lm/ft.)
Orange	HLED-PF2080-OR	600-610nm	16 lm/mod (27 lm/ft.)
Amber	HLED-PF2080Y	590-595nm	12 lm/mod (20.9 lm/ft.)
Blue	HLED-PF2080B	460-470nm	8 lm/mod (13.9 lm/ft.)
Green	HLED-PF2080G	520-530nm	44 lm/mod (76.5 lm/ft.)


Profile Drawings

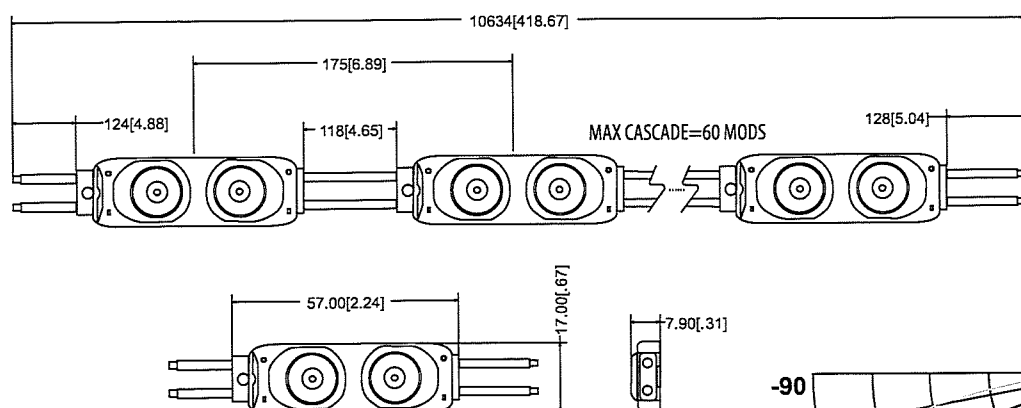

Unit: mm[inch]

MODEL	MAX POWER SUPPLY LOAD				
	35W	60W	100W	150W	240W
PF-2080	43mods	75mods	124mods	186mods	300mods

Light Distribution

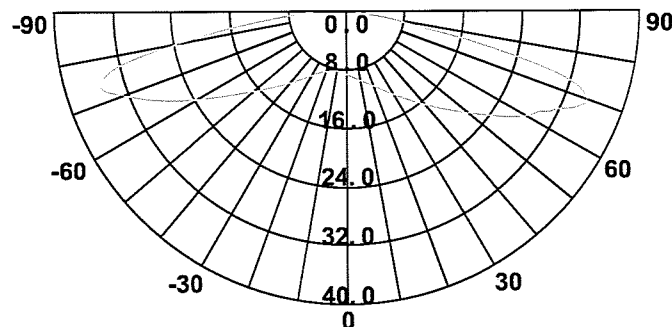

**1
AND
DONE**

1 bag = (1) 100w premium power supply



Exterior Signs

Dobbs Ferry, NY • Job# 52776 • March 12, 2020



60 Westfield Drive
Plantsville, CT 06479
860.229.1812



Project Address:
Dobbs Ferry, NY

SPI WO #:52776
Issue Date: March 12, 2020

Salesperson: Pete Rappoccio
Designer: JM

DRAWINGS ARE NOT TO SCALE
UNLESS OTHERWISE NOTED

SPI Revisions:

Bottom of sign is 15' above grade



Photo rendering is only conceptual. Actual size ratio and color may differ slightly from finished sign.

Customer Approval: ☐ APPROVED ☐ APPROVED AS NOTED ☐ REVISE & RESUBMIT

PRINT

SIGN

DATE

© COPYRIGHT 2020, BY SIGN PRO INC. ALL DESIGNS PRESENTED ARE THE SOLE PROPERTY OF SIGN PRO INC. AND MAY NOT BE REPRODUCED IN PART OR WHOLE WITHOUT WRITTEN PERMISSION FROM SIGN PRO INC.

 **SIGN PRO**
signpro-usa.com

60 Westfield Drive
Plantsville, CT 06479
860.229.1812



SIGN TYPE

Channel Letters

PAGE

2 of 8




Project Address:
Dobbs Ferry, NY

SPI WO #:52776
Issue Date: March 12, 2020

Salesperson: Pete Rappoccio
Designer: JM

DRAWINGS ARE NOT TO SCALE
UNLESS OTHERWISE NOTED

SPI Revisions:

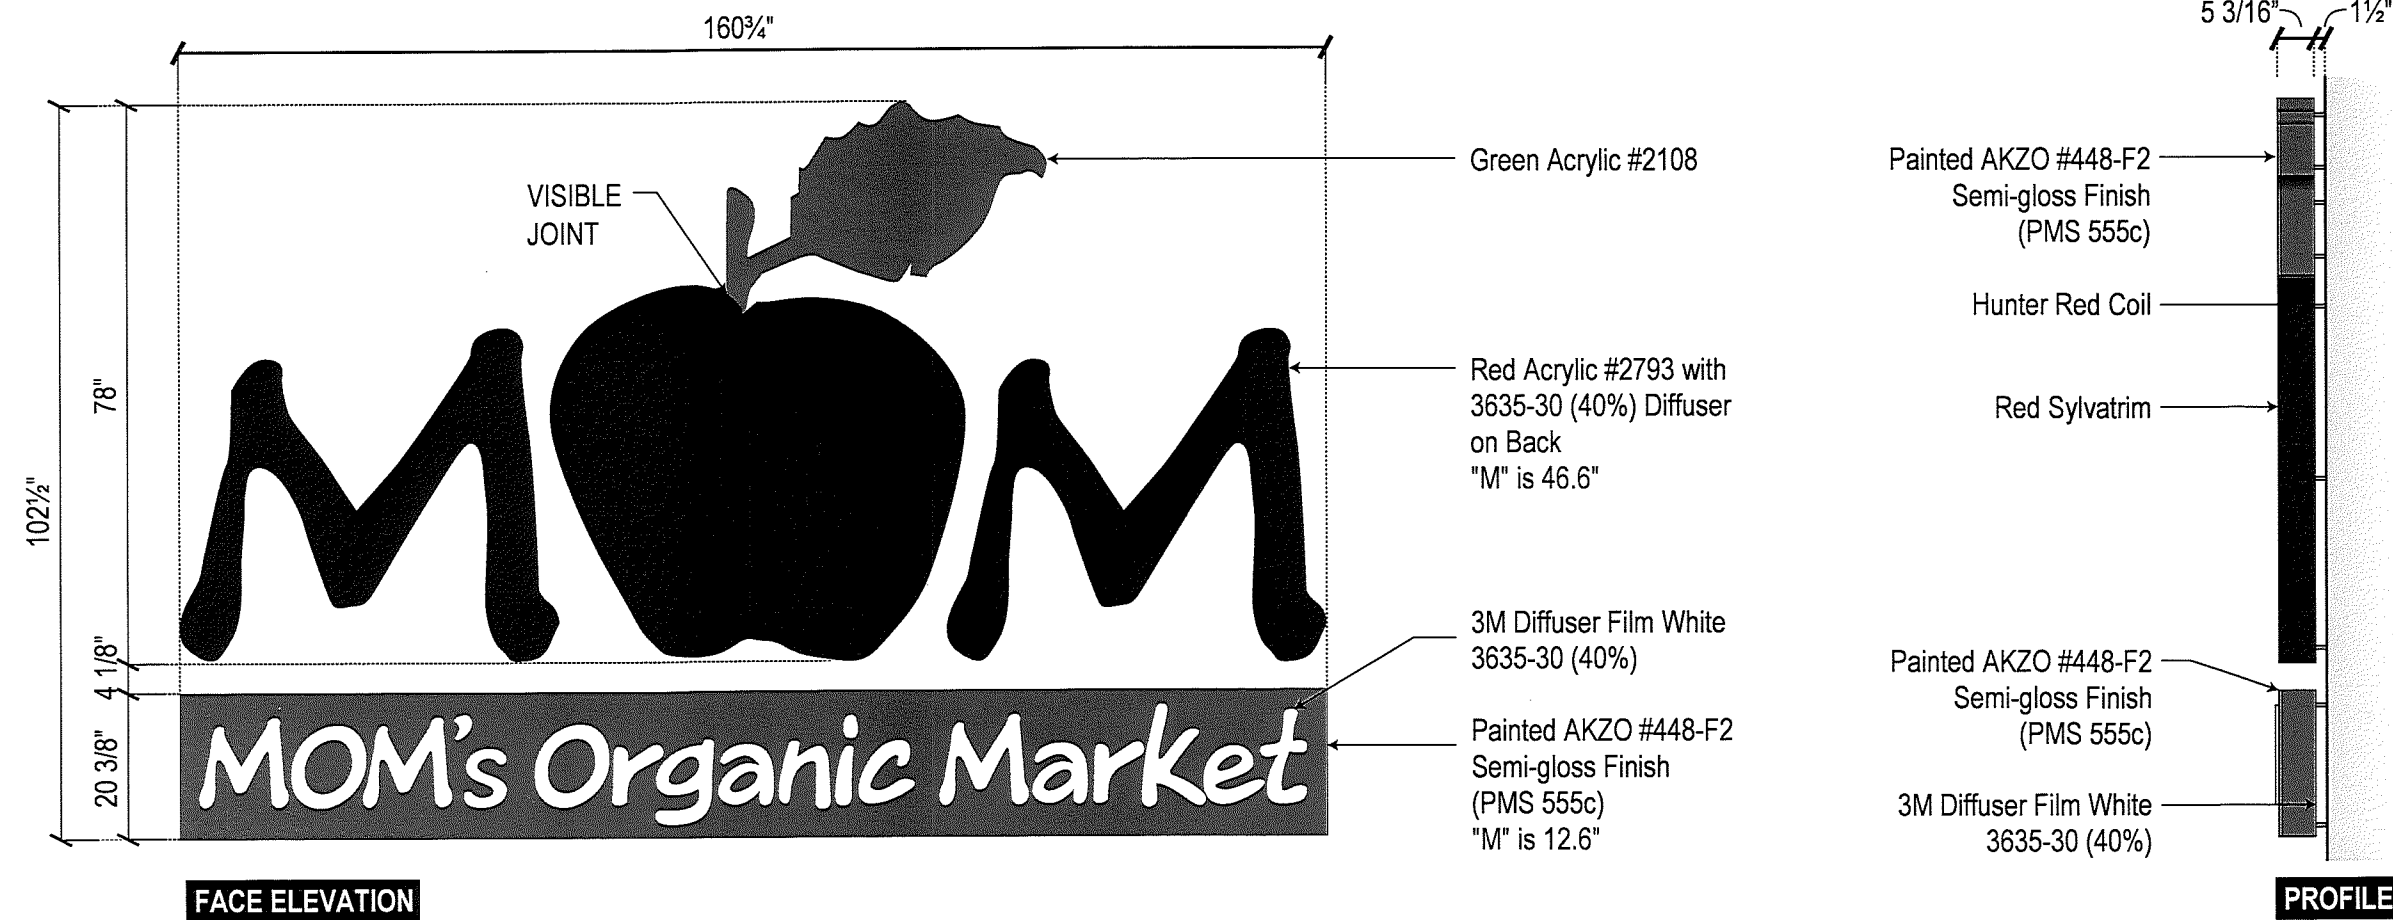

Customer Approval: ☐ APPROVED ☐ APPROVED AS NOTED ☐ REVISE & RESUBMIT

PRINT

SIGN

DATE

© COPYRIGHT 2020, BY SIGN PRO INC. ALL DESIGNS PRESENTED ARE THE SOLE PROPERTY OF SIGN PRO INC. AND MAY NOT BE REPRODUCED IN PART OR WHOLE WITHOUT WRITTEN PERMISSION FROM SIGN PRO INC.

SIGN PRO
signpro-usa.com

60 Westfield Drive
Plantsville, CT 06479
860.229.1812






SIGN TYPE

Channel Letters

PAGE

3 of 8

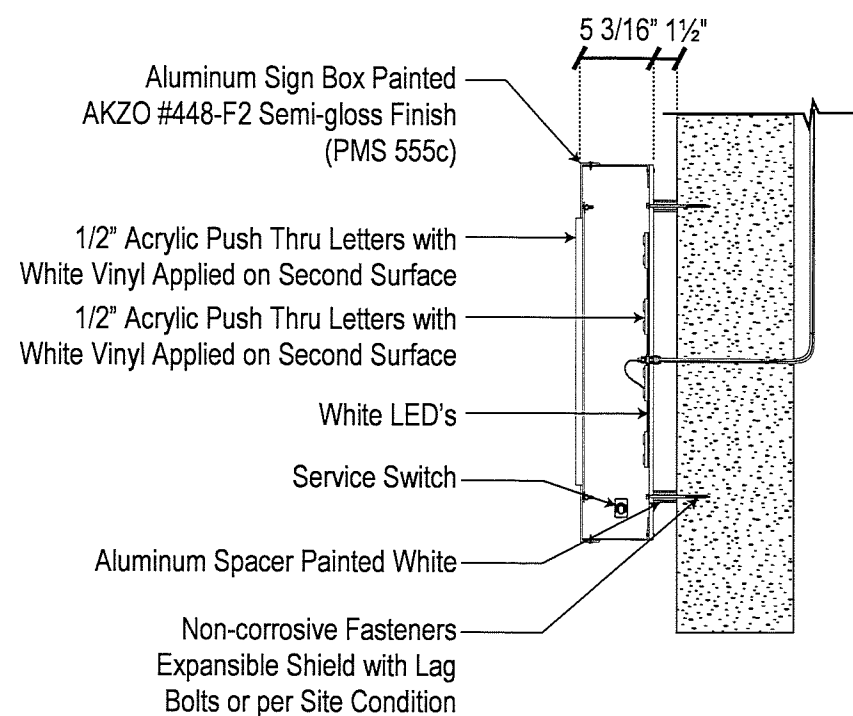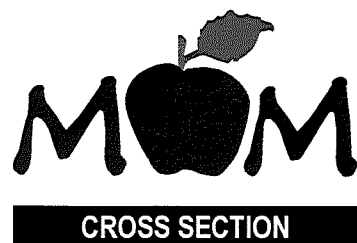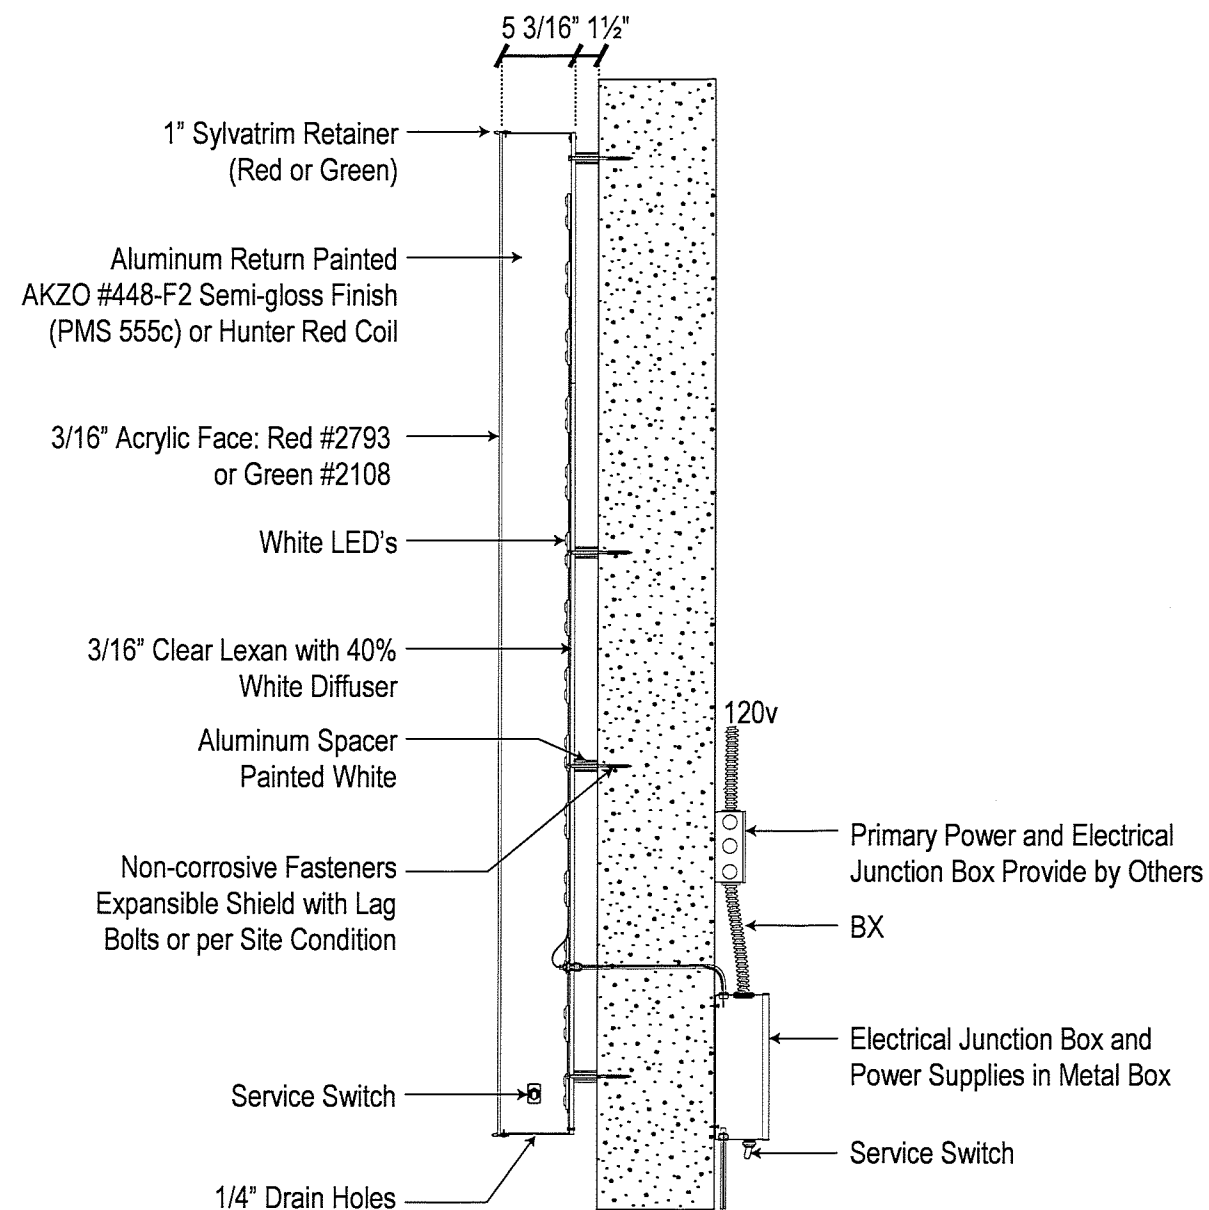

Project Address:
Dobbs Ferry, NY

SPI WO #:52776
Issue Date: March 12, 2020

Salesperson: Pete Rappoccio
Designer: JM

DRAWINGS ARE NOT TO SCALE
UNLESS OTHERWISE NOTED

SPI Revisions:

Customer Approval: ☐ APPROVED ☐ APPROVED AS NOTED ☐ REVISE & RESUBMIT

PRINT

SIGN

DATE

© COPYRIGHT 2020, BY SIGN PRO INC. ALL DESIGNS PRESENTED ARE THE SOLE PROPERTY OF SIGN PRO INC. AND MAY NOT BE REPRODUCED IN PART OR WHOLE WITHOUT WRITTEN PERMISSION FROM SIGN PRO INC.

SIGN PRO
signpro-usa.com

60 Westfield Drive
Plantsville, CT 06479
860.229.1812



SIGN TYPE

Channel Letters



PAGE

4 of 8



Photo rendering is only conceptual.
Actual size ratio and color may differ slightly from finished sign.

Top of sign is 8' above grade.
Bottom of sign is 20 1/8" above grade.

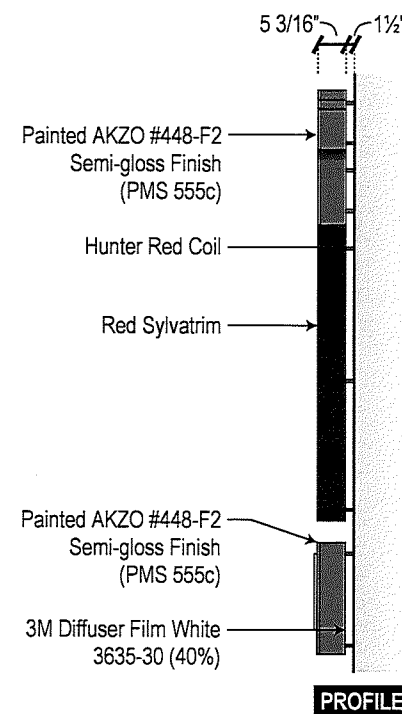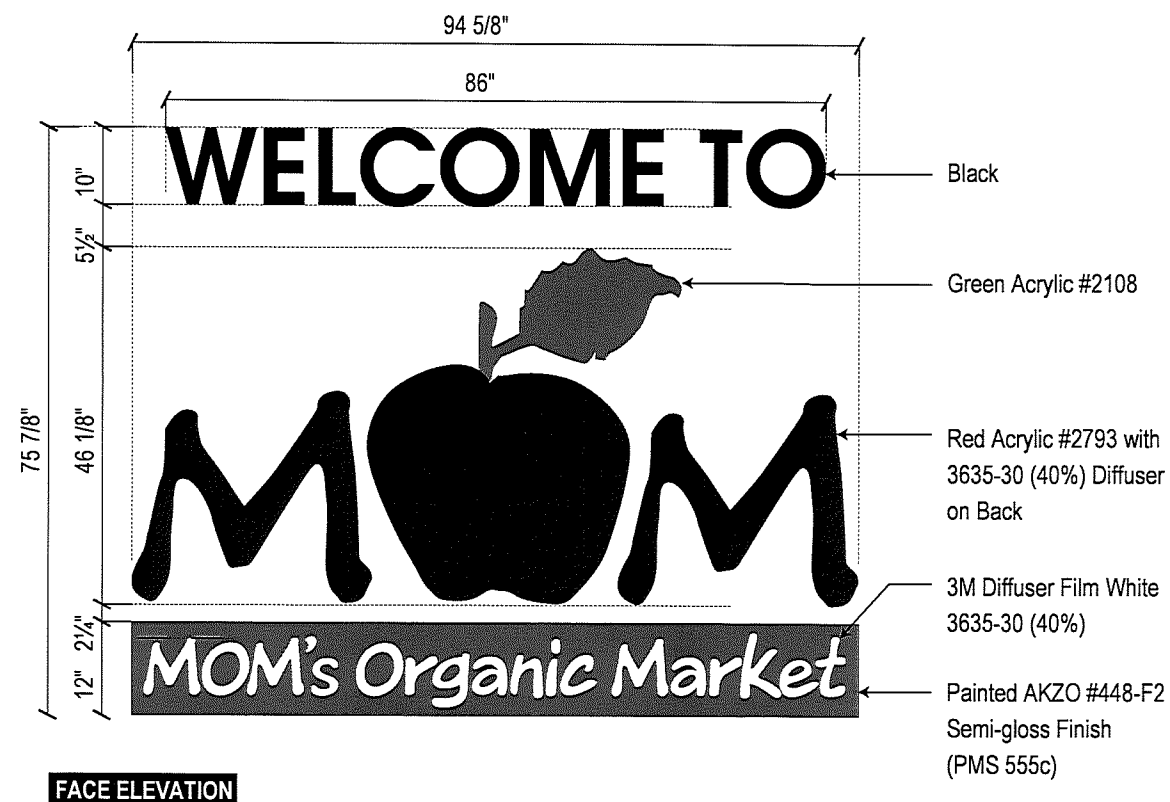

Project Address:
Dobbs Ferry, NY

SPI WO #:52776
Issue Date: March 12, 2020

Salesperson: Pete Rappoccio
Designer: JM

DRAWINGS ARE NOT TO SCALE
UNLESS OTHERWISE NOTED

SPI Revisions:

Customer Approval: ☐ APPROVED ☐ APPROVED AS NOTED ☐ REVISE & RESUBMIT

PRINT

SIGN

DATE

© COPYRIGHT 2020, BY SIGN PRO INC. ALL DESIGNS PRESENTED ARE THE SOLE PROPERTY OF SIGN PRO INC. AND MAY NOT BE REPRODUCED IN PART OR WHOLE WITHOUT WRITTEN PERMISSION FROM SIGN PRO INC.

SIGN PRO
signpro-usa.com

60 Westfield Drive
Plantsville, CT 06479
860.229.1812



SIGN TYPE

Channel Letters

PAGE

5 of 8







Project Address:
Dobbs Ferry, NY

SPI WO #:52776
Issue Date: March 12, 2020

Salesperson: Pete Rappoccio
Designer: JM

DRAWINGS ARE NOT TO SCALE
UNLESS OTHERWISE NOTED

SPI Revisions:

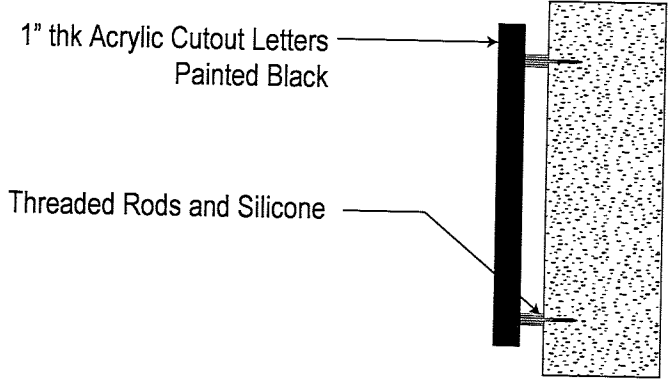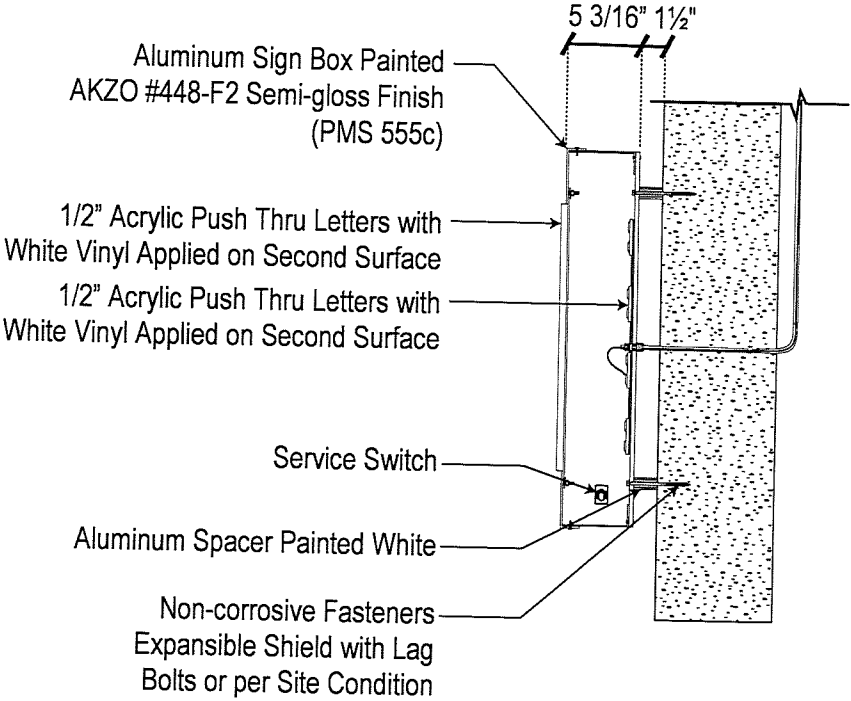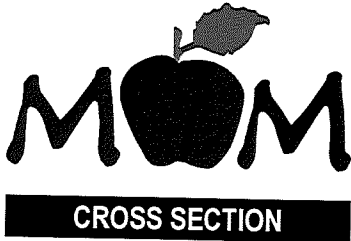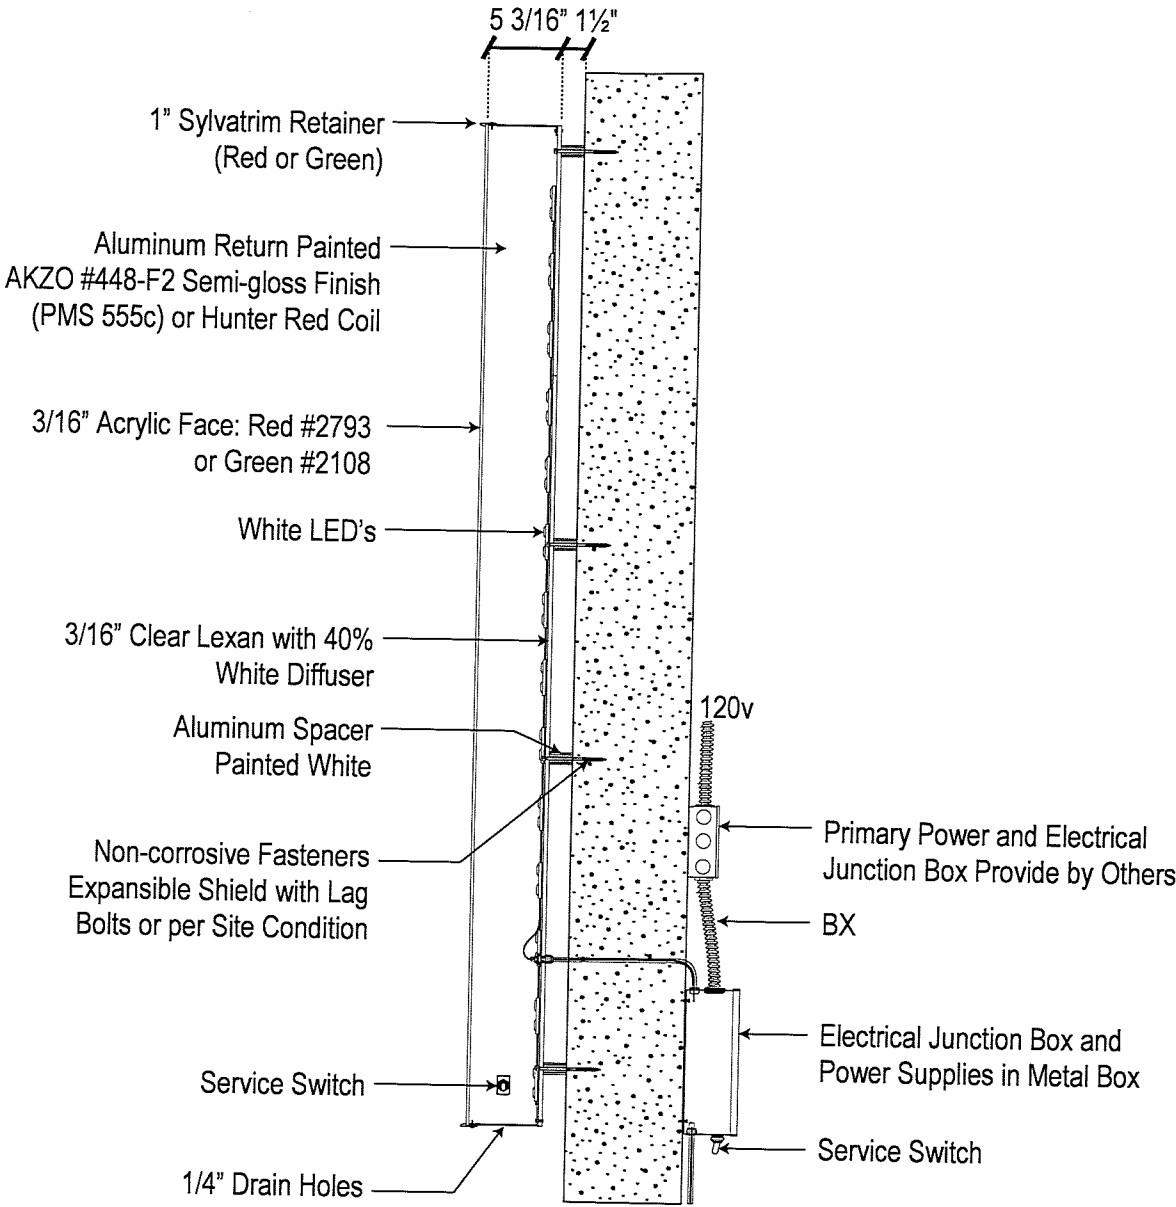

WELCOME TO
CROSS SECTION

Customer Approval: ☐ APPROVED ☐ APPROVED AS NOTED ☐ REVISE & RESUBMIT

PRINT SIGN DATE
© COPYRIGHT 2020, BY SIGN PRO INC. ALL DESIGNS PRESENTED ARE THE SOLE PROPERTY OF SIGN PRO INC. AND MAY NOT BE REPRODUCED IN PART OR WHOLE WITHOUT WRITTEN PERMISSION FROM SIGN PRO INC.

SIGN PRO 60 Westfield Drive
Plantsville, CT 06479
signpro-usa.com 860.229.1812



SIGN TYPE
Channel Letters
PAGE
6 of 8




Project Address:
Dobbs Ferry, NY

SPI WO #:52776
Issue Date: March 12, 2020

Salesperson: Pete Rappoccio
Designer: JM

DRAWINGS ARE NOT TO SCALE
UNLESS OTHERWISE NOTED

SPI Revisions:

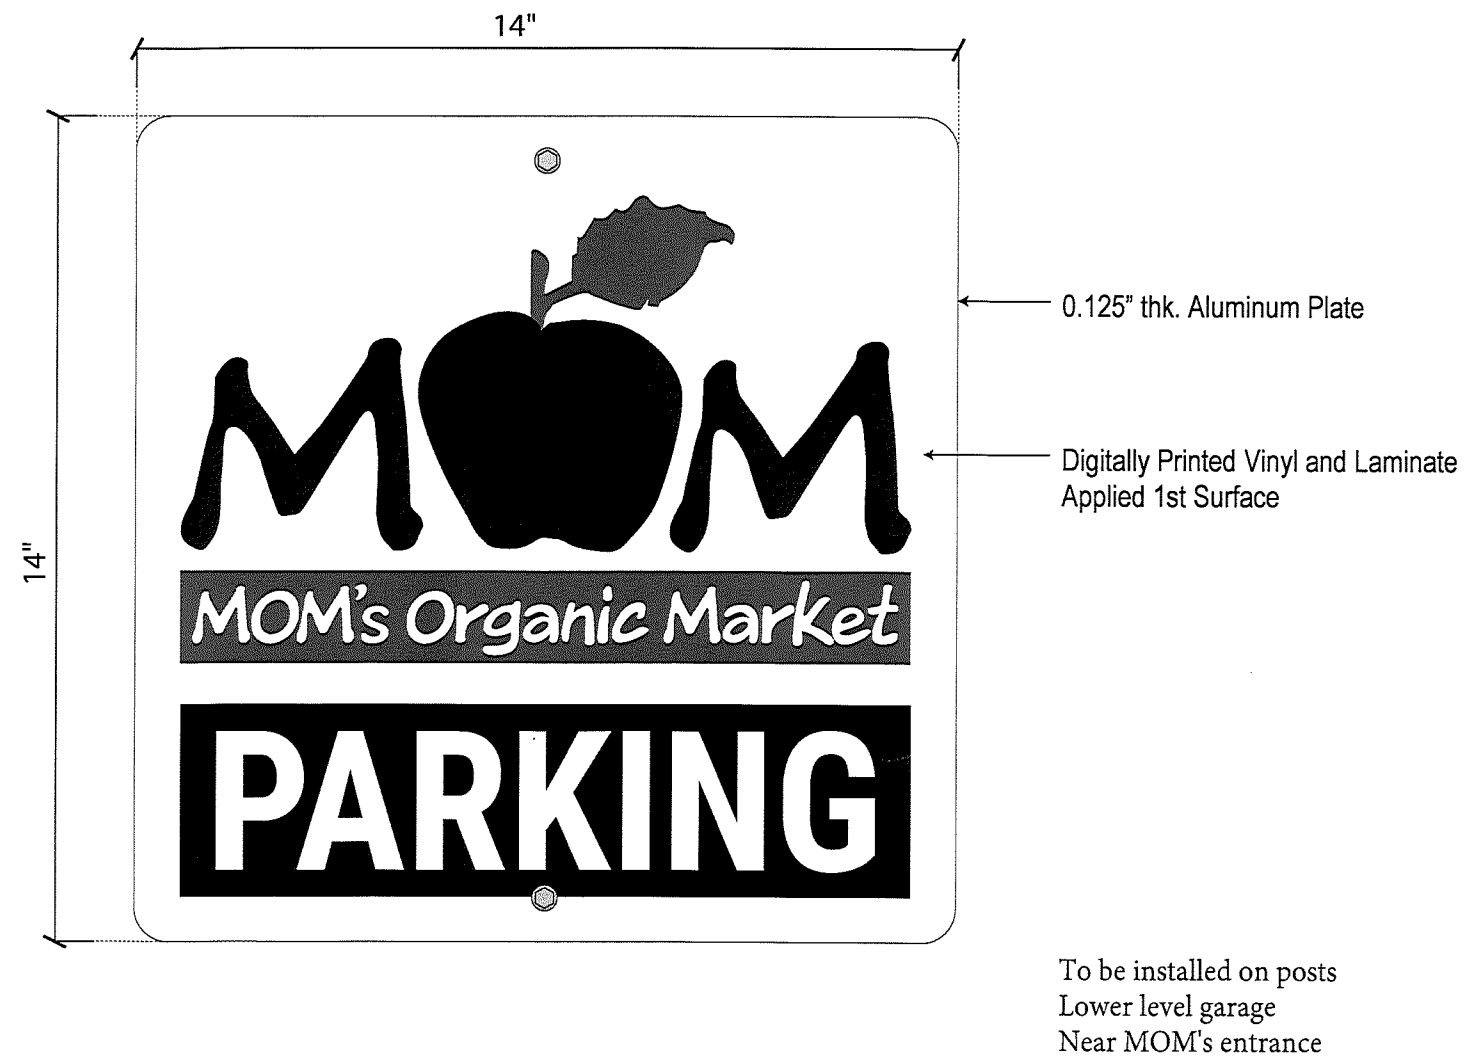

Customer Approval: ☐ APPROVED ☐ APPROVED AS NOTED ☐ REVISE & RESUBMIT

PRINT

SIGN

DATE

© COPYRIGHT 2020, BY SIGN PRO INC. ALL DESIGNS PRESENTED ARE THE SOLE PROPERTY OF SIGN PRO INC. AND MAY NOT BE REPRODUCED IN PART OR WHOLE WITHOUT WRITTEN PERMISSION FROM SIGN PRO INC.

 **SIGN PRO**
signpro-usa.com


60 Westfield Drive
Plantsville, CT 06479
860.229.1812



SIGN TYPE
Parking

PAGE

7 of 8

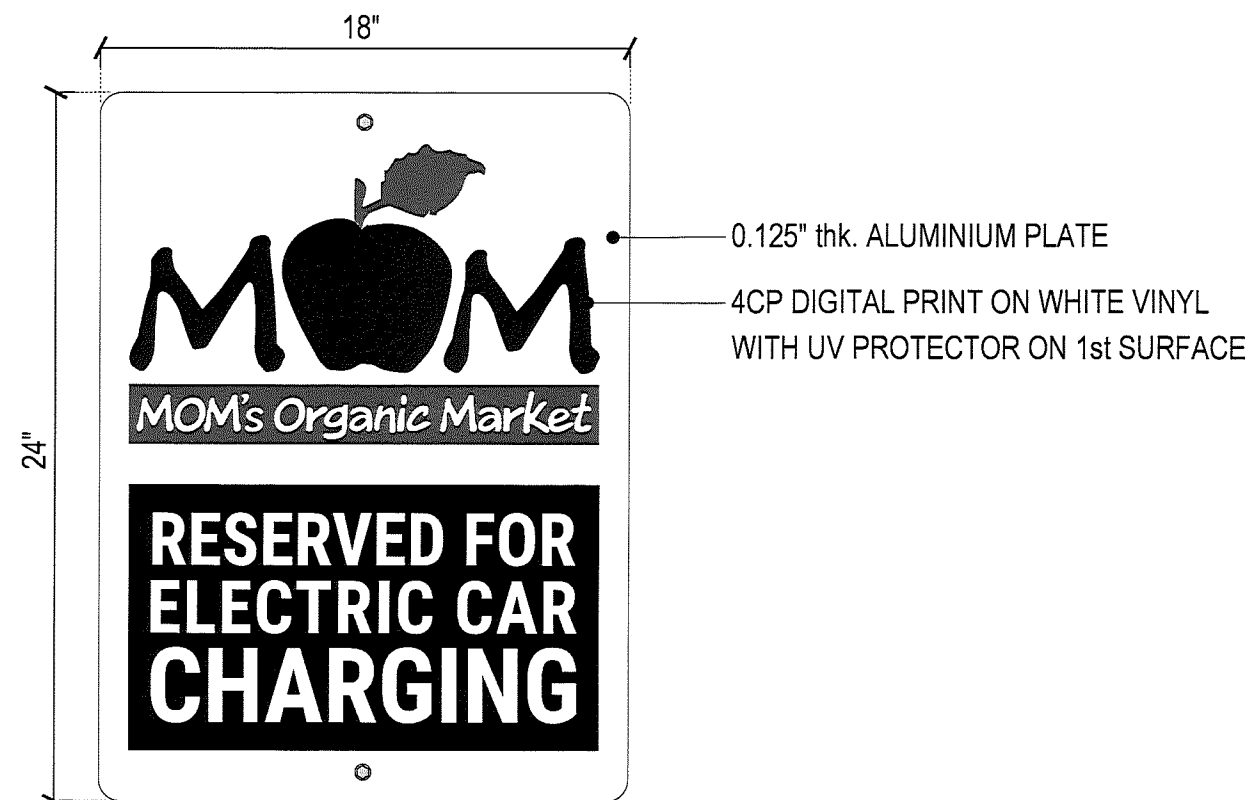

Project Address:
Dobbs Ferry, NY

SPI WO #:52776
Issue Date: March 12, 2020

Salesperson: Pete Rappoccio
Designer: JM

DRAWINGS ARE NOT TO SCALE
UNLESS OTHERWISE NOTED

SPI Revisions:



To be installed at lower level of parking
garage Next to charging locations -
quantity 2. See next page for location.
This photo is incorrect; please ignore.

Customer Approval: ☐ APPROVED ☐ APPROVED AS NOTED ☐ REVISE & RESUBMIT

PRINT

SIGN

DATE

© COPYRIGHT 2020, BY SIGN PRO INC. ALL DESIGNS PRESENTED ARE THE SOLE PROPERTY OF SIGN PRO INC.
AND MAY NOT BE REPRODUCED IN PART OR WHOLE WITHOUT WRITTEN PERMISSION FROM SIGN PRO INC.

 **SIGN PRO**
signpro-usa.com

60 Westfield Drive
Plantsville, CT 06479
860.229.1812




SIGN TYPE

Charging

PAGE

8 of 8

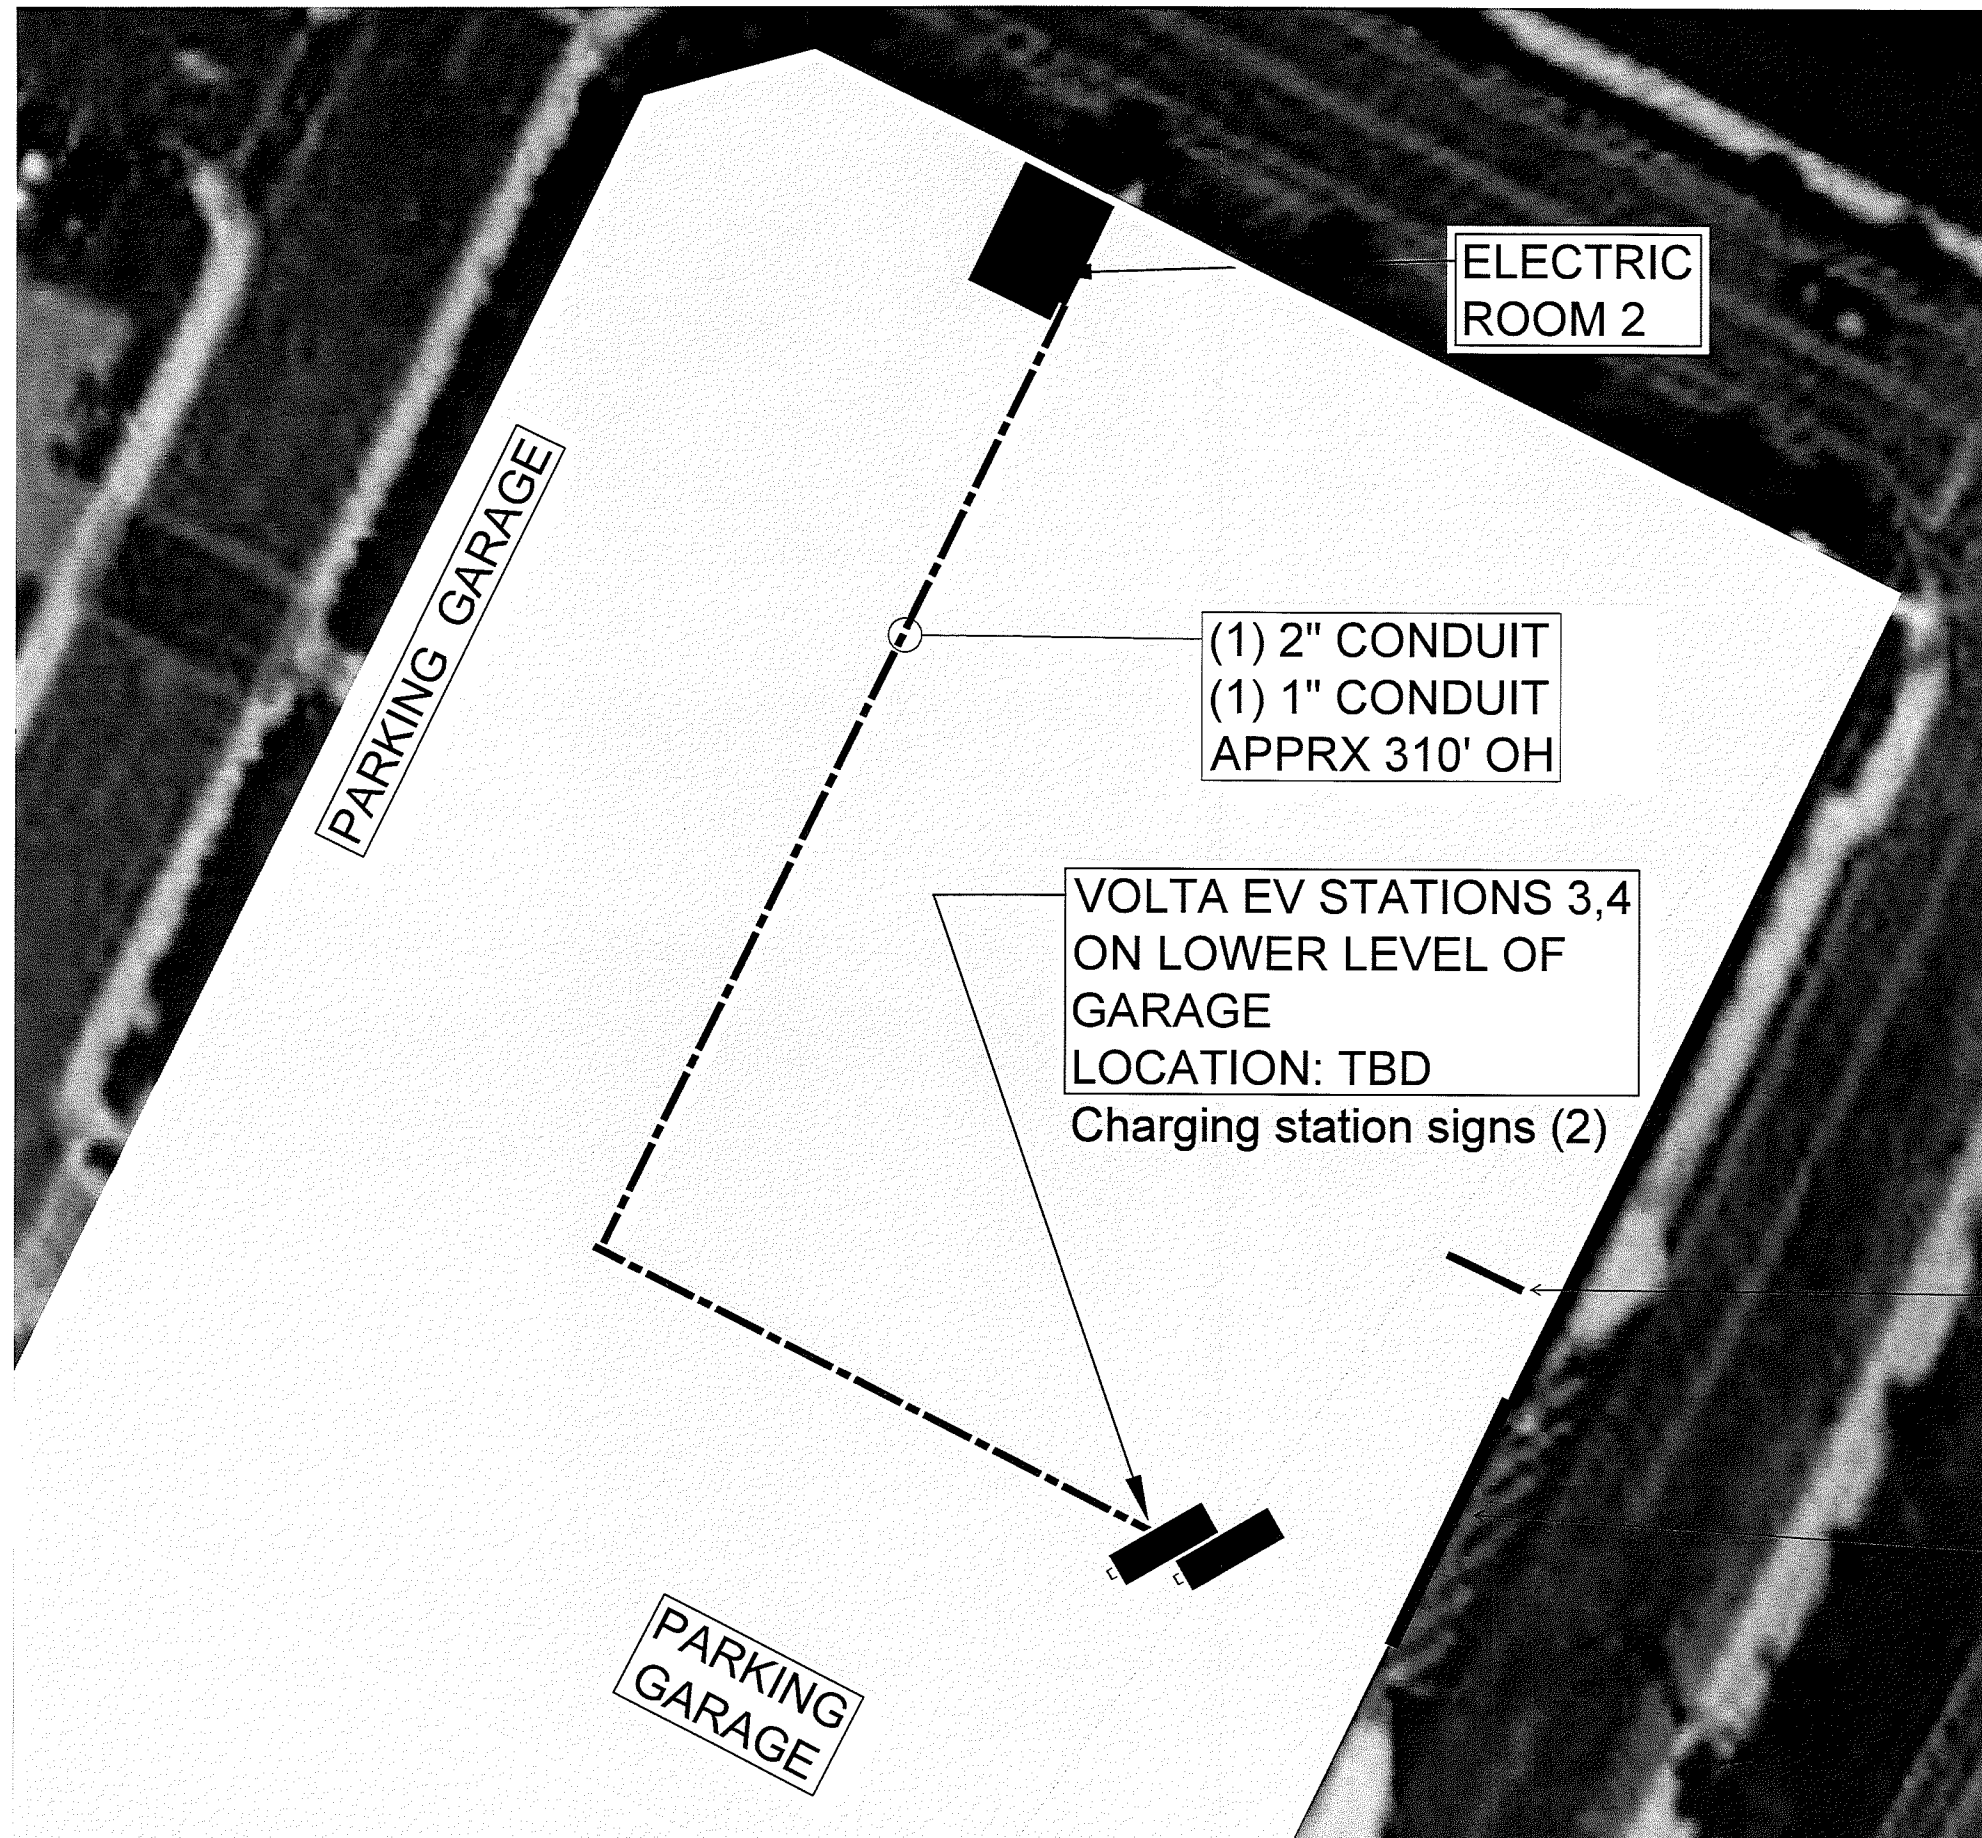

SHOP DRAWING

VOLTA



EV Charging Installers
of America LLC
188 Breakneck Rd. Suite 204
Highland Lakes, NJ 07422
Phone: 855-373-9566

RIVERTOWN SQUARE
VOLTA EV CHARGER INSTALLATION
47-55 HAMILTON STREET
DOBBS FERRY, NY 10522

Revisions

No.	Revision/Issue	Date

Date: 09/12/2019
Dwn By: MM
Chk By: DEE
AE Job # 0988
Scale: None, U.O.N.
Do Not Scale Drawing

VOLTA EV STATION
ENLARGED SITE PLAN

Dwg: 0988-NY-EV-RivSqu-111919.dwg	Rev:
Sht: E-4.1	