


LEGENDS:

C.L.F. CHAIN LINK FENCE
 BLDG. BUILDING
 GV GAS VALVE
 0.4'N NORTH
 DI DRAINAGE INLET
 W.I.F. WROUGHT IRON FENCE
 N/F NOW OR FORMERLY
 O.H.W. OVER HEAD WIRES

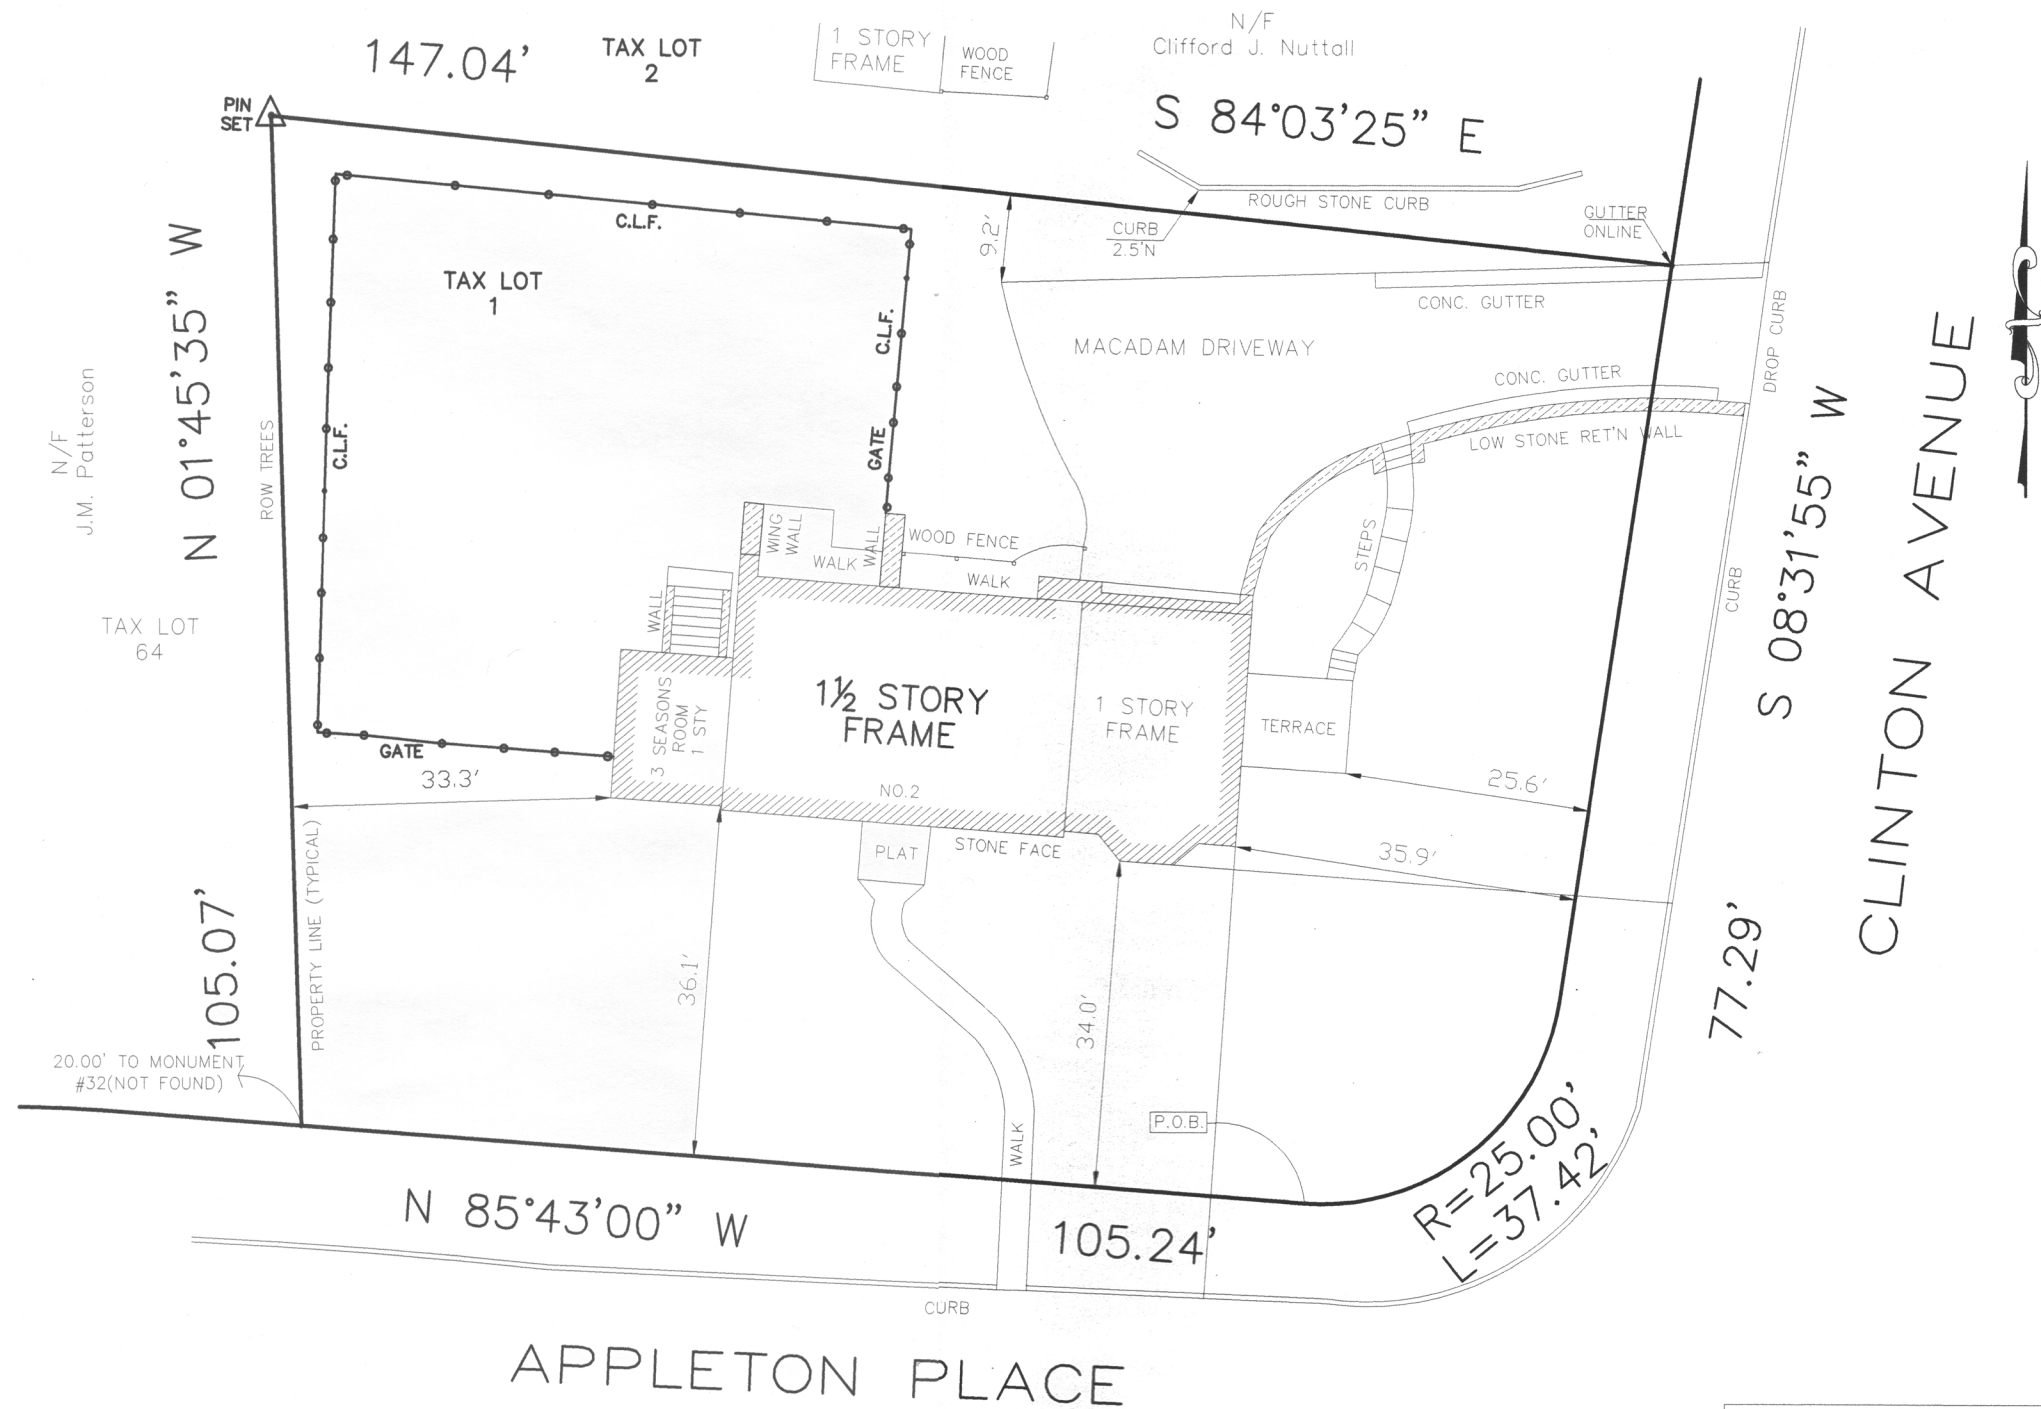

Summit Land Surveying P.C.
 64 Virginia Avenue
 Dobbs Ferry NY 10522
 (914) 629-7758
 Info@summitsurveyingpc.com

This is to certify that this map and the survey on which it is based were made in accordance with the "Minimum Standard" Detail Requirements for the New York State Association of Land Surveyors.

Rakesh R. Behal, L.S. New York State License Number 050666.

**SURVEY SHOWING NEW FENCE AT
 TWO APPLETON PLACE
 LOCATED AT
 VILLAGE OF DOBBS FERRY
 TOWN OF GREENBURGH
 WESTCHESTER COUNTY NEW YORK.**

ALSO KNOWN AS LOT NUMBER 1, BLOCK 110,
 SECTION 3.120 IN THE OFFICIAL TAX MAPS OF
 VILLAGE OF DOBBS FERRY.

COPYRIGHT©2015 SUMMIT LAND SURVEYING P.C.

THE EXISTENCE OF RIGHT OF WAYS AND/OR EASEMENTS OF RECORD, IF ANY, NOT SHOWN HEREON, ARE NOT CERTIFIED. THE OFFSETS OR DIMENSIONS SHOWN HEREON ARE FOR A SPECIFIC PURPOSE ONLY AND ARE NOT INTENDED TO GUIDE IN THE ERECTION OF FENCES, BUILDING WALLS, SWIMMING POOLS, PATIOS, ADDITION TO THE EXISTING BUILDINGS. NO LIABILITY IS ASSUMED BY SUMMIT LAND SURVEYING P.C. FOR ANY USE OF THE DATA FOR CONSTRUCTION OR ANY NEW IMPROVEMENTS. BELOW SURFACE ENCROACHMENTS ARE NOT SHOWN.

NOT FOR TITLE TRANSFER
 POSSESSION NOT INDICATED

SCALE: 1"= 20.0'
 Measurement in U.S. Standard.

DATE: 05-11-2015.

JOB NUMBER
 WCRO4489-PO(FENCE)

UNAUTHORIZED ALTERATION OR ADDITIONS TO A SURVEY MAP BEARING A LICENSED LAND SURVEYORS SEAL IS VIOLATION OF 7209, SUB-DIVISION 2, OF NEW YORK STATE EDUCATION LAW. COPIES OF THIS SURVEY MAP NOT BEARING THE LAND SURVEYORS INKED SEAL OR EMBOSSED SEAL NOT BE CONSIDERED TO BE A TRUE AND VALID COPY.