


INTERIOR REMODELING ONLY


PROPOSED FIRST FLOOR

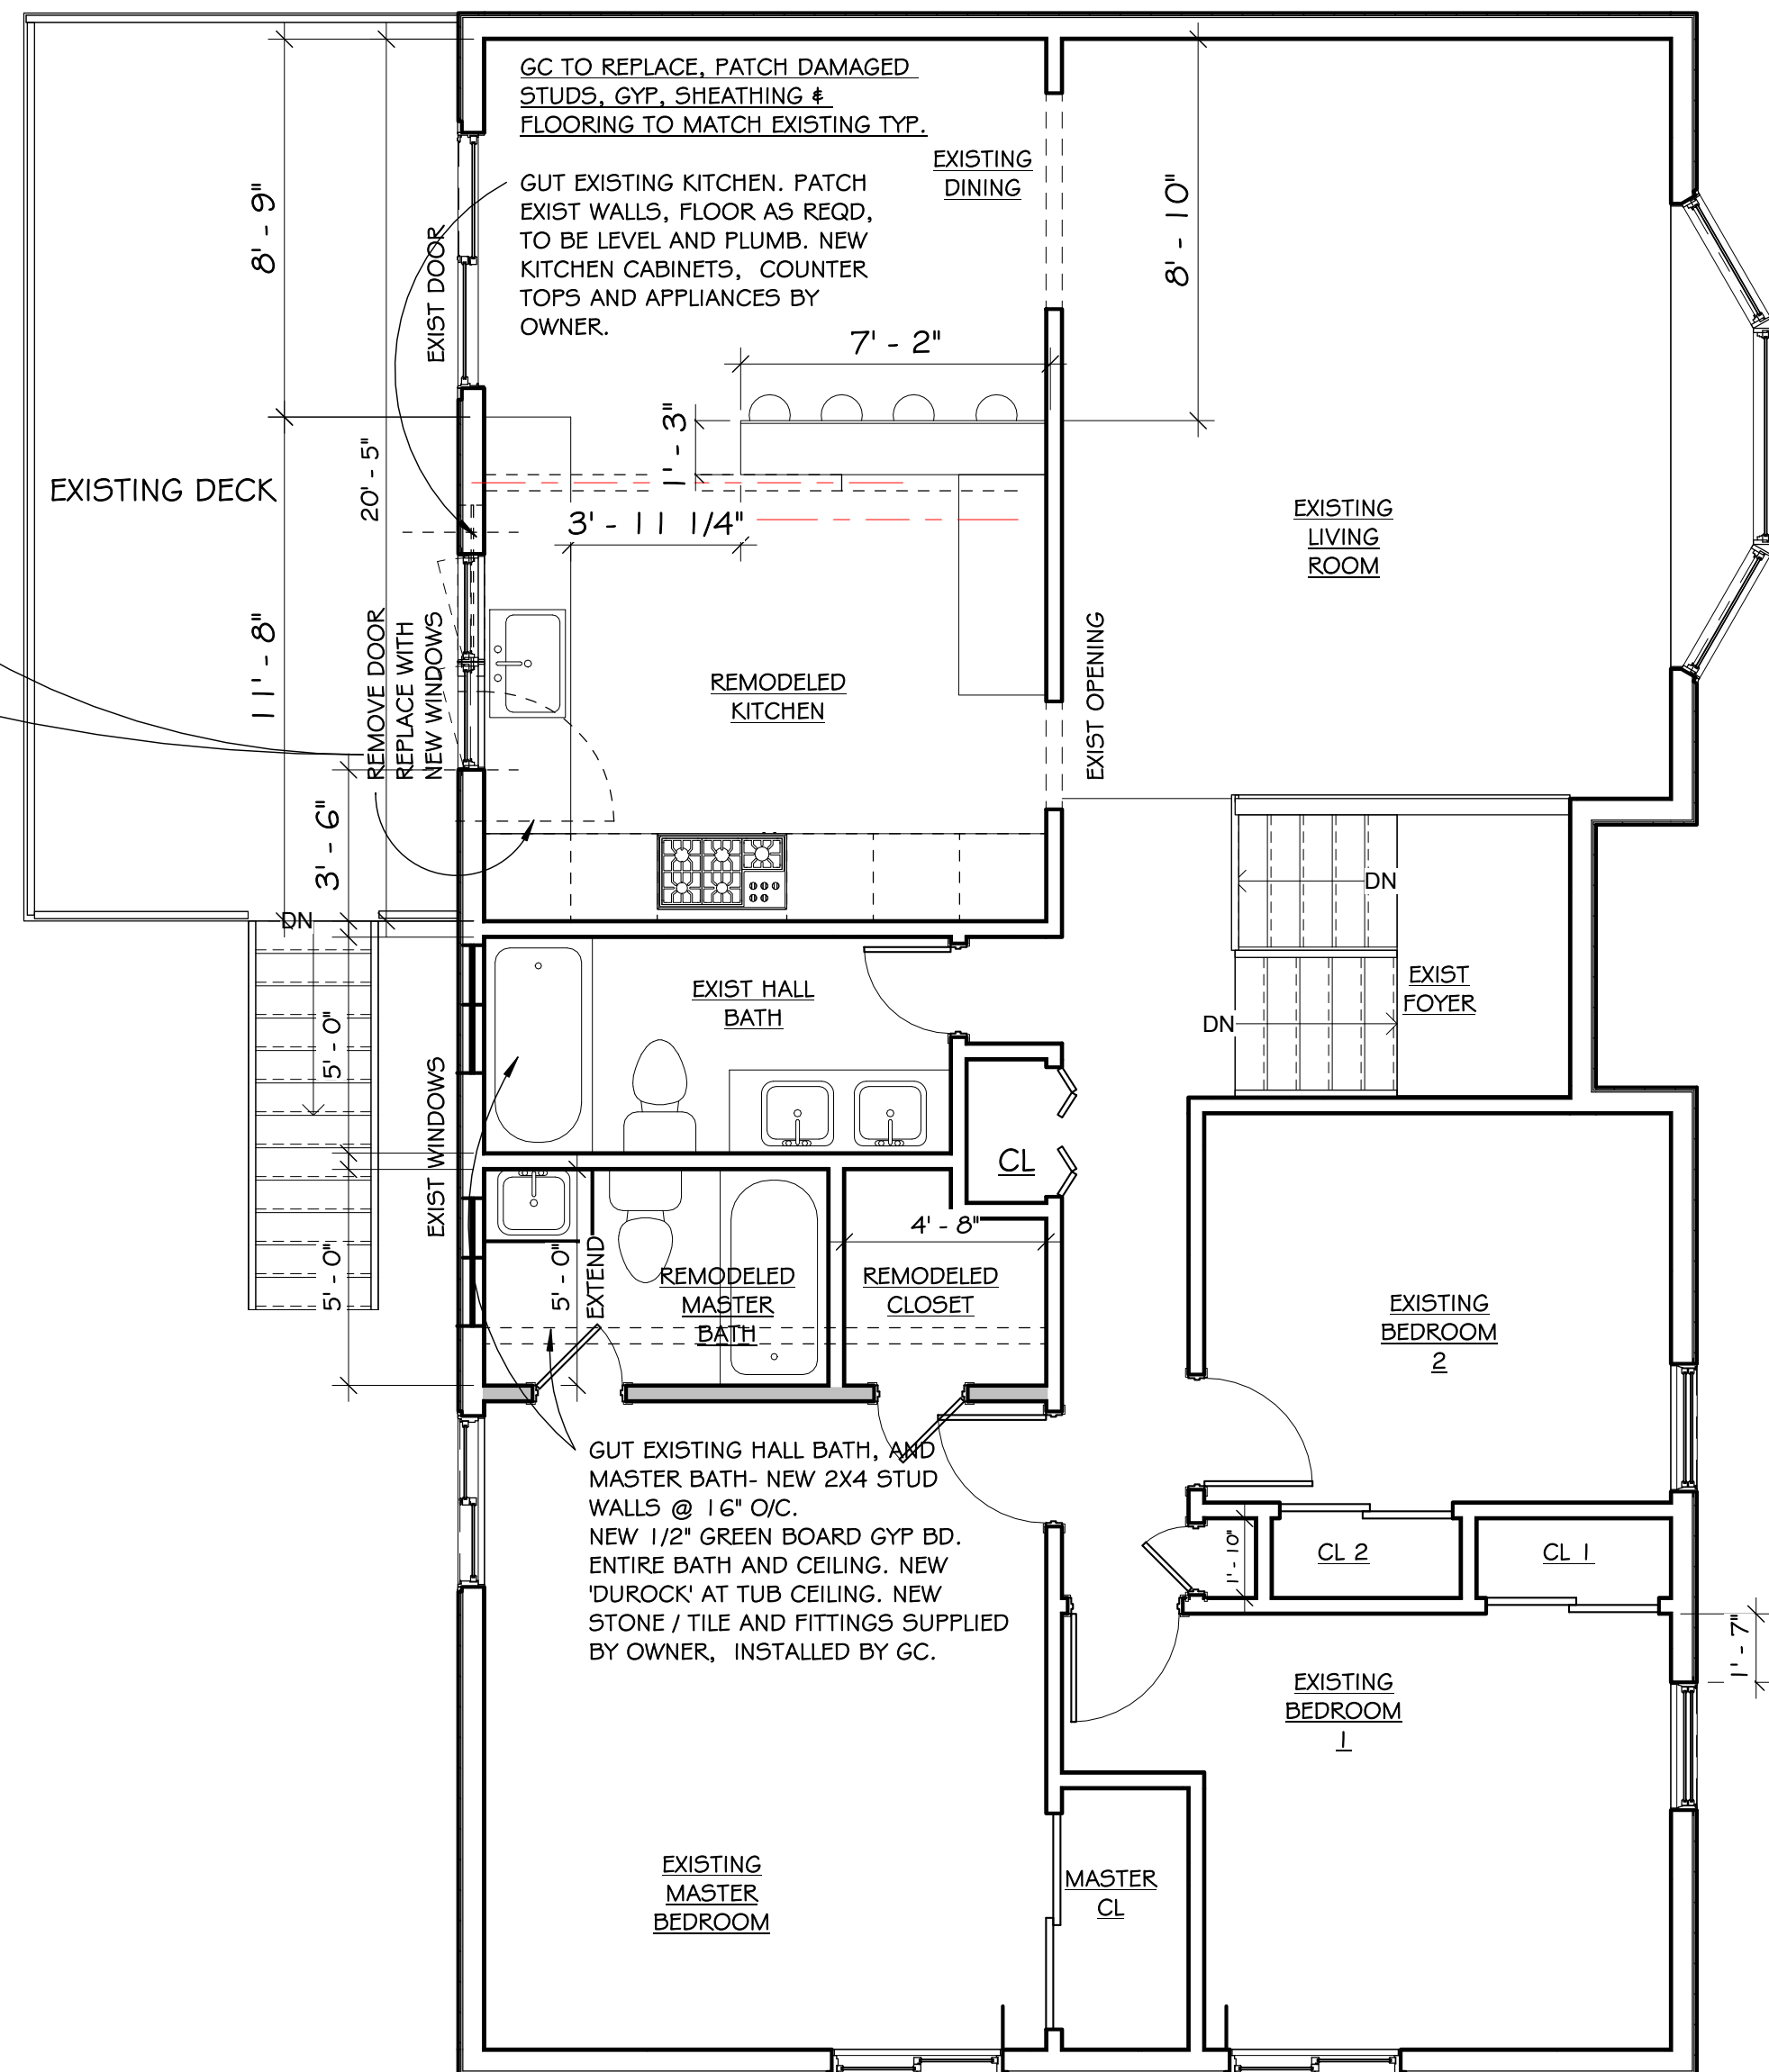

EXISTING KITCHEN TO BE REMODELED



EXISTING FIRST FLOOR

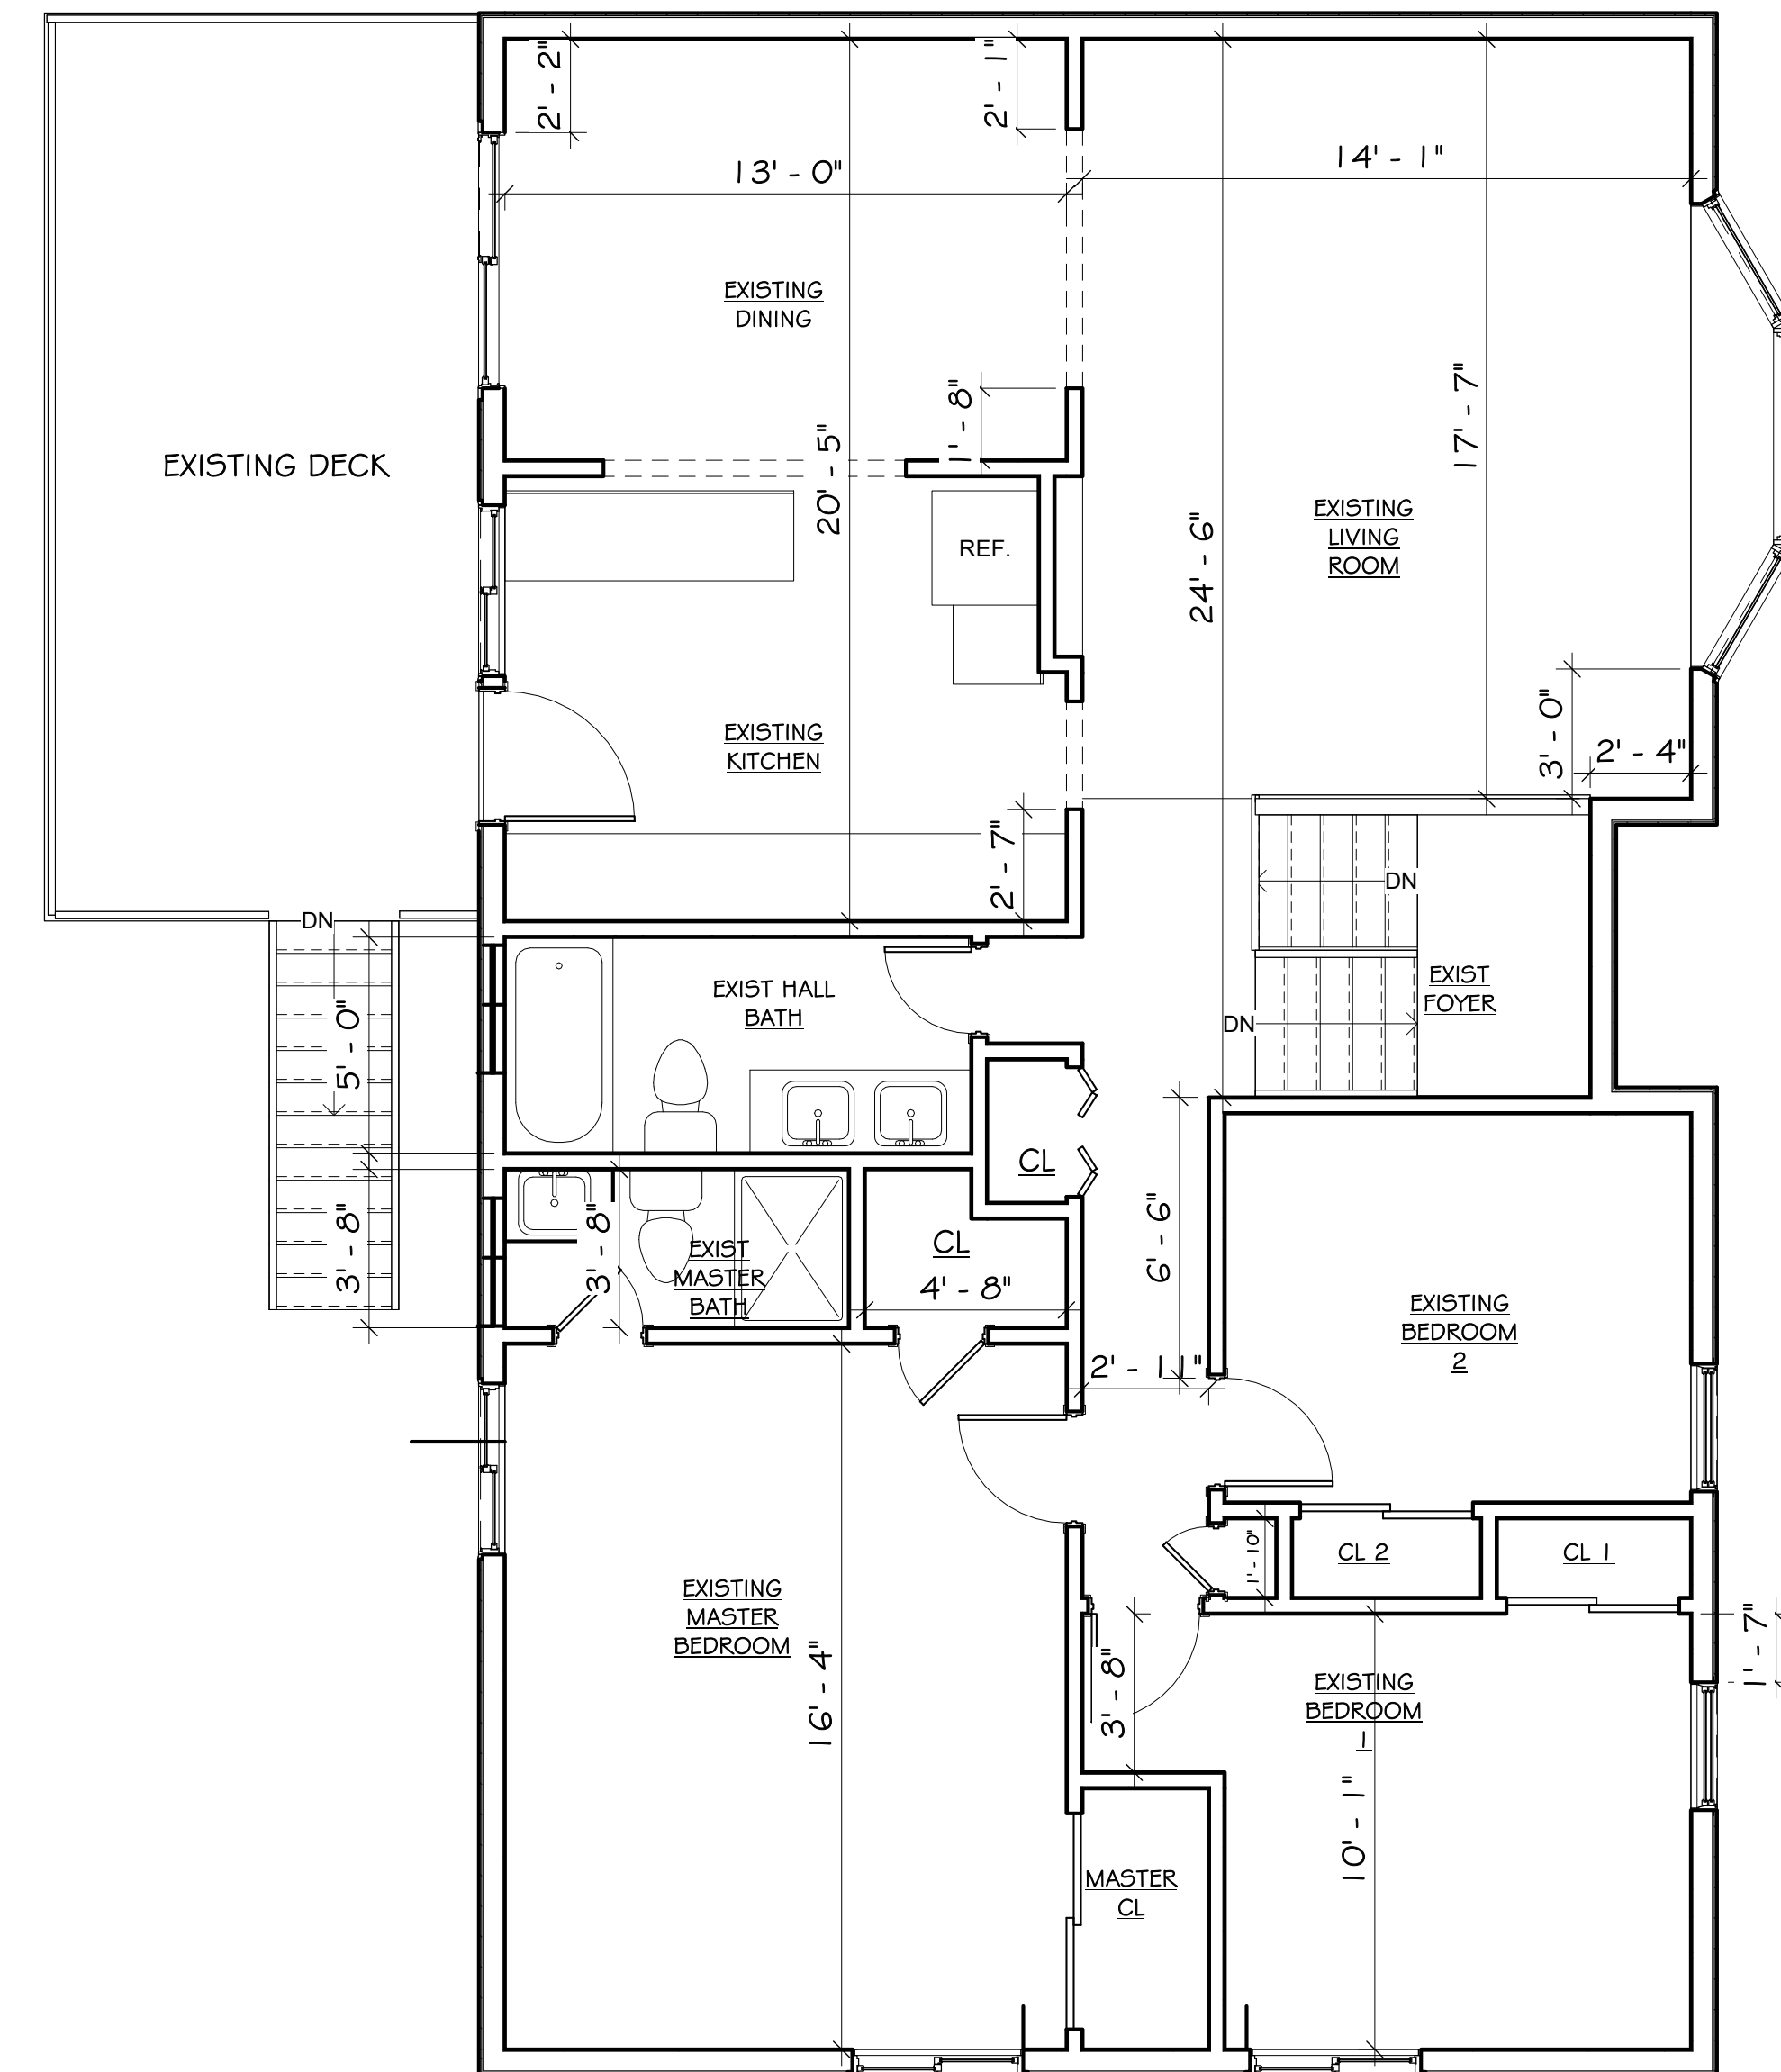

DIPTI SHAH ARCHITECTS

R.A. A.I.A. LEED AP

1 Main Street, Dobbs Ferry,
NY 10522 914-967-0557



THAKER RESIDENCE

78 PRICE STREET, DOBBS
FERRY NY

[illegible]

THAKER RESIDENCE

EXISTING AND PROPOSED FIRST FLOOR

Date	03-21-2022
------	------------

Drawn by	Author
----------	--------

A101

Scale	1/4" = 1'-0"
--------------	--------------