

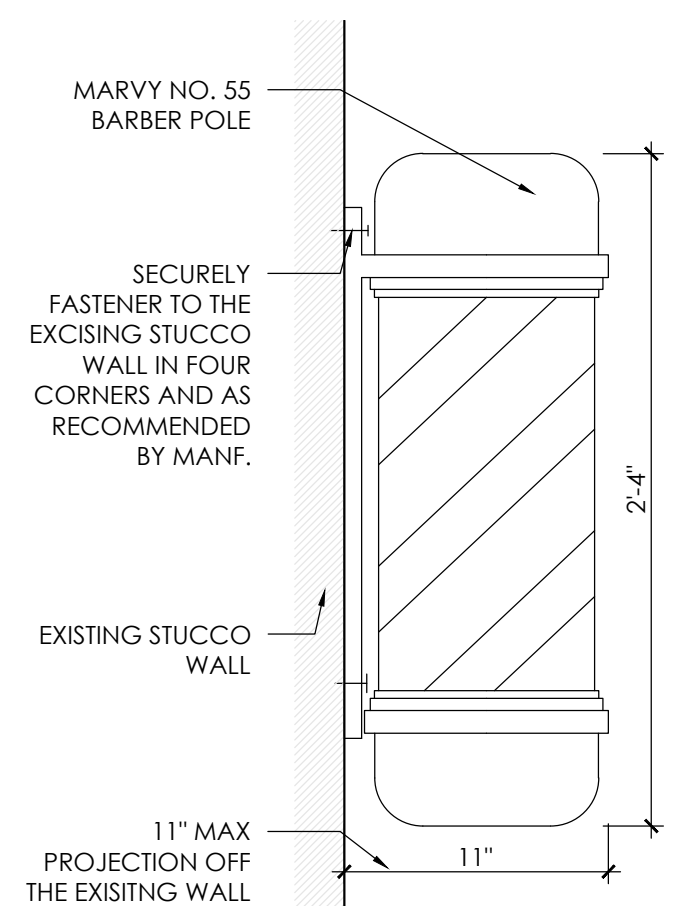
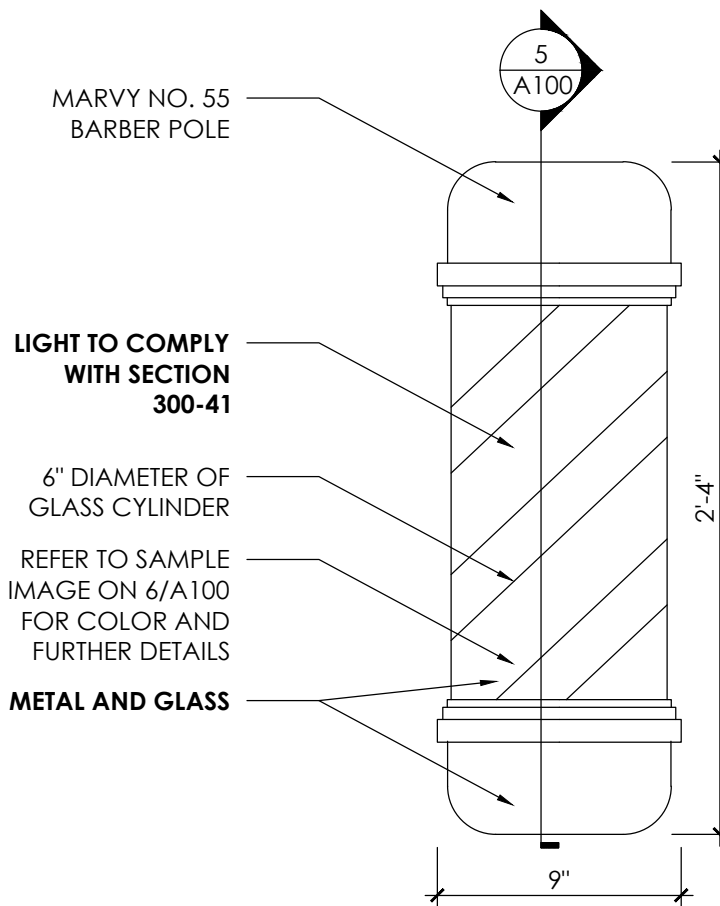
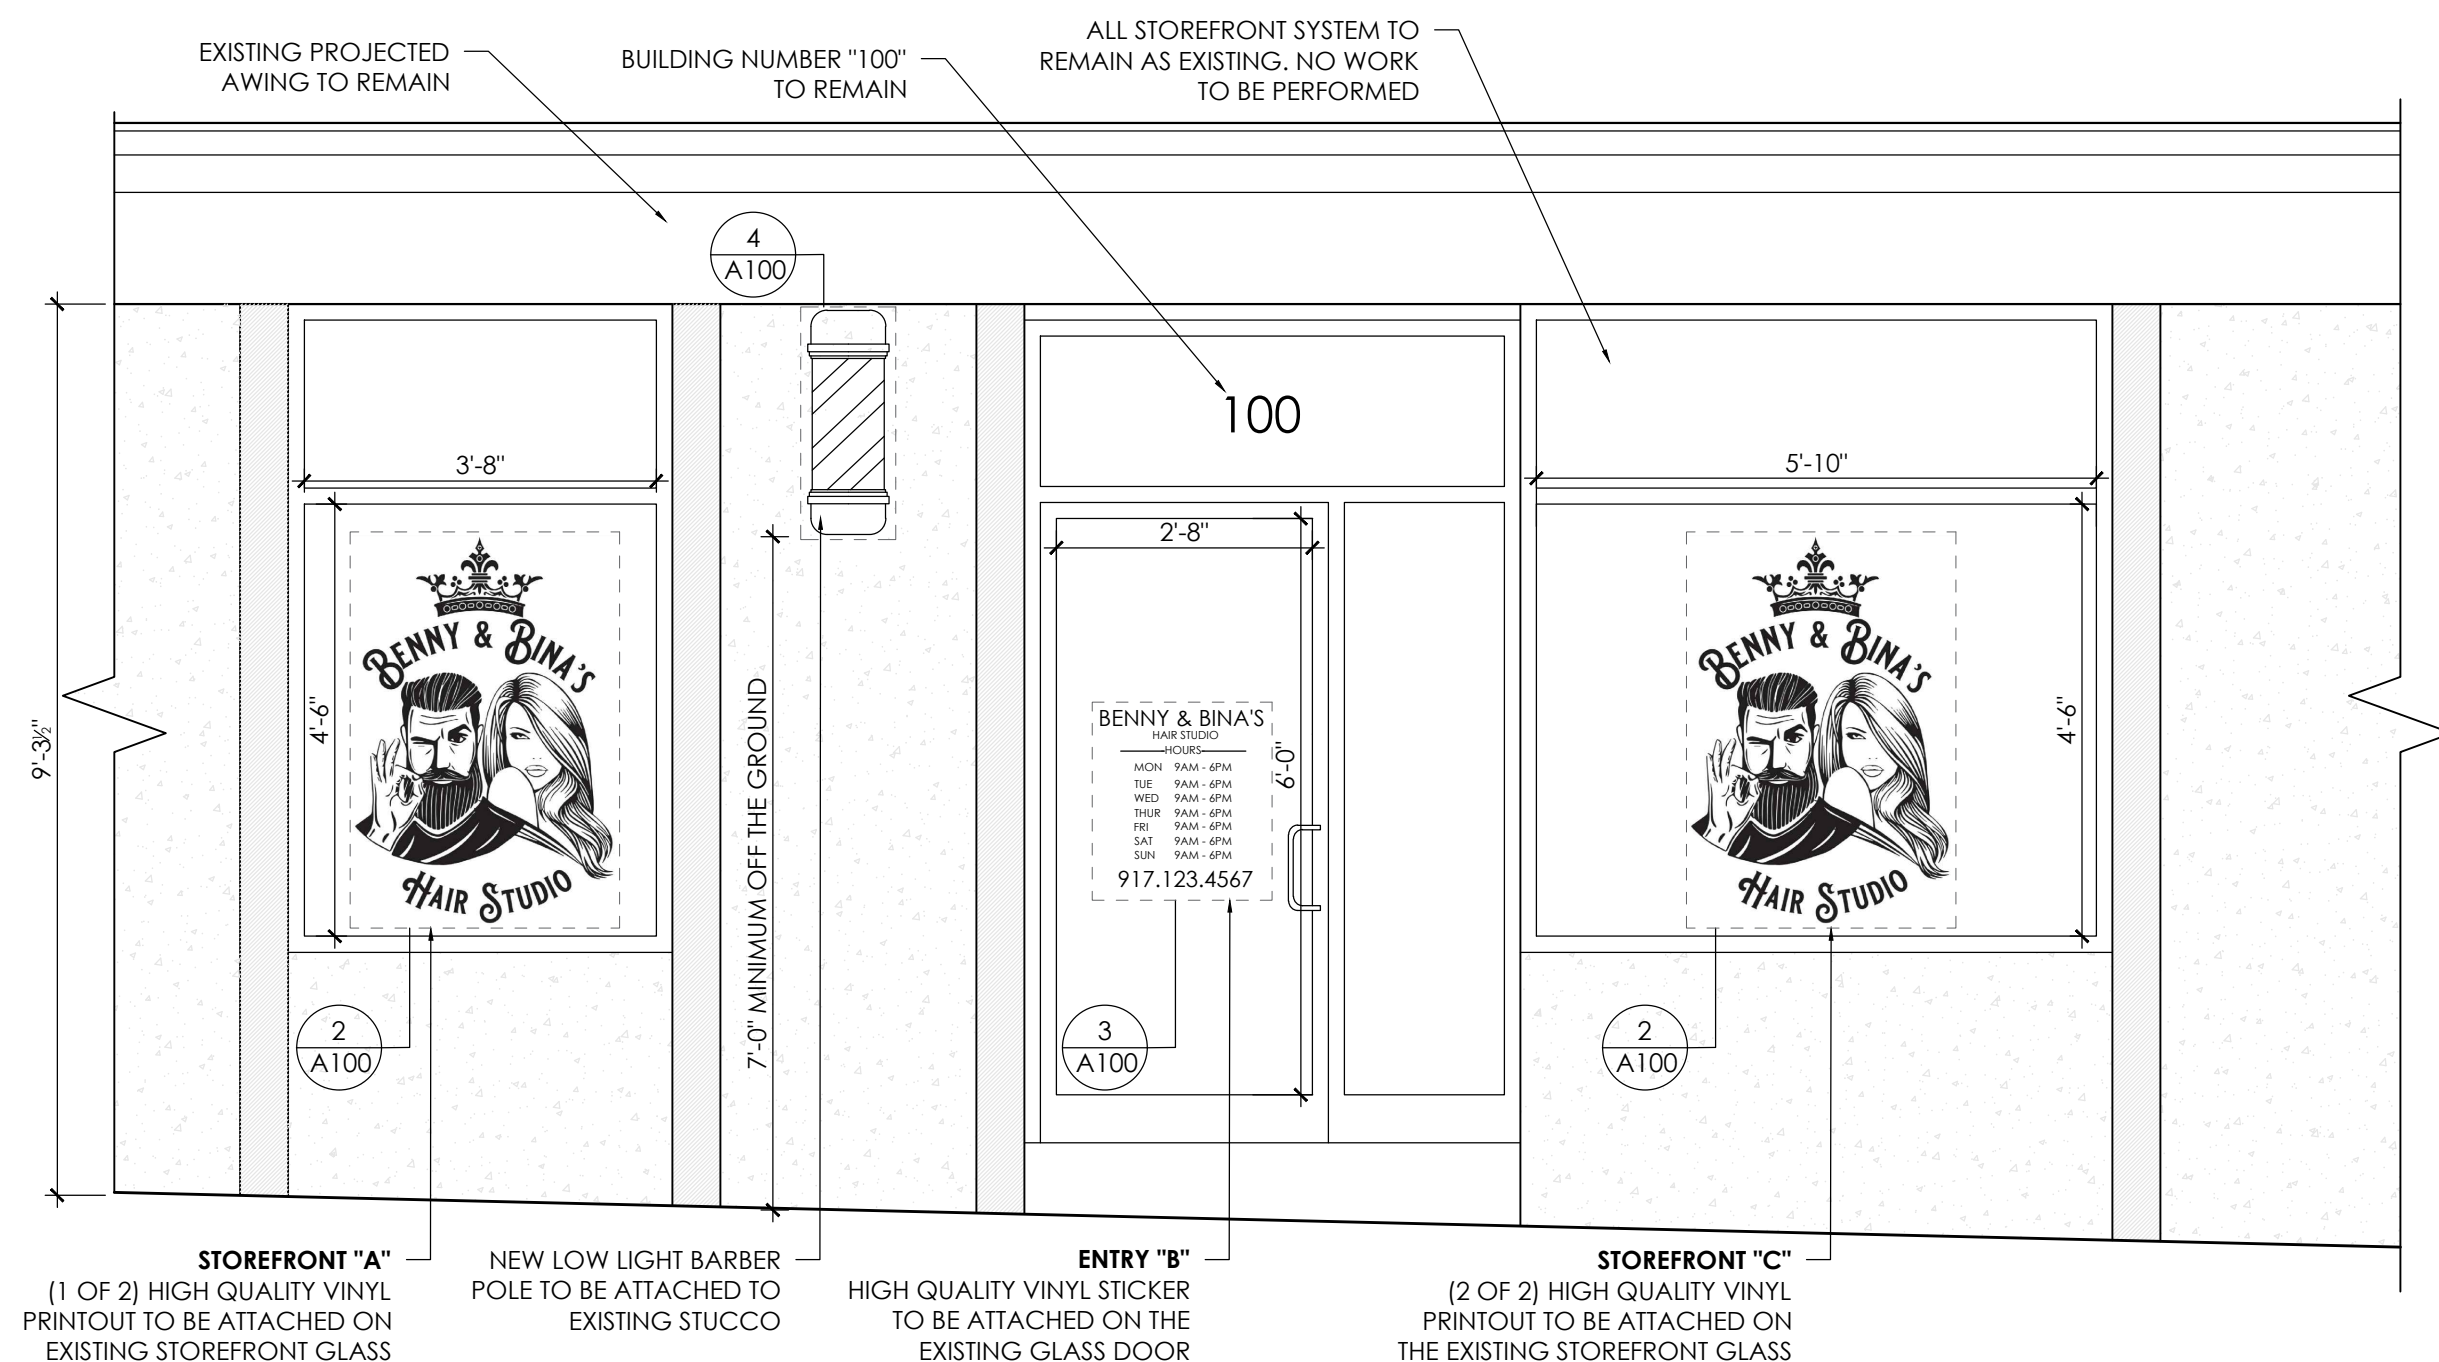
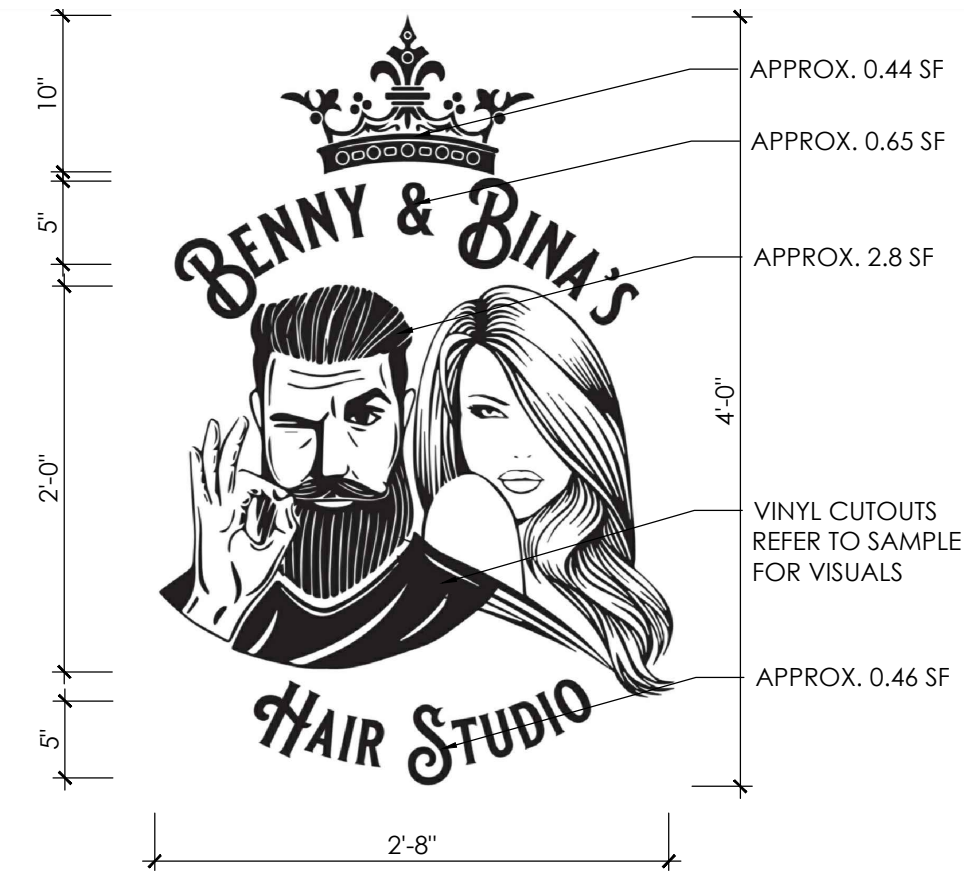


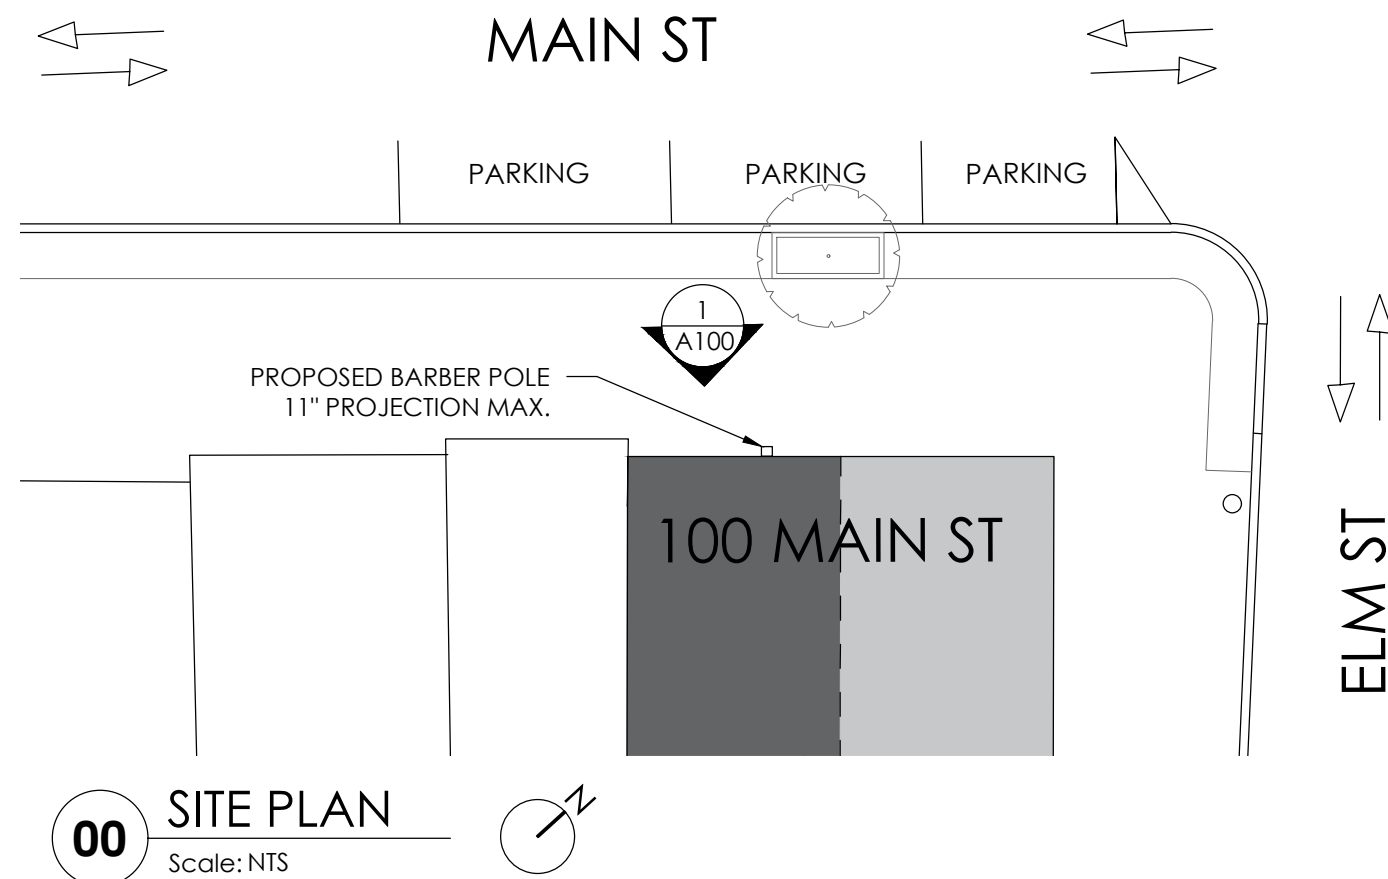

CALCULATIONS

STOREFRONT "A" EXISTING GLAZING 16.5 SF 30% COVERING ALLOWED = 4.9 SF VINYL COVERING PROPOSED 4.3 SF [OK!]	ENTRY "B" EXISTING GLAZING 16.0 SF 30% COVERING ALLOWED = 4.8 SF VINYL COVERING PROPOSED 1.8 SF [OK!]	STOREFRONT "C" EXISTING GLAZING 26.25 SF 30% COVERING ALLOWED = 7.875 SF VINYL COVERING PROPOSED 4.3 SF [OK!]
---	--	--

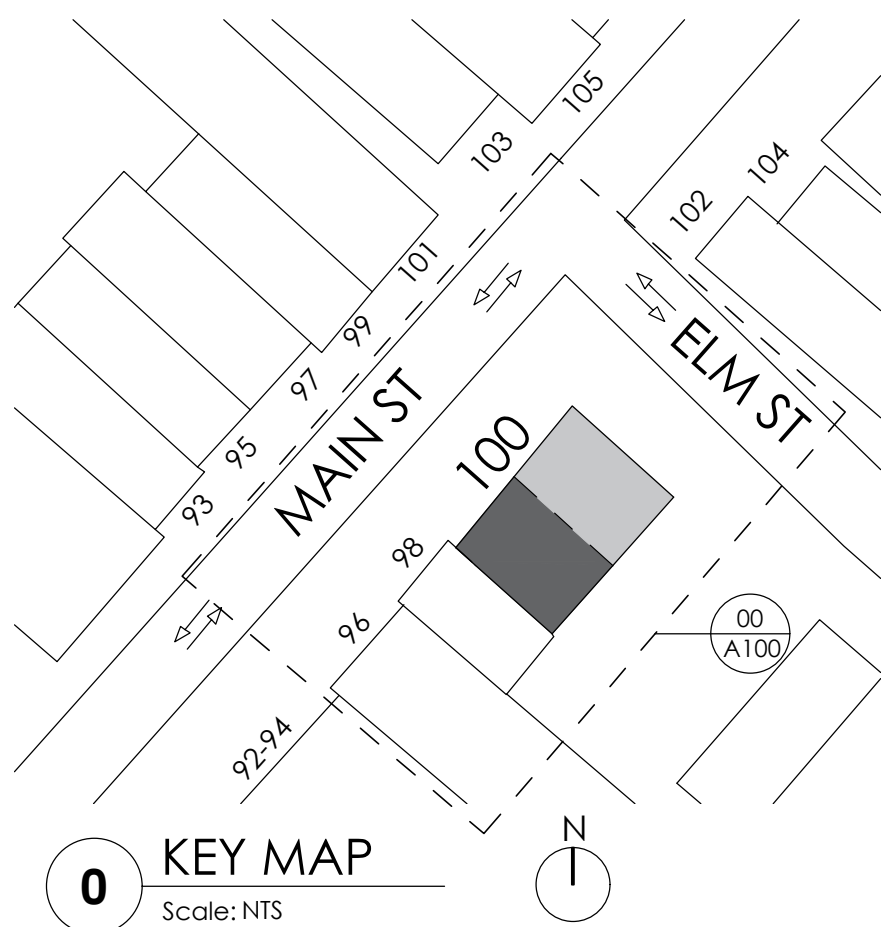

6 BARBER POLE - SAMPLE IMAGE
Scale: NTS



7 SAMPLE VINYL LOGO
Scale: NTS