


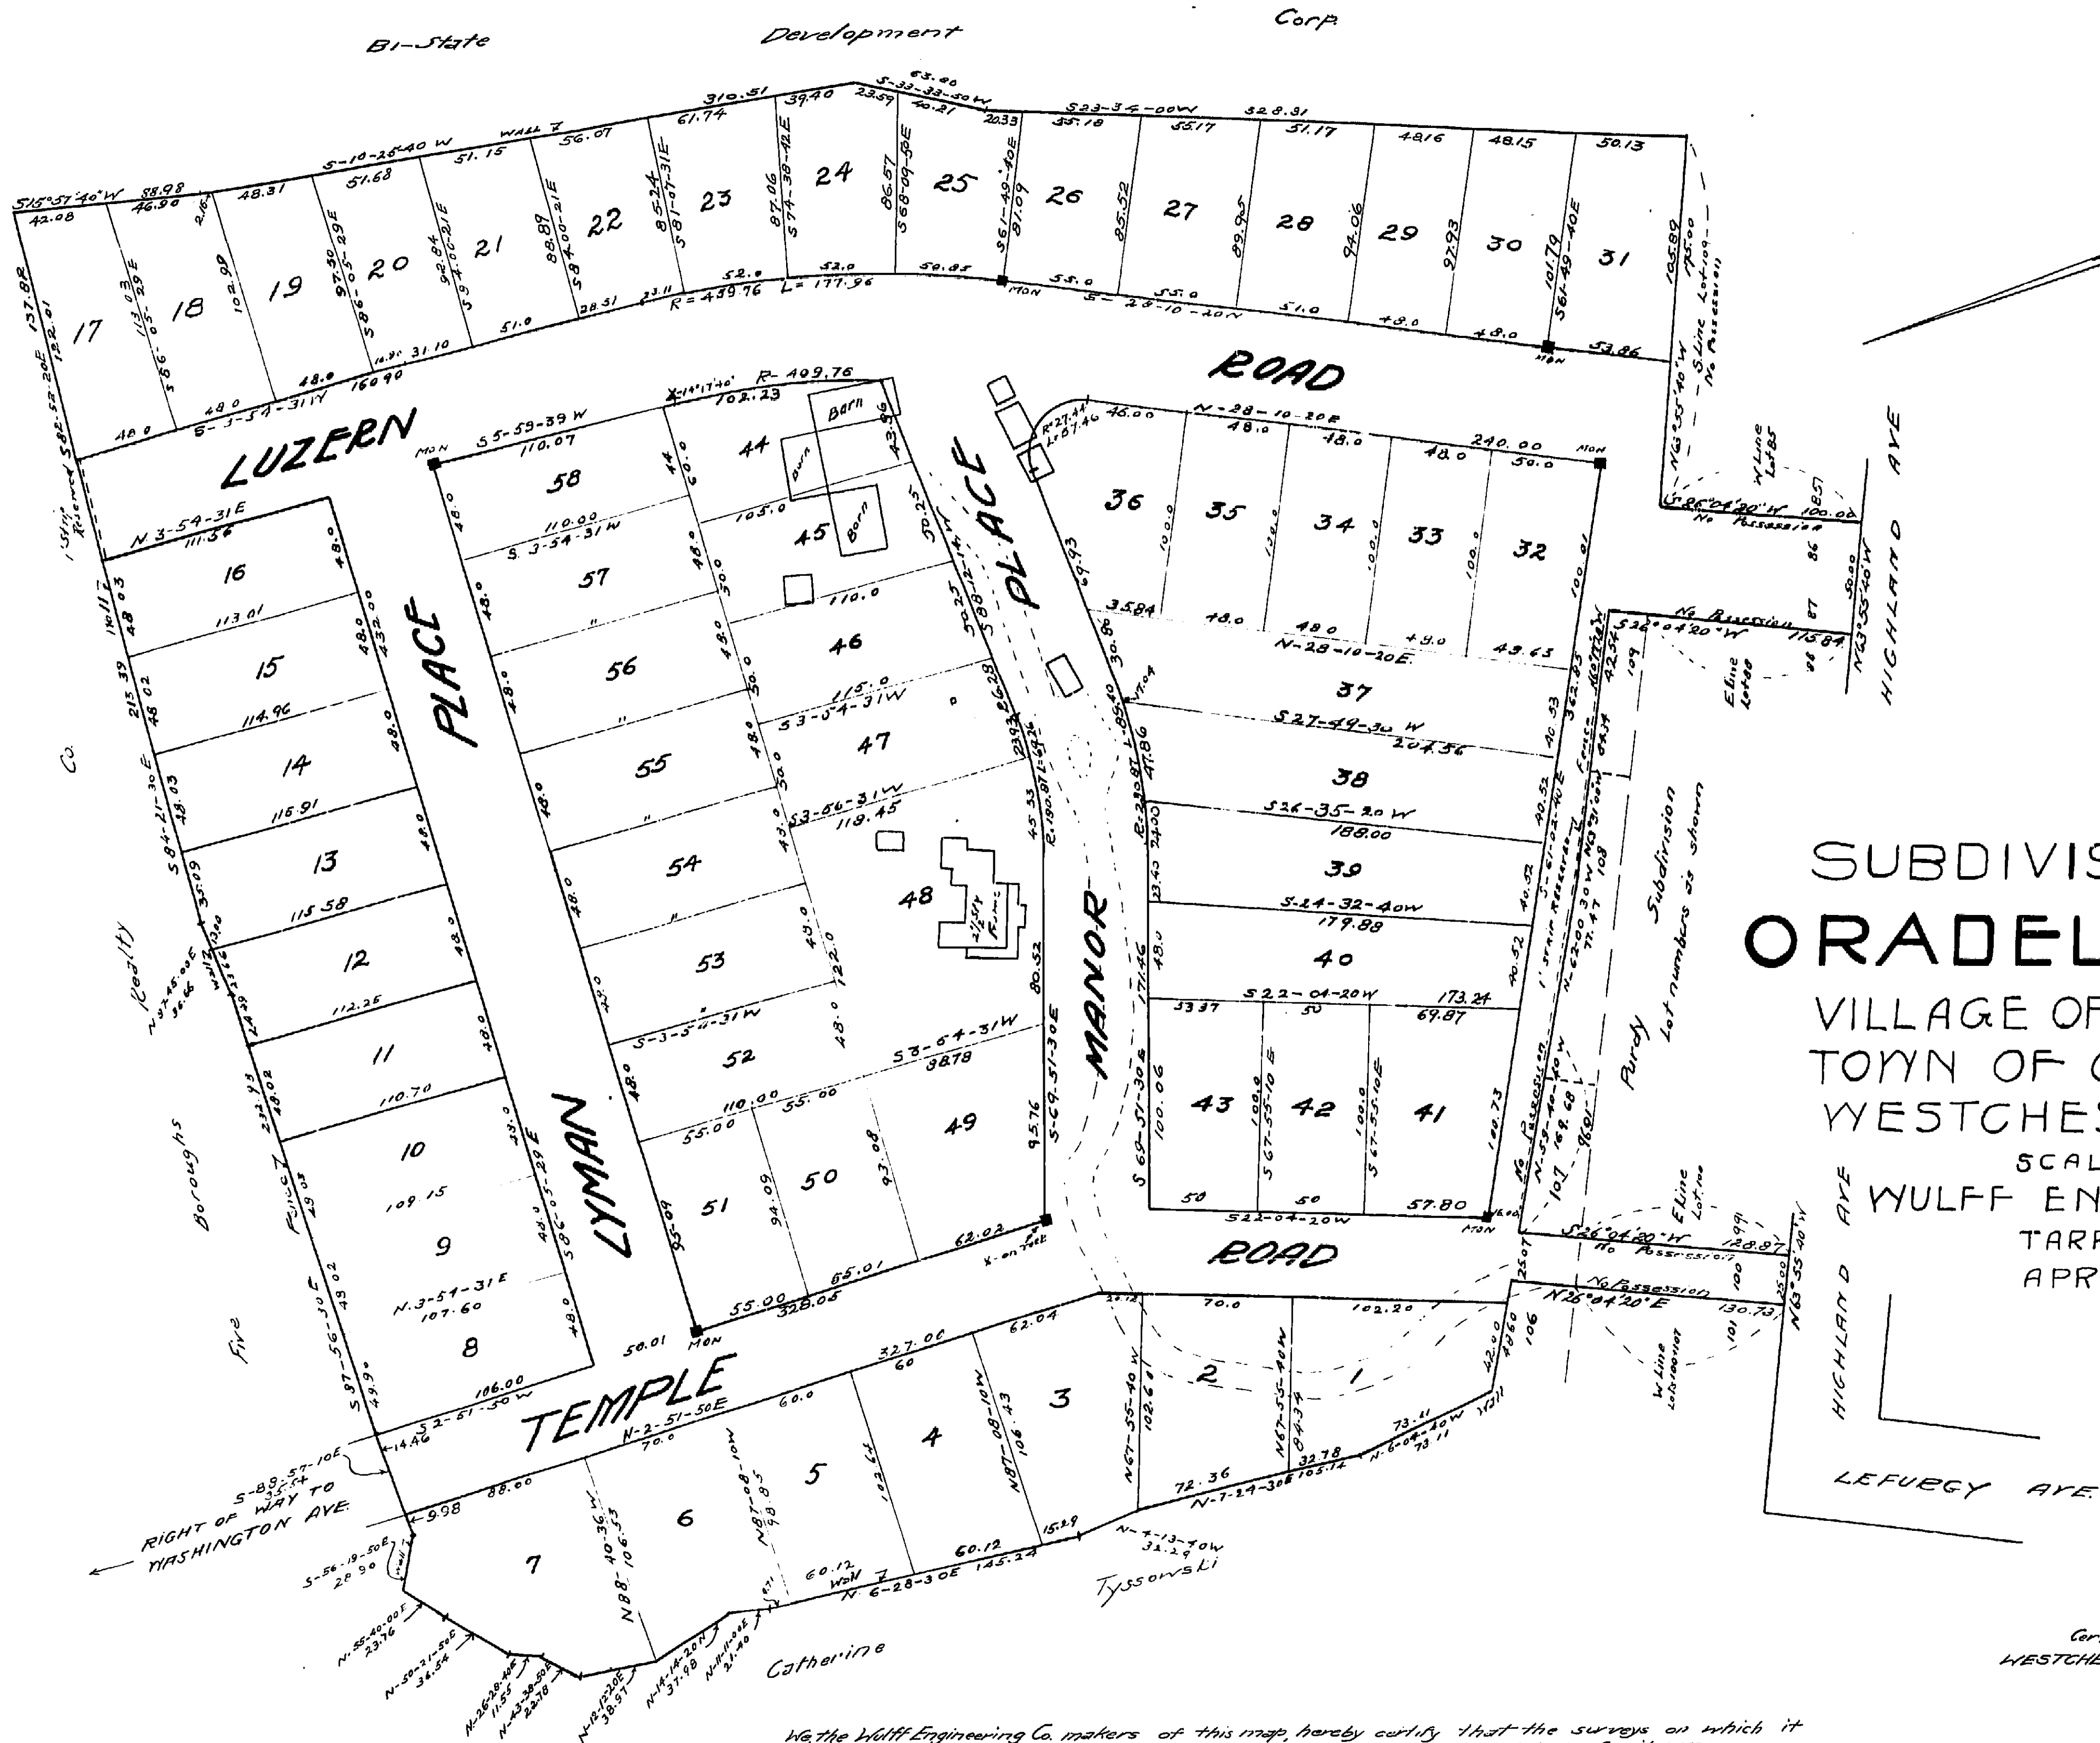

SUBDIVISION OF ORADELL MANOR VILLAGE OF DOBBS FERRY TOWN OF GREENBURGH WESTCHESTER CO. N.Y.

SCALE 1" = 50'
WULF ENGINEERING CO.
TARRYTOWN, N.Y.
APRIL - 1926.

Filed in the office of the Register of West Co.
July 23rd 1926

Franklin Montrose
Register

Certified as correct to the
WESTCHESTER TITLE & TRUST CO.
WULF ENGINEERING CO.

Dan C. Nolan
Pres.

We the Wulf Engineering Co makers of this map hereby certify that the surveys on which it is based were completed April 5, 1926 and that this map was completed April 8, 1926.

WULF ENGINEERING CO.
Dan C. Nolan
Pres.