

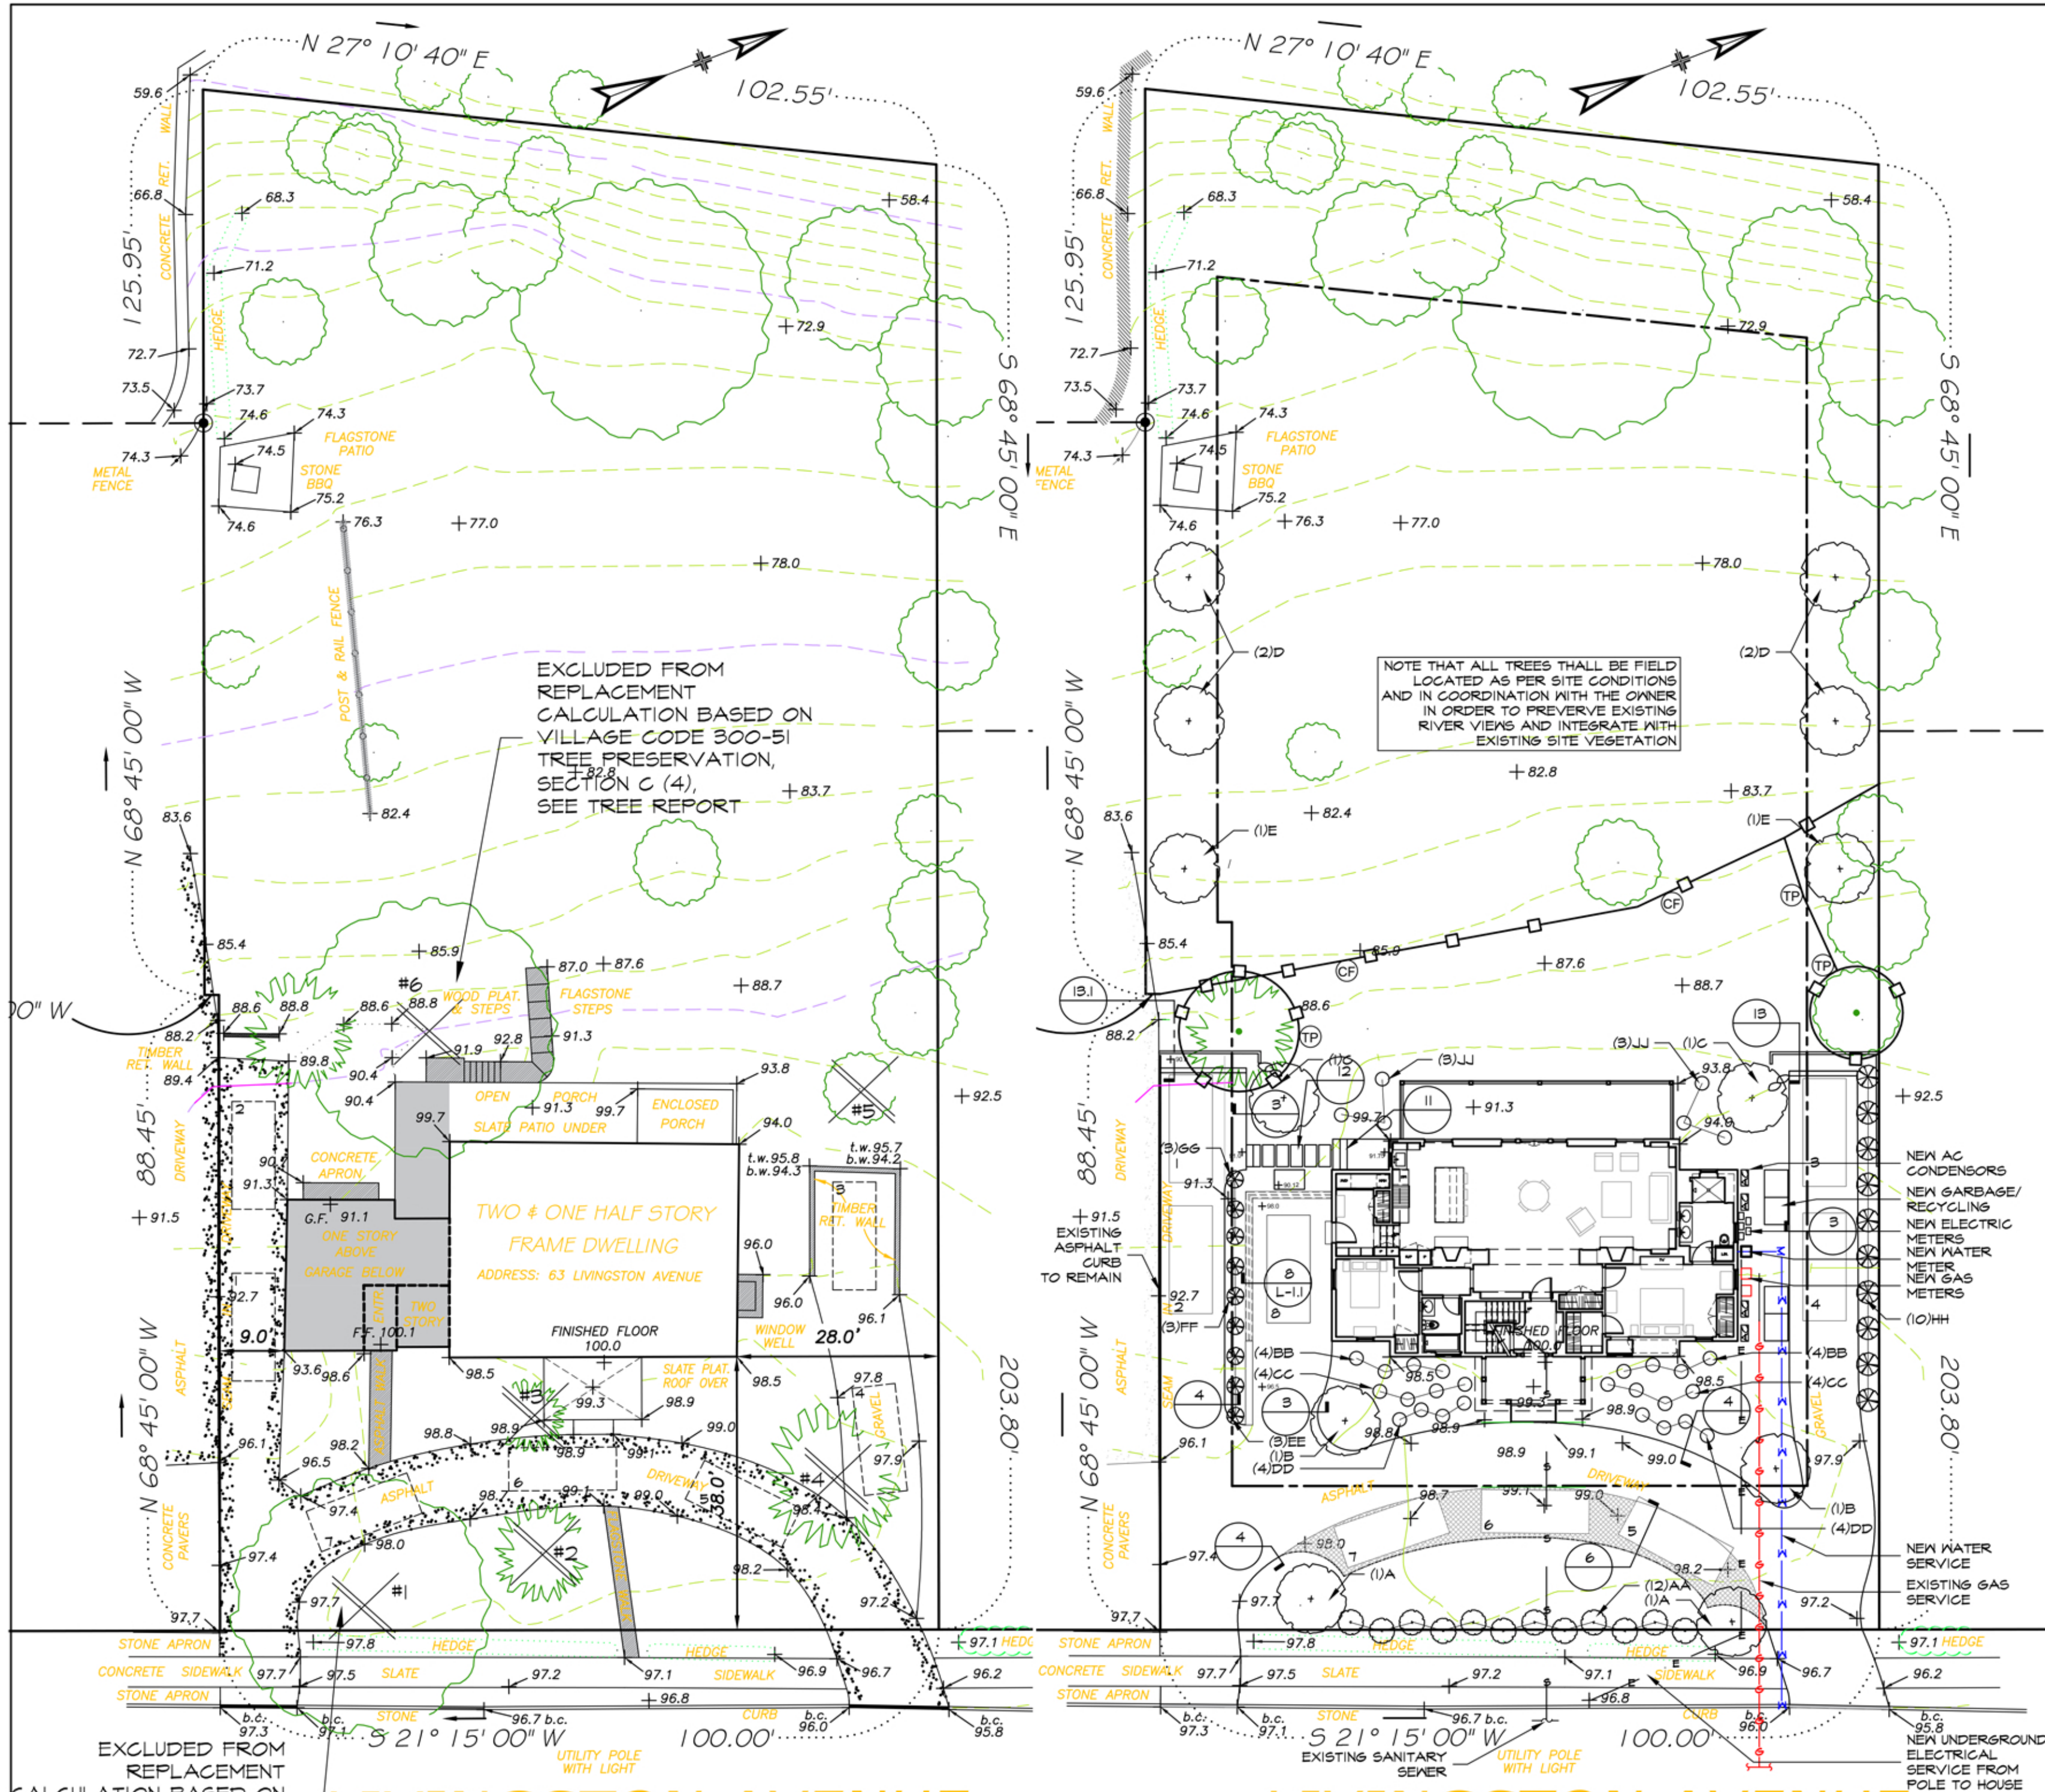
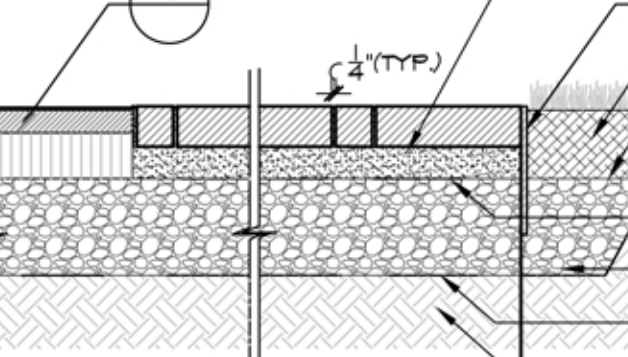
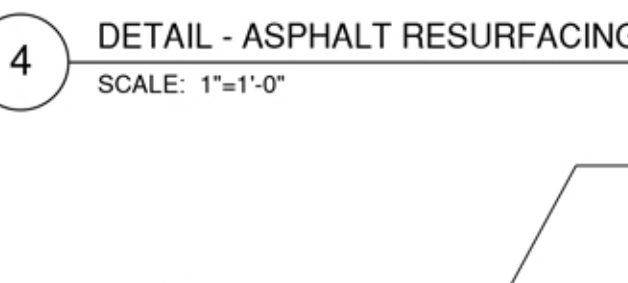
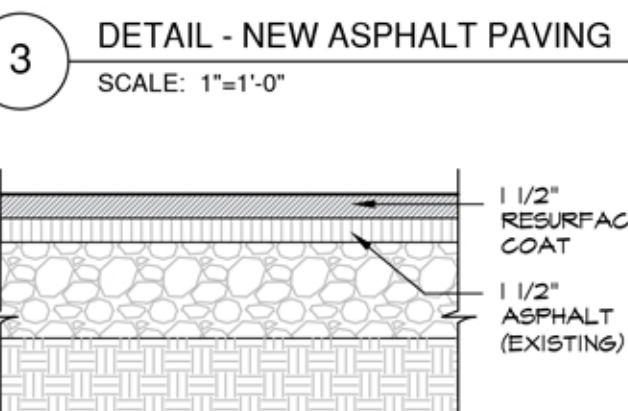


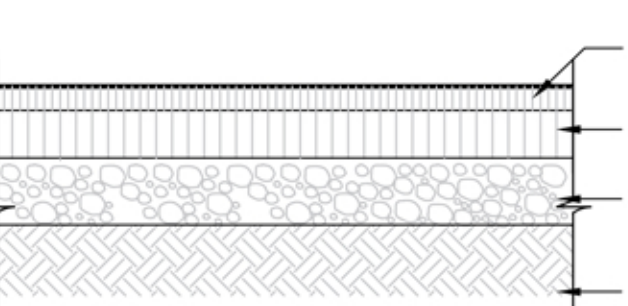



DRAWING LEGEND:

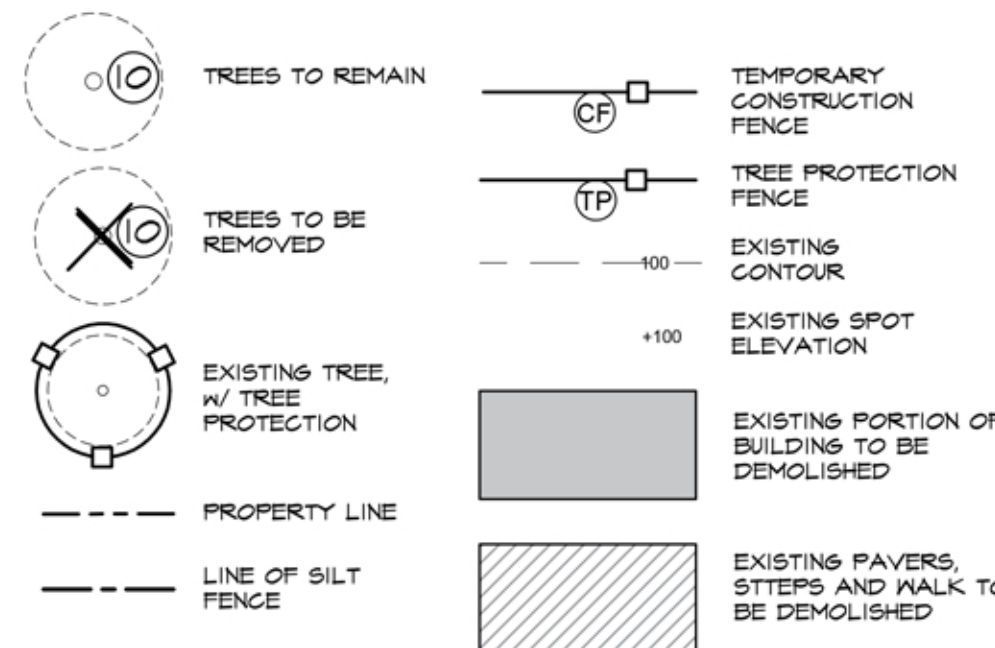

Symbol	Quantity	Botanical Name	Common Name
A	2	Syringa Reticulata	Tree Lilac - Ivory Silk
B	2	Cornus florida	Flowering Dogwood - Plena
C	2	Acer Freemanii	Red Maple - Autumn Blaze
D	4	Malus Snowdrift	Snowdrift Crabapple
E	2	Cercis Canadensis	Eastern Redbud


Symbol	Quantity	Botanical Name	Common Name
AA	12	Cephalanthus Occidentalis	Dwarf Button Bush - Sugar Shack
BB	8	Clethra alnifolia Crystallina	Summer Sweet Clethra
CC	8	Rudbeckia fulgida Guldstrum	Black Eyed Susan
DD	8	Nepeta x faassenii	Walkers Low Catmint
EE	3	Prunus laurocerasus schipkaensis	Schip Laurel
FF	3	Prunus laurocerasus schipkaensis	Schip Laurel
GG	3	Prunus laurocerasus schipkaensis	Schip Laurel
HH	10	Juniperus virginiana 'Brodie'	Red Cedar
II	6	Hydrangea paniculata 'Tardiva'	Tardiva Hydrangea

LANDSCAPE - PLANTING LIST


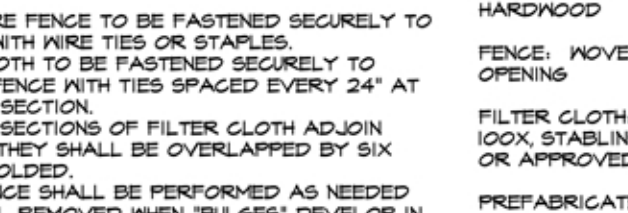
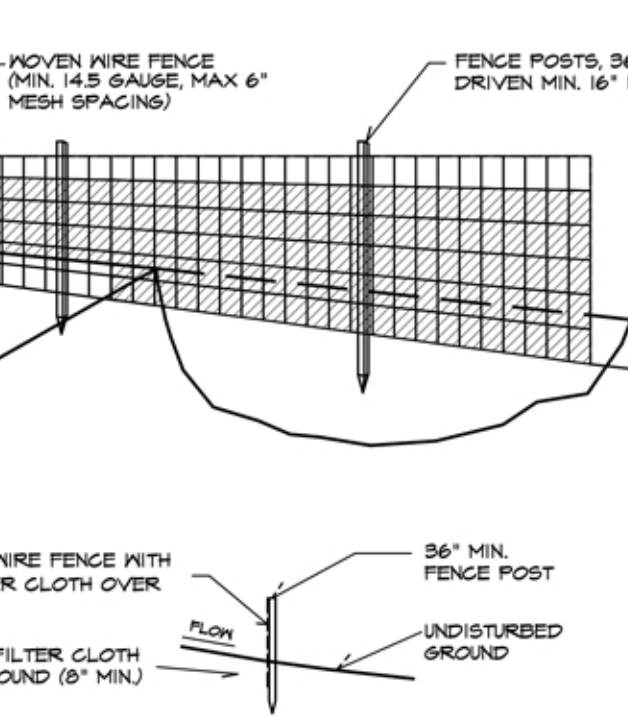


DETAIL - RETAINING WALL

SCALE: 1"=1'-0"

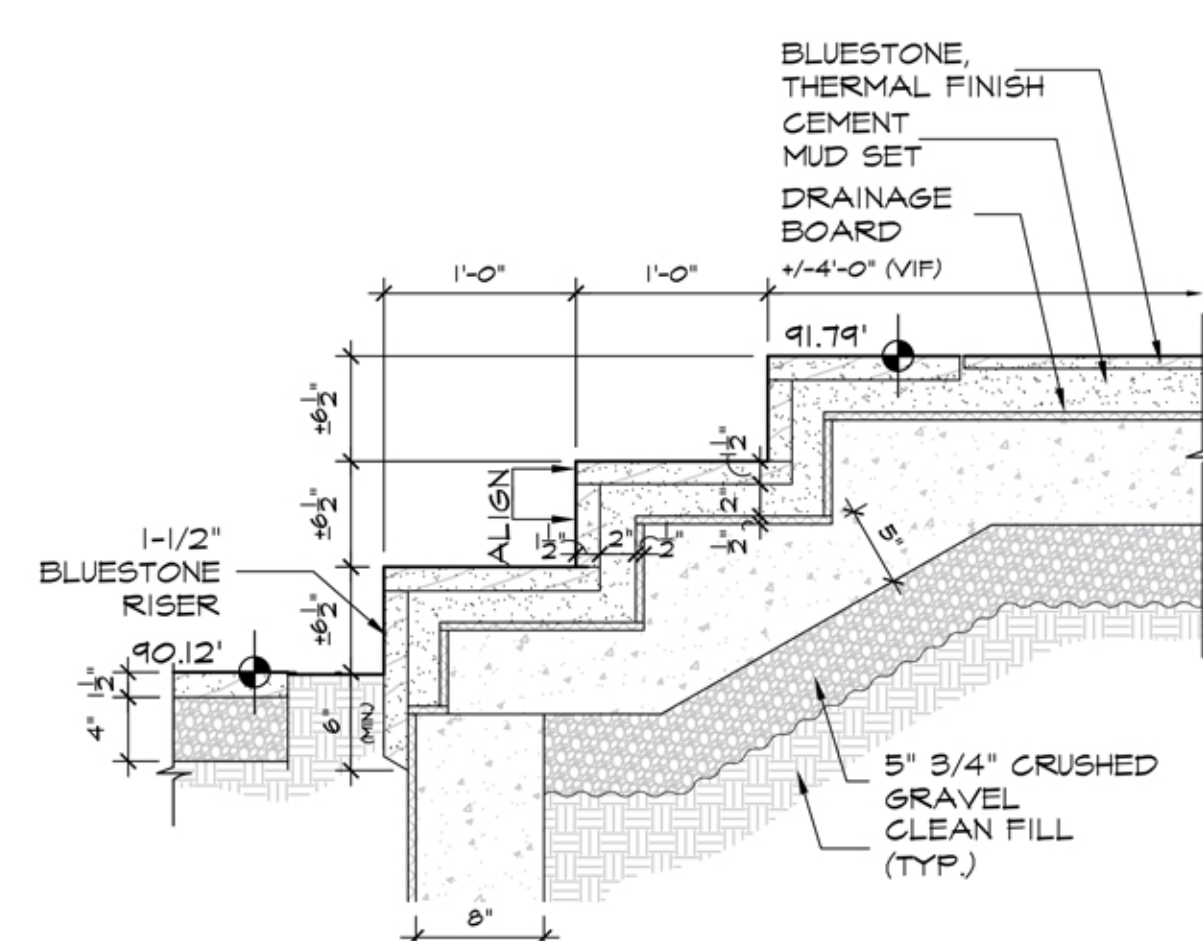

DETAIL - BLUESTONE WALKWAY

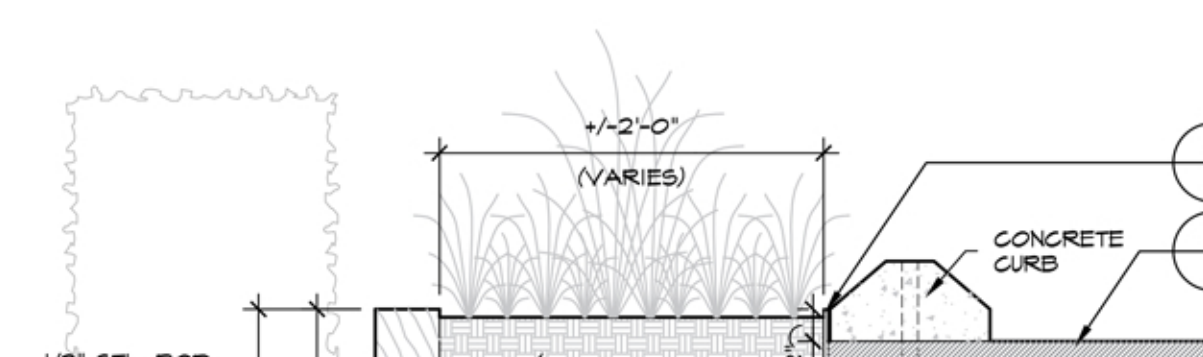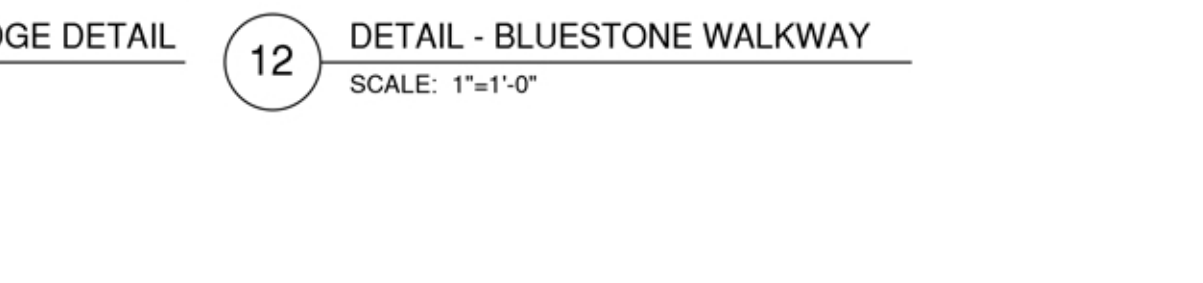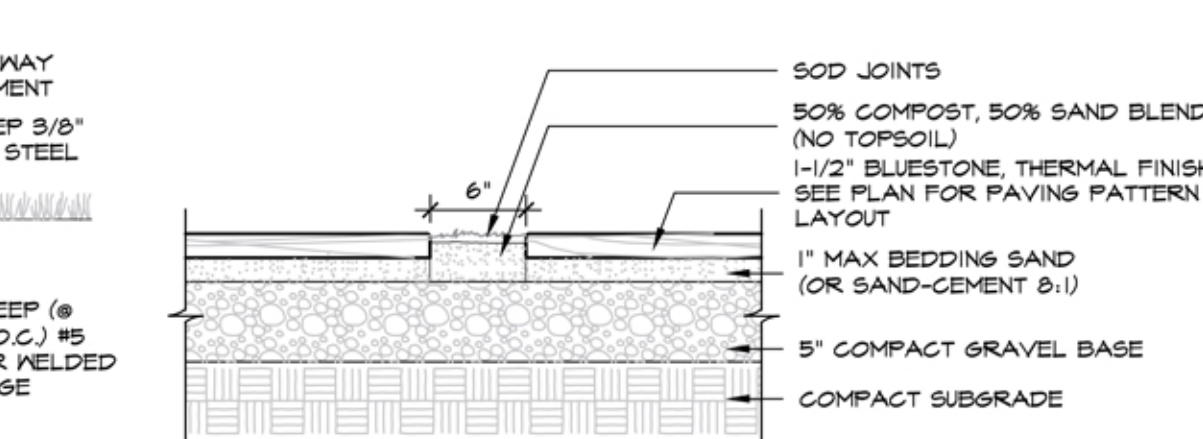


DETAIL - RETAINING WALL

Symbol	Quantity	Botanical Name	Common Name
A	2	Syringa Reticulata	Tree Lilac - Ivory Silk
B	2	Cornus florida	Flowering Dogwood - Plena
C	2	Acer Freemanii	Red Maple - Autumn Blaze
D	4	Malus Snowdrift	Snowdrift Crabapple
E	2	Cercis Canadensis	Eastern Redbud

Symbol	Quantity	Botanical Name	Common Name
AA	12	Cephalanthus Occidentalis	Dwarf Button Bush - Sugar Shack
BB	8	Clethra alnifolia Crystallina	Summer Sweet Clethra
CC	8	Rudbeckia fulgida Guldstrum	Black Eyed Susan
DD	8	Nepeta x faassenii	Walkers Low Catmint
EE	3	Prunus laurocerasus schipkaensis	Schip Laurel
FF	3	Prunus laurocerasus schipkaensis	Schip Laurel
GG	3	Prunus laurocerasus schipkaensis	Schip Laurel
HH	10	Juniperus virginiana 'Brodie'	Red Cedar
II	6	Hydrangea paniculata 'Tardiva'	Tardiva Hydrangea

LANDSCAPE - PLANTING LIST

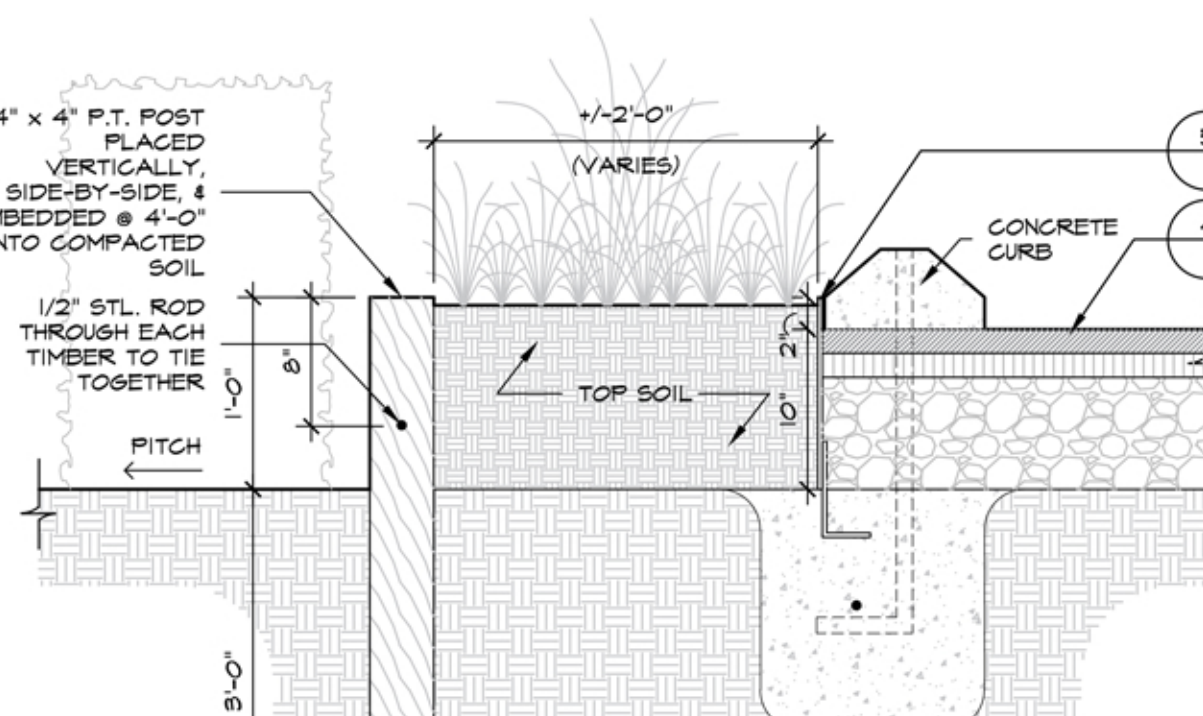

DETAIL - RETAINING WALL

SCALE: 1"=1'-0"

GENERAL LANDSCAPE NOTES:

LANDSCAPE NOTES:

11-15-22 ISSUED FOR PLANNING RD. APPROVAL
10-11-22 ISSUED FOR PLANNING RD. APPROVAL

Project Title
63 LIVINGSTON, LLC
63 Livingston Avenue
Dobbs Ferry, NY 10522

Architect
Opac Architects
24 North Astor
Irvine, NY 10533
Tel: (914) 591-4306
Fax: (914) 591-4308



EXISTING AND PROPOSED LANDSCAPE PLANS

Scale Job no. Issue Date Drawing no.
AS NOTED 2104 10-11-22 L-1.0
Drawn By NW Checked By Approved By