




1 EXISTING BUILDING IMAGES
SCALE: N.T.S.

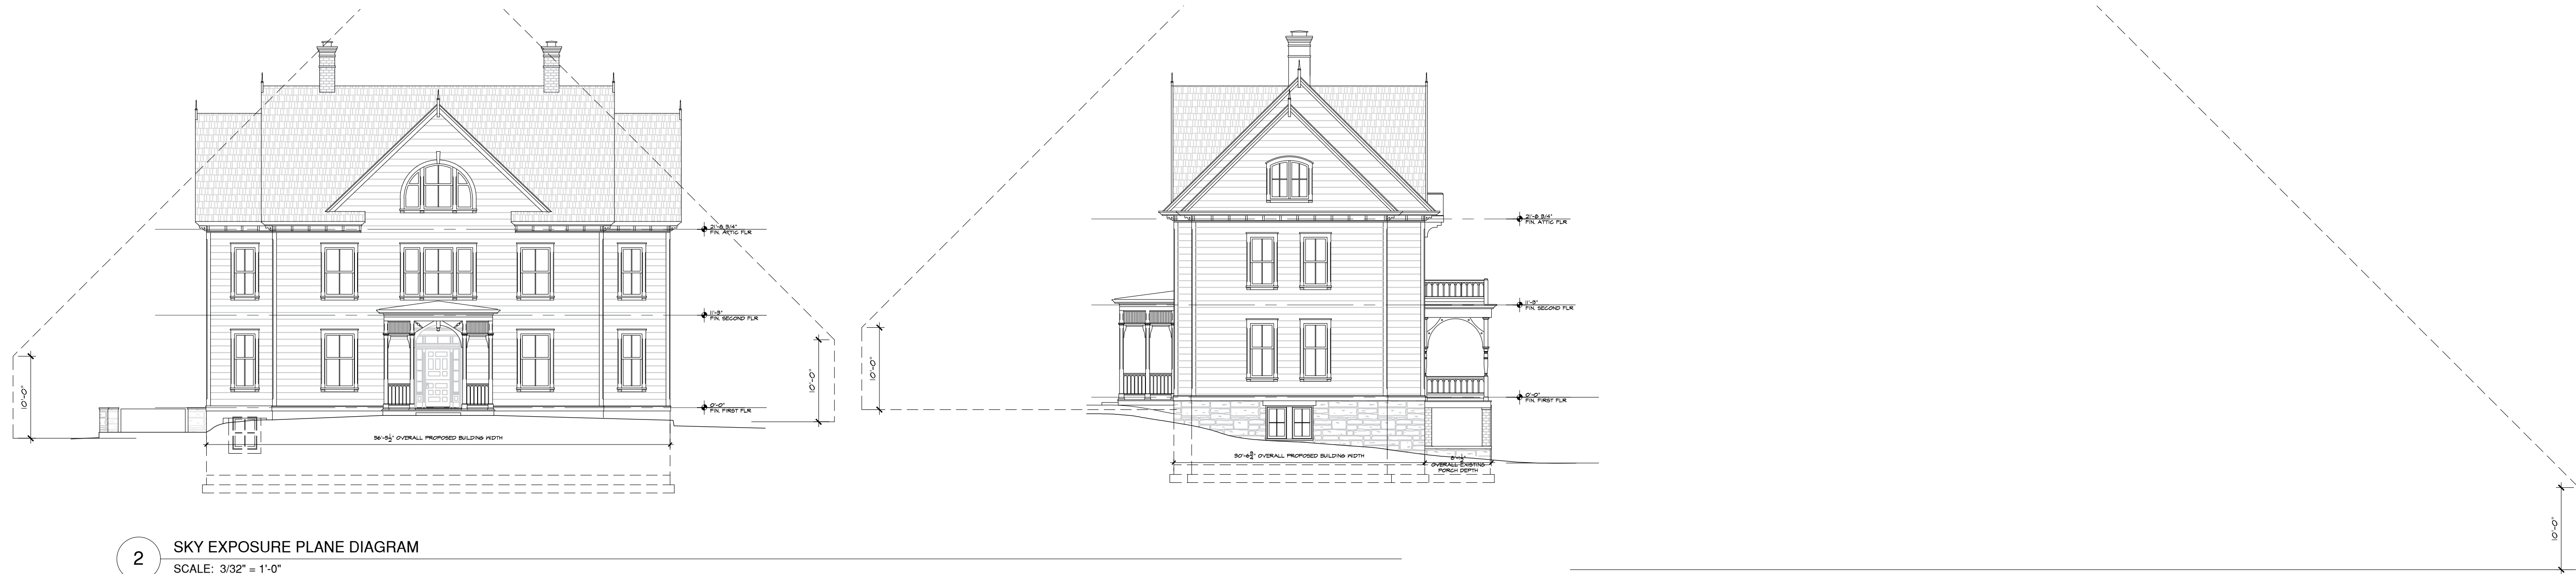

2 SKY EXPOSURE PLANE DIAGRAM
SCALE: 3/32" = 1'-0"

GENERAL ELEVATION NOTES:

ELEVATION NOTES:

11-30-22 ISSUED FOR AHRB APPROVAL

No. Date Revision

Project Title
63 LIVINGSTON , LLC
63 Livingston Avenue
Dobbs Ferry, NY 10522

Architect
Opac Architects
24 North Astor
Irvington, NY 10533
Tel: (914) 591-4306
Fax: (914) 591-4308

Stamp

Drawing Title
**EXISTING BUILDING IMAGES AND
SKY EXPOSURE PLANE DIAGRAM**

Scale	Job no.	Issue Date	Drawing no.
AS NOTED	2104	11-30-22	T-1.1
Drawn By	Checked By	Approved By	
NW			