

OF RECORD.

BACKFILL FOR THE RETAINING WALLS SHALL CONFORM TO THE SPECIFIED BACKFILL SHOWN ON THE PLAN AND ADEQUATE TESTING TO MEET THE BACKFILL SPECIFIED SHALL BE PROVIDED, INCLUDING BUT NOT LIMITED TO SIEVE ANALYSIS AND COMPACTION LAB TESTING TO DETERMINE BACKFILL GRADATION AND MAXIMUM DENSITY AND IN-PLACE COMPACTION TESTING TO INSURE MAXIMUM IN-PLACE DENSITY. THE ELEVATION OF THE LEVELING PAD TO BE APPROVED BY THE ENGINEER OF RECORD.

GEO-GRID ELEVATIONS SHOWN HEREON ARE FOR BIDDING PURPOSES AND MAY REVISED IN THE FIELD BY THE ENGINEER OF RECORD TO MEET FIELD CONDITIONS.

INSPECTION OF PLACEMENT OF THE WALL COMPONENTS, THE LEVELING PAD, DRAINAGE COMPONENTS AND ALL GEO-GRID PLACEMENT LIFTS.

THE CONTRACTOR IS REQUIRED TO CONSTANTLY AND CONTINUOUSLY ADVISE THE ENGINEER OF RECORD OF HIS OPERATIONS TO INSURE THAT ALL INSPECTIONS ARE MADE FOR THE PLACEMENT OF THE ENTIRE WALL SYSTEM. FAILURE TO NOTIFY THE ENGINEER OF RECORD OF ANY ACTION RELATED TO THE CONSTRUCTION OF THE WALL SYSTEM WILL ELIMINATE THE ABILITY OF THE ENGINEER OF RECORD TO PROVIDE AGENCIES WITH JURISDICTION OVER THE BUILDING PERMIT FOR THIS ACTION AND PROVIDE THE OWNER A CERTIFICATION OF CONSTRUCTION COMPLIANCE.


24-HOUR NOTICE TO THE ENGINEER OF RECORD FOR ALL ACTIONS RELATED TO THE CONSTRUCTION OF THE WALL SYSTEM IS REQUIRED.

SUBSTITUTION OF ANOTHER SEGMENTAL RETAINING WALL / MECHANICALLY STABILIZED EARTH (MSE) RETAINING WALL SYSTEM REQUIRES A SIGNED SEALED DESIGN BY AN ENGINEER LICENSED TO PRACTICE IN THE STATE OF NEW YORK. THE CONTRACTOR IS RESPONSIBLE FOR ANY DESIGN REVIEW FEES, SUBMISSION OF A REVISED DESIGN TO THE VILLAGE OF DOBBS FERRY, RE-SUBMISSION TO THE VILLAGE OF DOBBS FERRY PLANNING BOARD AND DESIGN REVIEW COMMITTEE.

COMPLIANCE AND AN AS-BUILT PLAN, PROFILE AND SECTION FOR THE RETAINING WALL WHICH WILL CERTIFY THAT THE WALL WAS INSTALLED IN SUBSTANTIAL ACCORDANCE WITH THE APPROVED PLANS AND SPECIFICATIONS OR IN THE ALTERNATE, IF FIELD CONDITIONS DICTATED SUBSTANTIAL CHANGES TO THE ORIGINAL DESIGN, THEN A REVISED PLAN WILL BE SUBMITTED CERTIFYING THAT THE RETAINING WALLS ARE INSTALLED IN SUBSTANTIAL ACCORDANCE WITH THE REVISED PLAN.

PRELIMINARY NOT FOR CONSTRUCTION

NOTES, SECTIONS & DETAILS

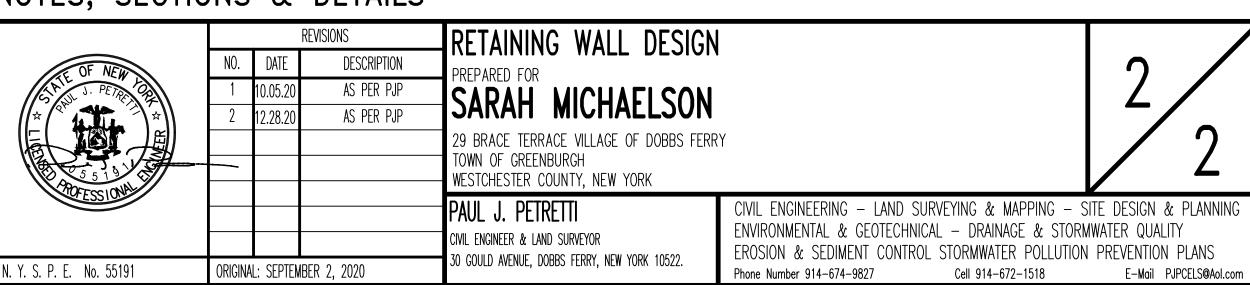

ANY ALTERATION OR ADDITIONS TO THE PLANS AND SPECIFICATIONS SHOWN HEREON IS A VIOLATION OF SECTION 7209 OF THE NEW YORK STATE EDUCATION LAW, EXCEPT AS PER SECTION 7209, SUBDIVISION 2.

CONCRETE LEVELING PAD IF REQUIRED, A.O.B.E.