

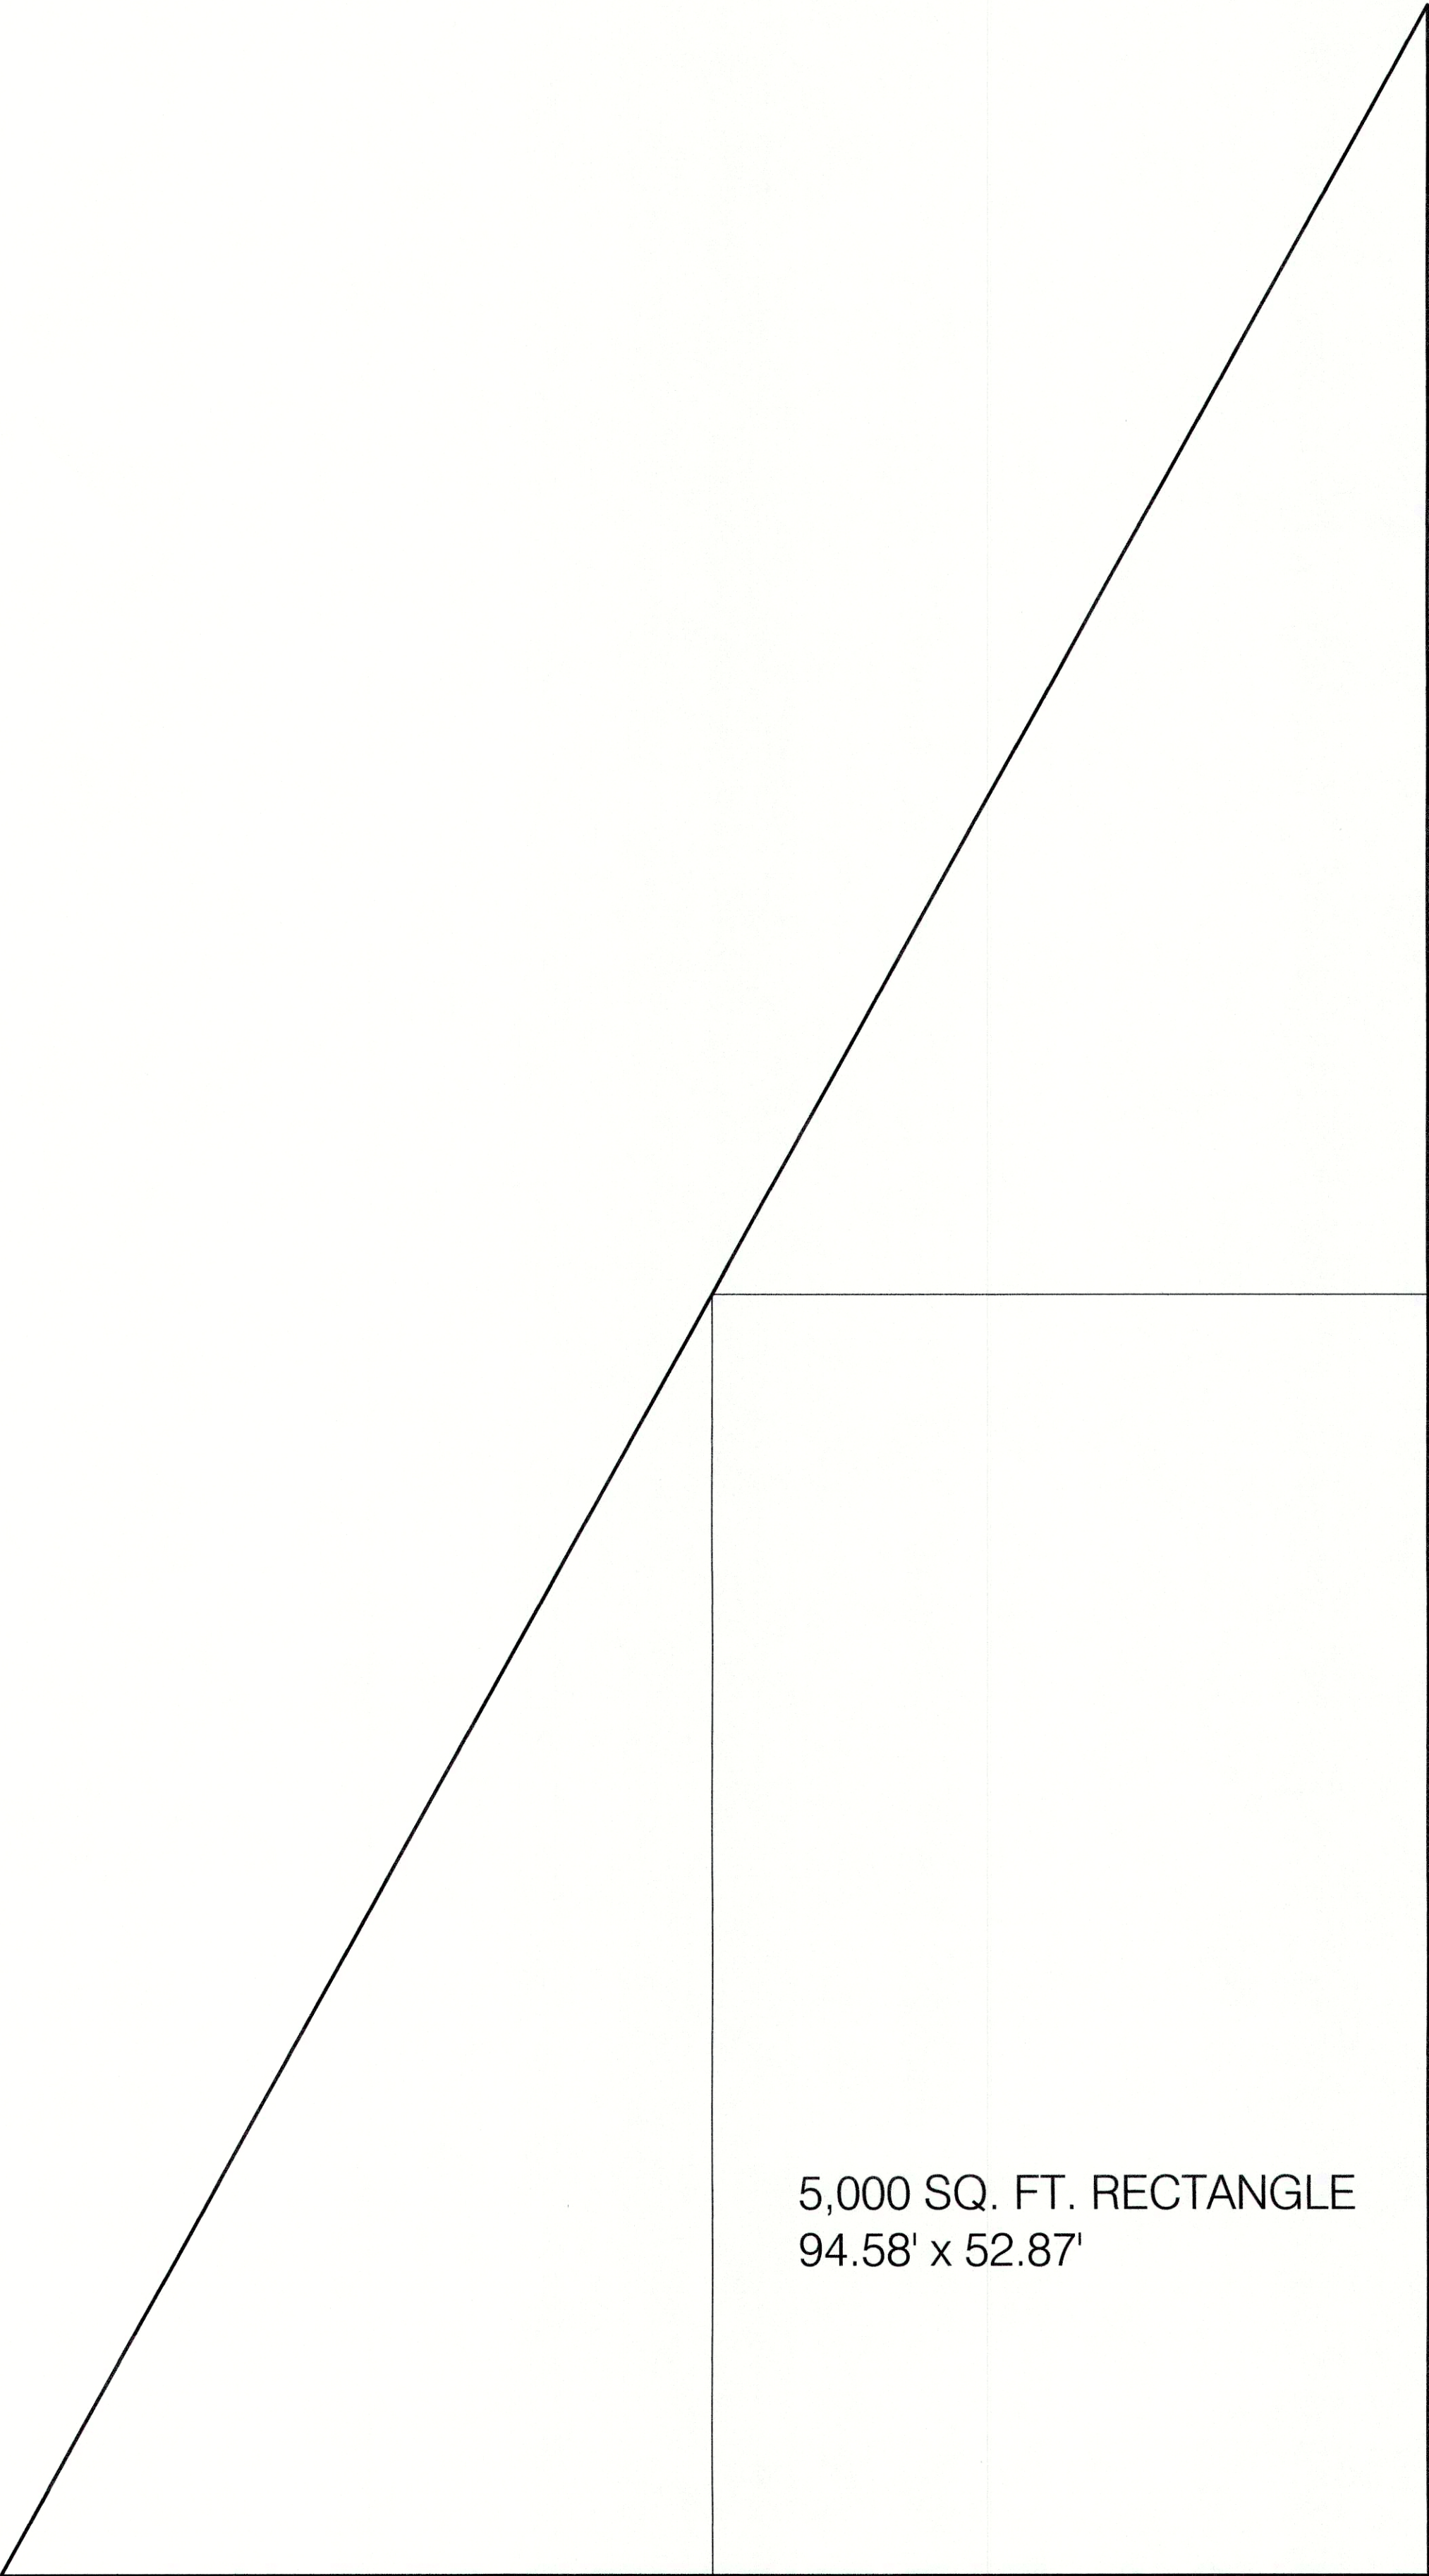
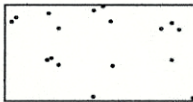


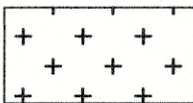

1 RECTANGLE PLAN
1" = 10'-0"

SLOPE ANALYSIS				
	RANGE BEGINS	RANGE ENDS	AREA	PERCENT
	0.00	15.00	2,744	28.66
	15.00	25.00	4,694	49.00
	15.00	25.00	2,136	22.33
TOTAL			9,574	100

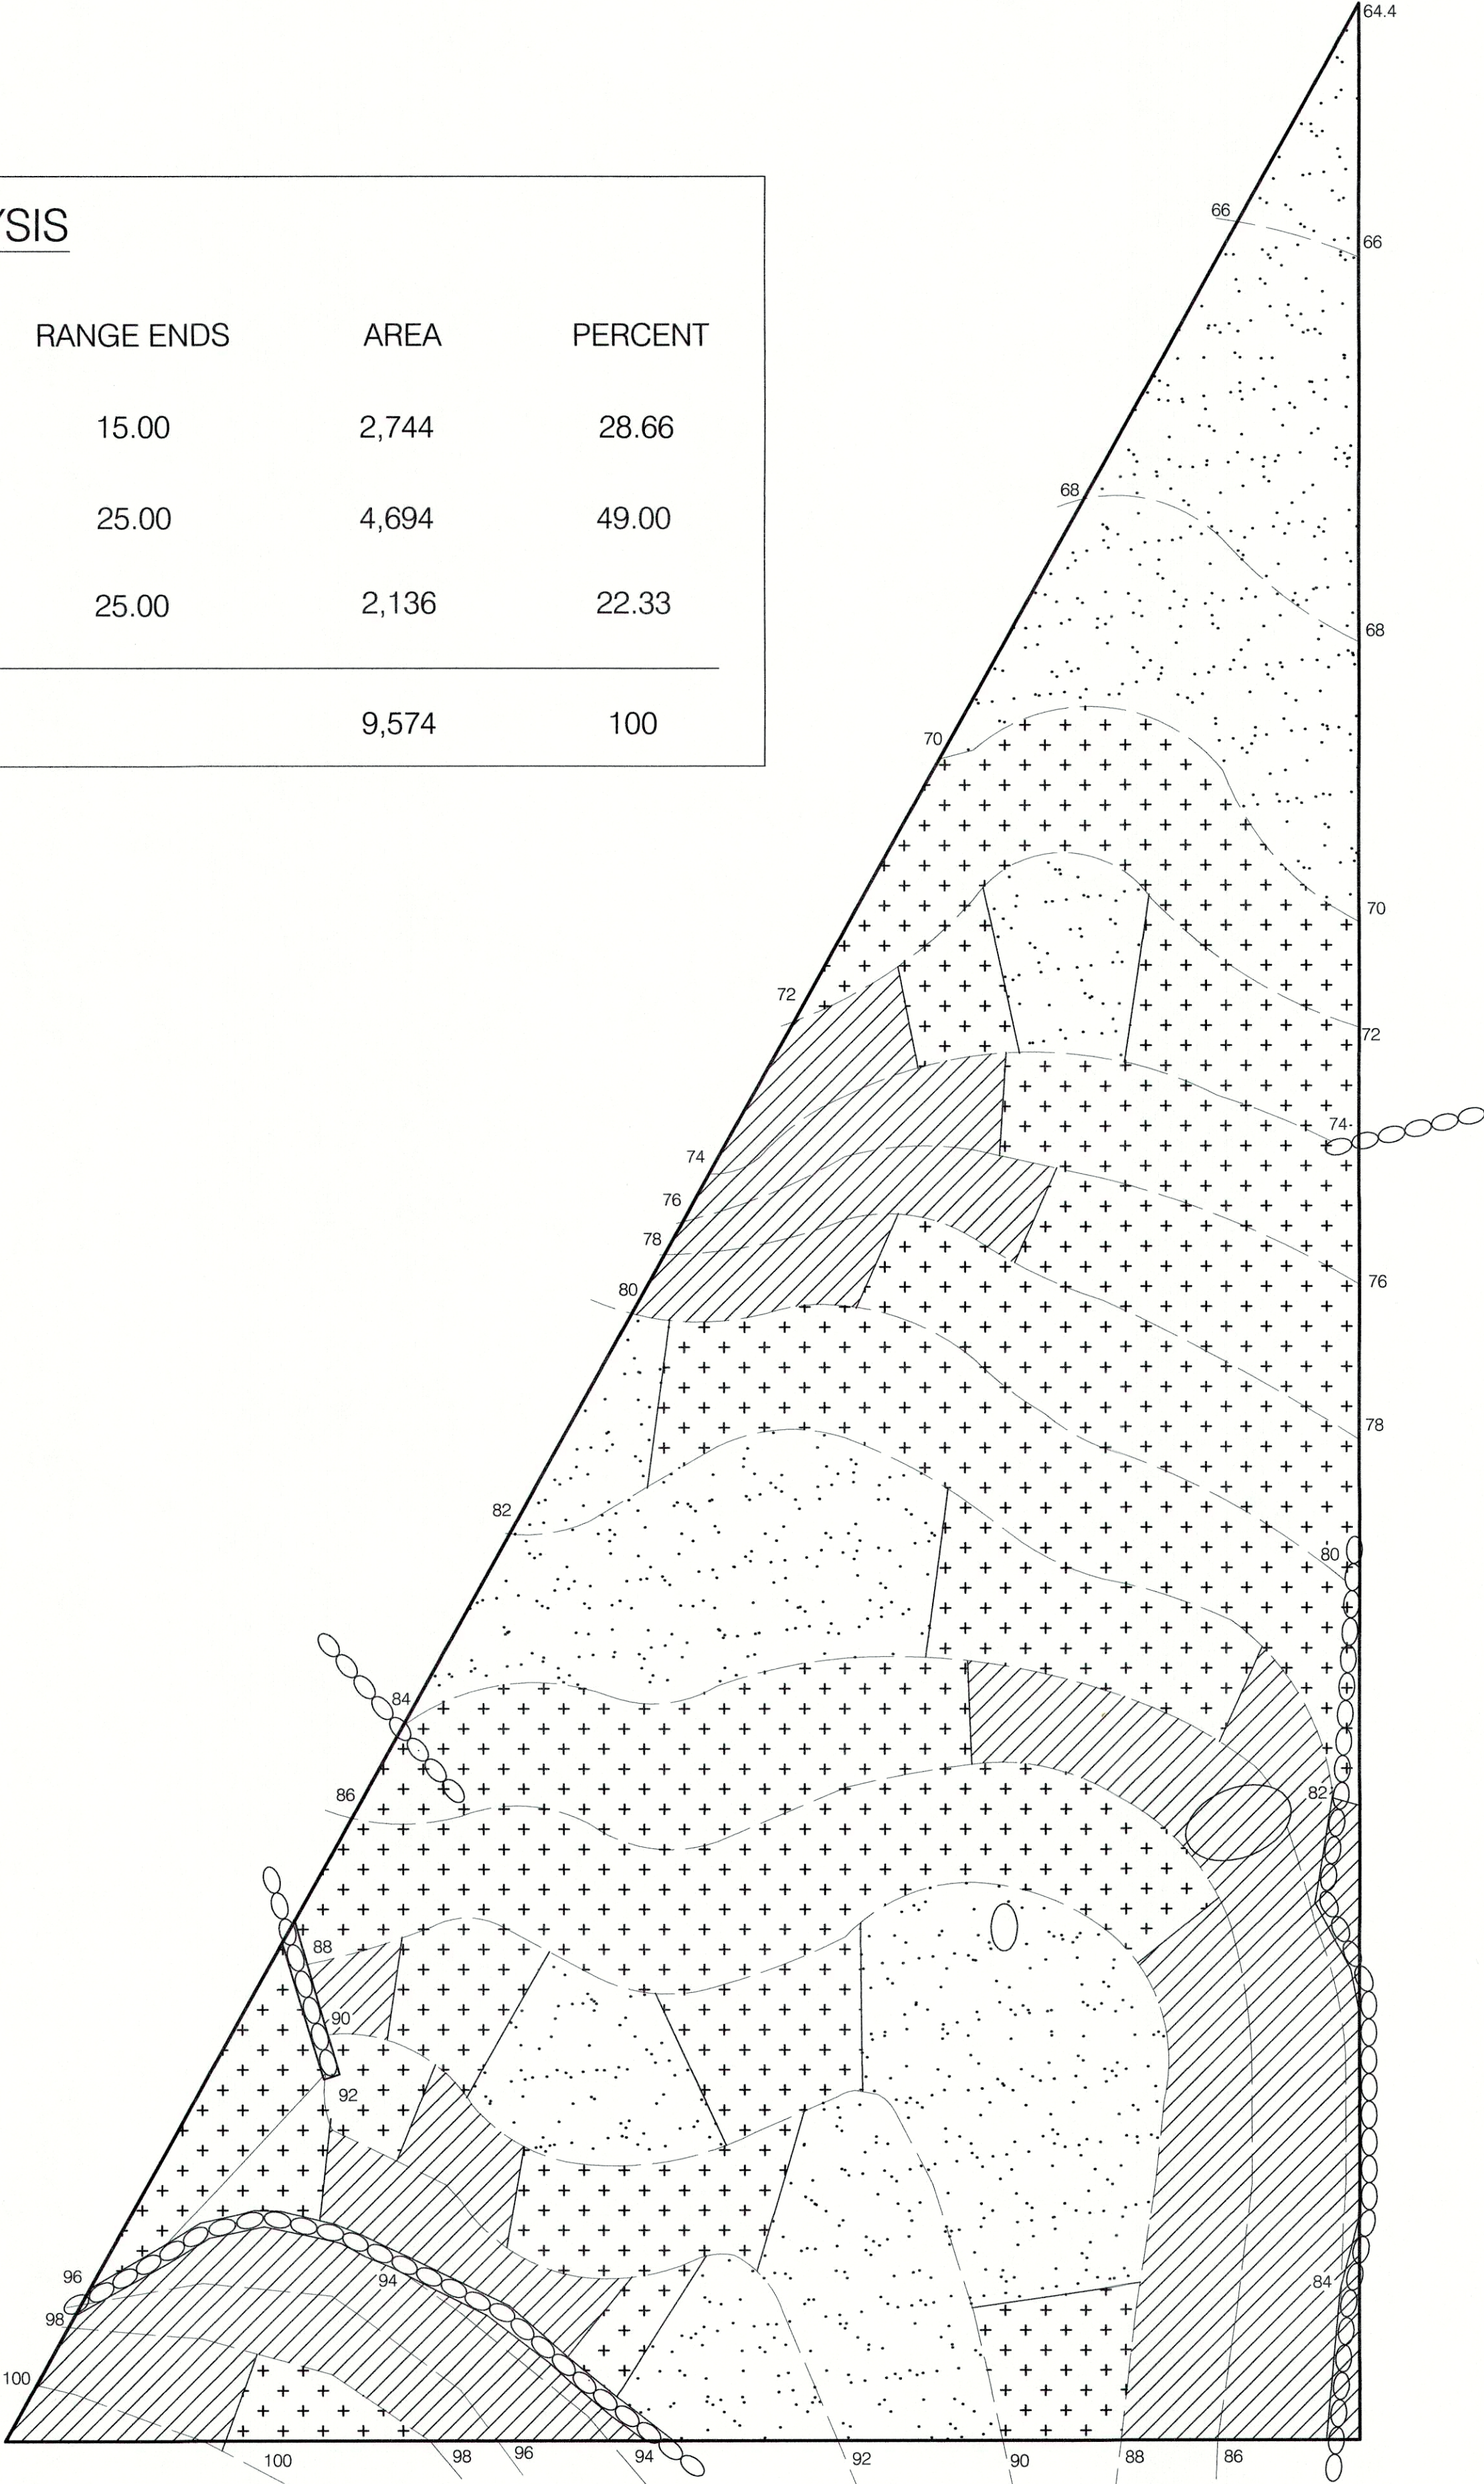

1 SLOPE ANALYSIS PLAN
1" = 10'-0"

PROJECT TITLE:

EPHREM RESIDENCE
31 RUSSELL PLACE
DOBBS FERRY, NY 10522

PROJECT NO.:

0120

GOTHAM
DESIGN LTD.

329 Broadway
Dobbs Ferry, N.Y. 10522
Phone: (914) 693-5093
Fax: (914) 693-5390
e-mail: arch329@aol.com

PLANNING BOARD 12-06-01

SHEET TITLE

**SLOPE ANALYSIS
PLAN**

DRAWN BY:

MB

APPROVED BY:

PRS

SHEET NUMBER

A
1.02